




BAYLAND BUILDINGS

P.O. BOX 13571 GREEN BAY, WI 54307  
(920) 498-9300 FAX (920) 498-3033  
www.baylandbuildings.com

DESIGN & BUILD GENERAL CONTRACTOR

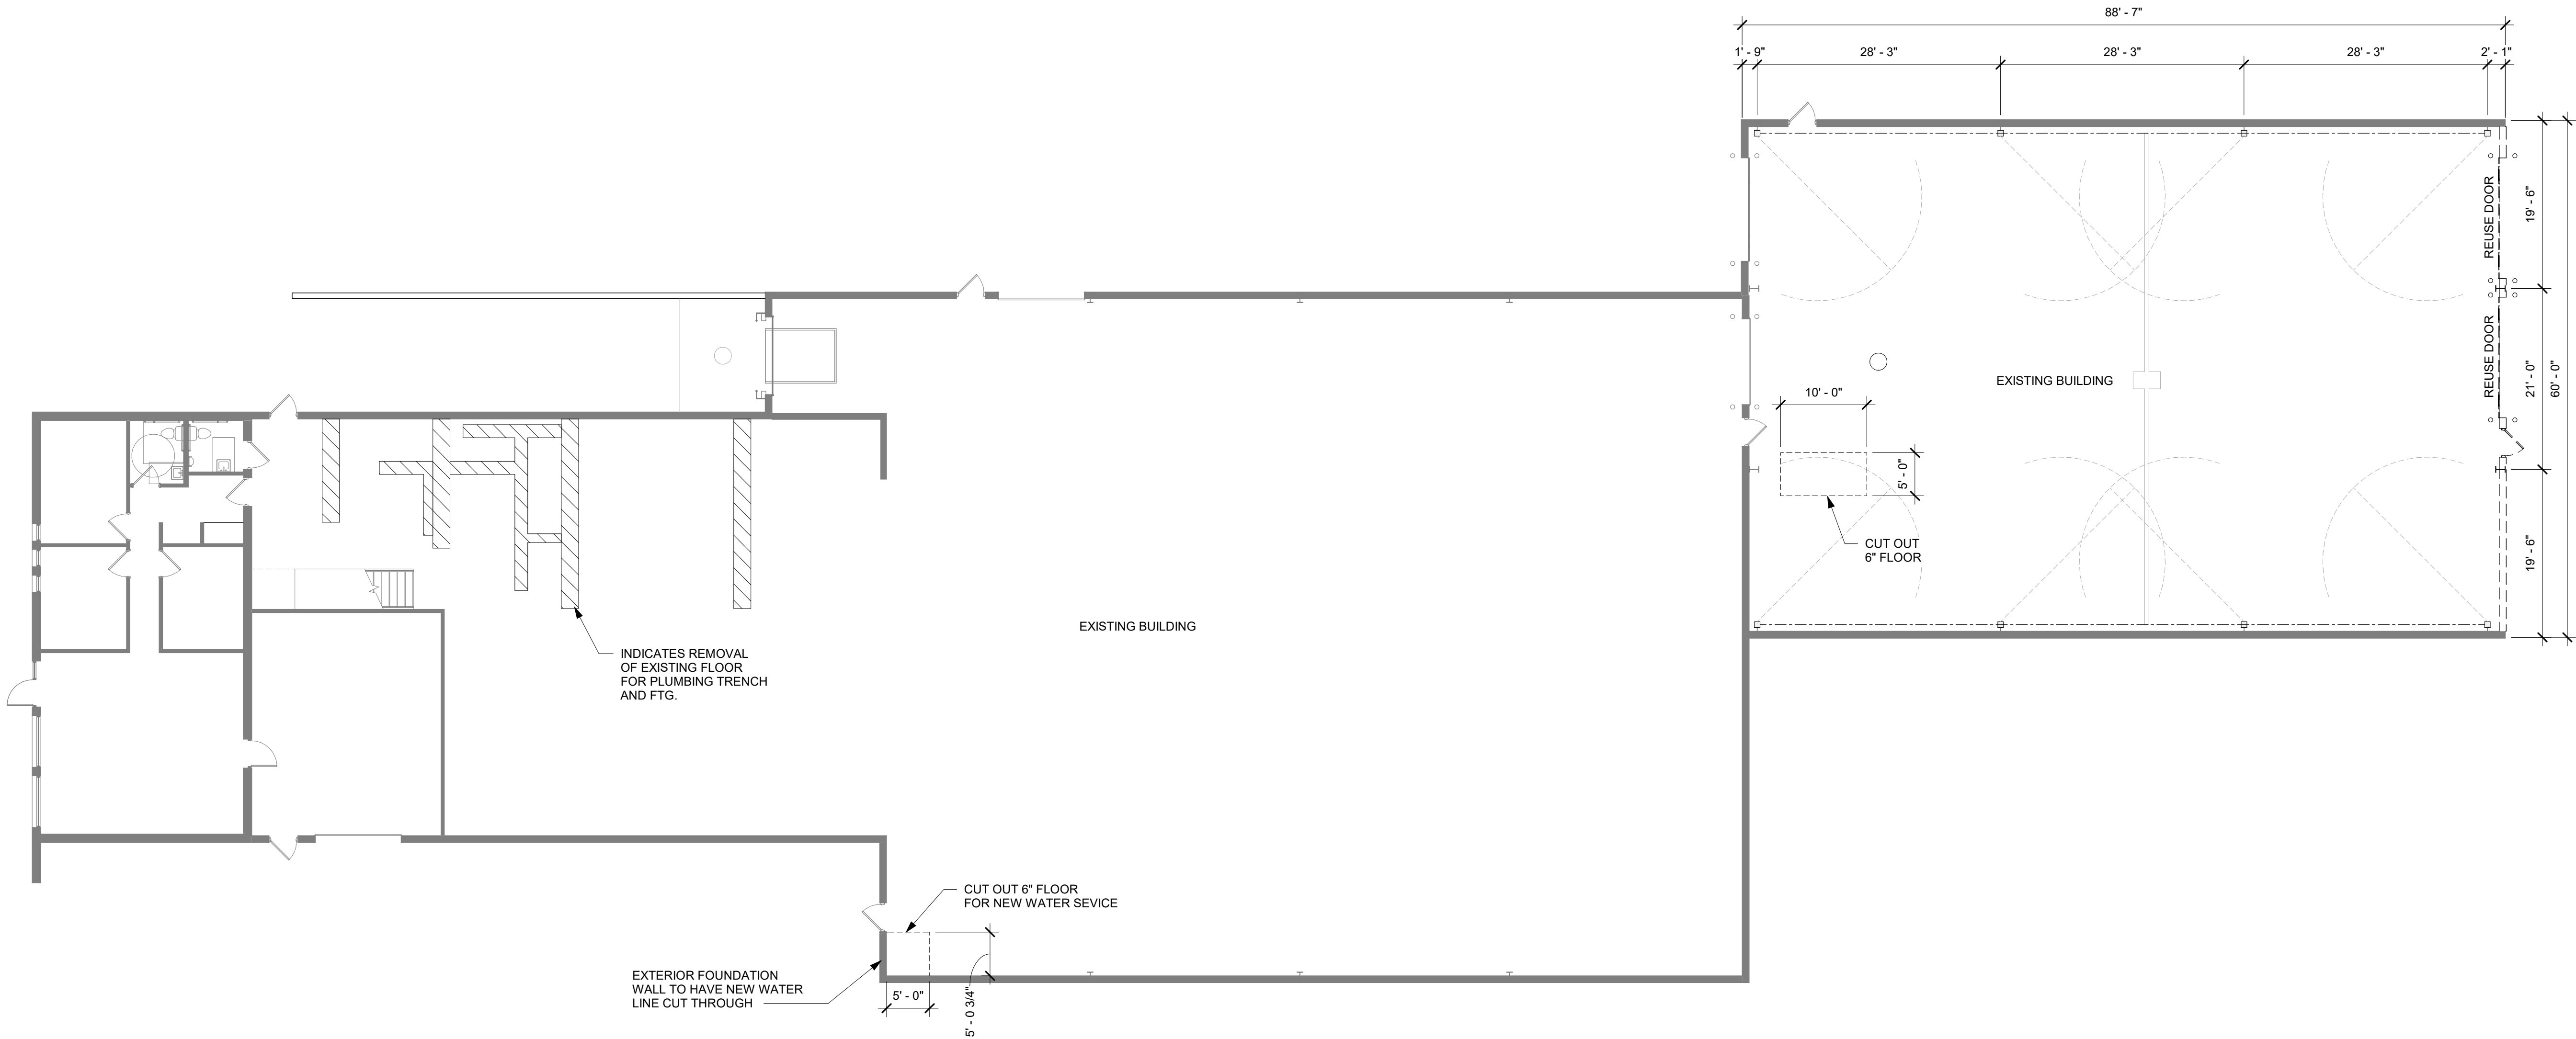

FLOOR PLAN - EXISTING/DEMO

1/A1.0 SCALE = 3/32" = 1'-0"

PLAN NOTES:  
1) ALL DIMENSIONS ARE FROM FACE OF STUD TO FACE OF STUD (U.N.O.)

PROPOSED BUILDING FOR:

26-4551

CITY, WISCONSIN; COUNTY OF:

SCALE VERIFICATION

THIS BAR MEASURES 1" ON ORIGINAL.  
ADJUST SCALE ACCORDINGLY

NOTICE OF COPYRIGHT  
THESE PLANS ARE COPYRIGHTED AND ARE SUBJECT TO  
COPYRIGHT PROTECTION AS AN "ARCHITECTURAL WORK" UNDER  
SEC. 102 OF THE COPYRIGHT ACT, 17 U.S.C. AS AMENDED  
DECEMBER 1990 AND KNOWN AS ARCHITECTURAL WORKS  
COPYRIGHT PROTECTION ACT OF 1990. THE PROTECTION  
INCLUDES BUT IS NOT LIMITED TO THE OVERALL FORM AS WELL  
AS THE ARRANGEMENT AND COMPOSITION OF SPACES AND  
ELEMENTS OF THE DESIGN. UNDER SUCH PROTECTION  
UNAUTHORIZED USE OF THESE PLANS, WORK OR BUILDING  
REPRESENTED, CAN LEGALLY RESULT IN THE CESSATION OF  
CONSTRUCTION OR BUILDINGS BEING SEIZED AND/OR MONETARY  
COMPENSATION TO BAYLAND BUILDINGS, INC.

JOB NUMBER: \*

PROJECT EXECUTIVE: JAKE MANCOSKE  
(920) 366-8828

DRAWN BY: DPO

DATE: 5-4-2026

REVISIONS:

ISSUED FOR: CHECKED BY: DATE:

- ☒ PRELIMINARY
- ☐ BID SET
- ☐ DESIGN REVIEW
- ☐ CHECKSET
- ☐ CONSTRUCTION

FLOOR PLAN - EXISTING/DEMO



A1.0






BAYLAND BUILDINGS

P.O. BOX 13571 GREEN BAY, WI 54307  
(920) 498-9300 FAX (920) 498-3033  
www.baylandbuildings.com

DESIGN & BUILD GENERAL CONTRACTOR

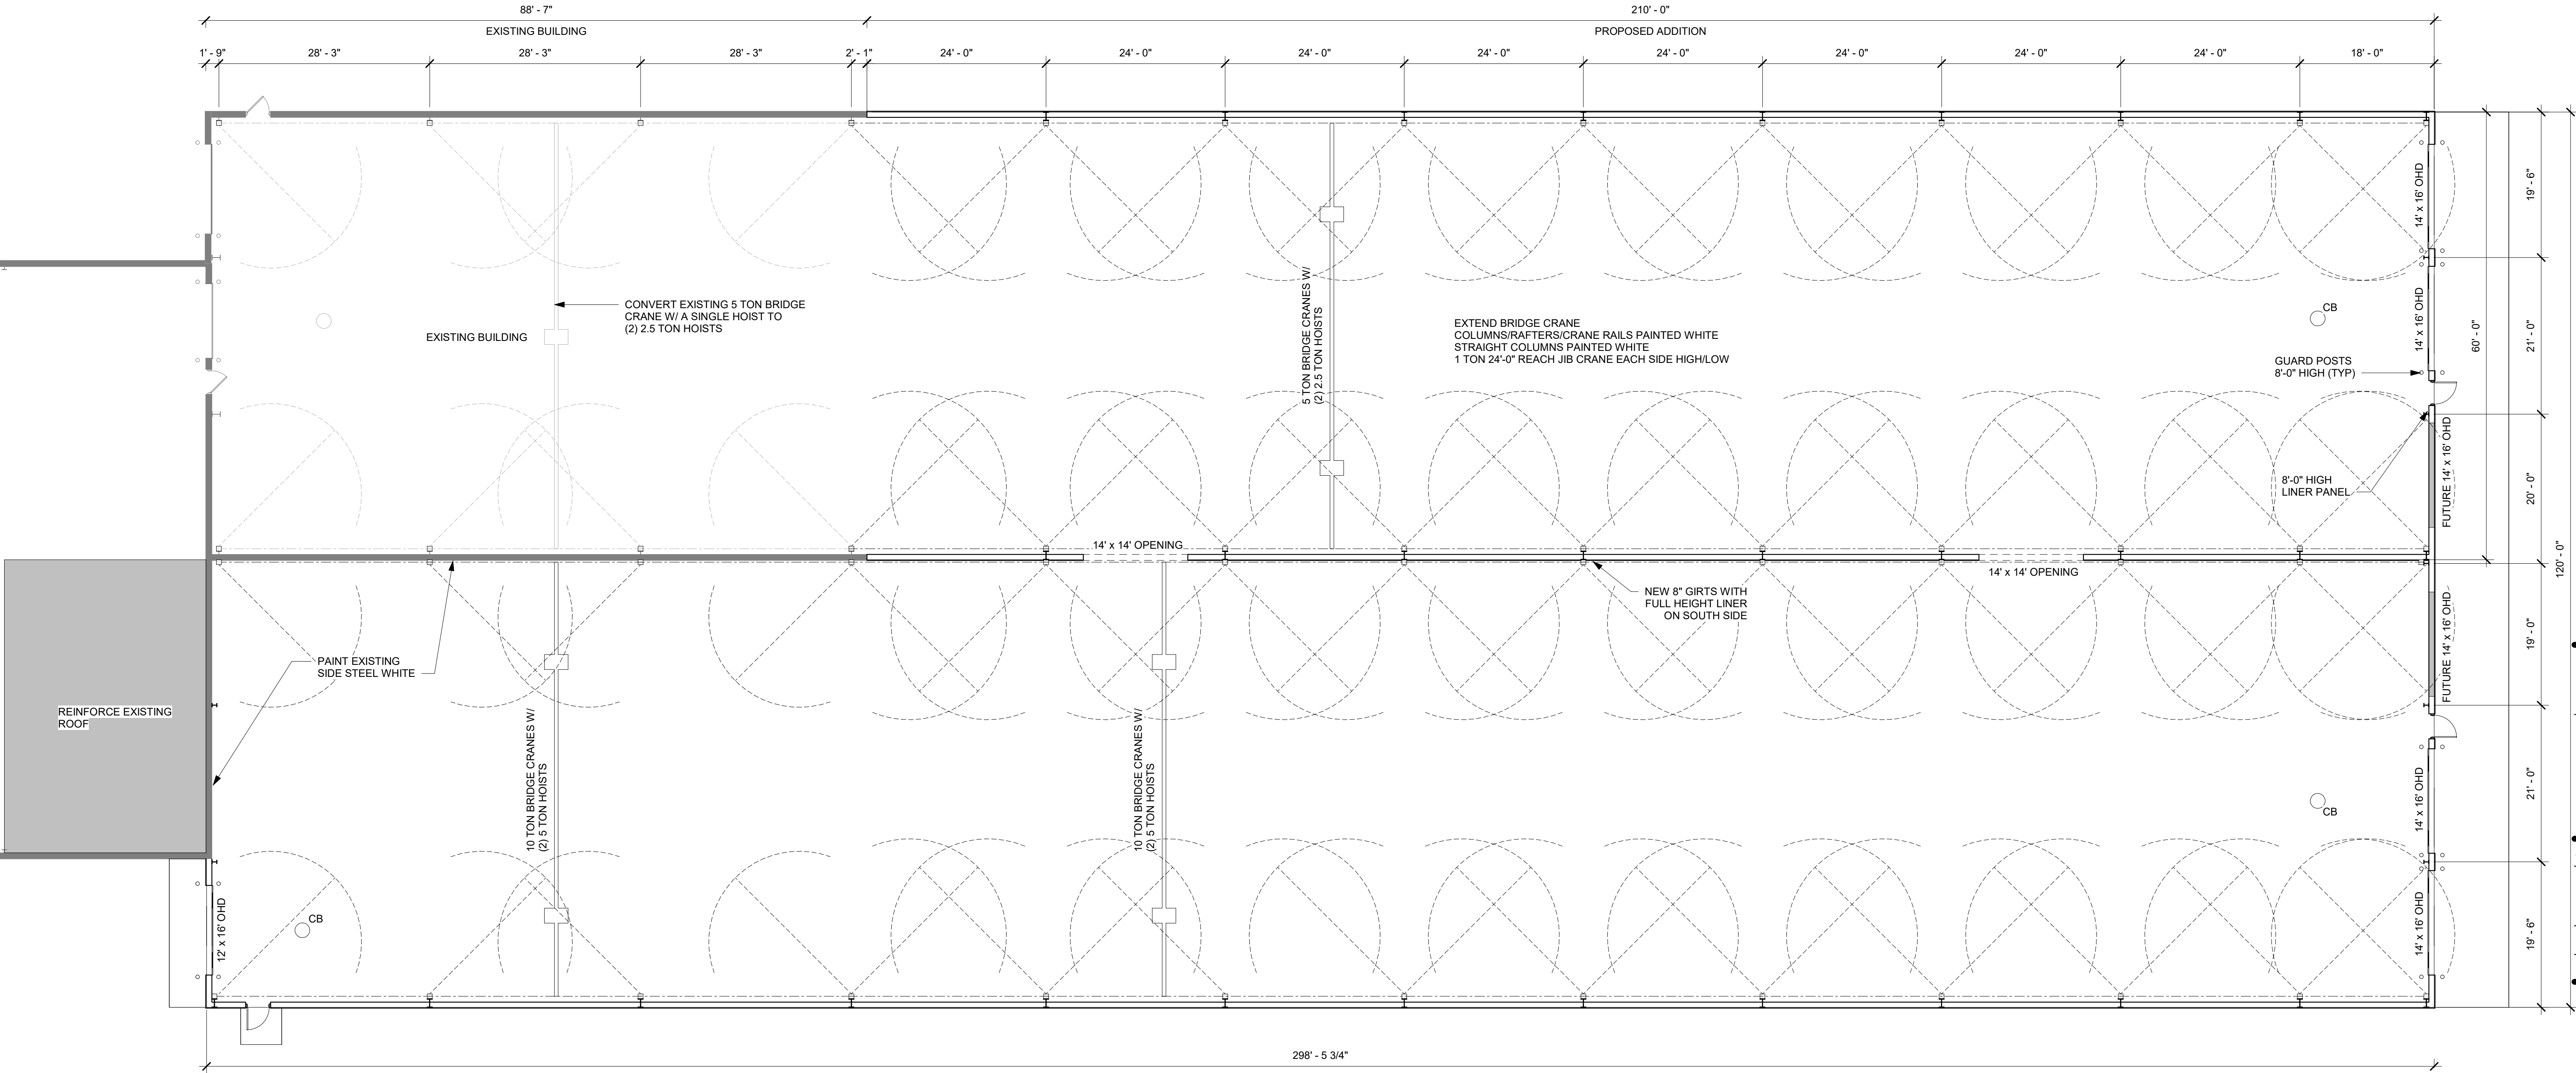

FLOOR PLAN - PROPOSED


1 / A1.1 SCALE = 3/32" = 1'-0"

PROPOSED BUILDING FOR:

26-4551

CITY, WISCONSIN; COUNTY OF:

SCALE VERIFICATION

 

NOTICE OF COPYRIGHT  
THESE PLANS ARE COPYRIGHTED AND ARE SUBJECT TO  
COPYRIGHT PROTECTION AS AN "ARCHITECTURAL WORK" UNDER  
SEC. 102 OF THE COPYRIGHT ACT, 17 U.S.C. AS AMENDED  
DECEMBER 1990 AND KNOWN AS ARCHITECTURAL WORKS  
COPYRIGHT PROTECTION ACT OF 1990. THE PROTECTION  
INCLUDES BUT IS NOT LIMITED TO THE OVERALL FORM AS WELL  
AS THE ARRANGEMENT AND COMPOSITION OF SPACES AND  
ELEMENTS OF THE DESIGN. UNDER SUCH PROTECTION  
UNAUTHORIZED USE OF THESE PLANS, WORK OR BUILDING  
REPRESENTED, CAN LEGALLY RESULT IN THE CESSATION OF  
CONSTRUCTION OR BUILDINGS BEING SEIZED AND/OR MONETARY  
COMPENSATION TO BAYLAND BUILDINGS, INC.

JOB NUMBER: \*

PROJECT EXECUTIVE: JAKE MANCOSKE  
(920) 366-8828

DRAWN BY: DPO

DATE: 5-4-2026

REVISIONS:

ISSUED FOR: CHECKED DATE:  
BY:

- ☒ PRELIMINARY
- ☐ BID SET
- ☐ DESIGN REVIEW
- ☐ CHECKSET
- ☐ CONSTRUCTION

PLAN NOTES:  
1) ALL DIMENSIONS ARE FROM FACE OF STUD TO FACE OF STUD (U.N.O.)

FLOOR PLAN - PROPOSED



A1.1






BAYLAND BUILDINGS

P.O. BOX 13571 GREEN BAY, WI 54307  
(920) 498-9300 FAX (920) 498-3033  
www.baylandbuildings.com

DESIGN & BUILD GENERAL CONTRACTOR

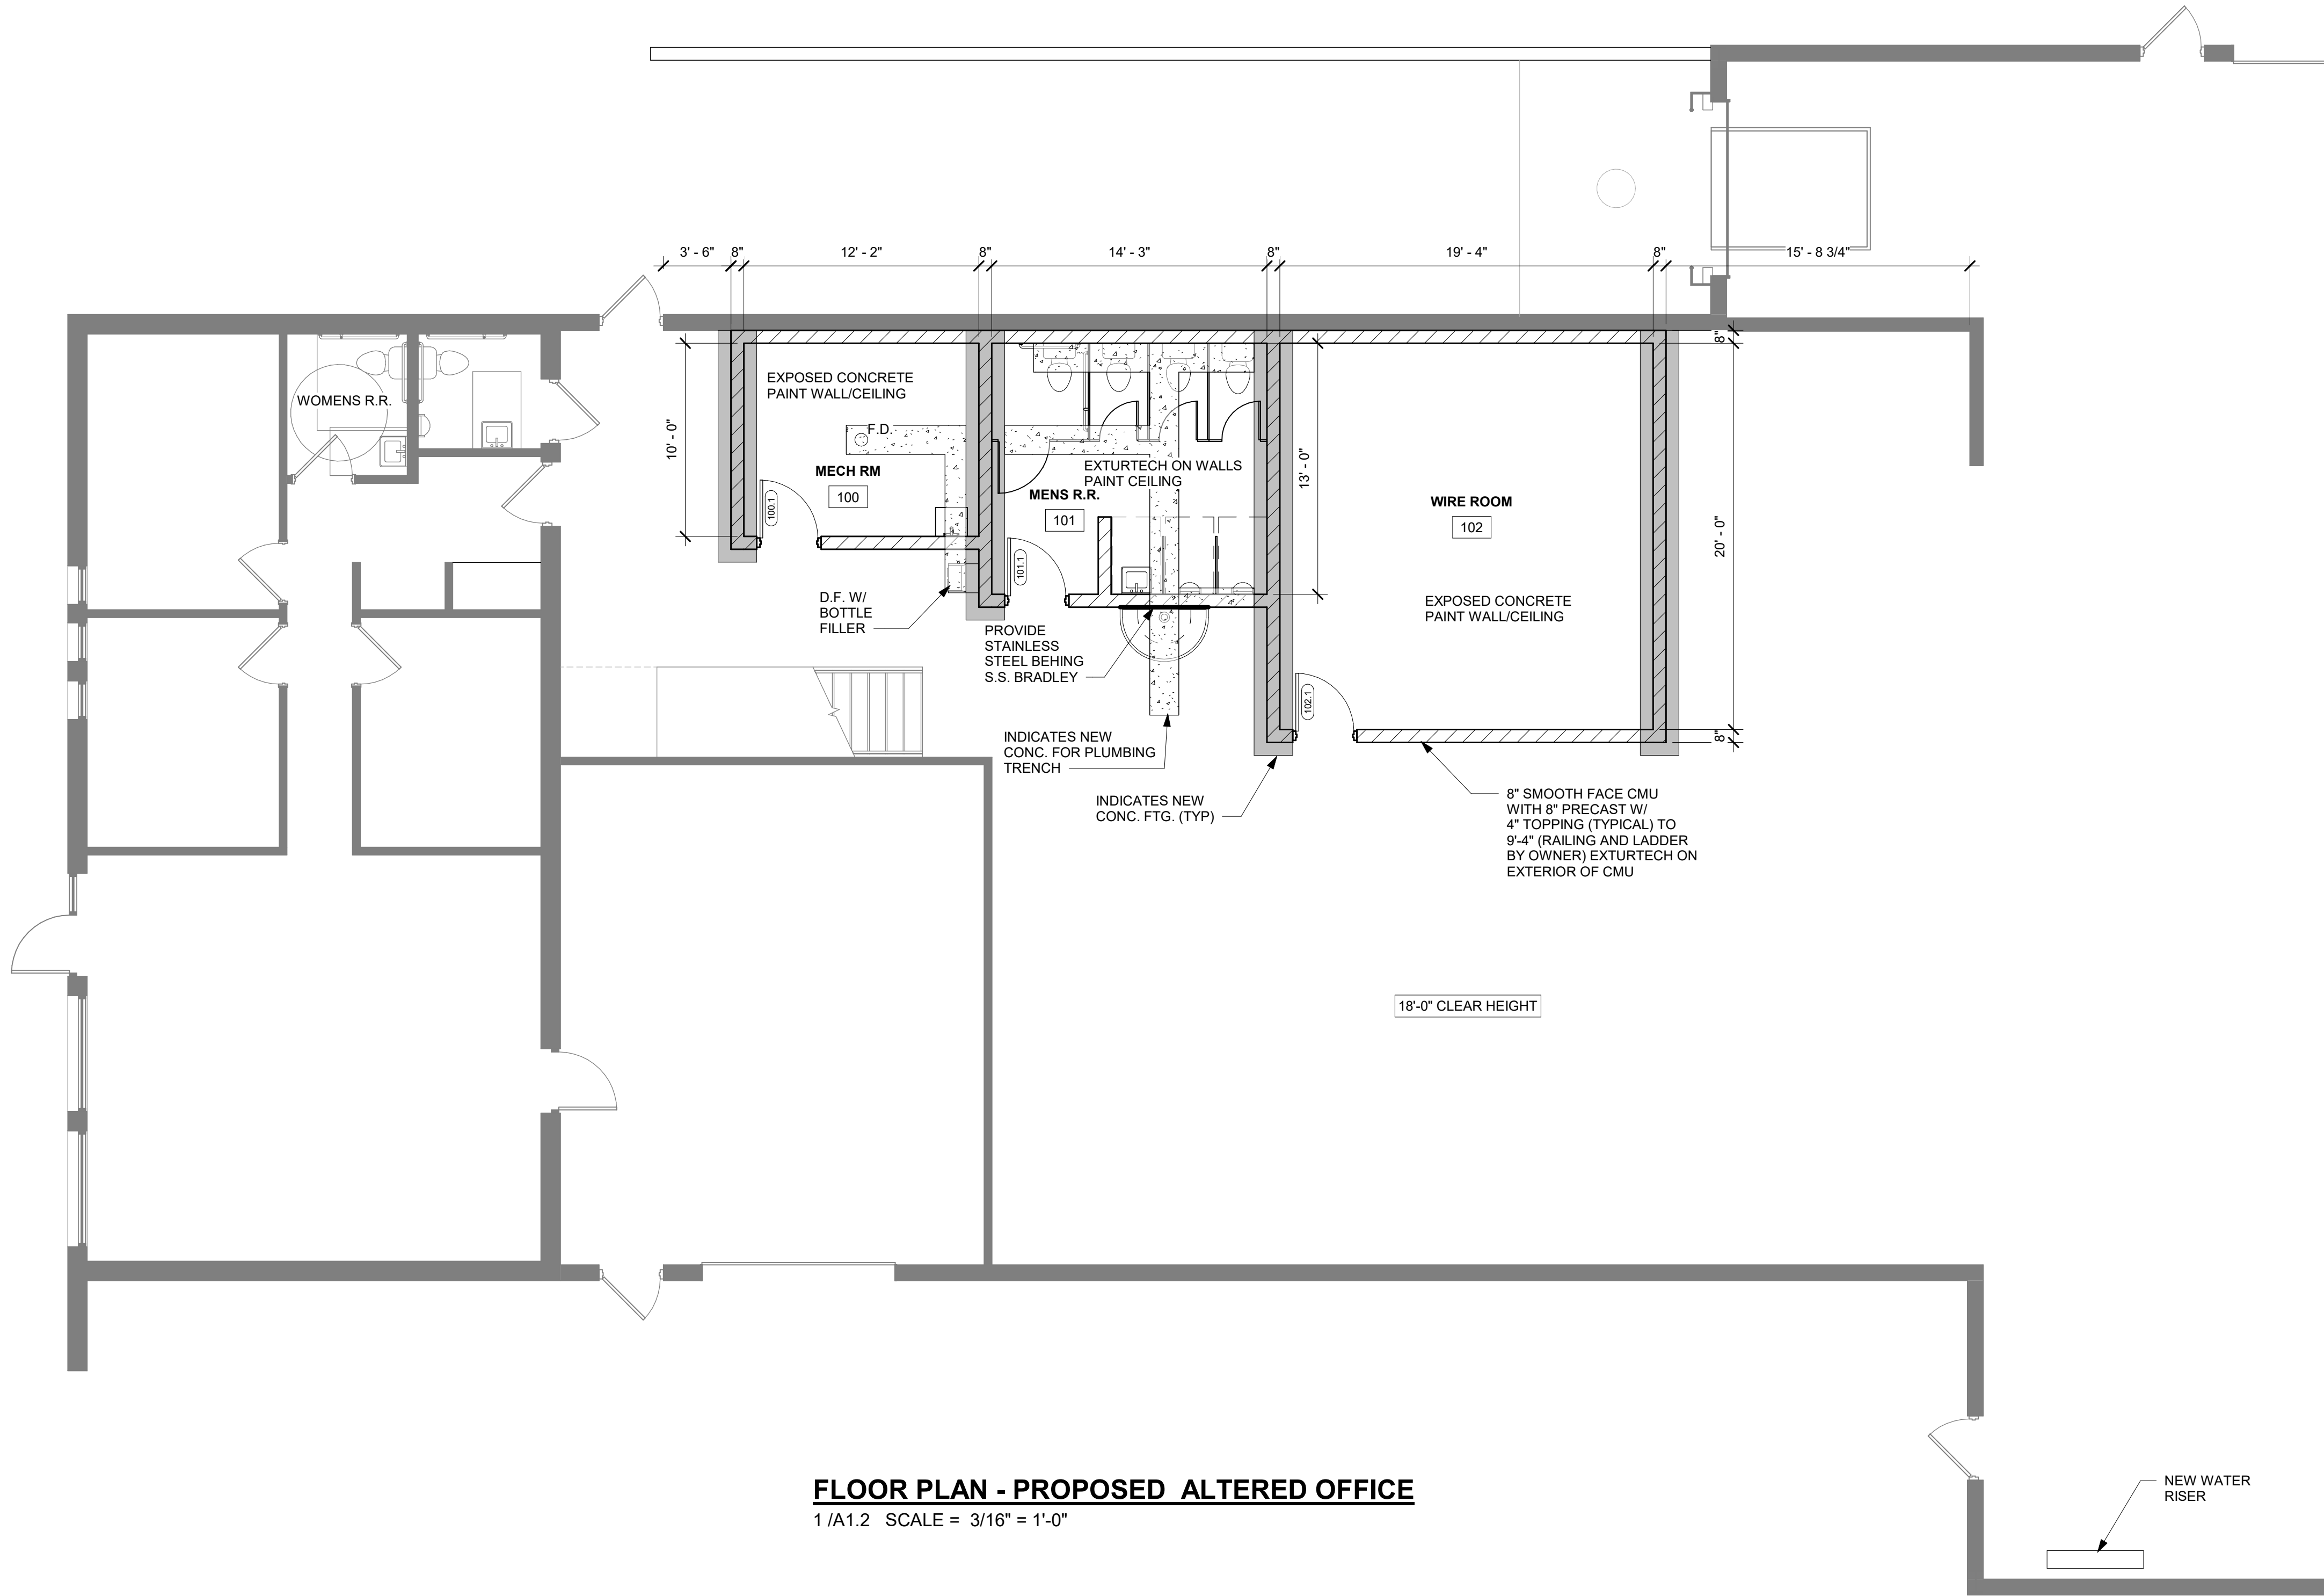

FLOOR PLAN - PROPOSED ALTERED OFFICE  
1/A1.2 SCALE = 3/16" = 1'-0"

PROPOSED BUILDING FOR:

26-4551

CITY, WISCONSIN; COUNTY OF:

SCALE VERIFICATION

THIS BAR MEASURES 1" ON ORIGINAL.  
ADJUST SCALE ACCORDINGLY

NOTICE OF COPYRIGHT  
THESE PLANS ARE COPYRIGHTED AND ARE SUBJECT TO  
COPYRIGHT PROTECTION AS AN "ARCHITECTURAL WORK" UNDER  
SEC. 102 OF THE COPYRIGHT ACT, 17 U.S.C. AS AMENDED  
DECEMBER 1990 AND KNOWN AS ARCHITECTURAL WORKS  
COPYRIGHT PROTECTION ACT OF 1990. THE PROTECTION  
INCLUDES BUT IS NOT LIMITED TO THE OVERALL FORM AS WELL  
AS THE ARRANGEMENT AND COMPOSITION OF SPACES AND  
ELEMENTS OF THE DESIGN. UNDER SUCH PROTECTION  
UNAUTHORIZED USE OF THESE PLANS, WORK OR BUILDING  
REPRESENTED, CAN LEGALLY RESULT IN THE CESSATION OF  
CONSTRUCTION OR BUILDINGS BEING SEIZED AND/OR MONETARY  
COMPENSATION TO BAYLAND BUILDINGS, INC.

JOB NUMBER: \*

PROJECT EXECUTIVE: JAKE MANCOSKE  
(920) 366-8828

DRAWN BY: DPO

DATE: 5-4-2026

REVISIONS:

ISSUED FOR: CHECKED BY: DATE:

- ☒ PRELIMINARY  
☐ BID SET  
☐ DESIGN REVIEW  
☐ CHECKSET  
☐ CONSTRUCTION


FLOOR PLAN - PROPOSED  
ALTERD OFFICE

A1.2




PLAN NOTES:  
1) ALL DIMENSIONS ARE FROM FACE OF STUD TO FACE OF STUD (U.N.O.)




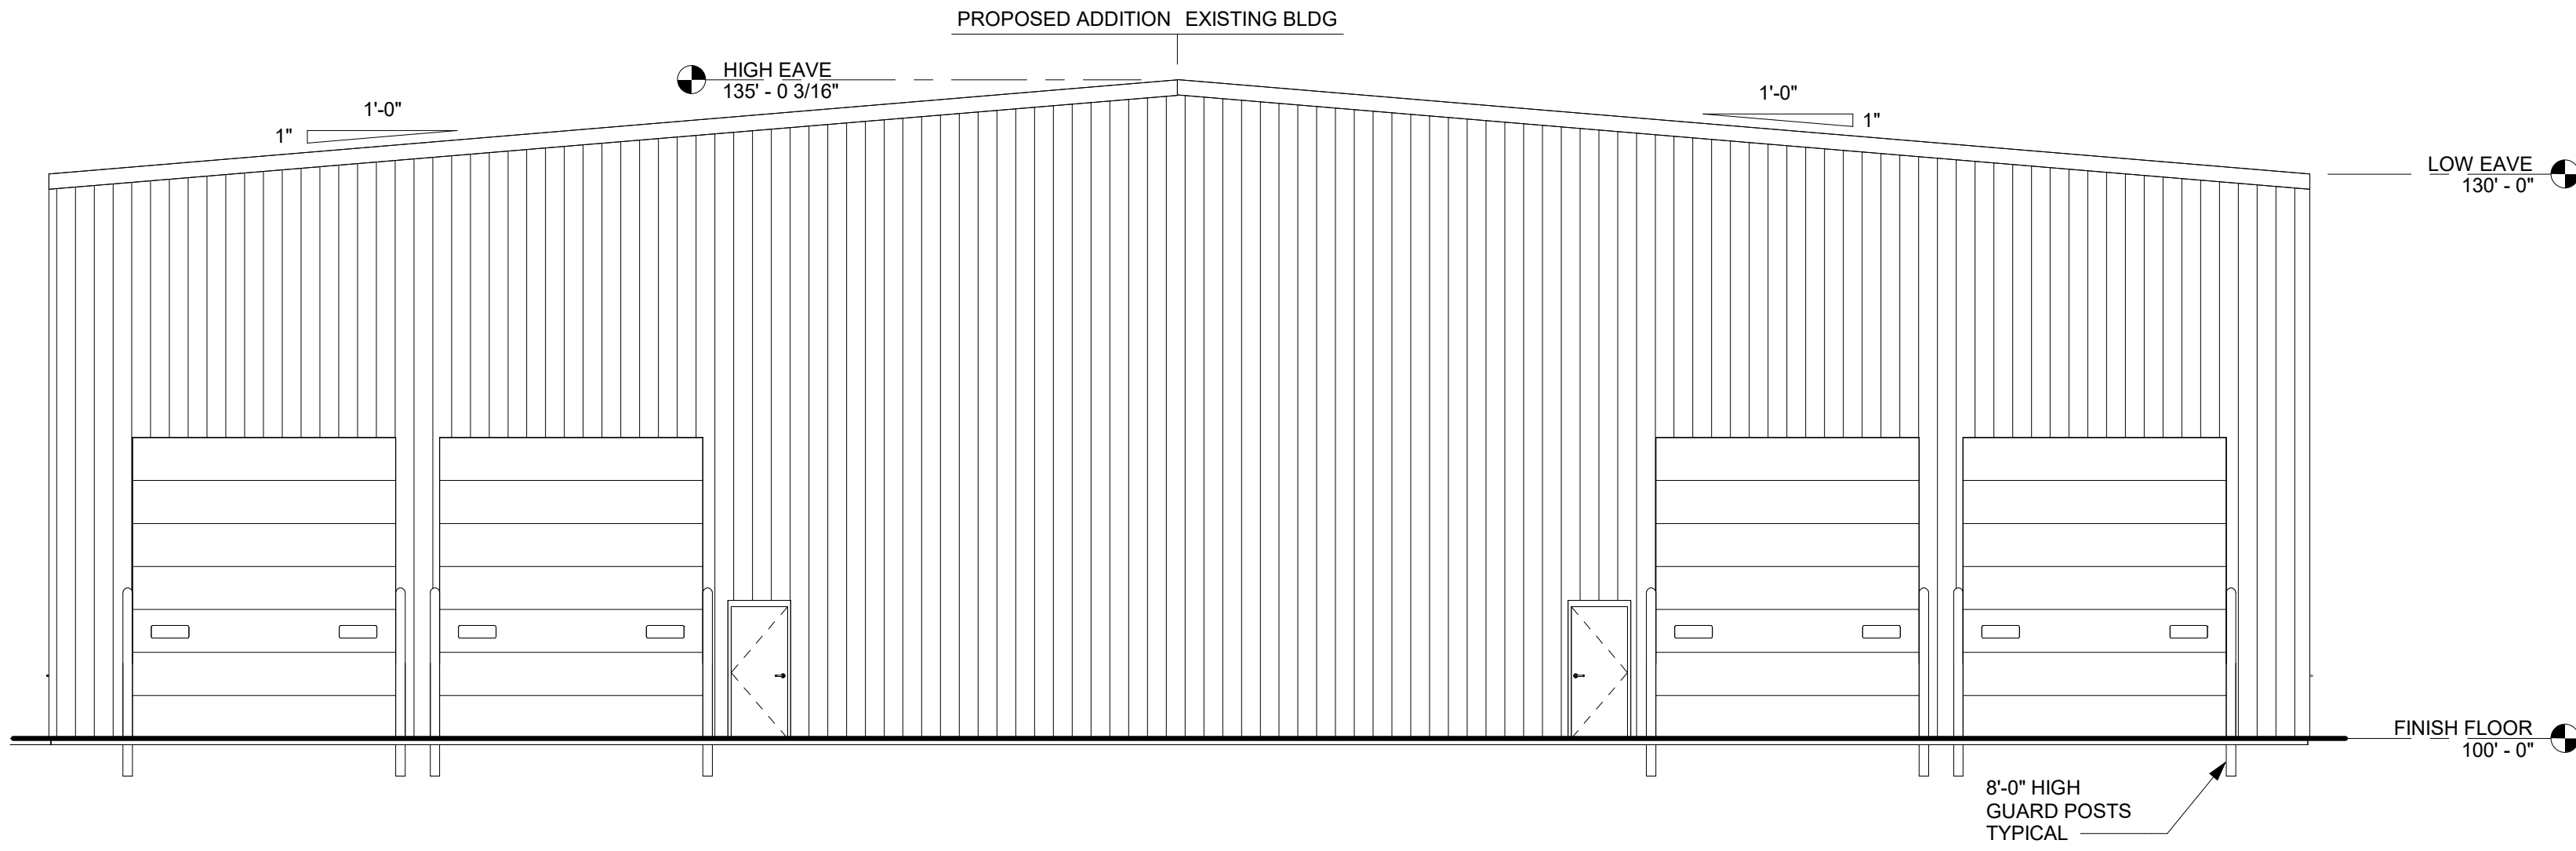

**BUILDING ELEVATION - EAST**  
1 / A2.0 SCALE = 1/8" = 1'-0"

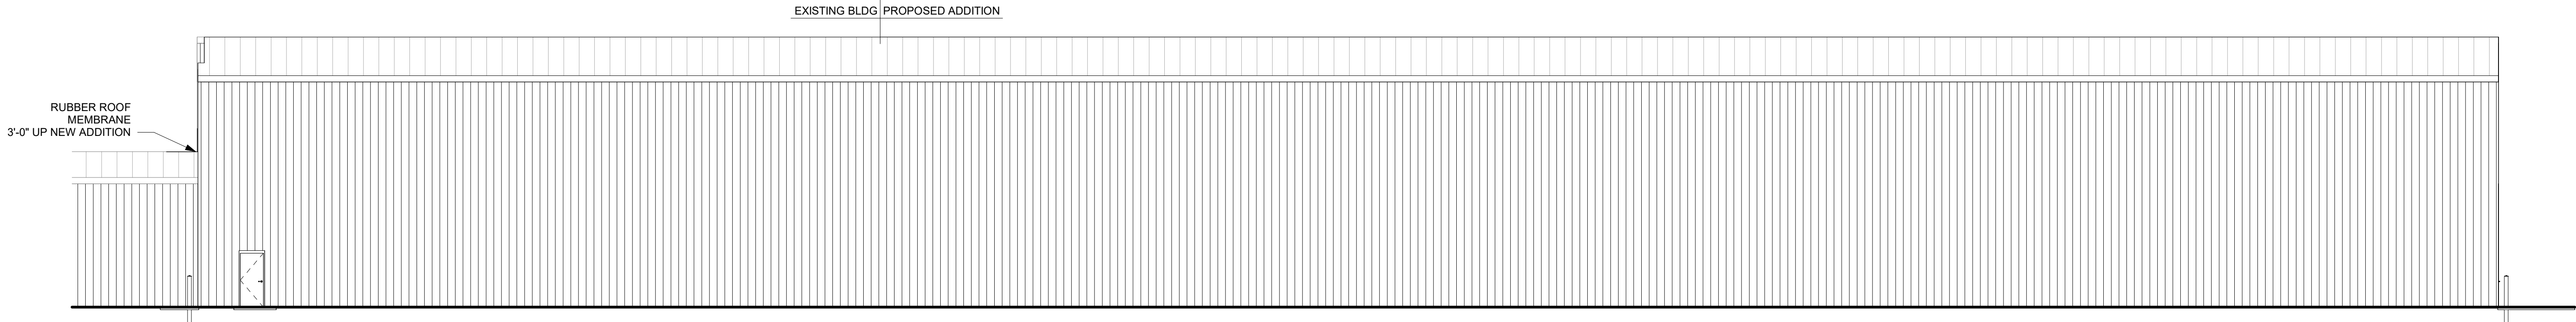

**BUILDING ELEVATION - SOUTH**  
2 / A2.0 SCALE = 3/32" = 1'-0"

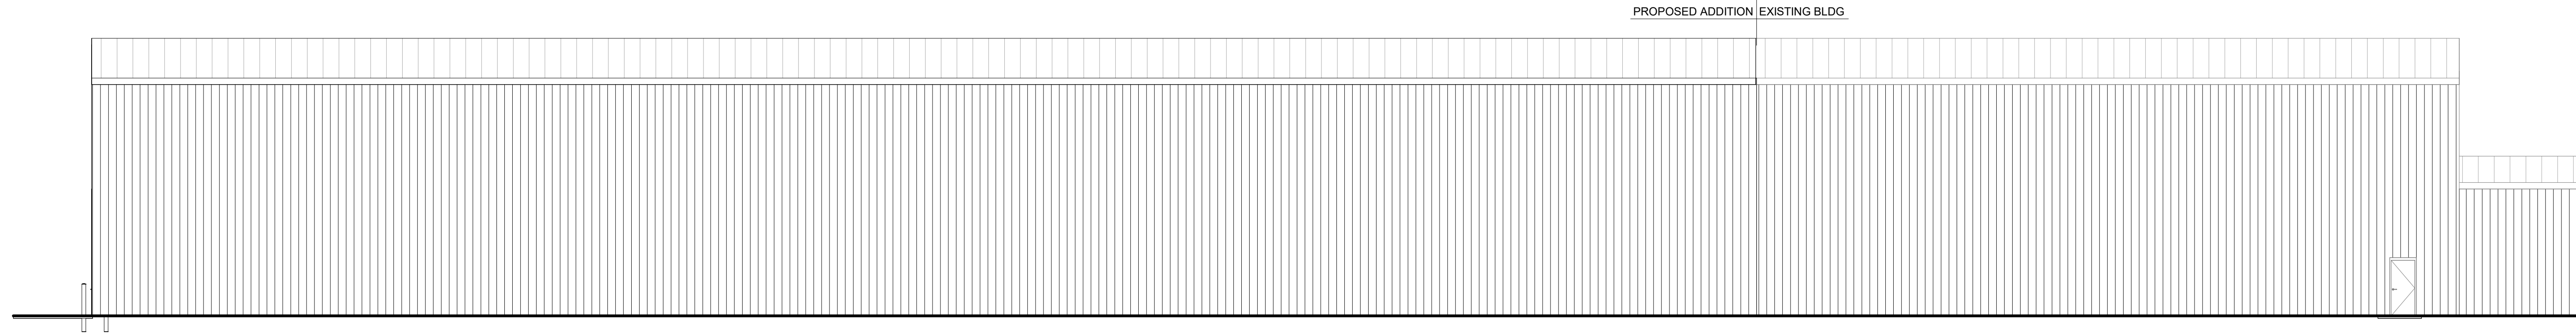

**BUILDING ELEVATION - NORTH**  
3 / A2.0 SCALE = 3/32" = 1'-0"

**EXTERIOR FINISH LEGEND**

| MARK  | DESCRIPTION   |
|-------|---|
| LPS-1 | LOCATION: HORIZ. EXTERIOR SIDING<br>MATERIAL: 6" LP SMART SIDING<br>SUPPLIER: LP SMARTSIDE<br>COLOR: VERIFY<br>COMMENTS: |
| CS-1  | LOCATION: CEDAR SHAKES SIDING<br>MATERIAL: 6" CEDAR SHAKE<br>SUPPLIER: VERIFY<br>COLOR: VERIFY<br>COMMENTS:              |
| MT-1  | LOCATION: FASCIA TRIMS & SOFFITS<br>MATERIAL: VERIFY<br>SUPPLIER: VERIFY<br>COLOR: VERIFY<br>COMMENTS:                   |
| MT-2  | LOCATION: RAKE, GUTTERS & TRIMS<br>MATERIAL: VERIFY<br>SUPPLIER: VERIFY<br>COLOR: VERIFY<br>COMMENTS:                    |
| SV-1  | LOCATION: STONE VENEER<br>MATERIAL: NATURAL CUT STONE<br>SUPPLIER: VERIFY<br>COLOR: VERIFY<br>COMMENTS:                  |
| RS-1  | LOCATION: ROOF SHINGLES<br>MATERIAL: ASPHALT SHINGLE<br>SUPPLIER: VERIFY<br>COLOR: VERIFY<br>COMMENTS:                   |
| MB-1  | LOCATION: WALL PANEL<br>MATERIAL: 26GA SEMI-CONCEALED<br>SUPPLIER: VERIFY<br>COLOR: VERIFY<br>COMMENTS:                  |
| MR-1  | LOCATION: ROOF PANEL<br>MATERIAL: 24GA SSR<br>SUPPLIER: VERIFY<br>COLOR: VERIFY<br>COMMENTS:                             |



**BAYLAND BUILDINGS**

P.O. BOX 13571 GREEN BAY, WI 54307  
(920) 498-9300 FAX (920) 498-3033  
www.baylandbuildings.com


DESIGN & BUILD GENERAL CONTRACTOR

PROPOSED BUILDING FOR:

26-4551

CITY, WISCONSIN; COUNTY OF:

**SCALE VERIFICATION**

 

NOTICE OF COPYRIGHT  
THESE PLANS ARE COPYRIGHTED AND ARE SUBJECT TO  
COPYRIGHT PROTECTION AS AN "ARCHITECTURAL WORK" UNDER  
SEC. 102 OF THE COPYRIGHT ACT, 17 U.S.C. AS AMENDED  
DECEMBER 1990 AND KNOWN AS ARCHITECTURAL WORKS  
COPYRIGHT PROTECTION ACT OF 1990. THE PROTECTION  
INCLUDES BUT IS NOT LIMITED TO THE OVERALL FORM AS WELL  
AS THE ARRANGEMENT AND COMPOSITION OF SPACES AND  
ELEMENTS OF THE DESIGN. UNDER SUCH PROTECTION  
UNAUTHORIZED USE OF THESE PLANS, WORK OR BUILDING  
REPRESENTED, CAN LEGALLY RESULT IN THE CESSATION OF  
CONSTRUCTION OR BUILDINGS BEING SEIZED AND/OR MONETARY  
COMPENSATION TO BAYLAND BUILDINGS, INC.

JOB NUMBER: \*

PROJECT EXECUTIVE: JAKE MANCOSKE  
(920) 366-8828

DRAWN BY: DPO

DATE: 5-4-2026

REVISIONS:

ISSUED FOR: CHECKED BY: DATE:

- ☒ PRELIMINARY  
☐ BID SET  
☐ DESIGN REVIEW  
☐ CHECKSET  
☐ CONSTRUCTION

ELEVATION - EXTERIOR

A2.0