



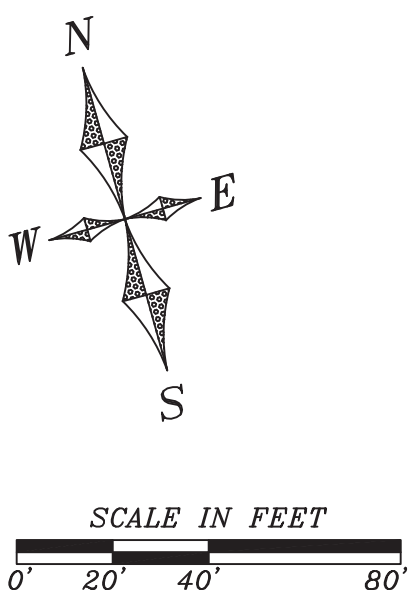

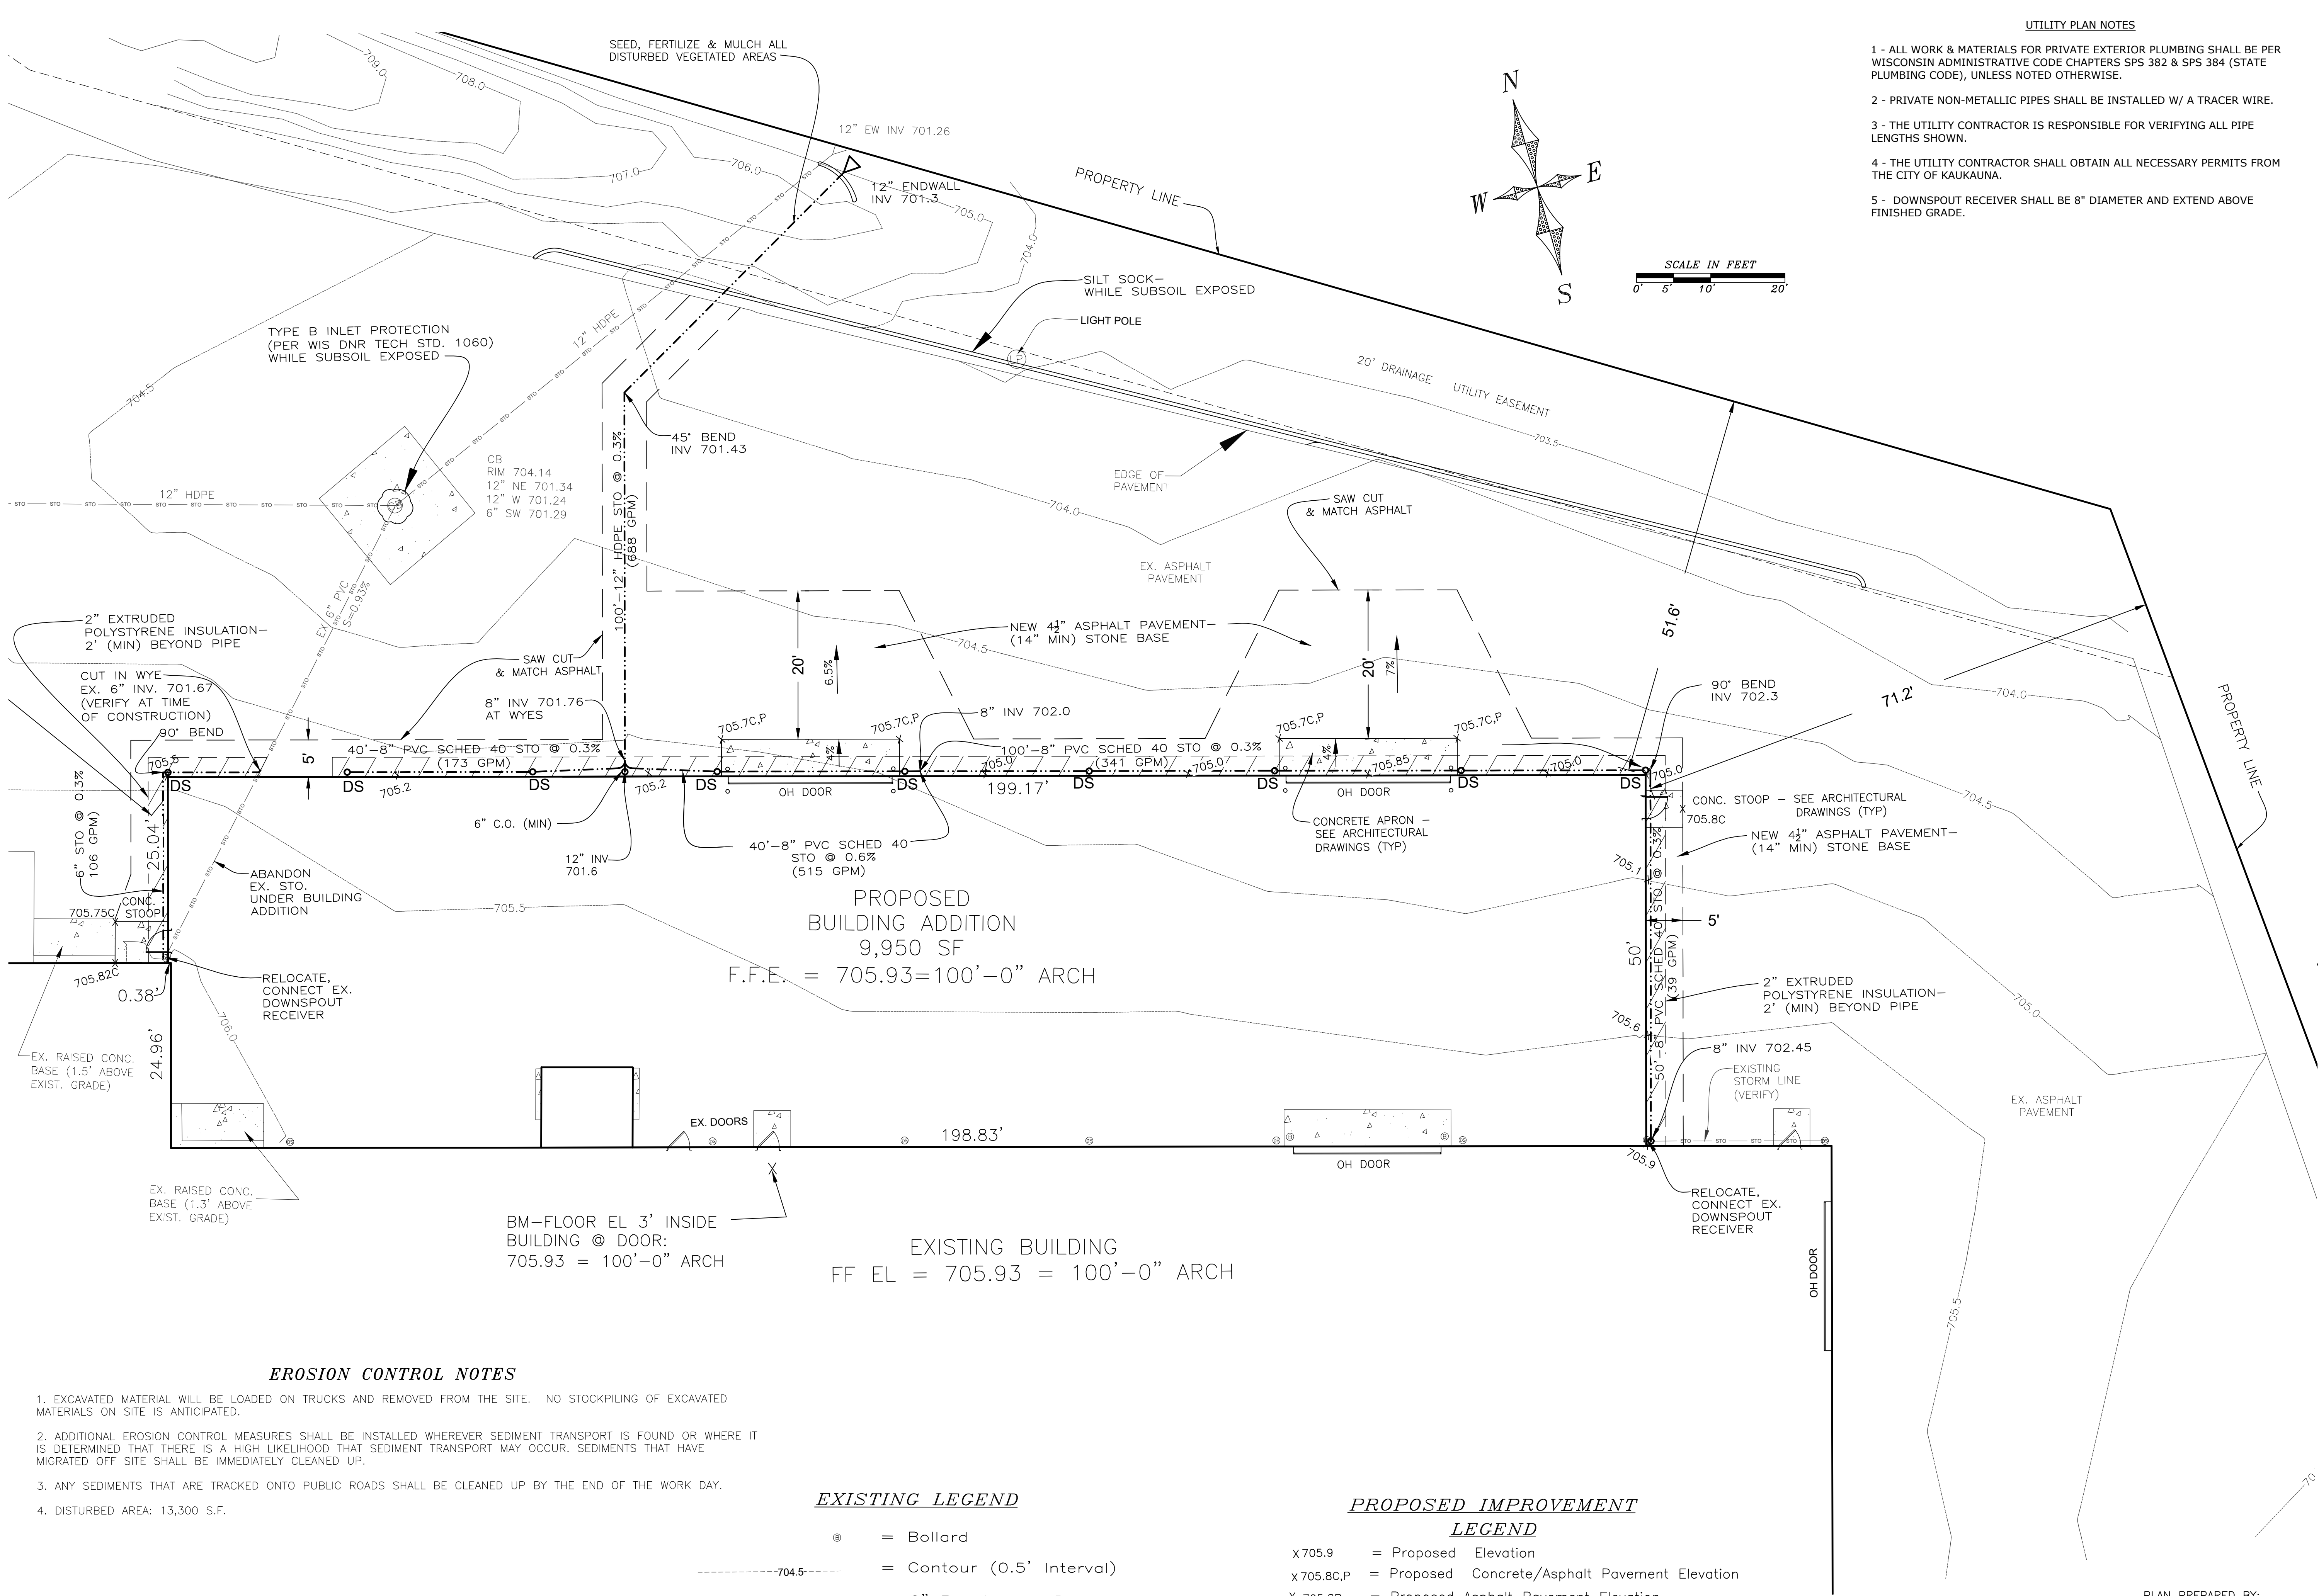

UTILITY PLAN NOTES

- 1 - ALL WORK & MATERIALS FOR PRIVATE EXTERIOR PLUMBING SHALL BE PER WISCONSIN ADMINISTRATIVE CODE CHAPTERS SPS 382 & SPS 384 (STATE PLUMBING CODE), UNLESS NOTED OTHERWISE.
- 2 - PRIVATE NON-METALLIC PIPES SHALL BE INSTALLED W/ A TRACER WIRE.
- 3 - THE UTILITY CONTRACTOR IS RESPONSIBLE FOR VERIFYING ALL PIPE LENGTHS SHOWN.
- 4 - THE UTILITY CONTRACTOR SHALL OBTAIN ALL NECESSARY PERMITS FROM THE CITY OF KAUKAUNA.
- 5 - DOWNSPOUT RECEIVER SHALL BE 8" DIAMETER AND EXTEND ABOVE FINISHED GRADE.



800-642-6774
www.1call2build.com
Appleton, WI Columbus, WI
Rapid City, SD Bismarck, ND
CCC copyright © 2022

STAMPS

UTILITY - DRAINAGE - GRADING- EROSION CONTROL PLAN
PROFILE FINISHING SYSTEMS

KAUKAUNA, WI

ISSUED FOR REVIEW:

7-6-2026

ISSUED FOR BID:

ISSUED FOR PERMIT:

ISSUED FOR CONSTRUCTION:

ISSUED REVISIONS

Revision	Date	Rev. Description
----------	------	------------------

DRAWN BY:

MJF

PROJECT #:

C102

SHEET TITLE
DRAINAGE - GRADING - EROSION
CONTROL PLAN

EROSION CONTROL NOTES

1. EXCAVATED MATERIAL WILL BE LOADED ON TRUCKS AND REMOVED FROM THE SITE. NO STOCKPIILING OF EXCAVATED MATERIALS ON SITE IS ANTICIPATED.
2. ADDITIONAL EROSION CONTROL MEASURES SHALL BE INSTALLED WHEREVER SEDIMENT TRANSPORT IS FOUND OR WHERE IT IS DETERMINED THAT THERE IS A HIGH LIKELIHOOD THAT SEDIMENT TRANSPORT MAY OCCUR. SEDIMENTS THAT HAVE MIGRATED OFF SITE SHALL BE IMMEDIATELY CLEANED UP.
3. ANY SEDIMENTS THAT ARE TRACKED ONTO PUBLIC ROADS SHALL BE CLEANED UP BY THE END OF THE WORK DAY.
4. DISTURBED AREA: 13,300 S.F.

EXISTING LEGEND

- ⊙ = Bollard
- 704.5----- = Contour (0.5' Interval)
- ⊙ = 6" Receiver - Downspout
- ▴ = Concrete Pavement
- Ⓟ = Light Pole W/ Concrete Base

PROPOSED IMPROVEMENT

LEGEND

- x705.9 = Proposed Elevation
- x705.8C,P = Proposed Concrete/Asphalt Pavement Elevation
- X 705.8P = Proposed Asphalt Pavement Elevation
- X 705.82C = Proposed Top of Concrete Elevation
- ➔ = Proposed Direction of Drainage
- ⊙ = Proposed Bollard
- DS = Proposed 8" Downspout Receiver

EXISTING UNDERGROUND UTILITIES

EXISTING UNDERGROUND UTILITIES SHOWN ON THIS PLAN ARE PER MARKINGS PRESENT AT THE TIME OF THE TOPOGRAPHIC SURVEY. EACH EXCAVATING CONTRACTOR MUST CALL DIGGERS HOTLINE TO OBTAIN UPDATED FIELD MARKINGS.

PLAN PREPARED BY:
SCHULER & ASSOCIATES, INC
2711 N. MASON STREET, SUITE F
(920) 734-9107
PROJECT NO. 26-4881