

STAMPS

PROPOSED ADDITION FOR:
PROFILE FINISHING SYSTEMS
9593 PROGRESS WAY, KAUKAUNA - WI -
54130

ISSUED FOR REVIEW: 6-25-26

ISSUED FOR BID:

ISSUED FOR PERMIT:

ISSUED FOR CONSTRUCTION:

ISSUED REVISIONS

Revision	Date	Rev. Description
1	Rev Issue Date	Revision 1



DRAWN BY: WAA

PROJECT #: 0667004

A101

SHEET TITLE

FLOOR PLANS

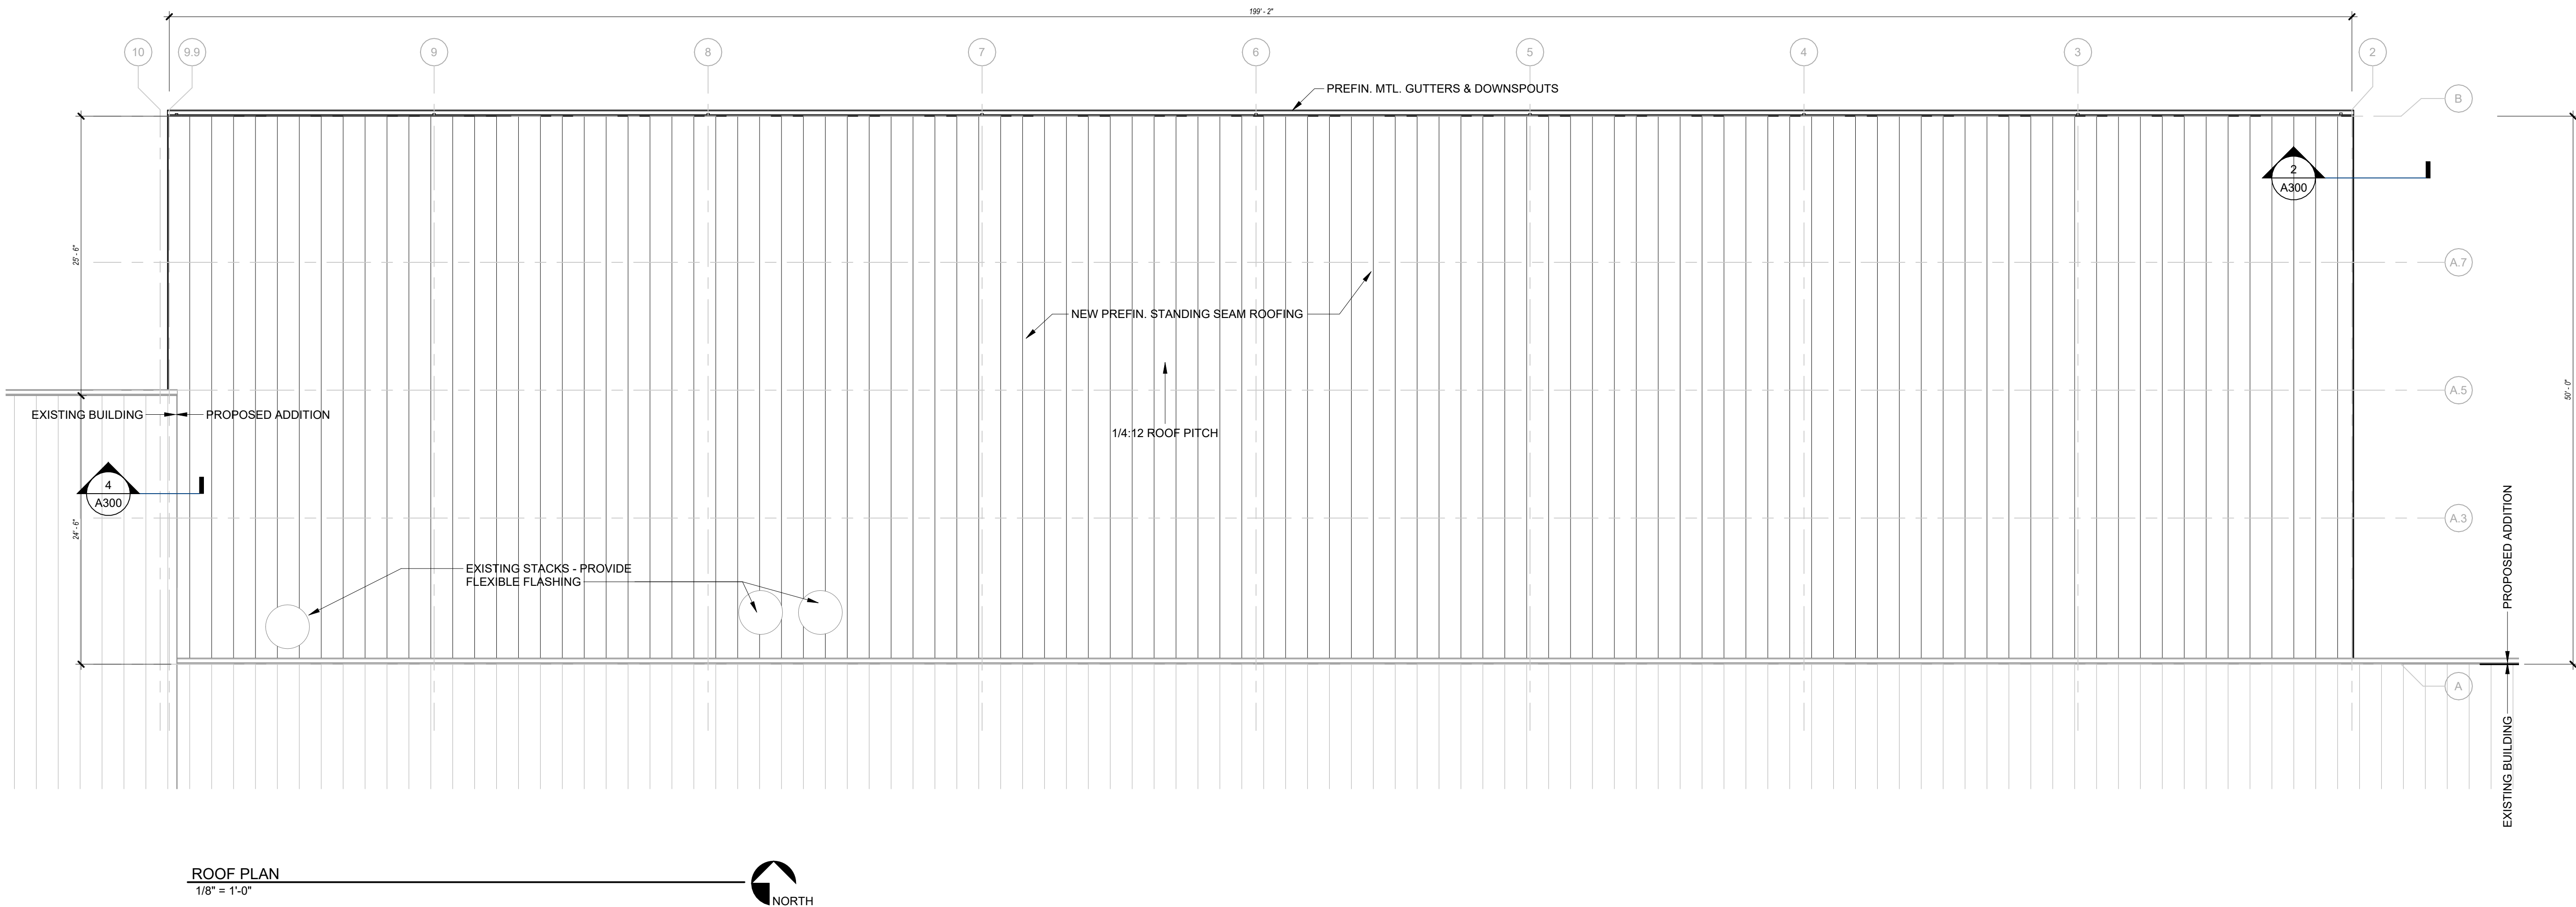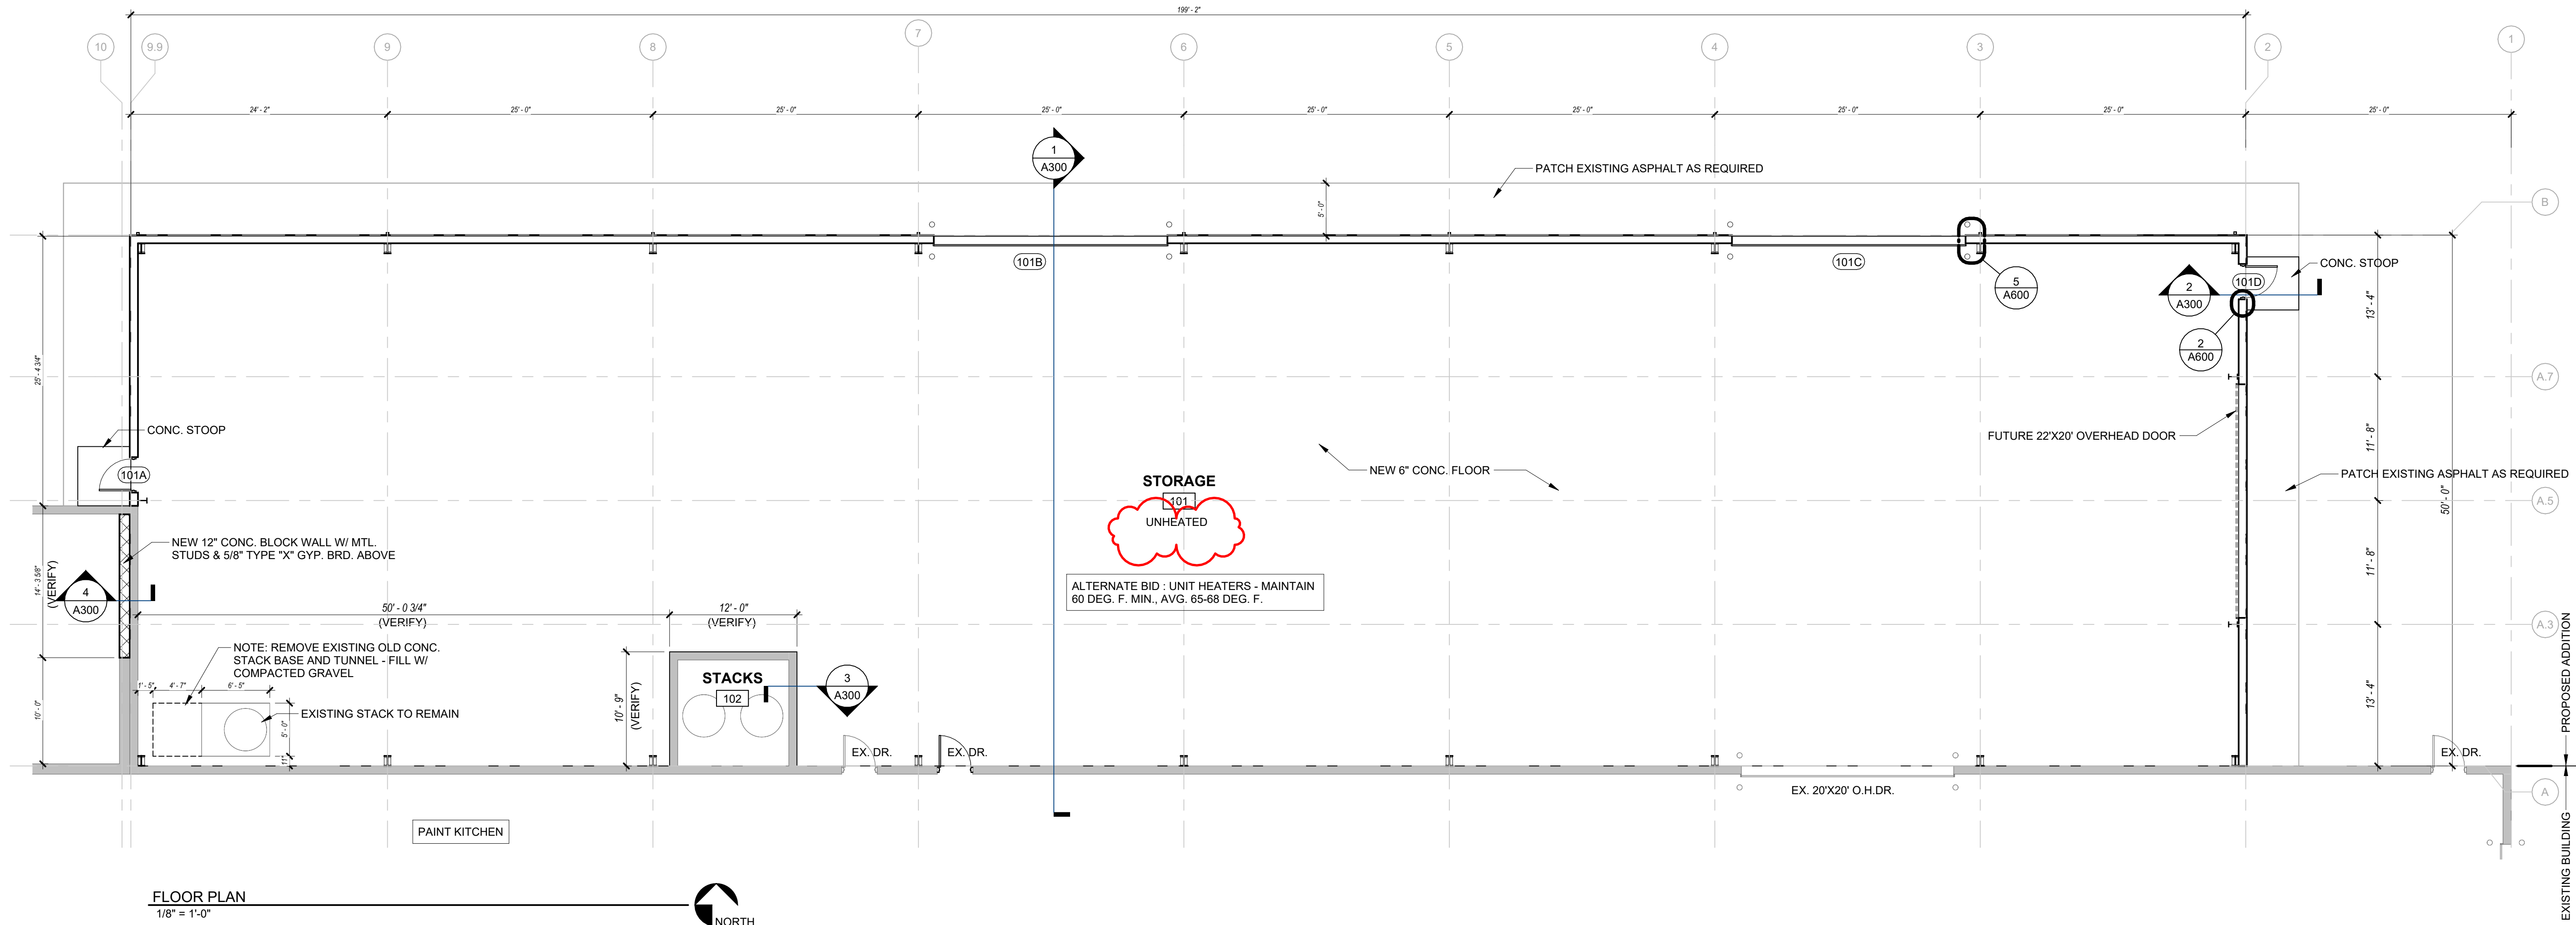

STAMPS

PROPOSED ADDITION FOR:
PROFILE FINISHING SYSTEMS
9593 PROGRESS WAY, KAUKAUNA - WI -
54130

ISSUED FOR REVIEW: 6-25-25

ISSUED FOR BID:

ISSUED FOR PERMIT:

ISSUED FOR CONSTRUCTION:

ISSUED REVISIONS

Revision	Date	Rev. Description
----------	------	------------------


DRAWN BY: WAA

PROJECT #: 0667004


A200

SHEET TITLE


EXTERIOR ELEVATIONS

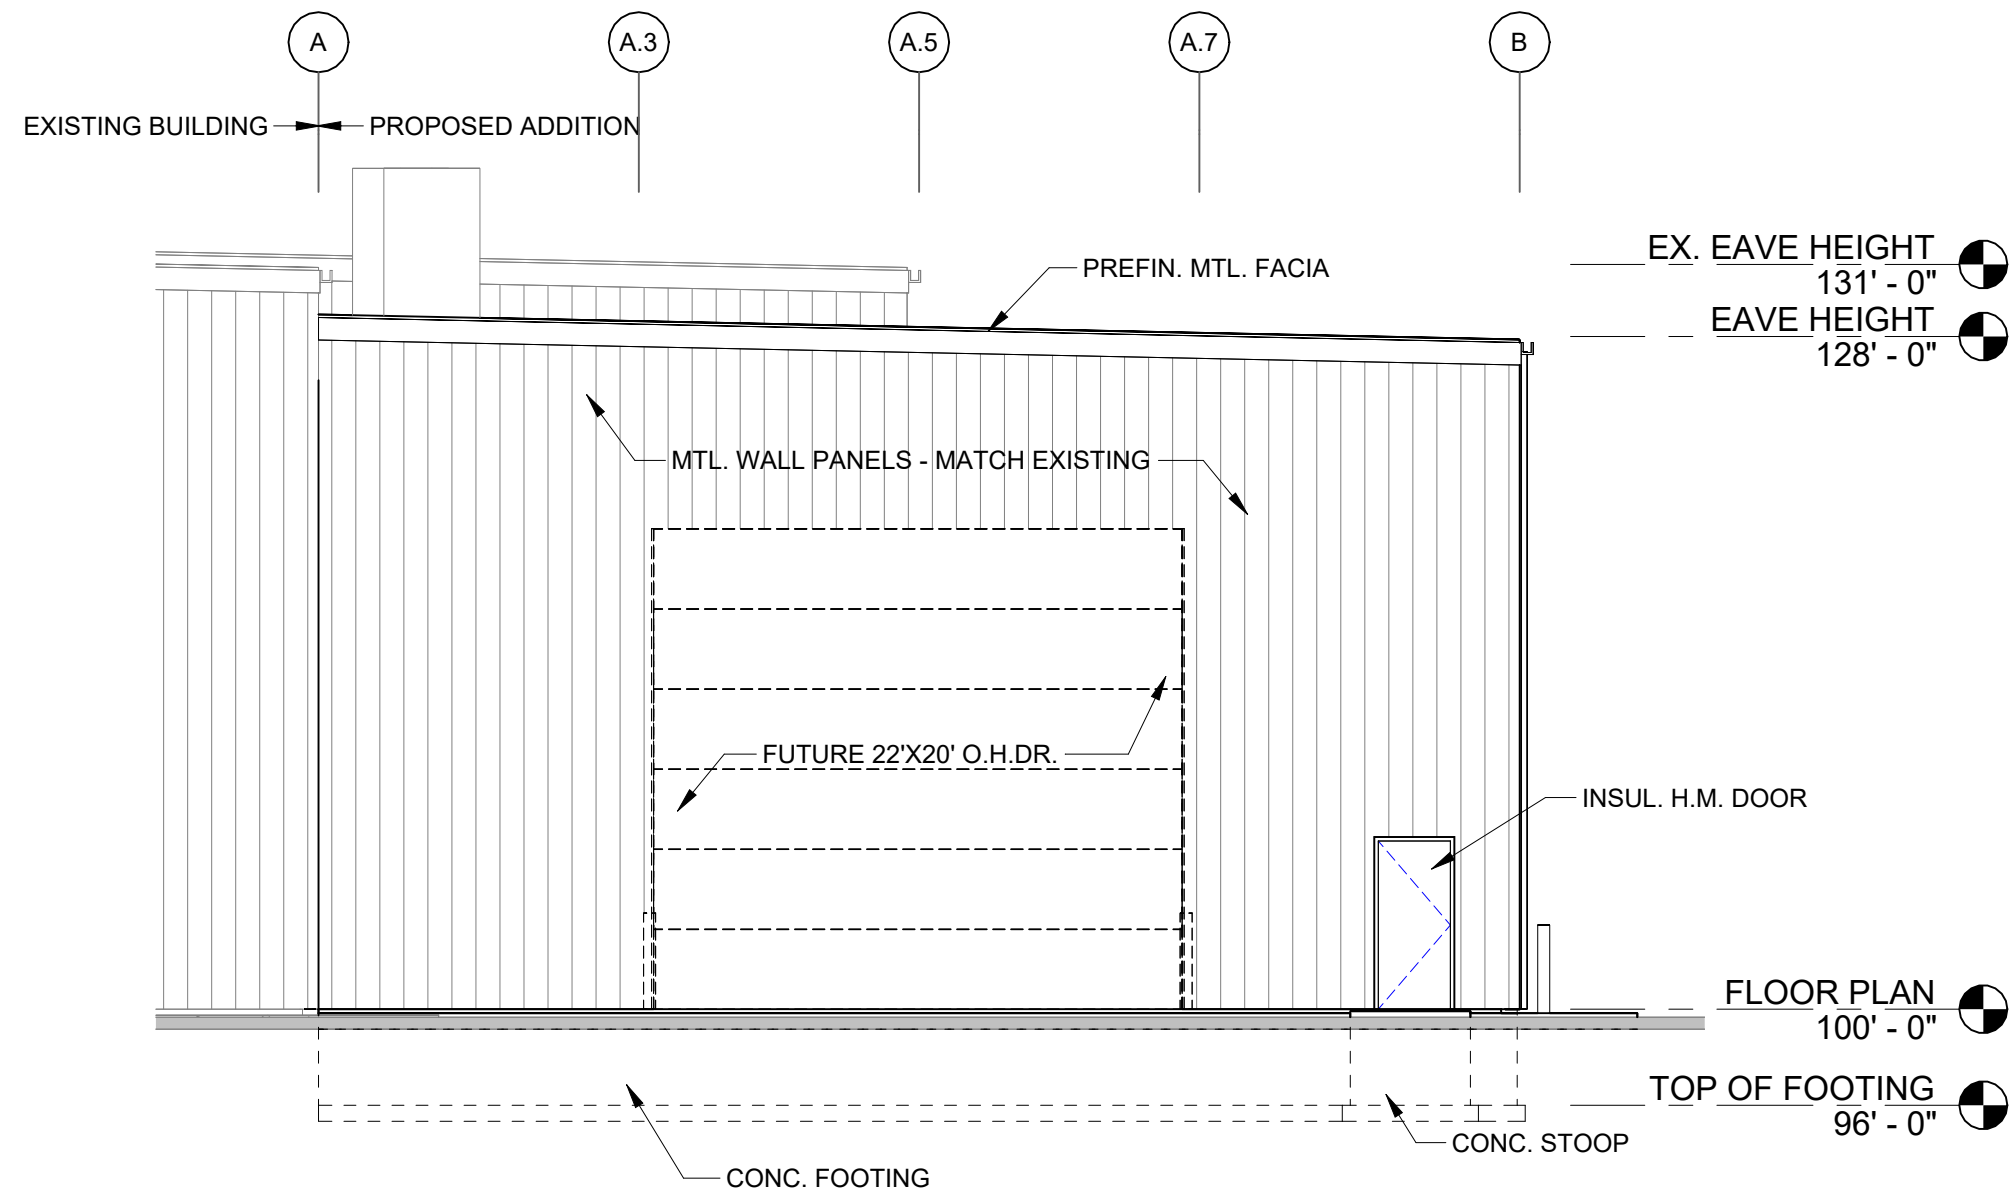

1 EAST ELEVATION
A200 1/8" = 1'-0"

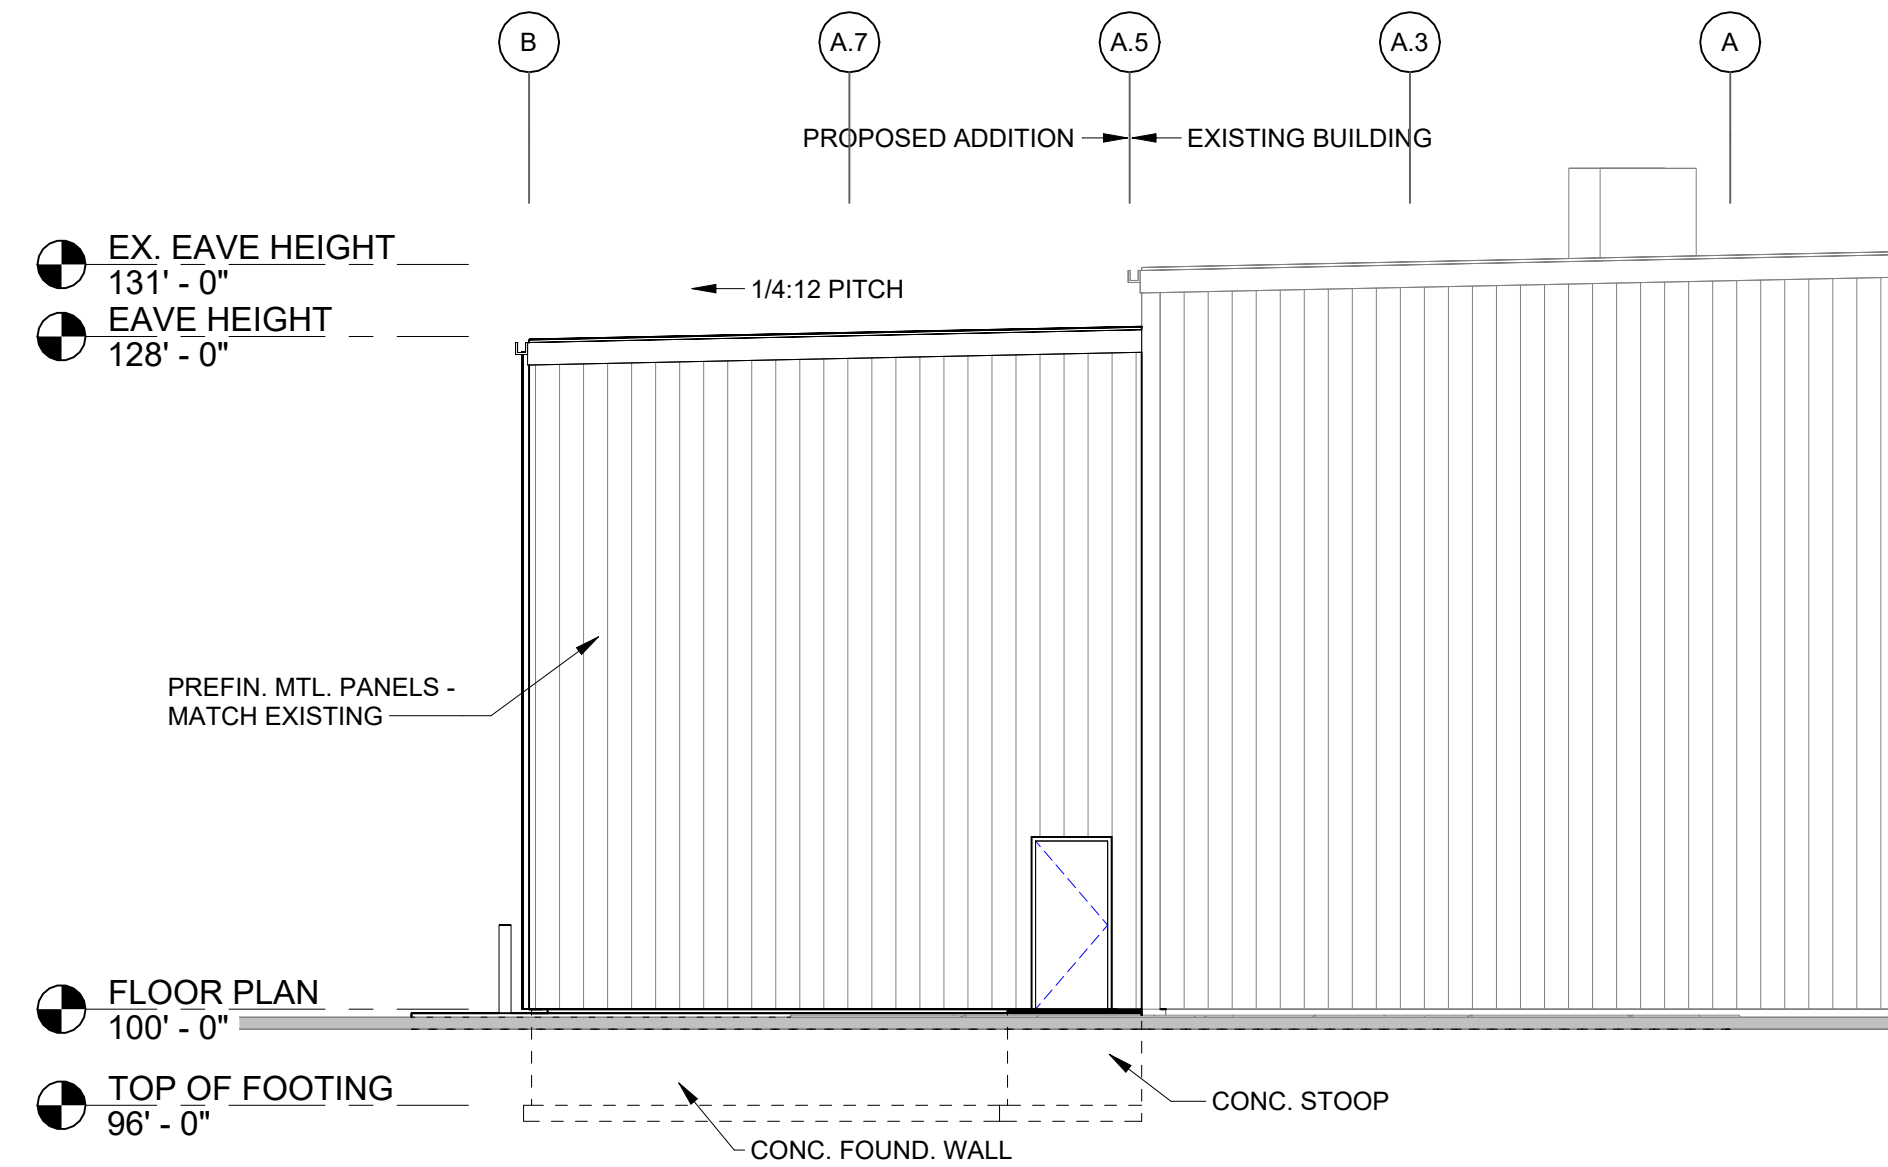

3 WEST ELEVATION
A200 1/8" = 1'-0"

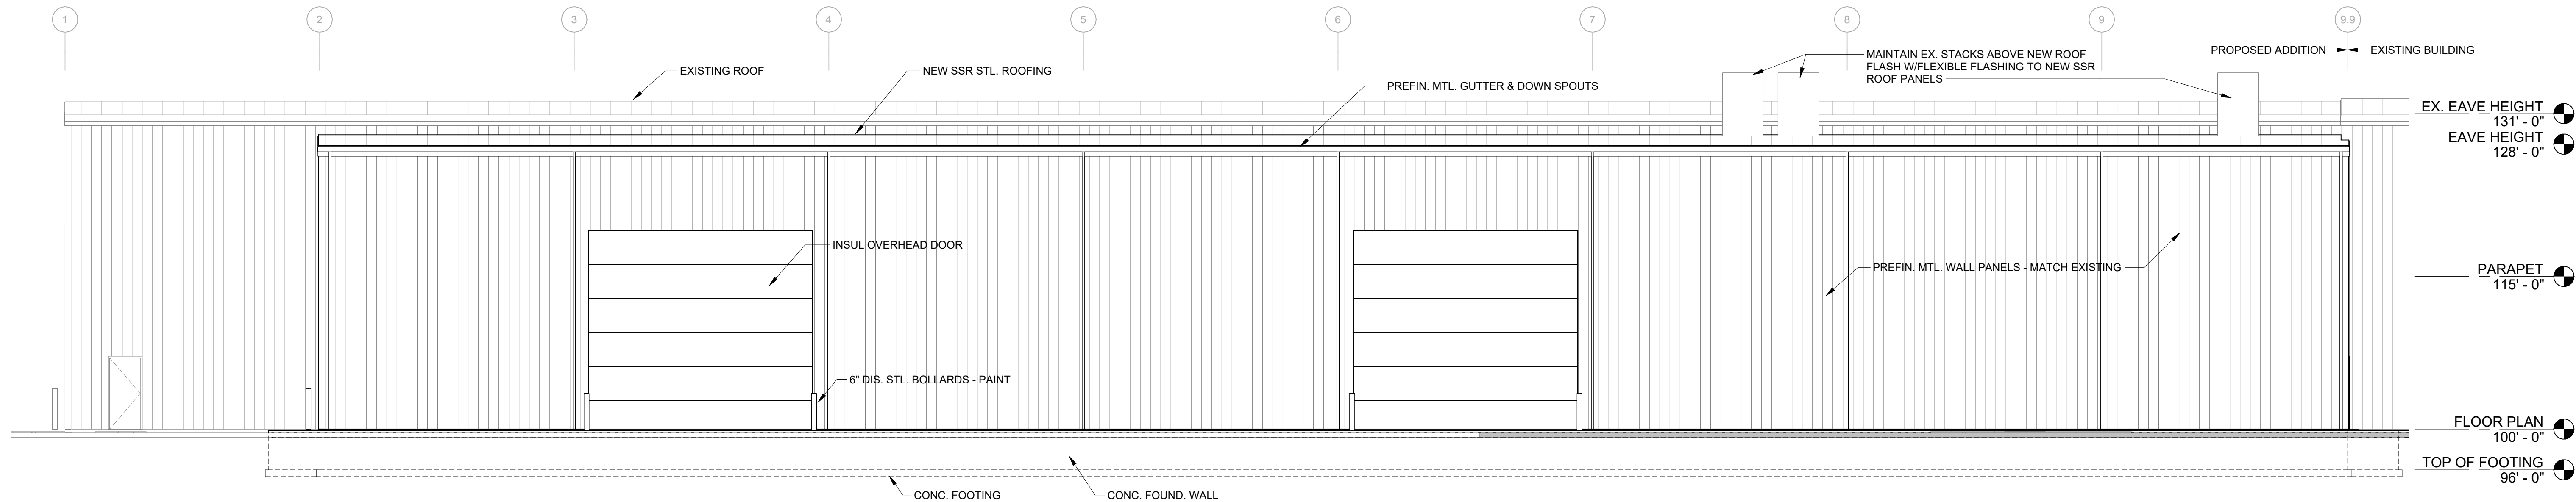

2 NORTH ELEVATION
A200 1/8" = 1'-0"