
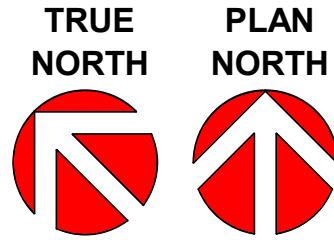


FOOTING SCHEDULE							
FTG.	FOOTING SIZE	FTG. REINFORCING	HAIRPIN SIZE	PIER SIZE	PIER REINFORCING	ANCHOR BOLTS	REMARKS

GENERAL NOTES

- ALL SPECIFIED FOOTING REBAR IS IN ADDITION TO LONGITUDINAL REBAR IN ADJACENT CONTINUOUS WALL FOOTING.
- #4 x 24" x 24" CORNER DOWELS AT 12" O.C. VERTICAL TO PASS THROUGH PIER CAGE.
- FINAL WALLS, FOOTINGS, & REINFORCING SIZES PER FINAL ENGINEERING.

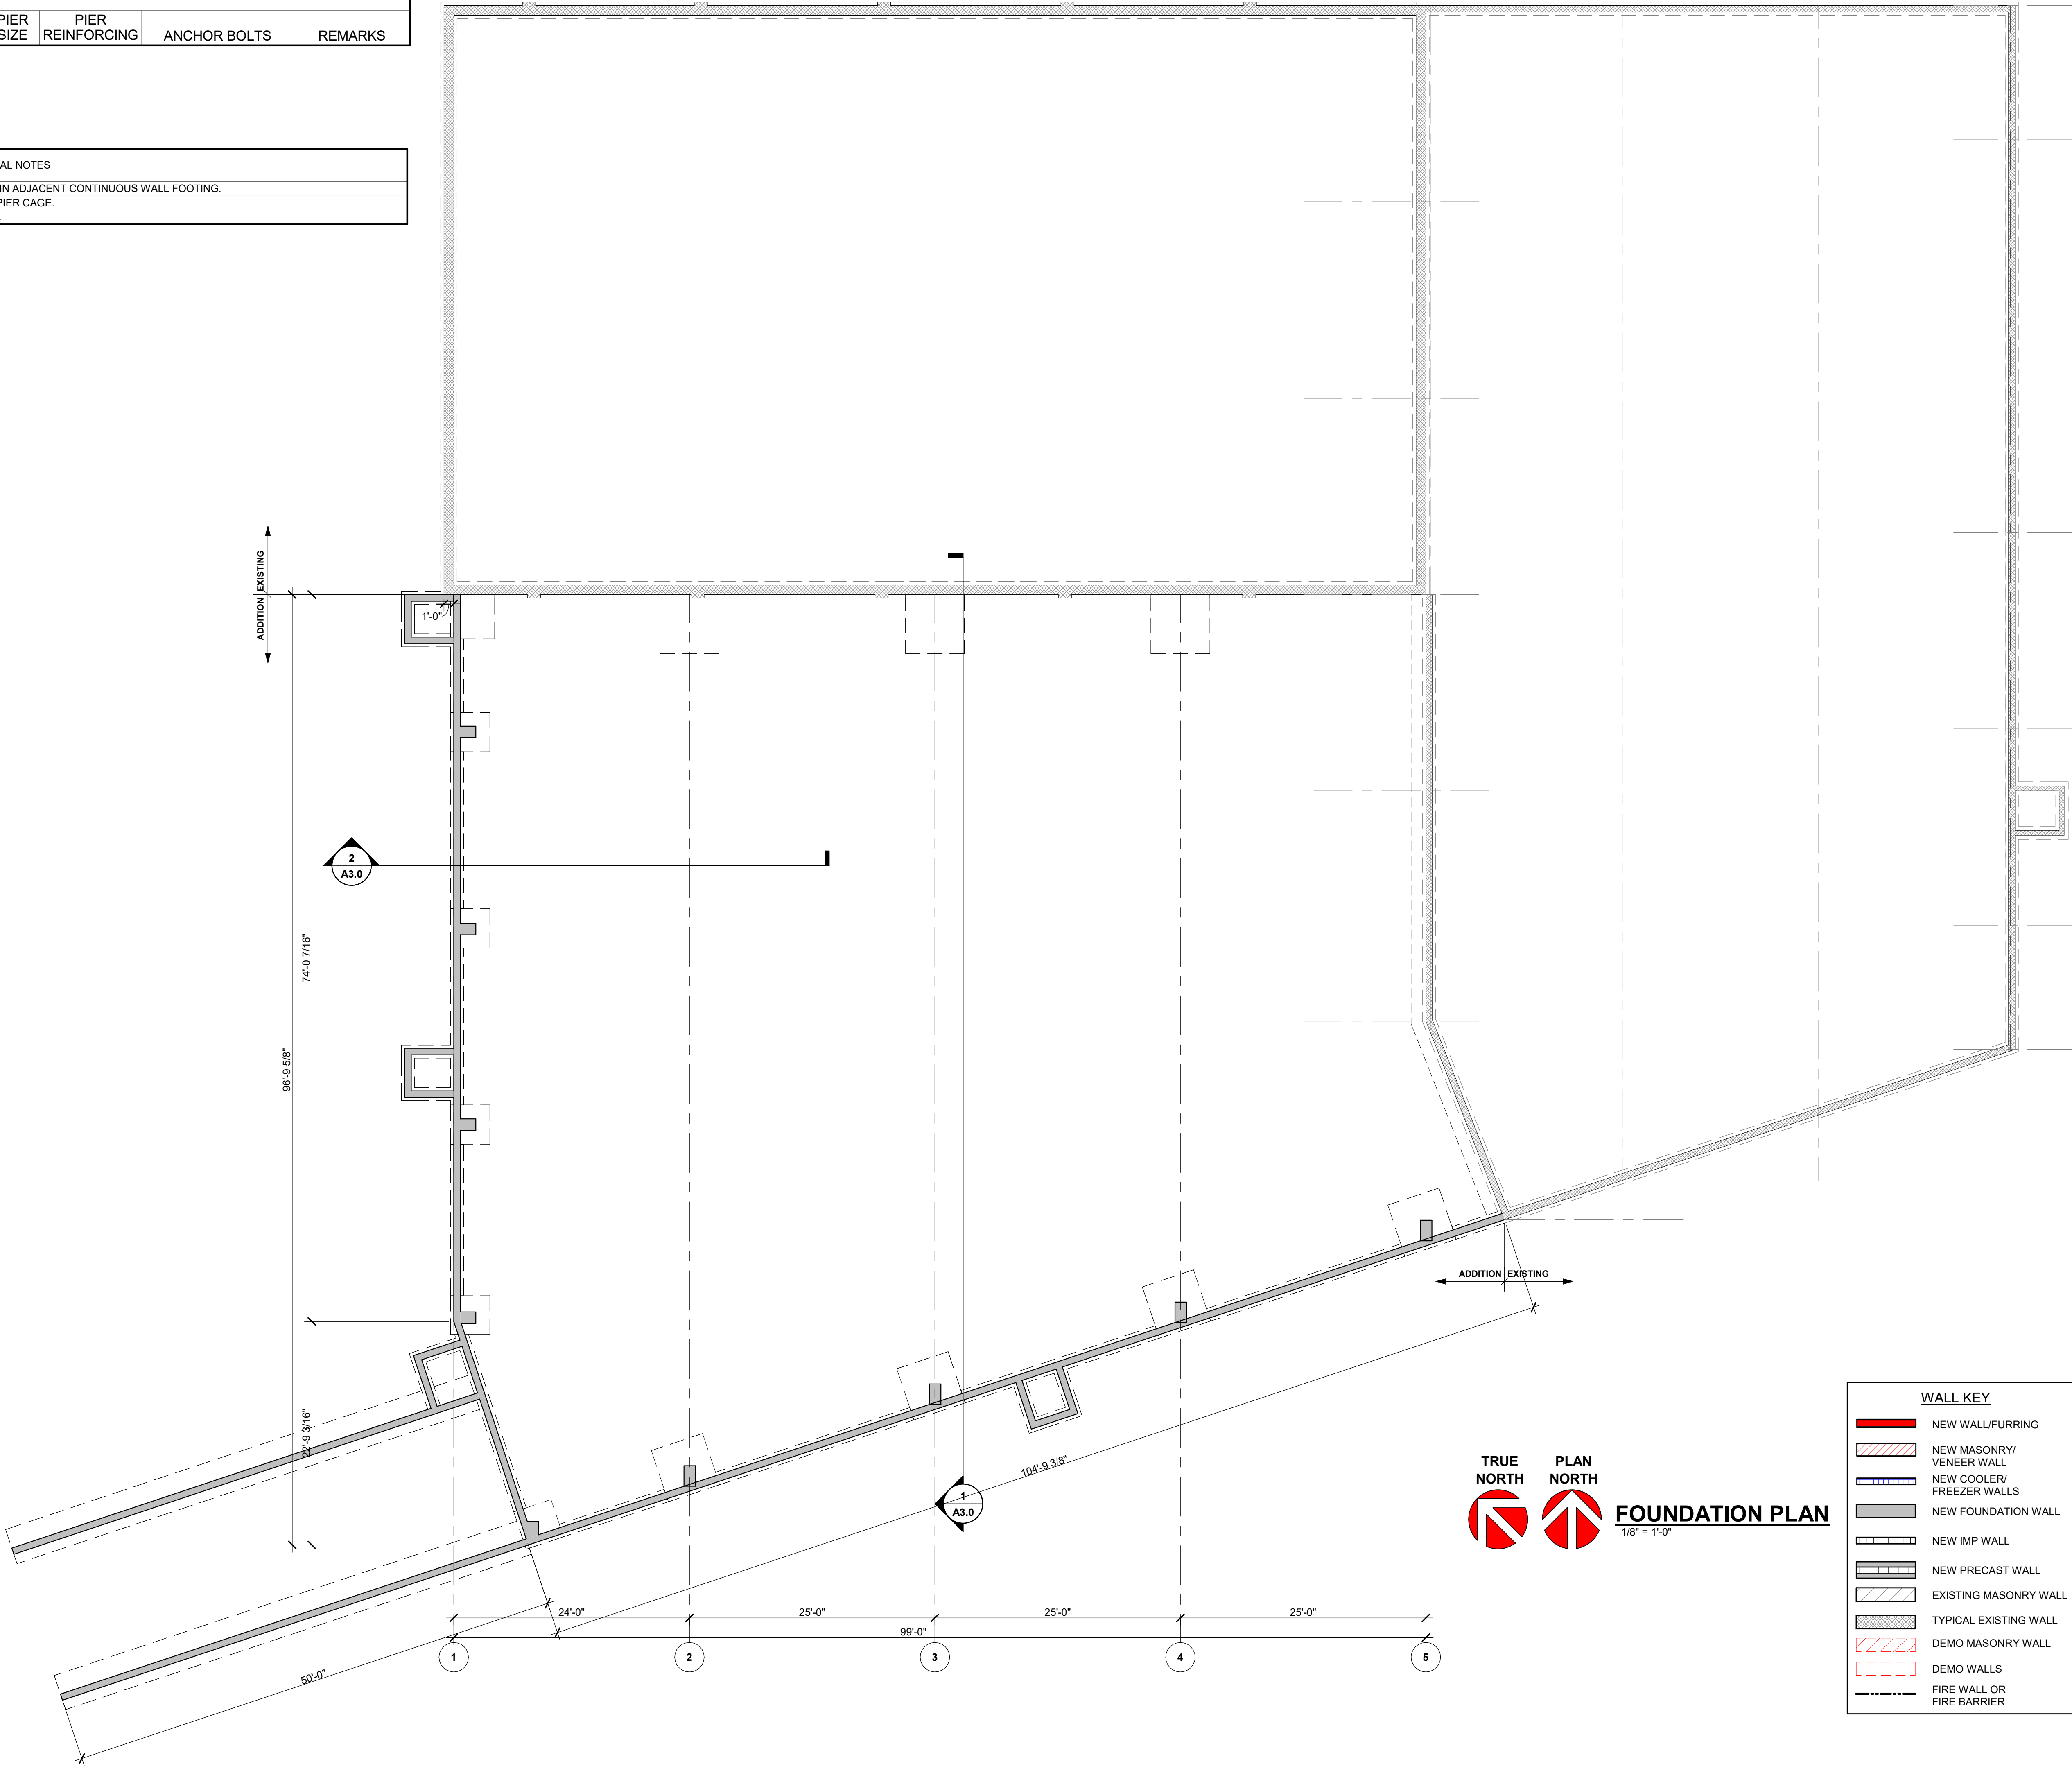

FOUNDATION PLAN
1/8" = 1'-0"

WALL KEY	
	NEW WALL/FURRING
	NEW MASONRY/ VENEER WALL
	NEW COOLER/ FREEZER WALLS
	NEW FOUNDATION WALL
	NEW IMP WALL
	NEW PRECAST WALL
	EXISTING MASONRY WALL
	TYPICAL EXISTING WALL
	DEMO MASONRY WALL
	DEMO WALLS
	FIRE WALL OR FIRE BARRIER

PROPOSED FOR:

EAGLE GRAPHICS

KAUKAUNA, WISCONSIN

"COPYRIGHT NOTICE"

This design, drawing and detail is the copyrighted property of KELLER, INC. No part hereof shall be copied, duplicated, distributed, disclosed or made available to anyone without the expressed written consent of KELLER, INC.

REVISIONS

1	08/15/2024	KRW
2	10/14/2024	KRW
3		
4		
5		
6		

PROJECT MANAGER:

D. STUBBS

DESIGNER:

S. KLESSIG

INTERIOR DESIGNER:

DRAWN BY:

KRW

EXPEDITOR:

SUPERVISOR:

PRELIMINARY NO:

P24199

CONTRACT NO:

DATE:

08/01/2024

SHEET:

S1.0