




1
A201
FRONT ELEVATION -
CLUBHOUSE
3/16" = 1'-0"

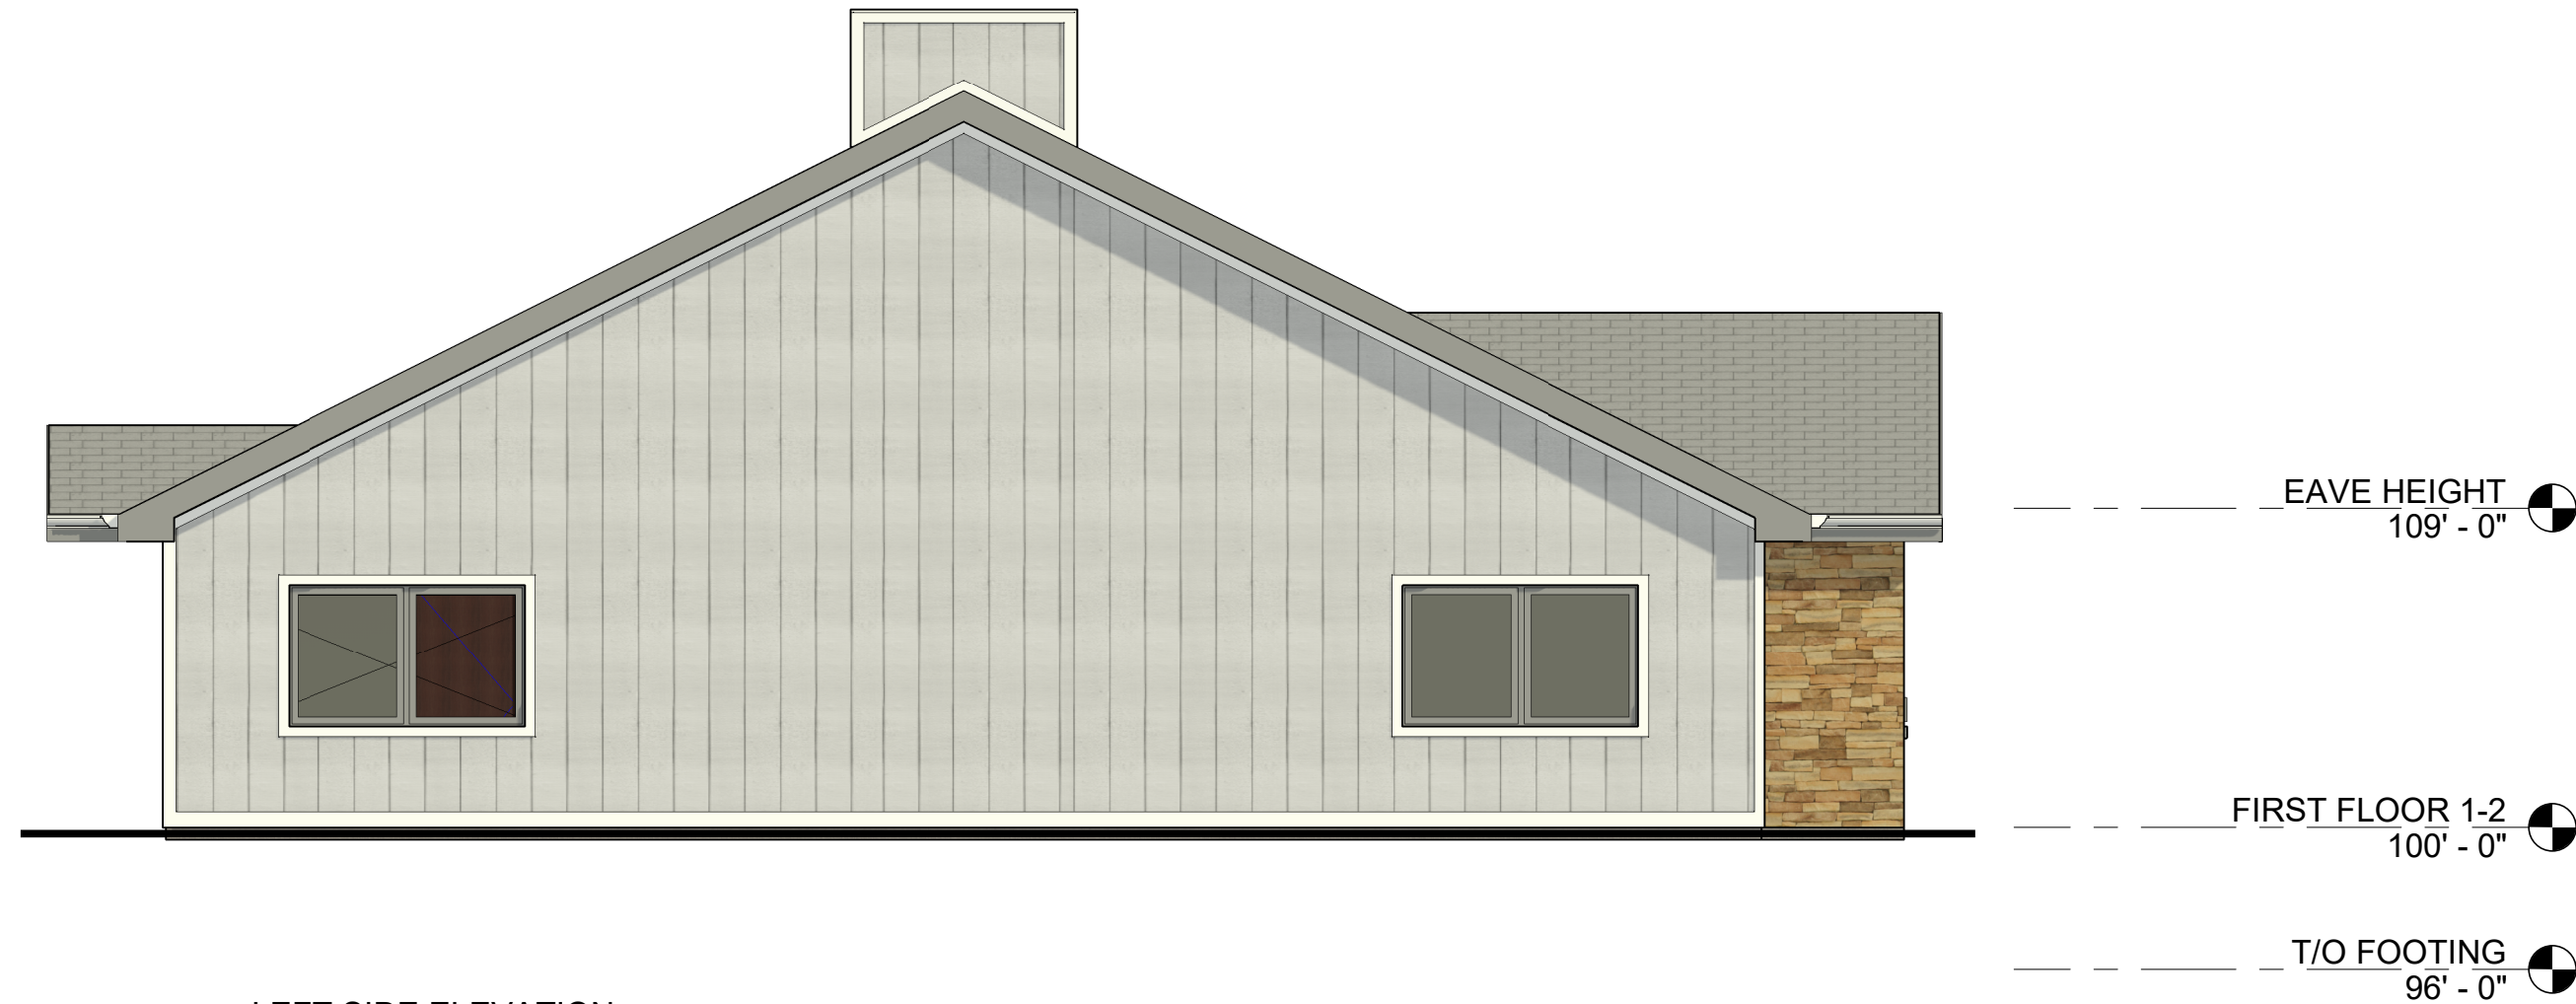

2
A201
LEFT SIDE ELEVATION -
CLUBHOUSE
3/16" = 1'-0"

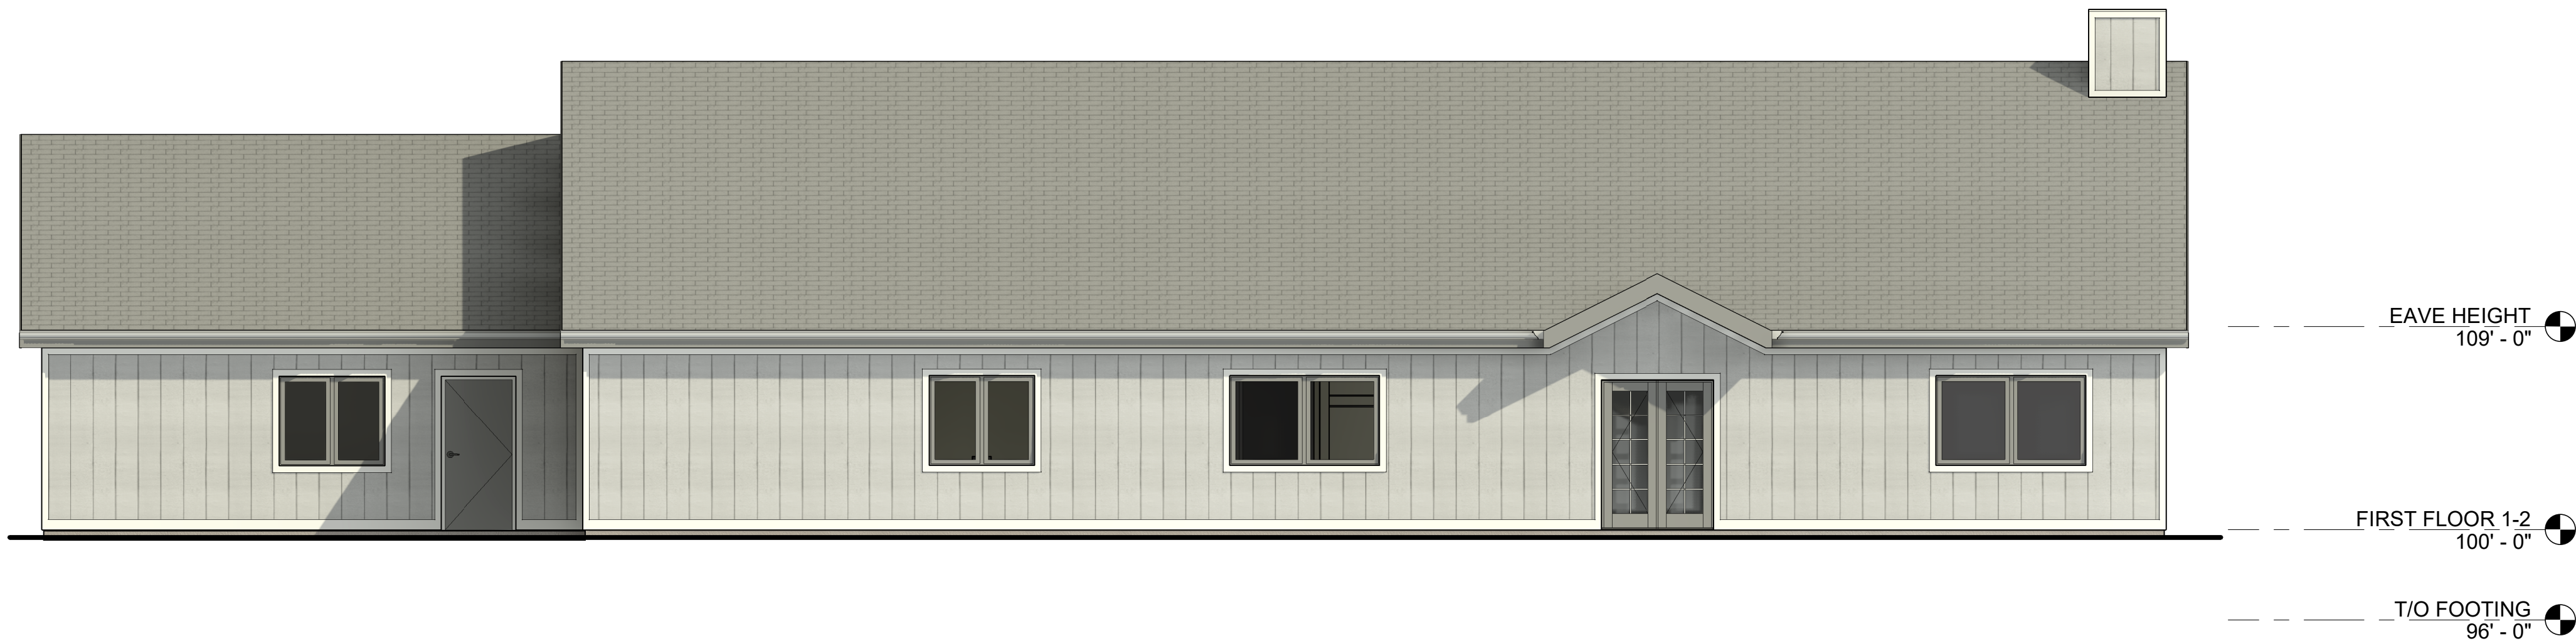


3
A201
REAR ELEVATION -
CLUBHOUSE
3/16" = 1'-0"

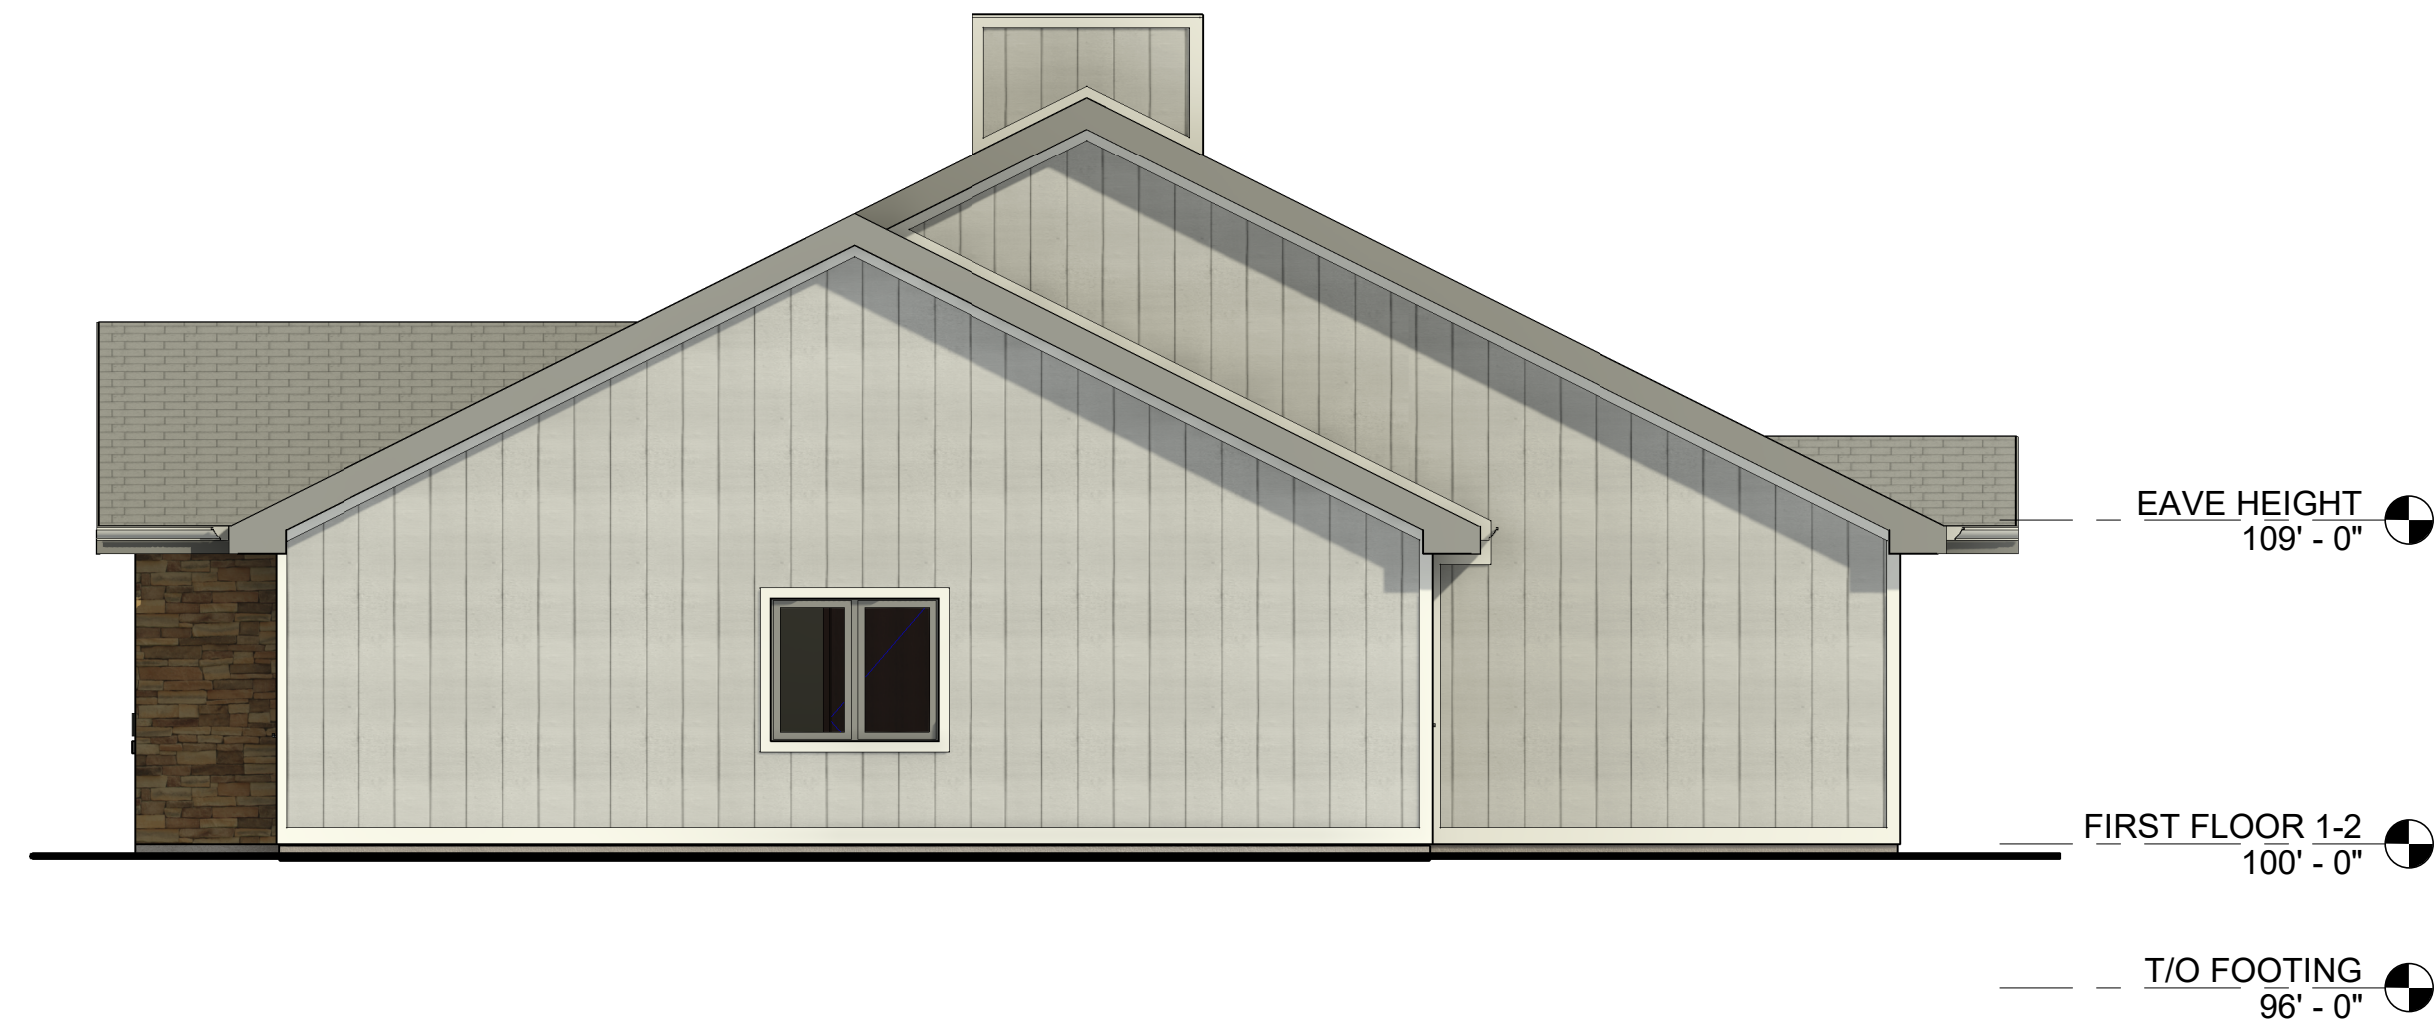

4
A201
RIGHT SIDE ELEVATION -
CLUBHOUSE
3/16" = 1'-0"

PRELIMINARY
NOT FOR CONSTRUCTION



800-642-6774
www.1call2build.com
Appleton, WI Columbus, WI
Rapid City, SD Bismarck, ND
CCC copyright © 2022

STAMPS

NEW BUILDINGS FOR:

CAMPBELL CREEK

KAUKAUNA, WI

ISSUED FOR REVIEW:05/23/22

ISSUED FOR BID:00/00/00

ISSUED FOR PERMIT:

ISSUED FOR CONSTRUCTION:00/00/00

ISSUED REVISIONS

Revision	Date	Rev. Description
----------	------	------------------

DRAWN BY:WAA

PROJECT #:0556021

A201

SHEET TITLE
EXTERIOR ELEVATIONS -
CLUBHOUSE

5/23/2022 9:45:27 AM

INITIAL SHEET DESIGNED AS 24X36 LAYOUT, ANY OTHER REPRODUCED SIZE IS NOT TO SCALE