


P:\0507 General Equity\0507000_Campbell Creek Apartments\0507000_Campbell Creek Apartments.dwg (User: Lutz\lutz@consolidated.com)



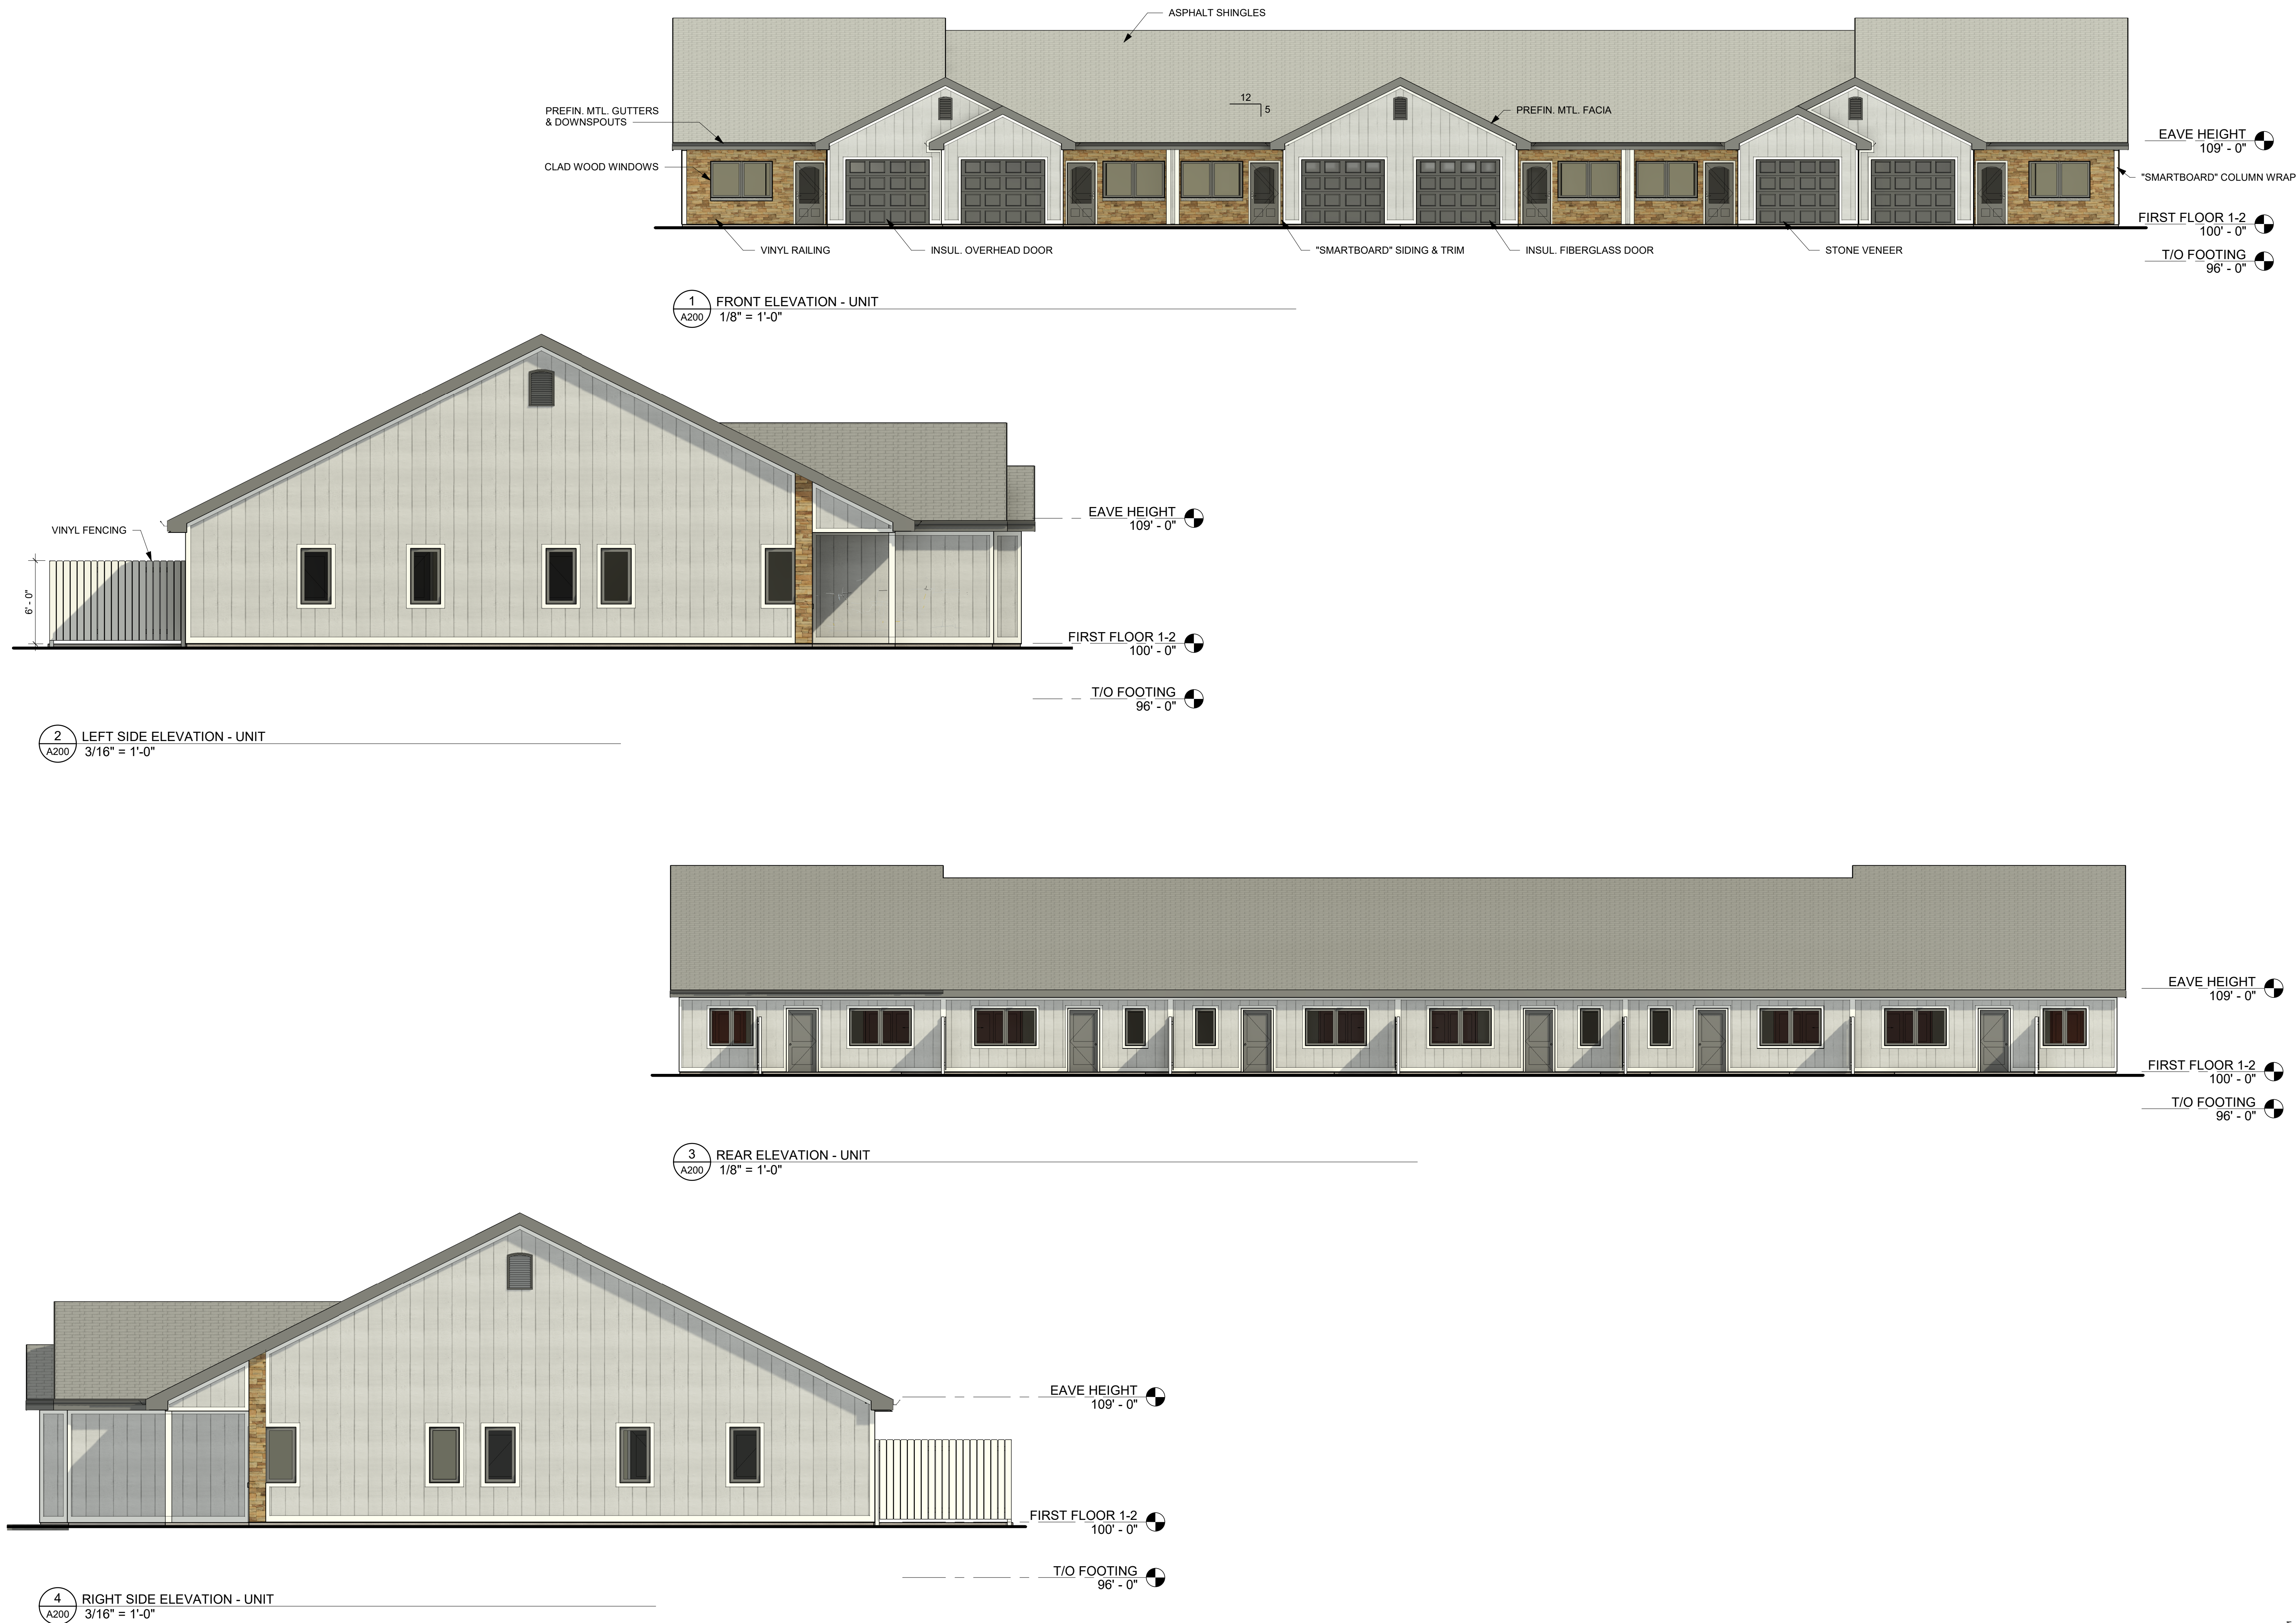

800-642-6774
www.1call2build.com
Appleton, WI Columbus, WI
Rapid City, SD Bismarck, ND
CCC copyright © 2022

STAMPS

NEW BUILDINGS FOR:

CAMPBELL CREEK

KAUKAUNA, WI

ISSUED FOR REVIEW:

05/23/22

ISSUED FOR BID:

00/00/00

ISSUED FOR PERMIT:

ISSUED FOR CONSTRUCTION:

00/00/00

ISSUED REVISIONS

Revision	Date	Rev. Description
----------	------	------------------

DRAWN BY:

WAA

PROJECT #:

0556021

A200

SHEET TITLE

EXTERIOR ELEVATIONS - UNITS

PRELIMINARY
NOT FOR CONSTRUCTION