


1 REST ROOM
A1 SCALE: 3/8" = 1'-0"

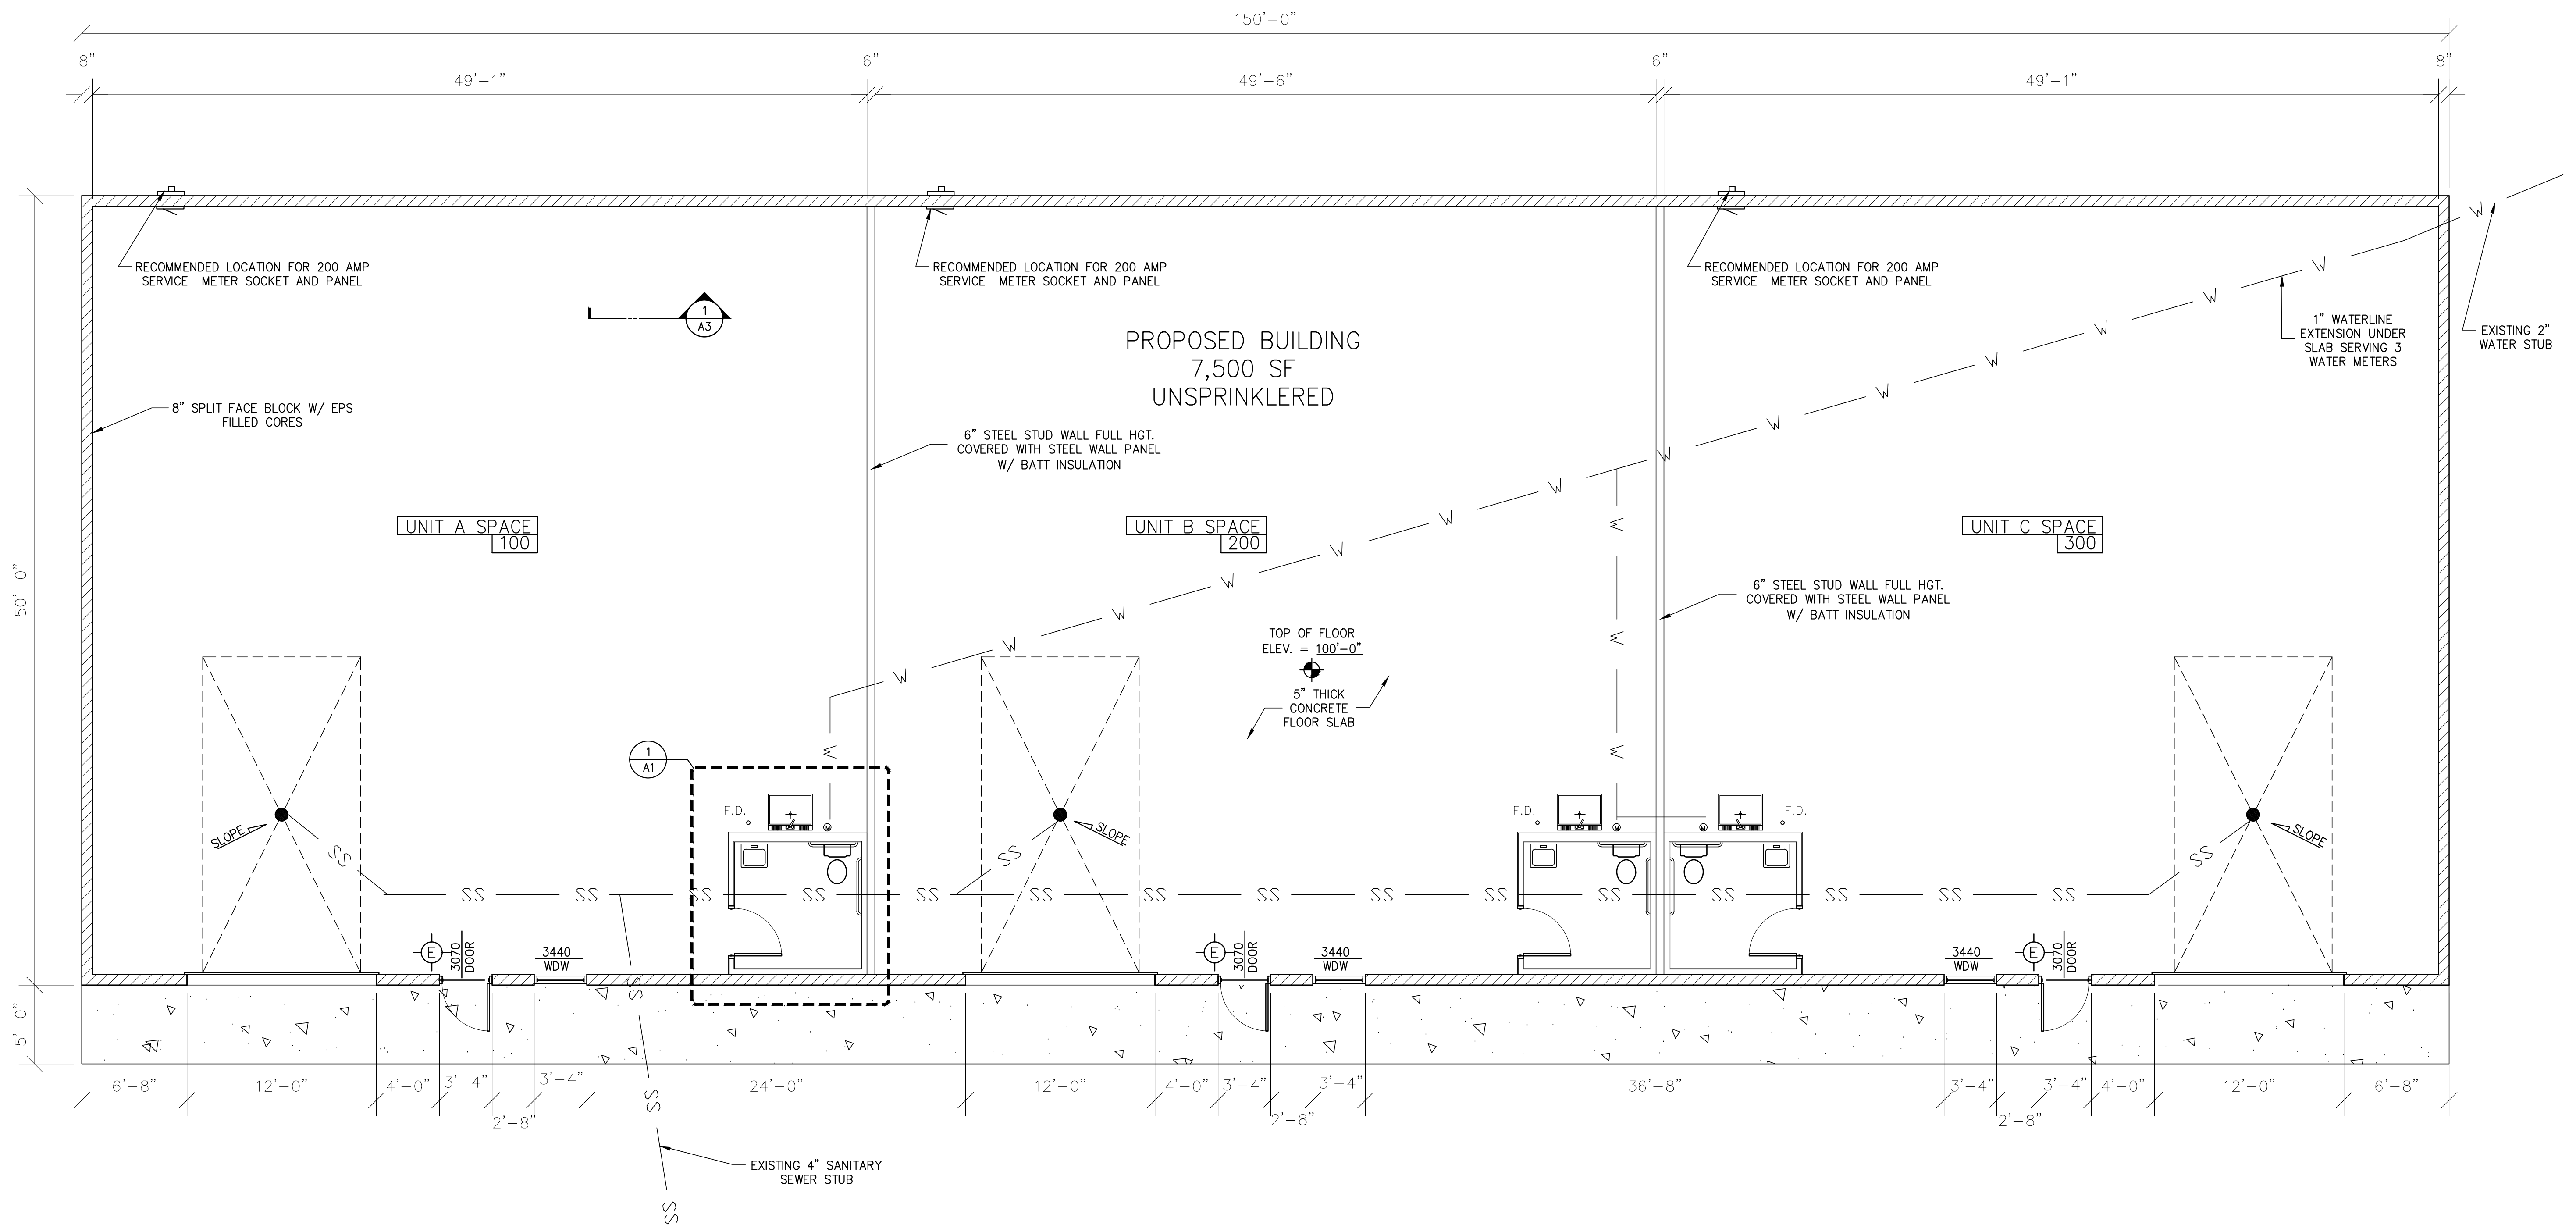

MASTER FLOOR PLAN
SCALE: 3/16" = 1'-0"

W688 Design Unit A
2024
Phone: 920-964-6554
Toll Free: 800-261-5554
Fax: 920-882-4859
www.midwest-prop.com
paul@midwest-prop.com
troy@midwest-prop.com



PROPOSED BUILDING FOR:
J&R Enterprises of Kaukauna
Kaukauna, WI.
2200 Tower Dr.

Issue	Date	Revision

Project Number: 202403
Issue Date: 4-2-24
Drawn By: PCG
A1 Issue #
Master Floor Plan