



5909 N 39th Avenue
Wausau, WI 54401
TEL: 715-675-9425
FAX: 715-675-9781

OWNER:

Tann Corporation
(New Location)

LOCATION:

Kaukauna, WI

PROJECT:

Proposed Building

CONSULTANT:

REVISIONS:

#	Date	Description
1	4-21-2021	General Revision
2	4-29-2021	Added Office Layout
3	5-20-2021	Revised Office Layout
4	6-3-2021	Revised Office Layout
5	6-15-2021	Added Windows and Room Sizes

DRAWING #: 21720

PROJECT #:	Preliminary
------------	-------------

DRAWN BY: J.P.

CHECKED BY:

This Document contains confidential or proprietary information of URBAN CONSTRUCTION COMPANY. Neither this document nor the information herein be reproduced, distributed, used or disclosed either in whole or in part except as specifically authorized by URBAN CONSTRUCTION COMPANY.

PLOT DATE:

1/13/2022
4:24 PM

☒ Preliminary☐ for Bid☐ for Construction


SHEET TITLE

Floor Plan

A100


SHEET

OF

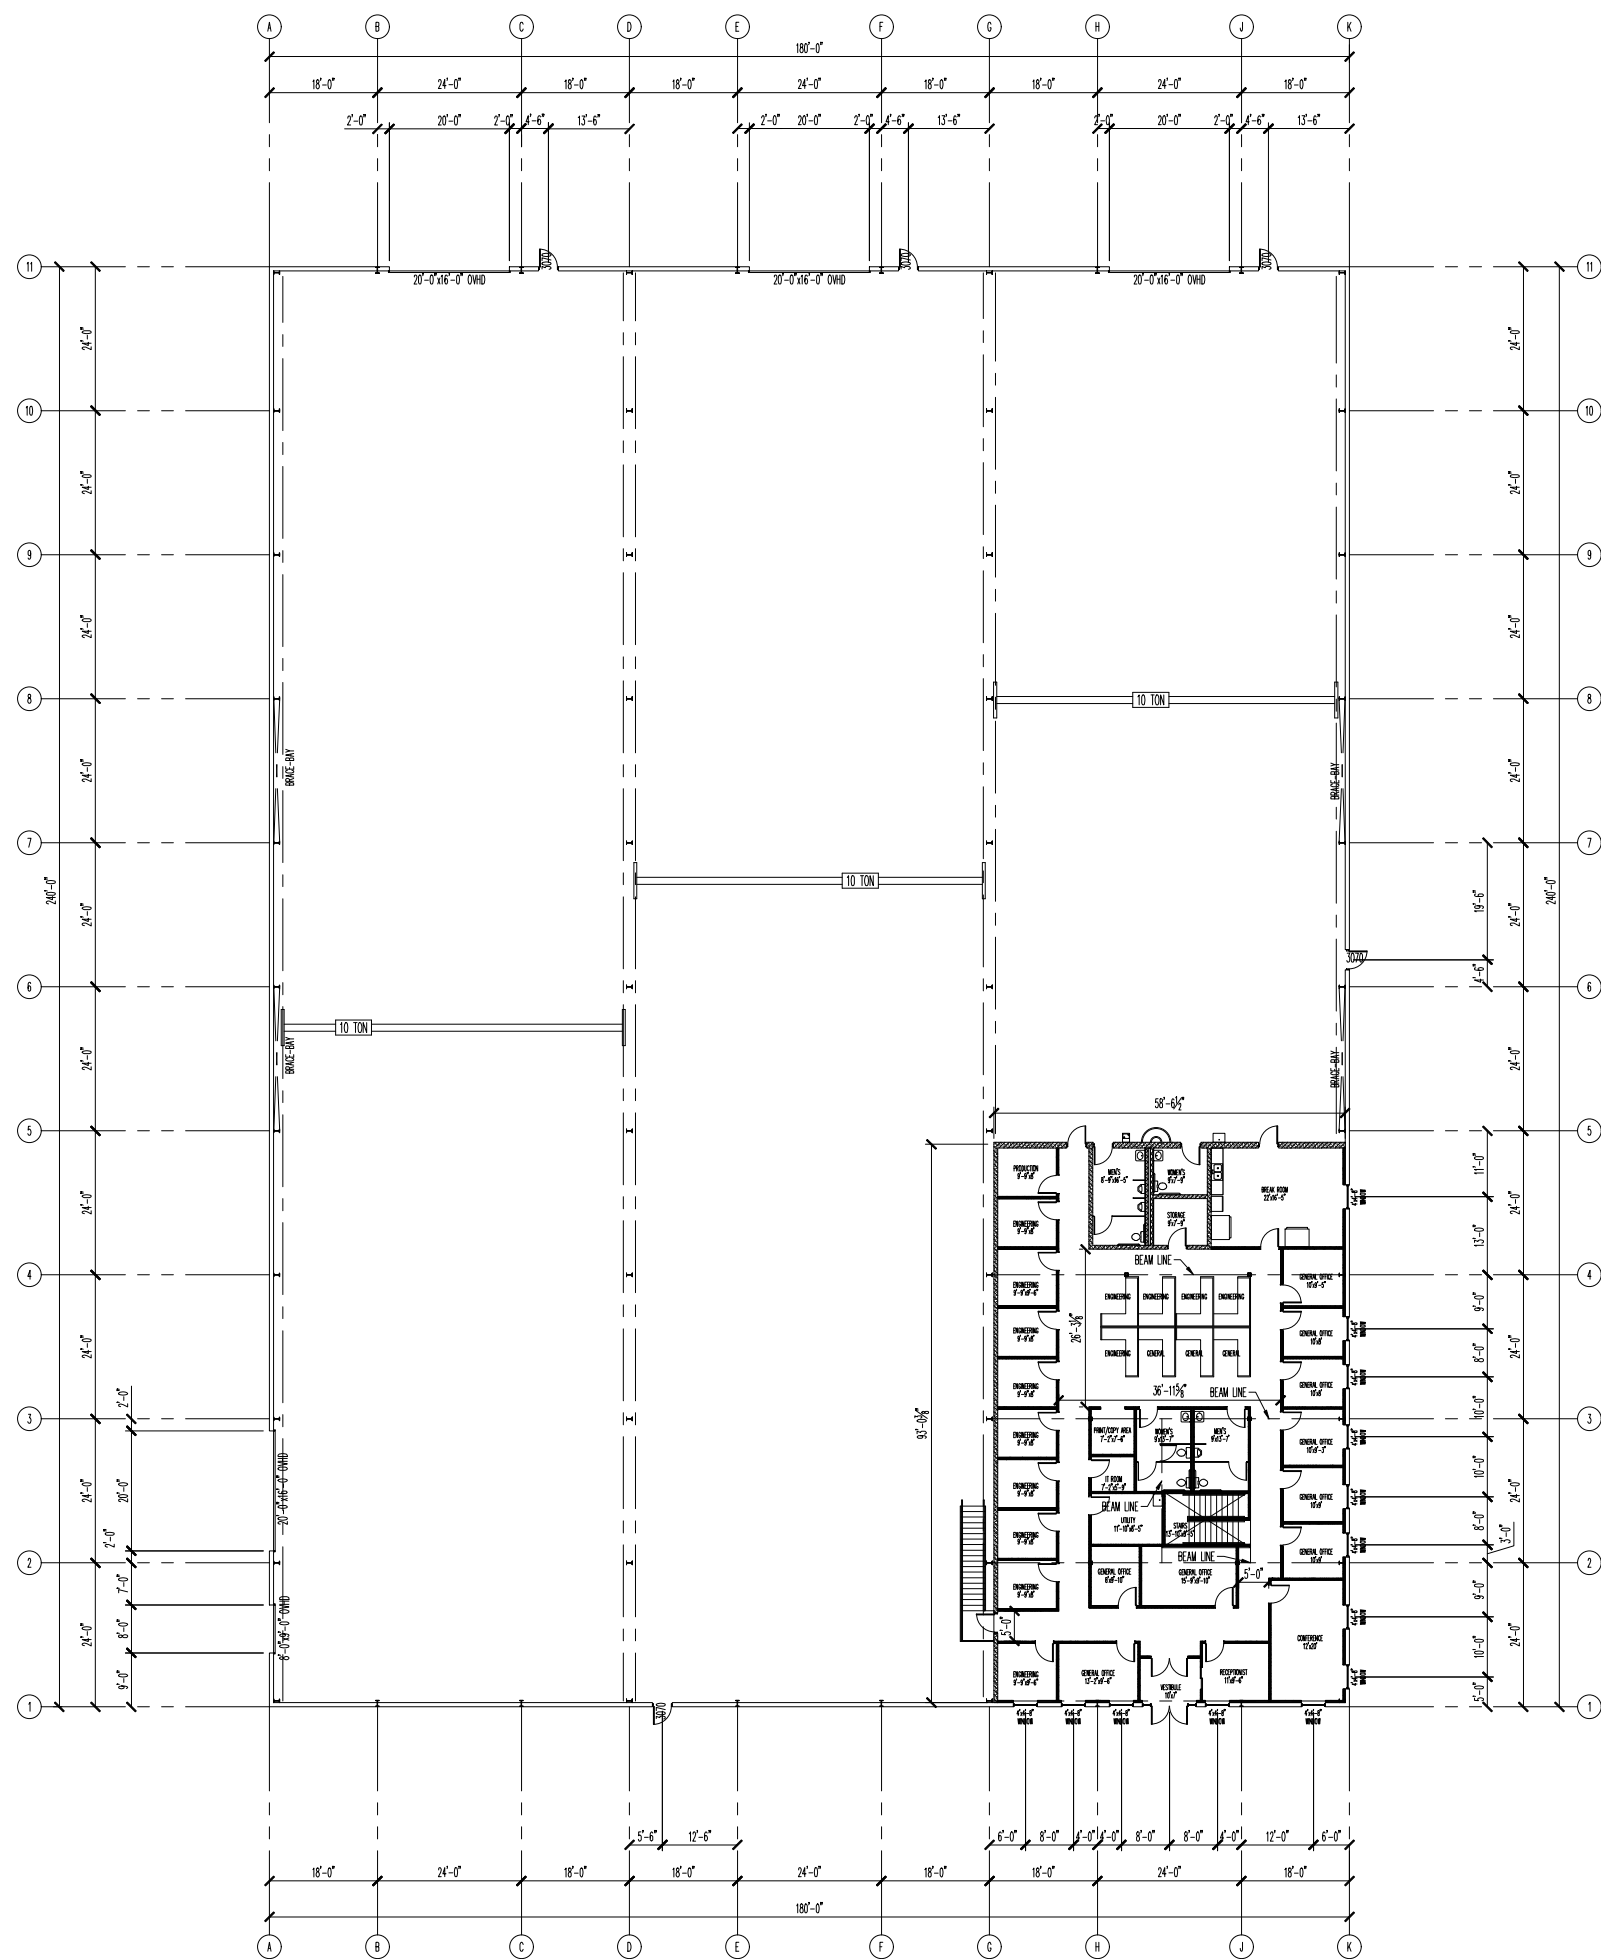



1 FLOOR PLAN

$$\text{A100} \quad 1/16'' = 1'-0''$$

 

OF

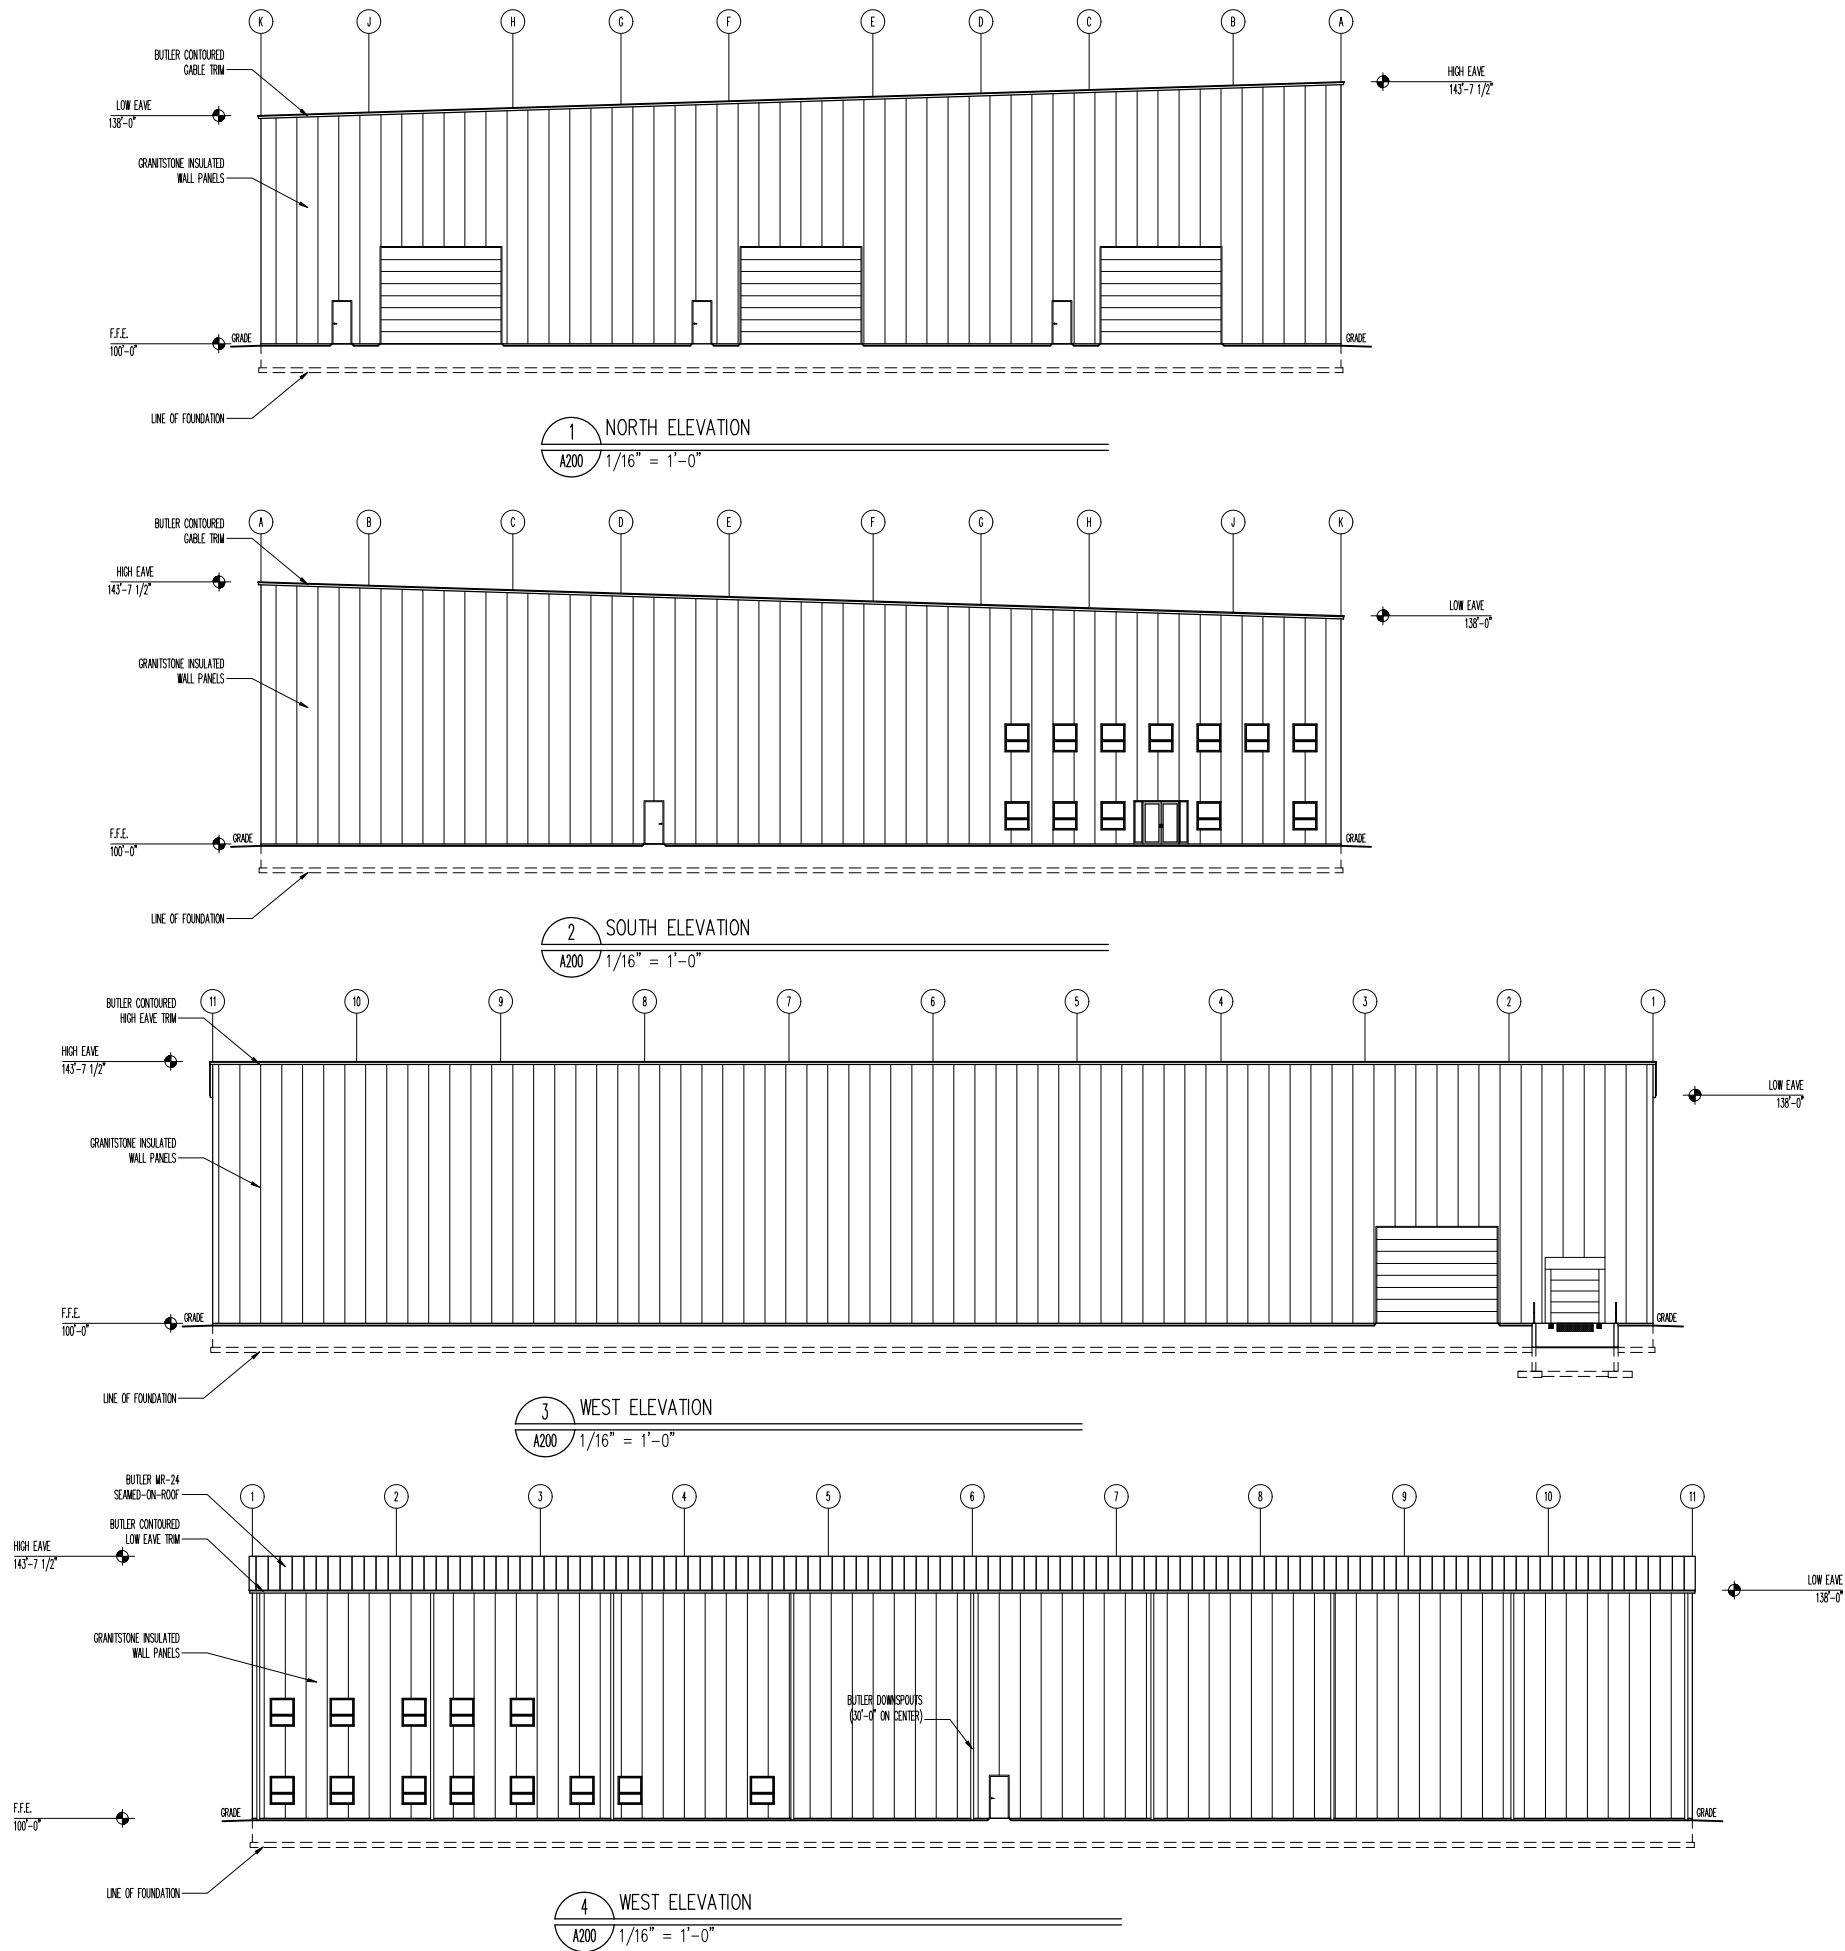

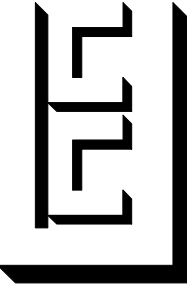

urban
construction
company

5909 N 39th Avenue
Wausau, WI 54401
TEL: 715-675-9425
FAX: 715-675-9781

OWNER:

Tann Corporation
(New Location)

LOCATION:

Kaukauna , WI

PROJECT:

Proposed Building

CONSULTANT:

REVISIONS:		
#	Date	Description
0	4-6-2021	Original Release
1	4-11-2021	General Revision
2	6-15-2021	Added Windows and General Revision

DRAWING #: 21720

PROJECT #: Preliminary

DRAWN BY: LJP

CHECKED BY:

This Document contains confidential or proprietary information of URBAN CONSTRUCTION COMPANY. Neither this document nor the information herein is to be reproduced, distributed, used or disclosed either in whole or in part except as specifically authorized by URBAN CONSTRUCTION COMPANY.

PLOT DATE:

1/13/2022
4:25 PM

☒ Preliminary
☐ for Bid
☐ for Construction

SHEET TITLE

Exterior Elevations

A200

SHEET OF