


EAST ELEVATION

SCALE: 3/16" = 1'-0"

1
30474

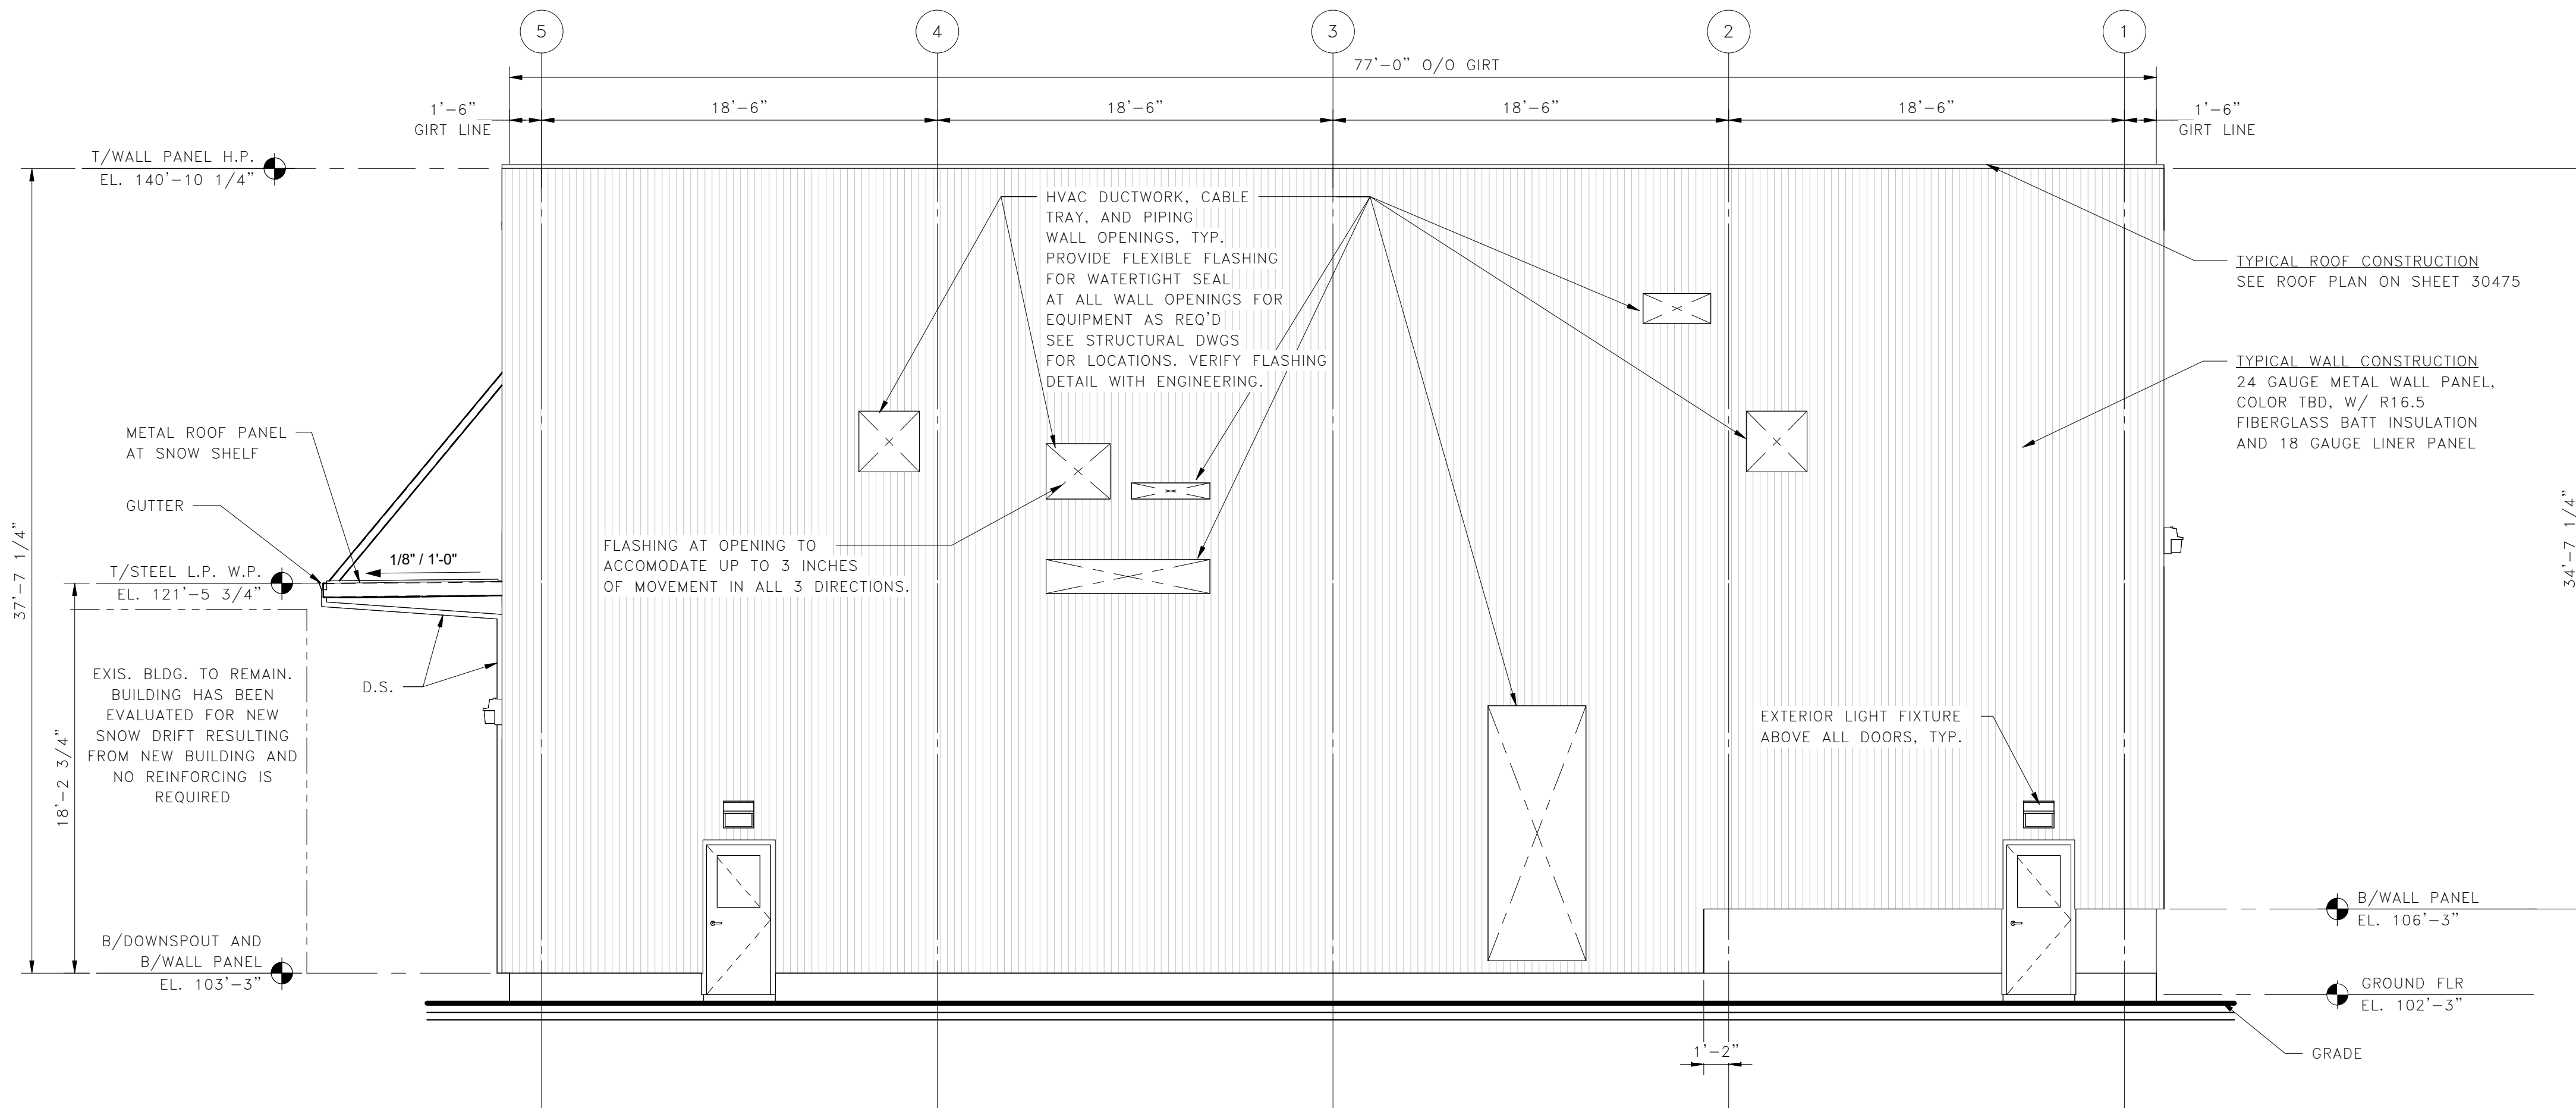


NORTH ELEVATION

SCALE: 3/16" = 1'-0"


2
30474

NOTES:
D.S. = DOWNSPOUT 4"x3" TYPICAL
GUTTER = 5"Wx4"D TYPICAL

1. FOR ALL GENERAL NOTES AND SPECIFICATIONS, SEE SPECIFICATION BOOK.

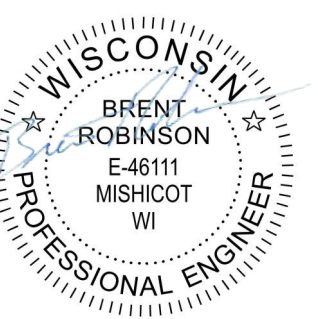

Digitally signed by Brent J. Robinson
Location: Baesch Engineering Inc. Kaukauna, WI
Reason: I am the attorney and integrity of
this document.
Contact Info: b.robison@baesch.com
920766321
Date: 2023.10.20 11:59:44 -0500

 <div>BAISCH ENGINEERING</div> <div>809 HYLAND AVENUE, KAUKAUNA, WI 54130 (920)-766-3521</div>	REV: 0.1	BY: JJW	DATE: 10/20/23	DRAWING STATUS CODES:	
	AUTHORIZATION NUMBER: N/A			A	Preliminary not for Construction
	PROJECT NUMBER: KW0423137			B	Approval not for Construction
	DRAWING NUMBER: 30476			C	Freeze not for Construction
				D	Bid not for Construction
				E	Reference not for Construction
				F	Fabrication
DRAWING CODE:			I	Construction	
			1	Record	

REFERENCES

DWG. NO.



UTILITIES

POWER

B84 BOILER AND BUILDING INSTALLATION
EXTERIOR ELEVATIONS

SCALE:		JOB NO. KW0423137		ISSUE NO.	
DATE: 08/08/23		PLOT DATE:		A.1	
SERVICE LOCATION		FILE NO.		SIZE	
X		30476		C	

NO.	DESCRIPTION	DATE	BY
0.1	CONSTRUCTION	10/20/23	JJW
REVISIONS			

CH.	DWN.	JJW	ENGR.	BJR
		LJS	APP.	