


WEST ELEVATION
SCALE: 3/16" = 1'-0"


3
30474

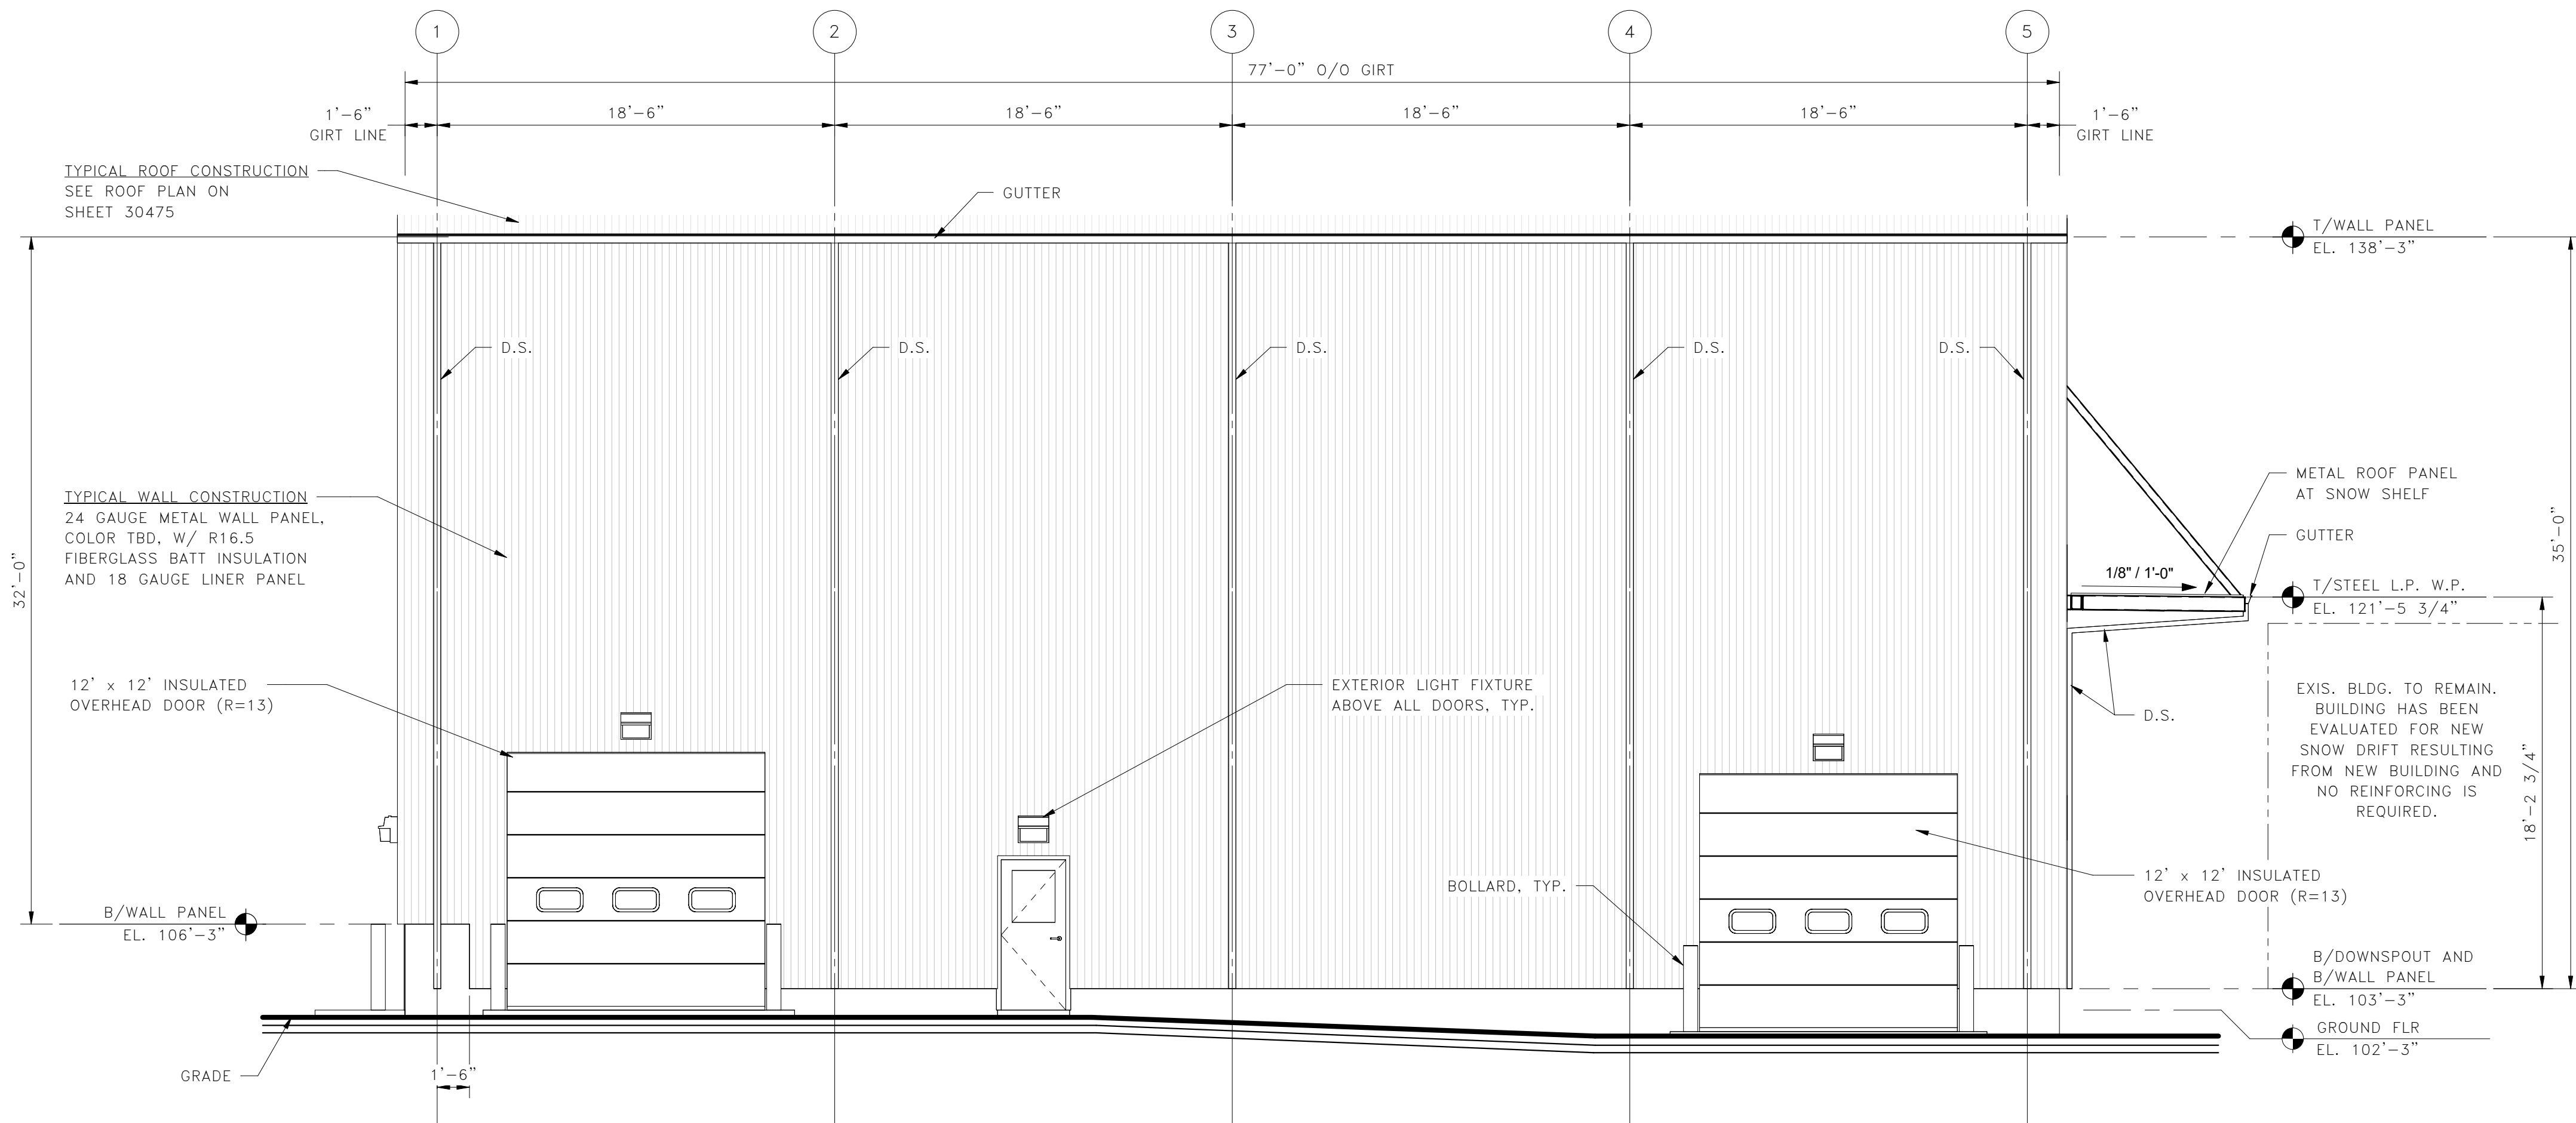

SOUTH ELEVATION
SCALE: 3/16" = 1'-0"

4
30474

NOTES:
D.S. = DOWNSPOUT 4"x3" TYPICAL
GUTTER = 5"Wx4"D TYPICAL
1. FOR ALL GENERAL NOTES AND SPECIFICATIONS, SEE SPECIFICATION BOOK.

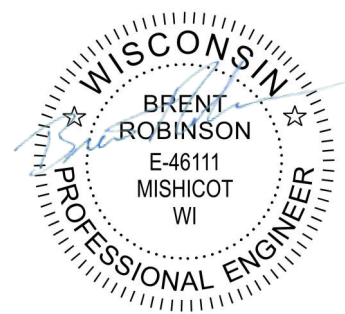

Digitally signed by Brent J. Robinson
Location: Baesch Engineering Inc. Kaukauna, WI
Reason: I am the attorney and integrity of
this document.
Contact Info: b.j.robinson@baesch.com
507968021
Date: 2023.10.20 11:59:21 -0500

BAISCH ENGINEERING 809 HYLAND AVENUE, KAUKAUNA, WI 54130 (920)-766-3521	REV. 0.1	BY: JJW	DATE: 10/20/23	DRAWING STATUS CODES:
	AUTHORIZATION NUMBER:	N/A		A Preliminary not for Construction
	PROJECT NUMBER:	KW0423137		B Approval not for Construction
	DRAWING NUMBER:	30477		C Freeze not for Construction
	DRAWING CODE:			D Bid not for Construction
				E Reference not for Construction
				F Fabrication
				D Construction
				1 Record

REFERENCES		DWG. NO.
------------	--	----------

AHLSTROM	
UTILITIES	
POWER	
B84 BOILER AND BUILDING INSTALLATION EXTERIOR ELEVATIONS	
SCALE:	JOB NO. KW0423137
DATE: 08/08/23	ISSUE NO. A.1
PLOT DATE:	FILE NO.
SERVICE LOCATION	SIZE
X - 30477	C

0.1	CONSTRUCTION	10/20/23	JJW
NO.	DESCRIPTION	DATE	BY
REVISIONS			

CH.	DWN.	JJW	ENGR.	BJR
		LJS	APP.	