



1 WEST ELEVATION

SCALE: 1/16" = 1'-0"

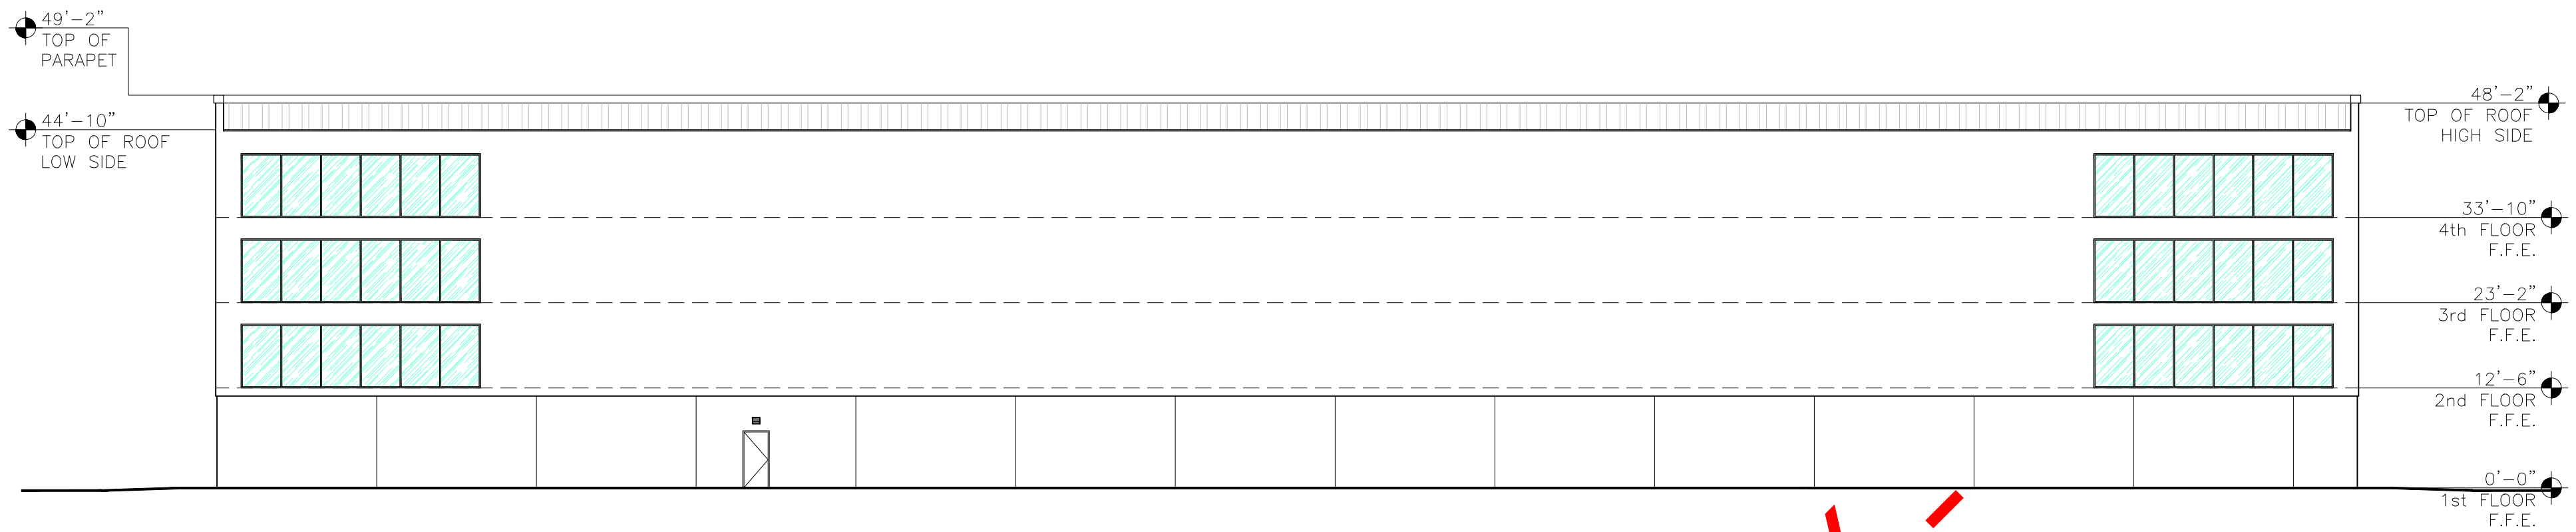

2 EAST ELEVATION

SCALE: 1/16" = 1'-0"

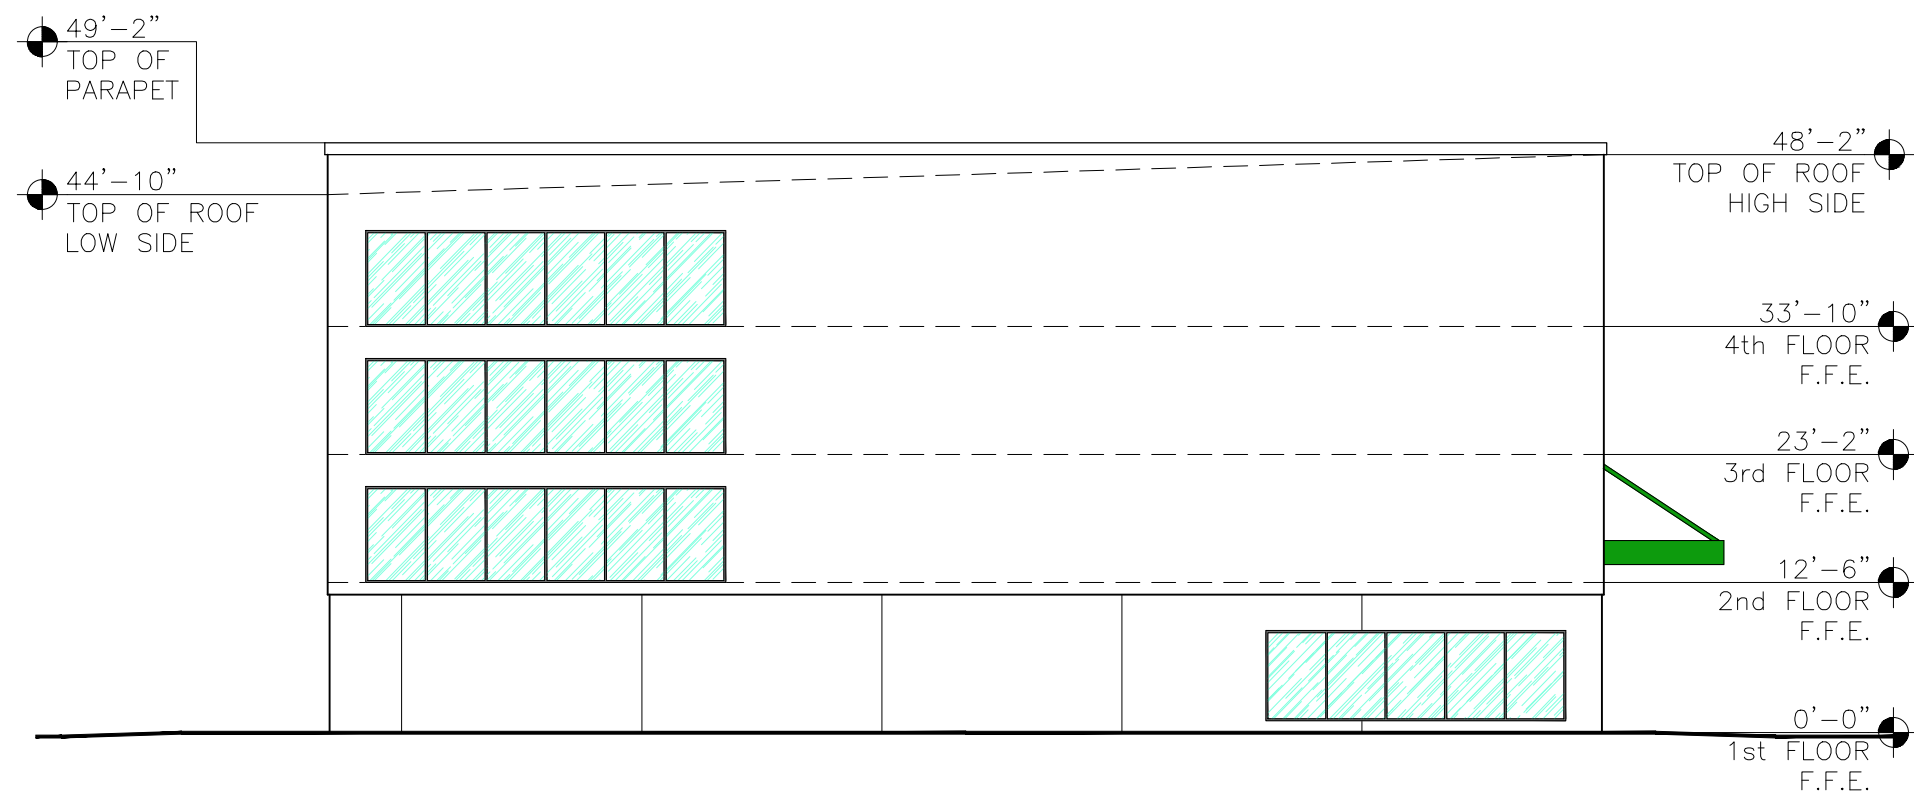


3 NORTH ELEVATION

SCALE: 1/16" = 1'-0"

4 SOUTH ELEVATION

SCALE: 1/16" = 1'-0"

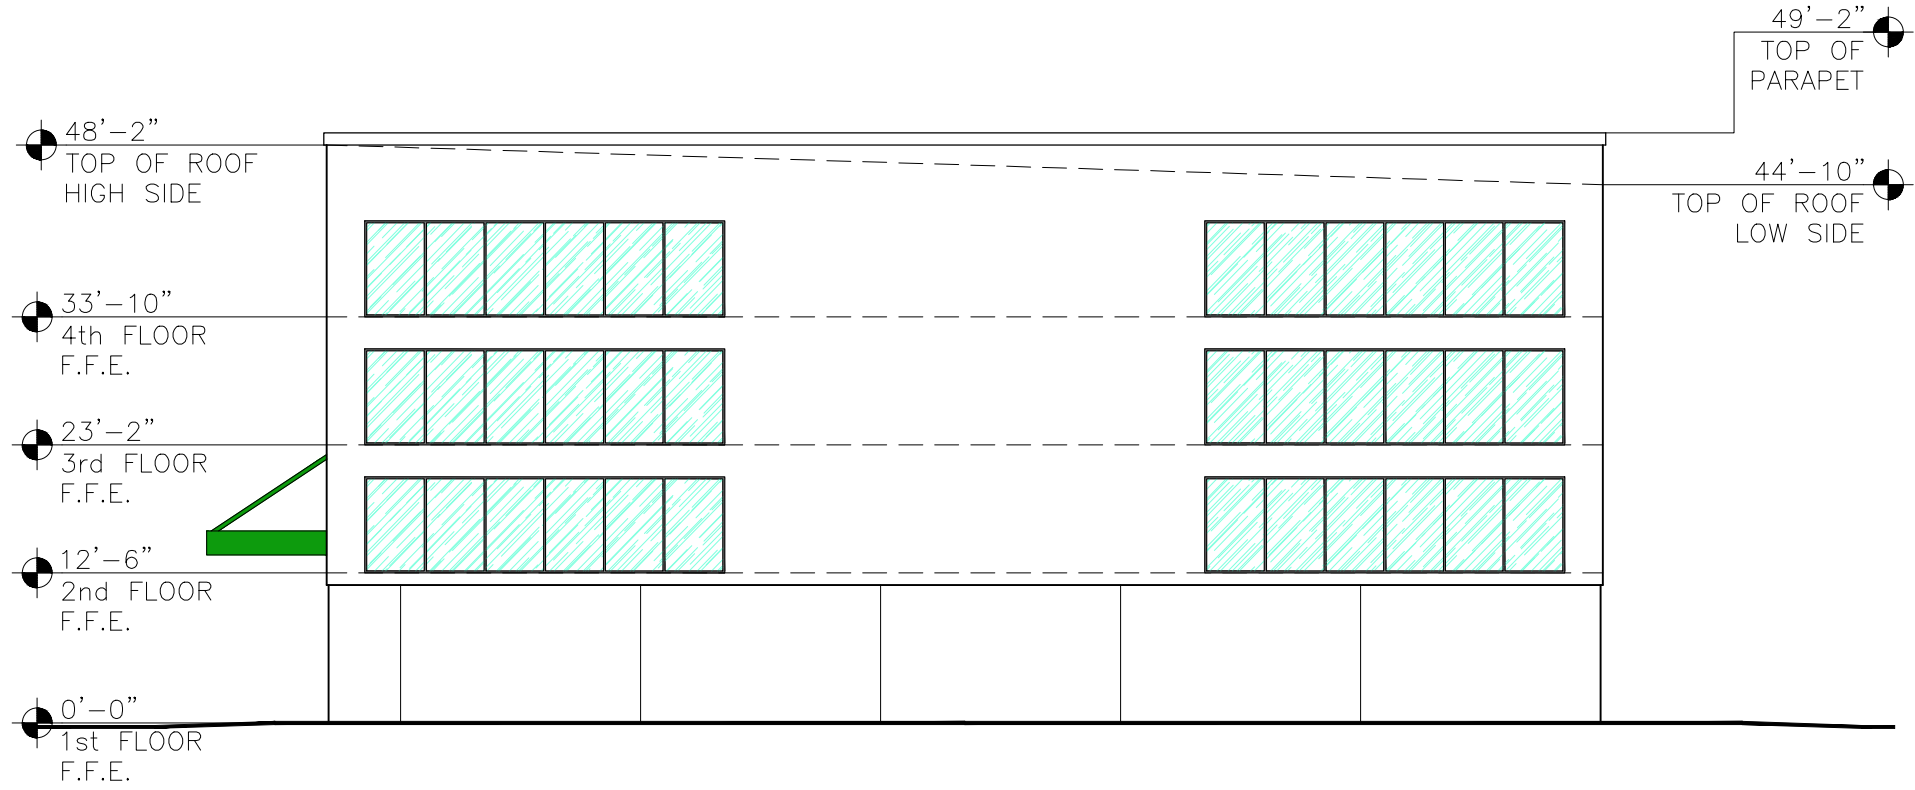

SHEET NOTES:

REVISIONS:

NO.	DATE	INITIALS	NOTES
1	1	1	1
2	2	2	2
3	3	3	3
4	4	4	4
5	5	5	5
6	6	6	6
7	7	7	7
8	8	8	8

PROFESSIONAL SEAL:

PRELIMINARY DOCUMENTS;
NOT FOR CONSTRUCTION;
FOR INFORMATION ONLY

ARCHITECT LOGO:

AMERCO
REAL ESTATE COMPANY

CONSTRUCTION DEPARTMENT
2727 NORTH CENTRAL AVENUE
PHOENIX, ARIZONA 85004
P: (602) 263-6502

SITE ADDRESS:
U-Haul of Fox Cities North
1550 Arbor Way
Kaukauna, WI 54130

SHEET CONTENTS:

Proposed
Elevations
Building A


868077

DRAWN: BLC


CHECKED: NH

DATE: 03/24/22

868077_A1C

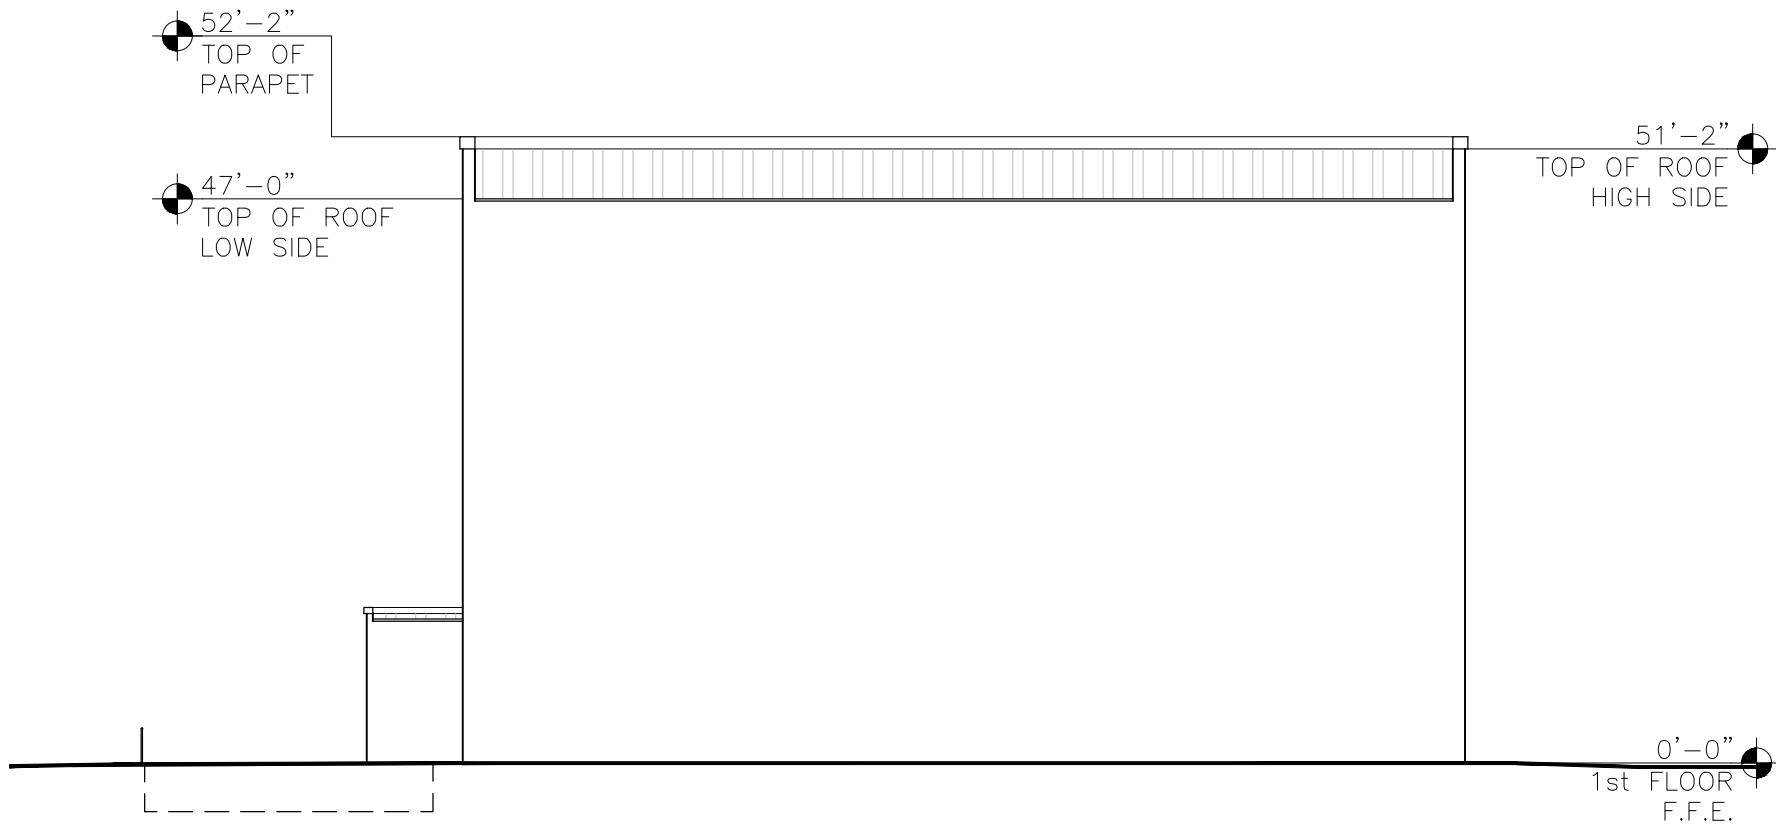


1 WEST ELEVATION

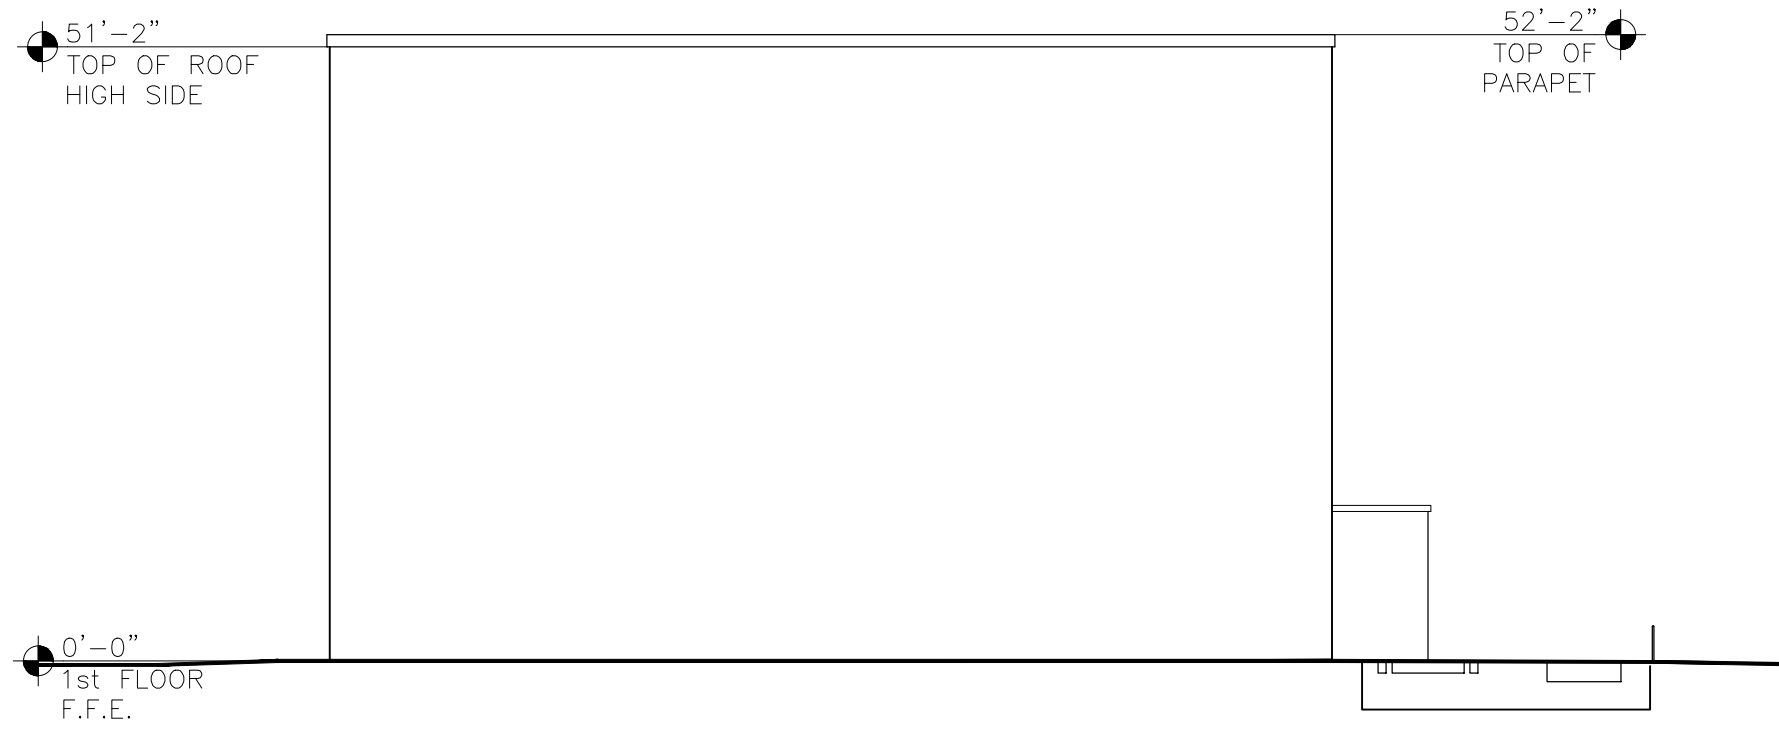


2 EAST ELEVATION

SCALE: 1/16" = 1'-0"

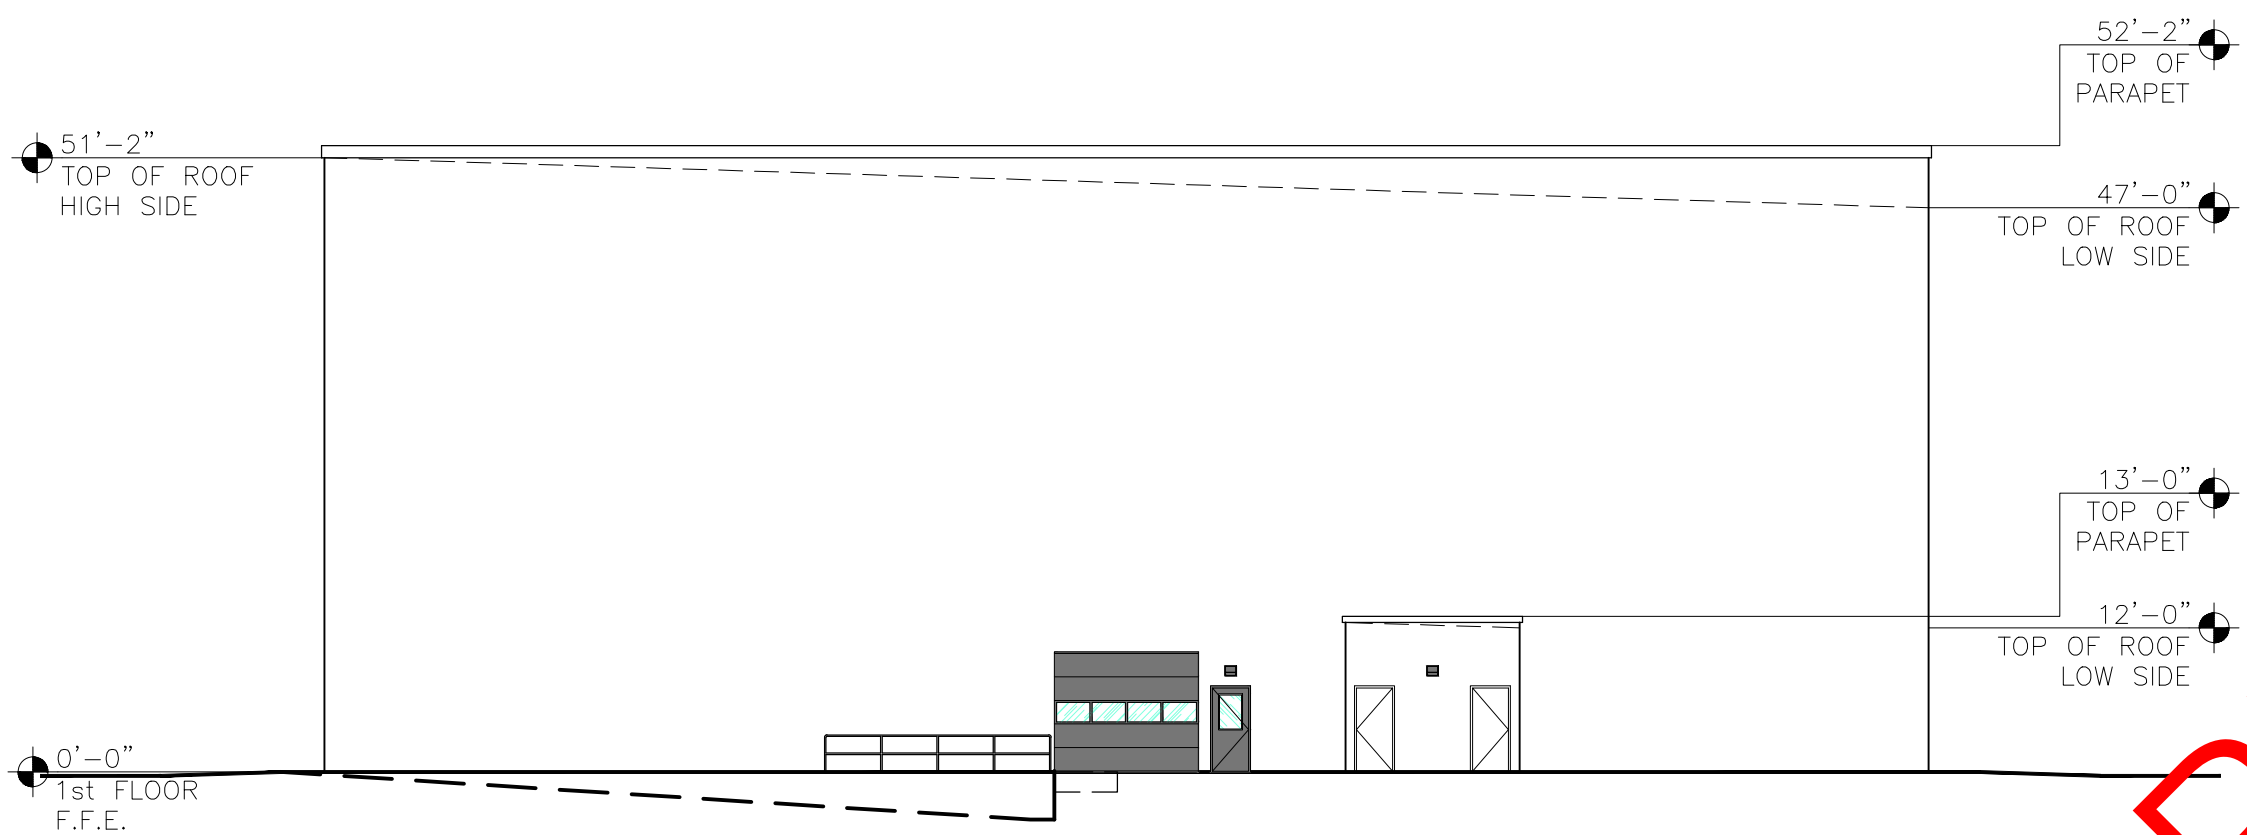

3 NORTH ELEVATION

SCALE: 1/16" = 1'-0"

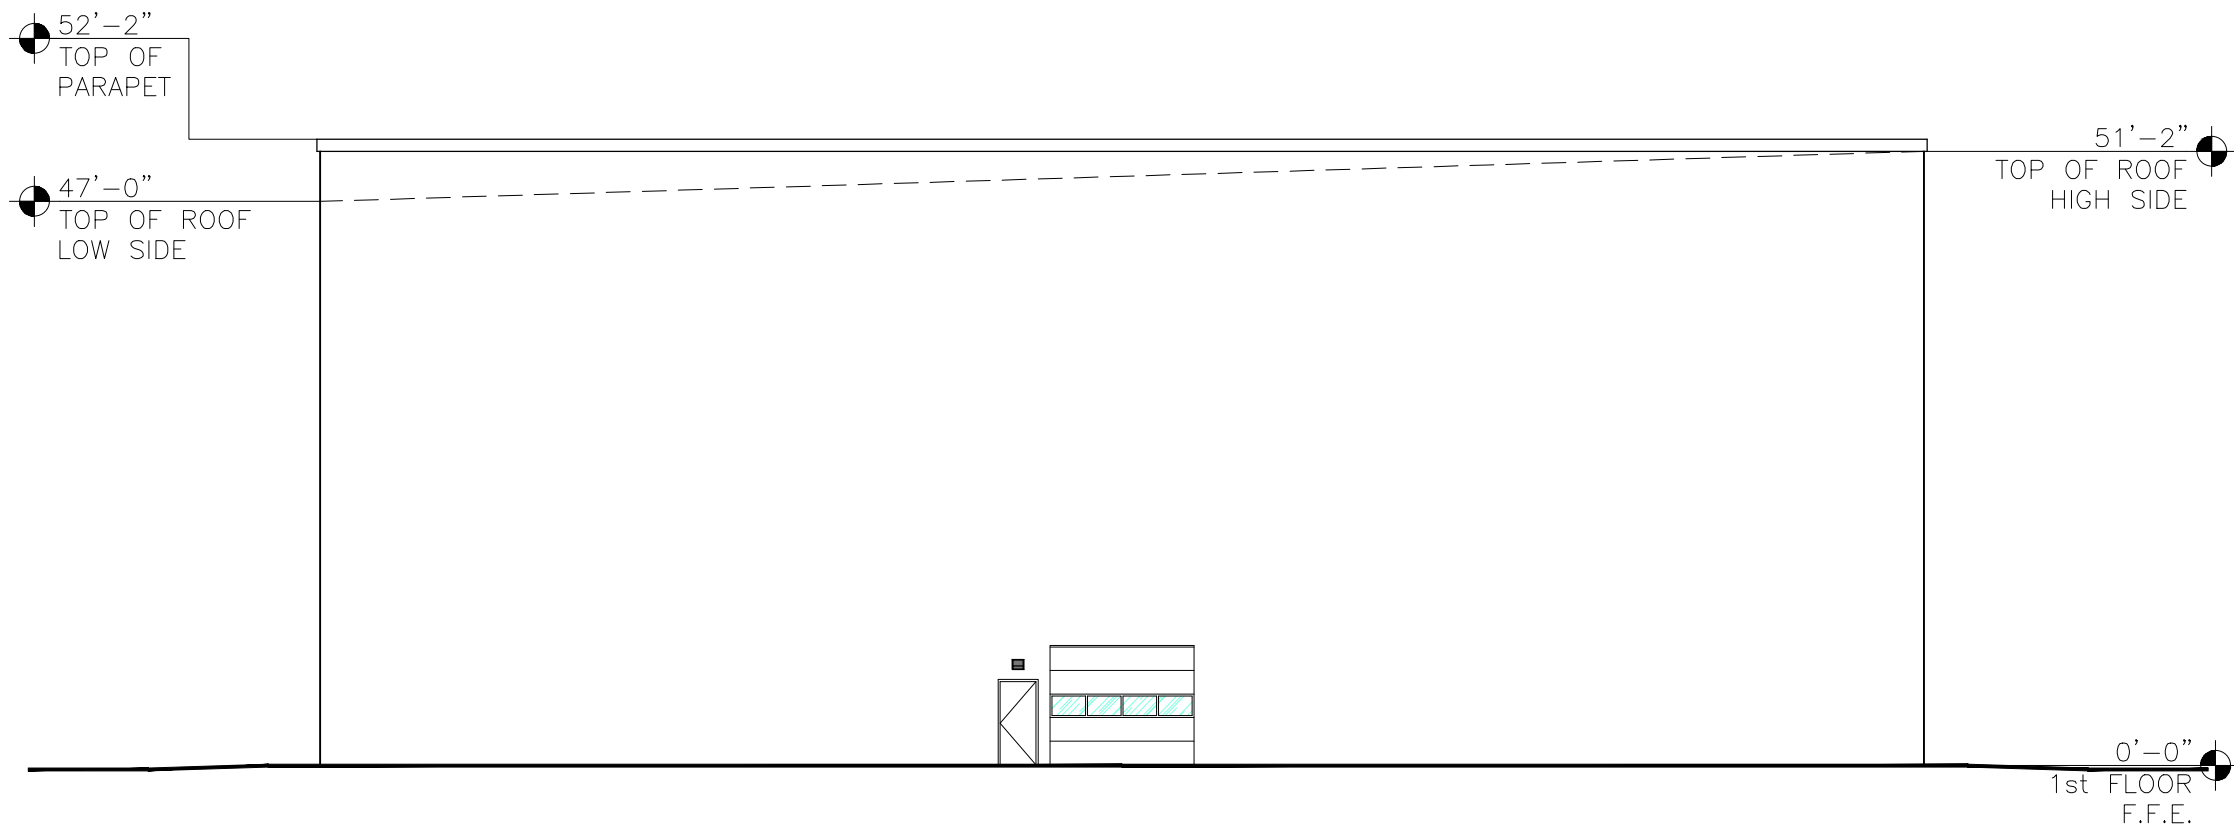

4 SOUTH ELEVATION

SCALE: 1/16" = 1'-0"

SHEET NOTES:

REVISIONS:

NO.	DATE	INITIALS	NOTES
1	1	1	1
2	1	1	1
3	1	1	1
4	1	1	1
5	1	1	1
6	1	1	1
7	1	1	1
8	1	1	1

PROFESSIONAL SEAL:

PRELIMINARY DOCUMENTS;
NOT FOR CONSTRUCTION;
FOR INFORMATION ONLY

ARCHITECT LOGO:

AMERCO
REAL ESTATE COMPANY

CONSTRUCTION DEPARTMENT
2727 NORTH CENTRAL AVENUE
PHOENIX, ARIZONA 85004
P: (602) 263-6502

SITE ADDRESS:

U-Haul of Fox Cities North
1550 Arbor Way
Kaukauna, WI 54130

SHEET CONTENTS:

Proposed
Elevations
Building B

868077

DRAWN: BLC

CHECKED: NH

DATE: 03/24/22

868077 A1C

© 2022 AMERCO REAL ESTATE COMPANY