


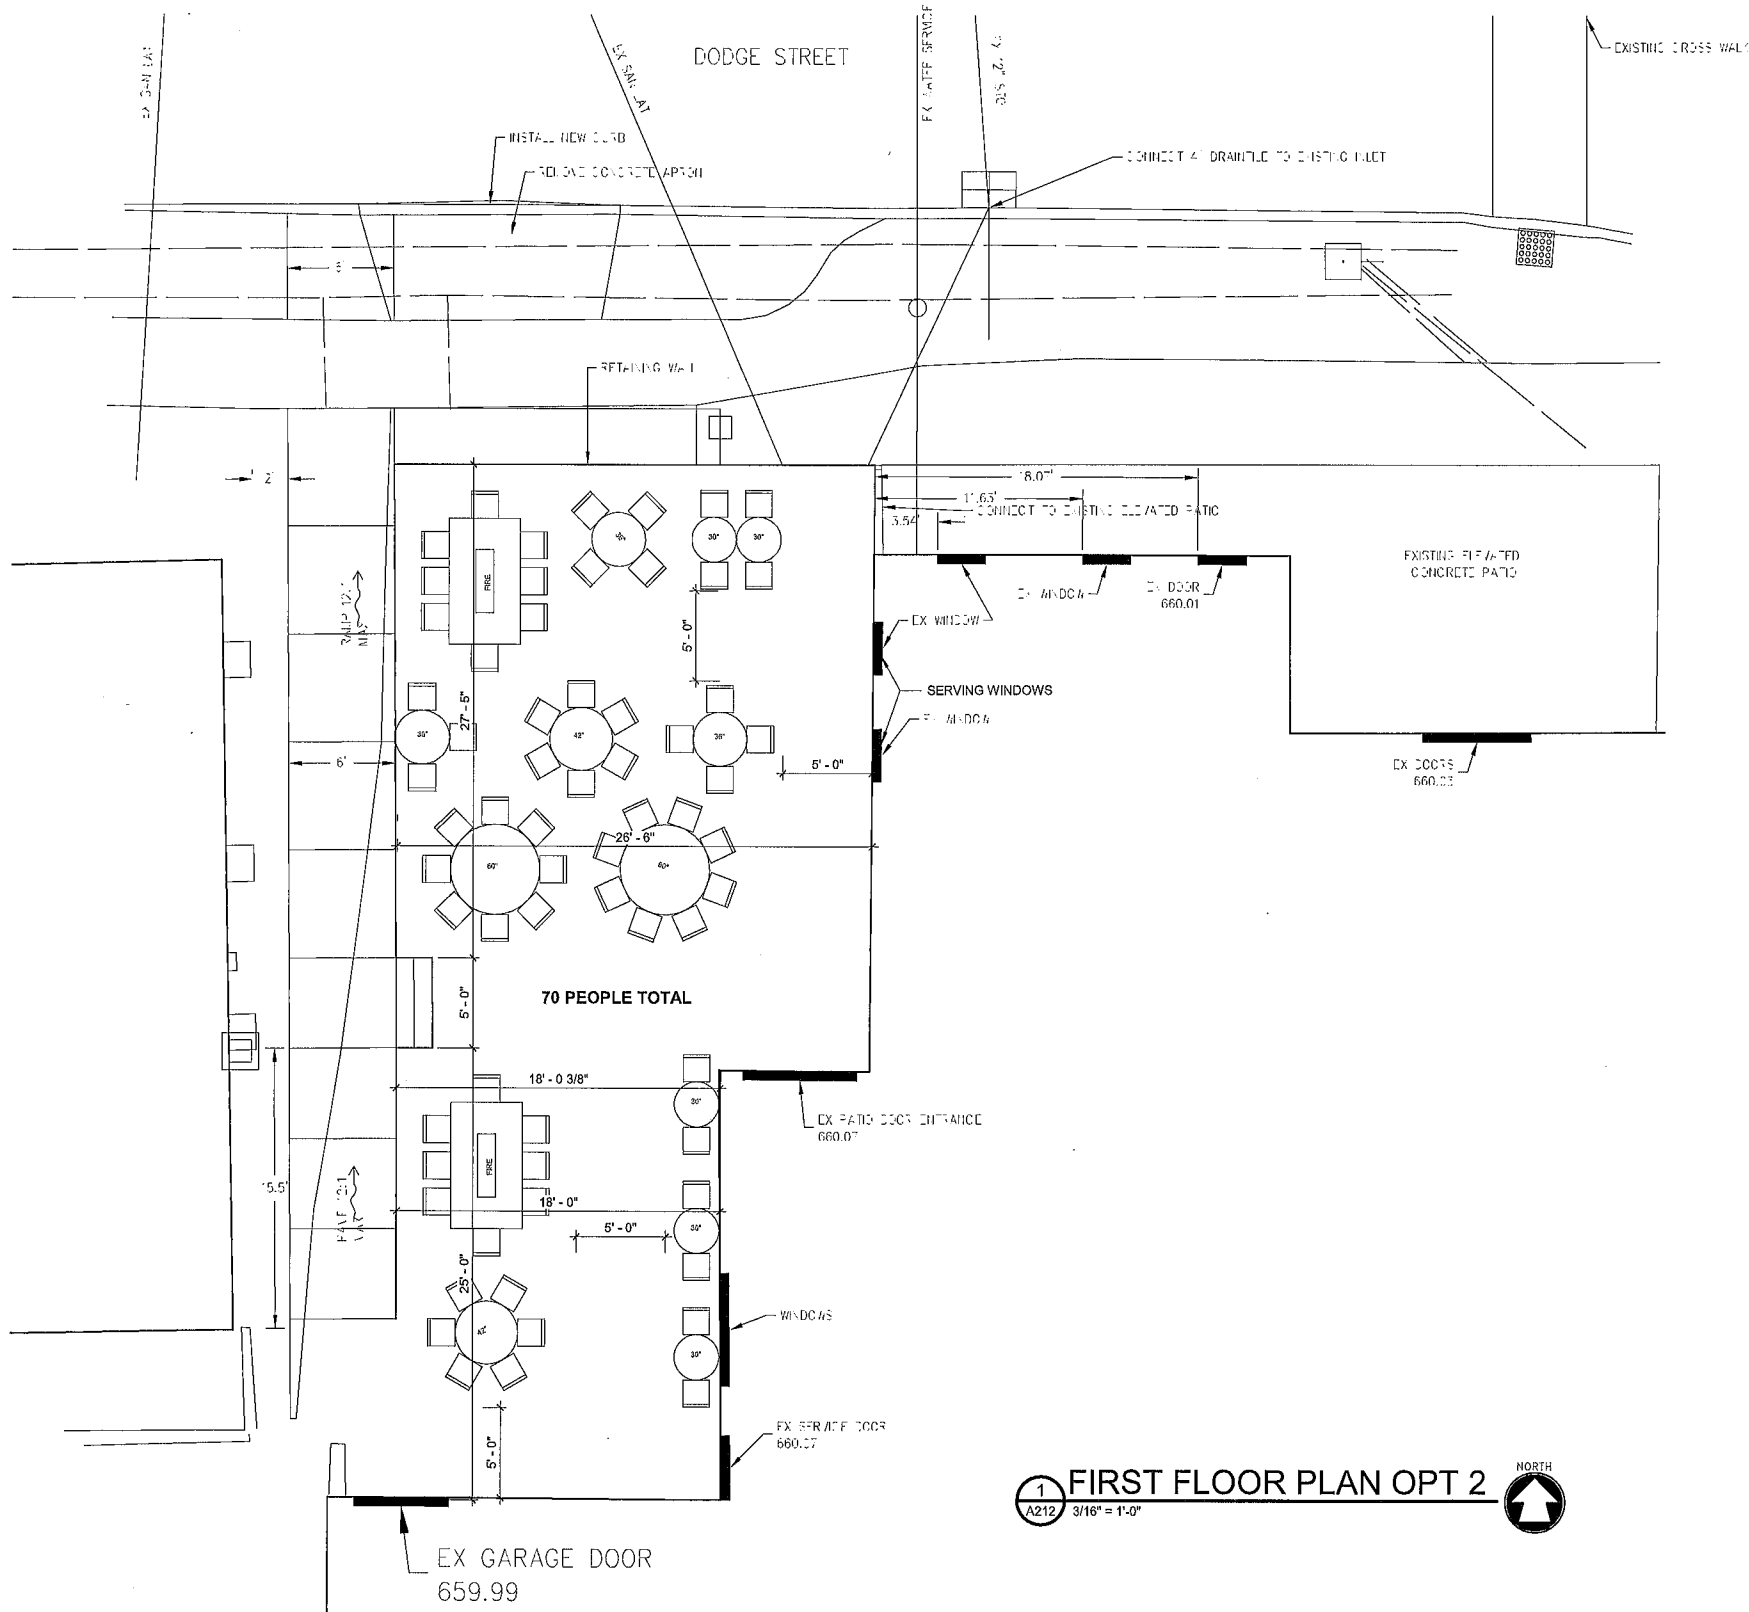

PRELIMINARY NOT FOR CONSTRUCTION

OUTDOOR PATIO IMPROVEMENTS
313 DODGE ST, KAUKAUNA, WI

FIRST FLOOR PLAN OPT 2

DESIGNED MUM	DRAWN AAT
PROJECT NO. T0994 09220725	
DATE FEBRUARY 16, 2023	
SHEET NO. A212	

McMahon Associates, Inc. provides this drawing and data, regardless of form, as instruments of service. All rights including copyrights are retained by McMahon Associates, Inc. The client agrees to the fullest extent permitted by law to indemnify and hold McMahon Associates, Inc. harmless for any reuse or changes made to the original drawing or data without the written consent of McMahon Associates, Inc.

McMAHON
ENGINEERS ARCHITECTS
McMahon Associates, Inc.
1445 P.O. BOX 1005 | WENOMAH, WI 54987-1025
Tel: (920) 751-4200 | Fax: (920) 751-4284
www.mcmahonrp.com