


PETERS CONCRETE

KAUKAUNA PLANT


380 FARMLAND CT KAUKAUNA, WI 54130

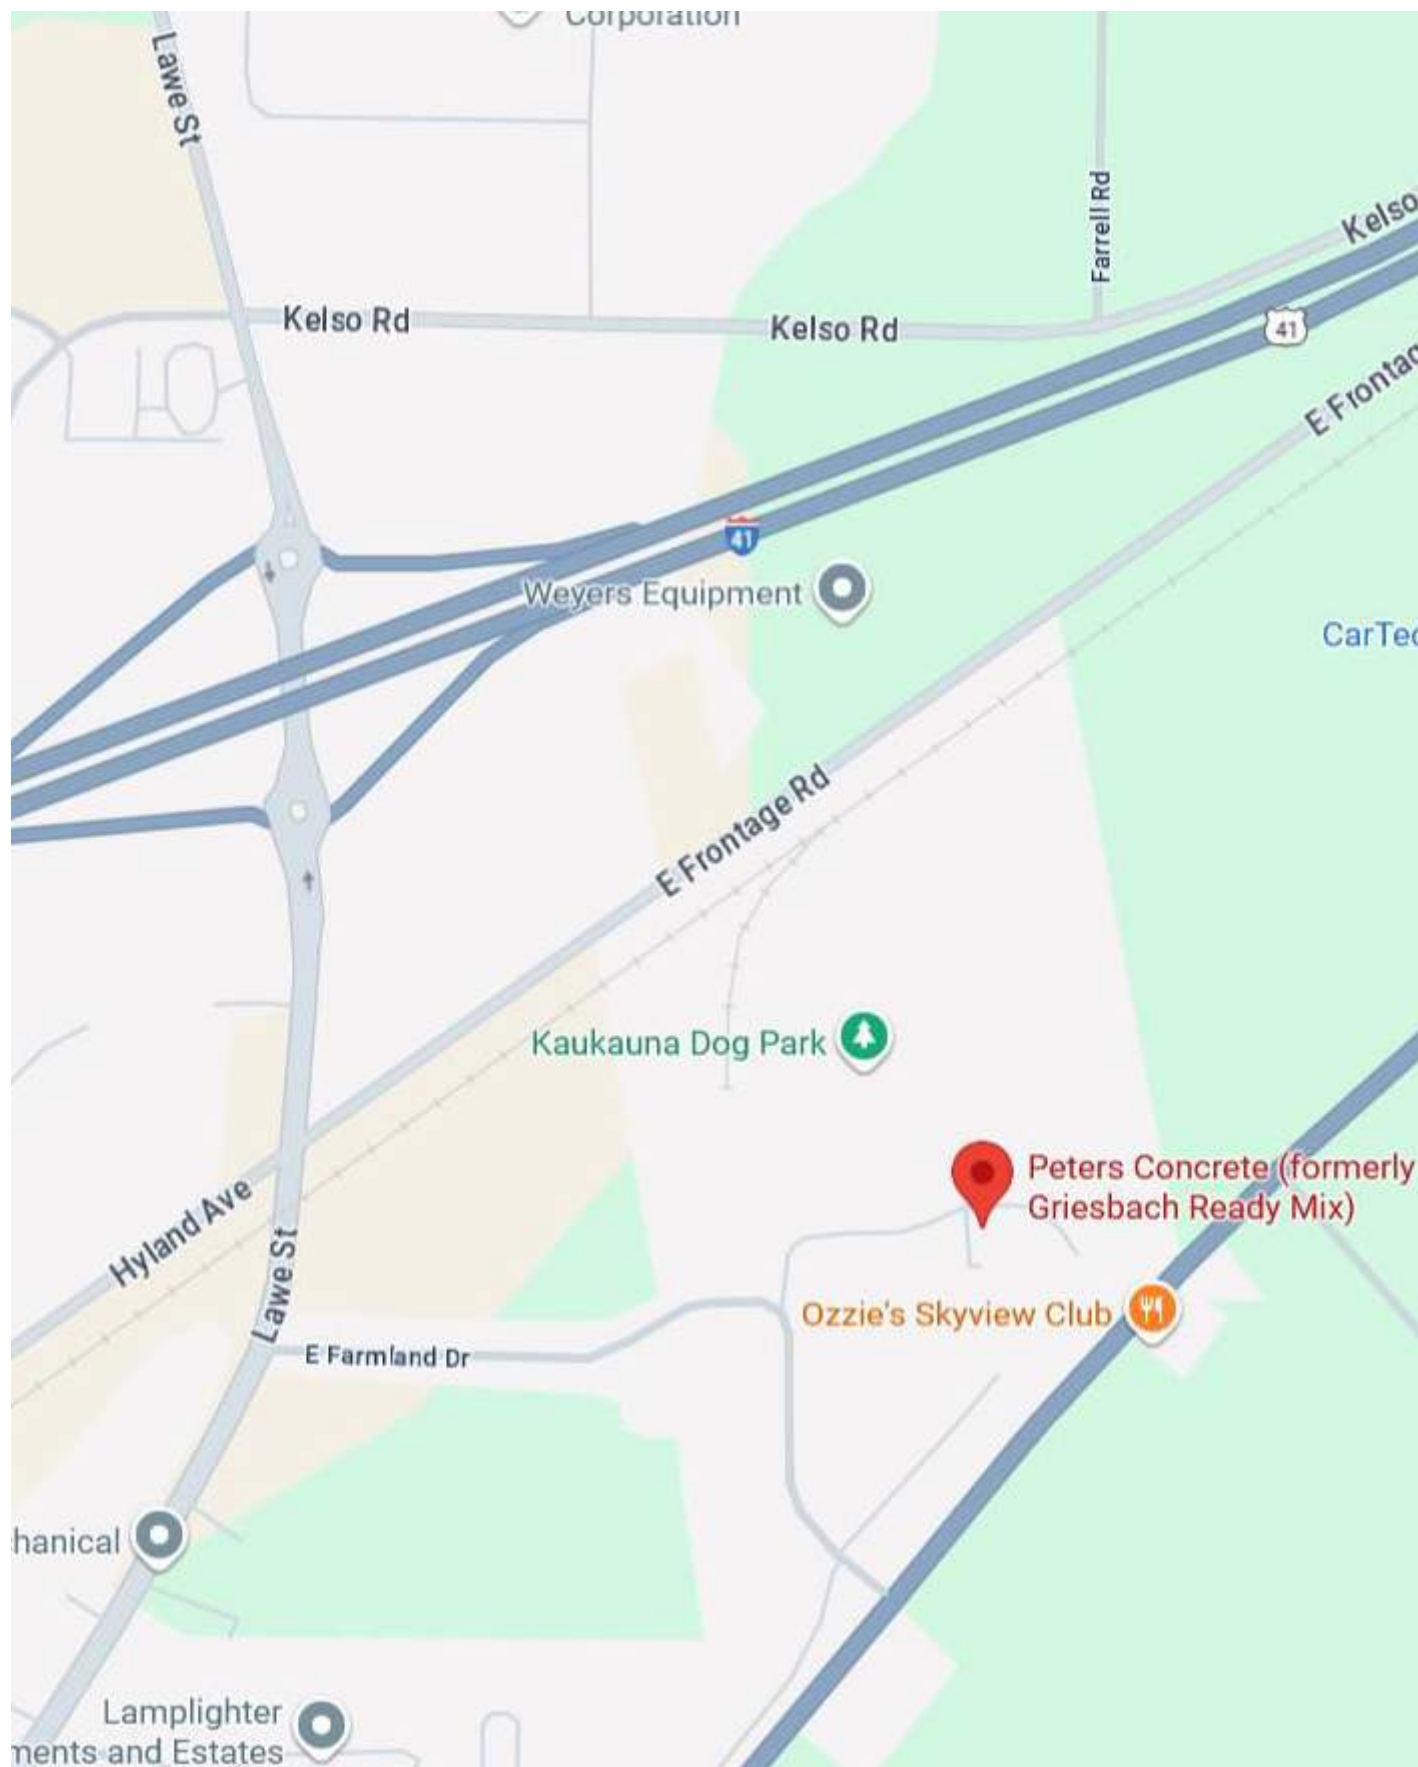

SITE LOCATION MAP
3/32" = 1'-0"



SITE PROXIMITY MAP
1/16" = 1'-0"

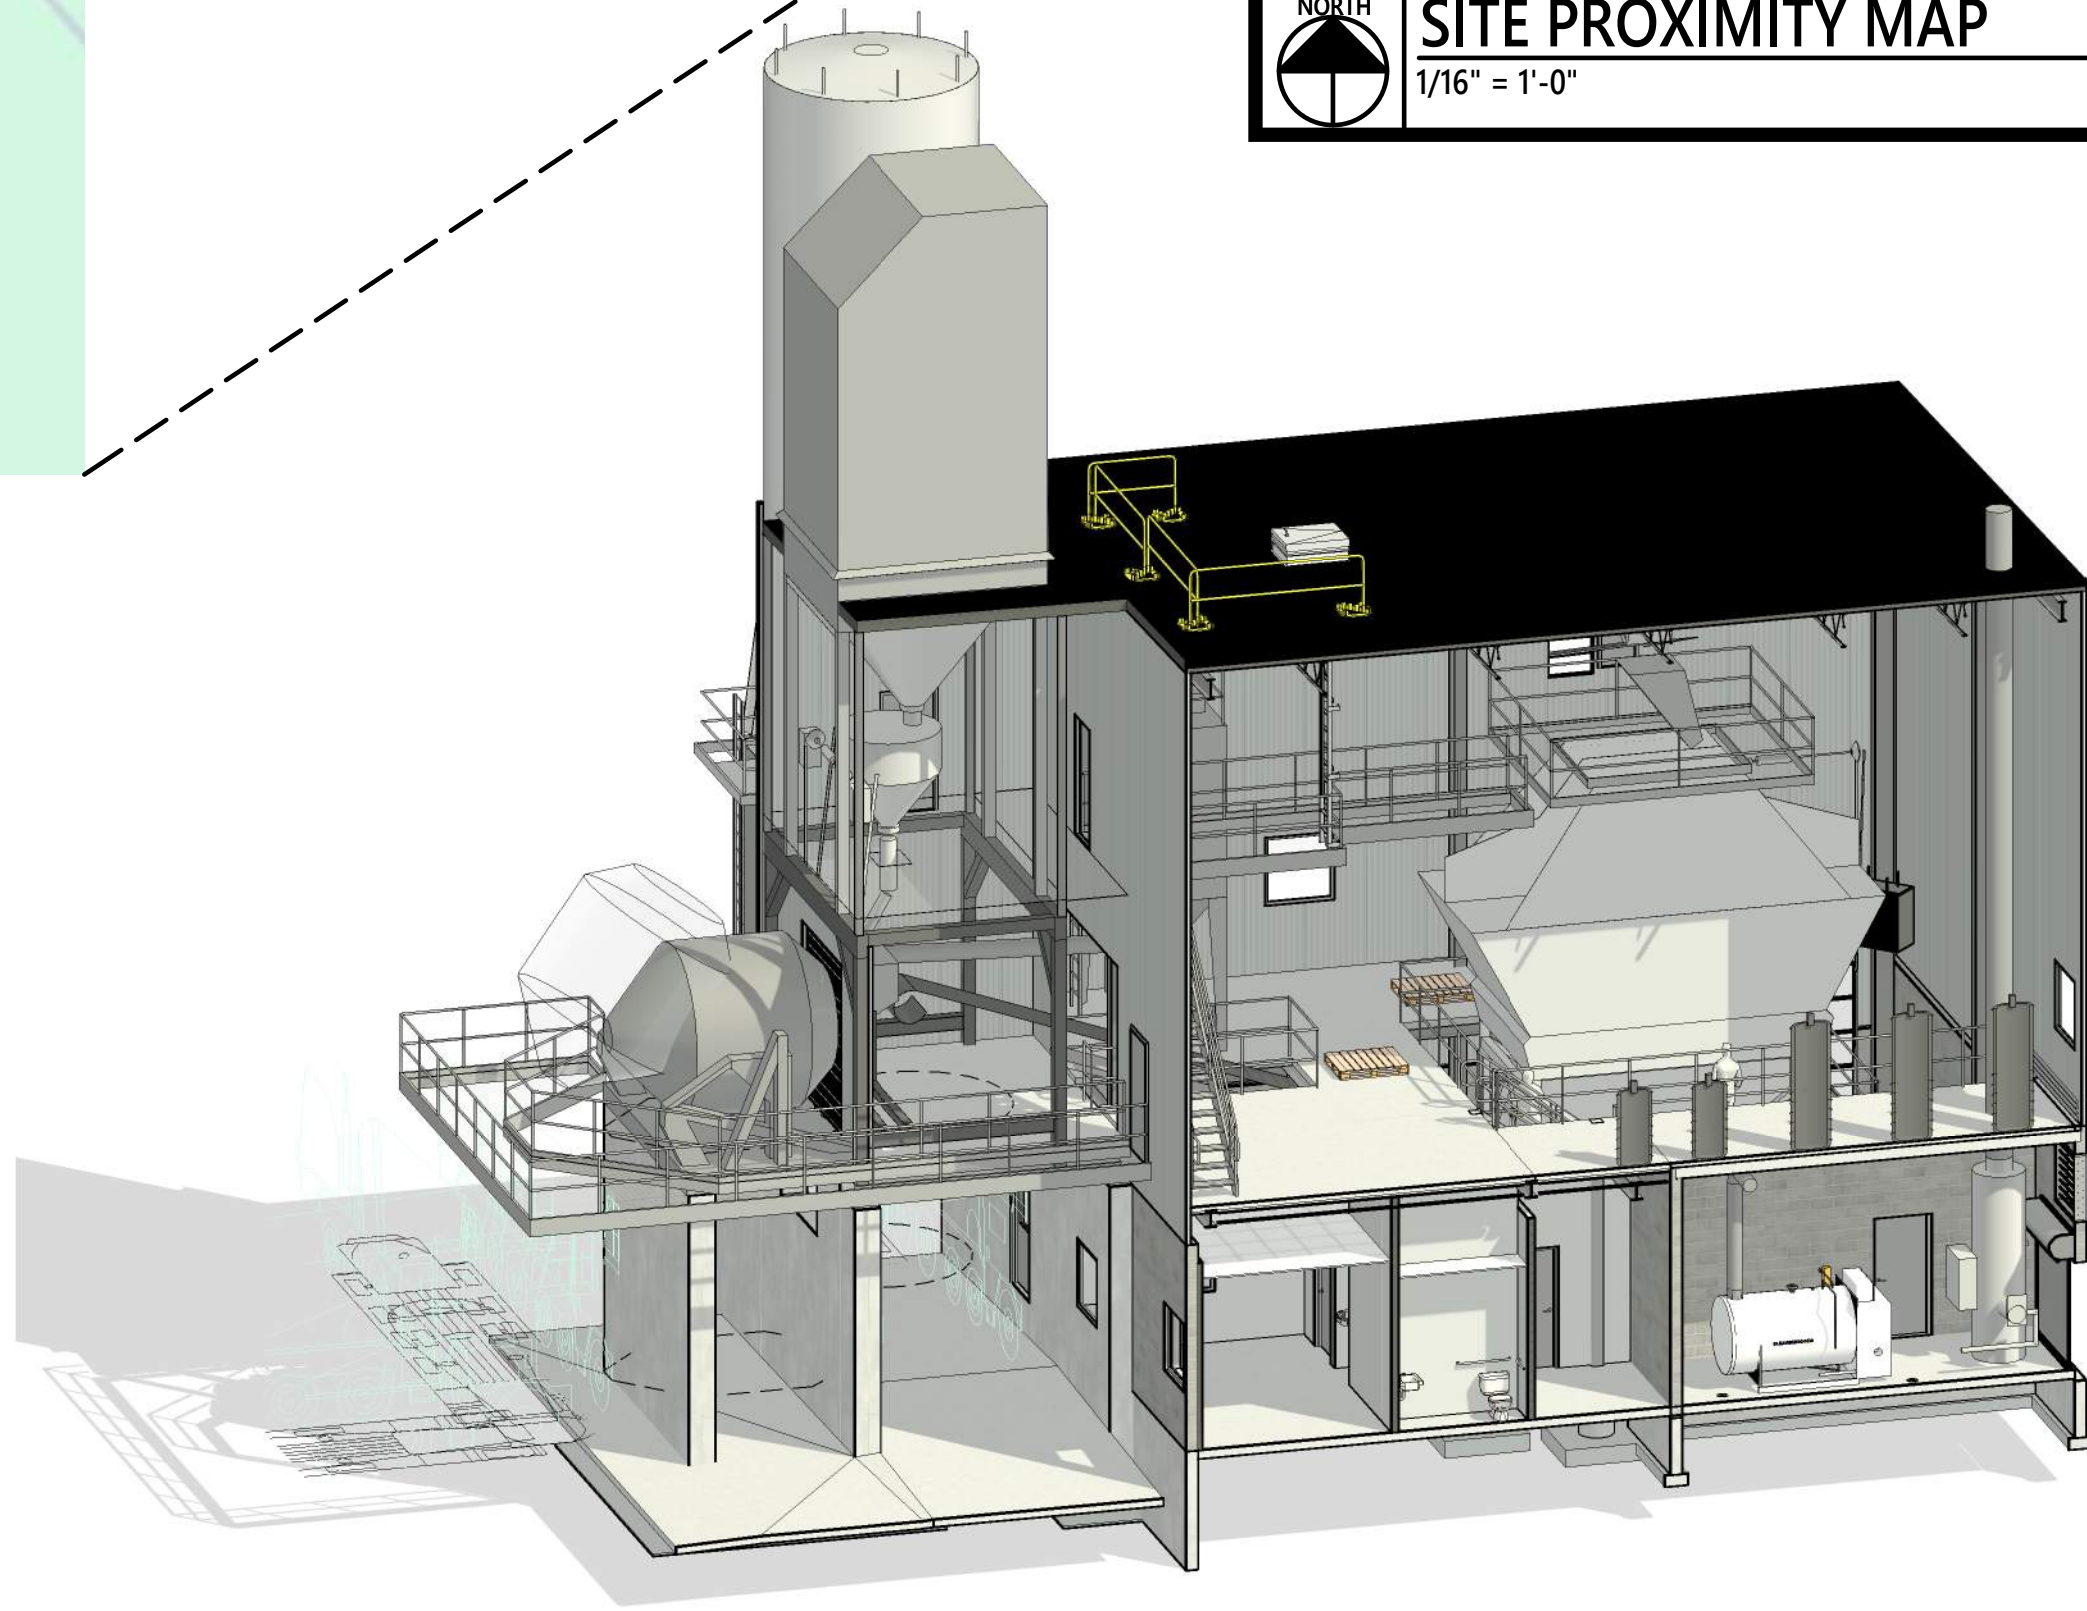

SHEET INDEX			
NUMBER	NAME	REVISION NUMBER	REVISION DATE
TS	TITLE SHEET	REV. 6	11/21/25
AC1.0	OVERALL SITE PLAN	REV. 6	11/21/25
AC1.1	ENLARGED SITE PLAN	REV. 6	11/21/25
A1.0	PROPOSED FLOOR PLAN	REV. 6	11/21/25
A1.1	PROPOSED MEZZANINE 1	REV. 6	11/21/25
A1.2	MEZZANINE 2	REV. 3	11/21/25
A2.0	EXTERIOR RENDERINGS	REV. 1	11/21/25
A3.0	EXTERIOR ELEVATIONS	REV. 6	11/21/25
A4.0	BUILDING SECTIONS	REV. 6	11/21/25
A5.0	WALL SECTIONS & DETAILS	REV. 1	11/21/25
A6.0	ROOF PLAN	REV. 4	11/21/25
S2.0	MEZZANINE STRUCTURAL FRAMING PLAN	REV. 1	11/21/25
S2.1	ROOF STRUCTURAL FRAMING PLAN	REV. 1	11/21/25

SYMBOLS	
	DETAIL NUMBER
	SHEET SECTION IS LOCATED ON
	GRID LINE DESIGNATION
	ELEV. 100'-0"
	ROOM NAME AND NUMBER
	DOOR TAG
	WINDOW TAG
	ELEVATION NUMBER
	SHEET ELEVATION IS LOCATED ON
	DETAIL NUMBER
	SHEET DETAIL IS LOCATED ON

PROJECT NARRATIVE:

Notice: These plans/electronic files are the exclusive property of Schuh Construction, Inc., and are loaned with that understanding. Plans/electronic files may not be copied, reproduced, or other use may not be made without the consent of Schuh Construction, Inc. Return upon request.

REVISIONS	
REV. 1	10/09/25
REV. 2	10/21/25
REV. 3	10/29/25
REV. 4	11/04/25
REV. 5	11/11/25
REV. 6	11/21/25

PRELIMINARY
BID SET
NOT INTENDED FOR
CONSTRUCTION

PROJECT:
**PETERS CONCRETE
KAUKAUNA PLANT**
380 FARMLAND CT
KAUKAUNA, WI 54130

PROJECT NO.:
25-480

SHEET NO.:

TS



Notice: These plans/electronic files are the exclusive property of Schuh Construction, Inc., and are loaned with that understanding. Plans/electronic files may not be copied, reproduced, or other use may not be made without the consent of Schuh Construction, Inc. Return upon request.


REVISIONS	
REV. 1	10/09/25
REV. 2	10/21/25
REV. 3	10/29/25
REV. 4	11/04/25
REV. 5	11/11/25
REV. 6	11/21/25

**PRELIMINARY
BID SET
NOT INTENDED FOR
CONSTRUCTION**

PROJECT:
**PETERS CONCRETE
KAUKAUNA PLANT**
380 FARVLAND CT
KAUKAUNA, WI 54130

PROJECT NO.:
25-480
SHEET NO.:

AC1.0

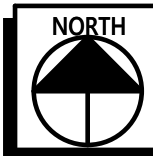

ENLARGED SITE PLAN
1/16" = 1'-0"

**PRELIMINARY
BID SET
NOT INTENDED FOR
CONSTRUCTION**

PROJECT: **PETERS CONCRETE
KAUKAUNA PLANT**
380 FARMLAND CT
KAUKAUNA, WI 54130

PROJECT NO.: **25-480**
SHEET NO.:

AC1.1

Schuh
CONSTRUCTION, INC.
Established 1976


Notice: These plans/electronic files are the exclusive property of Schuh Construction, Inc., and are loaned with that understanding. Plans/electronic files may not be copied, reproduced, or other use may not be made without the consent of Schuh Construction, Inc. Return upon request.

REVISIONS	
REV. 1	10/09/25
REV. 2	10/21/25
REV. 3	10/29/25
REV. 4	11/04/25
REV. 5	11/11/25
REV. 6	11/21/25

DESIGN / BUILD
GENERAL CONTRACTING
STEEL FABRICATION
BUTLER
METAL BUILDINGS
N9351 Isar Road, Seymour, WI 54165 / T 920.833.6465 / F 920.833.2158 / www.schuhconstruction.com

ENLARGED SITE PLAN

C:\Users\jlevin\Documents\Gis\bauch Kaukauna Level\B02.rvt Author: 11/27/2025 3:37:35 PM

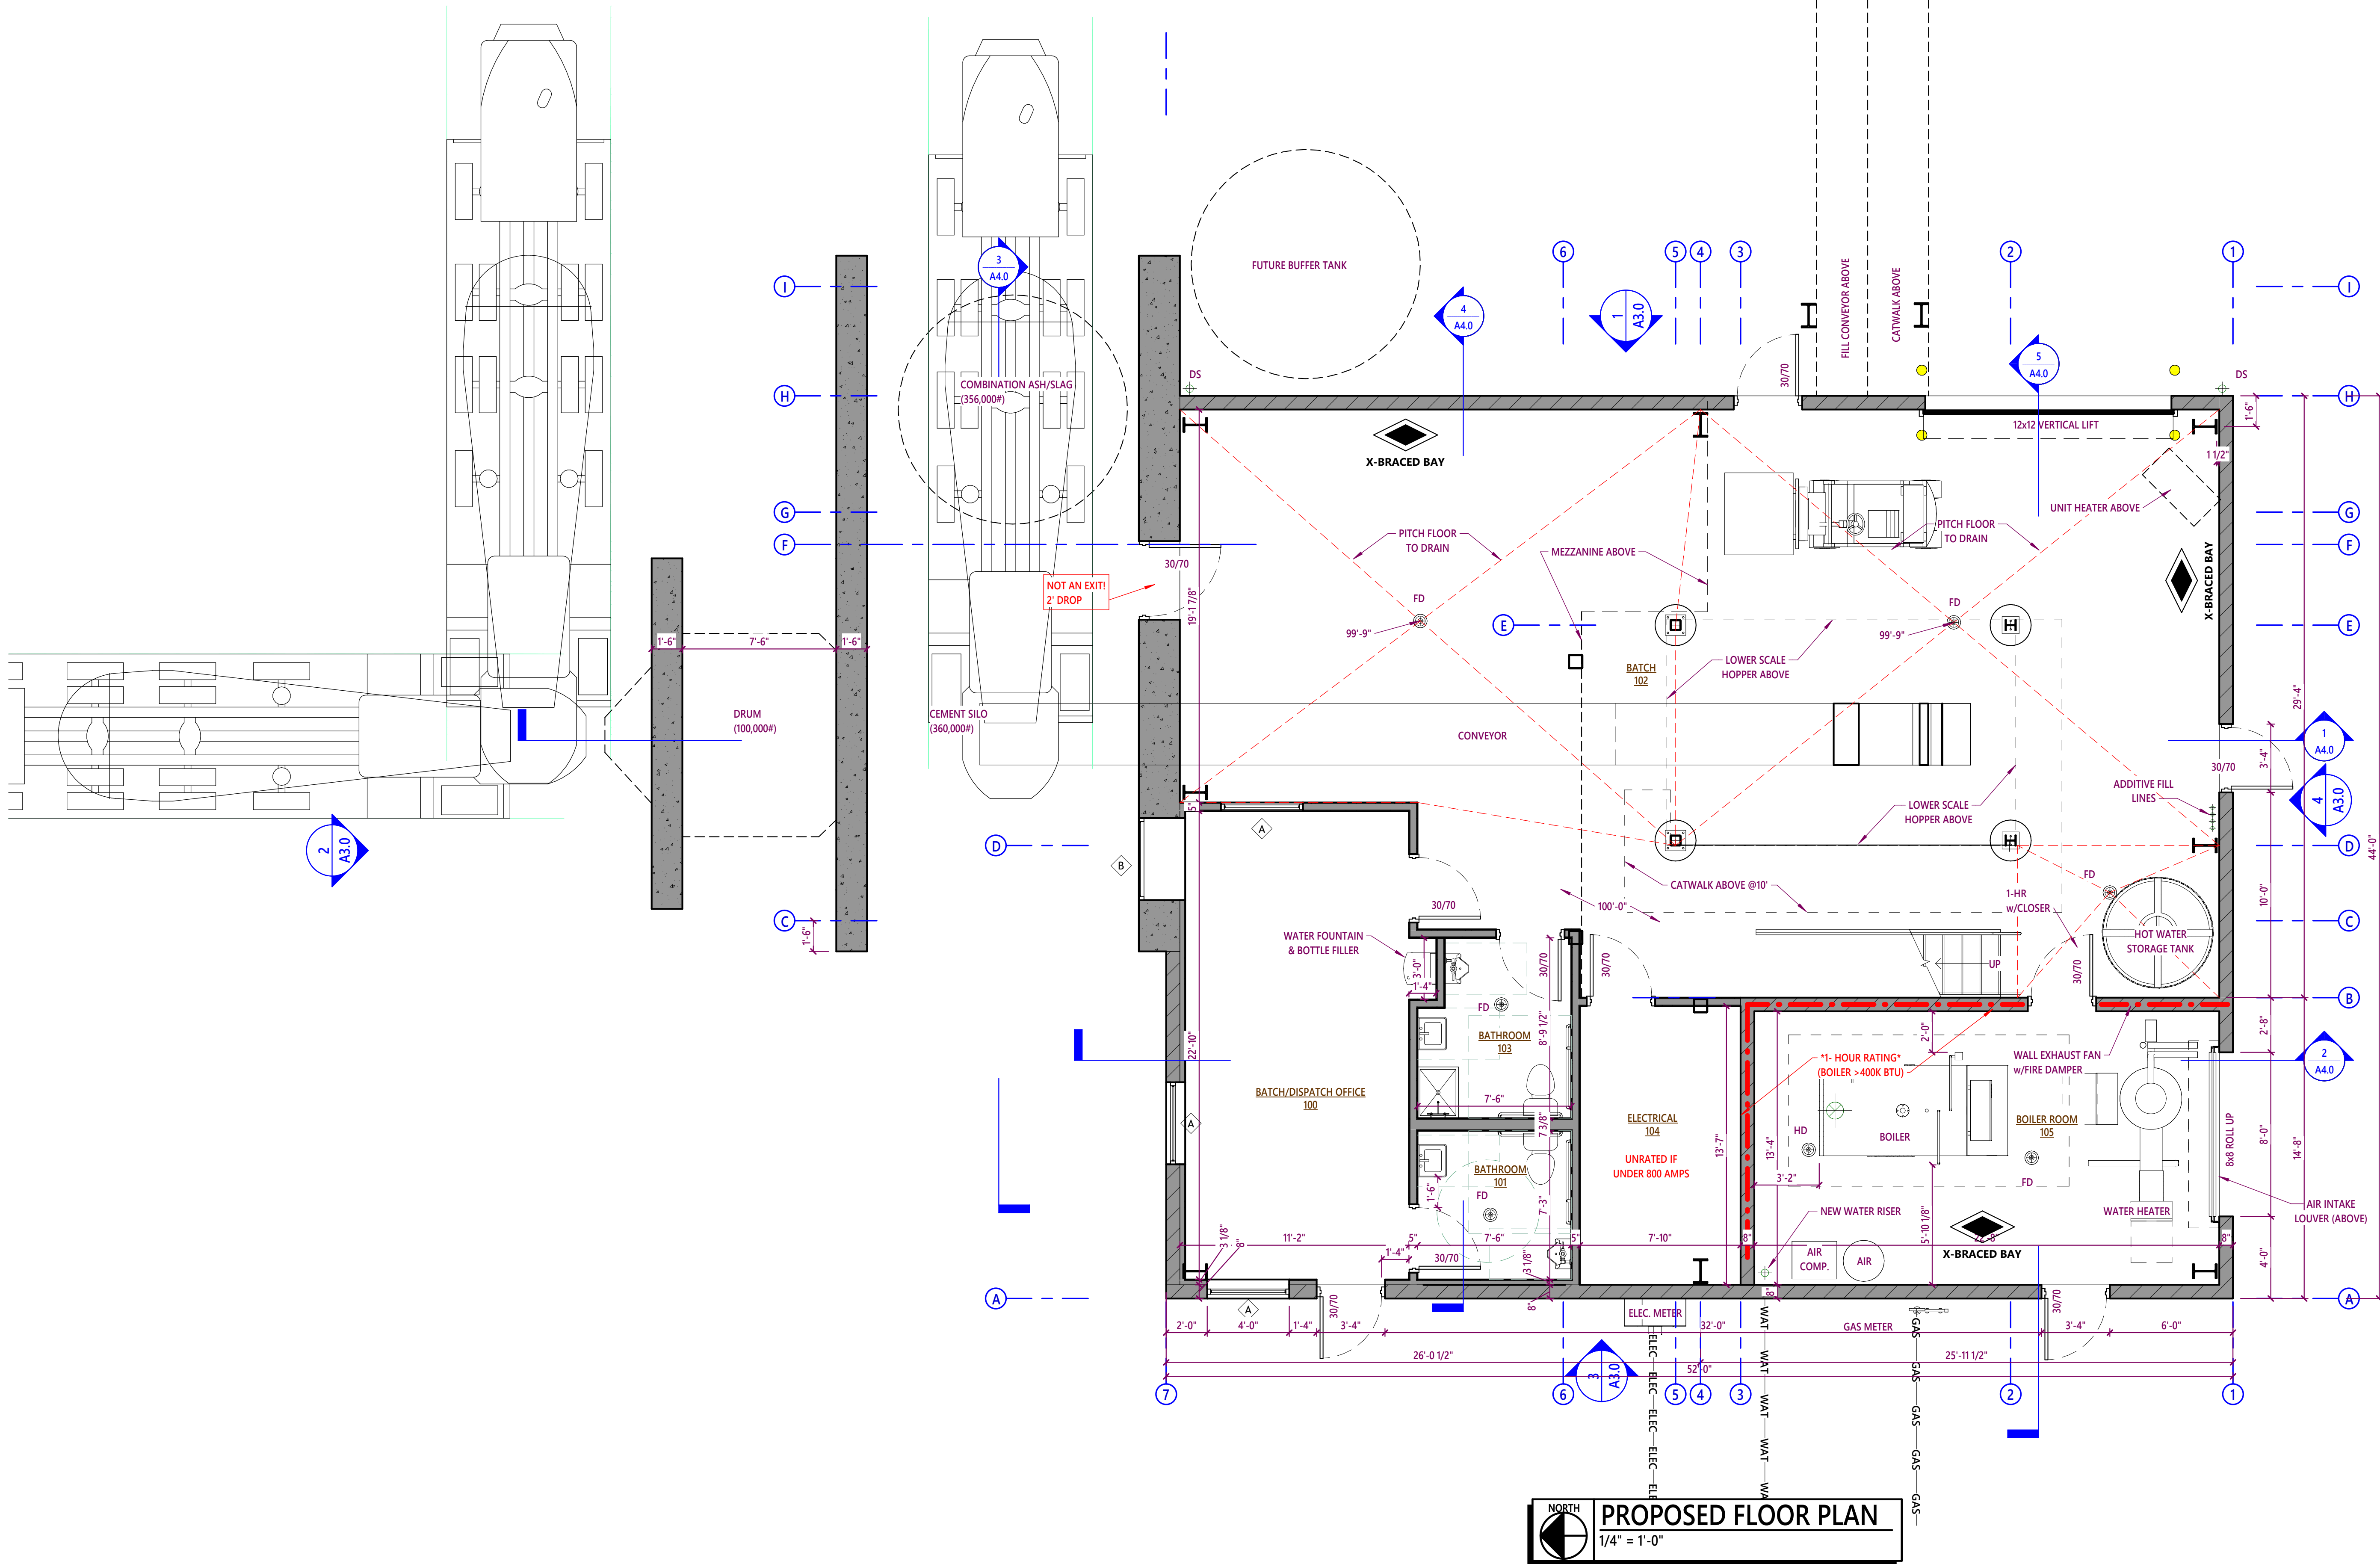

Notice: These plans/electronic files are the exclusive property of Schuh Construction, Inc., and are loaned with that understanding. Plans/electronic files may not be copied, reproduced, or other use may not be made without the consent of Schuh Construction, Inc. Return upon request.



REVISIONS	
REV. 1	10/09/25
REV. 2	10/21/25
REV. 3	10/29/25
REV. 4	11/04/25
REV. 5	11/11/25
REV. 6	11/21/25

**PRELIMINARY
BID SET
NOT INTENDED FOR
CONSTRUCTION**

PROJECT:
**PETERS CONCRETE
KAUKAUNA PLANT**
380 FARVLAND CT
KAUKAUNA, WI 54130

PROJECT NO.:
25-480
SHEET NO.:

A1.0

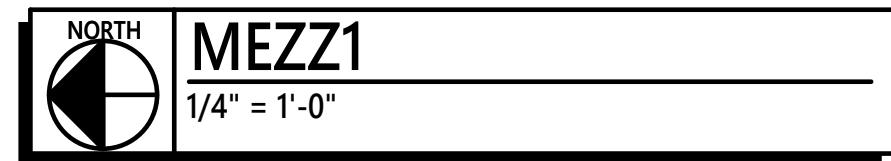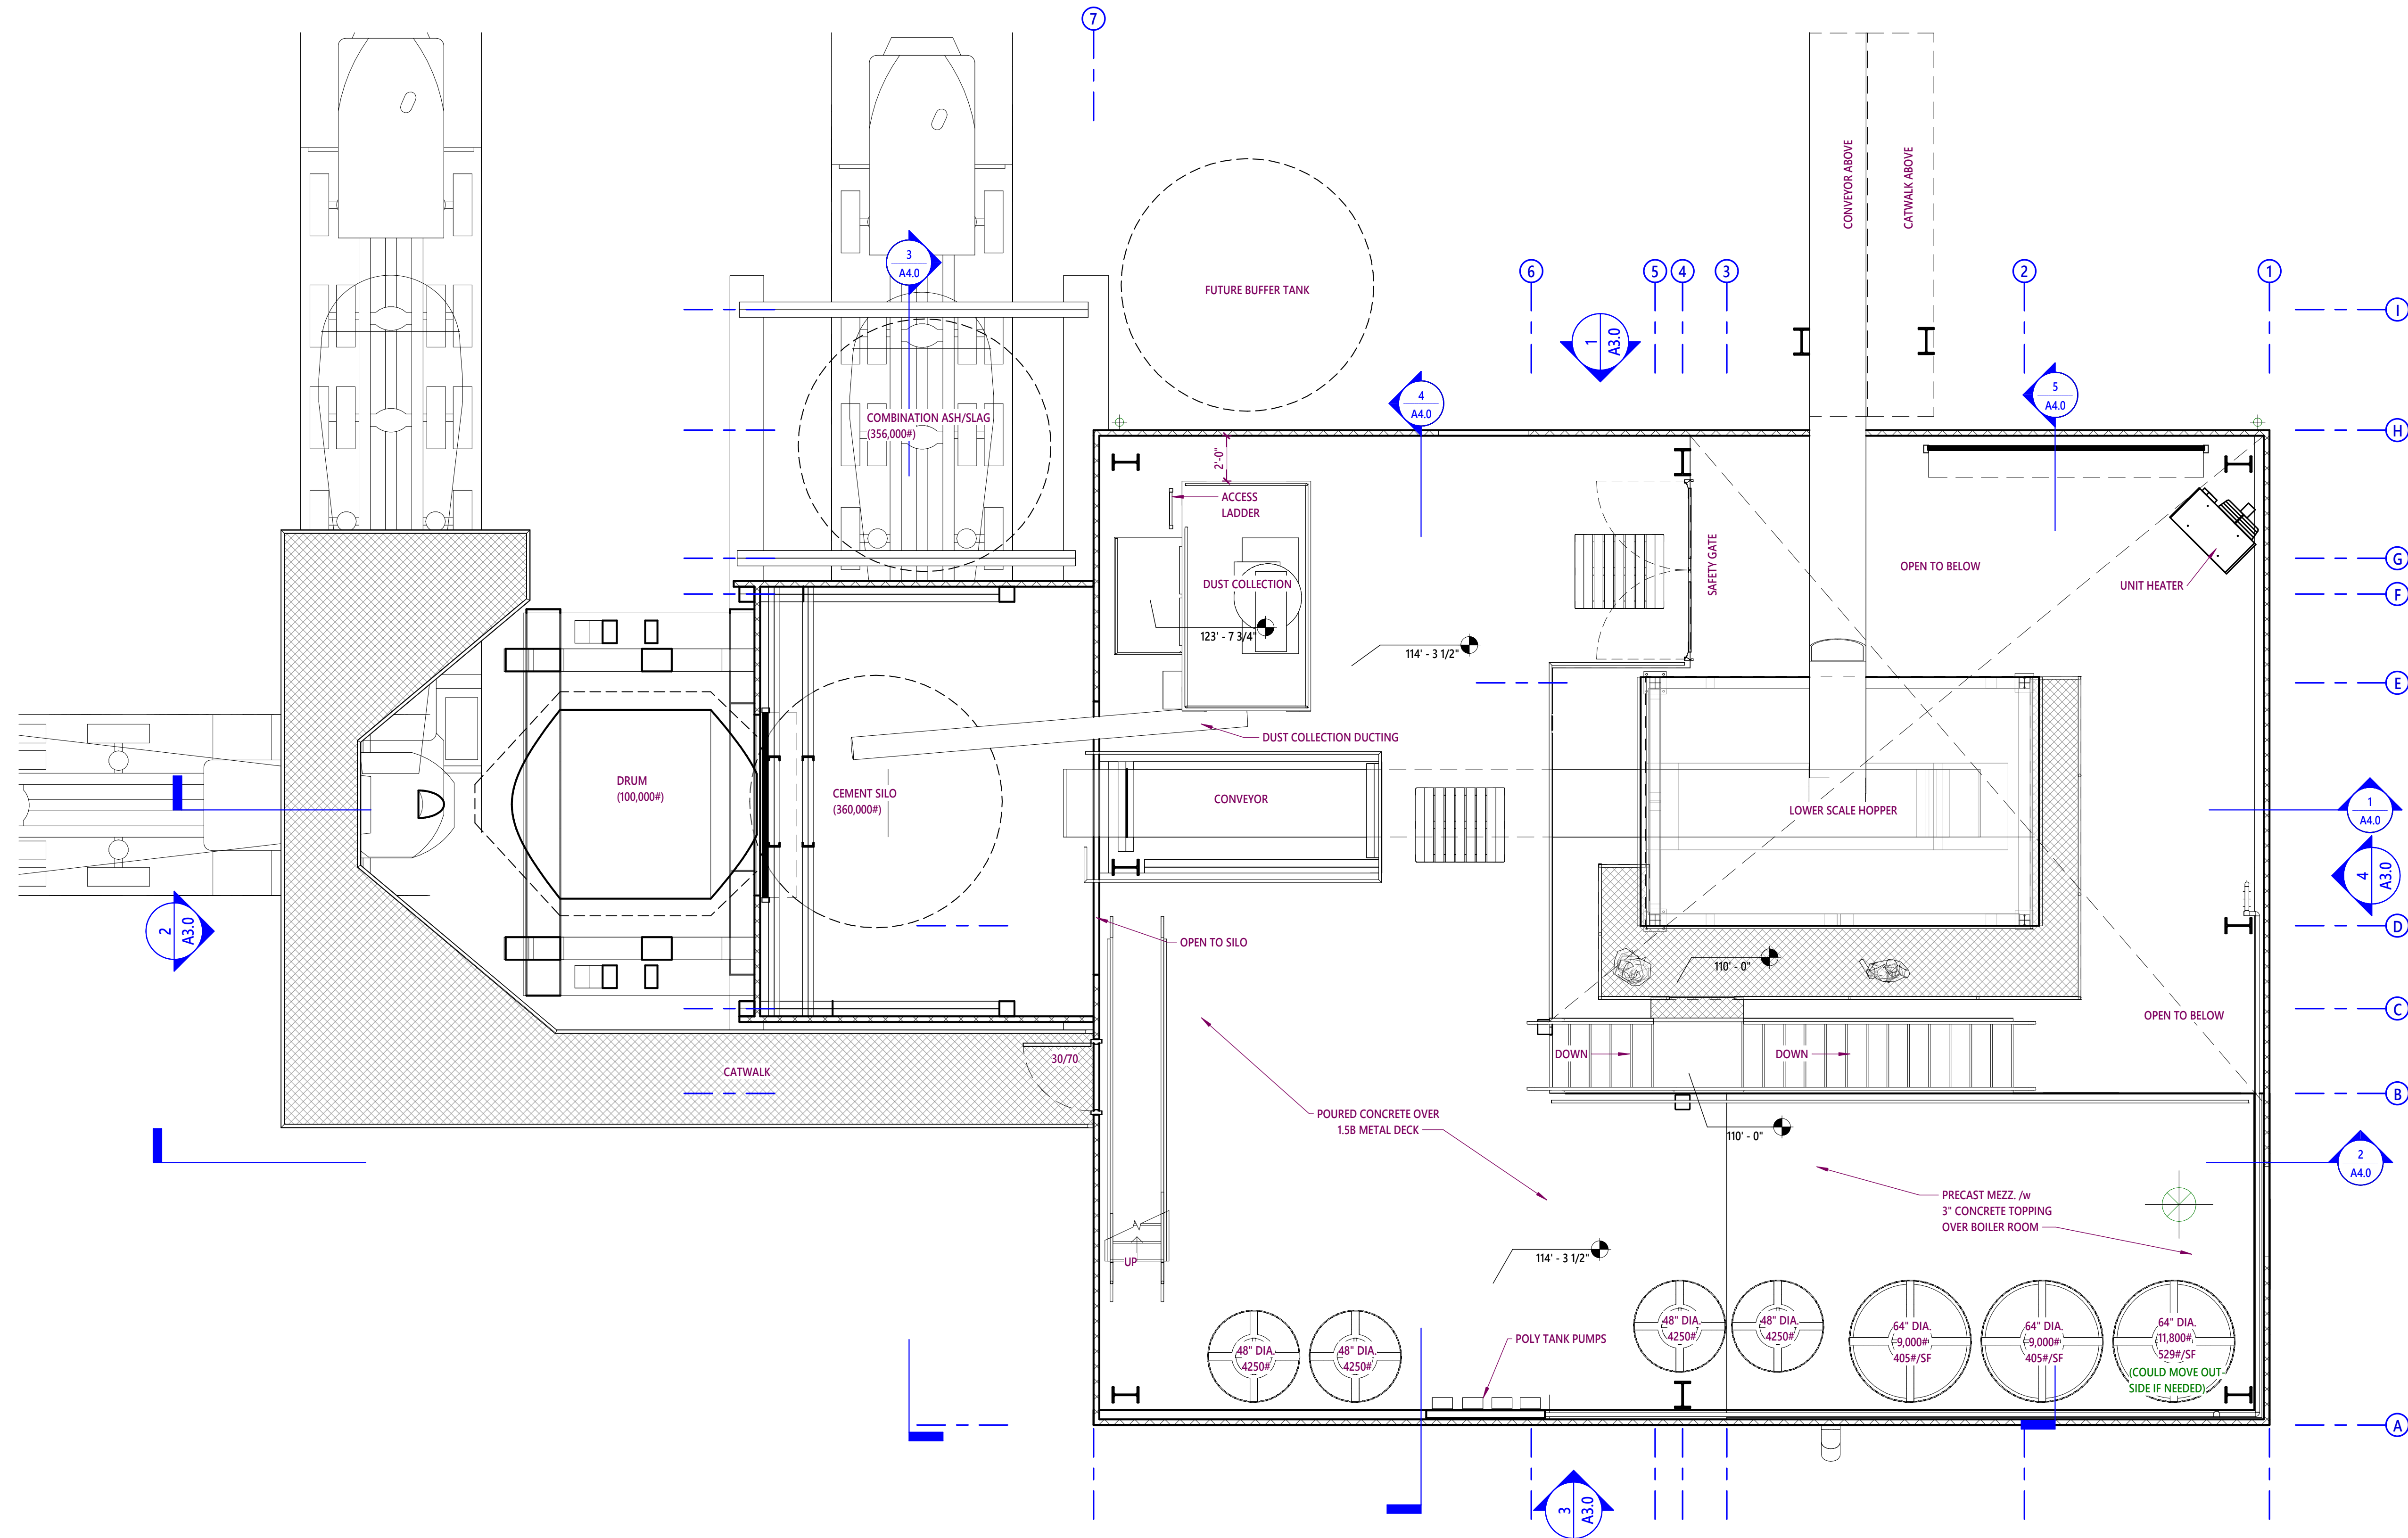

REVISIONS	
REV. 1	10/09/25
REV. 2	10/21/25
REV. 3	10/29/25
REV. 4	11/04/25
REV. 5	11/11/25
REV. 6	11/21/25


**PRELIMINARY
BID SET
NOT INTENDED FOR
CONSTRUCTION**

PROJECT:
**PETERS CONCRETE
KAUKAUNA PLANT**
380 FARVLAND CT
KAUKAUNA, WI 54130

PROJECT NO.:
25-480

SHEET NO.:

A1.1

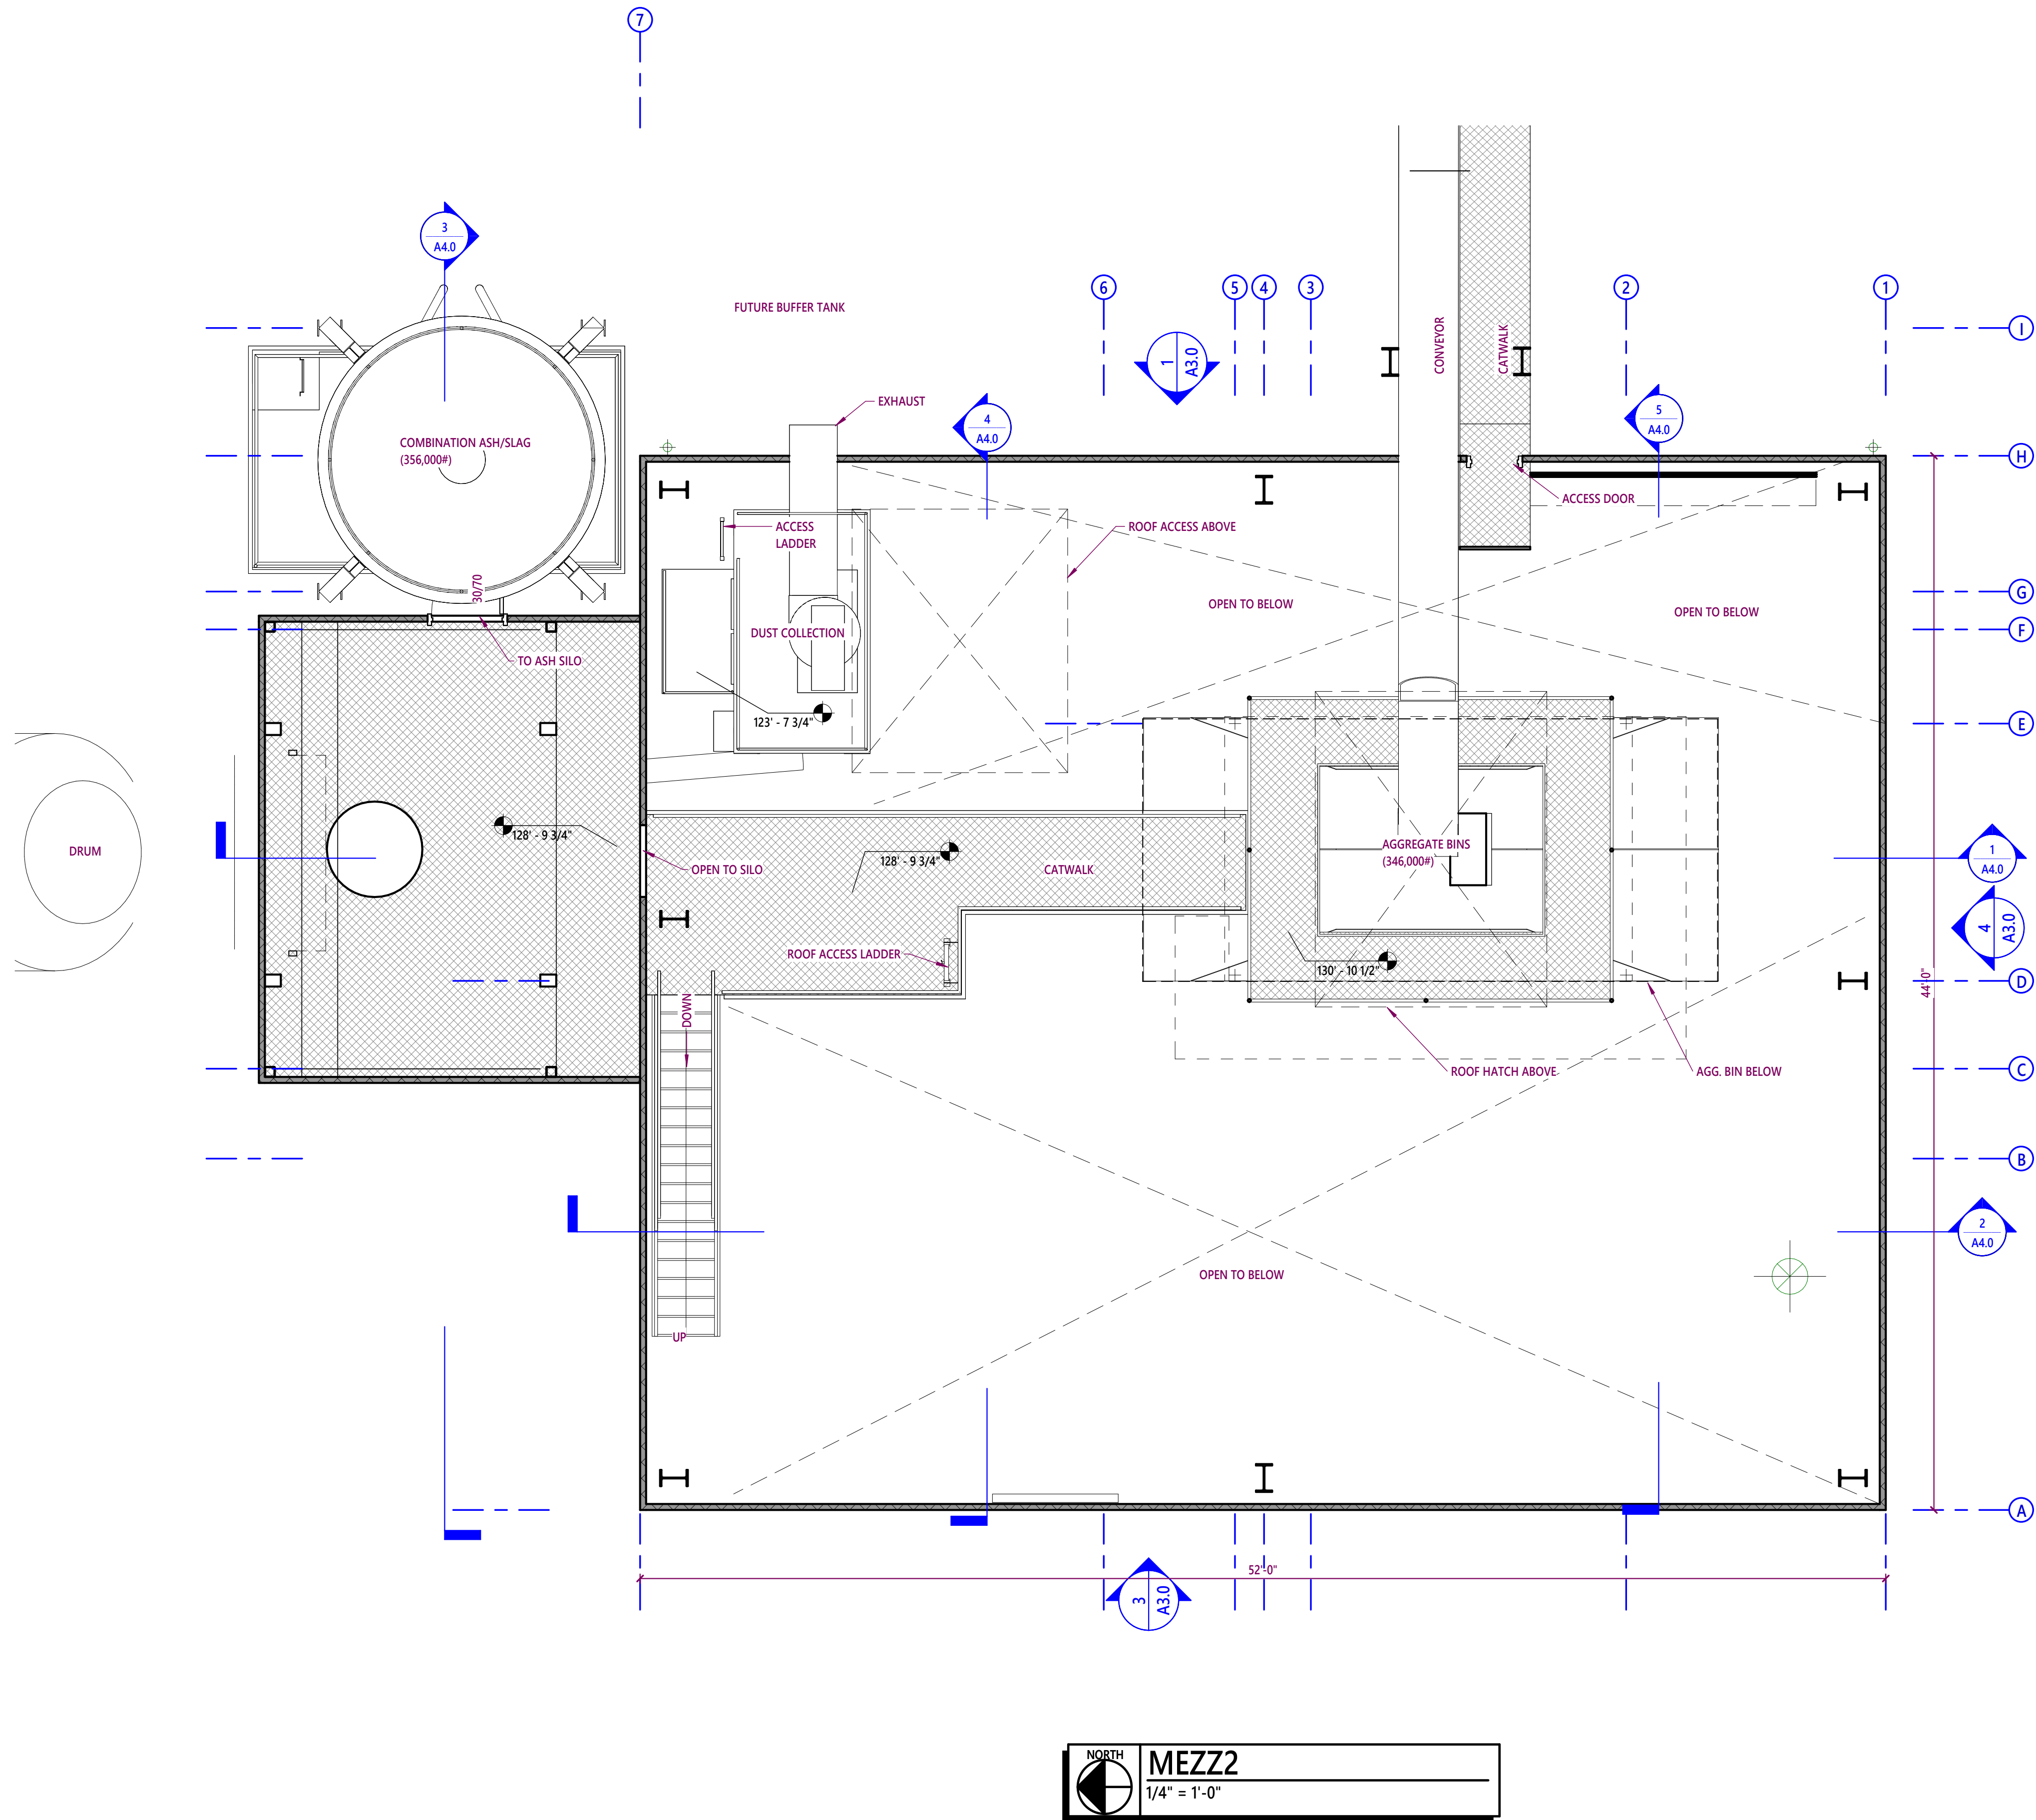

Notice: These plans/electronic files are the exclusive property of Schuh Construction, Inc., and are loaned with that understanding. Plans/electronic files may not be copied, reproduced, or other use may not be made without the consent of Schuh Construction, Inc. Return upon request.


REVISIONS	
REV. 1	11/04/25
REV. 2	11/11/25
REV. 3	11/21/25

**PRELIMINARY
BID SET
NOT INTENDED FOR
CONSTRUCTION**

PROJECT:
**PETERS CONCRETE
KAUKAUNA PLANT**
380 FARVLAND CT
KAUKAUNA, WI 54130

PROJECT NO.:
25-480
SHEET NO.:


A1.2

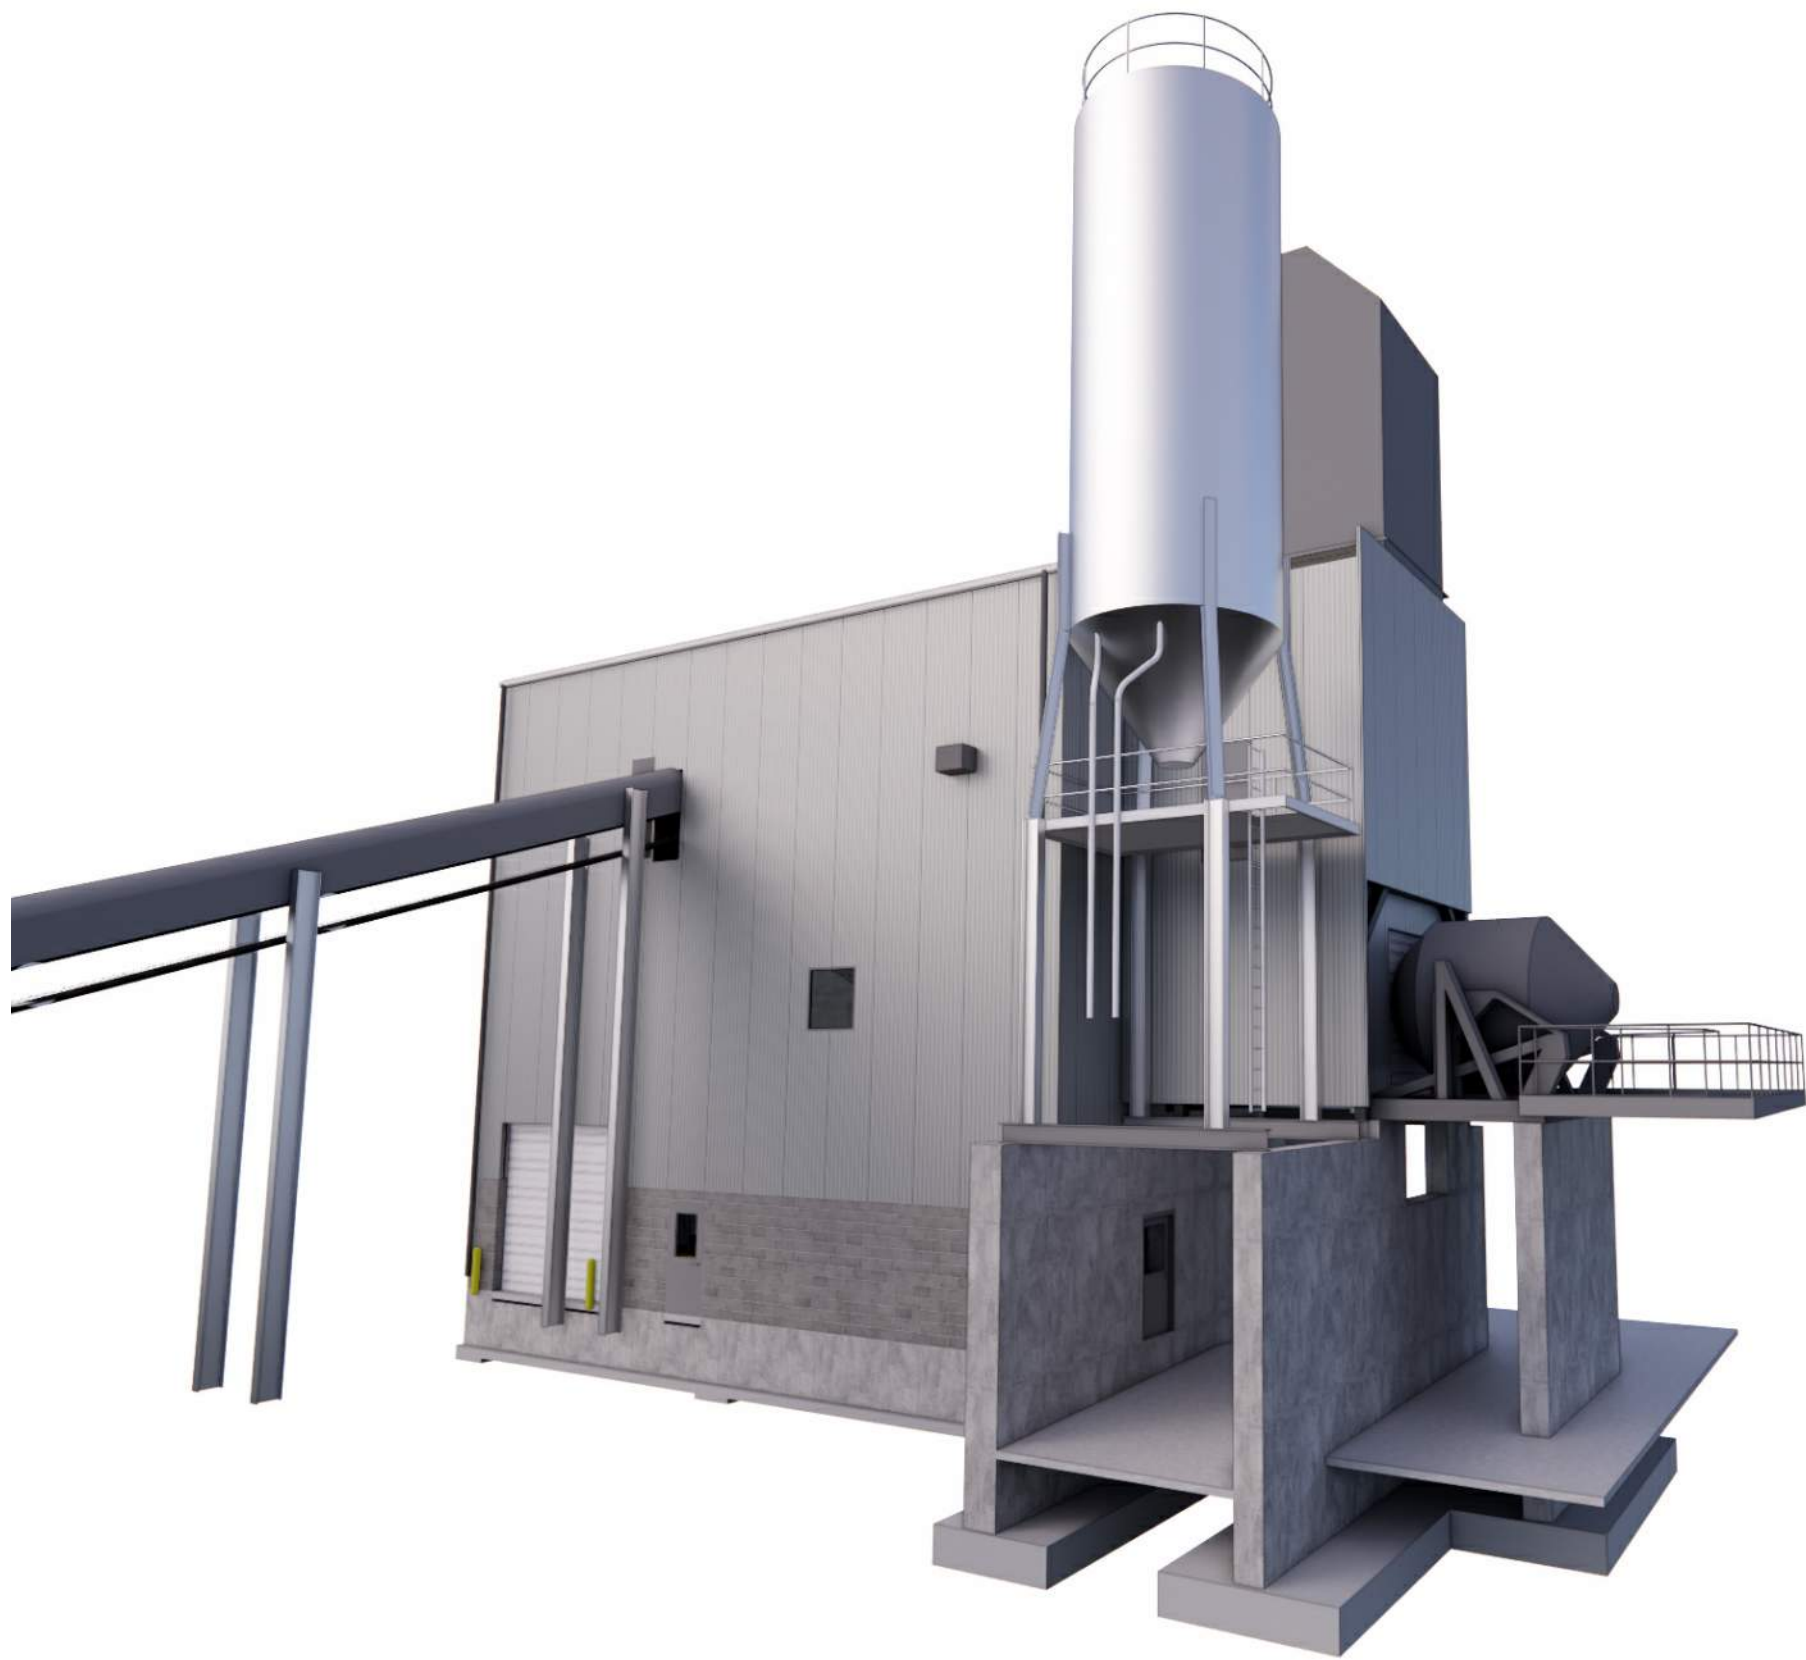

NE RENDERING
NOT TO SCALE




NW RENDERING
NOT TO SCALE

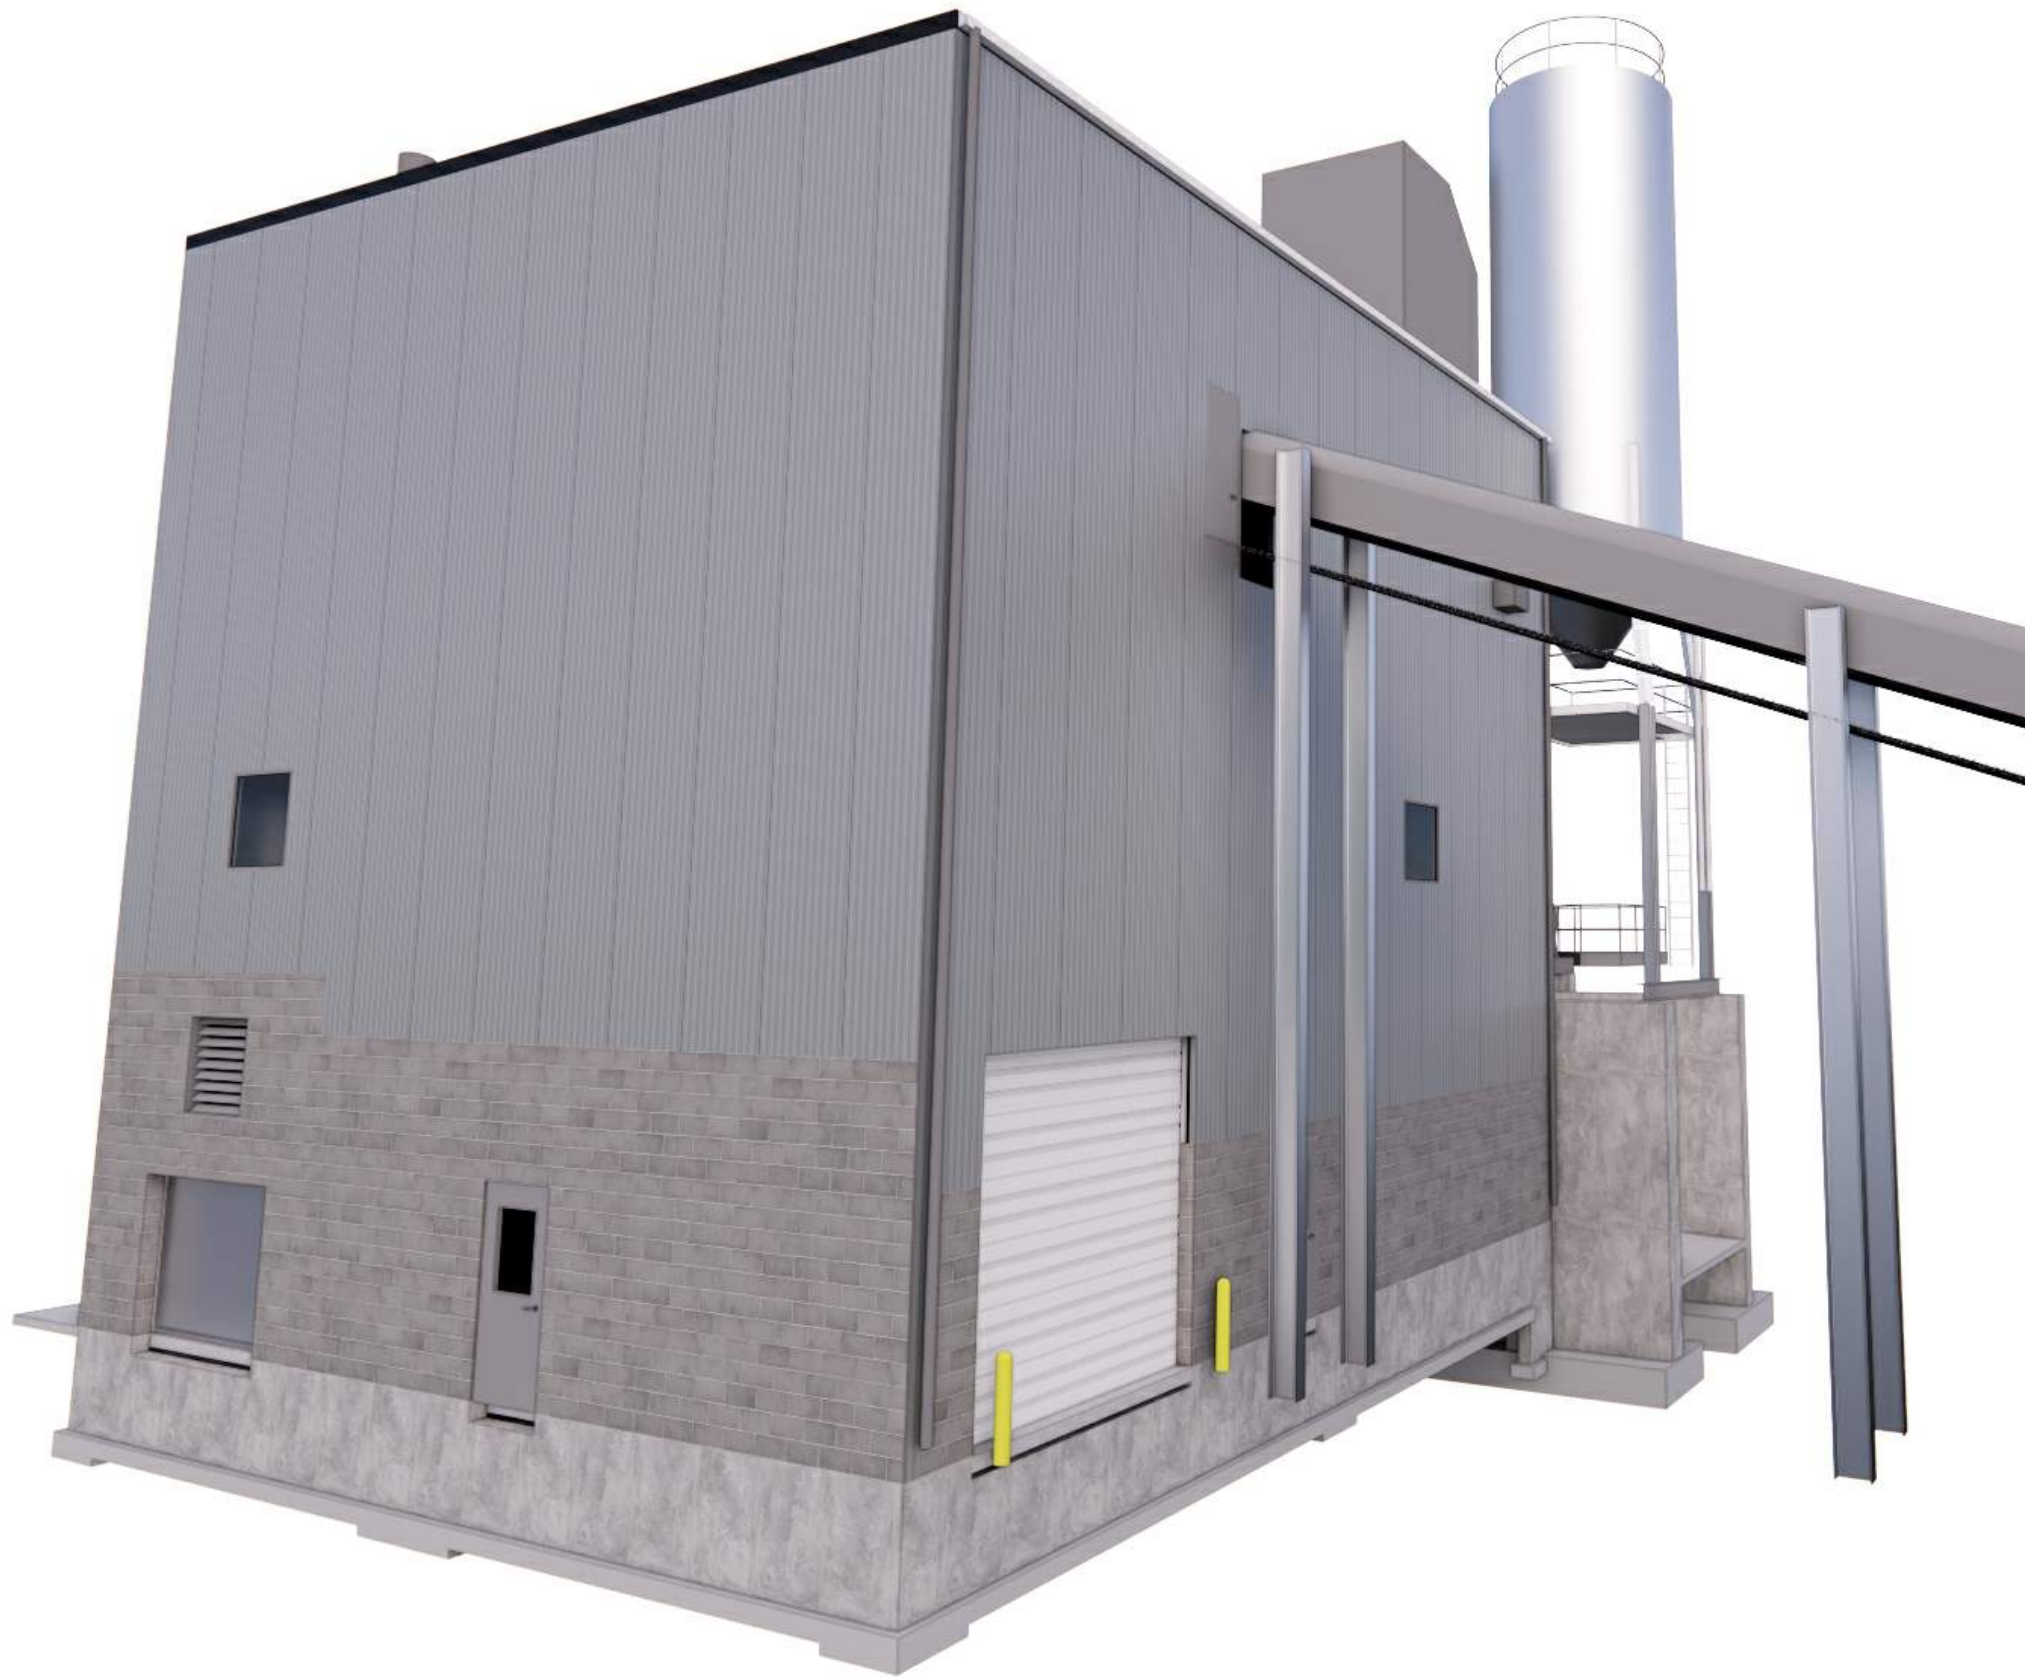


SE RENDERING
NOT TO SCALE




SW RENDERING
NOT TO SCALE

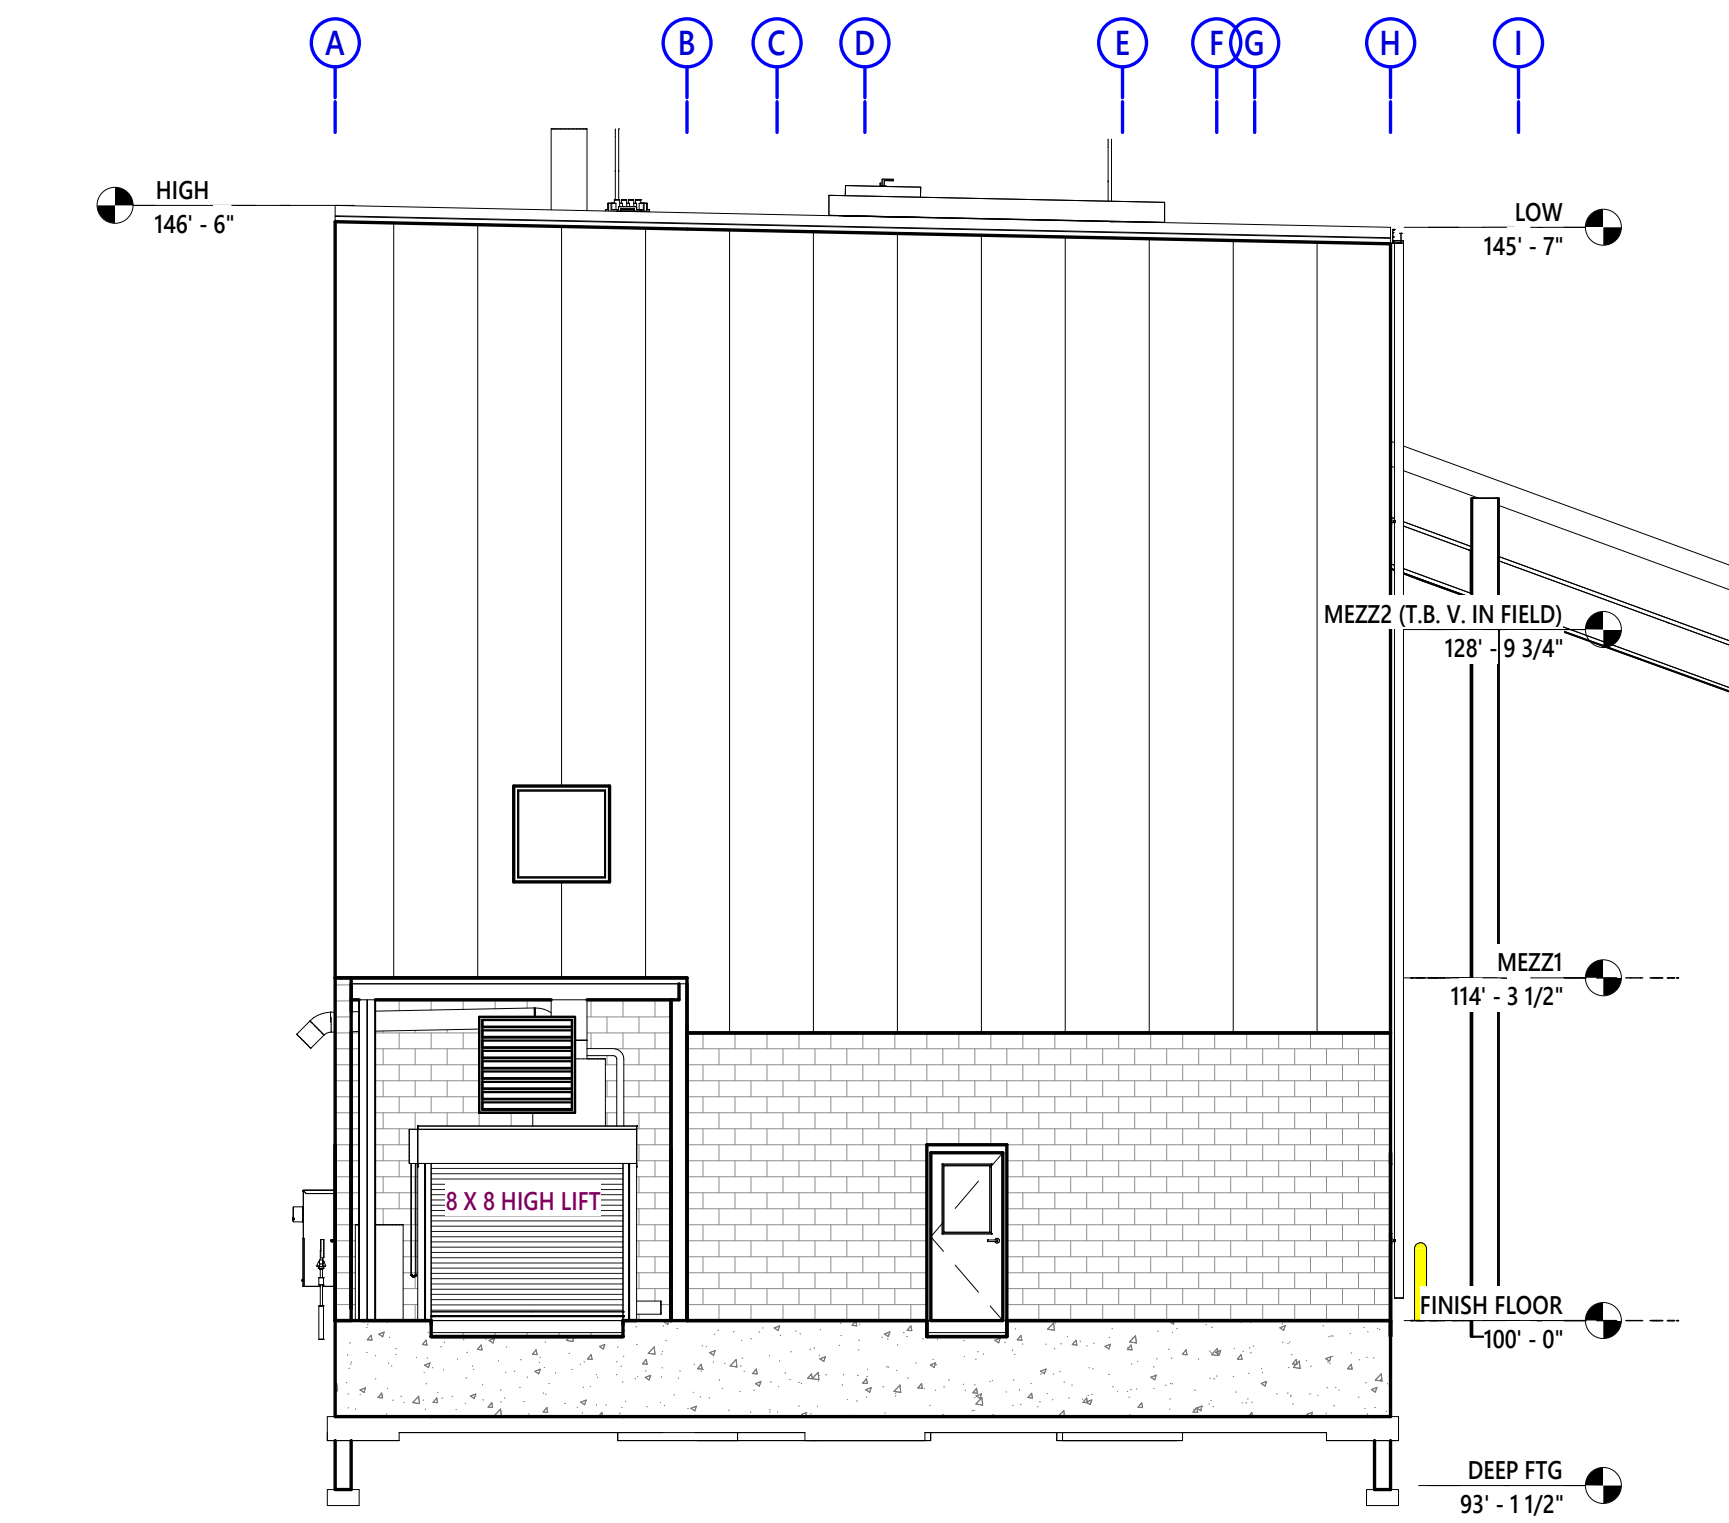


4 SOUTH ELEVATION
A3.0 1/8" = 1'-0"

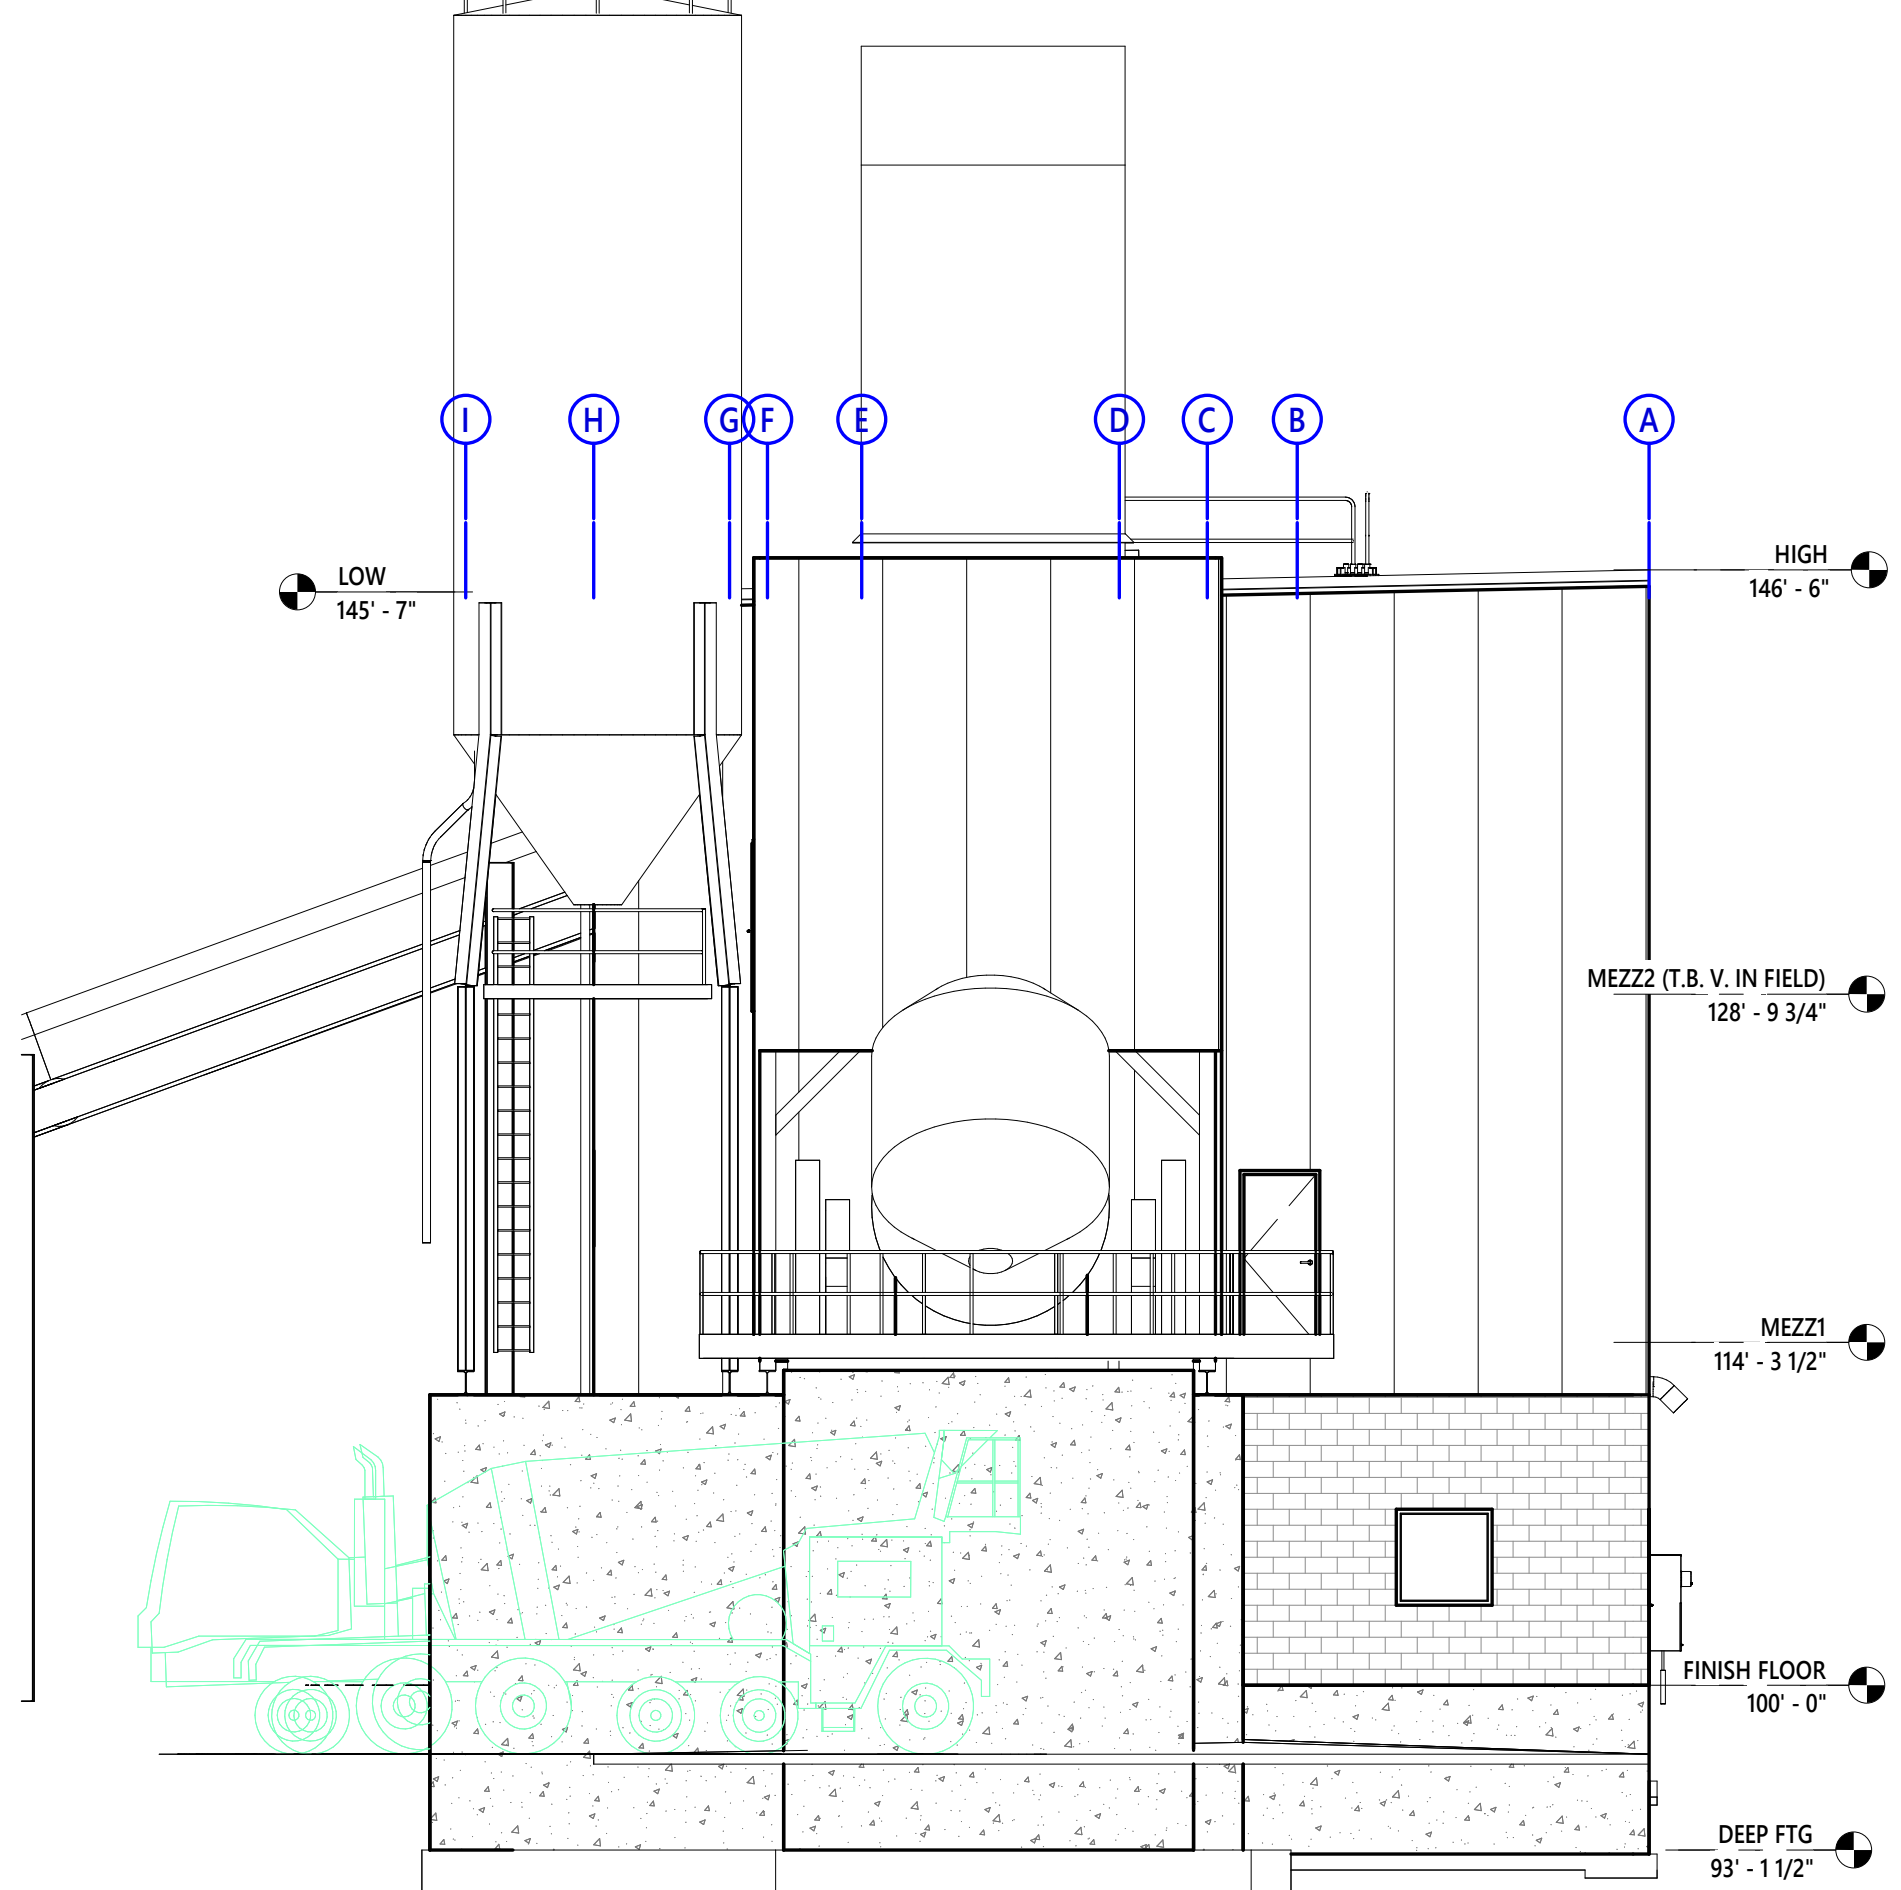

2 NORTH ELEVATION
A3.0 1/8" = 1'-0"

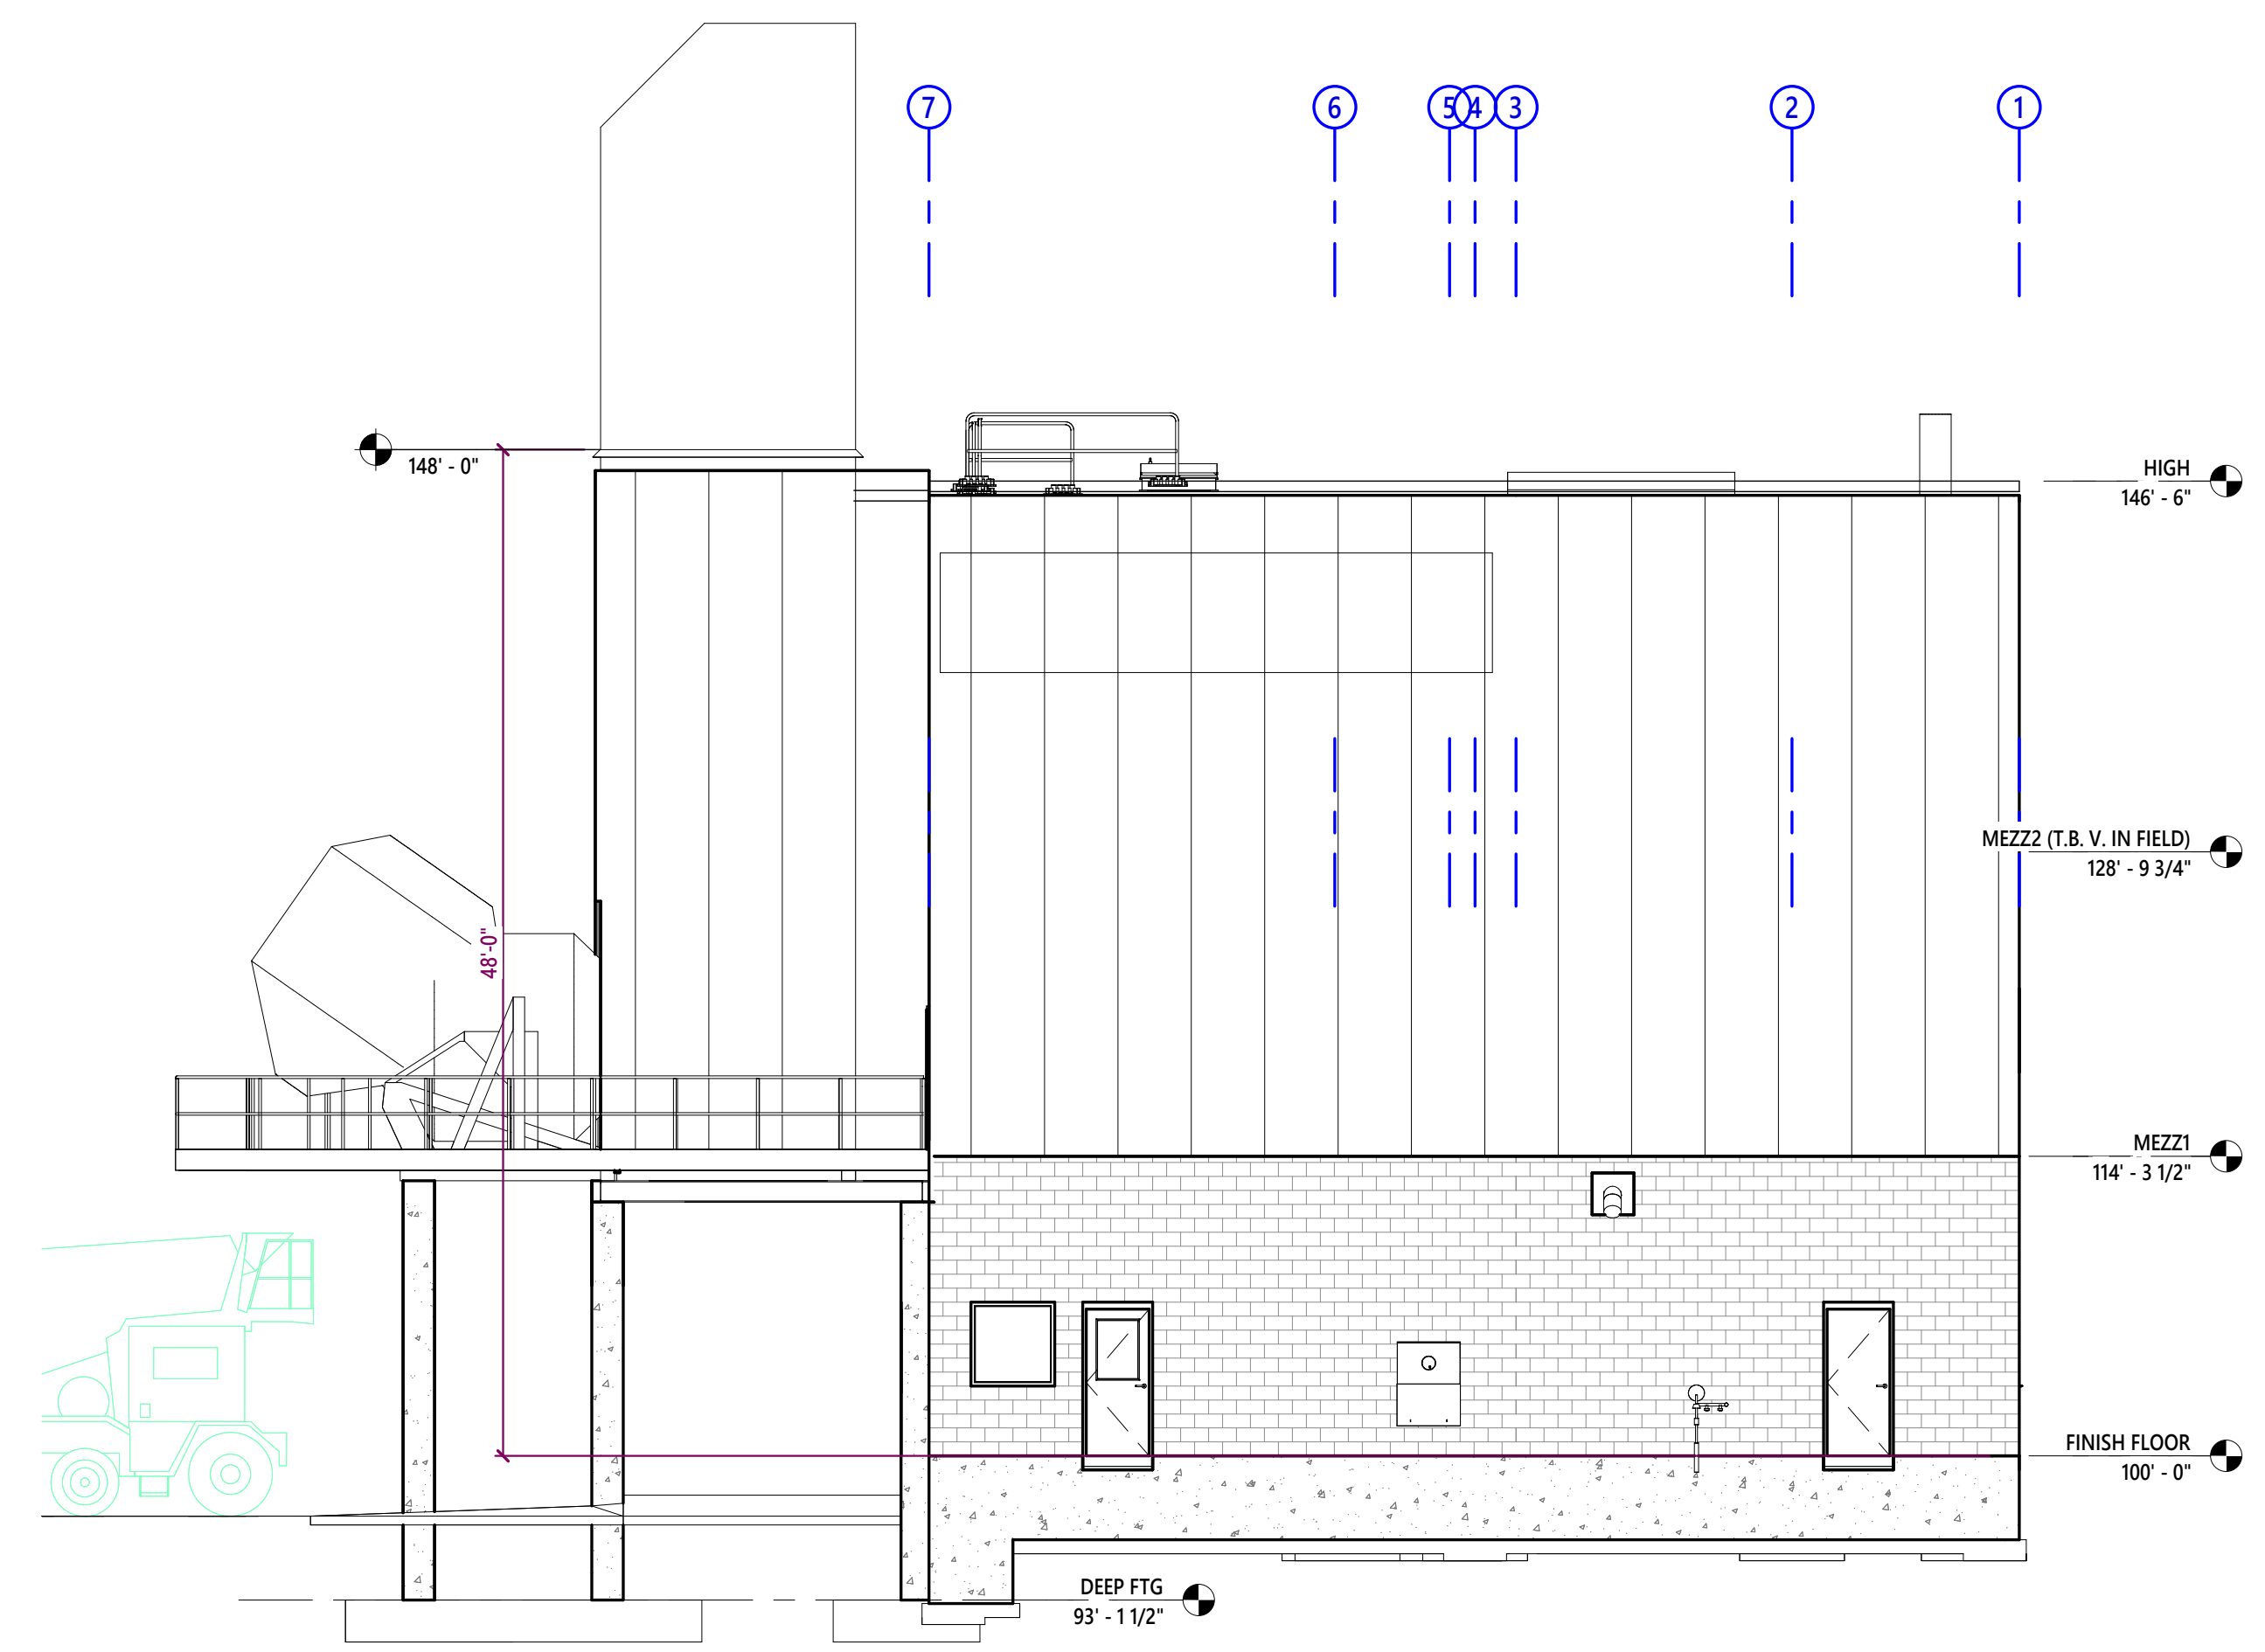

3 WEST ELEVATION
A3.0 1/8" = 1'-0"

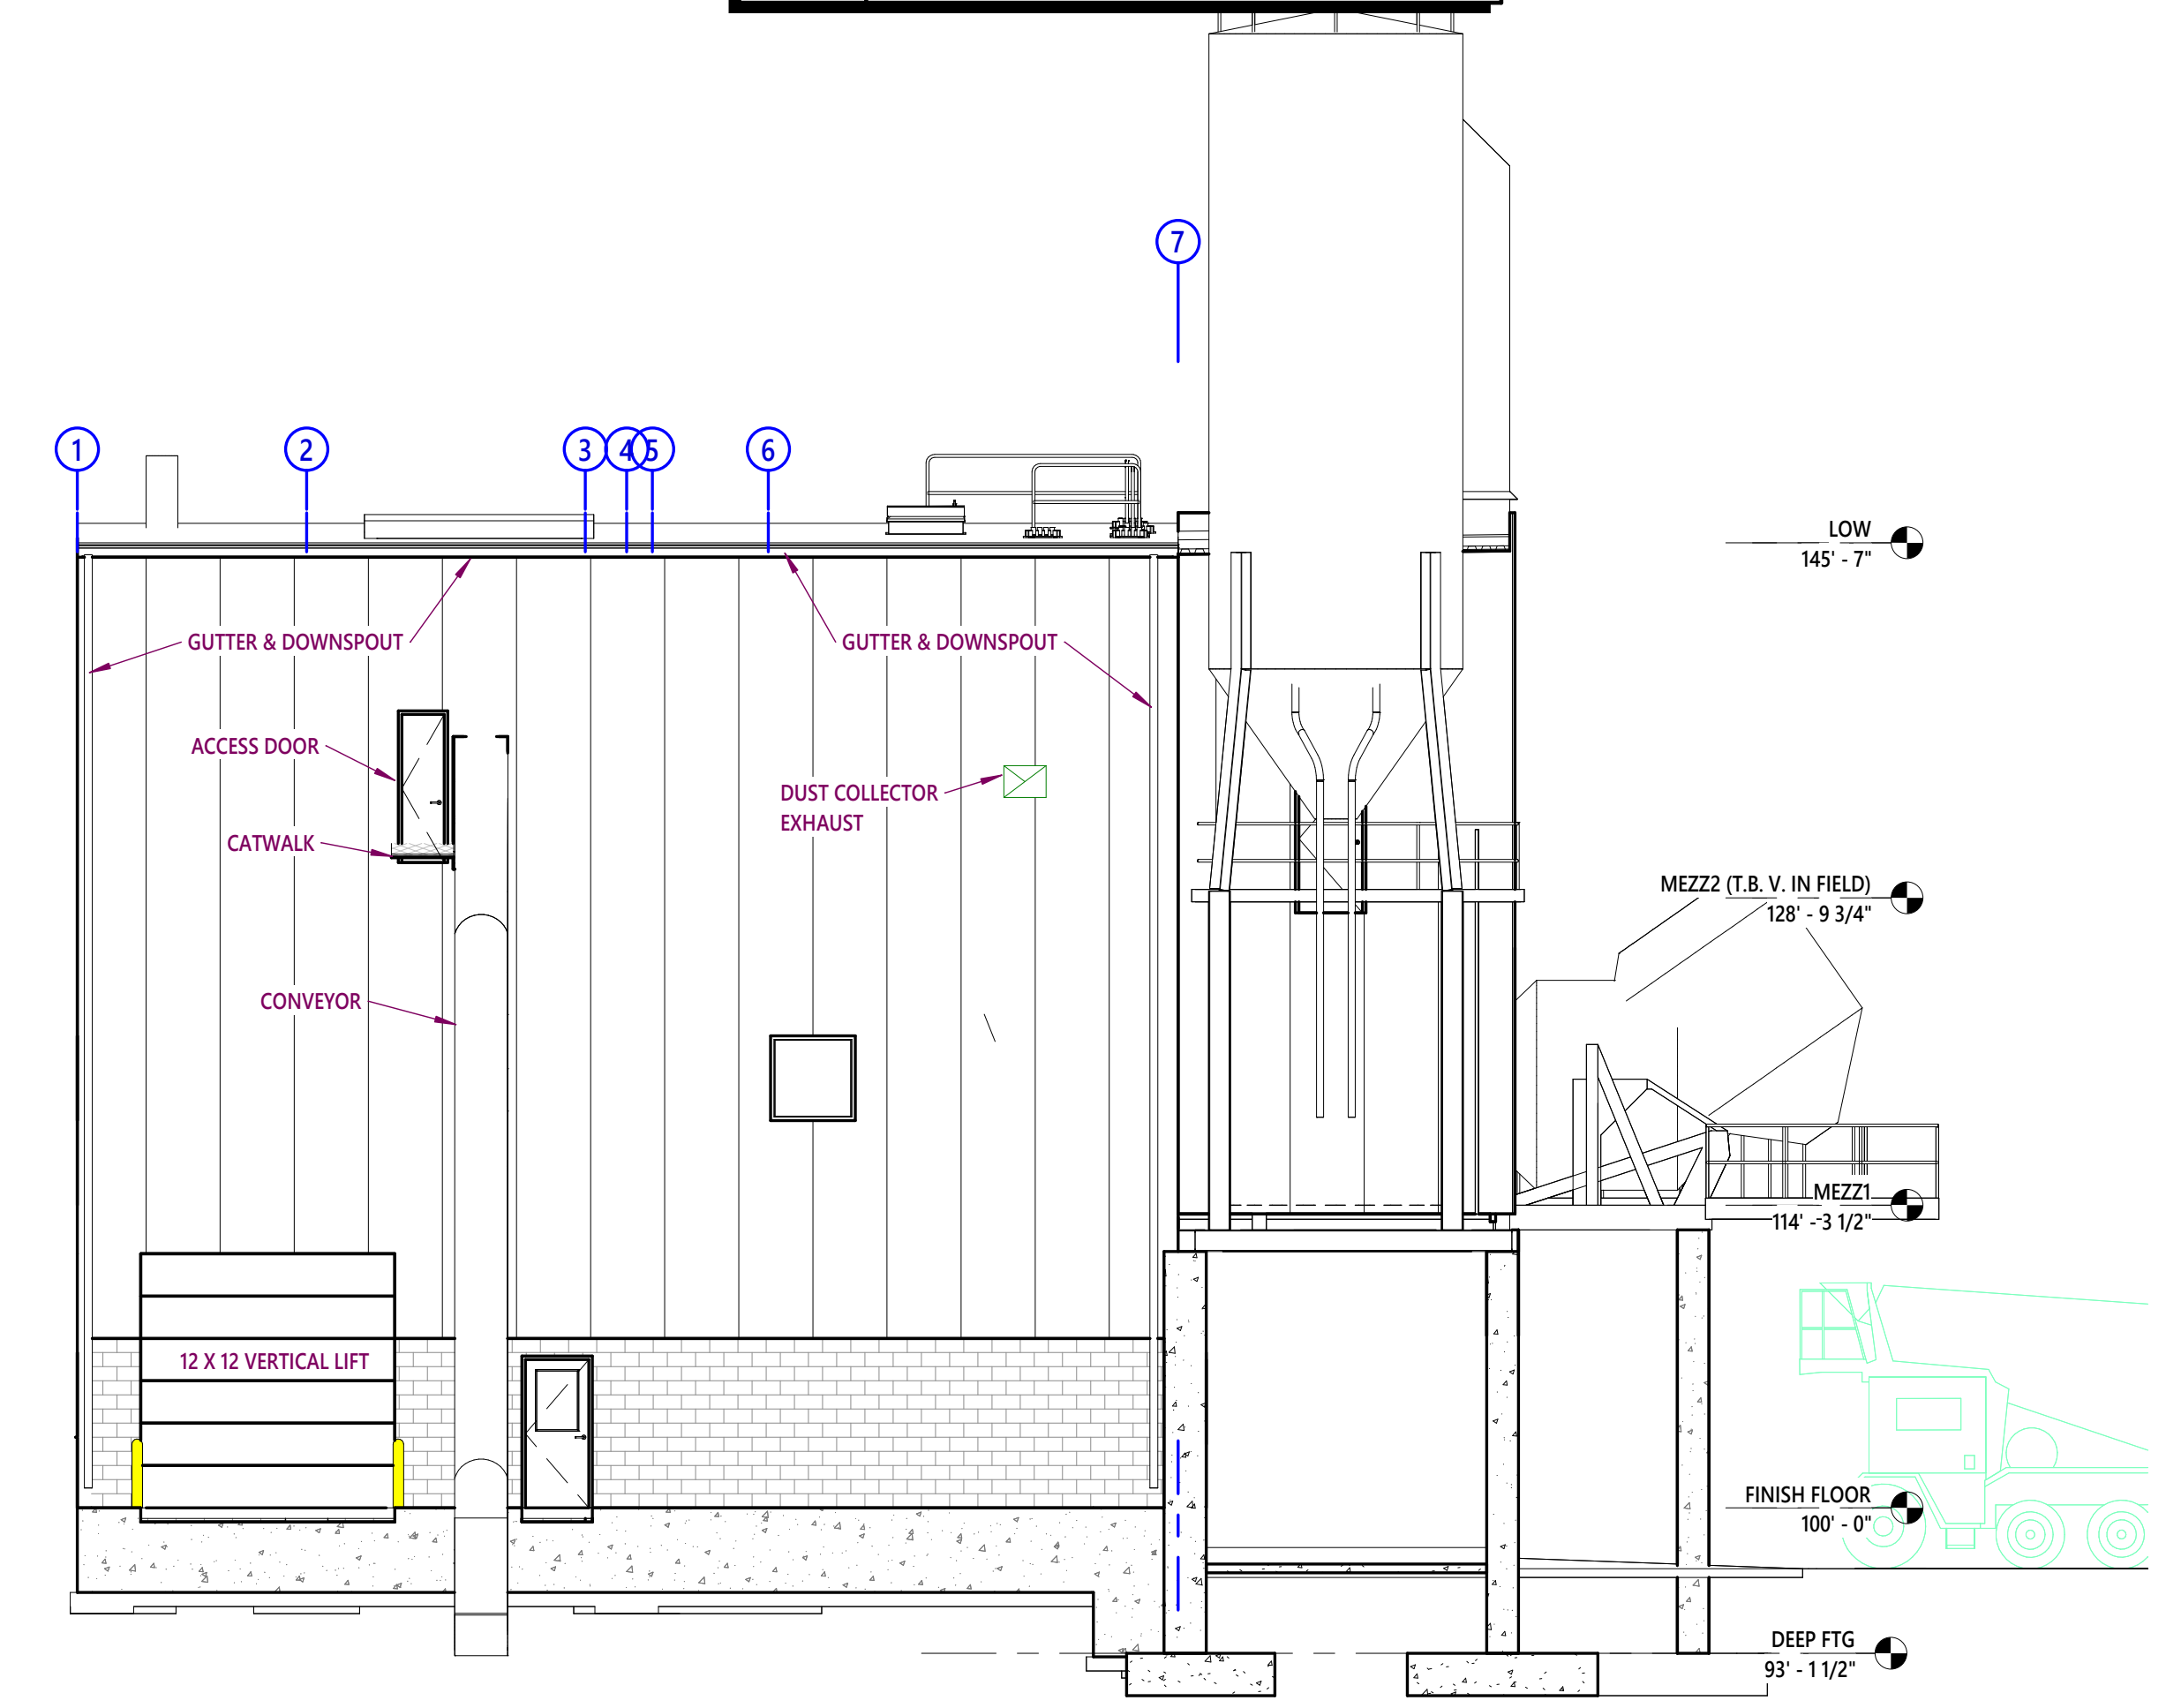

1 EAST ELEVATION
A3.0 1/8" = 1'-0"

Notice: These plans/electronic files are the exclusive property of Schuh Construction, Inc., and are loaned with that understanding. Plans/electronic files may not be copied, reproduced, or other use may not be made without the consent of Schuh Construction, Inc. Return upon request.


REVISIONS	
REV. 1	10/09/25
REV. 2	10/21/25
REV. 3	10/29/25
REV. 4	11/04/25
REV. 5	11/11/25
REV. 6	11/21/25

PRELIMINARY
BID SET
NOT INTENDED FOR
CONSTRUCTION


PROJECT:
**PETERS CONCRETE
KAUKAUNA PLANT**
380 FARVLAND CT
KAUKAUNA, WI 54130

PROJECT NO.:
25-480


SHEET NO.:
A3.0

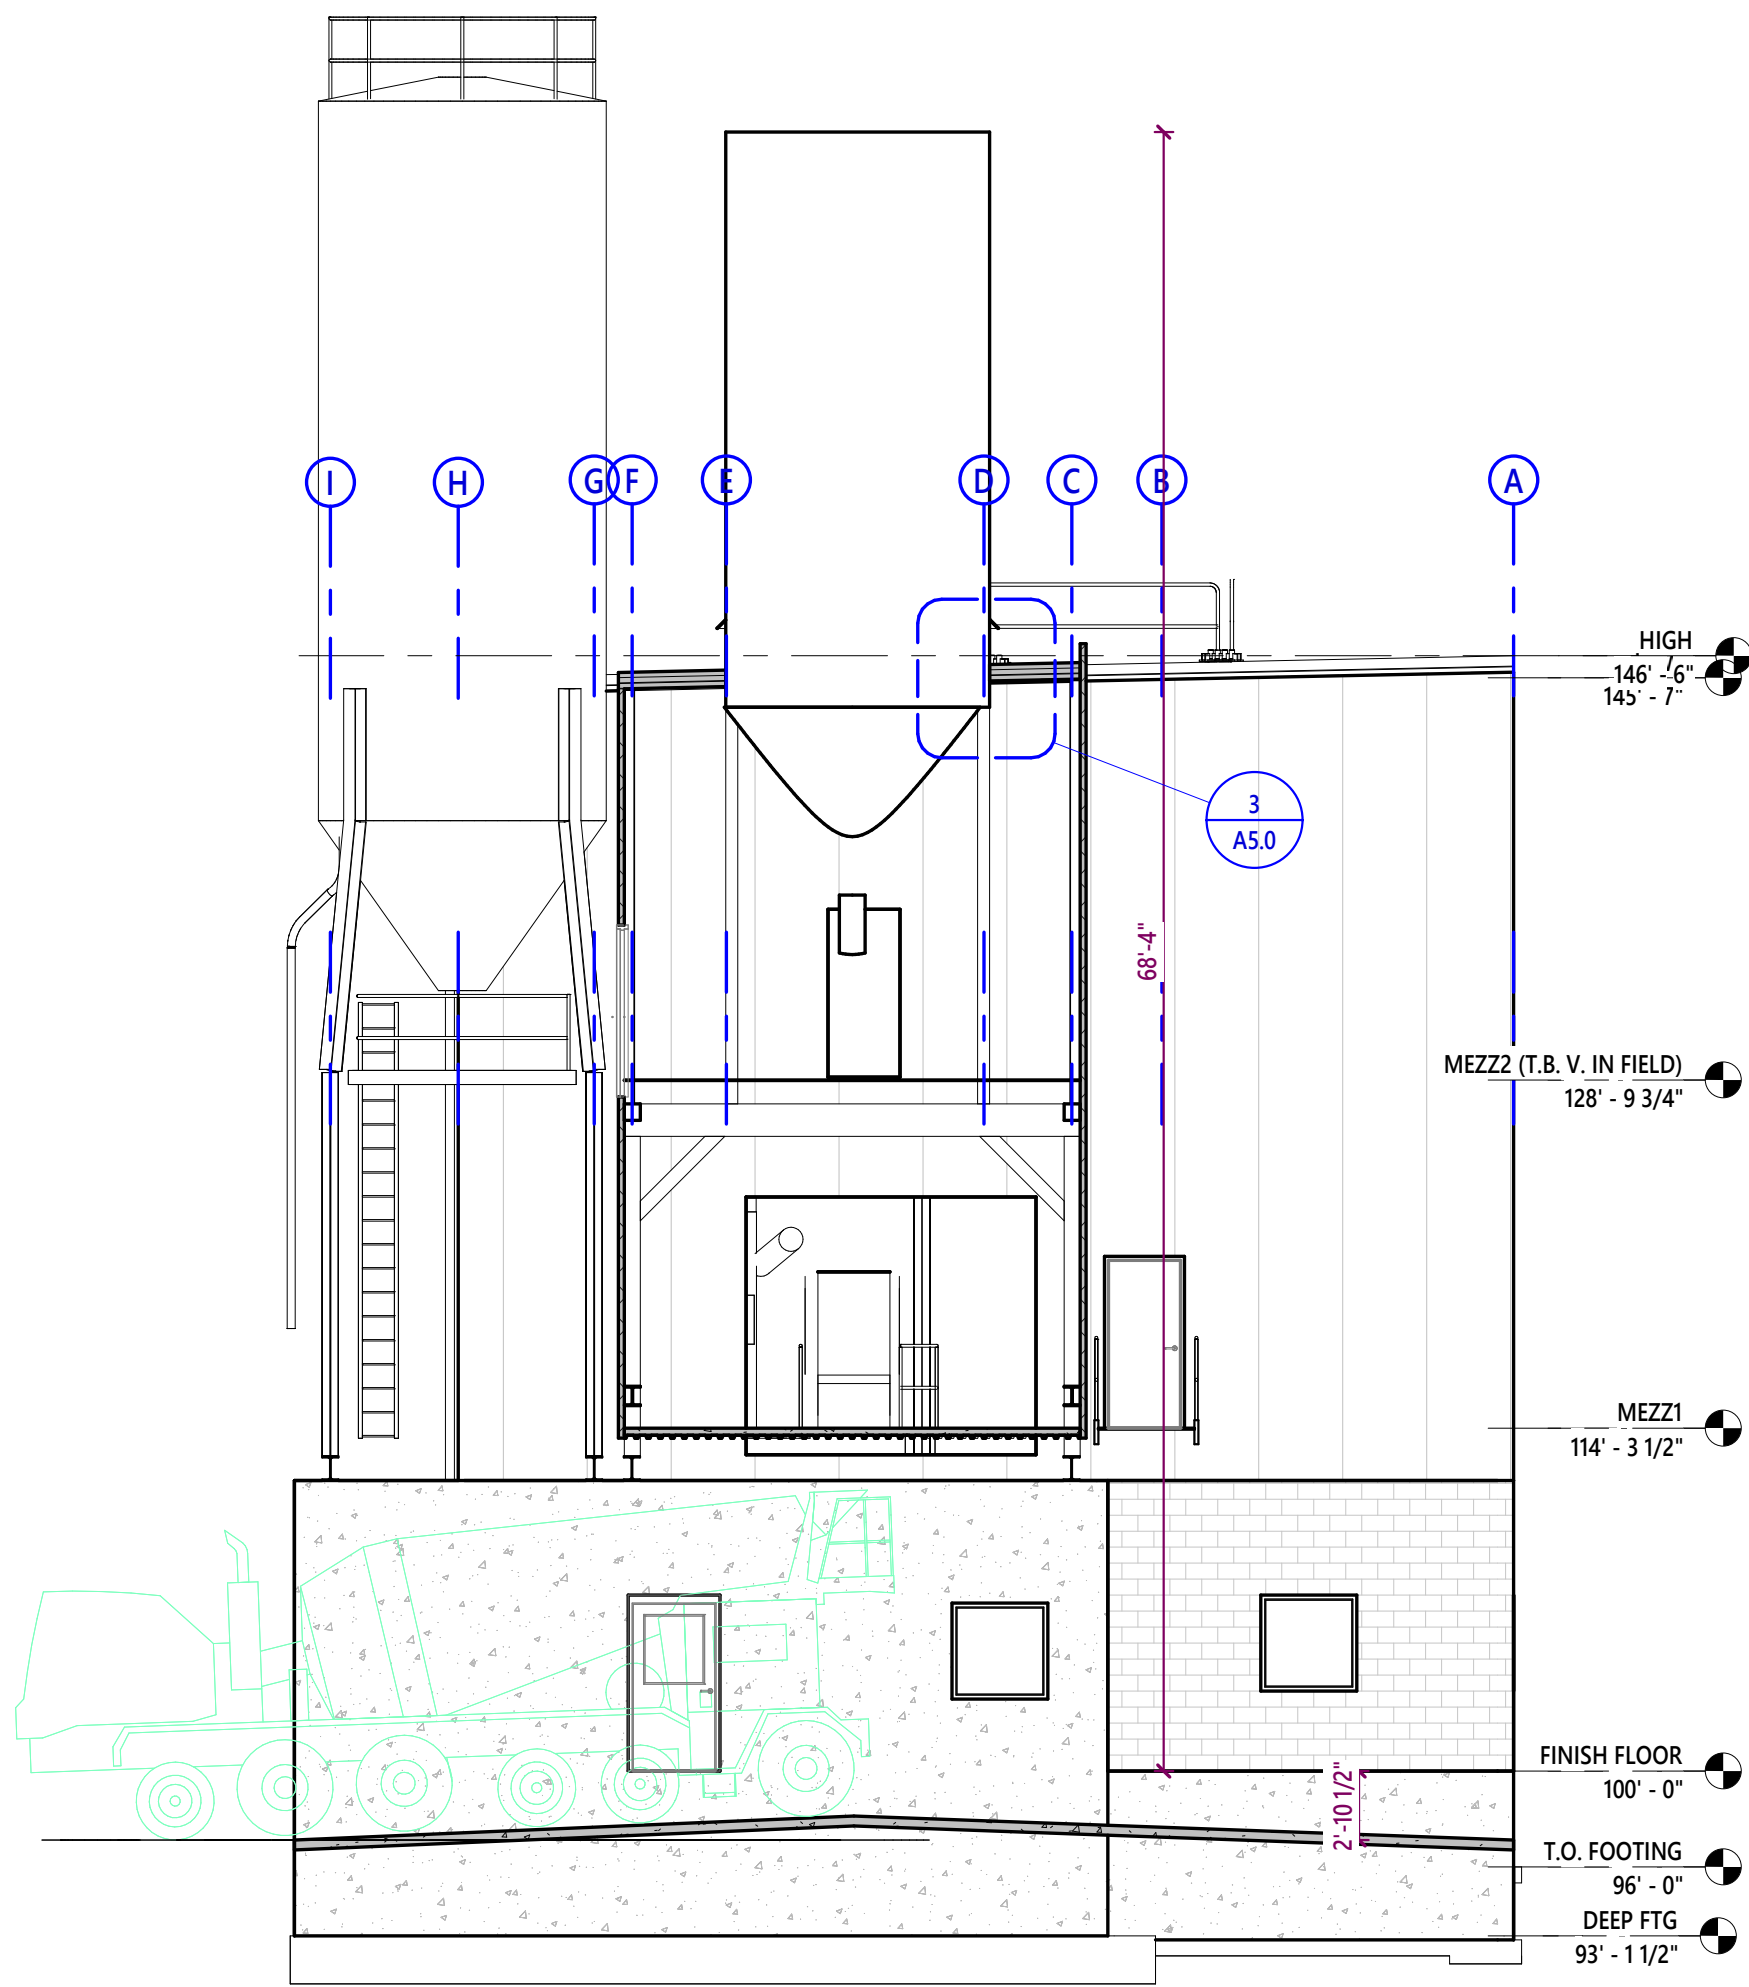


3 Section 3
1/8" = 1'-0"

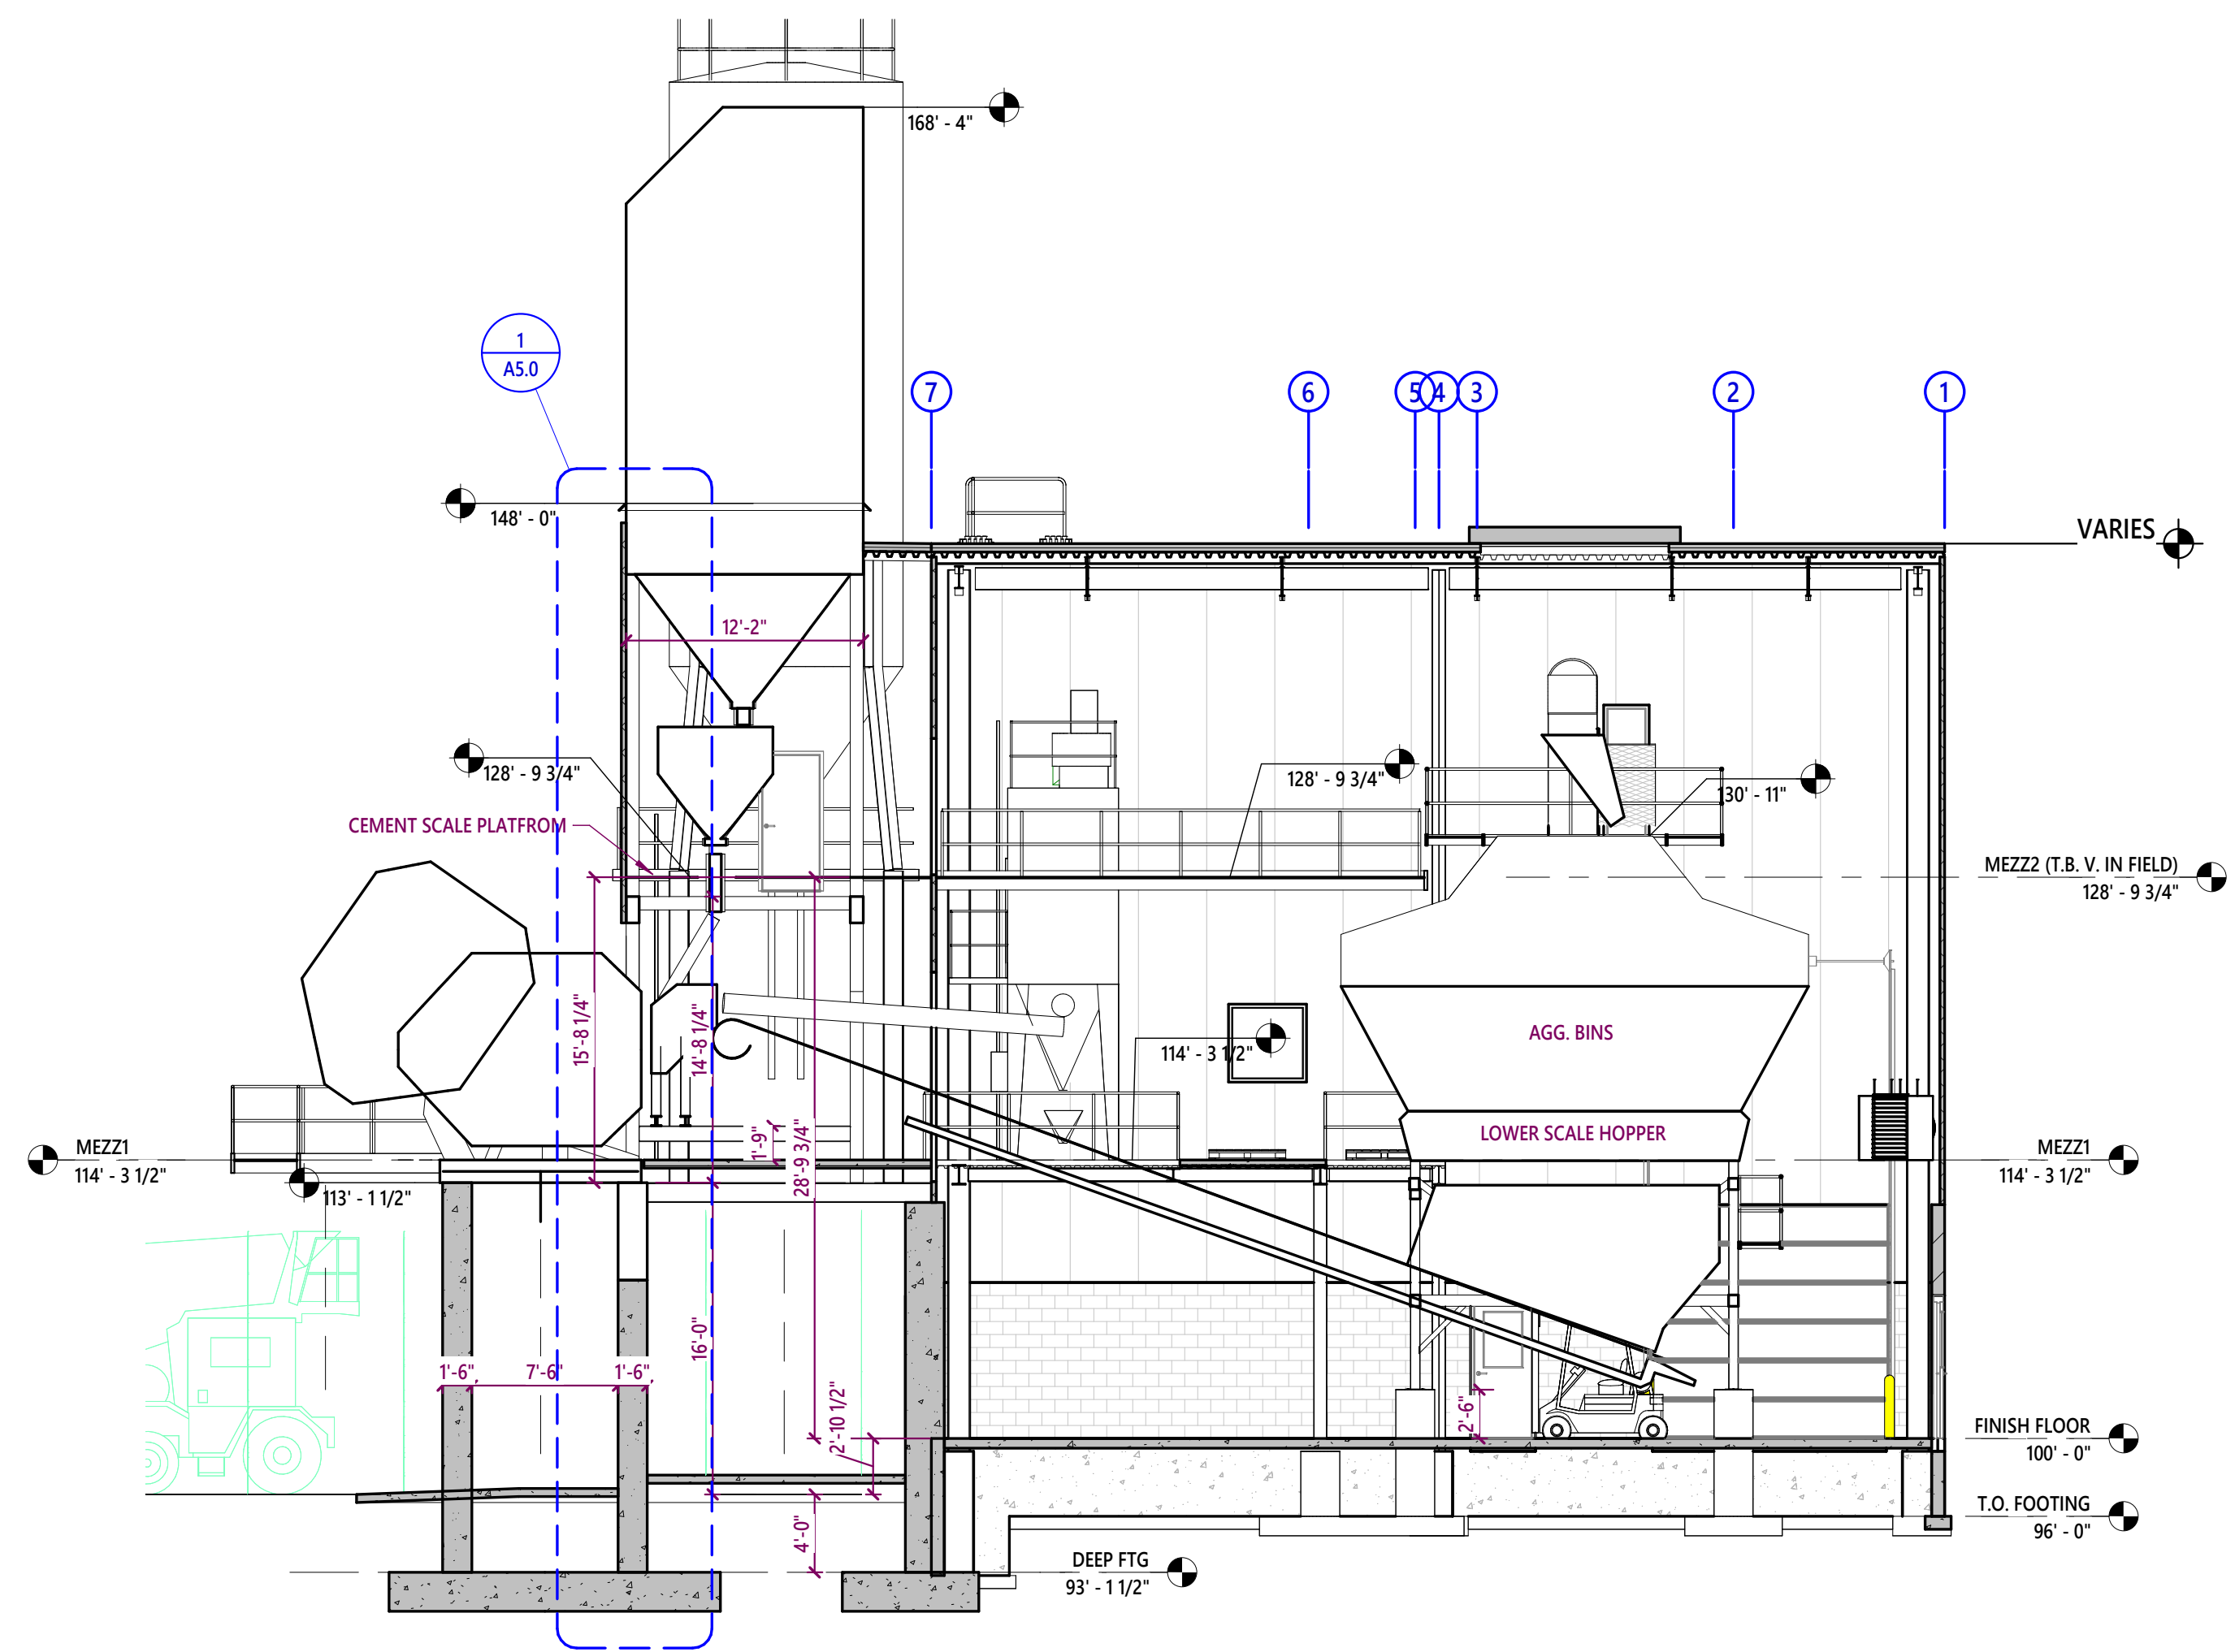


1 Section 1
1/8" = 1'-0"

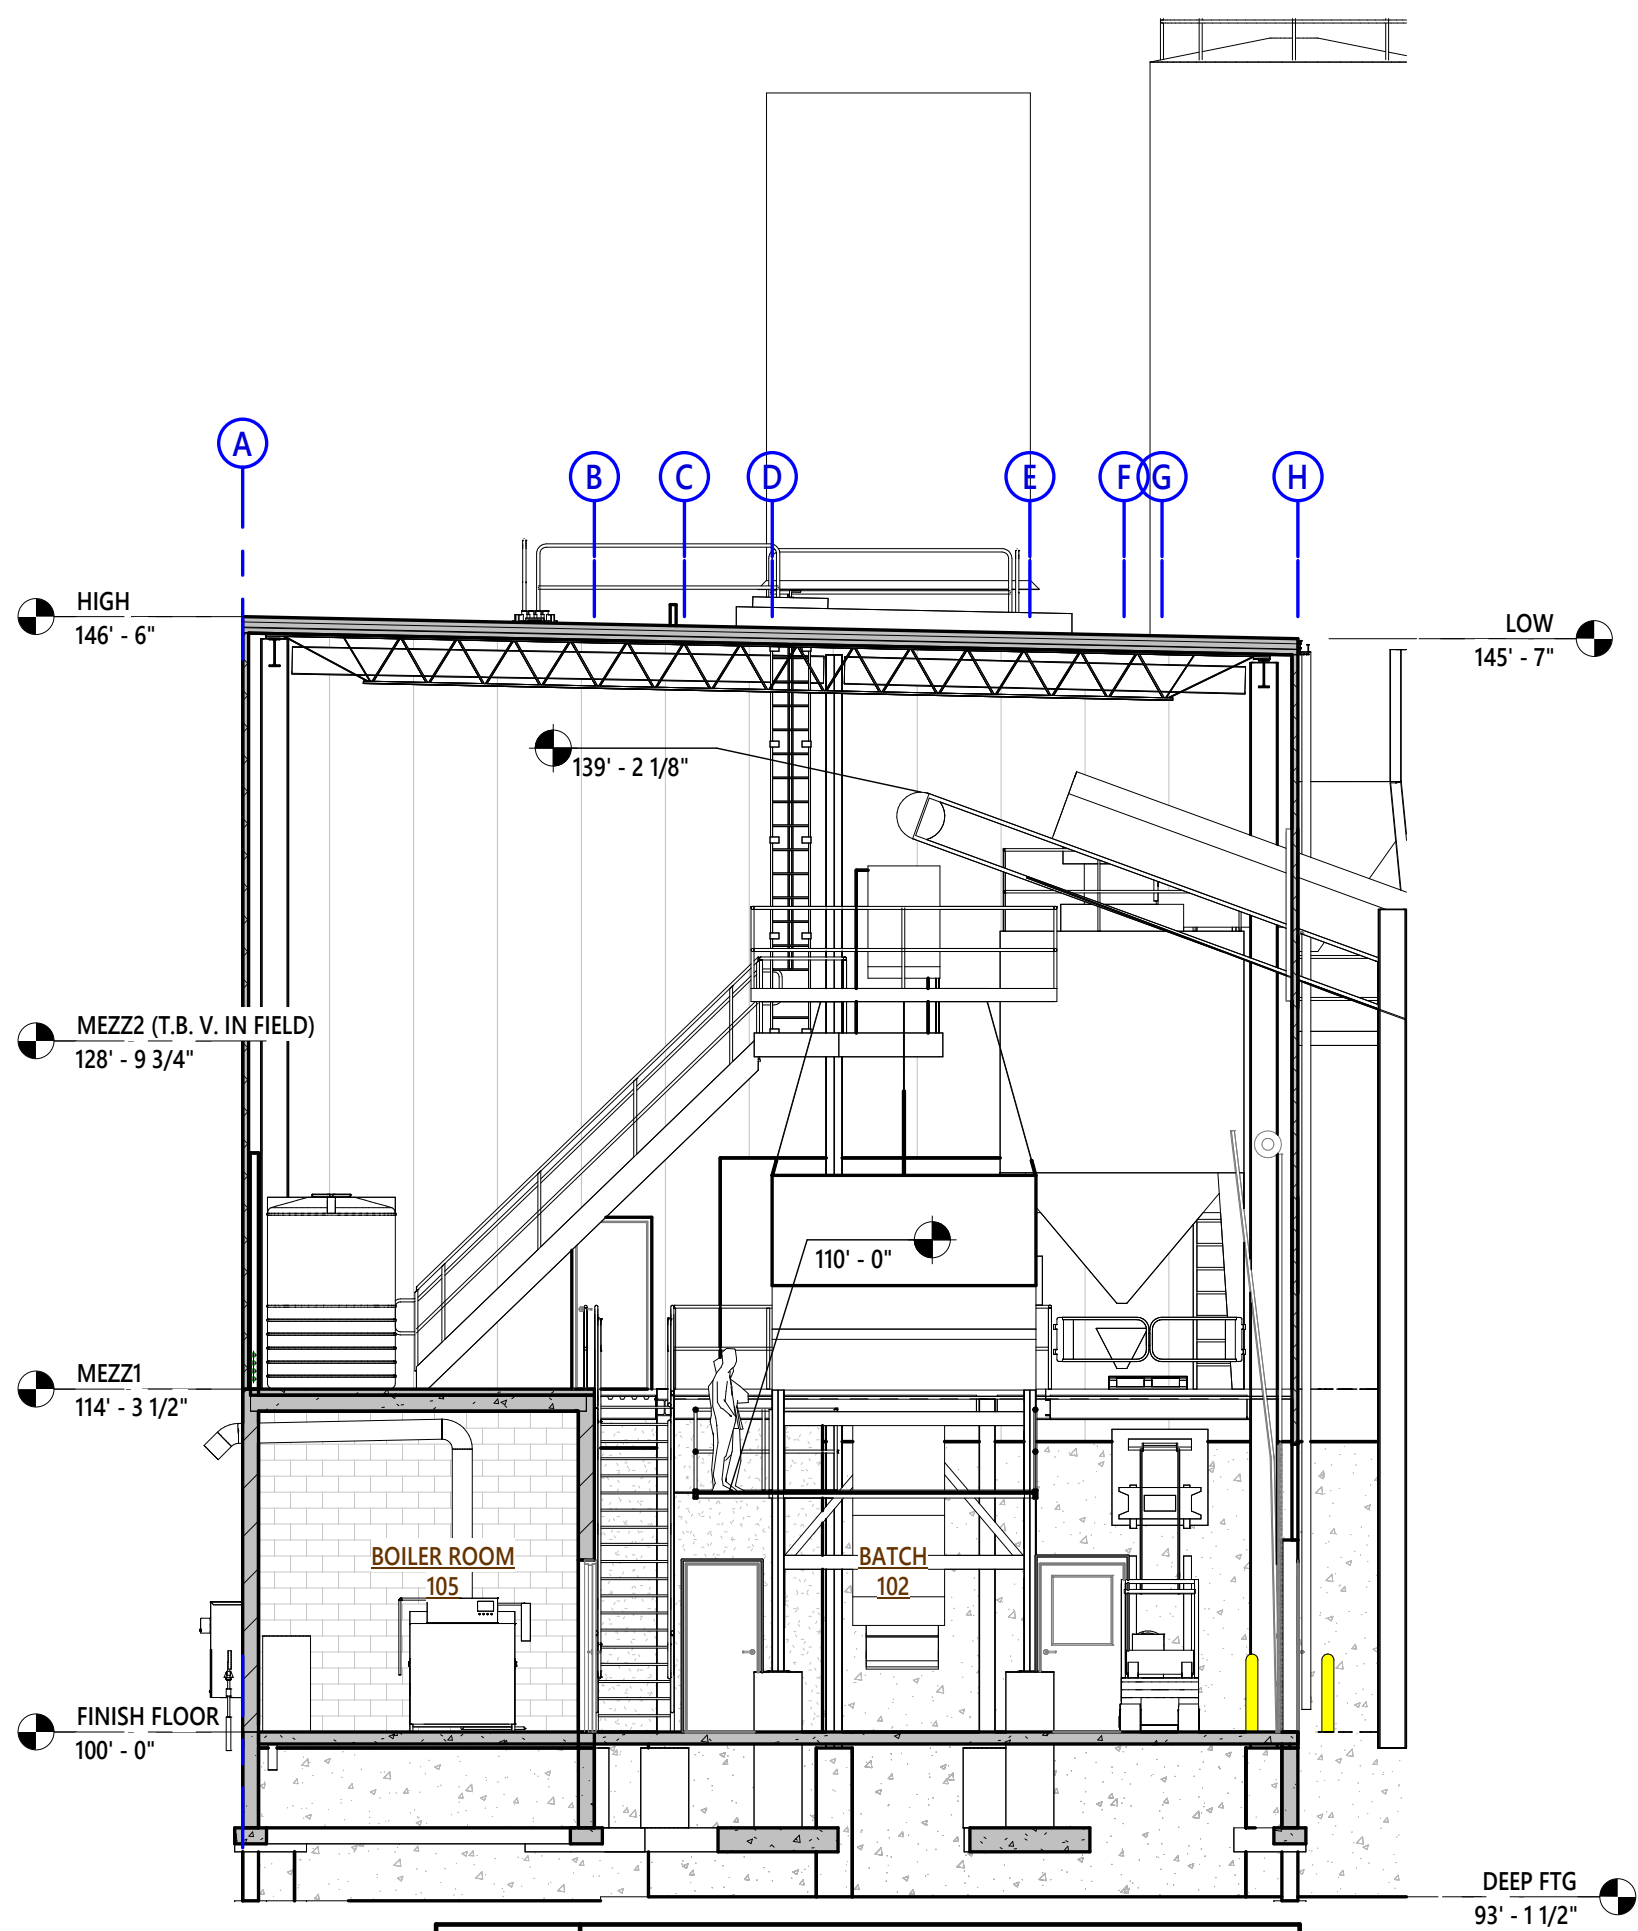

5 Section 5
1/8" = 1'-0"

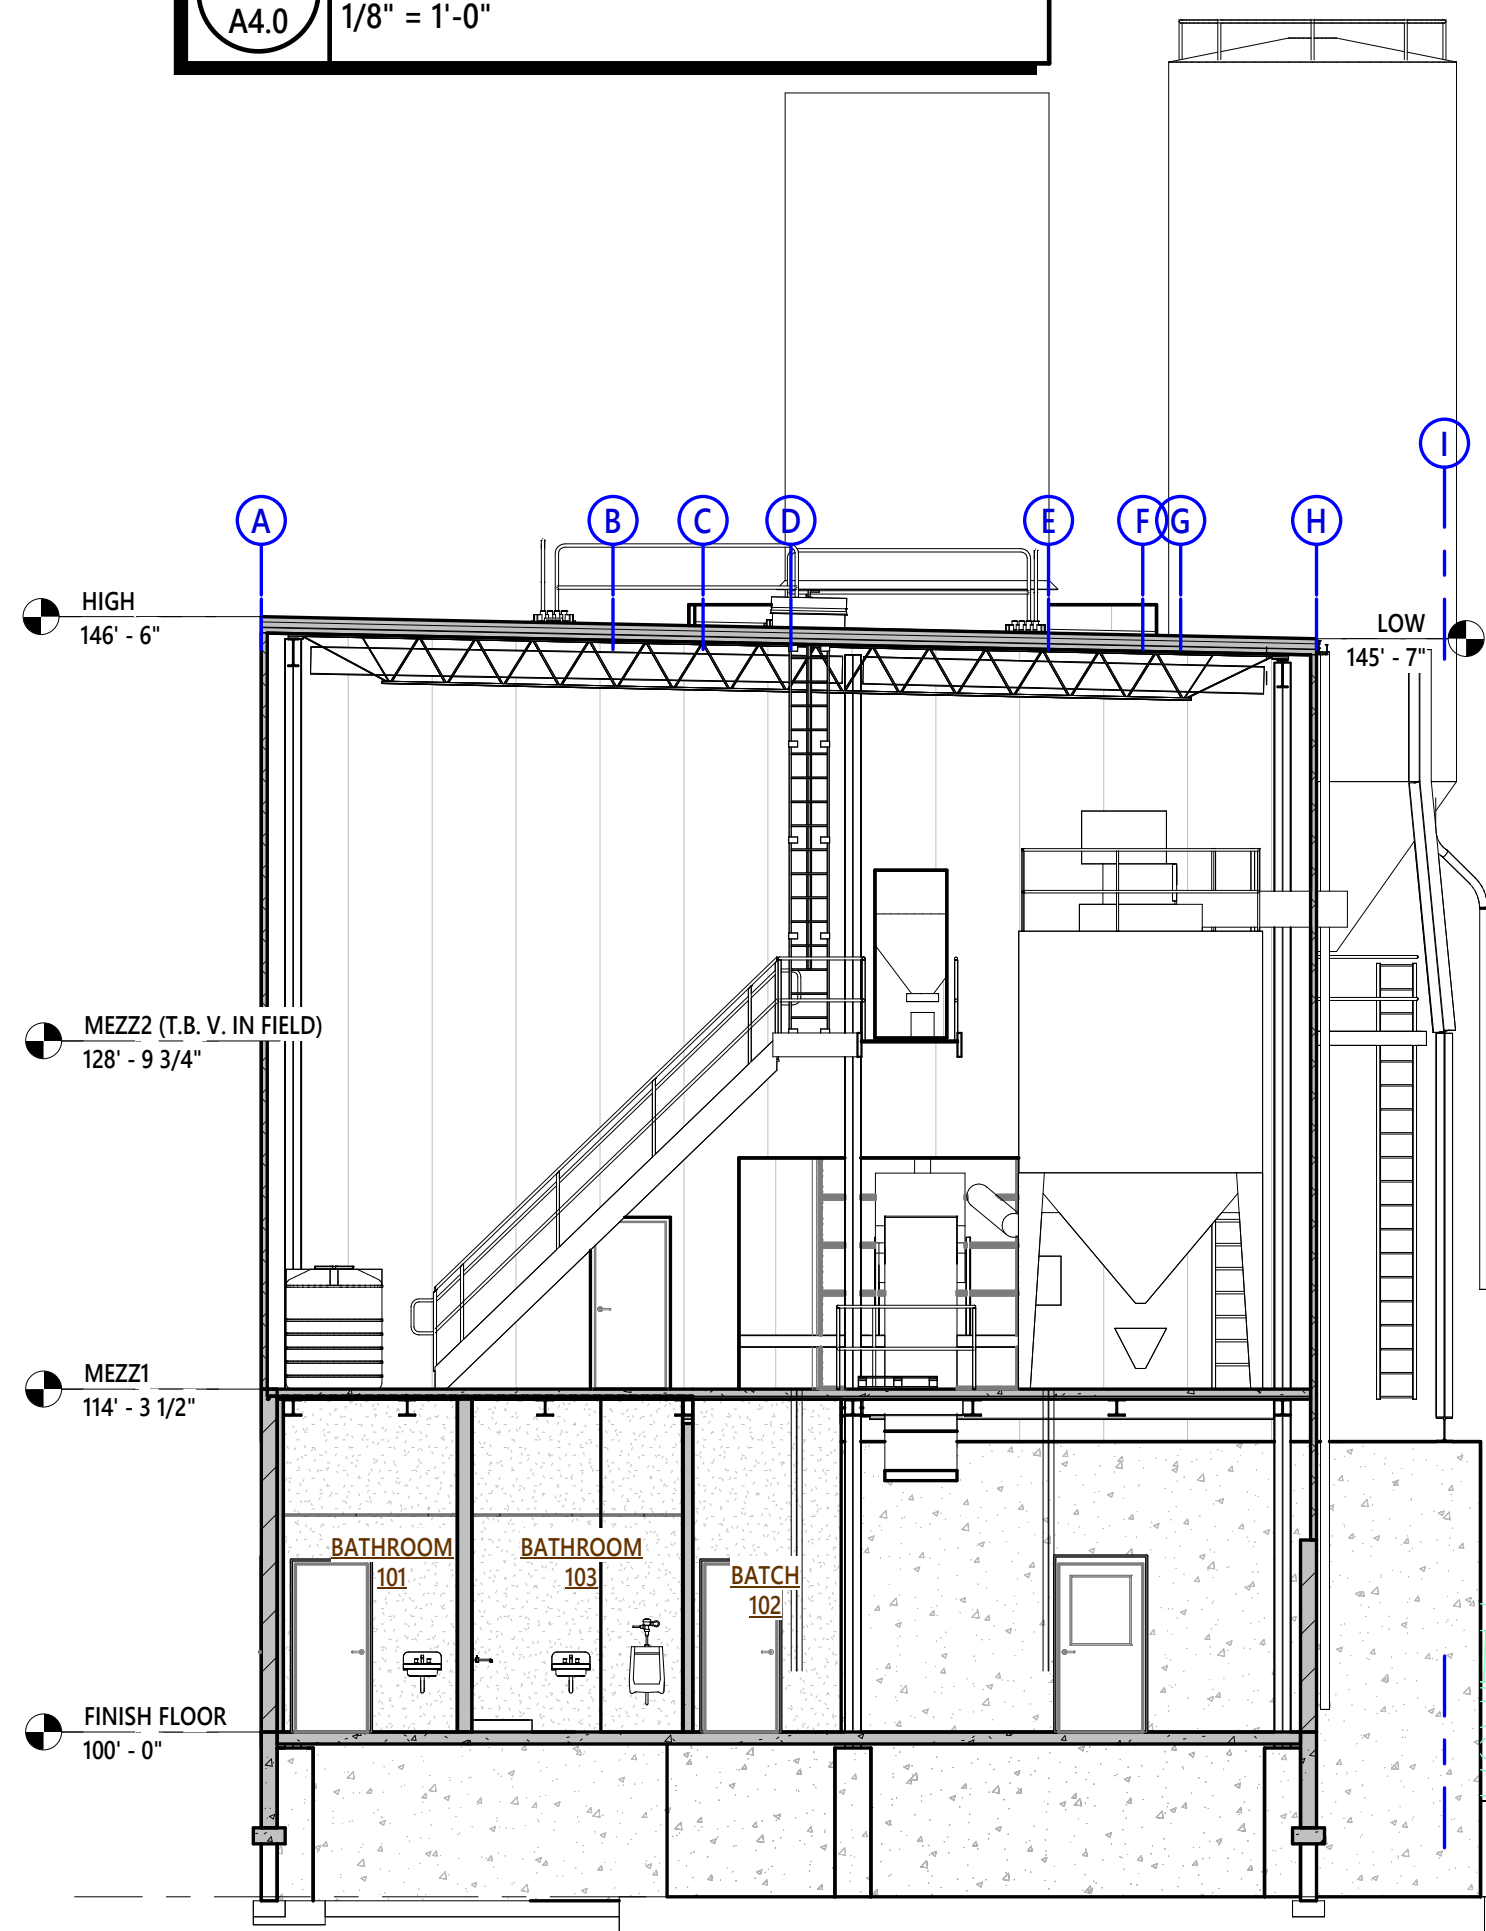

4 Section 4
1/8" = 1'-0"

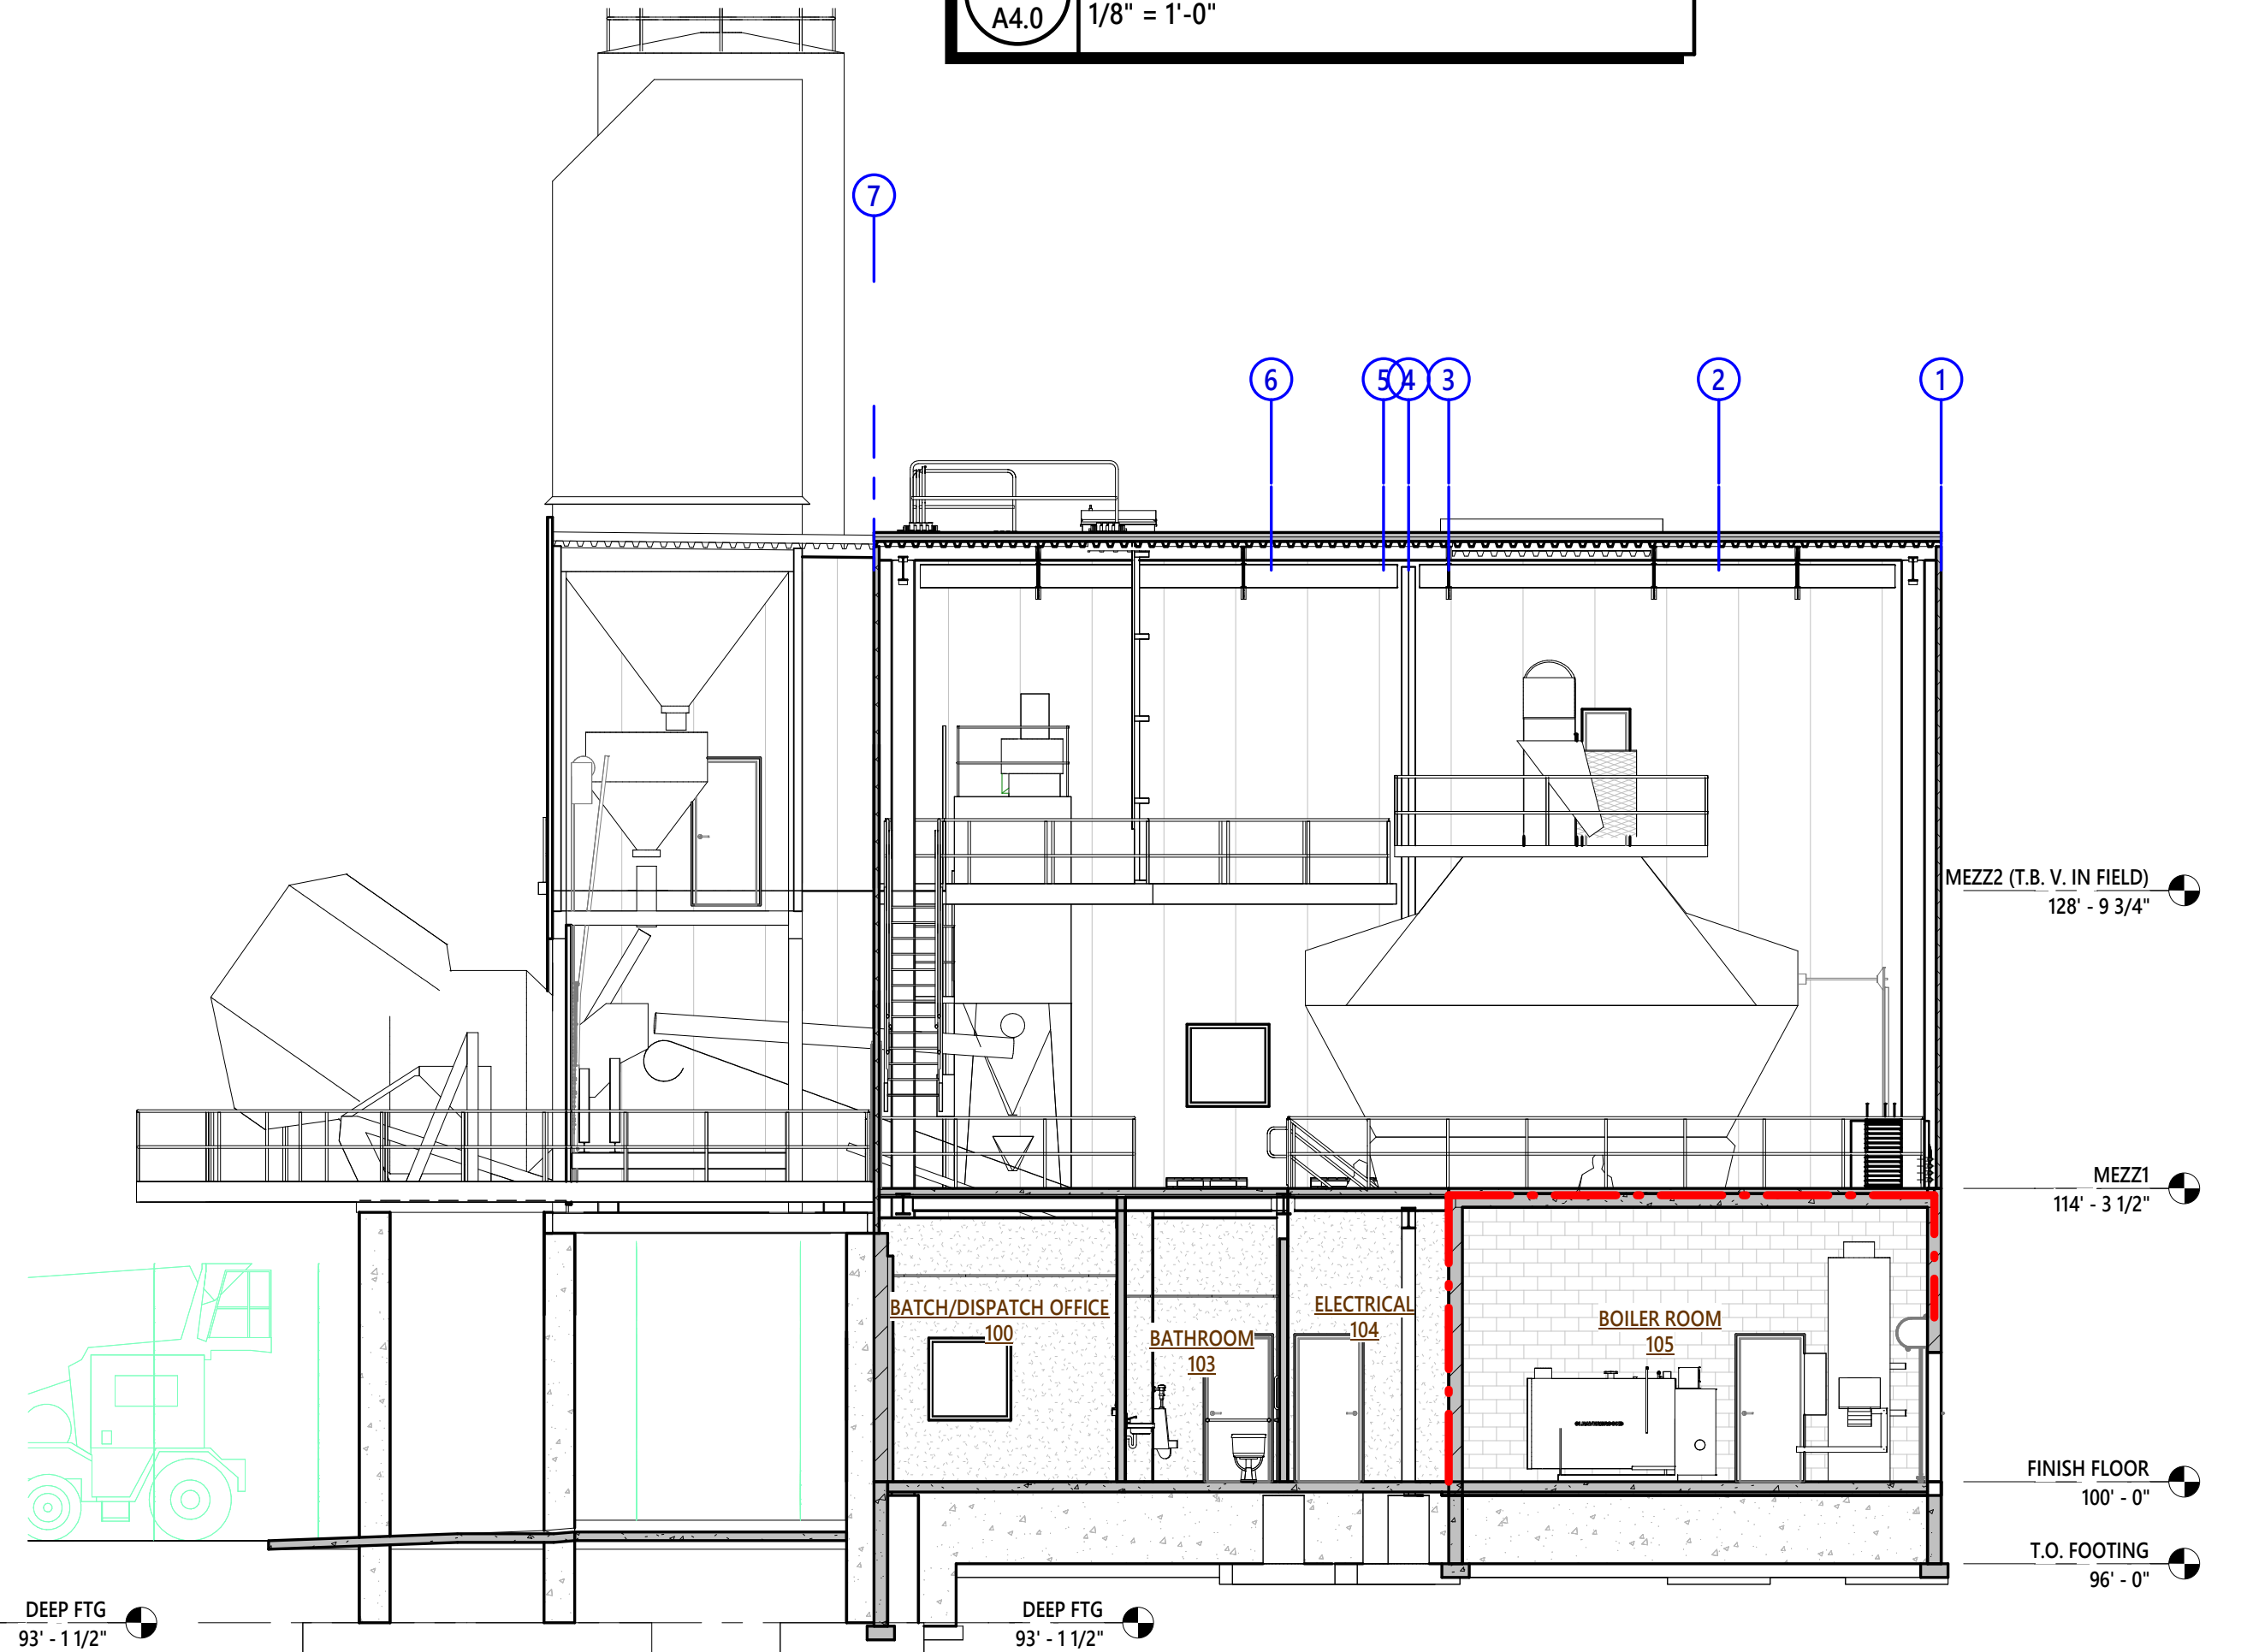

2 Section 2
1/8" = 1'-0"


REVISIONS	
REV. 1	10/09/25
REV. 2	10/21/25
REV. 3	10/29/25
REV. 4	11/04/25
REV. 5	11/11/25
REV. 6	11/21/25

PRELIMINARY
BID SET
NOT INTENDED FOR
CONSTRUCTION


PROJECT:
**PETERS CONCRETE
KAUKAUNA PLANT**
380 FARMLAND CT
KAUKAUNA, WI 54130

PROJECT NO.:
25-480
SHEET NO.:


A4.0

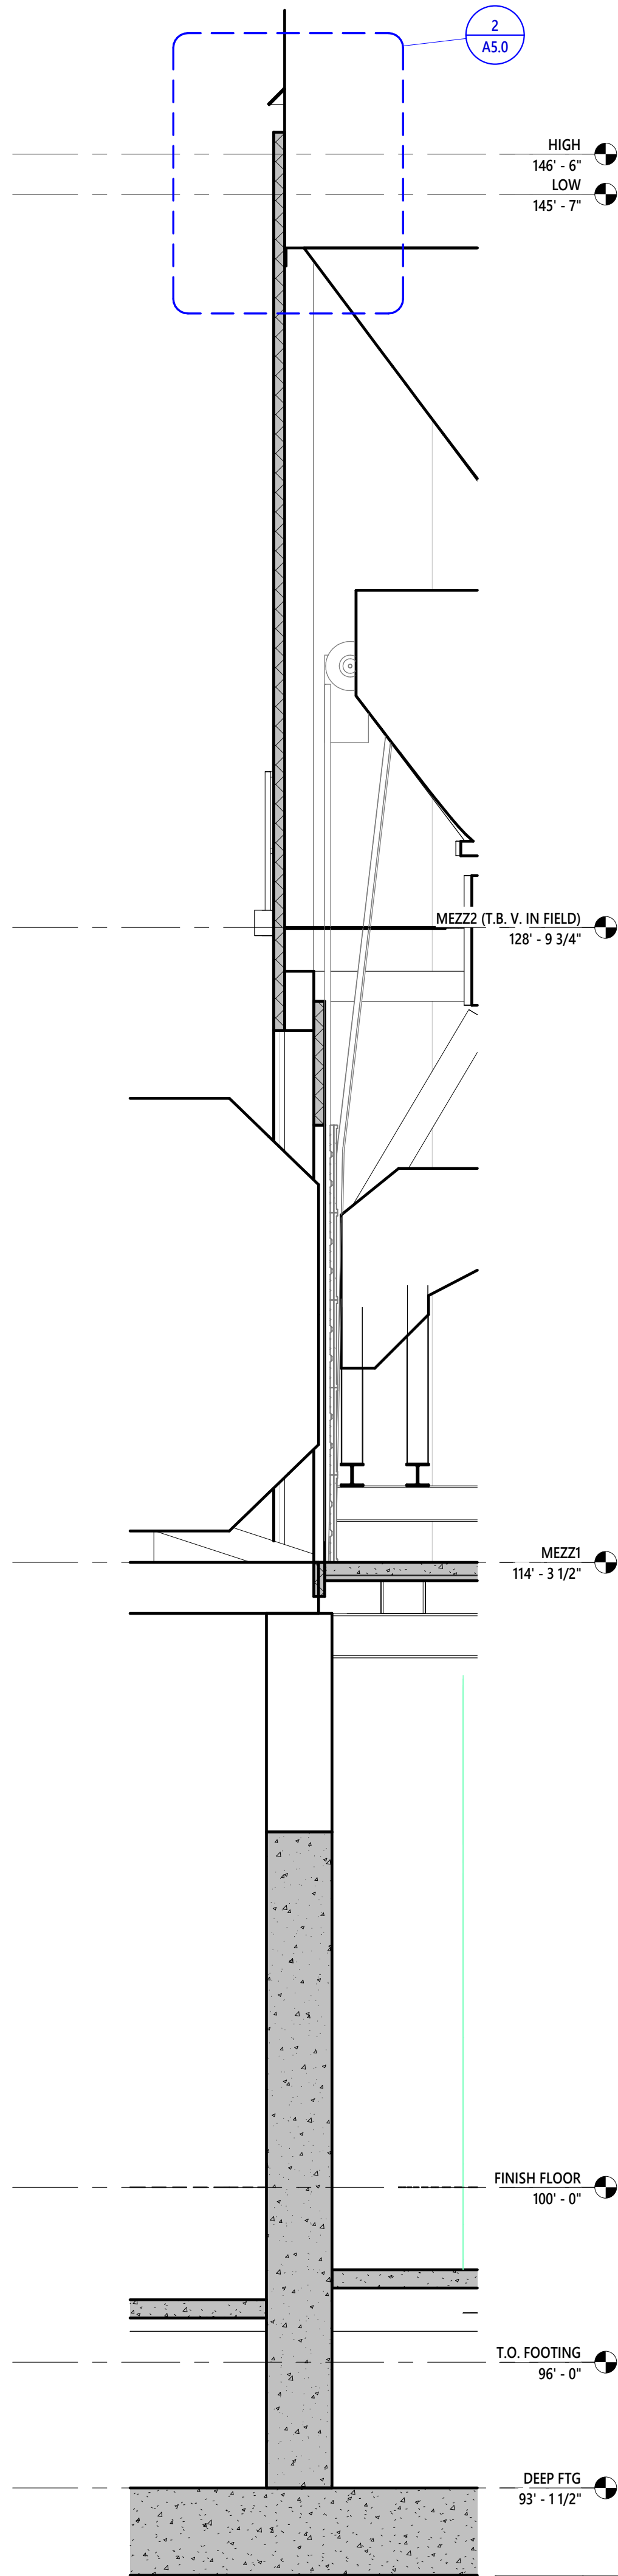

1
A5.0
N. CEMENT SILO WALL
3/8" = 1'-0"

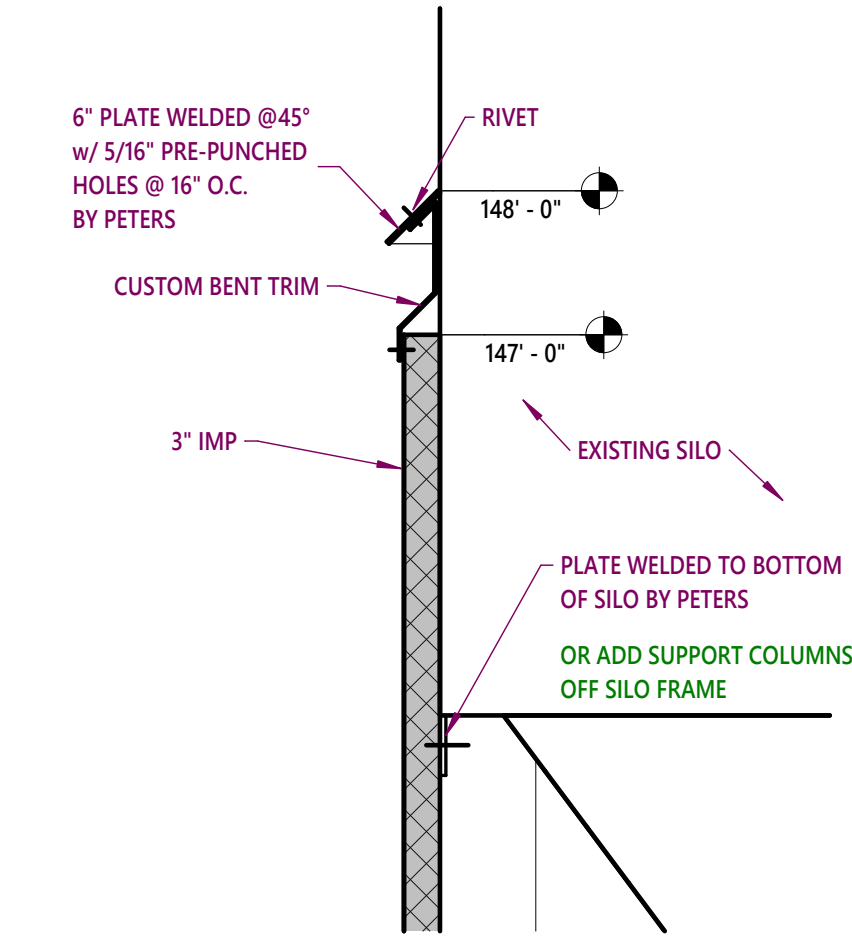

2
A5.0
N. SILO WALL IMP FLASHING
3/4" = 1'-0"

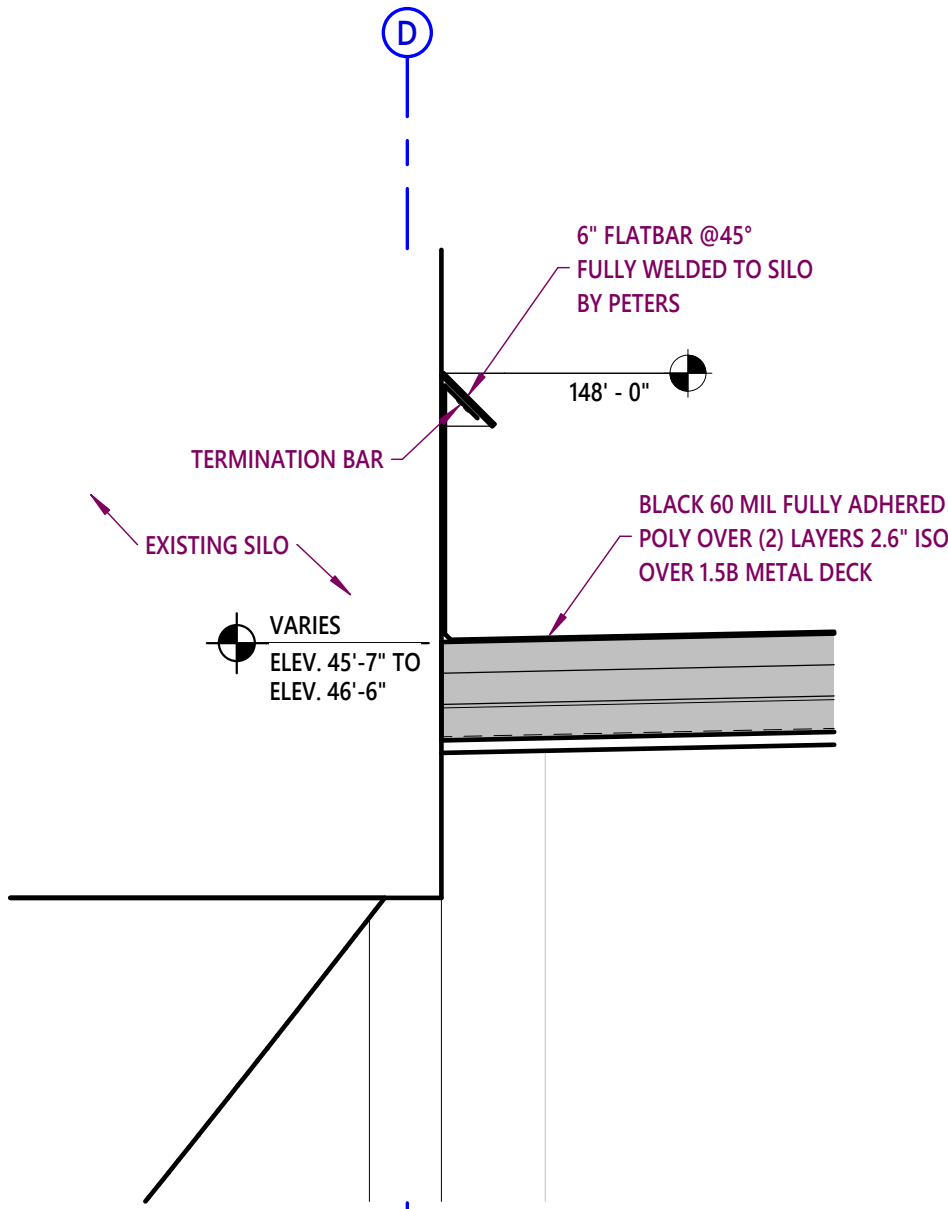

3
A5.0
E/W/S SILO FLASHING
3/4" = 1'-0"

Notice: These plans/electronic files are the exclusive property of Schuh Construction, Inc., and are loaned with that understanding. Plans/electronic files may not be copied, reproduced, or other use may not be made without the consent of Schuh Construction, Inc. Return upon request.

REVISIONS	
REV. 1	11/21/25


PRELIMINARY
BID SET
NOT INTENDED FOR
CONSTRUCTION

PROJECT:
**PETERS CONCRETE
KAUKAUNA PLANT**
380 FARVLAND CT
KAUKAUNA, WI 54130

PROJECT NO.:
25-480

SHEET NO.:

A5.0

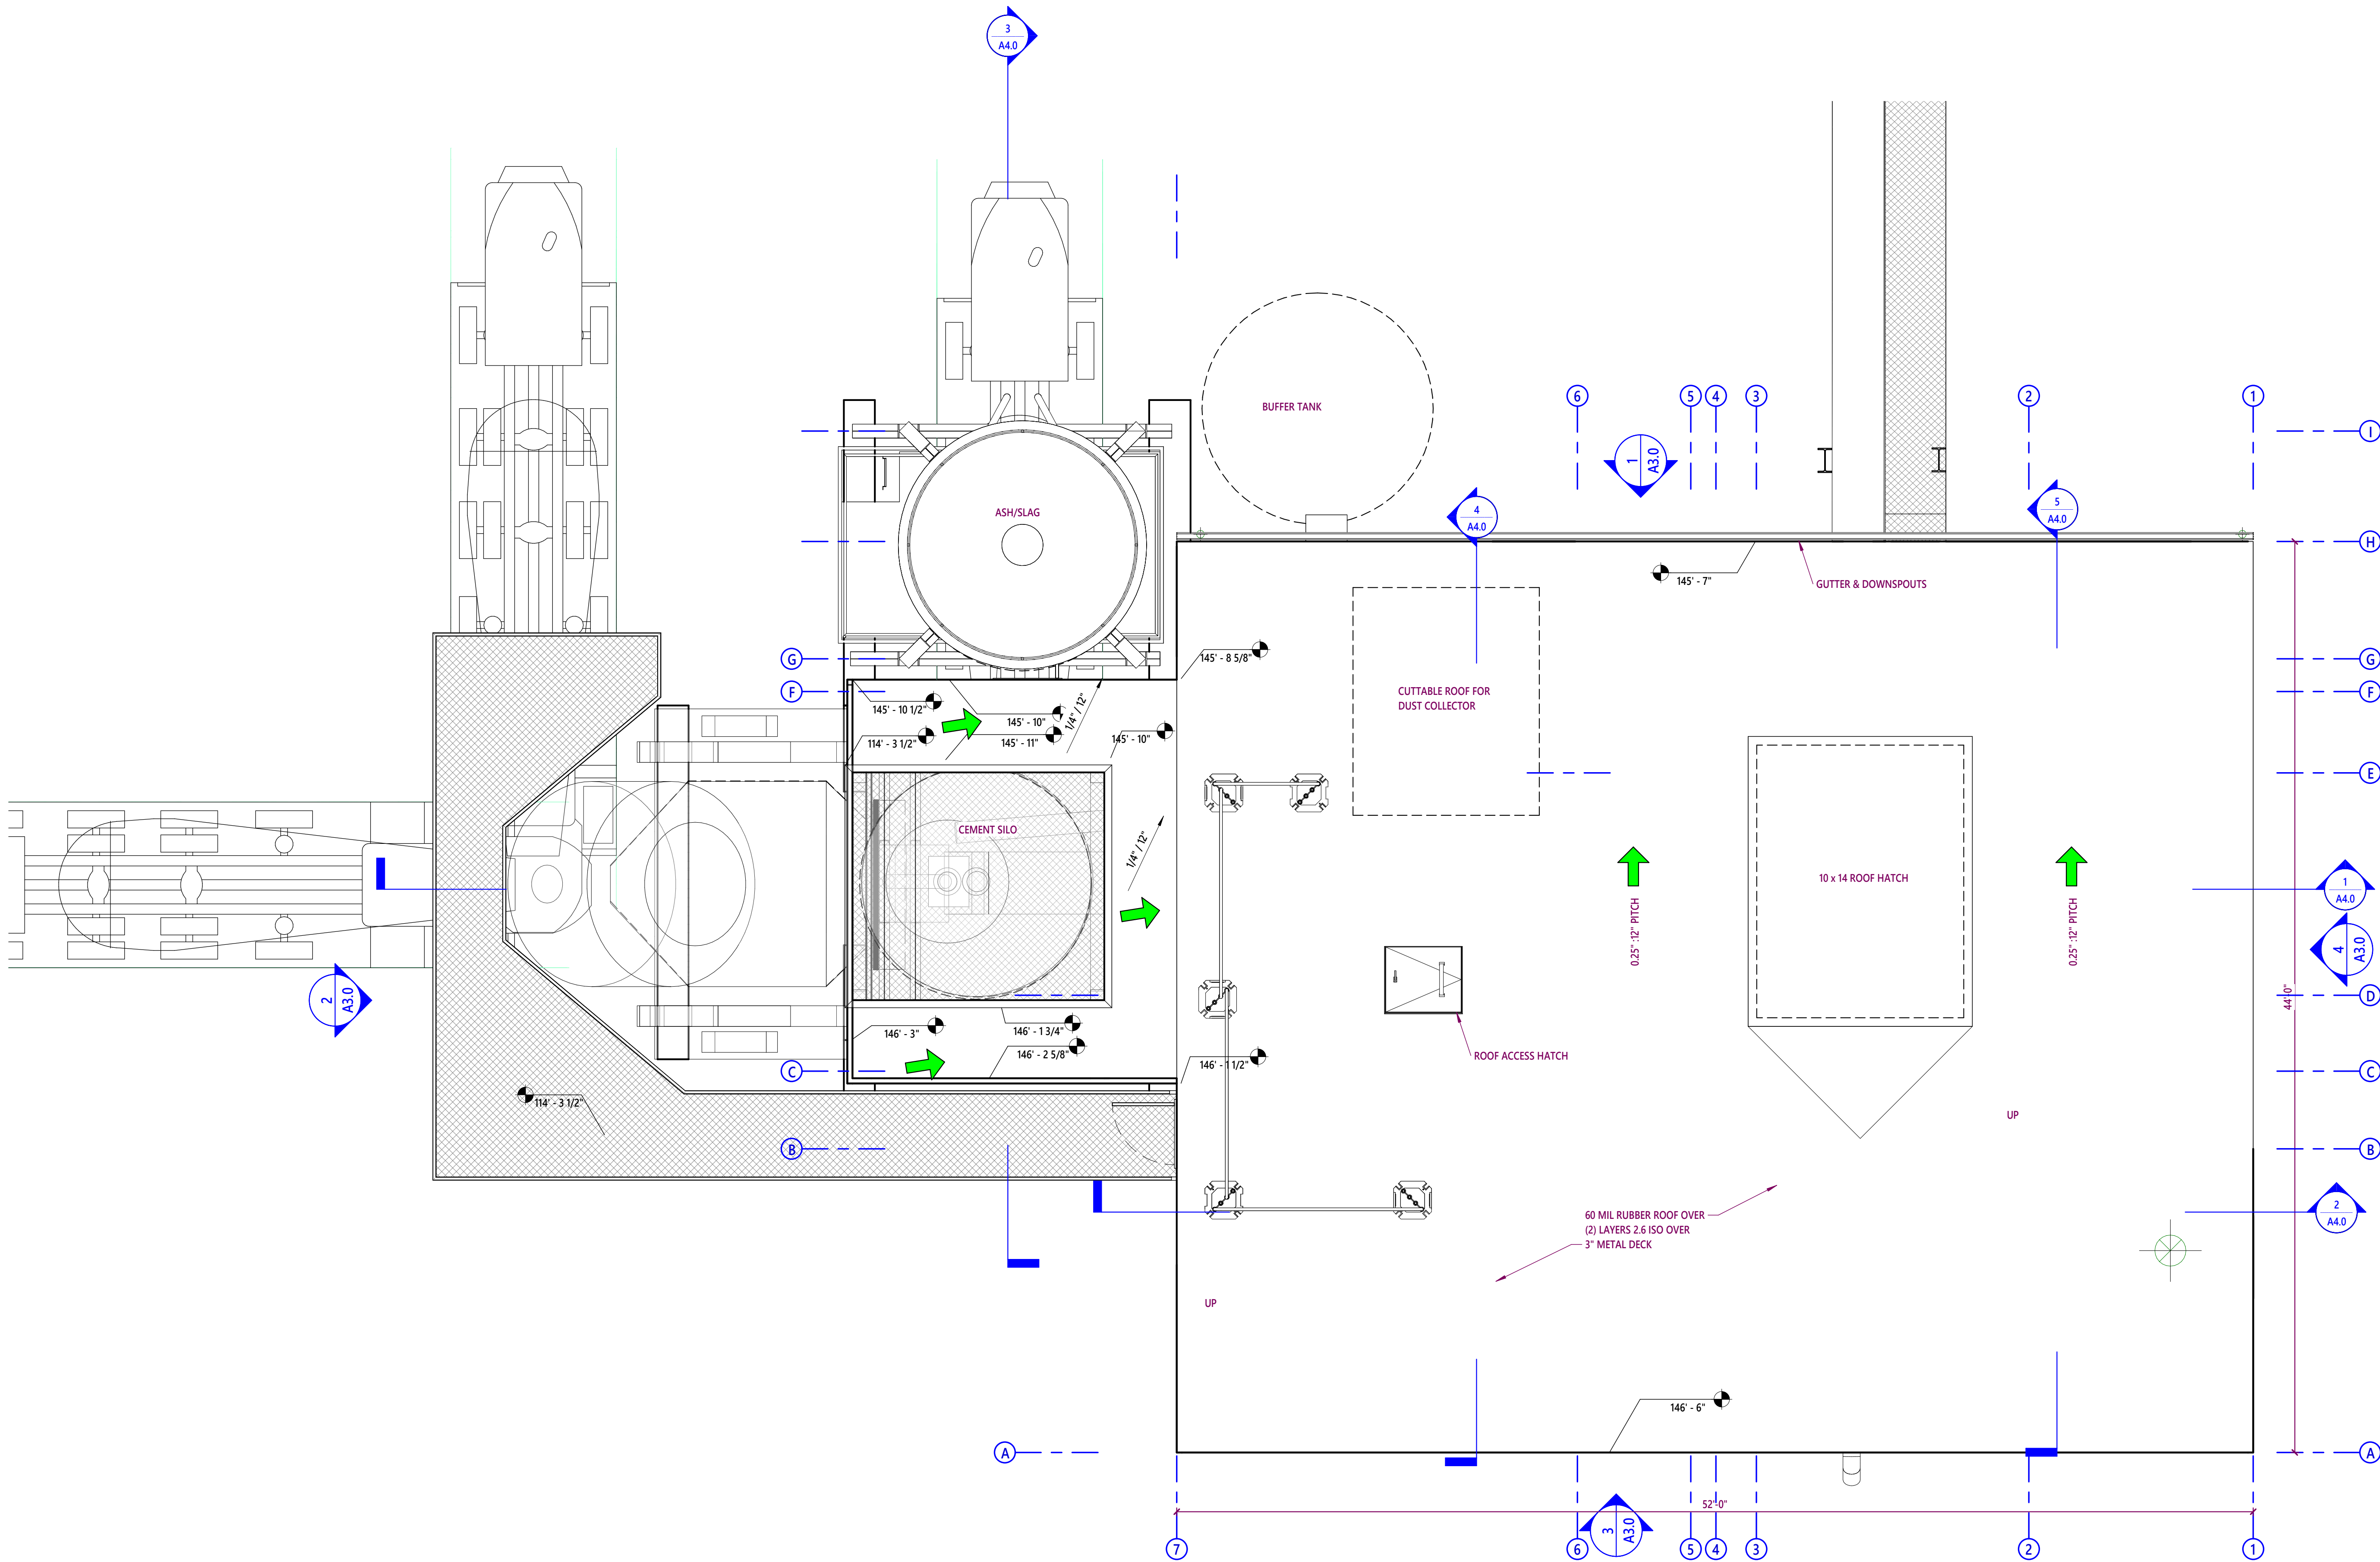

NORTH

1/4" = 1'-0"

ROOF PLAN

PRELIMINARY
BID SET
NOT INTENDED FOR
CONSTRUCTION

PROJECT:
**PETERS CONCRETE
KAUKAUNA PLANT**
380 FARVLAND CT
KAUKAUNA, WI 54130

PROJECT NO.:
25-480

SHEET NO.:

Schuh
CONSTRUCTION, INC.
Established 1976

Notice: These plans/electronic files are the exclusive property of Schuh Construction, Inc., and are loaned with that understanding. Plans/electronic files may not be copied, reproduced, or other use may not be made without the consent of Schuh Construction, Inc. Return upon request.

REVISIONS	
REV. 1	10/29/25
REV. 2	11/04/25
REV. 3	11/11/25
REV. 4	11/21/25


DESIGN / BUILD
GENERAL CONTRACTING
STEEL FABRICATION

BUTLER
METAL BUILDINGS

N9351 Isar Road, Seymour, WI 54165 / T.920.833.6465 / F.920.833.2158 / www.schuhconstruction.com

A6.0

ROOF PLAN

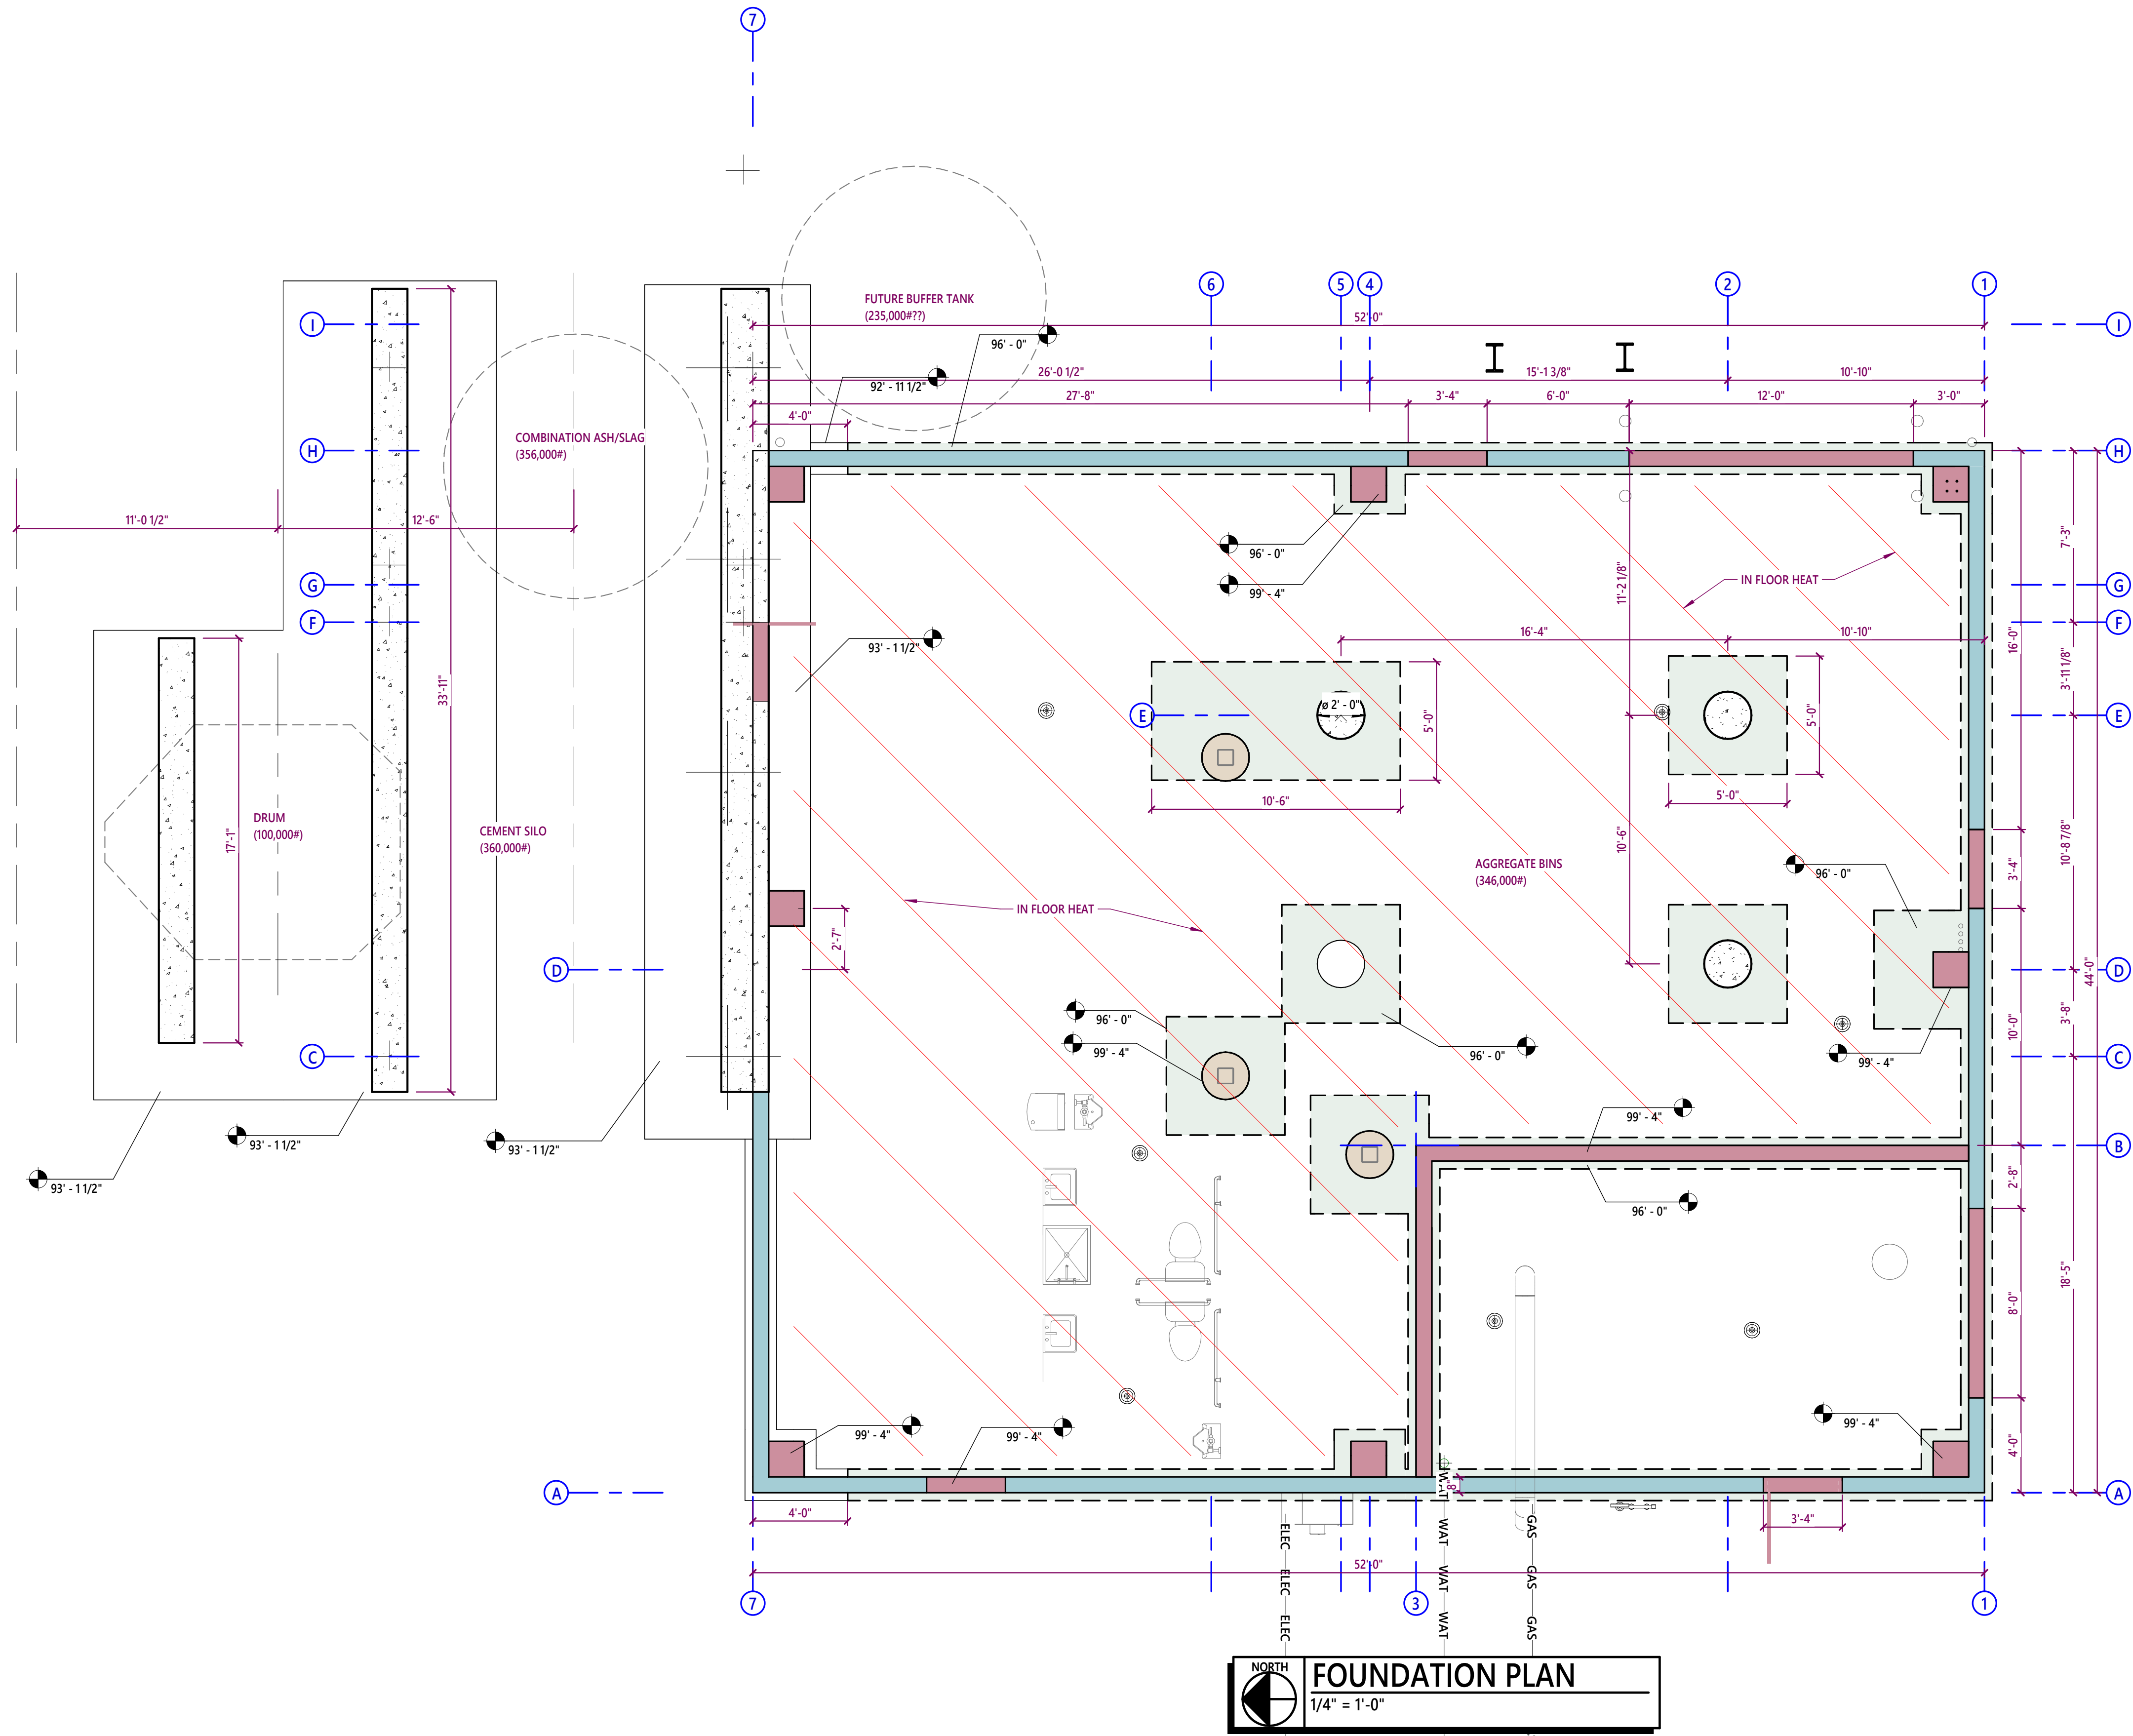

PRELIMINARY
BID SET
NOT INTENDED FOR
CONSTRUCTION

PROJECT:
**PETERS CONCRETE
KAUKAUNA PLANT**
380 FARVLAND CT
KAUKAUNA, WI 54130

PROJECT NO.:
25-480

SHEET NO.:

Schuh
CONSTRUCTION, INC.
Established 1976

Notice: These plans/electronic files are the exclusive property of Schuh Construction, Inc., and are loaned with that understanding. Plans/electronic files may not be copied, reproduced, or other use may not be made without the consent of Schuh Construction, Inc. Return upon request.

REVISIONS	
REV. 1	11/11/25
REV. 2	11/21/25



DESIGN / BUILD
GENERAL CONTRACTING
STEEL FABRICATION

BUTLER
METAL BUILDINGS

N9351 Isaar Road, Seymour, WI 54165 / T.920.833.6465 / F.920.833.2158 / www.schuhconstruction.com

S1.0

FOUNDATION PLAN

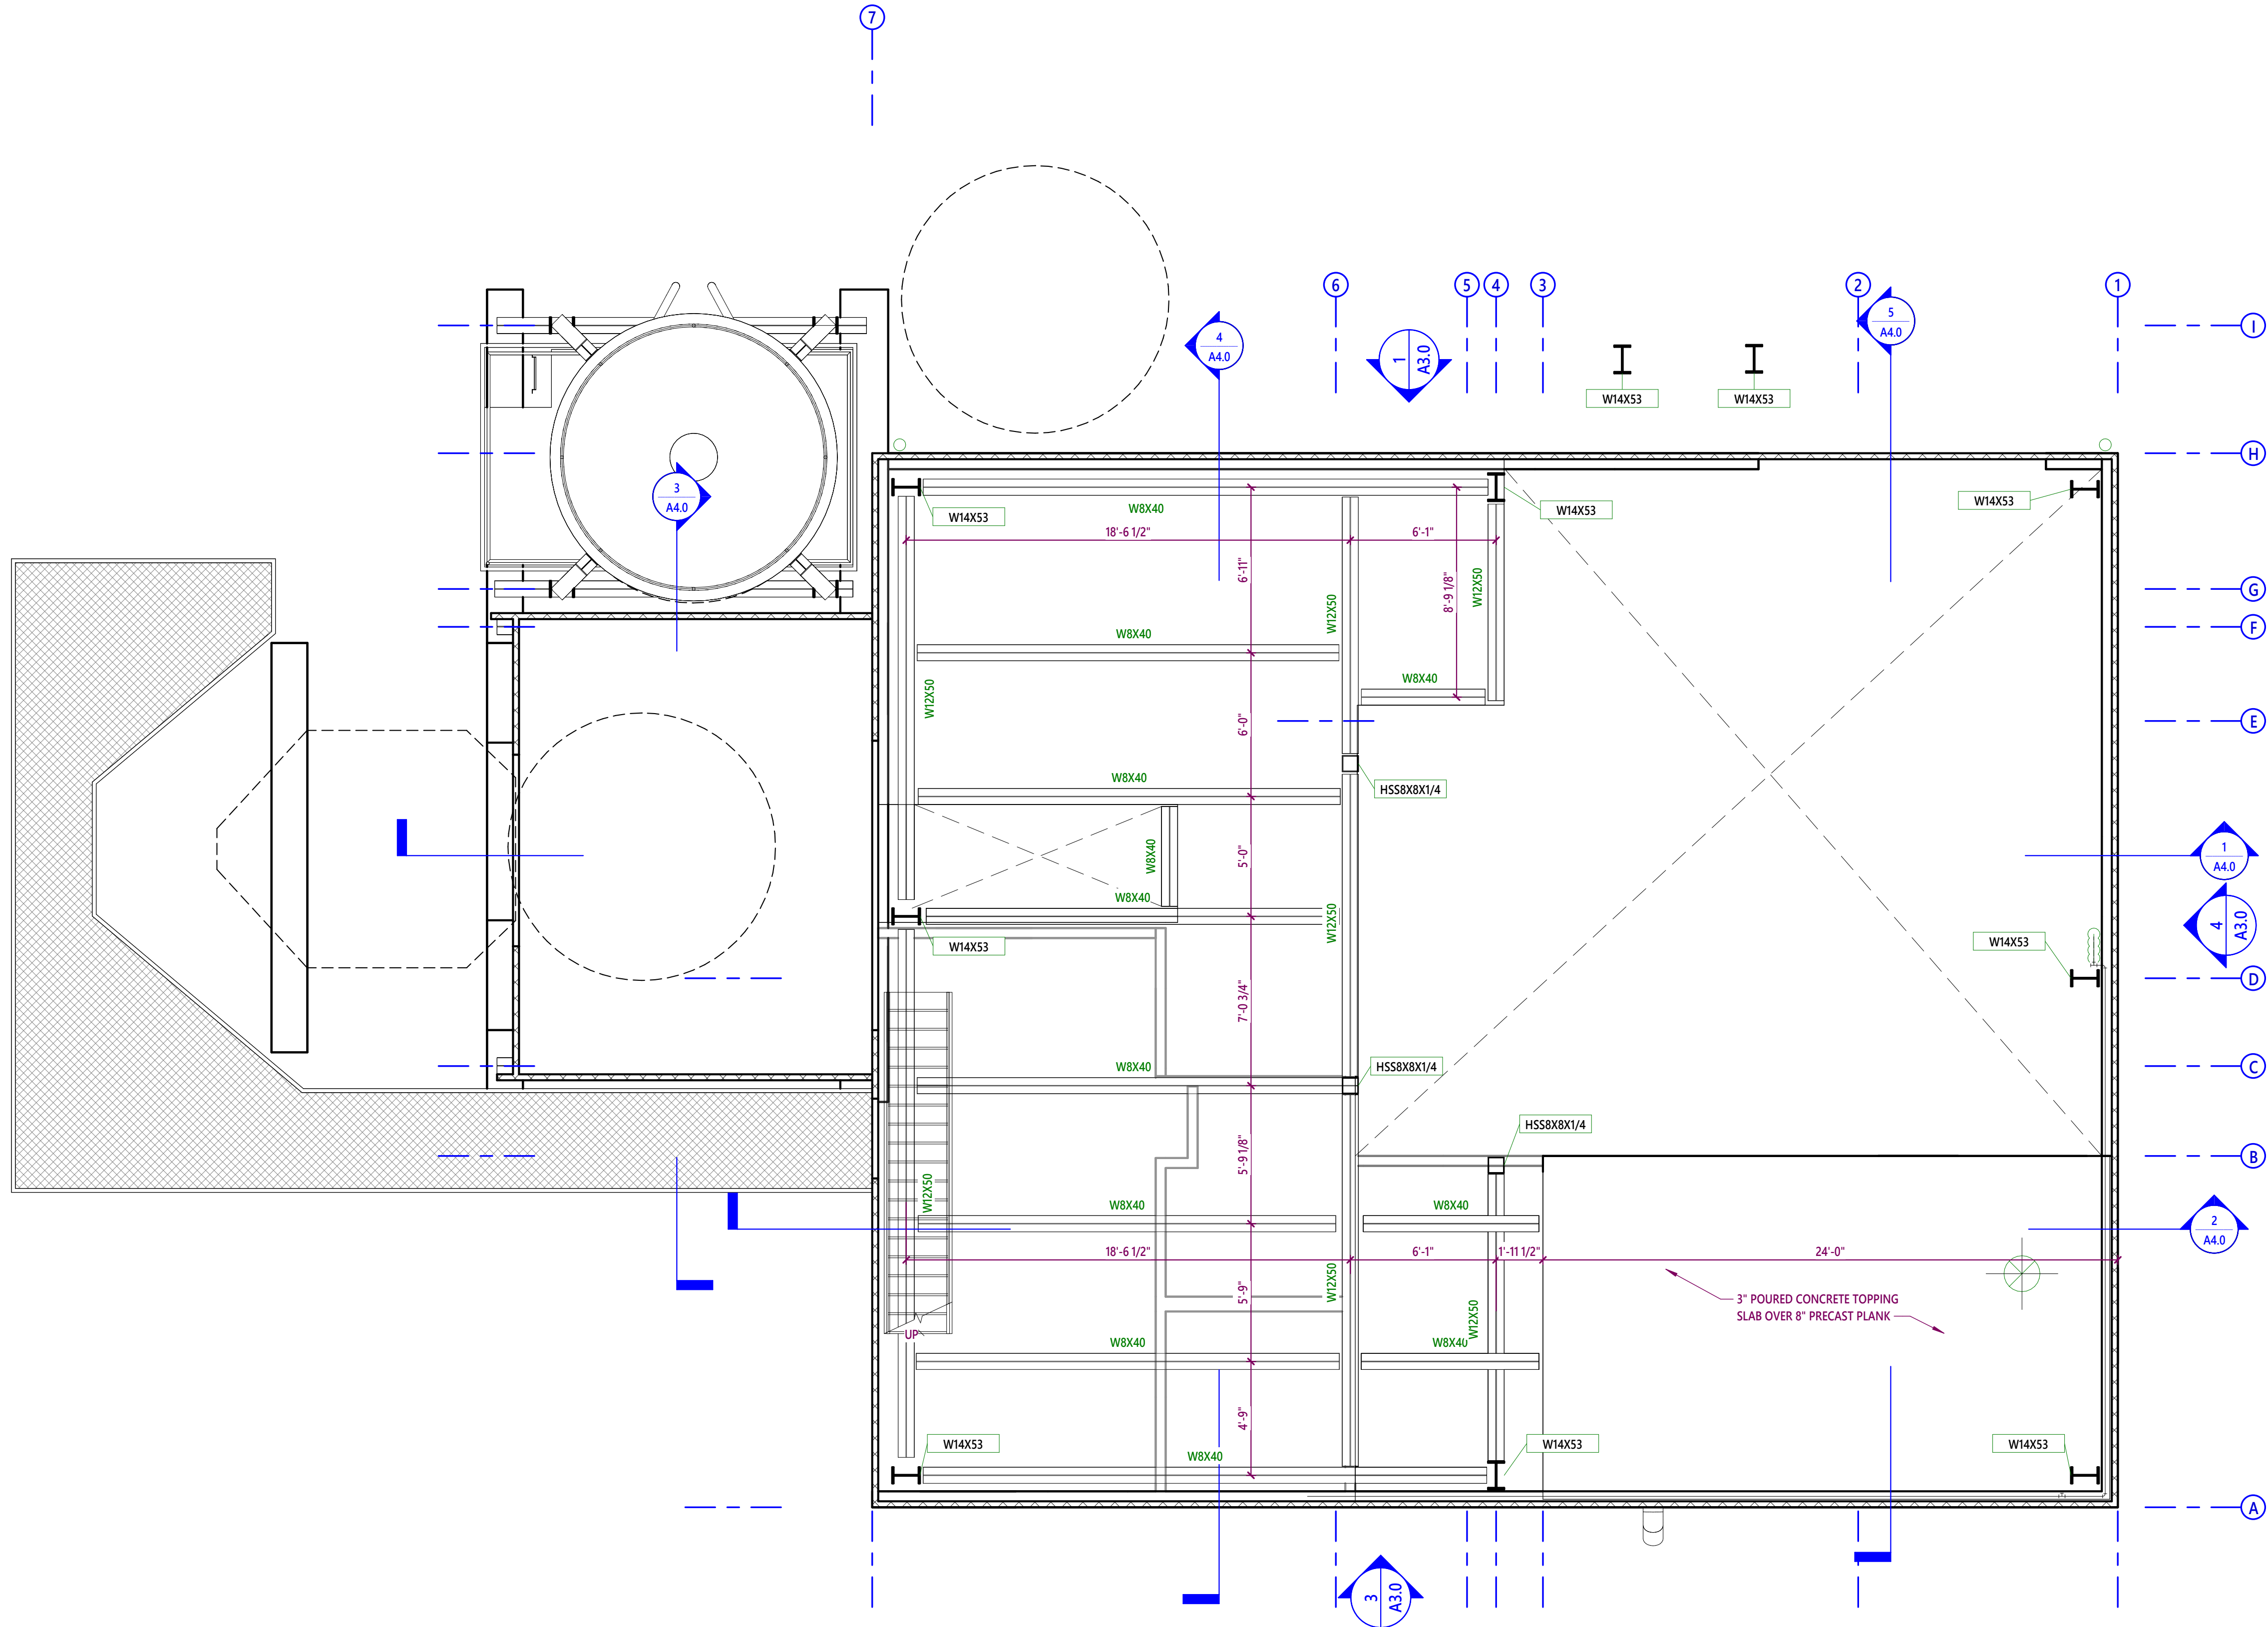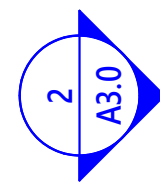

MEZZANINE FRAMING PLAN
1/4" = 1'-0"

REVISIONS	
REV. 1	11/21/25

**PRELIMINARY
BID SET
NOT INTENDED FOR
CONSTRUCTION**

PROJECT:
**PETERS CONCRETE
KAUKAUNA PLANT**
380 FARVLAND CT
KAUKAUNA, WI 54130

PROJECT NO.:
25-480

SHEET NO.:

S2.0

