

A large, dark blue industrial building with two large white roll-up doors, situated on a gravel lot under a blue sky with scattered clouds. The building has a blue metal roof and a dark blue corrugated metal exterior. The ground is covered in light-colored gravel. The sky is bright blue with several white clouds. In the background, there is a chain-link fence and a clear horizon line.

VICINITY MAP

KAUKAUNA, WISC.

PROJECT LOCATION

GENERAL SHEET INDEX			
SHEET #	SHEET NAME	CURRENT REVISION	CURRENT REVISION DATE
G000	TITLE SHEET		

SITE SHEET INDEX			
SHEET #	SHEET NAME	CURRENT REVISION	CURRENT REVISION DATE
A050	ARCHITECTURAL SITE PLAN		

ARCHITECTURAL SHEET INDEX			
SHEET #	SHEET NAME	CURRENT REVISION	CURRENT REVISION DATE
A110	FLOOR PLAN		
A200	ELEVATIONS		
A300	BUILDING SECTIONS		

STRUCTURAL SHEET INDEX			
SHEET #	SHEET NAME	CURRENT REVISION	CURRENT REVISION DATE
S100	FOUNDATION PLAN		

1. PARKING COUNT:
2. VAN ACCESSIBLE PARKING STALL PROVIDED: ONE (1)
3. COORDINATE ALL STRUCTURAL, MECHANICAL, ELECTRICAL, PLUMBING DISCIPLINES AND ANY ADDITIONAL SUPPORTING DOCUMENTS. CONFLICTS SHALL BE BROUGHT TO THE ATTENTION OF THE GENERAL CONTRACTOR PRIOR TO START OF CONSTRUCTION.
4. COORDINATE DOWNSPOUT LOCATIONS AND/OR DOWNSPOUT TIE-IN TO STORM SEWER.
5. ALL UTILITY LOCATIONS AND SCOPE OF WORK SHALL BE COORDINATED PRIOR TO START OF CONSTRUCTION.
6. LANDSCAPING SHALL MEET LOCAL MUNICIPALITY REQUIREMENTS.

PLAN KEYNOTES

PLAN NOTES- SITE

ALLIANCEBUILDS.COM
PHONE: (920)-336-3400 | FAX: (920)-336-3401
1050 BROADWAY ST., WRIGHTSTOWN, WI 54180

© Alliance Construction & Design, Inc.
All specifications, plans, designs, documents are instruments of service and as such are copyright protected and may not be sold, traded, transferred, altered to or for any other party other than the owner, without the express written consent of Alliance Construction & Design, Inc.

KAUKAUNA, WISC.

PROFESSIONAL SEAL

REVISIONS

STATUS

CURRENT AS OF: 4/25/2025 11:33:21 AM

DRAWN BY:

SCALE:

A050

1.	PER IBC TABLE 906.3 (1), MAXIMUM DISTANCE OF TRAVEL TO FIRE EXTINGUISHER TO BE 75'-0".
2.	PER IBC SECTION 1013, EXIT SIGN PLACEMENT SHALL BE SUCH THAT NO POINT IN AN EXIT ACCESS CORRIDOR OR EXIT PASSAGEWAY IS MORE THAN 100'-0" OR THE LISTED VIEWING DISTANCE FROM THE SIGN, WHICHEVER IS LESS, FROM THE NEAREST VISIBLE EXIT SIGN.
3.	WALL DIMENSIONS ARE FROM FACE OF STUD / CORE MATERIAL.
4.	COORDINATE ALL STRUCTURAL, MECHANICAL, ELECTRICAL, PLUMBING DISCIPLINES AND ANY ADDITIONAL SUPPORTING DOCUMENTS. CONFLICTS SHALL BE BROUGHT TO THE ATTENTION OF THE GENERAL CONTRACTOR PRIOR TO START OF CONSTRUCTION.



KAUKAUNA, WISC.

PROFESSIONAL SEAL




[illegible]

SHEET ISSUE DATE: 03/01/2023

DRAWN BY: M.J.D

FLOOR PLAN

E:\25-053 Quick Transport\07 Models\Revit\25-053 Quick Transport.rvt

   
$$3/32^m = 1'-0''$$

$$3/32'' = 1'-0''$$

$$3/32" = 1'-0"$$

$$3/32" = 1'-0"$$


TRANSPORT STORAGE

PROFESSIONAL SEAL:


SCALE: $3/32" = 1'-0"$

A200


KEYNOTES	
NO.	DESCRIPTION

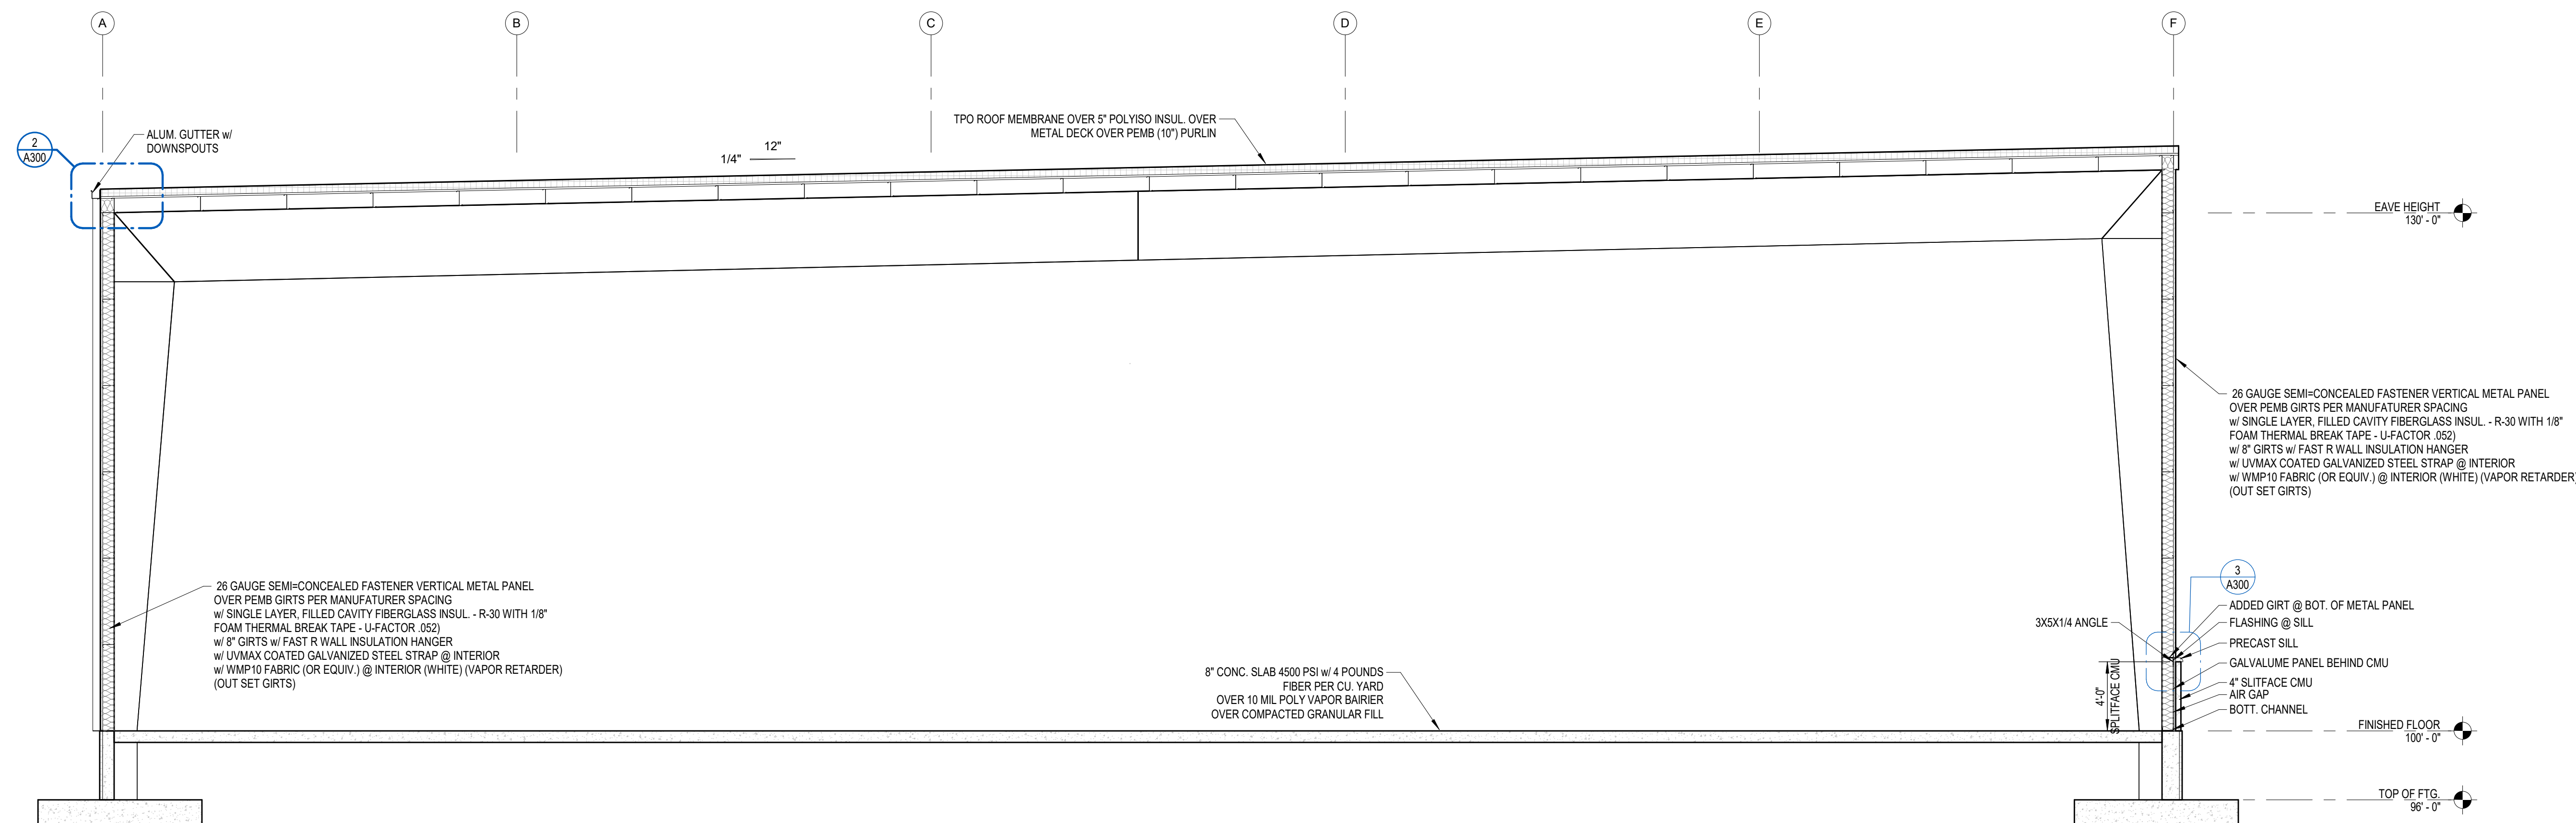

1 BUILDING SECTION
3/16" = 1'-0"

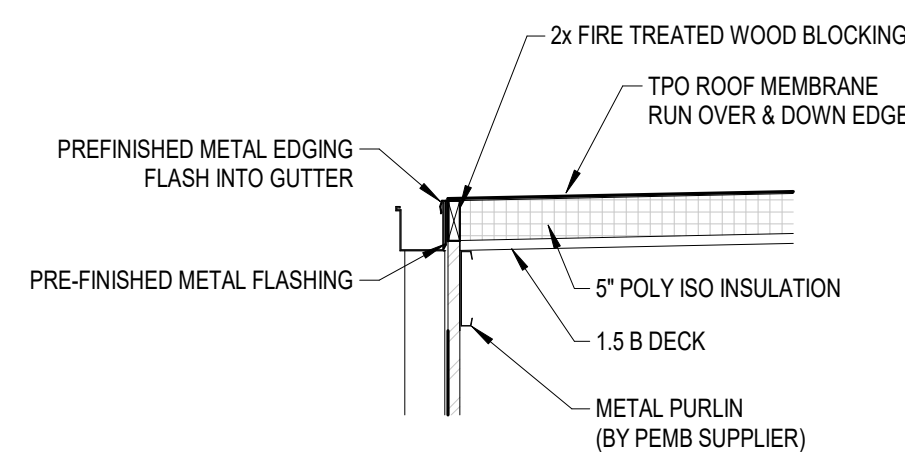

2 TYP. ROOF EDGE DETAIL
1/2" = 1'-0"

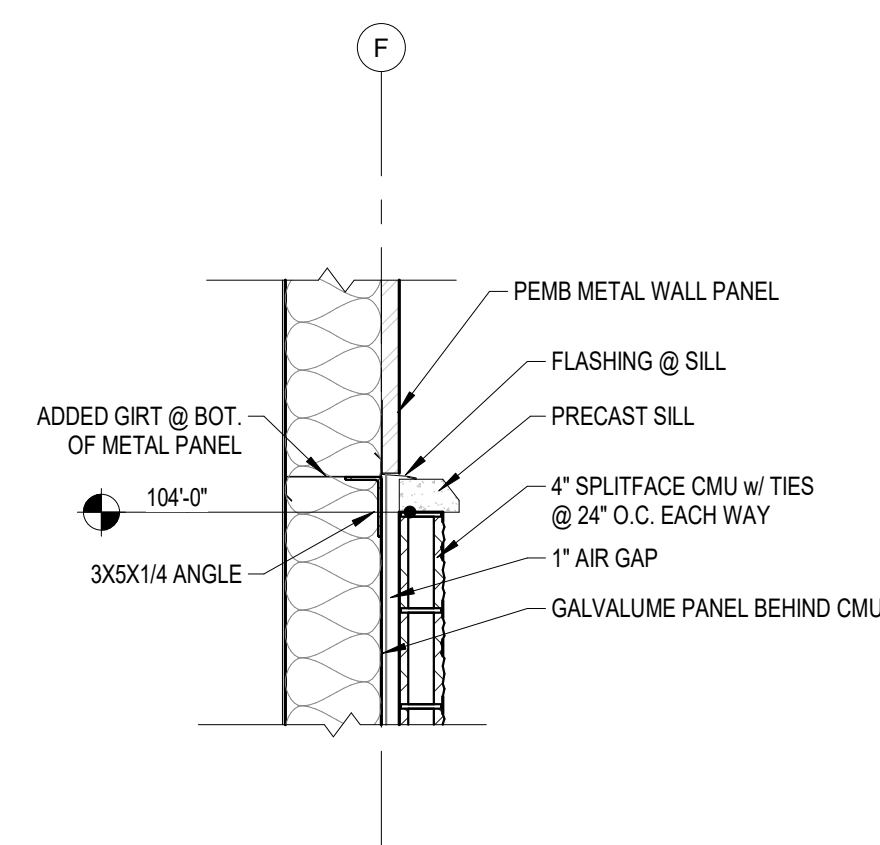

3 FLASHING @ SILL DETAIL



2009

2024

Alliance

CONSTRUCTION & DESIGN

ALLIANCEBUILDS.COM
PHONE: (920)-336-3400 | FAX: (920)-336-3401
1050 BROADWAY ST., WRIGHTSTOWN, WI 54180
© Alliance Construction & Design, Inc.
All specifications, plans, designs, documents are instruments of service and as such
copyright protected and may not be sold, traded, transferred, altered to or for any other
other than the owner, without the express written consent of Alliance Construction & Design, Inc.

TRANSPORT STORAGE

KAUKAUNA, WISC.

PROJECT # 25-053

PROFESSIONAL SEAL:

[illegible]

STATUS:
FOR BIDDING PURPOSES
ONLY

SHEET ISSUE DATE: 03/01/2023

CURRENT AS OF: 4/25/2025 11:33:37 AM

DRAWN BY: M.J.D.

SCALE: As indicated

BUILDING SECTIONS

A300

