



PLANNERS | ARCHITECTS | BUILDERS

FOX CITIES	MADISON
N216 State Road 55 P.O. Box 620 Kaukauna, WI 54130	711 Lois Drive Sun Prairie, WI 53590
PHONE 920.766.5795 1.800.236.2534	PHONE 608.318.2336
FAX 920.766.5004	FAX 608.318.2337

MILWAUKEE	WAUSAU
W204 N11509	5605 Lilac Avenue
Goldendale Road	Wausau, WI 54401
Germantown, WI 53022	
PHONE 262.250.9710	PHONE 715.849.3141
1.800.236.2534	FAX 715.849.3181
FAX 262.250.9740	

www.kellerbuilds.com

PROPOSED ADDITION FOR:

BRAIN BALANCE

1401 ARBOR WAY
KAUKAUNA,
WISCONSIN 54130

"COPYRIGHT NOTICE"

This design, drawing and detail is the copyrighted property of KELLER, INC. No part hereof shall be copied, duplicated, distributed, disclosed or made available to anyone without the expressed written consent of KELLER, INC.

REVISIONS

PROJECT MANAGER:

ARCHITECT:

DRAWN BY:

EXPEDITOR:


SUPERVISOR:

PRELIMINARY NO.

CONTRACT NO: _____

DATE: _____

SHEET:

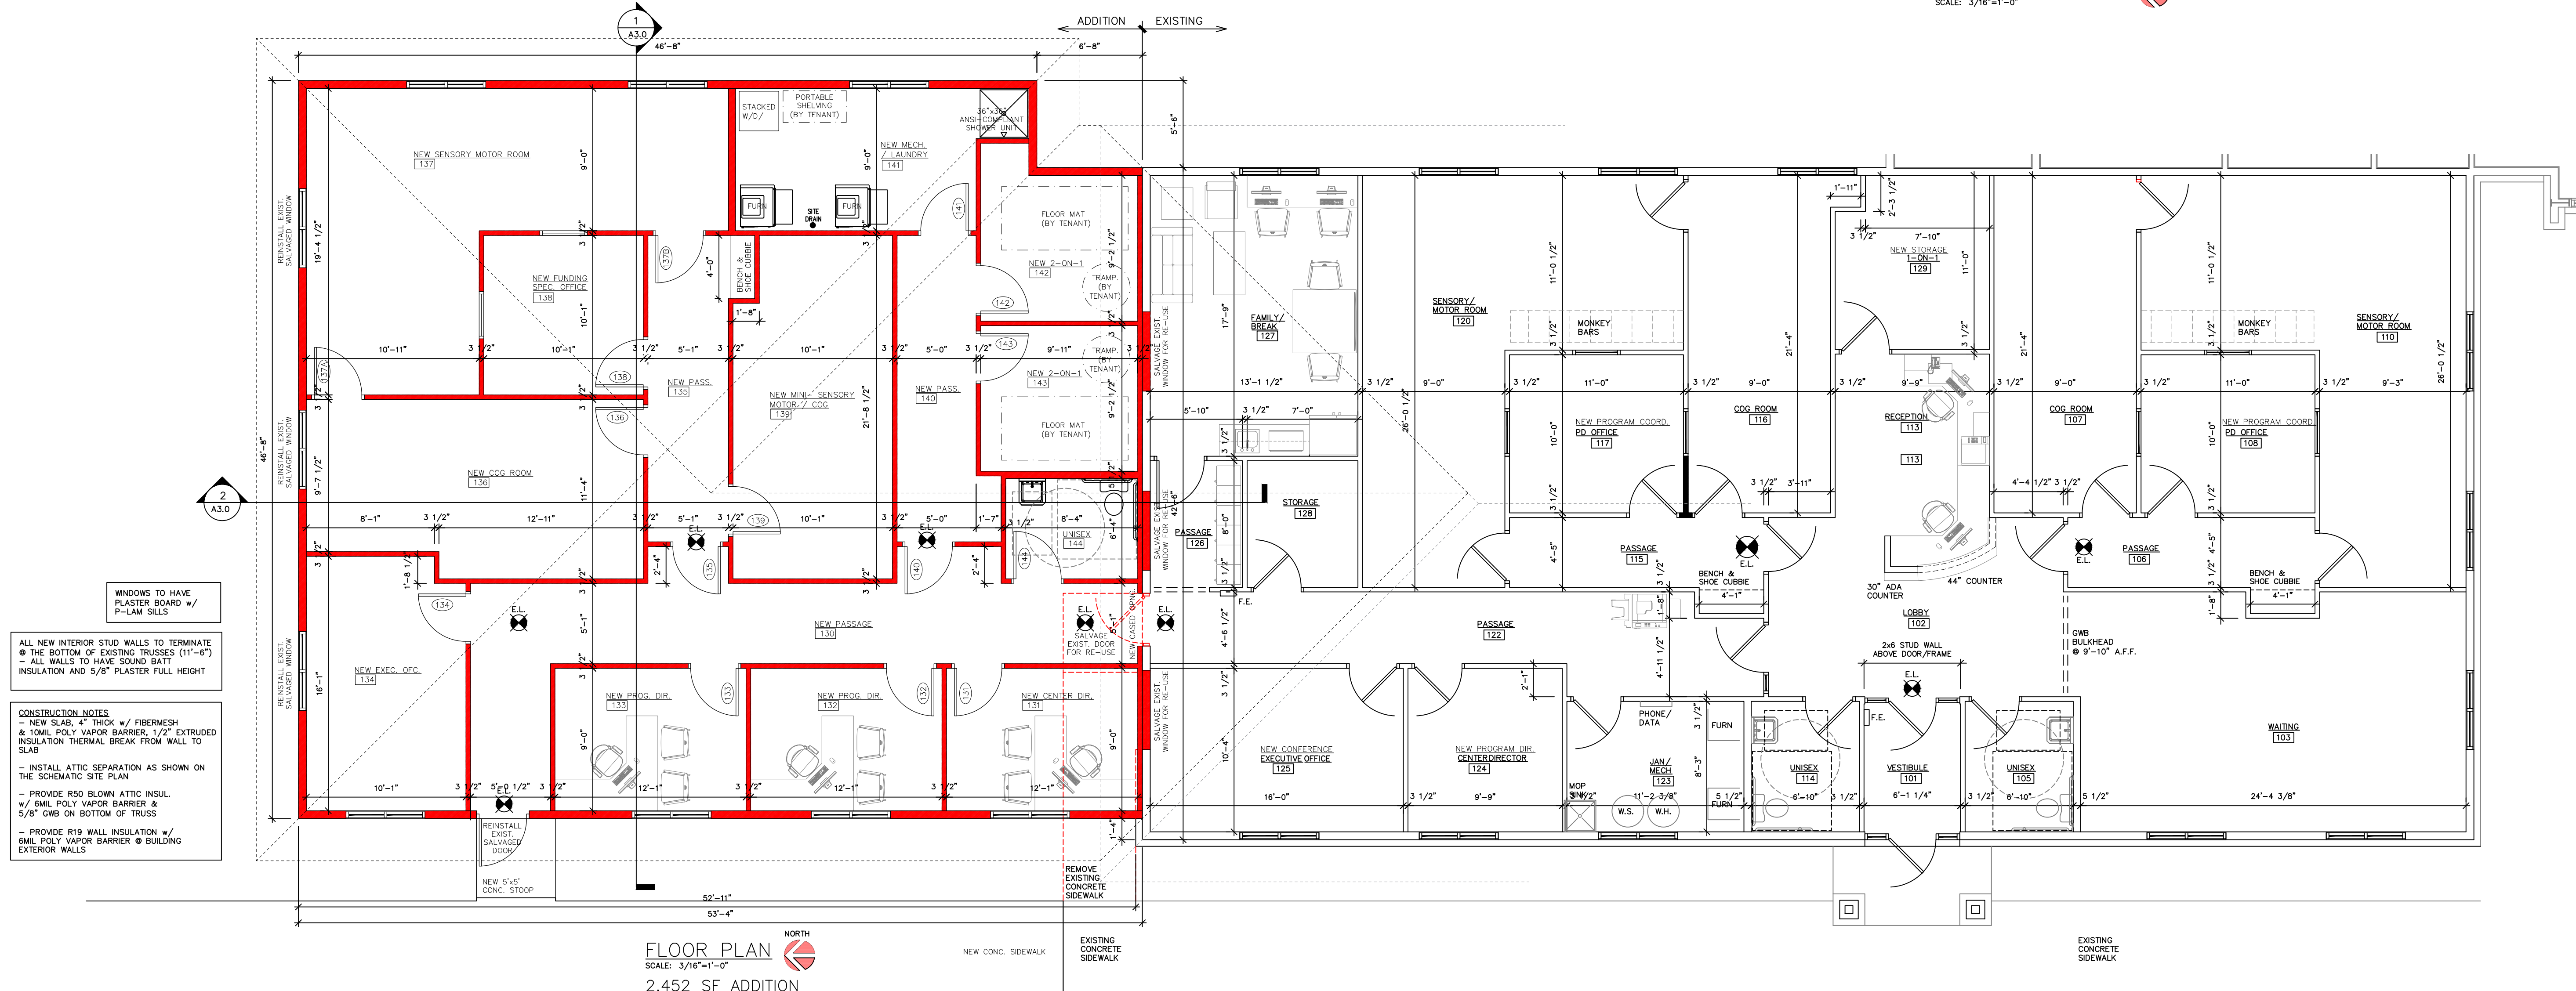



Keller

PLANNERS | ARCHITECTS | BUILDERS

FOX CITIES
N216 State Road 55
P.O. Box 620
Kaukauna, WI 54130
PHONE 920.766.5795
1.800.236.2534
FAX 920.766.5004

MADISON
711 Lolo Drive
Sun Prairie, WI 53590
PHONE 608.318.2336
FAX 608.318.2337

MILWAUKEE
W204 N11509
Goldendale Road
Germanstown, WI 53022
PHONE 262.250.9710
1.800.236.2534
FAX 262.250.9740

WAUSAU
5605 Linc Avenue
Wausau, WI 54401
PHONE 715.849.3141
FAX 715.849.3181

www.kellerbuilds.com

PROPOSED ADDITION FOR:

BRAIN BALANCE

54130
WISCONSIN

1401 ARBOR WAY
KAUKAUNA,

"COPYRIGHT NOTICE"
This design, drawing and detail is the copyrighted property of KELLER, INC. No part hereof shall be copied, duplicated, distributed, disclosed or made available to anyone without the expressed written consent of KELLER, INC.

REVISIONS

PRELIMINARY - NOT FOR CONSTRUCTION

PROJECT MANAGER: STUBBS

ARCHITECT: MANSKE

DRAWN BY: KRW

EXPEDITOR: ---

SUPERVISOR: ---


PRELIMINARY NO: P23068

CONTRACT NO: ---


DATE: 03.29.2023

SHEET:


A2.0

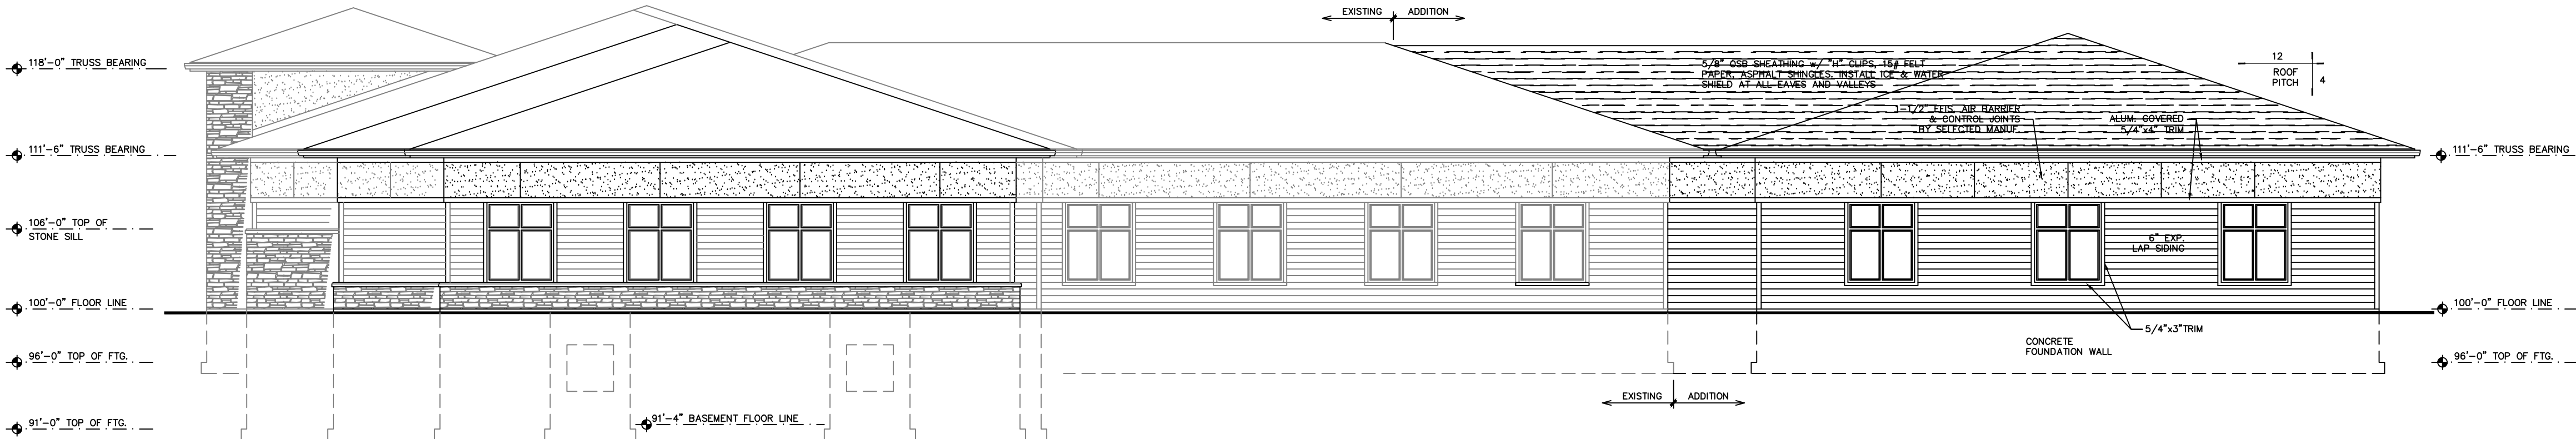


EAST ELEVATION
SCALE: 1/8"=1'-0"

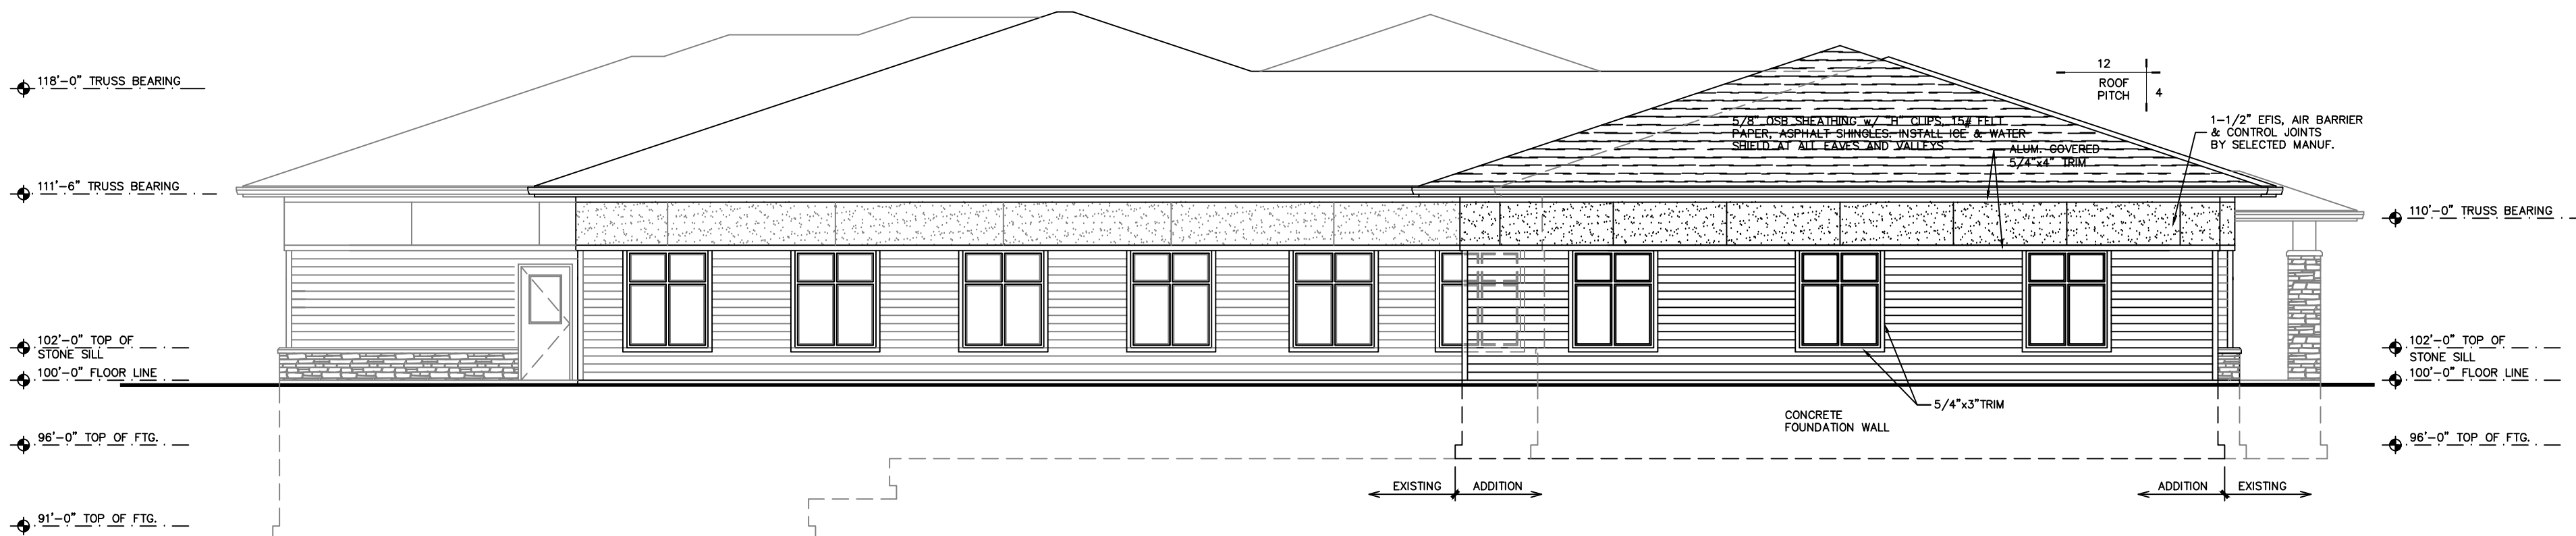

NORTH ELEVATION
SCALE: 1/8"=1'-0"

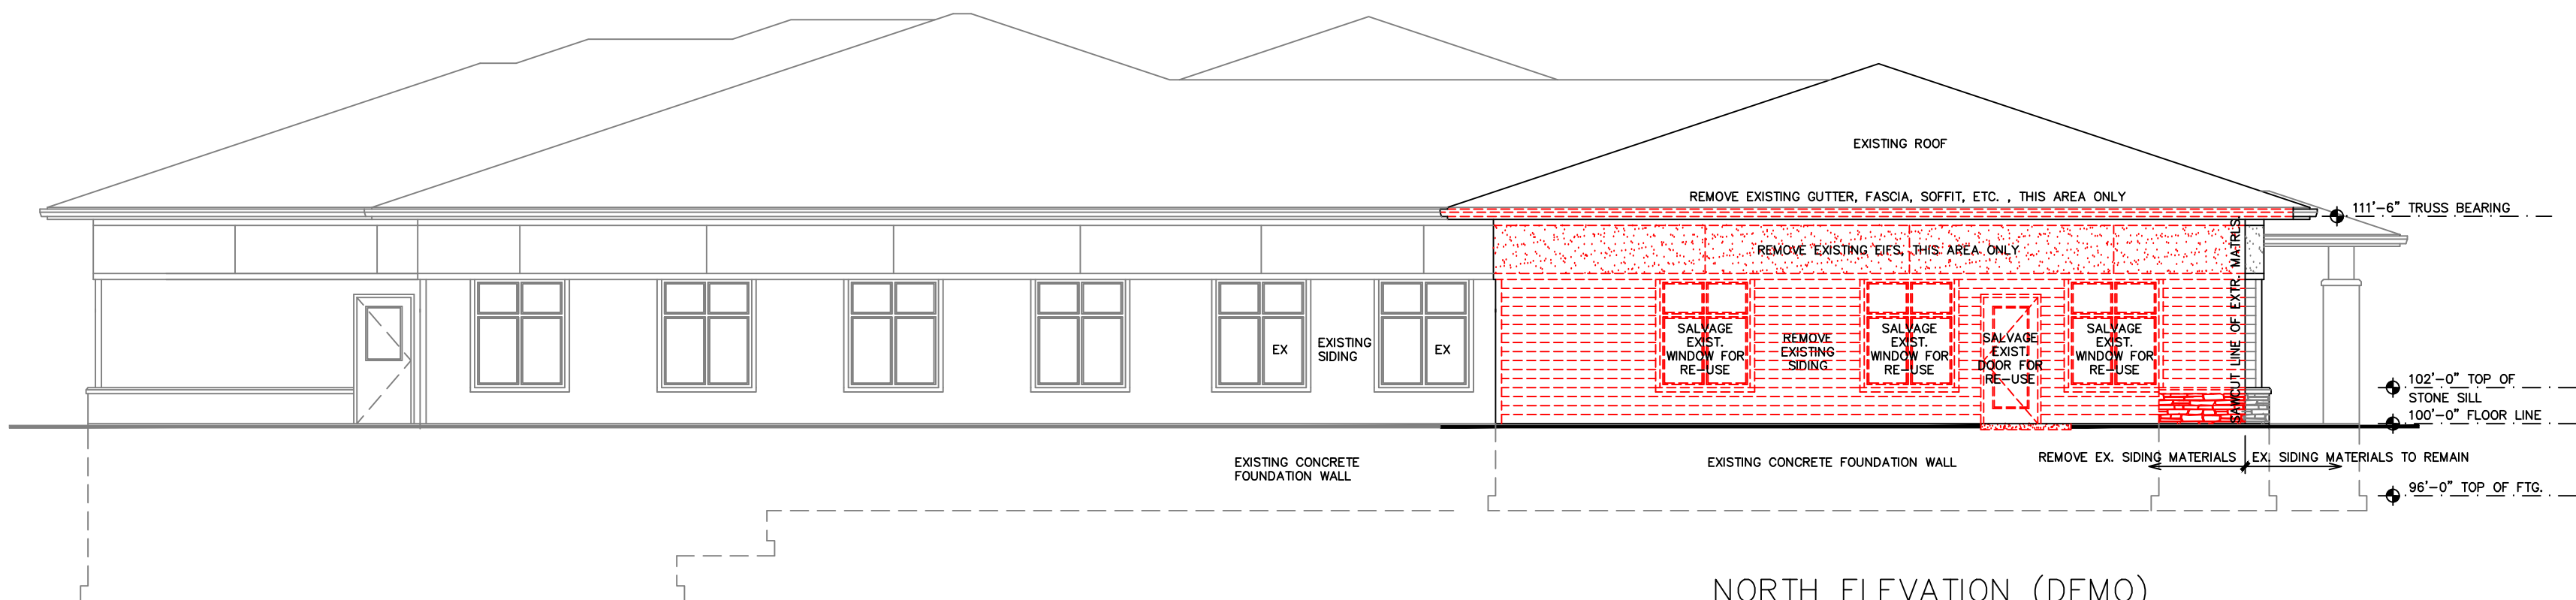

NORTH ELEVATION (DEMO)
SCALE: 1/8"=1'-0"

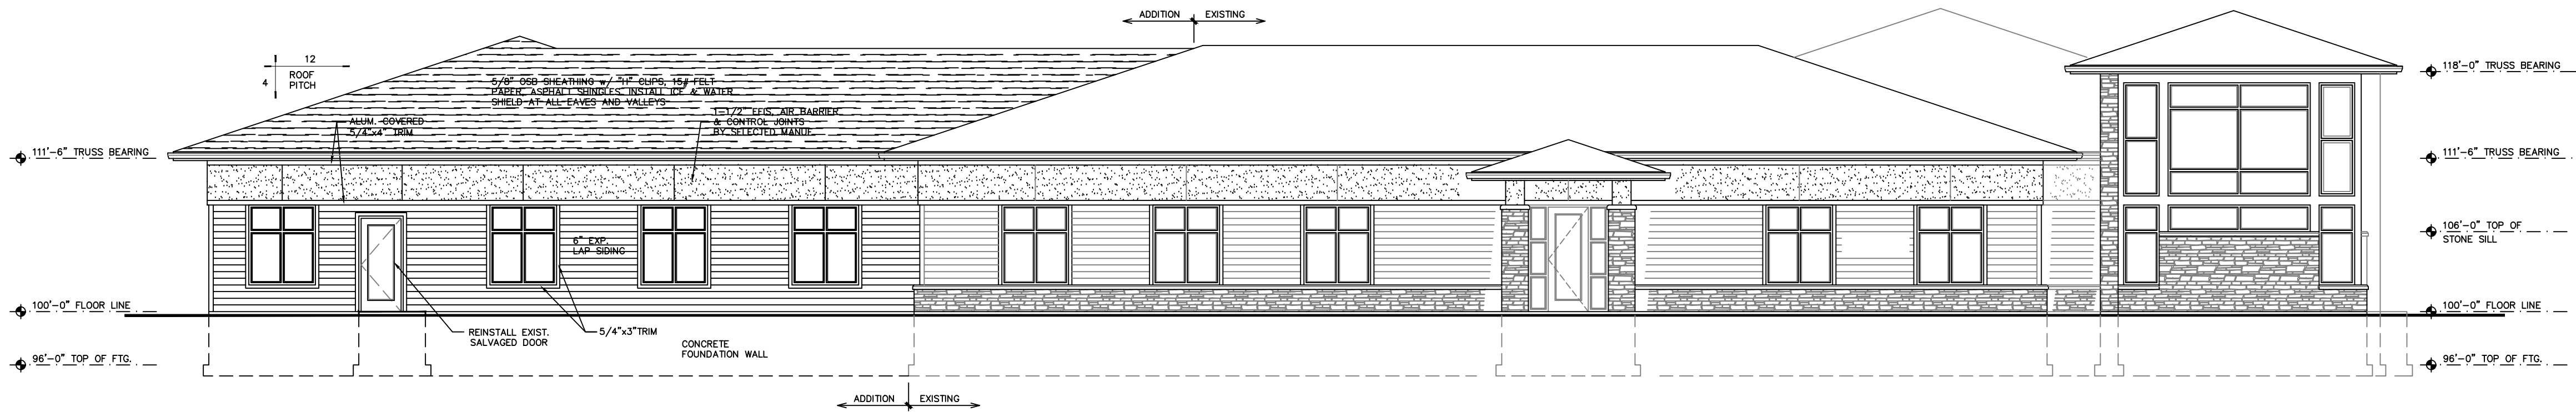

WEST ELEVATION
SCALE: 1/8"=1'-0"