
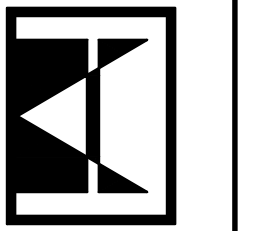


**SCHEMATIC SITE PLAN**


SCALE: 1" = 30'

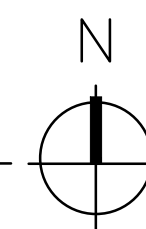


REV. NO.	DESCRIPTION	DATE	BY
1	AS		

<b>PROJECT:</b>	PRECISION SCRAPING BUILDING ADDITION
<b>LOCATION:</b>	2103 BADGER ROAD KAUKAUNA, WISCONSIN
<b>DESCRIPTION:</b>	SCHEMATIC SITE PLAN

DRAWN BY:	CLT
CHECKED BY:	
DATE:	02-18-25
SHEET:	<b>C1.0</b>
PROJECT-NUMBER:	7951

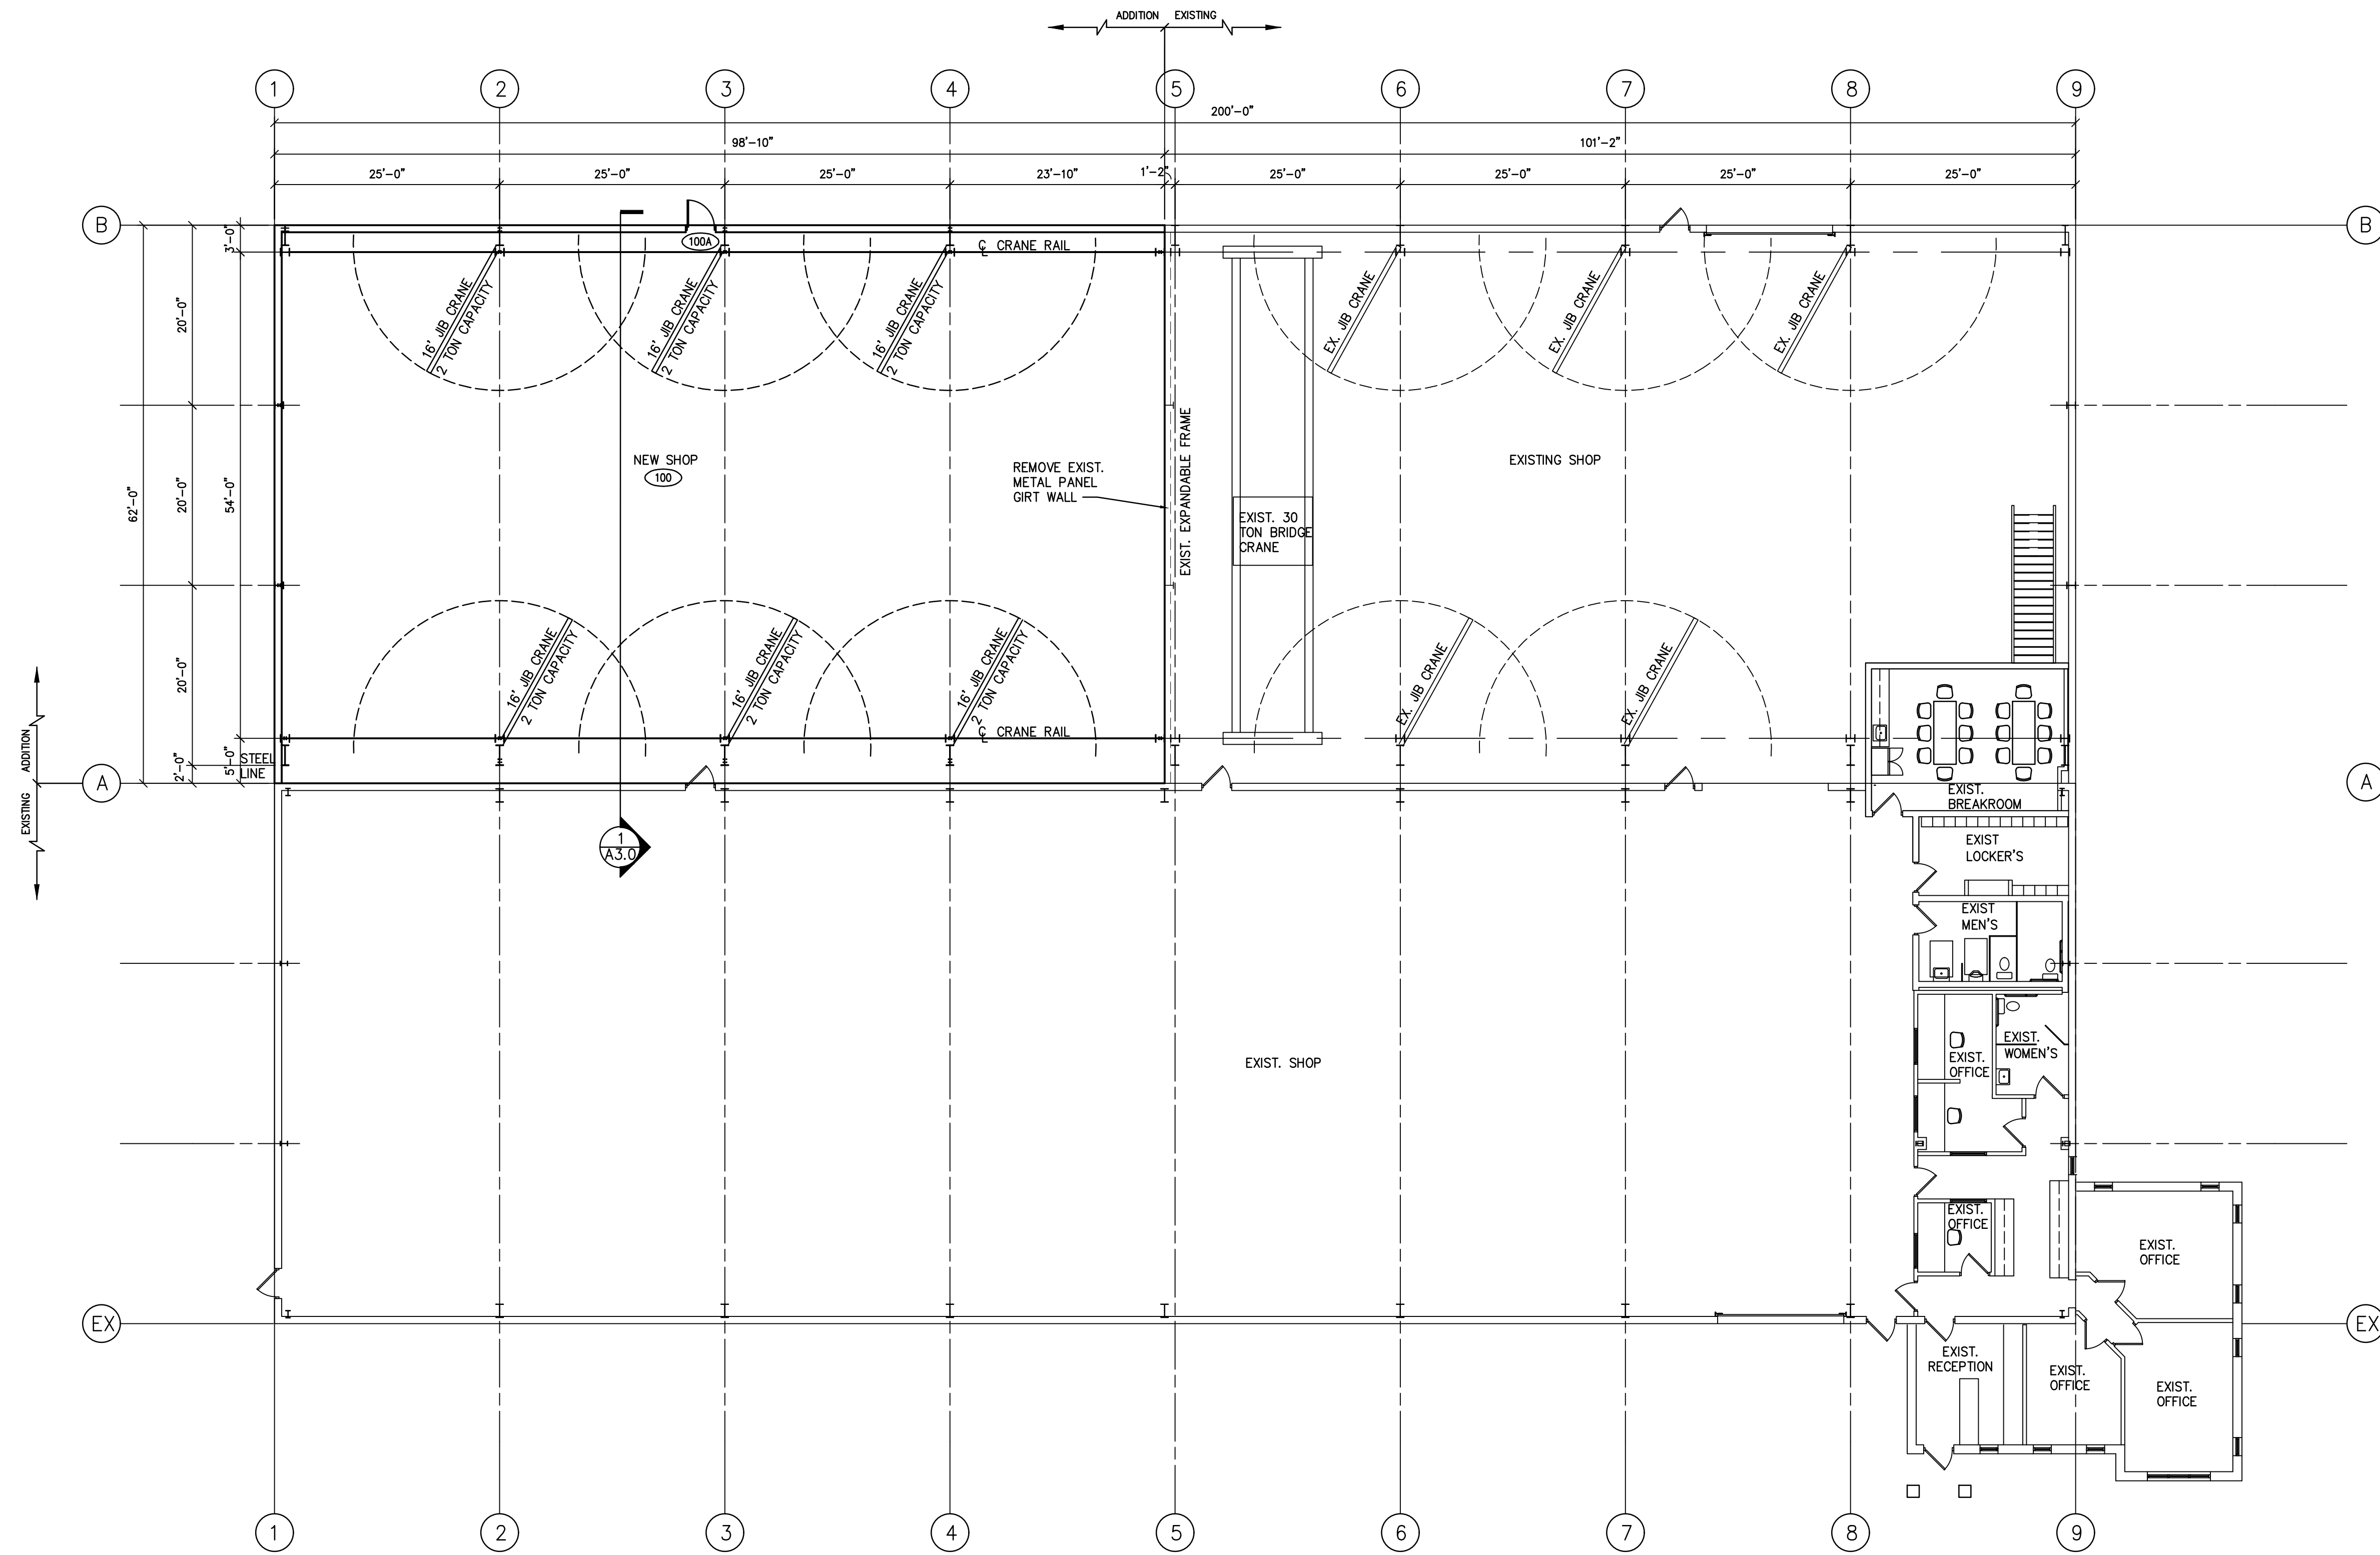



FLOOR PLAN  
SCALE: 3/32" = 1'-0"

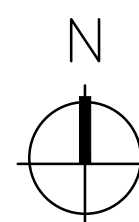

REV. NO.	DESCRIPTION	DATE	BY
A		00-00-00	

<b>PROJECT:</b>	PRECISION SCRAPING BUILDING ADDITION
<b>LOCATION:</b>	2103 BADGER ROAD KAUKAUNA, WISCONSIN
<b>DESCRIPTION:</b>	OVERALL FLOOR PLAN

DRAWN BY:	GJW
CHECKED BY:	
DATE:	02-18-25
SHEET	<b>A1.0</b>
PROJECT-NUMBER	7951

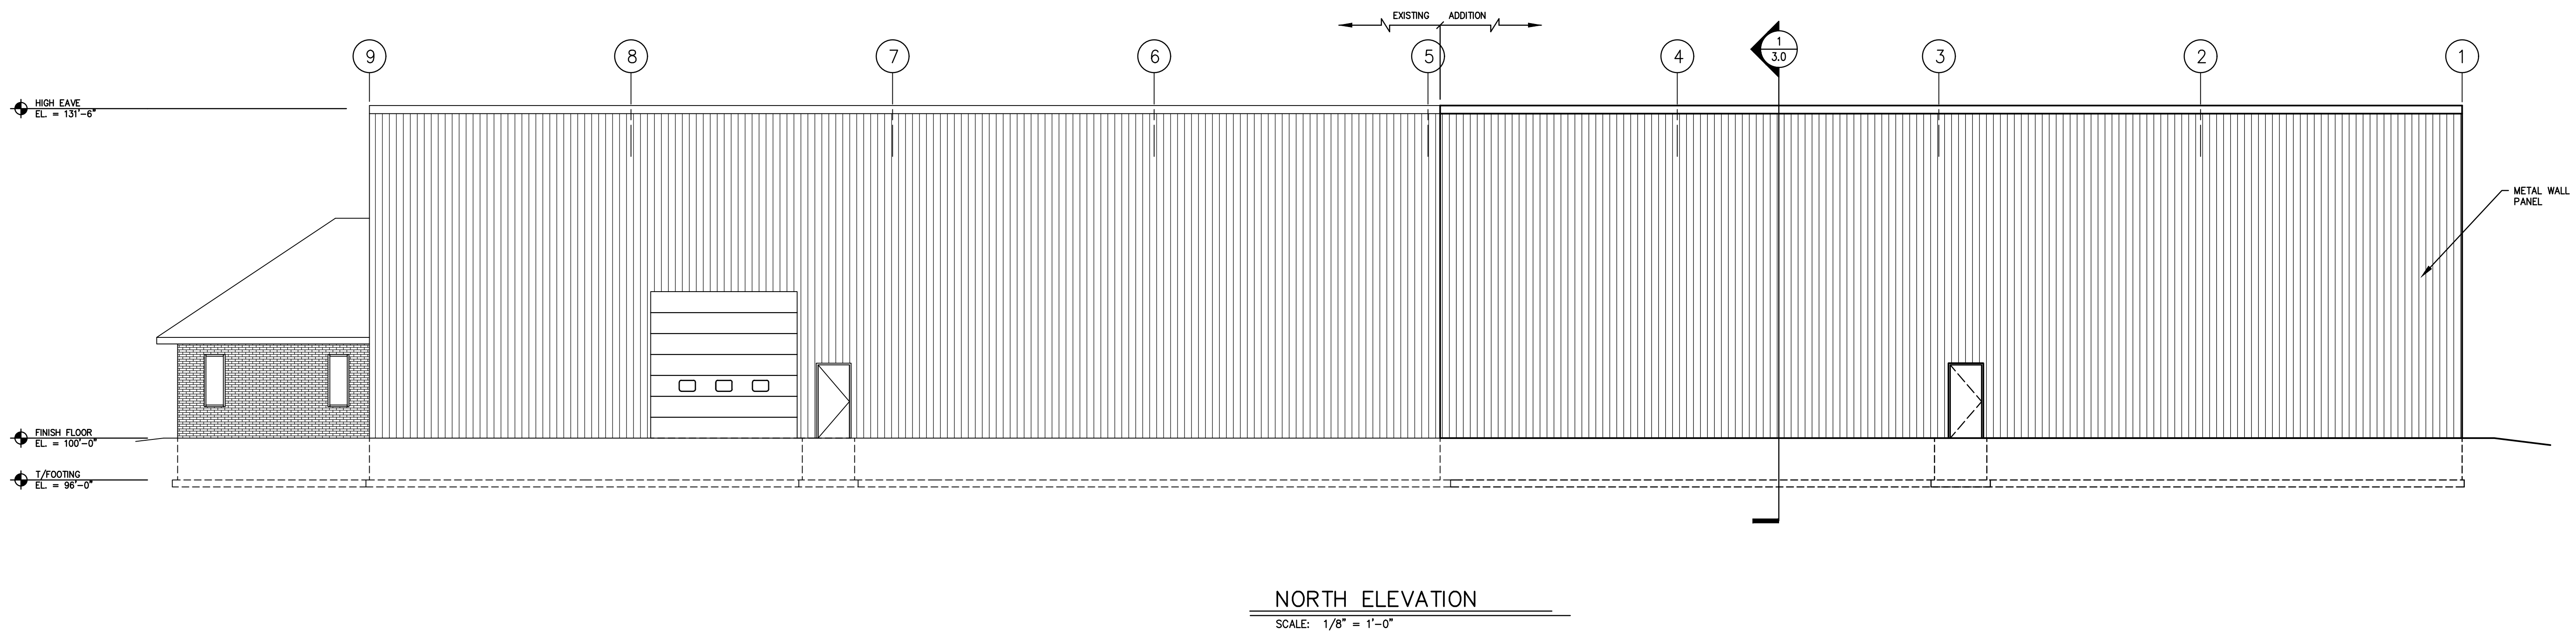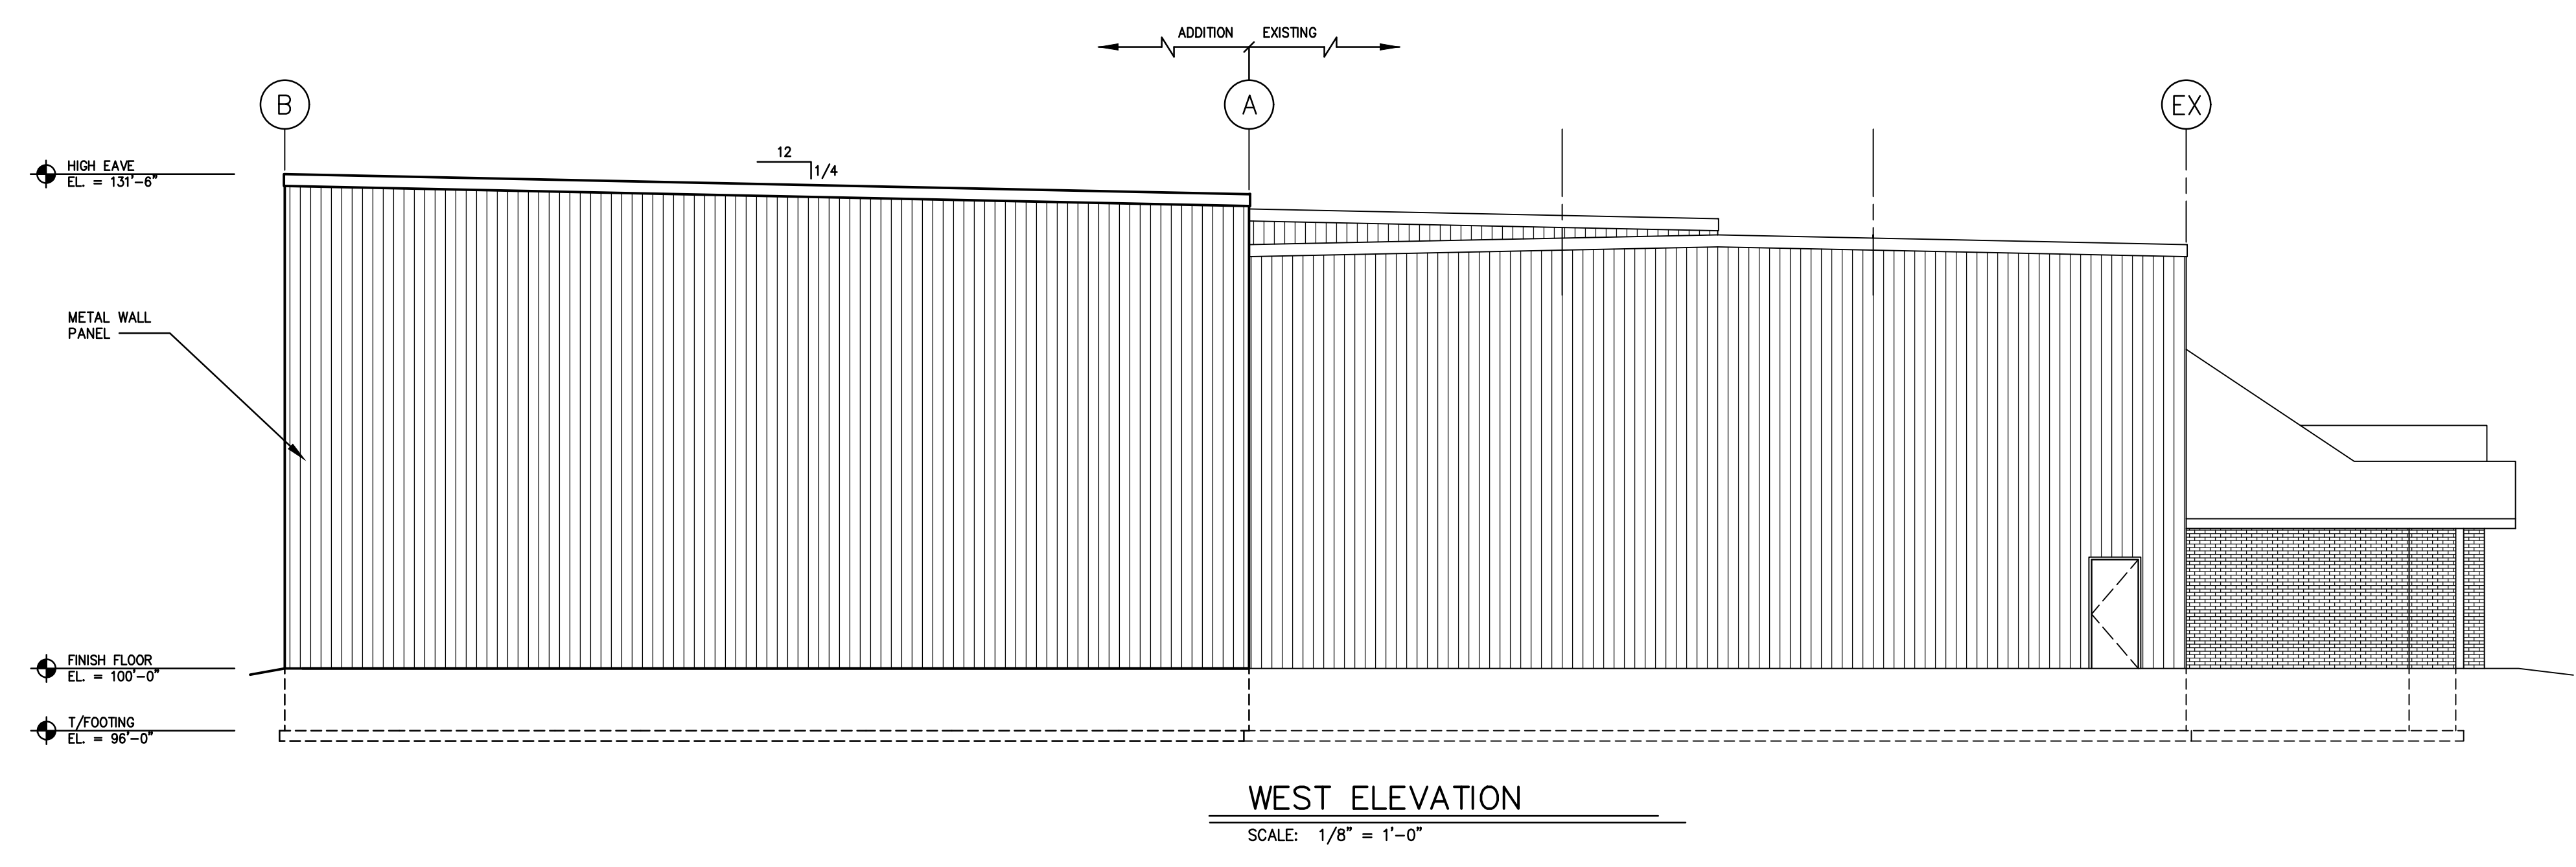

REV. NO.	DESCRIPTION	DATE	BY
A		00-00-00	

<b>PROJECT:</b>	PRECISION SCRAPING BUILDING ADDITION
<b>LOCATION:</b>	2103 BADGER ROAD KAUKAUNA, WISCONSIN
<b>DESCRIPTION:</b>	OVERALL FLOOR PLAN
<b>DRAWN BY:</b>	RDY
<b>CHECKED BY:</b>	
<b>DATE:</b>	02-18-25
<b>SHEET</b>	
<b>A2.0</b>	
<b>PROJECT-NUMBER</b>	7951