



**EXISTING EAST ELEVATION**

1/16" = 1'-0"

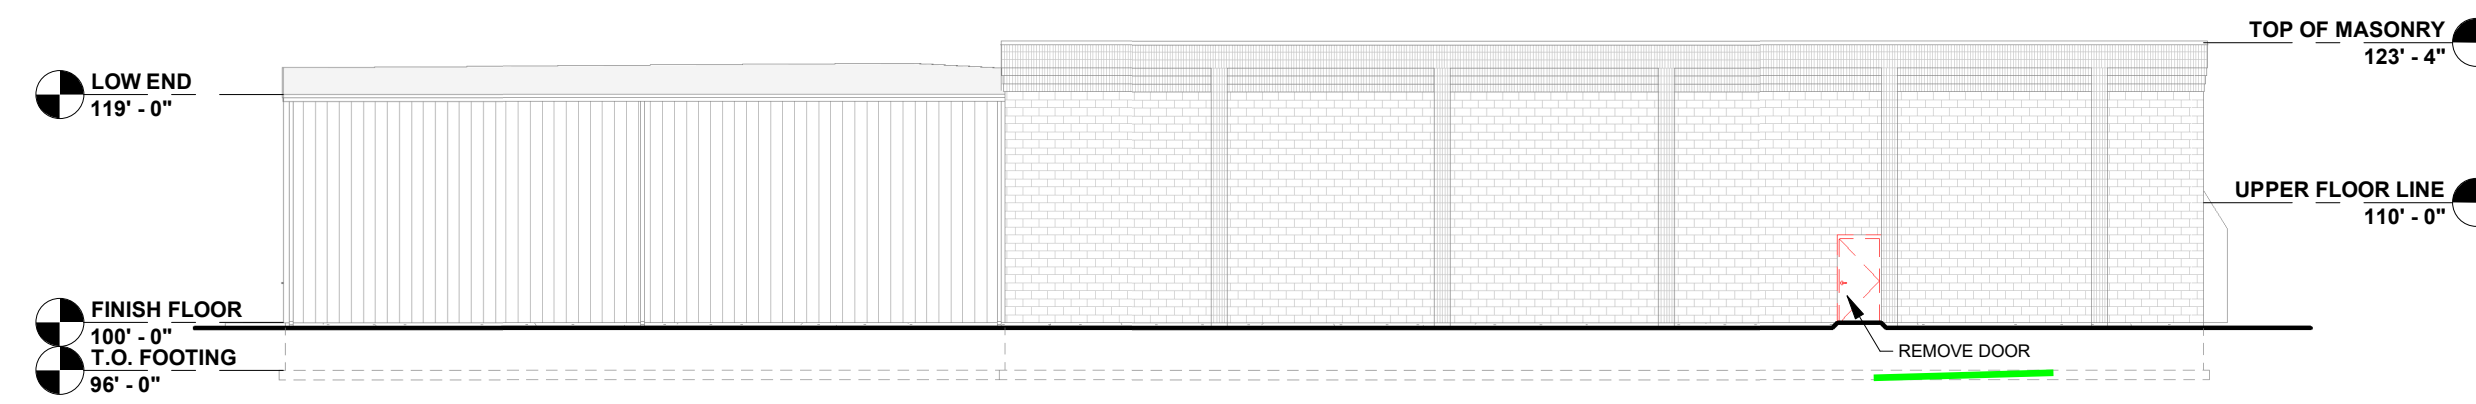

**EXISTING NORTH ELEVATION**

1/16" = 1'-0"

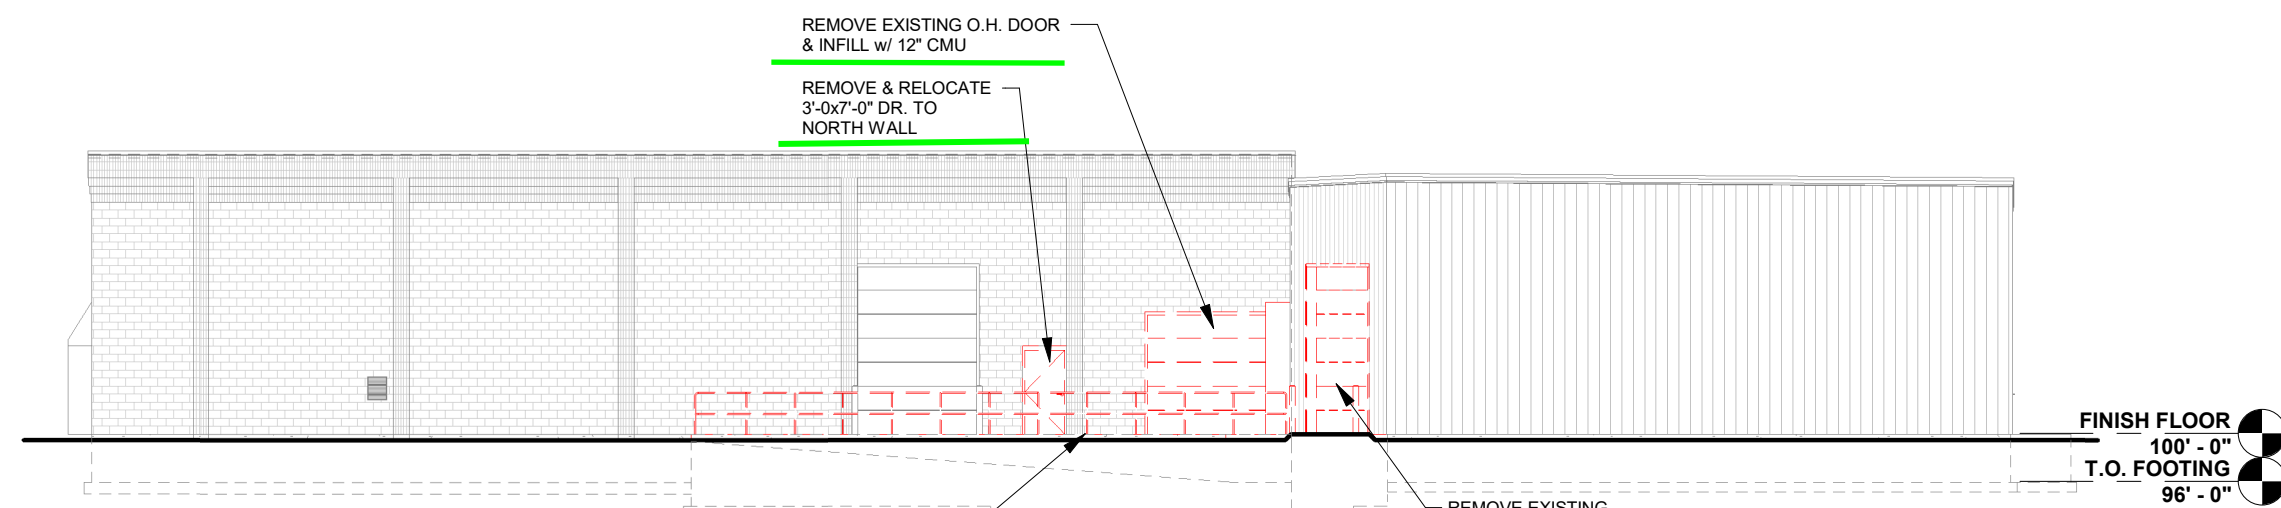



**EXISTING SOUTH ELEVATION**

1/16" = 1'-0"





**EXISTING WEST ELEVATION**

1/16" = 1'-0"

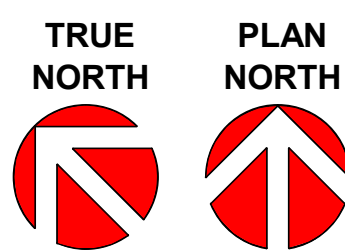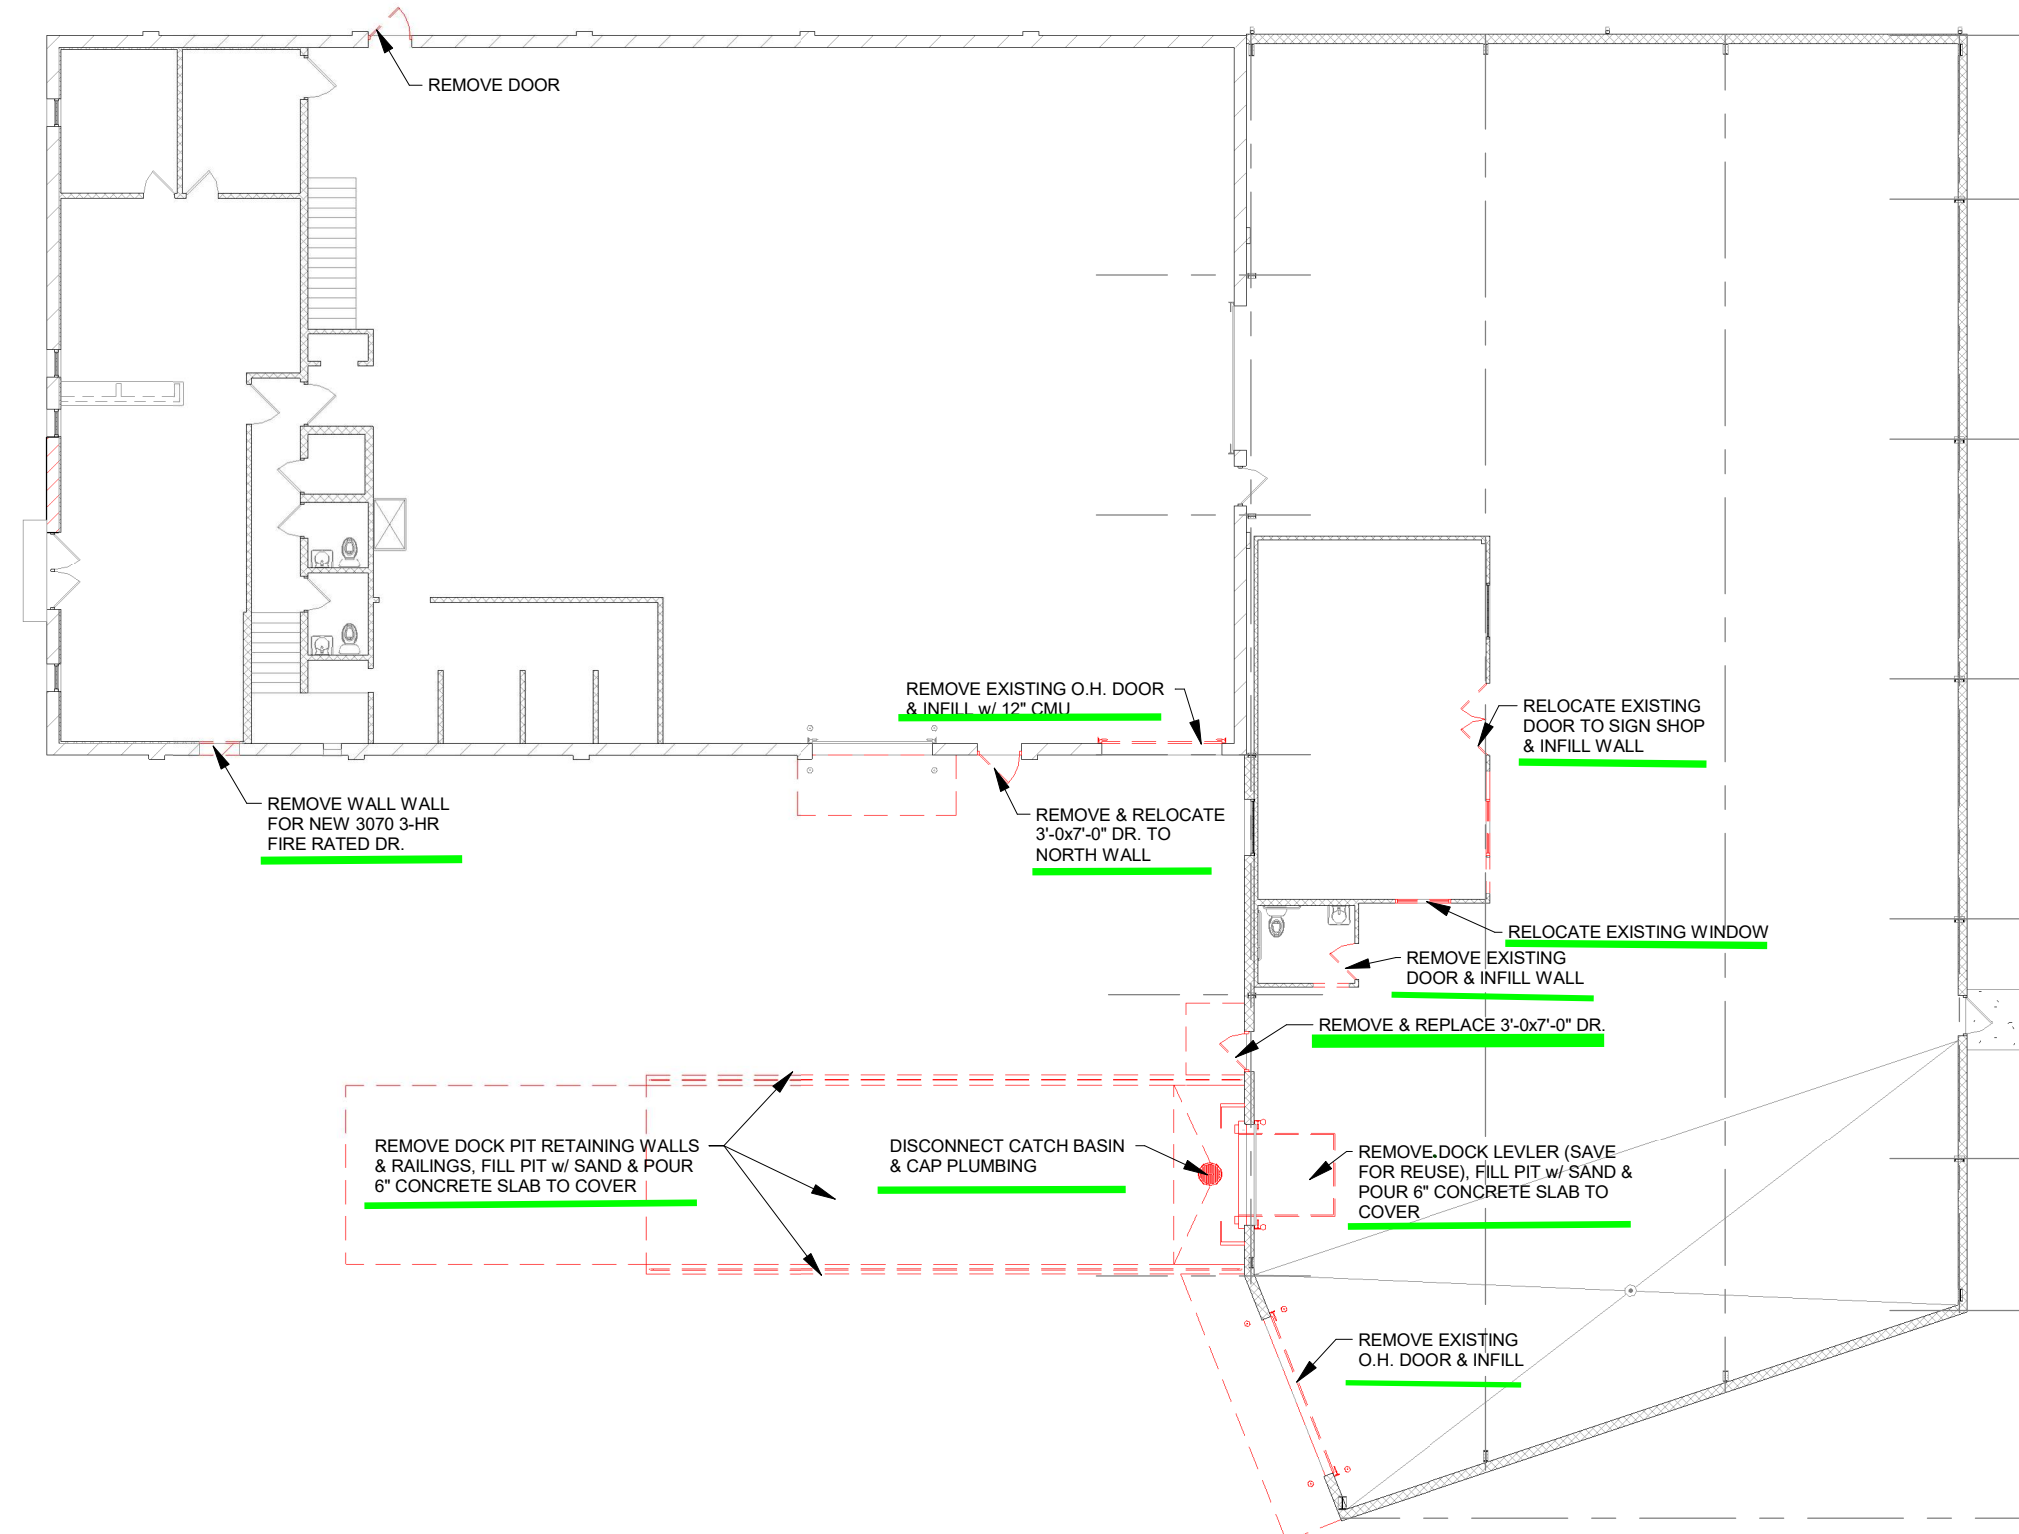

**DEMOLITION FLOOR PLAN**


1/16" = 1'-0"

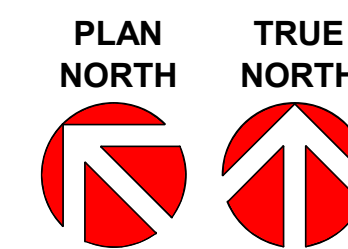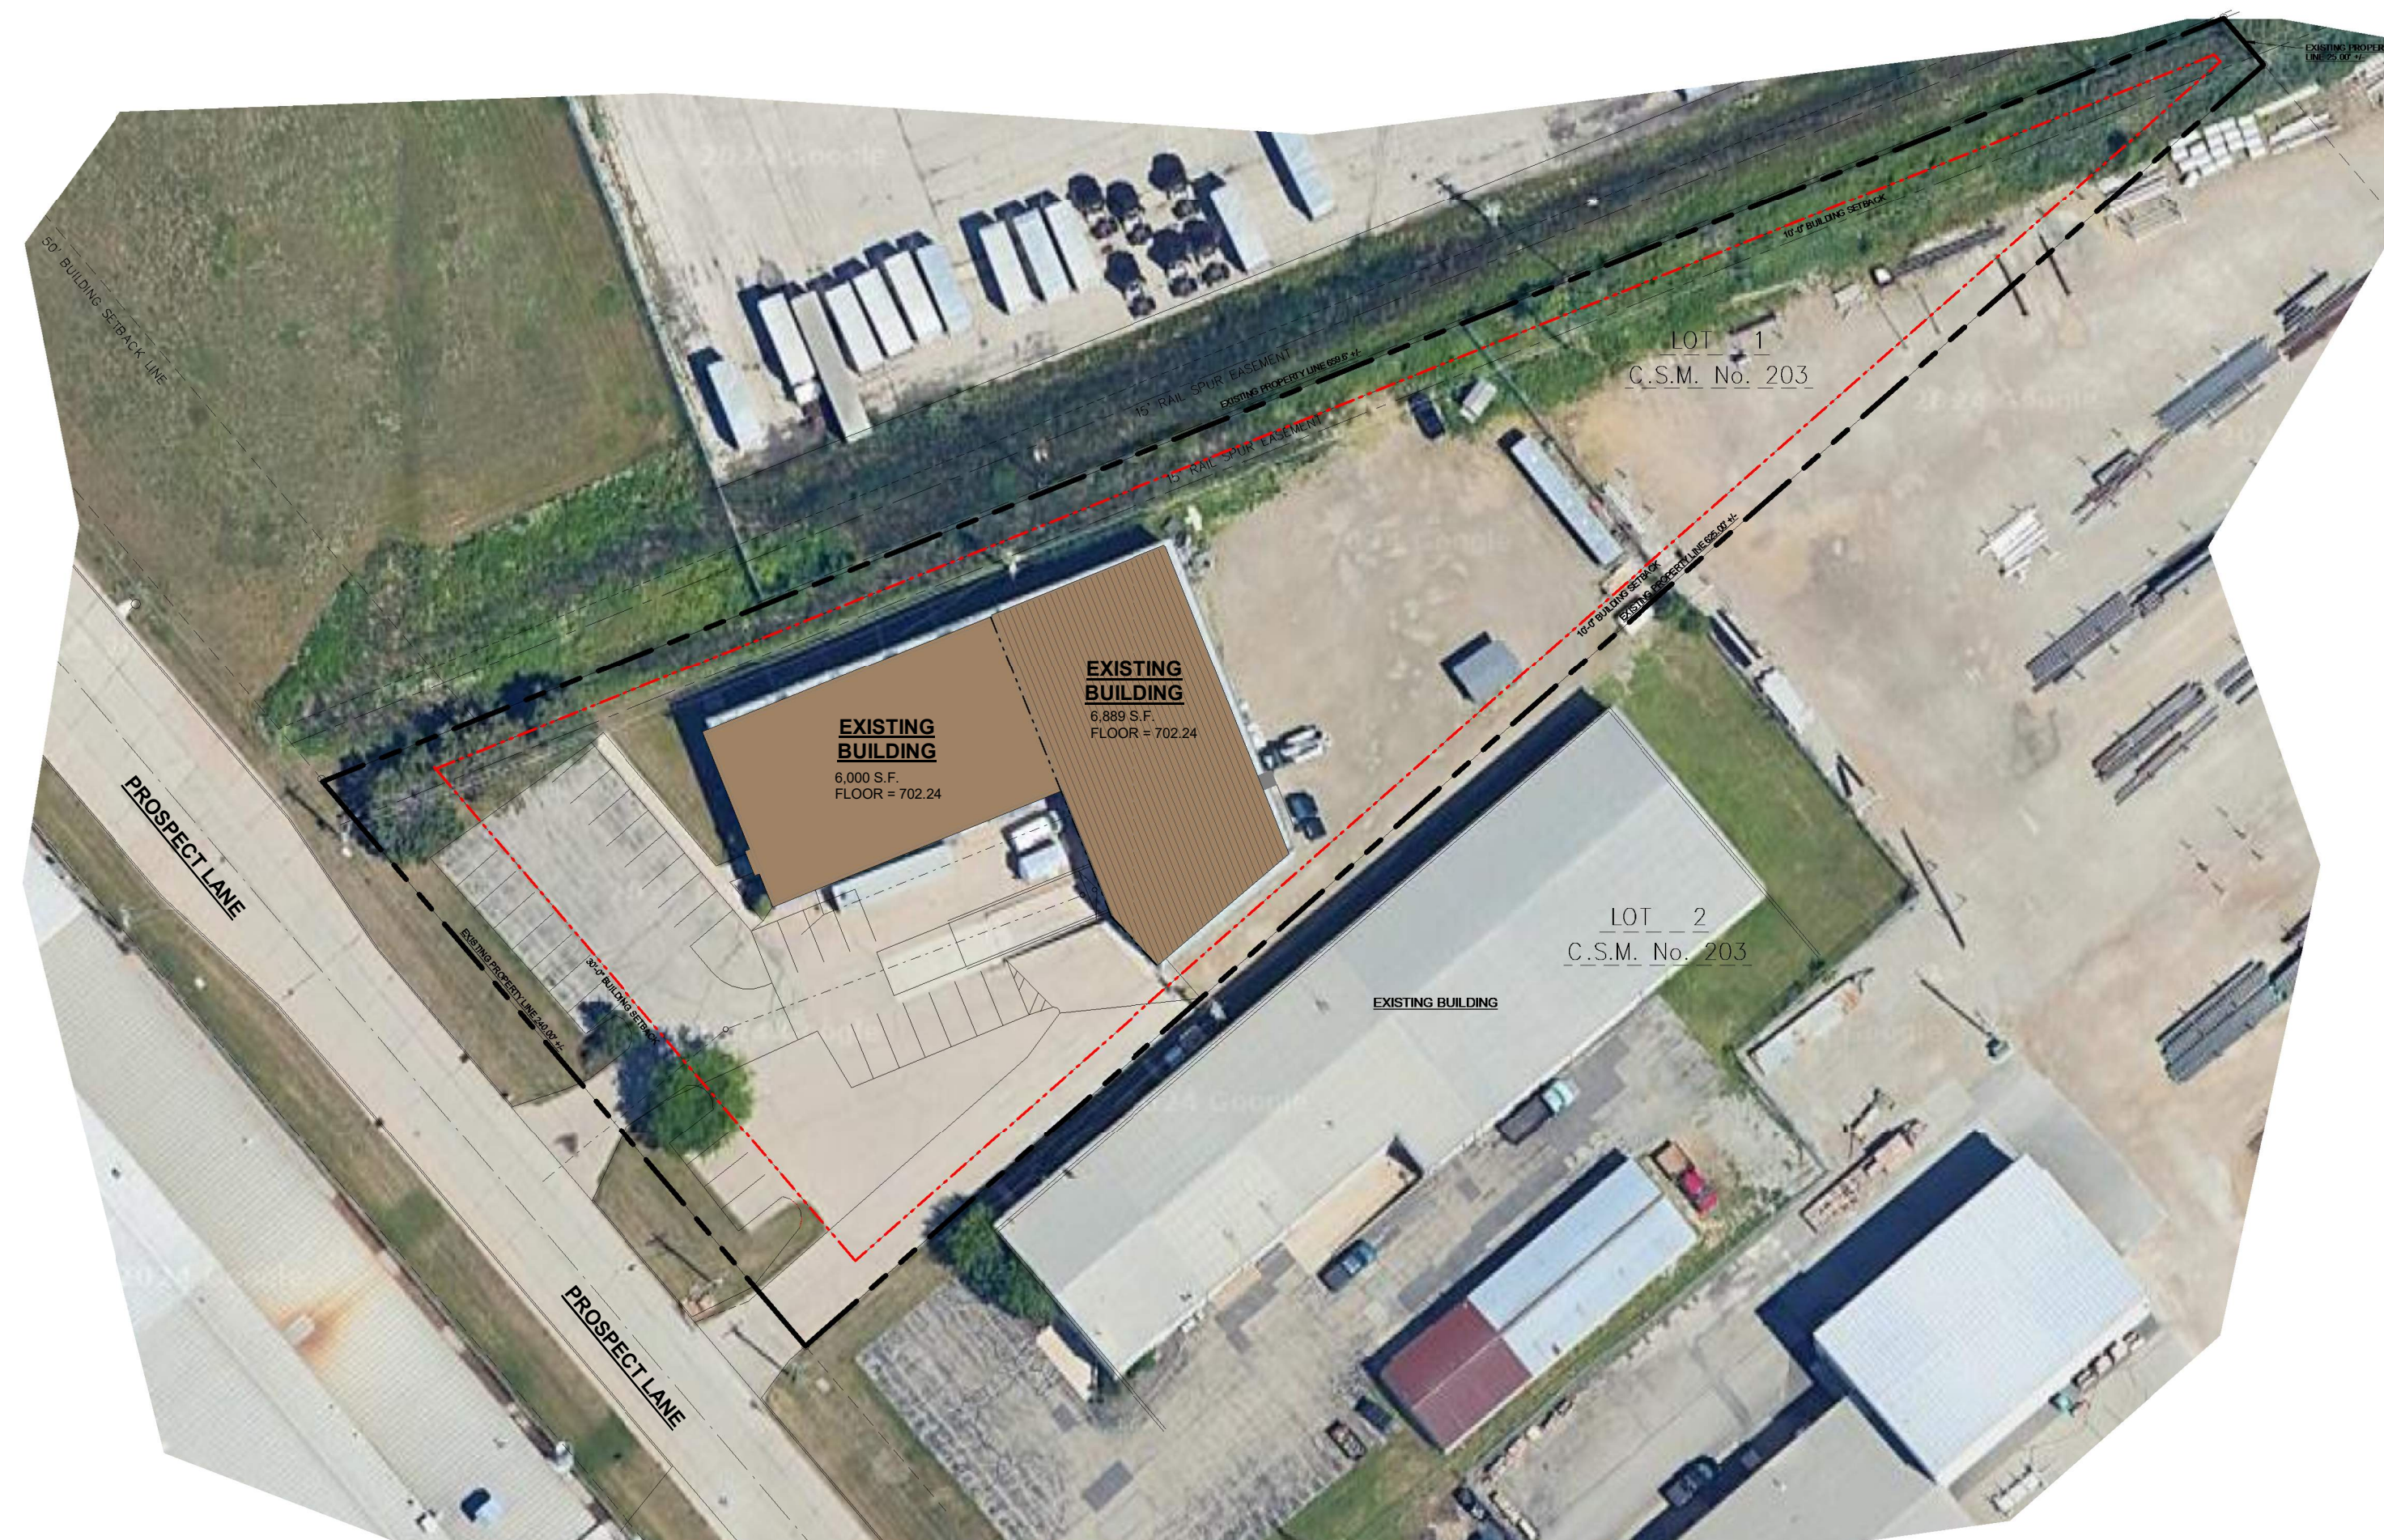

**EXISTING SITE PLAN**

1" = 50'-0"

WALL KEY	
	NEW WALL/FURRING
	NEW MASONRY/ VENEER WALL
	NEW COOLER/ FREEZER WALLS
	NEW FOUNDATION WALL
	NEW IMP WALL
	NEW PRECAST WALL
	EXISTING MASONRY WALL
	TYPICAL EXISTING WALL
	DEMO MASONRY WALL
	DEMO WALLS
	FIRE WALL OR FIRE BARRIER

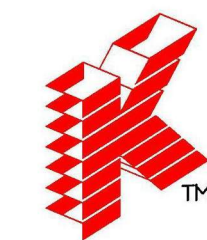

**Keller**

PLANNERS | ARCHITECTS | BUILDERS

FOX CITIES  
N216 State Road 55  
P.O. Box 620  
Kaukauna, WI 54130  
PHONE (920) 766-2795 /  
1-800-236-2534  
FAX (920) 766-5004

MADISON  
711 Loka Dr.  
Sun Prairie, WI 53590  
PHONE (608) 318-2336  
FAX (608) 318-2337

MILWAUKEE  
W204 N11509  
Caldersdale Rd  
Germantown, WI 53022  
PHONE (262) 250-9710  
1-800-236-2534  
FAX (262) 250-9740

WAUSAU  
5605 Libac Ave  
Wausau, WI 54401  
PHONE (715) 849-3141  
FAX (715) 849-3181

www.kellerbuilds.com

PROPOSED FOR:

**EAGLE GRAPHICS**

WISCONSIN

KAUKAUNA,

**"COPYRIGHT NOTICE"**

This design, drawing and detail is the copyrighted property of KELLER, INC. No part hereof shall be copied, duplicated, distributed, disclosed or made available to anyone without the expressed written consent of KELLER, INC.

**REVISIONS**

NO.	DATE	BY
1	08/15/2024	KRW
2	10/14/2024	KRW
3		
4		
5		
6		

**PROJECT MANAGER:**

D. STUBBS

**DESIGNER:**

S. KLESSIG

**INTERIOR DESIGNER:**

-----

**DRAWN BY:**

KRW

**EXPEDITOR:**

-----

**SUPERVISOR:**

-----

**PRELIMINARY NO:**

P24199

**CONTRACT NO:**

-----

**DATE:**

08/01/2024

**SHEET:**

**EX1.0**

**PRELIMINARY - NOT FOR CONSTRUCTION**