

KETCHUM FIRE STATION
SADDLE ROAD, KETCHUM IDAHO

JANUARY 2, 2020

COLE/ARCHITECTS

ARCHITECTURE / PLANNING / INTERIOR DESIGN




ARCHITECTURE + PLANNING + DESIGN

PLANS/



PLANS/ SITE PLAN

SCALE: 1" = 20'-0"

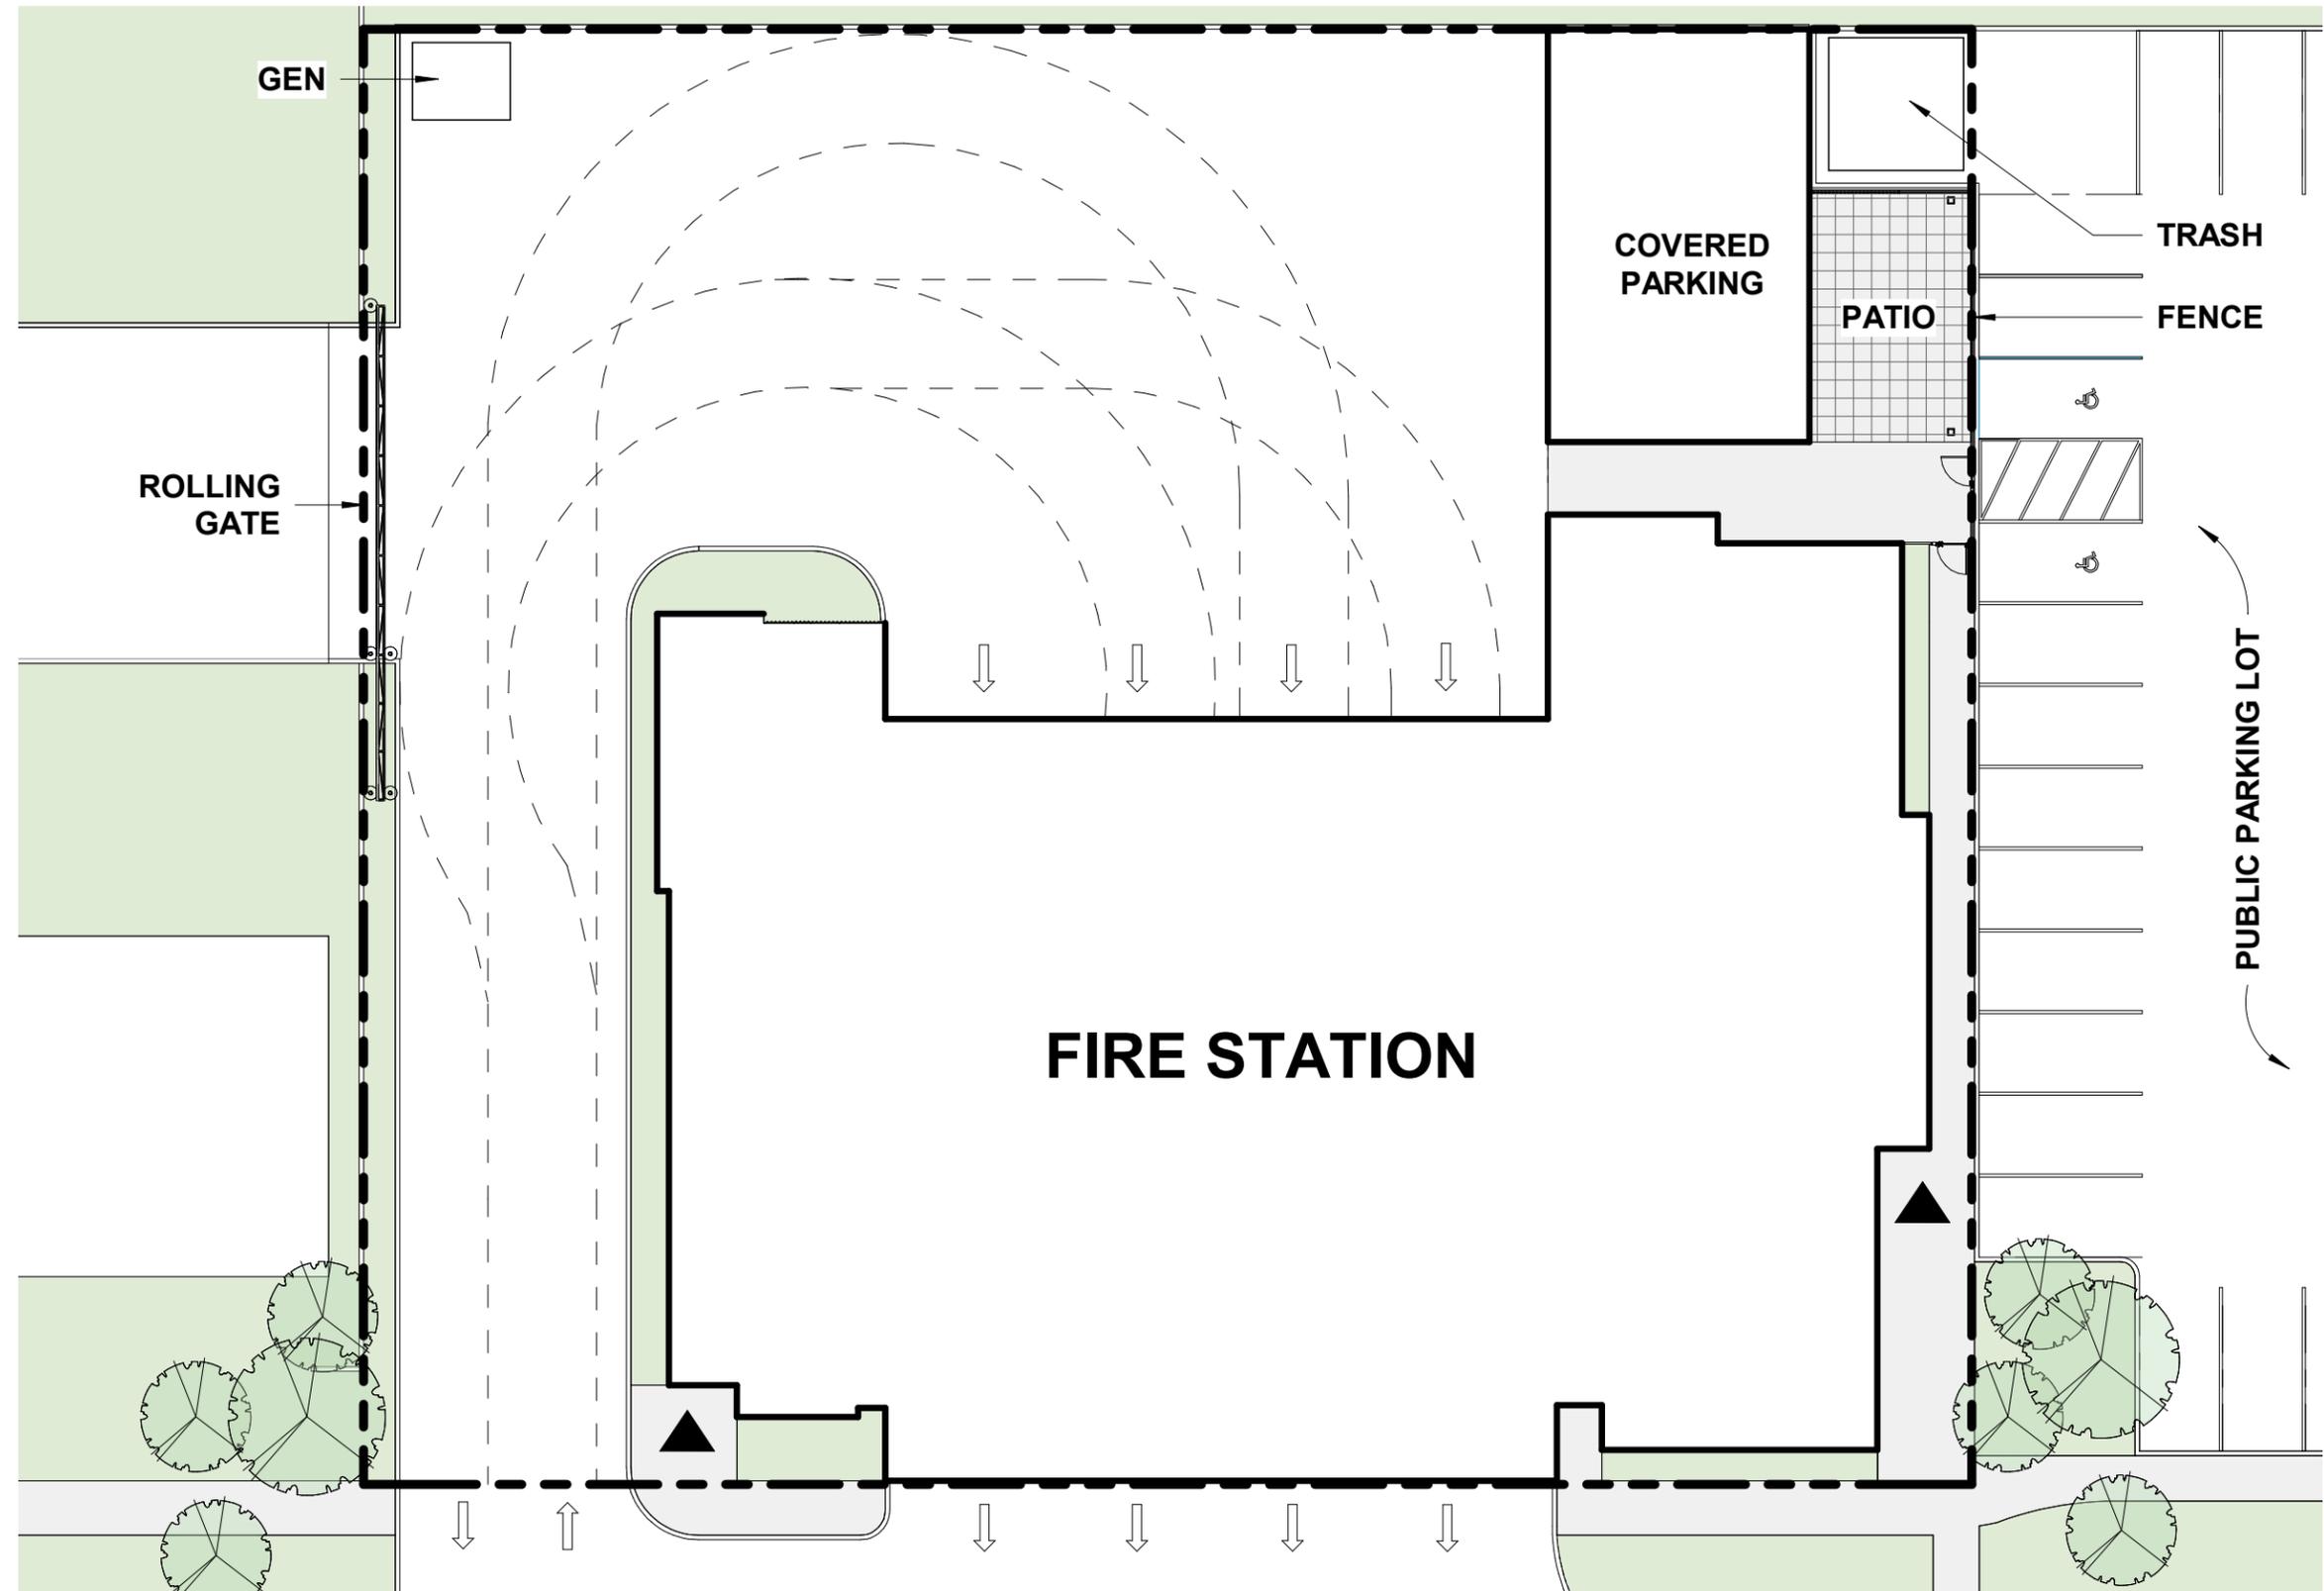



PLANS/ LEVEL 01

SCALE: 1/16" = 1'-0"

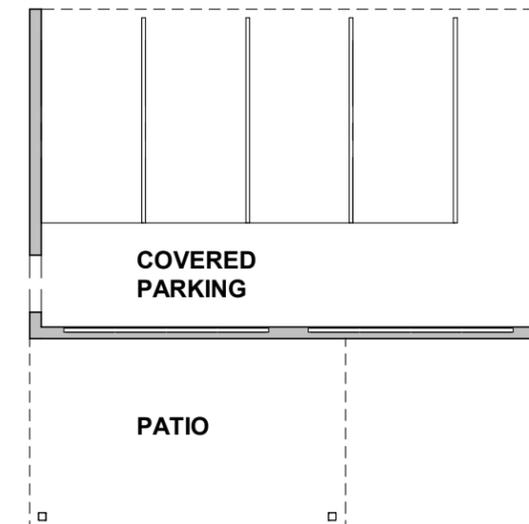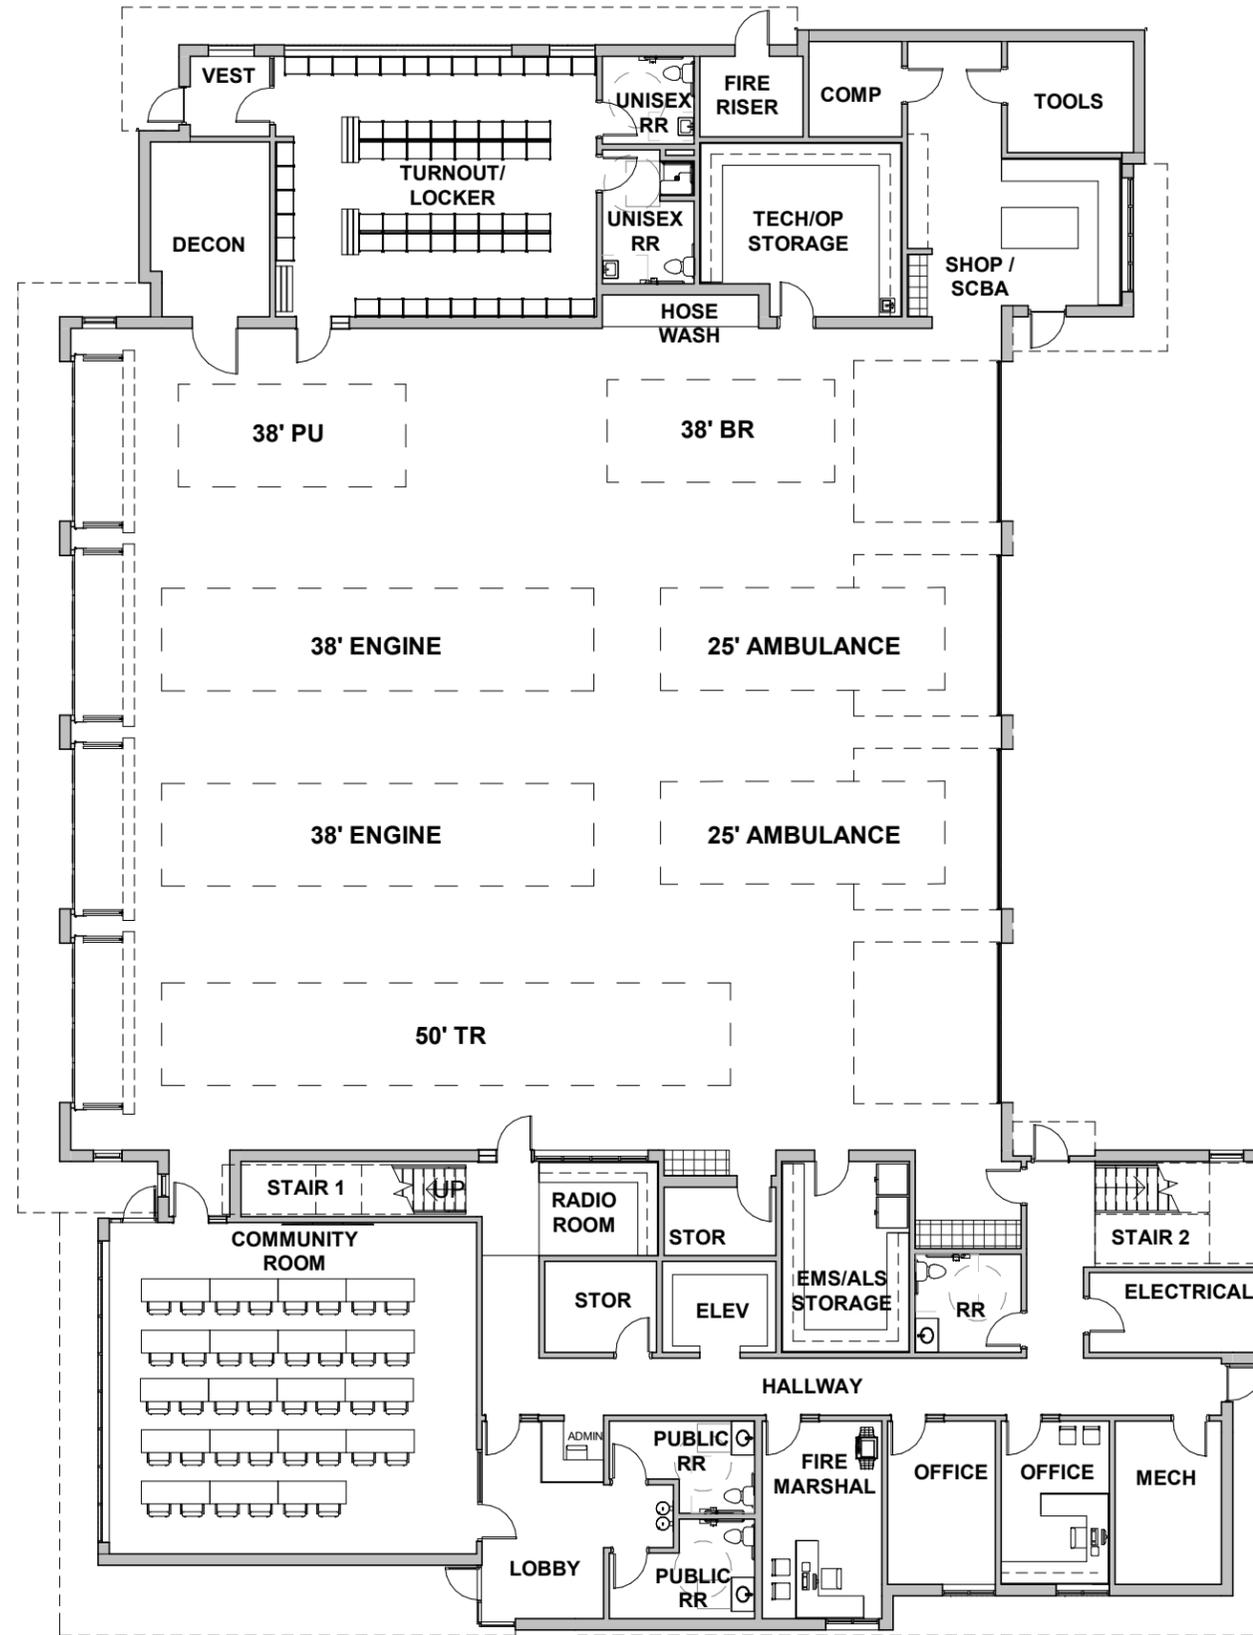

PLANS/ LEVEL 02


SCALE: 1/16" = 1'-0"

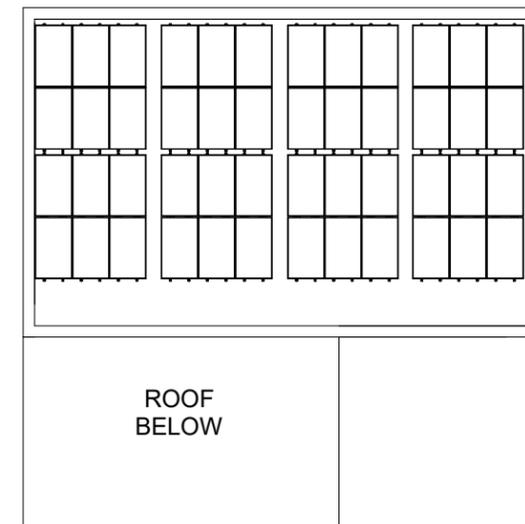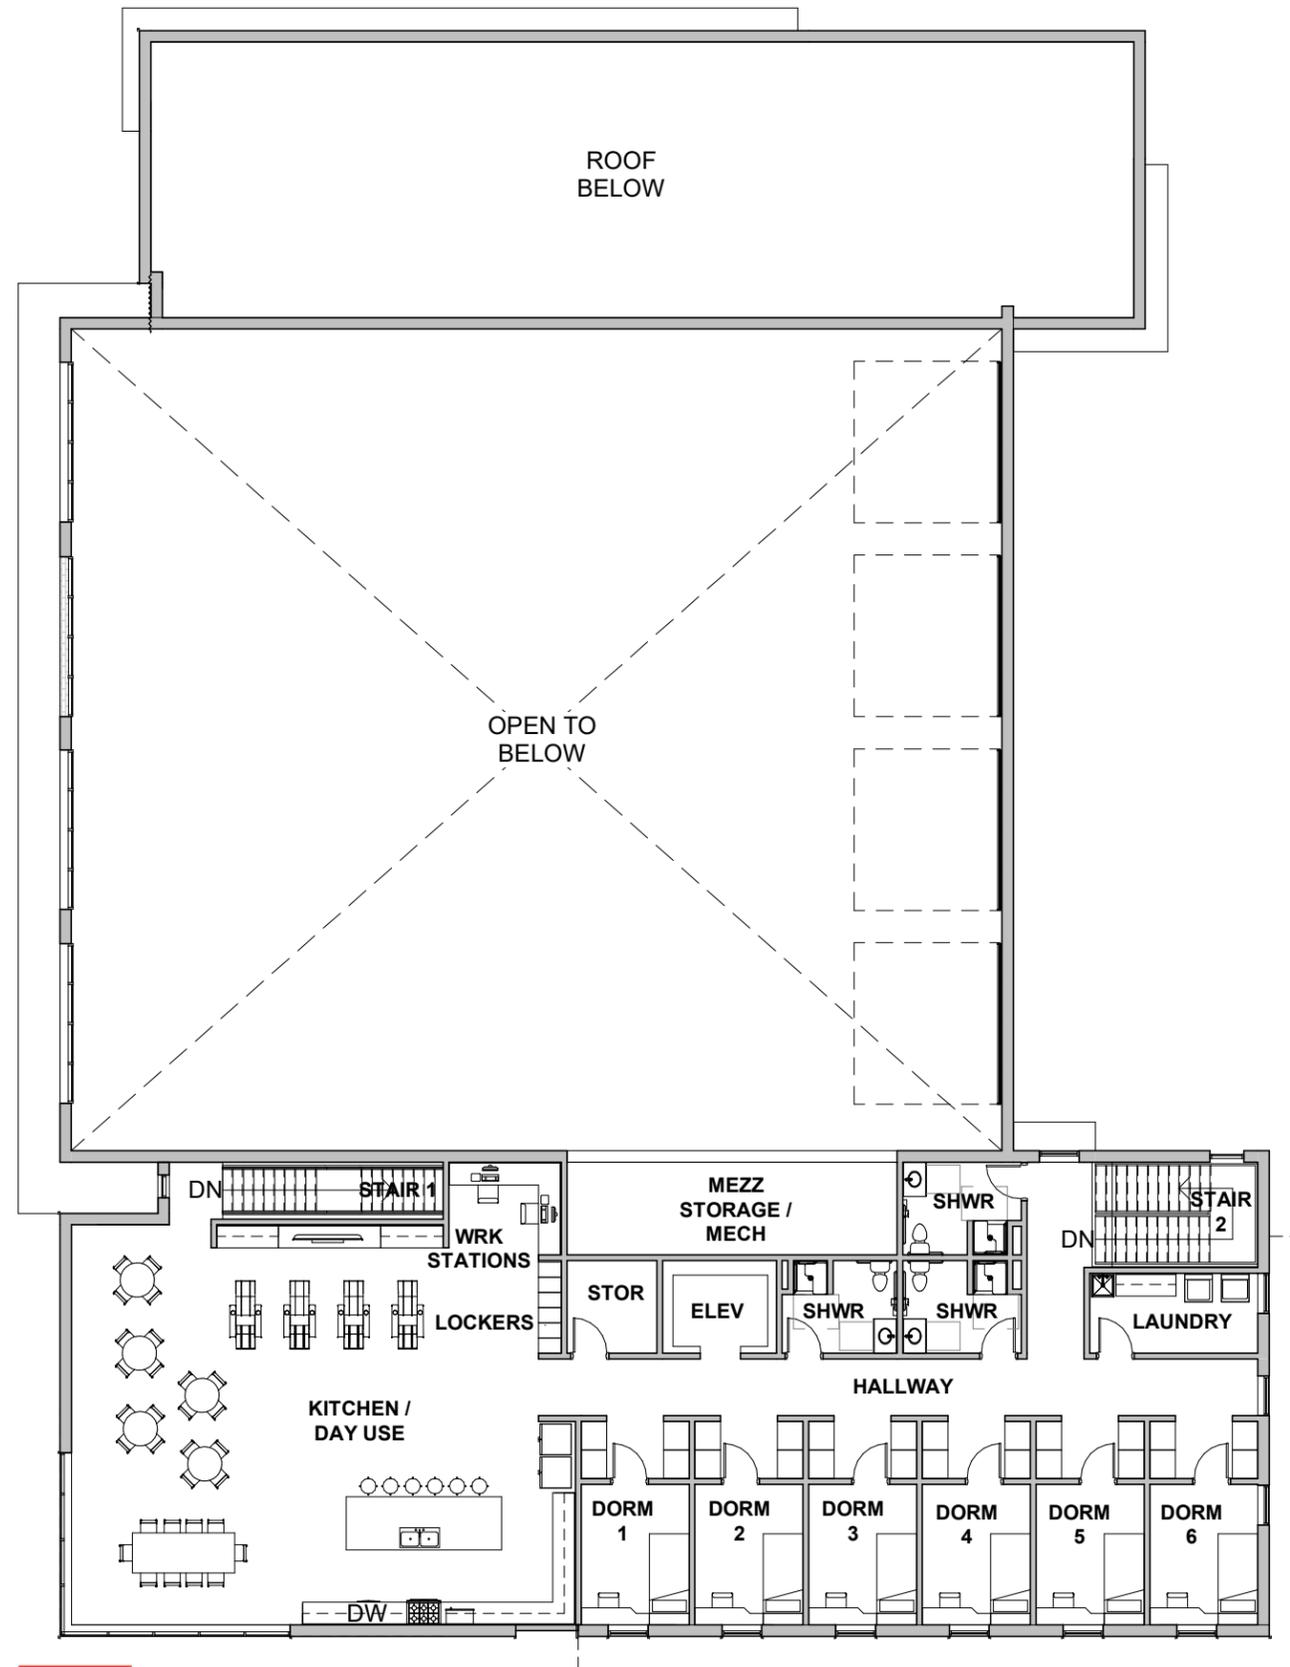

EXTERIOR ELEVATIONS/


EXTERIOR ELEVATIONS/ EAST

SCALE: 3/32" = 1'-0"

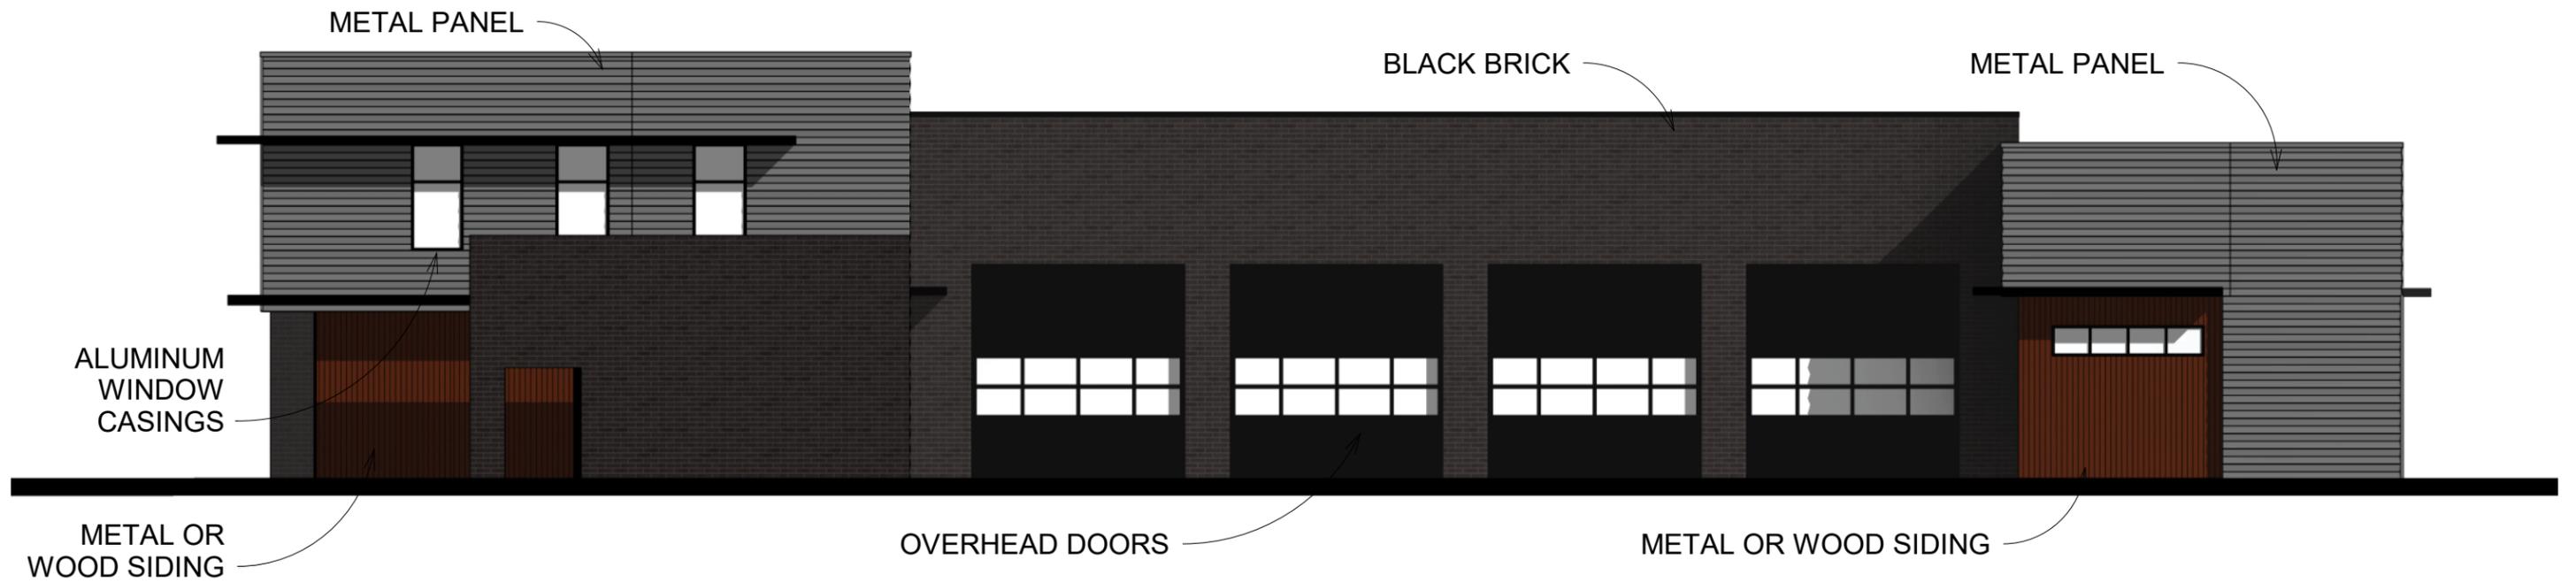


EXTERIOR ELEVATIONS/ WEST

SCALE: 3/32" = 1'-0"

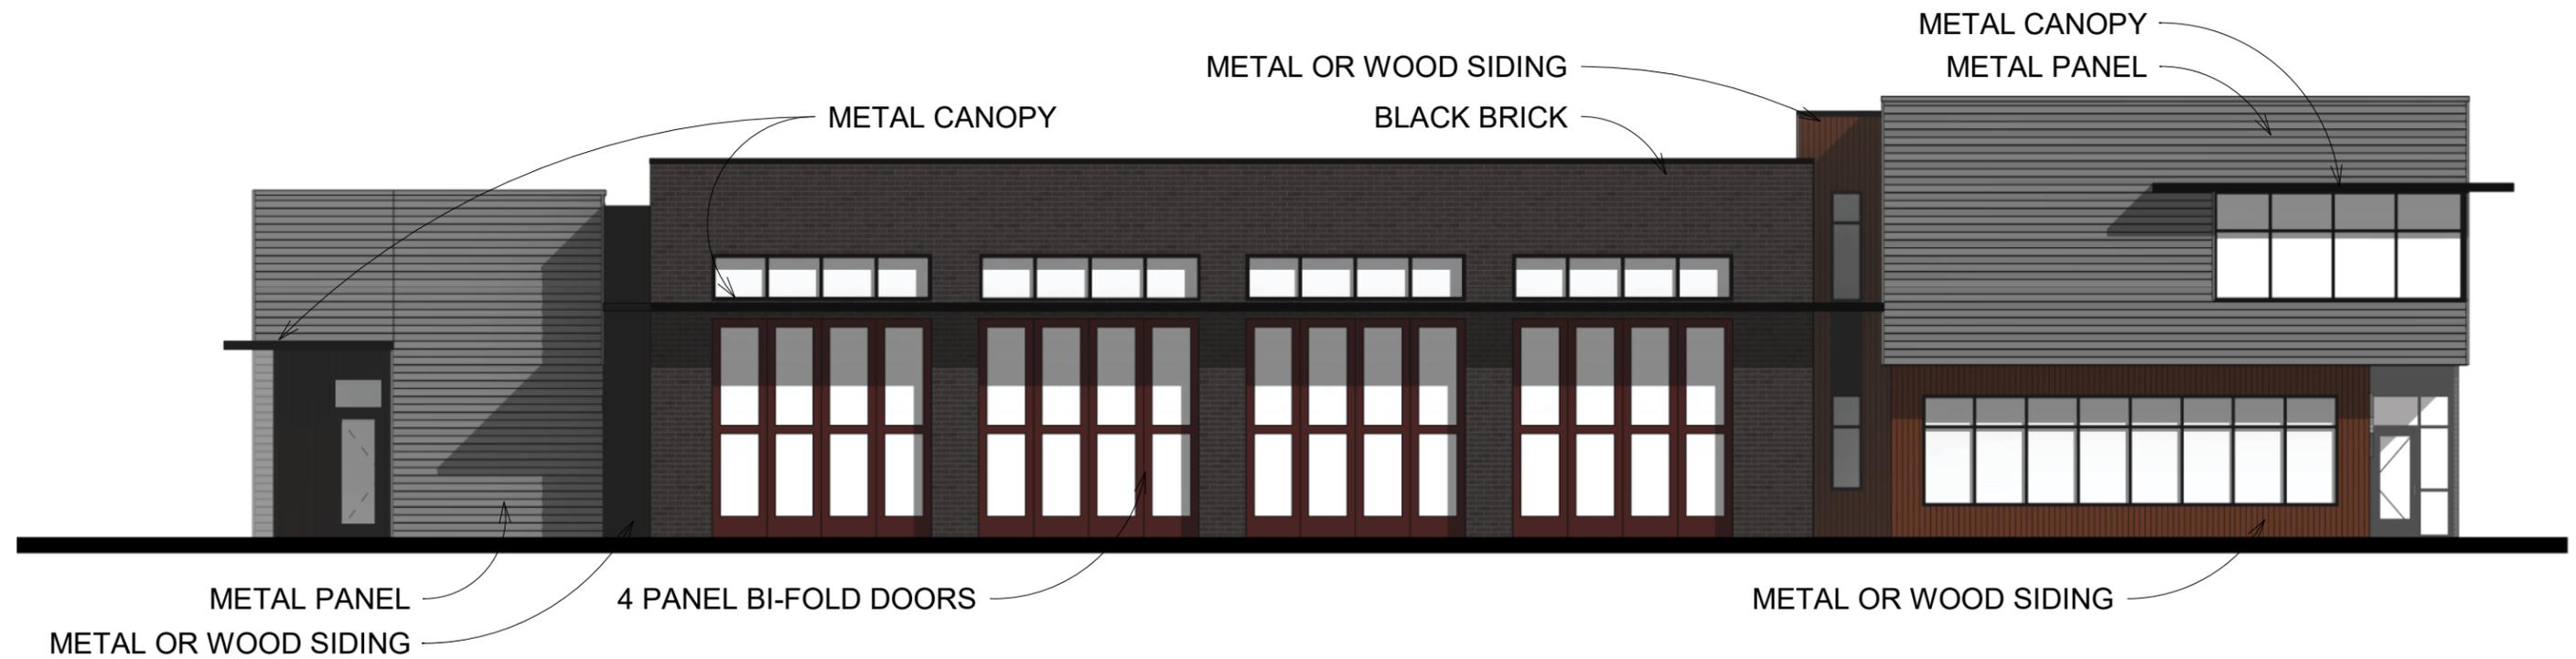


EXTERIOR ELEVATIONS/ NORTH

SCALE: 3/32" = 1'-0"

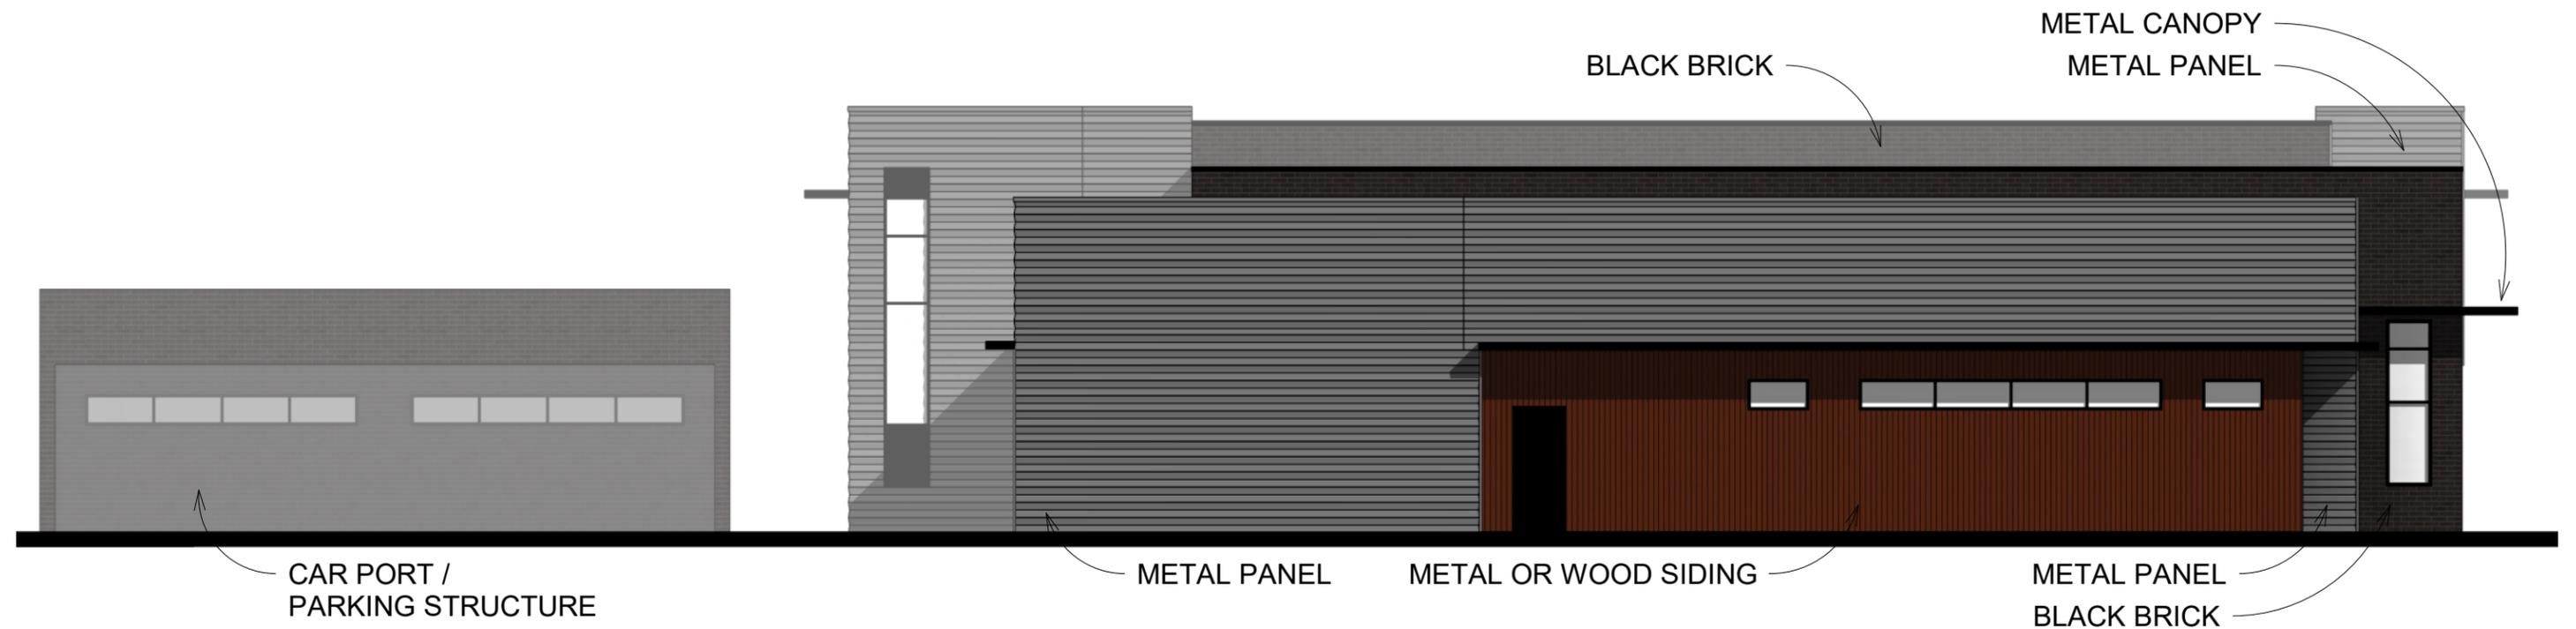

EXTERIOR ELEVATIONS/ SOUTH

SCALE: 3/32" = 1'-0"

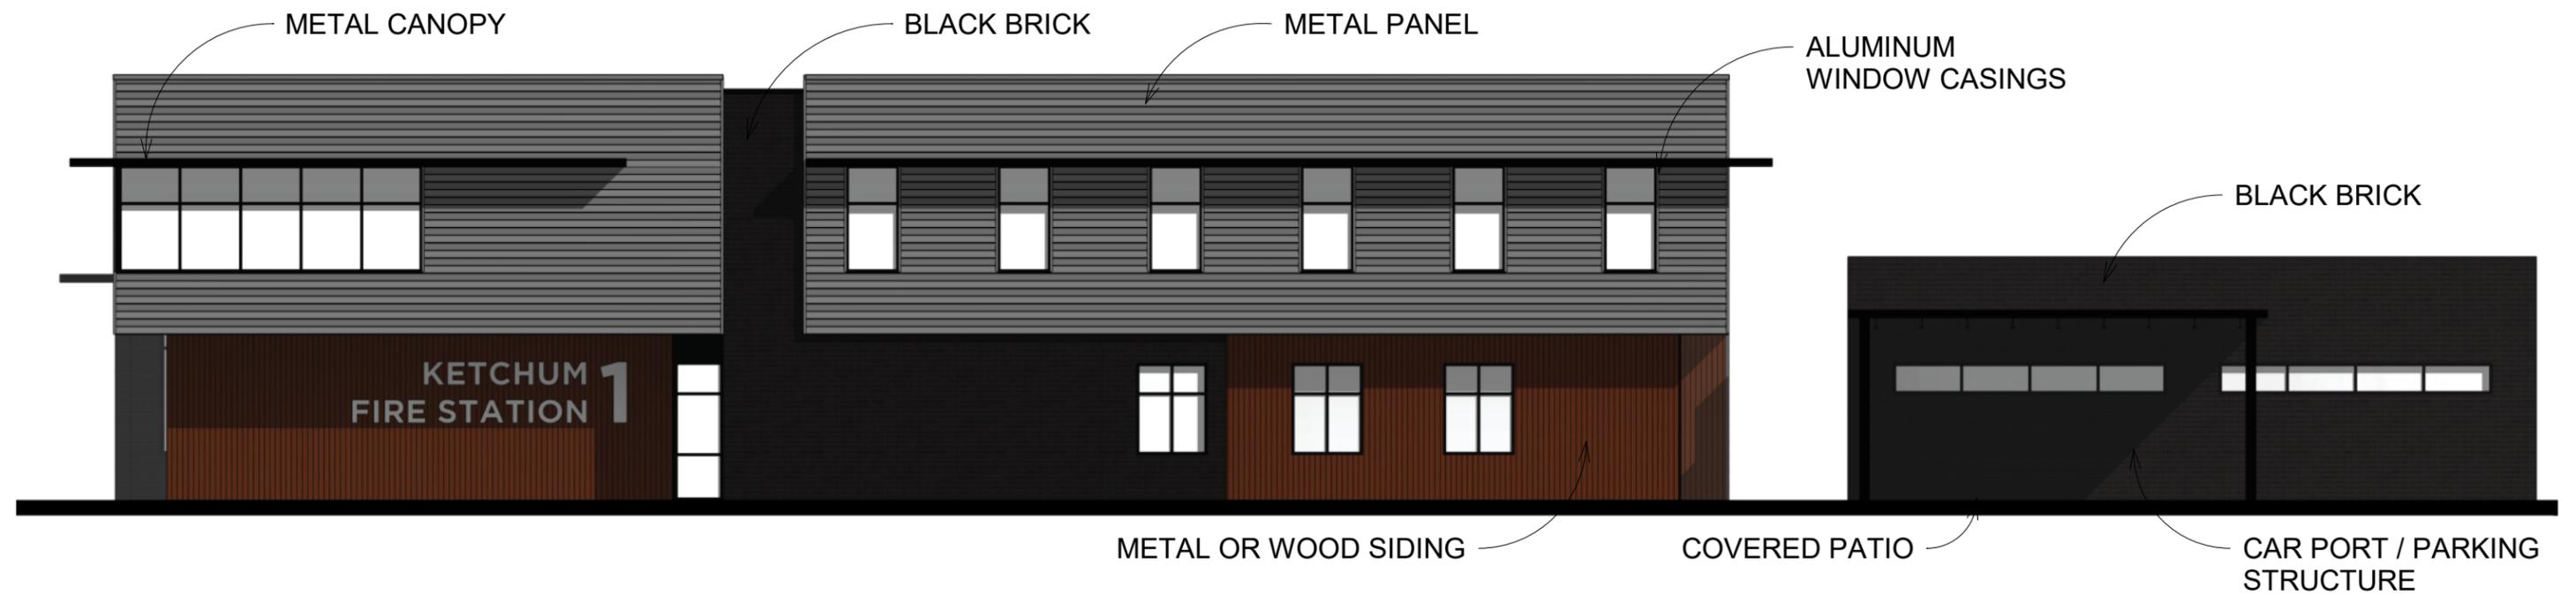

EXTERIOR PERSPECTIVES/

EXTERIOR PERSPECTIVE/ VIEW FROM SW



THANK YOU/