




Exhibit F

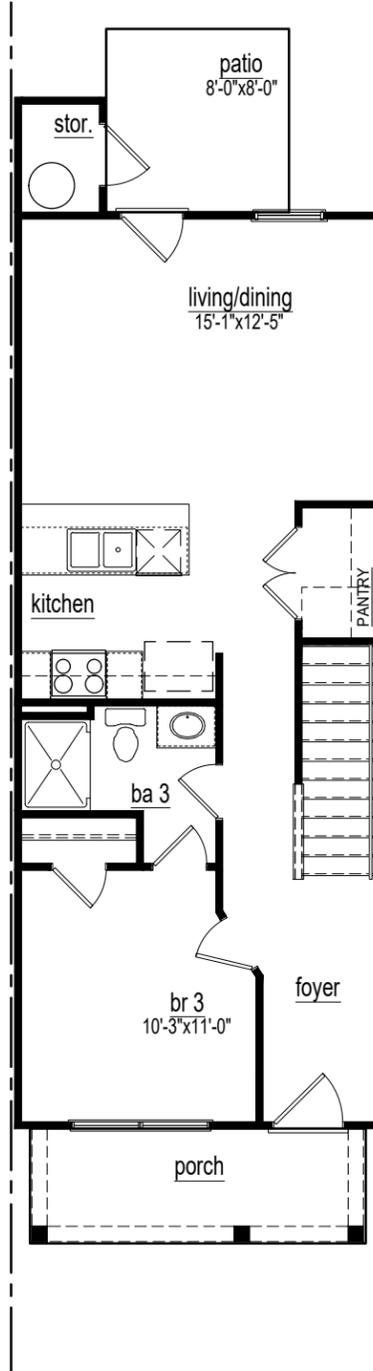


First Floor- 3 Bedroom

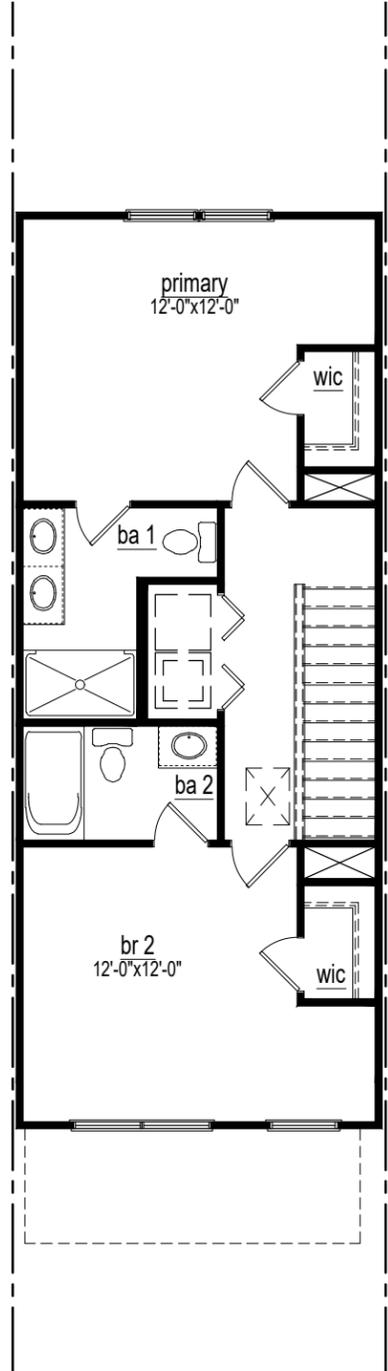

Second Floor - 3 Bedroom

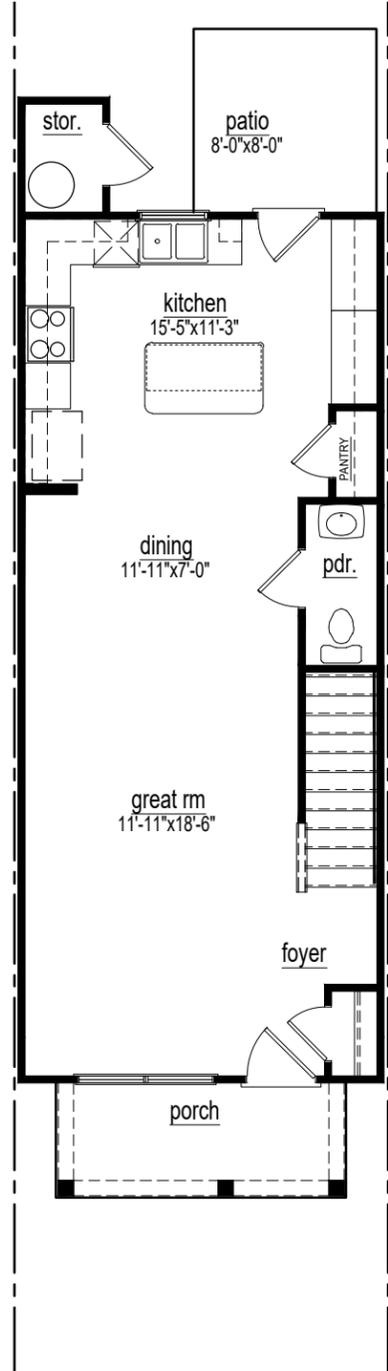

First Floor - 2 Bedroom

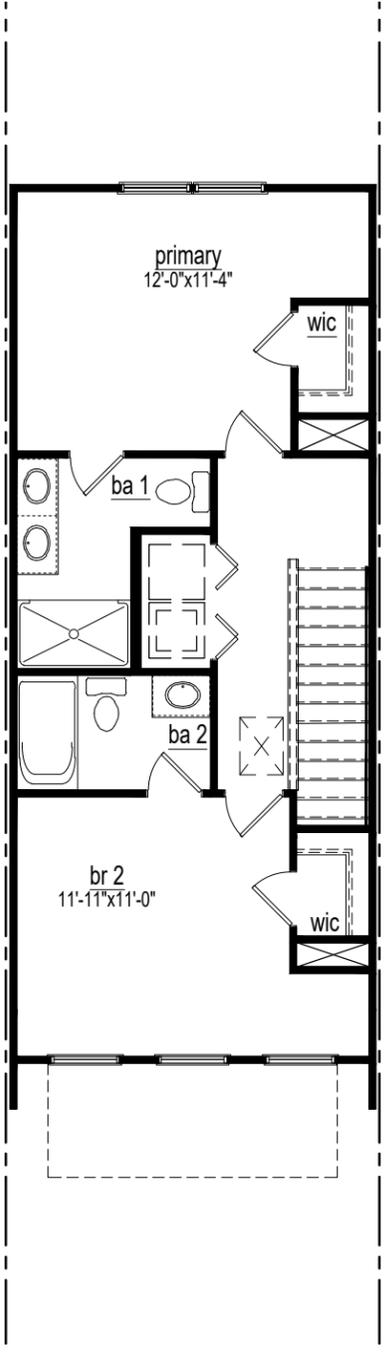

Second Floor - 2 Bedroom

SQUARE FOOTAGE			
	HARTFORD		
	UNHEATED	INSIDE OF STUDS	OUTSIDE OF STUDS
FIRST FLOOR	0	608	640
SECOND FLOOR	0	608	640
PORCH	73	0	0
STORAGE	20	0	0
PATIO	64	0	0
TOTAL	157	1216	1280
BASE HOUSE			
OVERALL WIDTH: 16'-0"		OVERALL DEPTH: 45'-0"	

SQUARE FOOTAGE			
	IRVINE		
	UNHEATED	INSIDE OF STUDS	OUTSIDE OF STUDS
FIRST FLOOR	0	577	608
SECOND FLOOR	0	577	608
PORCH	63	0	0
OPT. STORAGE	20	0	0
PATIO	64	0	0
TOTAL	147	1154	1216
BASE HOUSE			
OVERALL WIDTH: 16'-0"		OVERALL DEPTH: 43'-0"	

OWNER
BROOKDALE

ORG. DATE: 2025-09-03
REVISIONS:

DRAWN BY: BPS
APPROVED BY: JJT

PLAN # LOTS 01-07
DRAWING: FLOOR PLANS

SHEET #
ARB1



KING, NC 27021

**BUILDERS
PLANSOURCE**

PO BOX 836



336.985.0963

OWNER
BROOKDALE

ORG. DATE:
2025-09-03

REVISIONS:

DRAWN BY:

BPS

APPROVED BY:

JJT

PLAN #
LOTS 01-07

PLAN NAME
7 UNIT BUILDING
DRAWING:
FRONT AND REAR ELEVATIONS

SHEET #

ARB2



Front Bldg. Elev.
3/32" = 1'-0" @ 11x17
3/16" = 1'-0" @ 24x36