


plotted: 7/12/2023 11:19:15 AM file: SITE LAYOUT.DWG

SITE LAYOUT PLAN

SCALE: 1" = 40'-0"

4.75 ACRES
59 PARKING SPACES

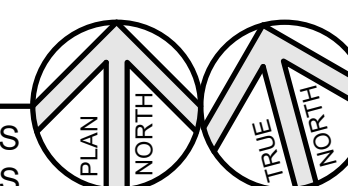

New Sanitation Site Study for:



130 Regional Park Dr.
Kingsport, TN 37660
Phn (423) 349-7760
Fax (423) 349-7413
www.grcinc.com

THIS DRAWING AS PREPARED BY CainRashWest Architects SHALL BE USED FOR THE SPECIFIC IDENTIFIED PROJECT ONLY. THIS DRAWING IS THE PROPERTY OF CainRashWest Architects AND SHALL BE RETURNED PER THEIR REQUEST

no.	date	rev. description
1	00-00-20	REVISION DESCRIPTION TEXT


95% REVIEW
PRINT
7/12/2023
NOT FOR
CONSTRUCTION

issued XX MONTH 2023
checked NAME
drawn NAME
project no. 202000

SITE LAYOUT
PLAN

C-11



printed: 7/12/2023 11:19:16 AM file: SITE LAYOUT.DWG

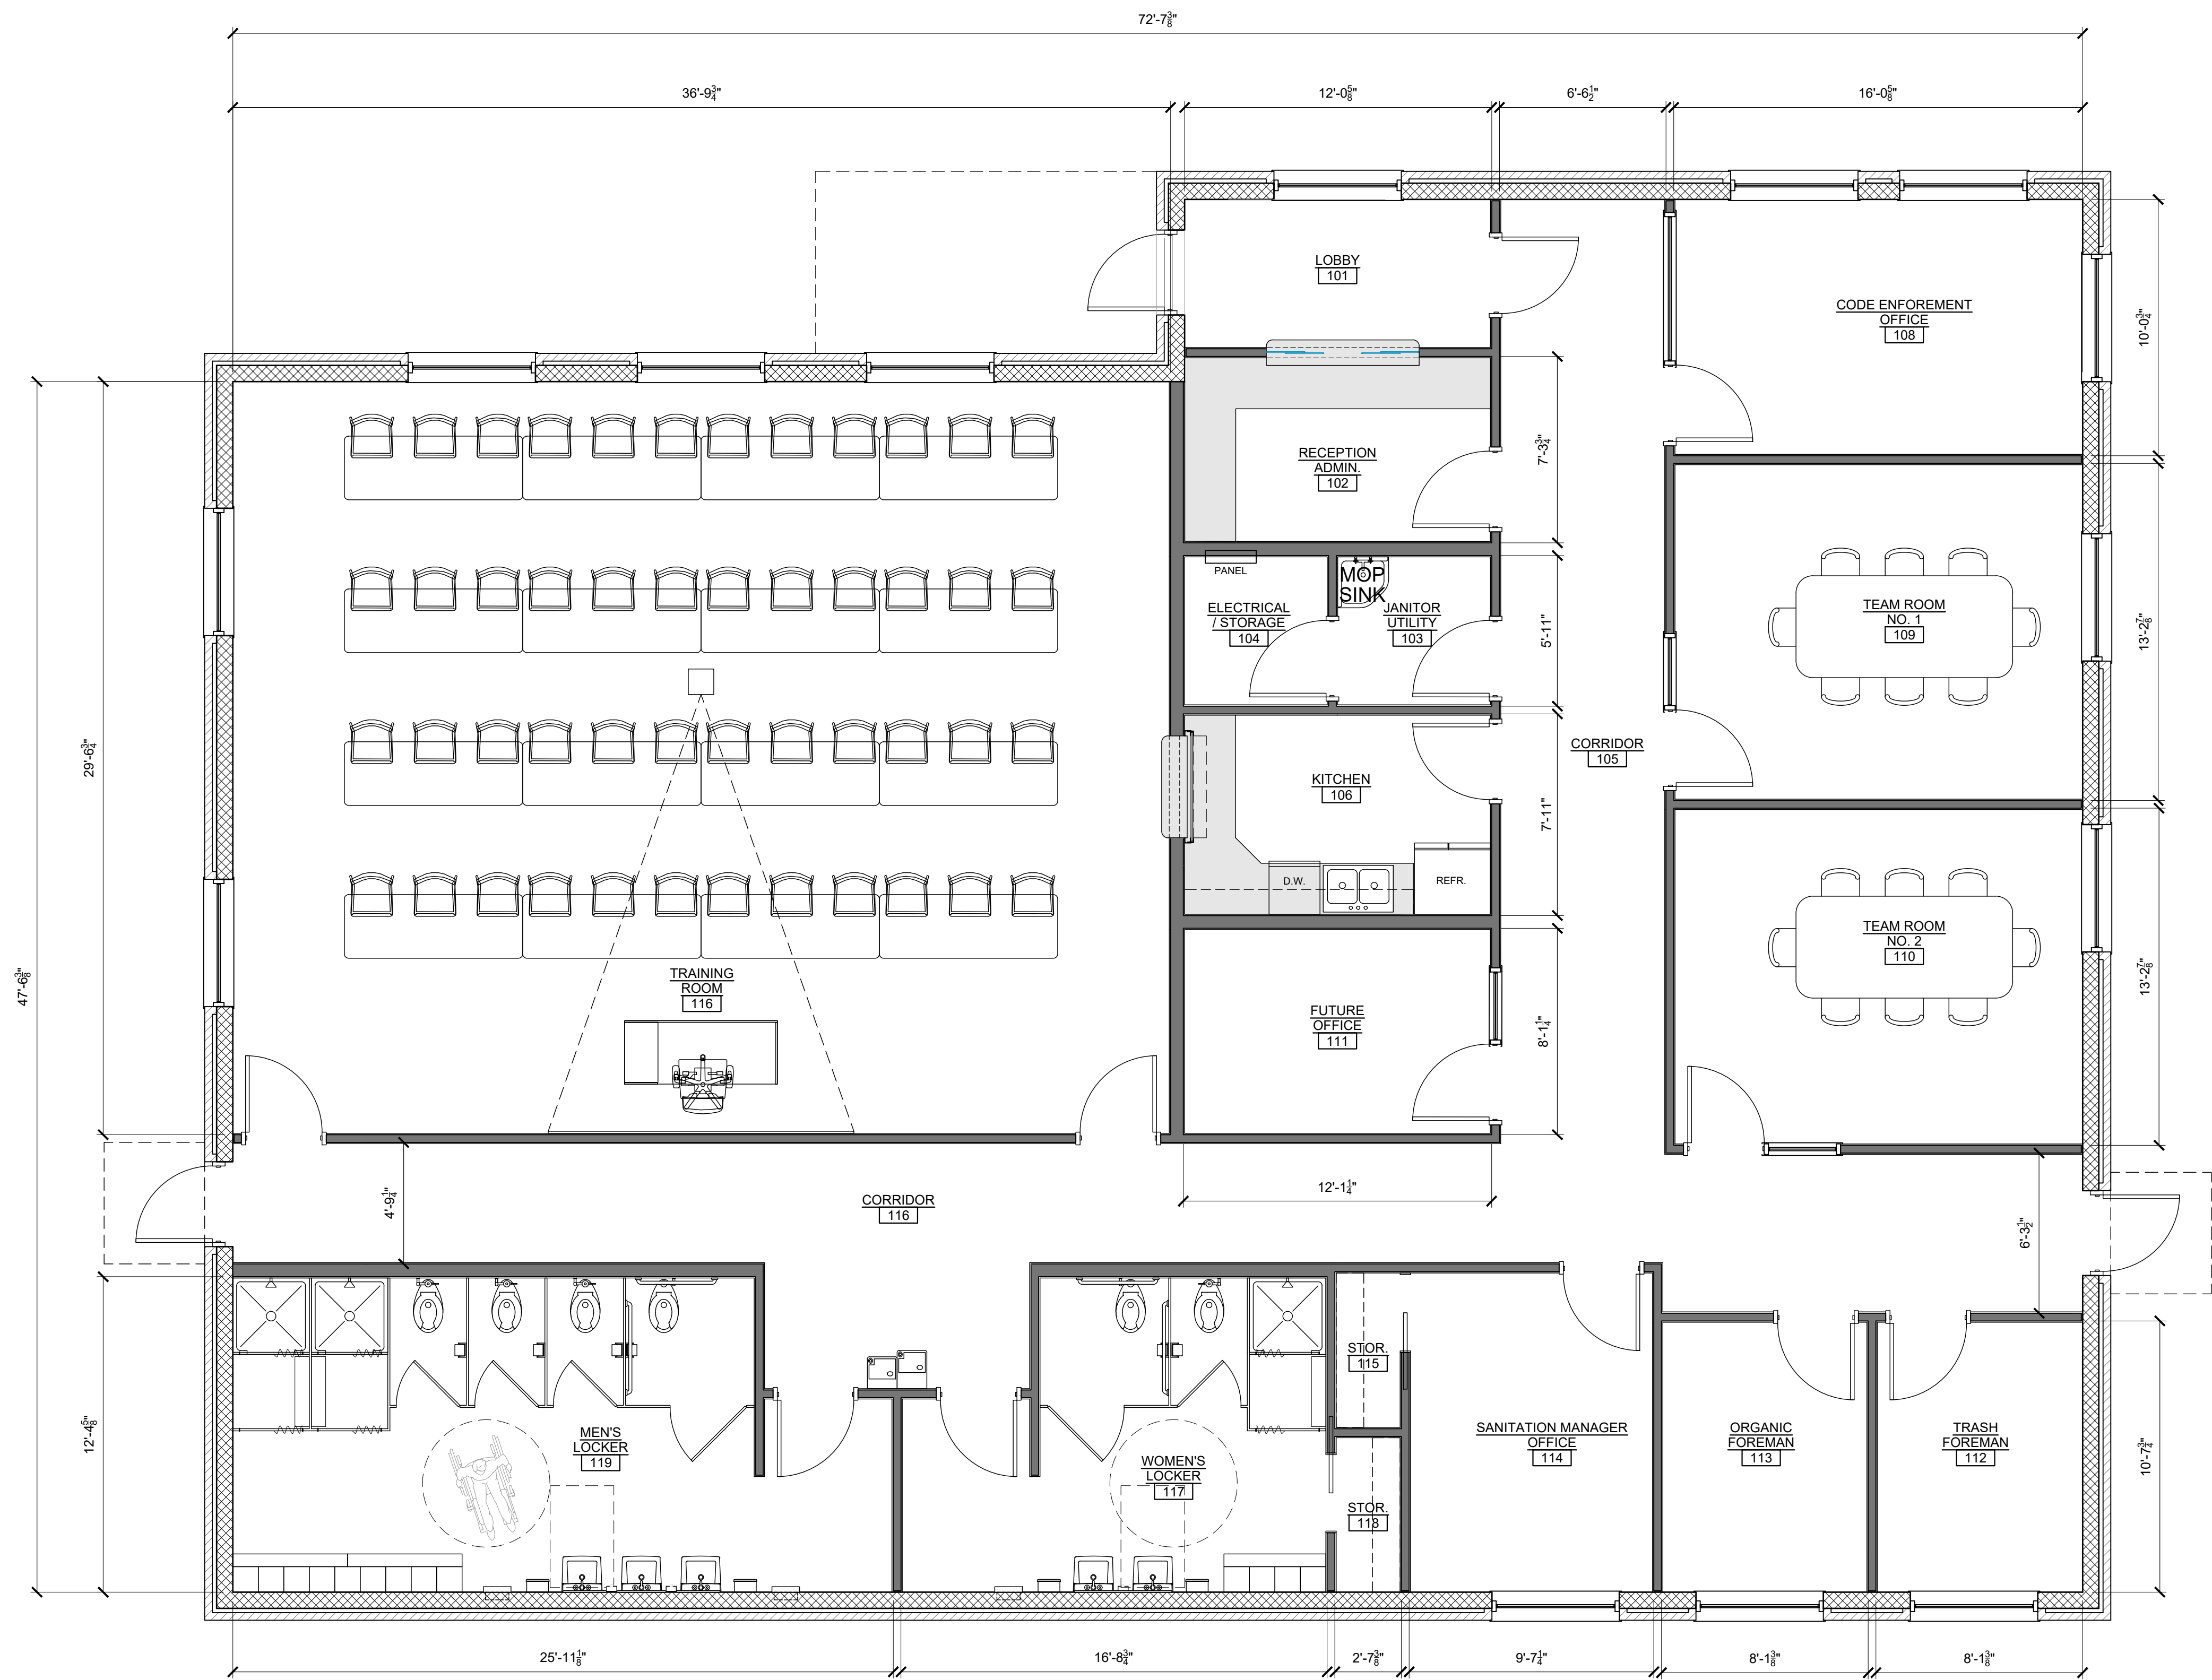

OFFICE FLOOR PLAN

SCALE: 1/4" = 1'-0"

NEW = 3541 SQ. FT.

 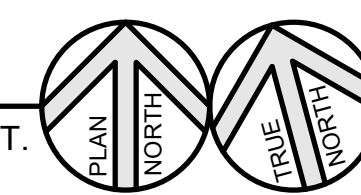

New Sanitation Site Study for:



**Cain
Rash
West**
Architects

130 Regional Park Dr.
Kingsport, TN 37660
Phn (423) 349-7760
Fax (423) 349-7413
www.grcinc.com

THIS DRAWING AS PREPARED BY CainRashWest Architects SHALL BE USED FOR THE SPECIFIC IDENTIFIED PROJECT ONLY. THIS DRAWING IS THE PROPERTY OF CainRashWest Architects AND SHALL BE RETURNED PER THEIR REQUEST

no.	date	rev. description
1	00-00-20	REVISION DESCRIPTION TEXT


95% REVIEW
PRINT
7/12/2023
NOT FOR
CONSTRUCTION

issued	XX MONTH 2023
checked	NAME
drawn	NAME
project no.	202000

OFFICE FLOOR
PLAN

A-11



printed: 7/12/2023 11:19:16 AM file: SITE LAYOUT.DWG

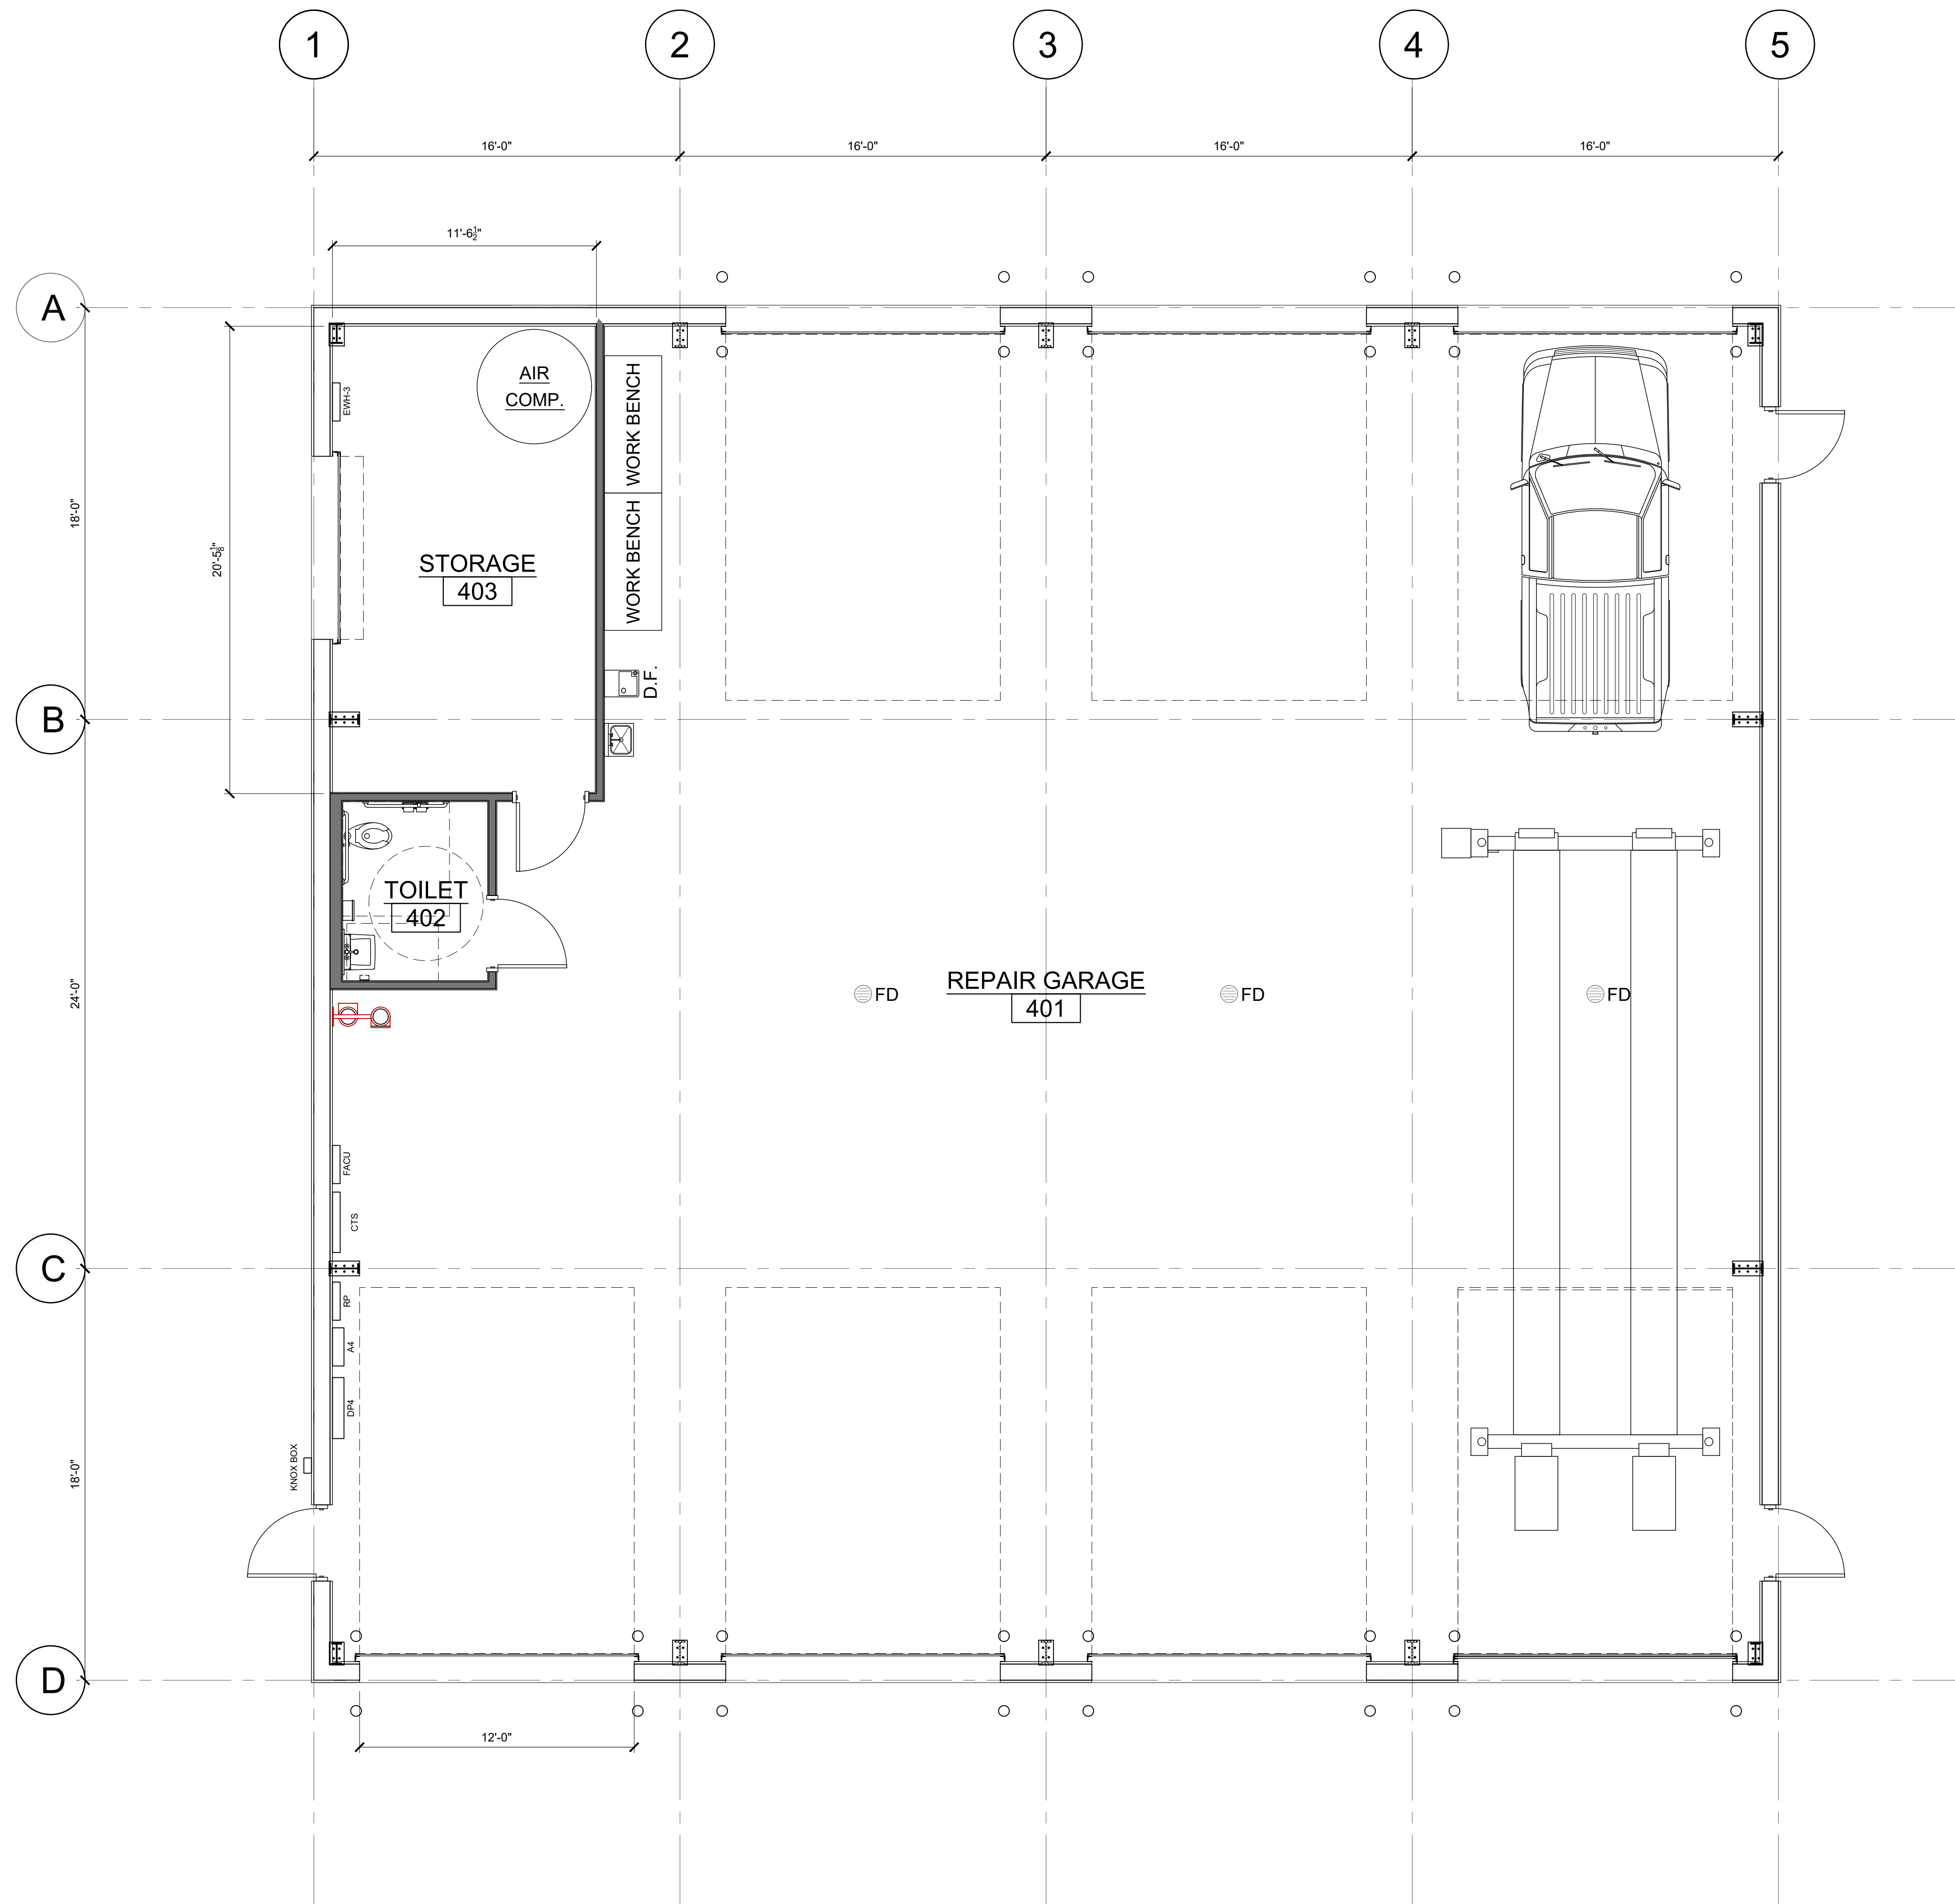

REPAIR GARAGE FLOOR PLAN

SCALE: 1/4" = 1'-0"

NEW = 3865 SQ. FT.

 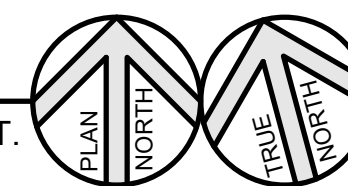

New Sanitation Site Study for:



Cain Rash West

Architects

130 Regional Park Dr.
 Kingsport, TN 37660
 Phn (423) 349-7760
 Fax (423) 349-7413
 www.grcinc.com

THIS DRAWING AS PREPARED BY CainRashWest Architects SHALL BE USED FOR THE SPECIFIC IDENTIFIED PROJECT ONLY. THIS DRAWING IS THE PROPERTY OF CainRashWest Architects AND SHALL BE RETURNED PER THEIR REQUEST

no.	date	rev. description
1	00-00-20	REVISION DESCRIPTION TEXT


95% REVIEW PRINT
 7/12/2023
 NOT FOR CONSTRUCTION

issued	XX MONTH 2023
checked	NAME
drawn	NAME
project no.	202000

REPAIR GARAGE FLOOR PLAN

A-12



plotted: 7/12/2023 11:19:17 AM file: SITE LAYOUT.DWG

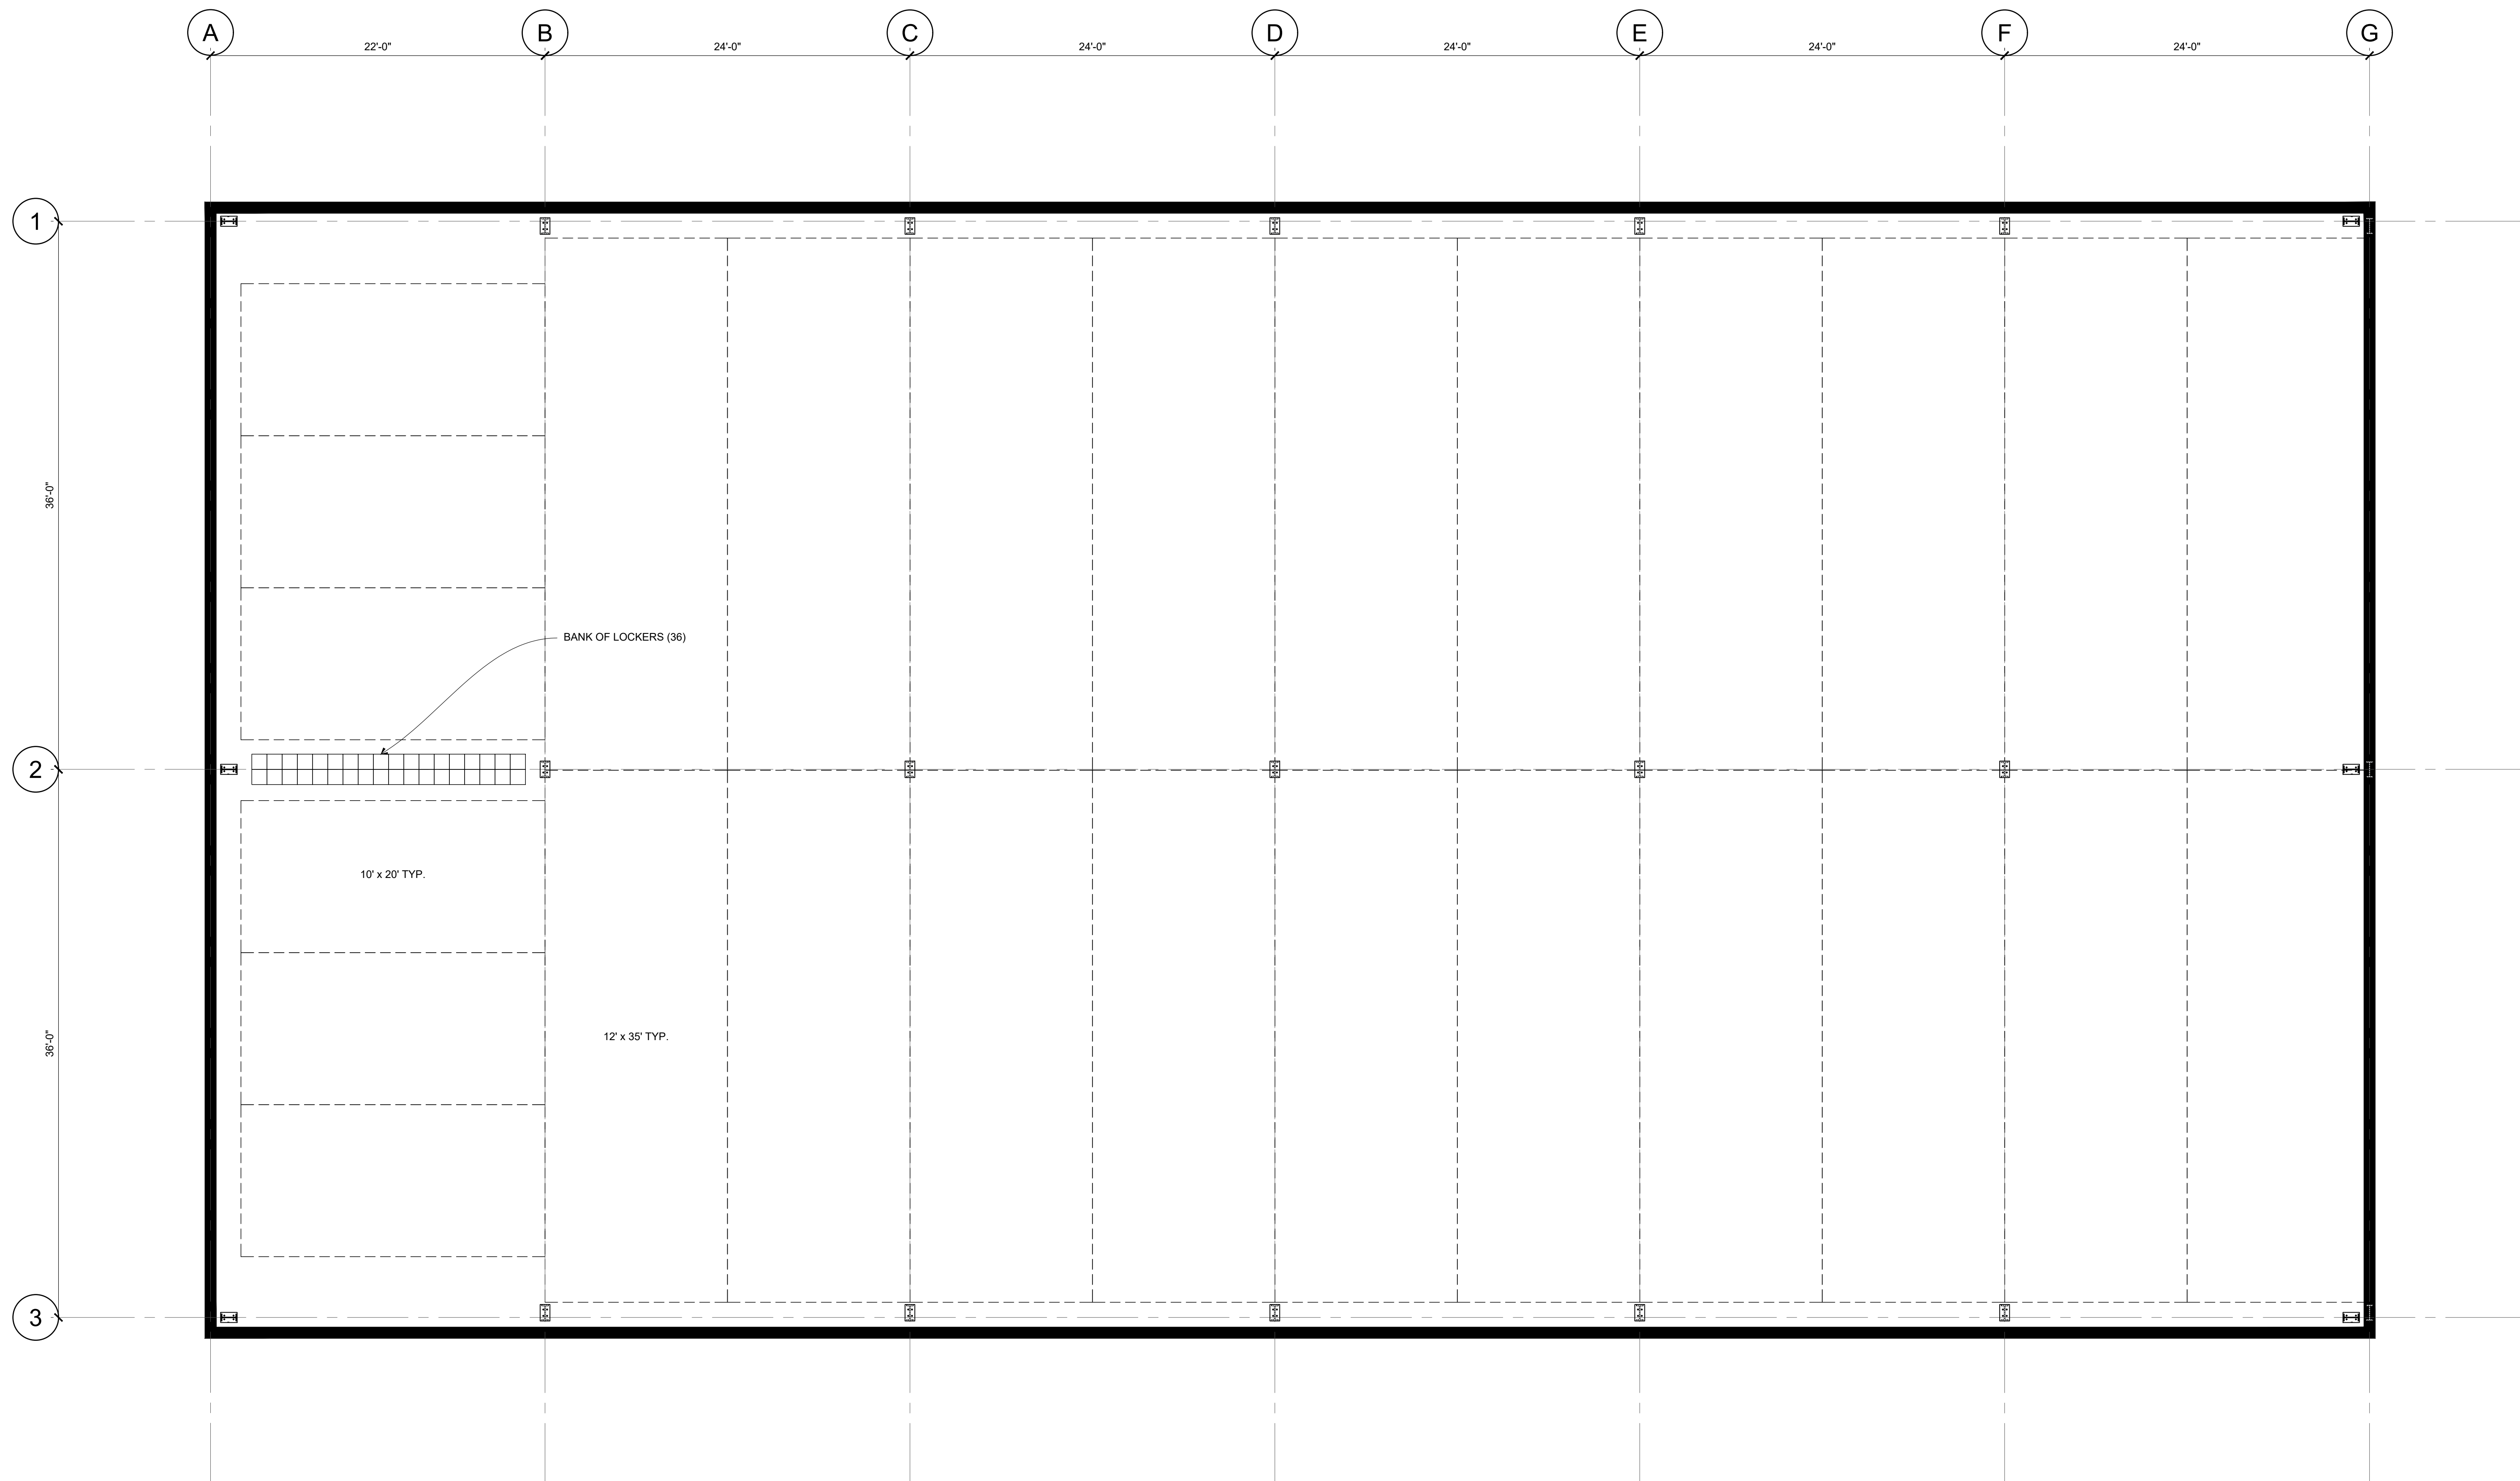

COVERED FLEET PARKING FLOOR PLAN

SCALE: 3/16" = 1'-0"

NEW = 12136 SQ. FT.

 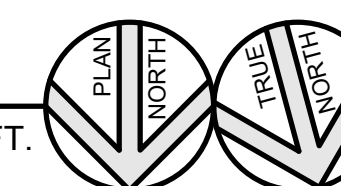

New Sanitation Site Study for:



**Cain
Rash
West**

Architects

130 Regional Park Dr.
Kingsport, TN 37660
Phn (423) 349-7760
Fax (423) 349-7413
www.grcinc.com

THIS DRAWING AS PREPARED BY CainRashWest Architects SHALL BE USED FOR THE SPECIFIC IDENTIFIED PROJECT ONLY. THIS DRAWING IS THE PROPERTY OF CainRashWest Architects AND SHALL BE RETURNED PER THEIR REQUEST

no.	date	rev. description
1	00-00-20	REVISION DESCRIPTION TEXT

95% REVIEW
PRINT
7/12/2023
NOT FOR
CONSTRUCTION

issued XX MONTH 2023
checked NAME
drawn NAME
project no. 202000

COVERED FLEET
PARKING FLOOR
PLAN

A-13


plotted: 7/12/2023 11:19:17 AM file: SITE LAYOUT.DWG



CART STORAGE FLOOR PLAN

SCALE: 1/4" = 1'-0"

NEW = 4250 SQ. FT.

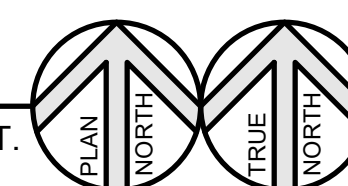

New Sanitation Site Study for:



Cain Rash West

Architects

130 Regional Park Dr.
 Kingsport, TN 37660
 Phn (423) 349-7760
 Fax (423) 349-7413
 www.grcinc.com

THIS DRAWING AS PREPARED
 BY CainRashWest Architects
 SHALL BE USED FOR THE
 SPECIFIC IDENTIFIED PROJECT
 ONLY. THIS DRAWING IS THE
 PROPERTY OF CainRashWest
 Architects AND SHALL BE
 RETURNED PER THEIR REQUEST

no.	date	rev. description
1	00-00-20	REVISION DESCRIPTION TEXT


95% REVIEW
 PRINT
7/12/2023
 NOT FOR
 CONSTRUCTION

issued XX MONTH 2023
 checked NAME
 drawn NAME
 project no. 202000

CART STORAGE FLOOR PLAN

A-14

ALL ELECTRICAL SWITCHGEAR FOR FUELING AREA SHALL BE LOCATED IN PUMP HOUSE

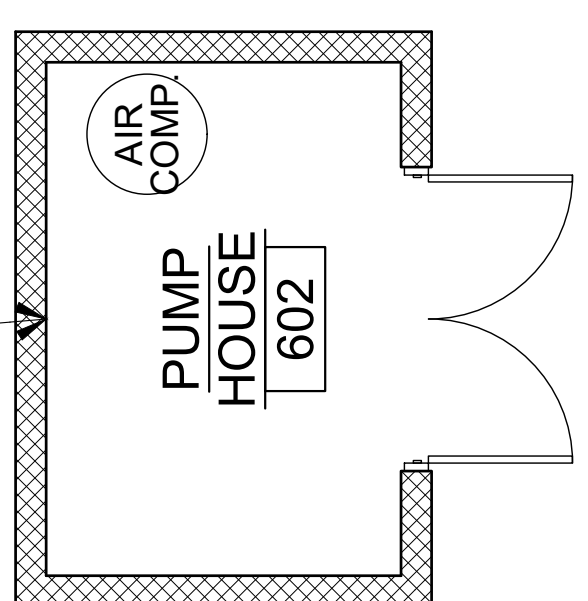

GASBOY MODEL 9853KXTW1 MASTER - DOUBLE HOSE SINGLE PRODUCT DISPENSER TYP. OF 2

NEW 2" DOUBLE-WALLED FLEXIBLE FUEL PRODUCT PIPING IN 4" CHASE (TYP. ALL DIESEL & UNLEADED PIPE)

COMPRESSED AIR DROP WITH HOSE REEL, AS DIRECTED BY OWNER


NEW TRANSITION SUMP FOR ABOVEGROUND TO UNDERGROUND PIPING TRANSITION

NEW SUBMERSIBLE TURBINE PUMP AND ABOVEGROUND STEEL PIPING TO TRANSITION SUMP


NEW 20,000 GAL. UL 2085 DOUBLE-WALLED ABOVEGROUND DIESEL STORAGE TANK

NEW 12,000 GAL. UL 2085 DOUBLE-WALLED ABOVEGROUND UNLEADED STORAGE TANK

NEW STEEL BOLLARDS AT 4'-0" SPACING AROUND TANKS AT ALL SIDES (TYP.)

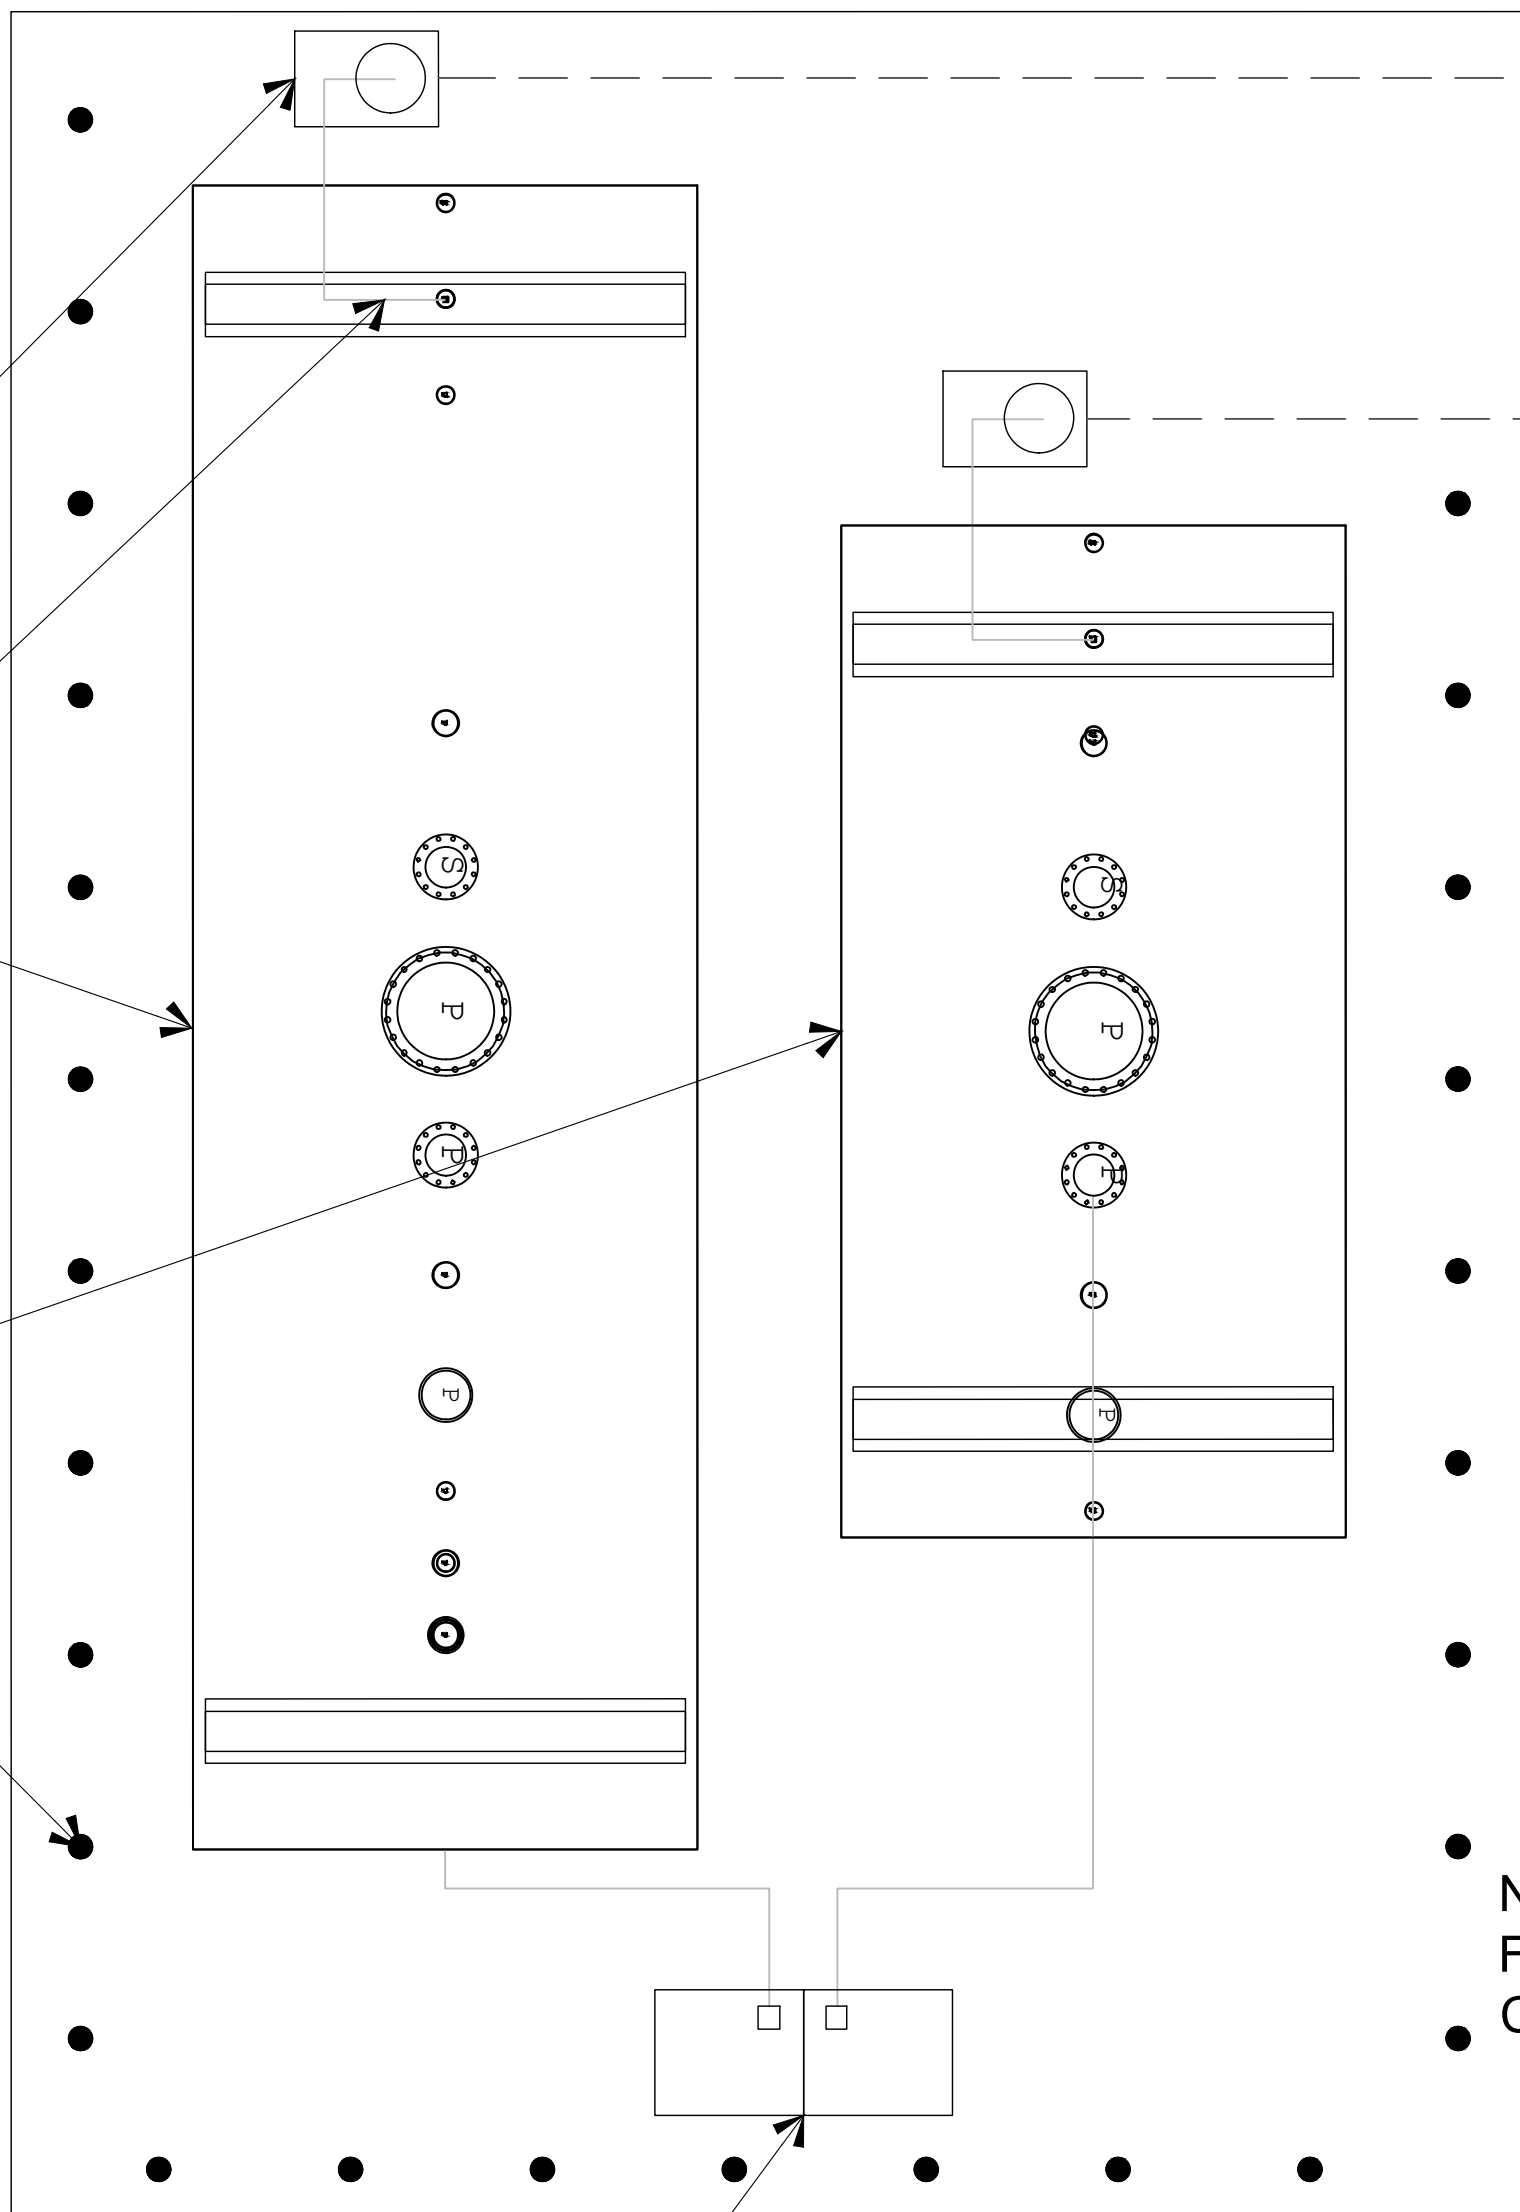

NEW REMOTE FILL BOXES AND ABOVEGROUND STEEL FILL PIPING TO FUEL TANKS

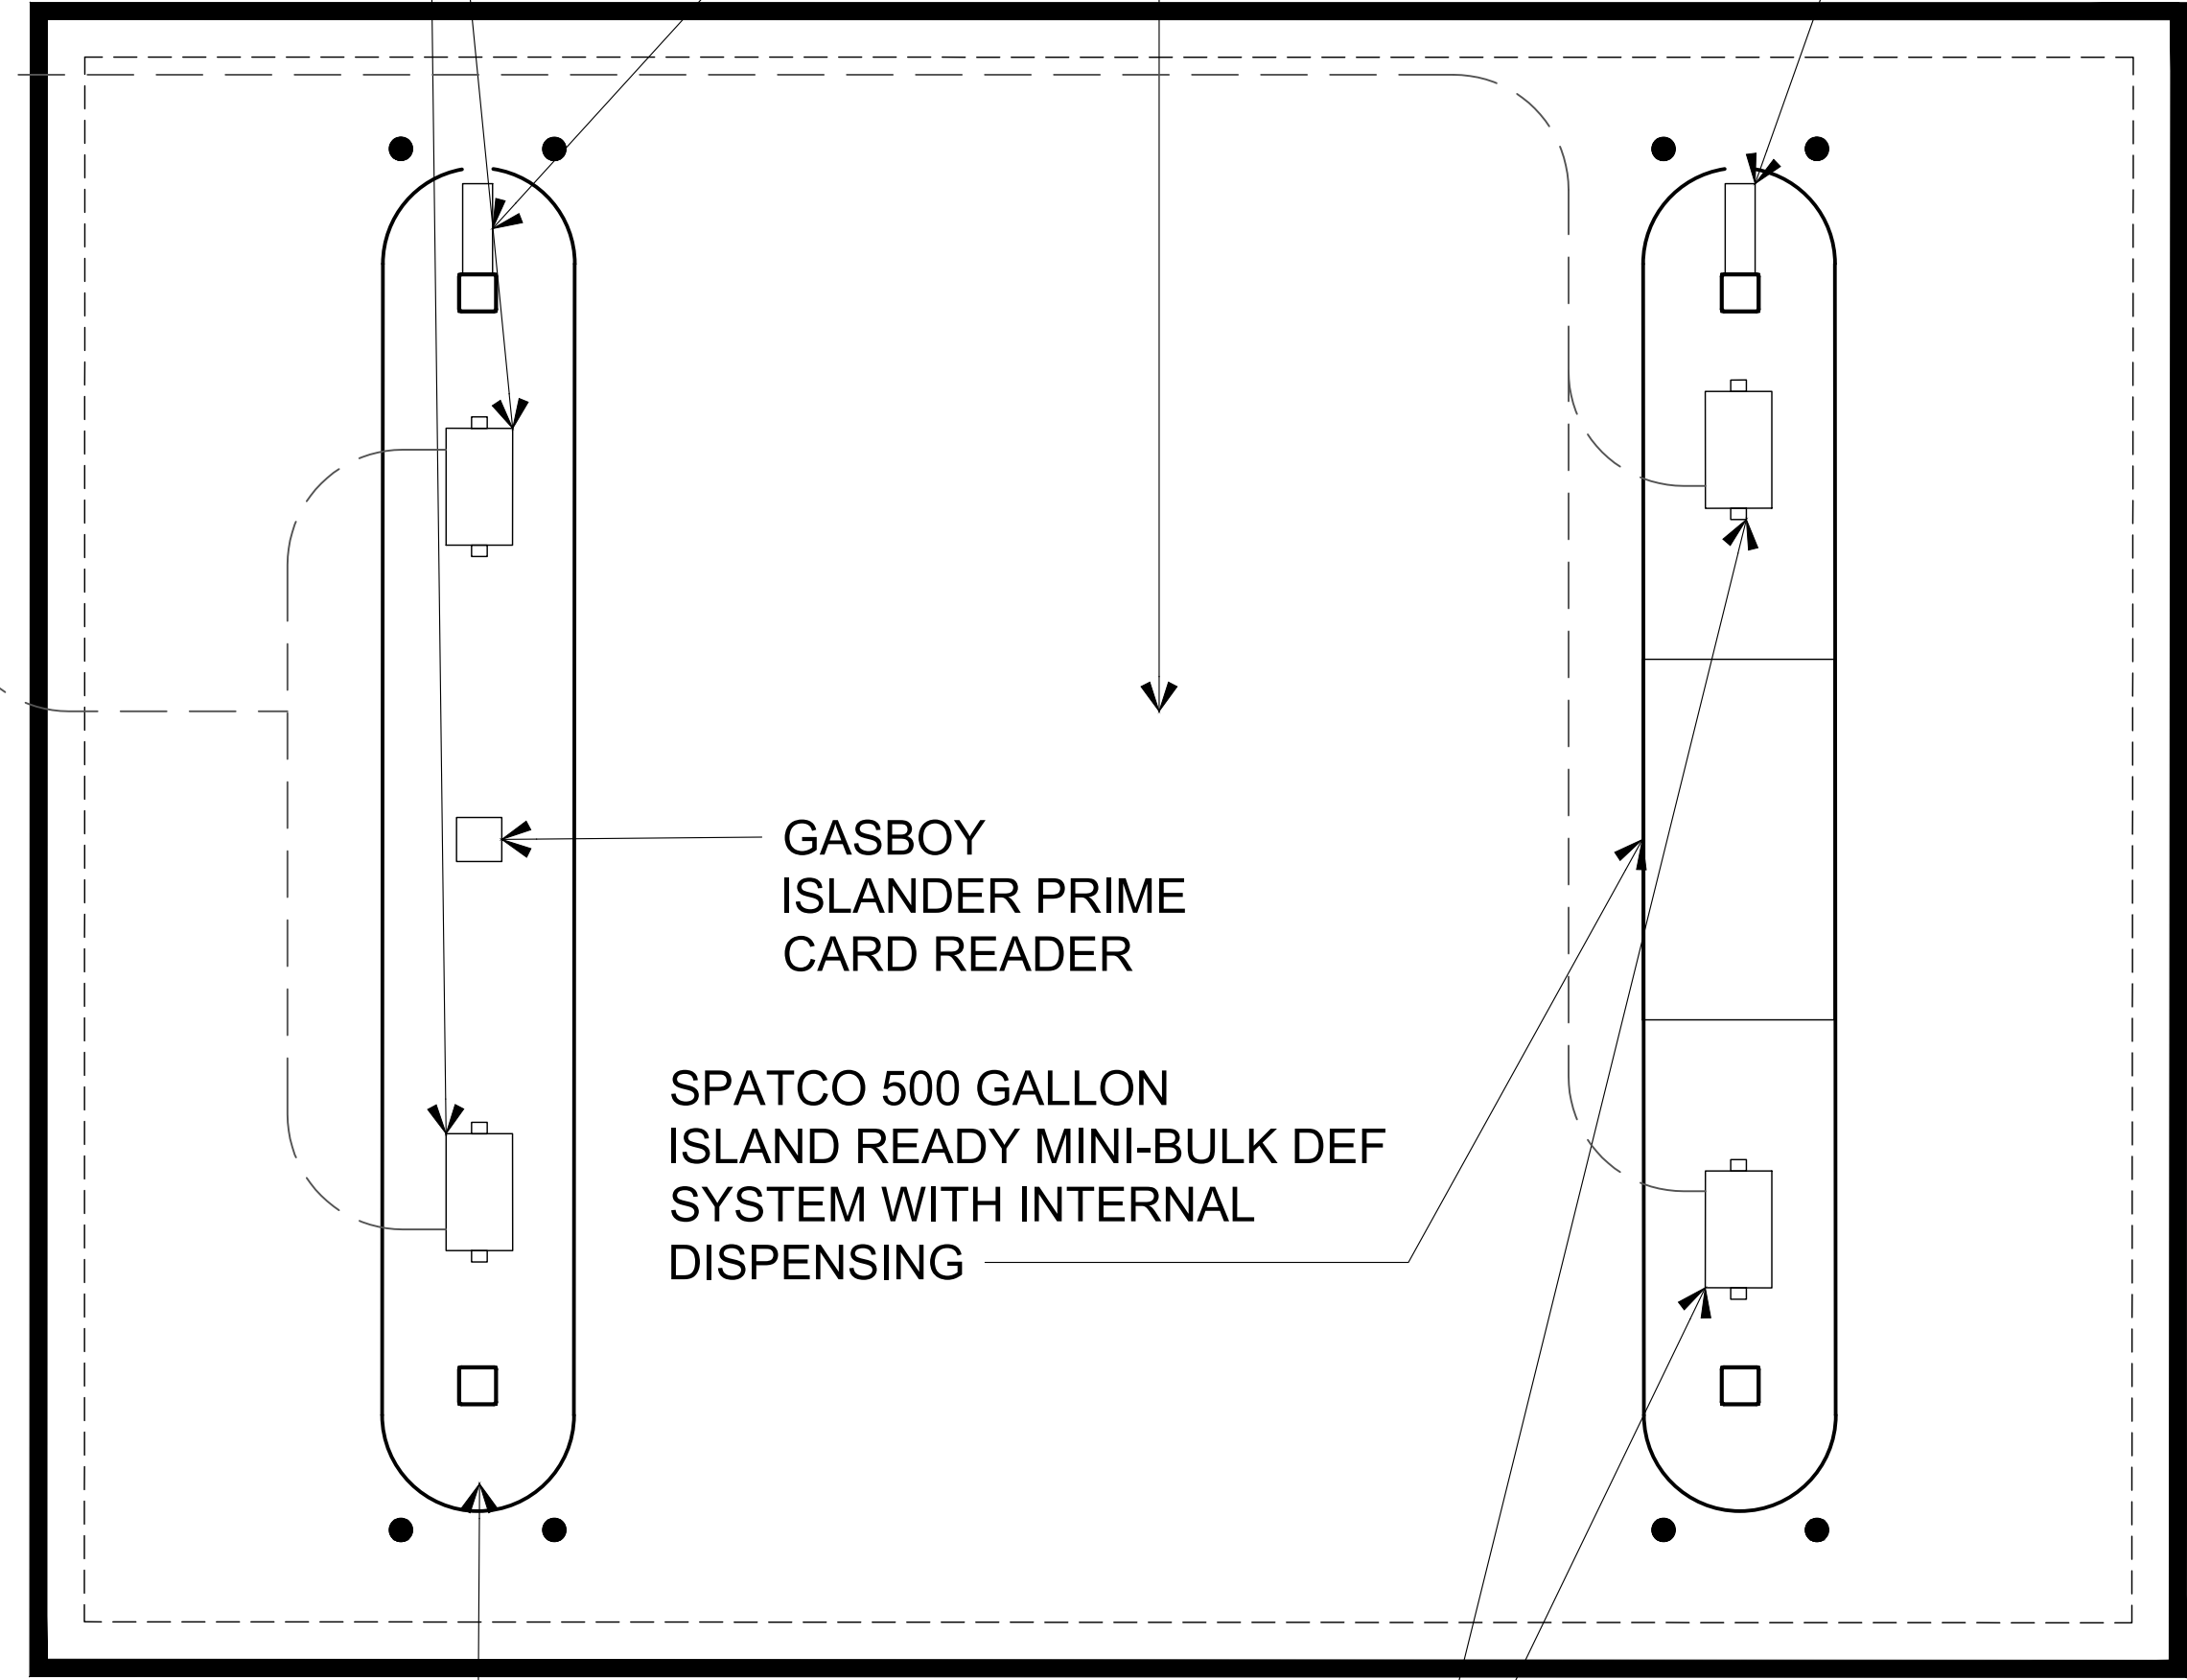

GASBOY ISLANDER PRIME CARD READER

SPATCO 500 GALLON ISLAND READY MINI-BULK DEF SYSTEM WITH INTERNAL DISPENSING

NEW 4'-2" WIDE RAISED ISLAND FORM WITH 2'-0" RADIUS CORNERS (TYP. OF 2)

GASBOY MODEL 9850KXTW3 MASTER - DOUBLE HOSE SINGLE PRODUCT DISPENSER TYP. OF 2

New Sanitation Site Study for:



130 Regional Park Dr.
Kingsport, TN 37660
Phn (423) 349-7760
Fax (423) 349-7413
www.grcinc.com

THIS DRAWING AS PREPARED BY CainRashWest Architects SHALL BE USED FOR THE SPECIFIC IDENTIFIED PROJECT ONLY. THIS DRAWING IS THE PROPERTY OF CainRashWest Architects AND SHALL BE RETURNED PER THEIR REQUEST

no.	date	rev. description
1	00-00-20	REVISION DESCRIPTION TEXT

95% REVIEW PRINT
7/12/2023
NOT FOR CONSTRUCTION

issued	XX MONTH 2023
checked	NAME
drawn	NAME
project no.	202000

FUELING AREA LAYOUT


A-15

printed: 7/12/2023 11:19:18 AM file: SITE LAYOUT.DWG


FUELING AREA LAYOUT

SCALE: 1/4" = 1'-0"

NEW = 3356 SQ. FT.

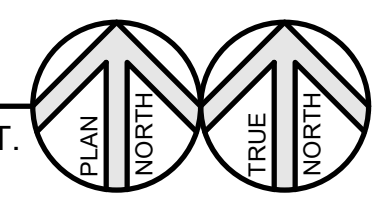



plotted: 7/12/2023 11:19:19 AM file: SITE LAYOUT.DWG

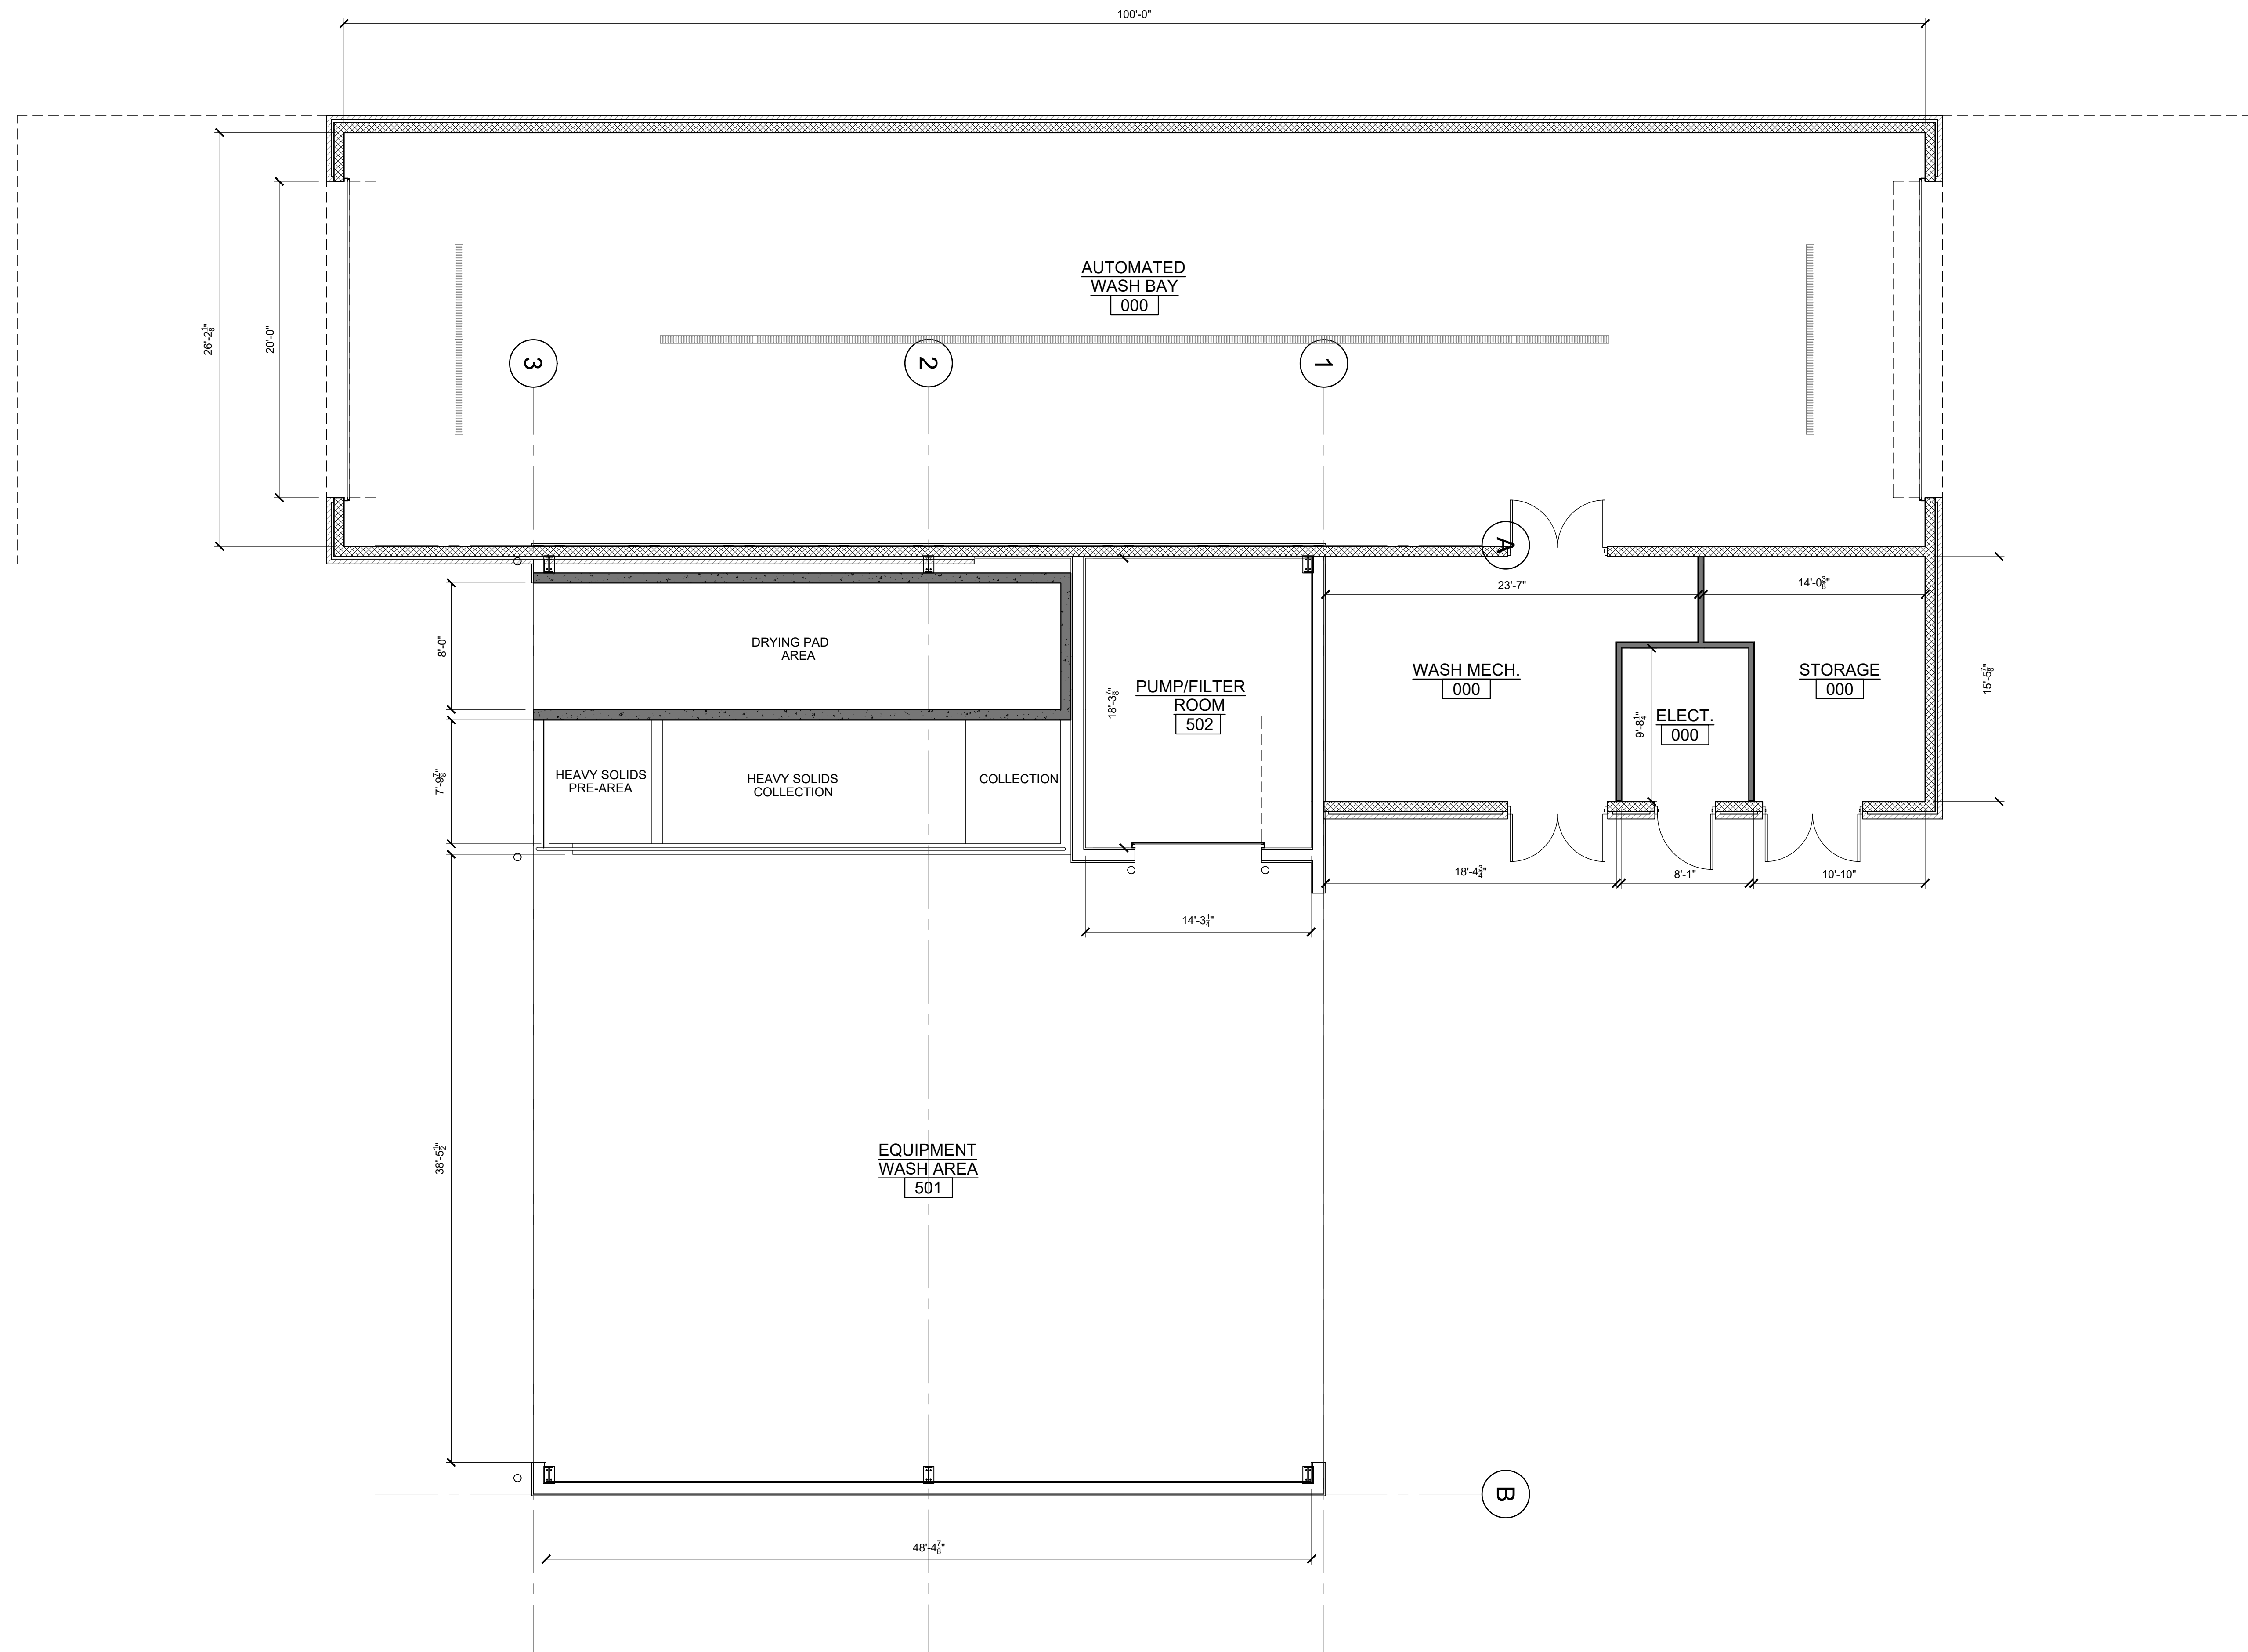

WASH BAY FLOOR PLAN

SCALE: 3/16" = 1'-0"

NEW = 3023 SQ. FT.

 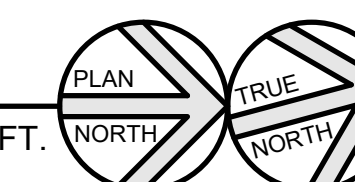

New Sanitation Site Study for:



**Cain
Rash
West**

Architects

130 Regional Park Dr.
Kingsport, TN 37660
Phn (423) 349-7760
Fax (423) 349-7413
www.grcinc.com

THIS DRAWING AS PREPARED BY CainRashWest Architects SHALL BE USED FOR THE SPECIFIC IDENTIFIED PROJECT ONLY. THIS DRAWING IS THE PROPERTY OF CainRashWest Architects AND SHALL BE RETURNED PER THEIR REQUEST

no.	date	rev. description
1	00-00-20	REVISION DESCRIPTION TEXT

95% REVIEW
PRINT
7/12/2023
NOT FOR
CONSTRUCTION

issued	XX MONTH 2023
checked	NAME
drawn	NAME
project no.	202000

WASH BAY
FLOOR PLAN

A-16