




plotted: 5/11/2026 3:31:12 PM file: XREF\_CURRENT\_FLOORPLAN\_KINGSPORT\_DENTAL\_SCHOOL\_PH2.DWG

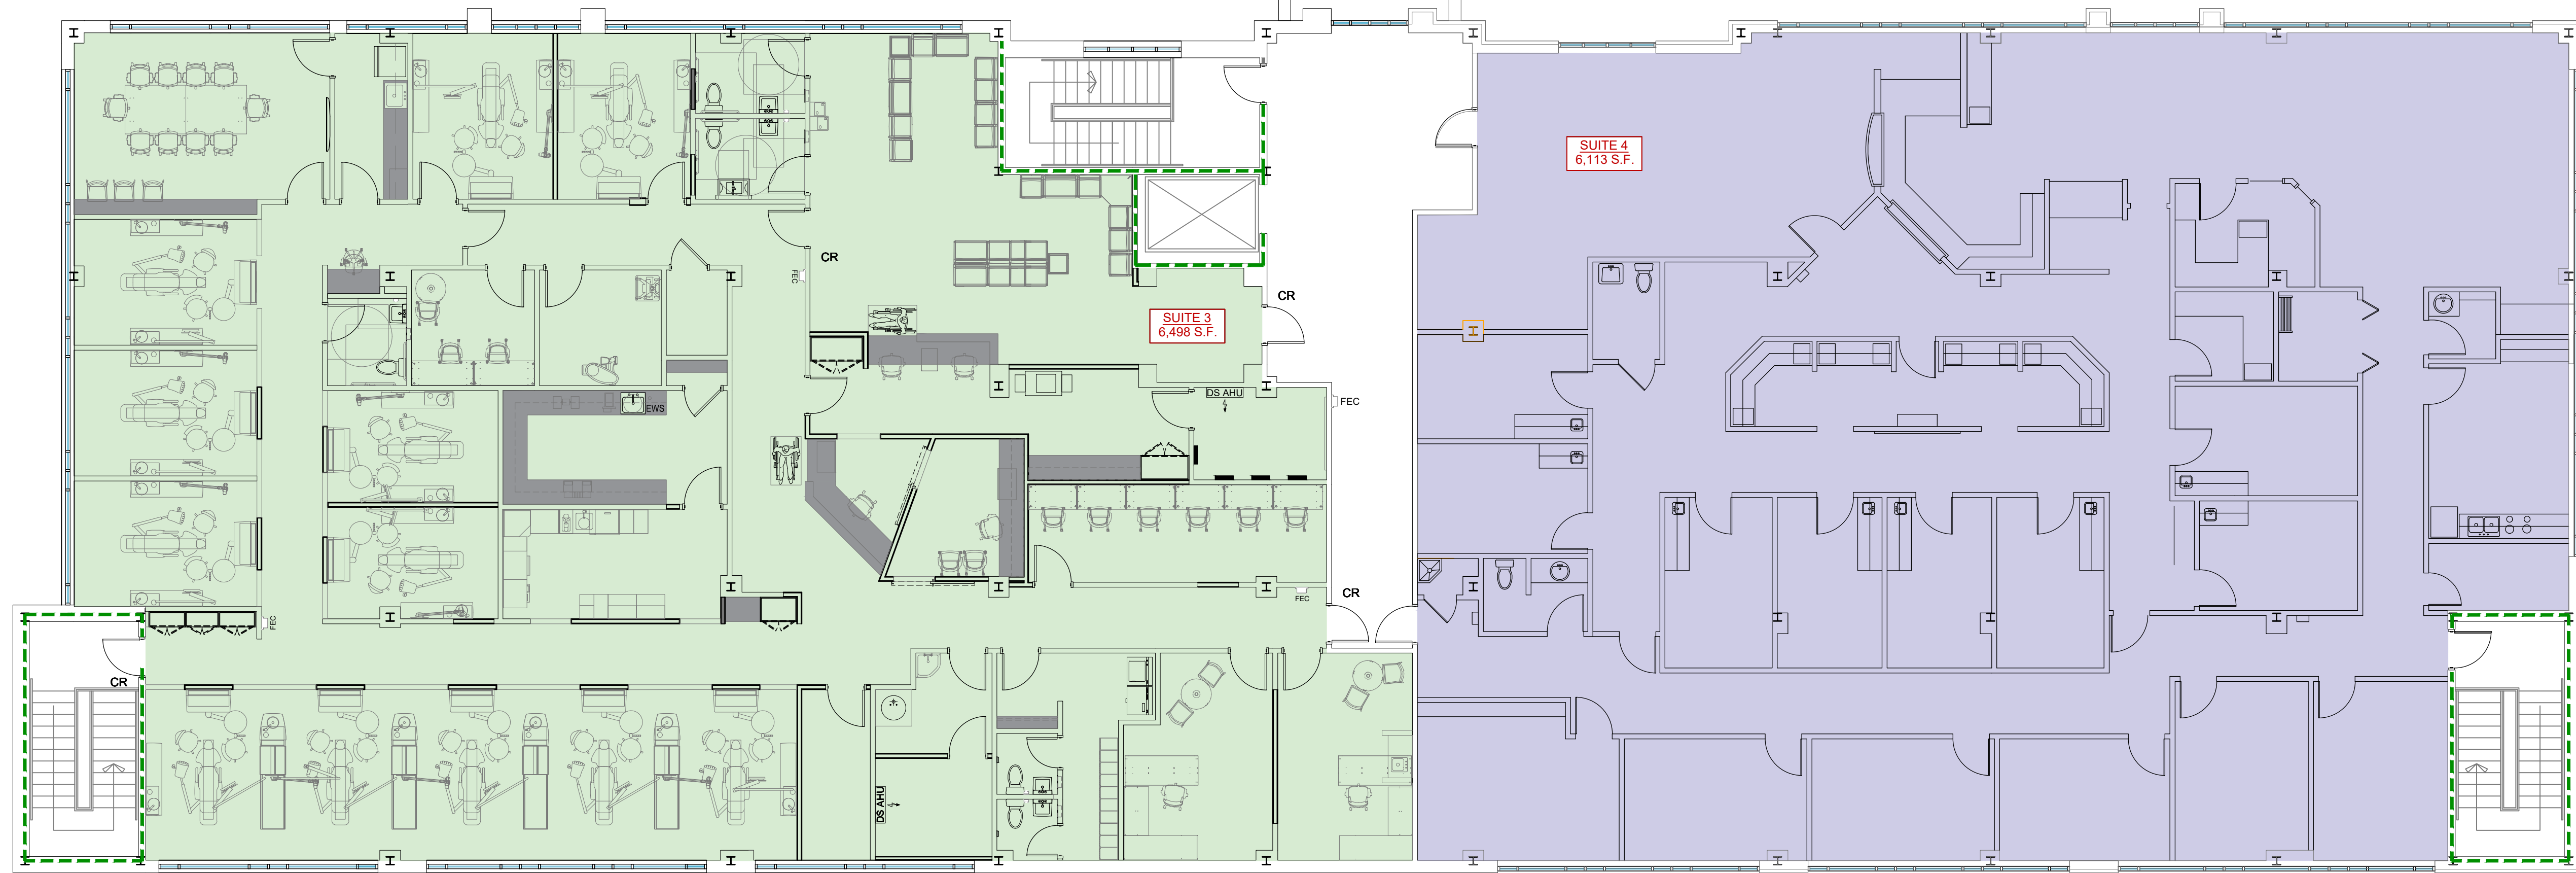

TOTAL FLOOR  
13,980 S.F.

### SECOND FLOOR PLAN



SCALE: 1/8" = 1'-0"

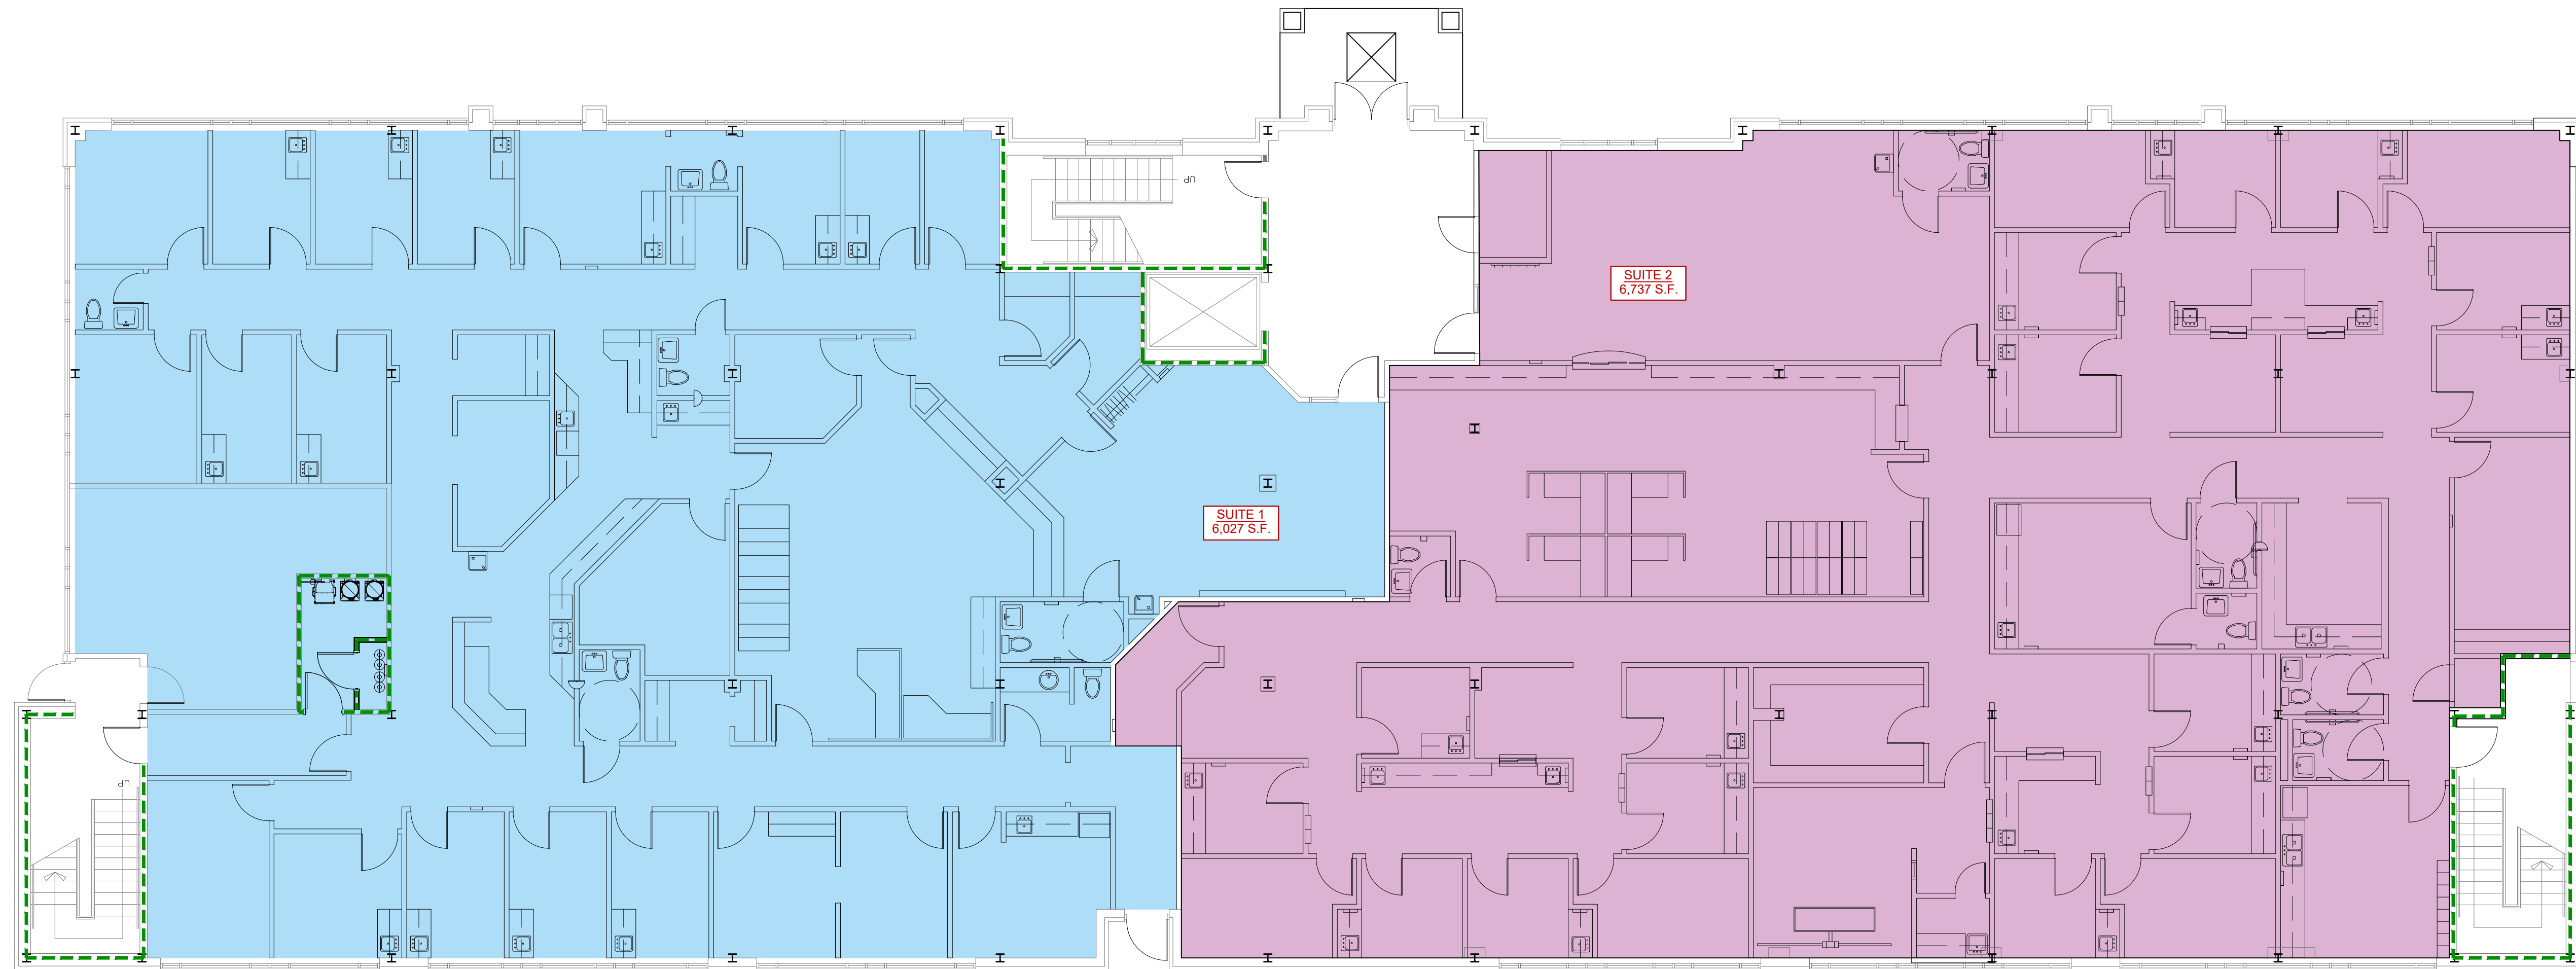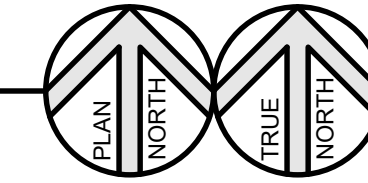

TOTAL FLOOR  
13,980 S.F.

### FIRST FLOOR PLAN

SCALE: 1/8" = 1'-0"

 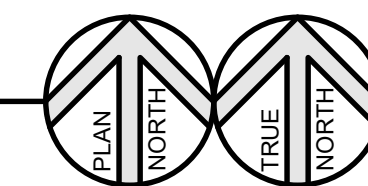

## KINGSPORT DENTAL CLINIC OF THE APPALACHIAN HIGHLANDS

Sevier Center Medical Office Building  
117 West Sevier Avenue, Kingsport, Tennessee 37660

### Cain Rash West

Architects

130 Regional Park Dr.  
Kingsport, TN 37660  
Phn (423) 349-7760  
Fax (423) 349-7413  
www.grcinc.com

THIS DRAWING AS PREPARED BY CainRashWest Architects SHALL BE USED FOR THE SPECIFIC IDENTIFIED PROJECT ONLY. THIS DRAWING IS THE PROPERTY OF CainRashWest Architects AND SHALL BE RETURNED PER THEIR REQUEST

no.	date	rev.	description

FOR  
REFERENCE  
ONLY  
  
NOT FOR  
CONSTRUCTION

issued	11 MAY 2026
checked	KH
drawn	SS
project no.	202541

EXISTING SUITE  
SQUARE  
FOOTAGE

# A-00