


4 SOUTH ELEVATION
SCALE: 1" = 30'-0"

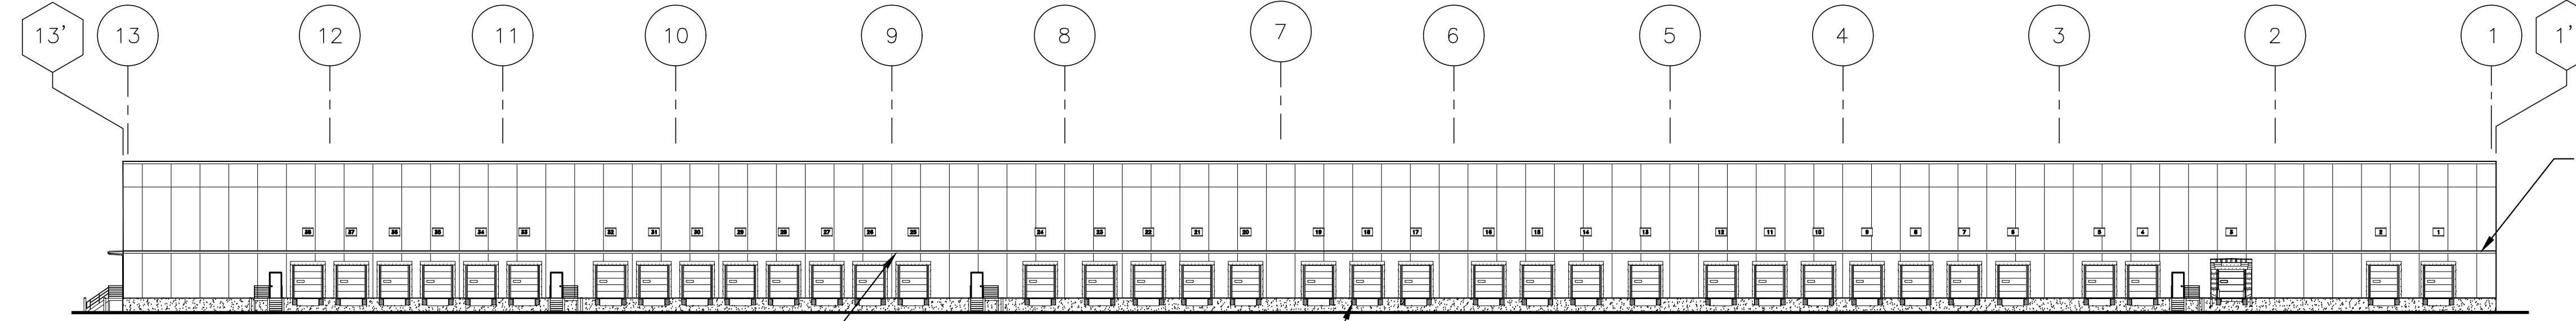


3 NORTH ELEVATION
SCALE: 1" = 30'-0"

PROVIDE GUTTER & DOWNSPOUTS AT MAIN BUILDING. DISCHARGE OF DOWNSPOUTS FROM MAIN BUILDING ONTO CANOPIES IS PROHIBITED. PROVIDE CONTINUOUS DOWNSPOUT CONSTRUCTION AS REQUIRED TO PASS-THRU ANY CANOPIES BELOW.

NOTE: ALL DOWNSPOUTS AT DOCK DOORS (LOAD/UNLOAD/VAN) SHALL BE DESIGNED AND INTEGRATED INTO AN UNDERGROUND STORMWATER MANAGEMENT SYSTEM.

PROVIDE BUILDING MANUFACTURERS STANDARD CANOPY WITH GUTTER & DOWNSPOUTS AS REQUIRED BY DESIGN, MAINTAIN 12'-0" CLEAR ABOVE FINISHED FLOOR. KEEP DOWNSPOUTS AS CLOSE TO UNDERSIDE OF CANOPY AS POSSIBLE. (TYPICAL)


PROVIDE GUTTER & DOWNSPOUTS AT MAIN BUILDING. DISCHARGE OF DOWNSPOUTS FROM MAIN BUILDING ONTO CANOPIES IS PROHIBITED. PROVIDE CONTINUOUS DOWNSPOUT CONSTRUCTION AS REQUIRED TO PASS-THRU ANY CANOPIES BELOW.

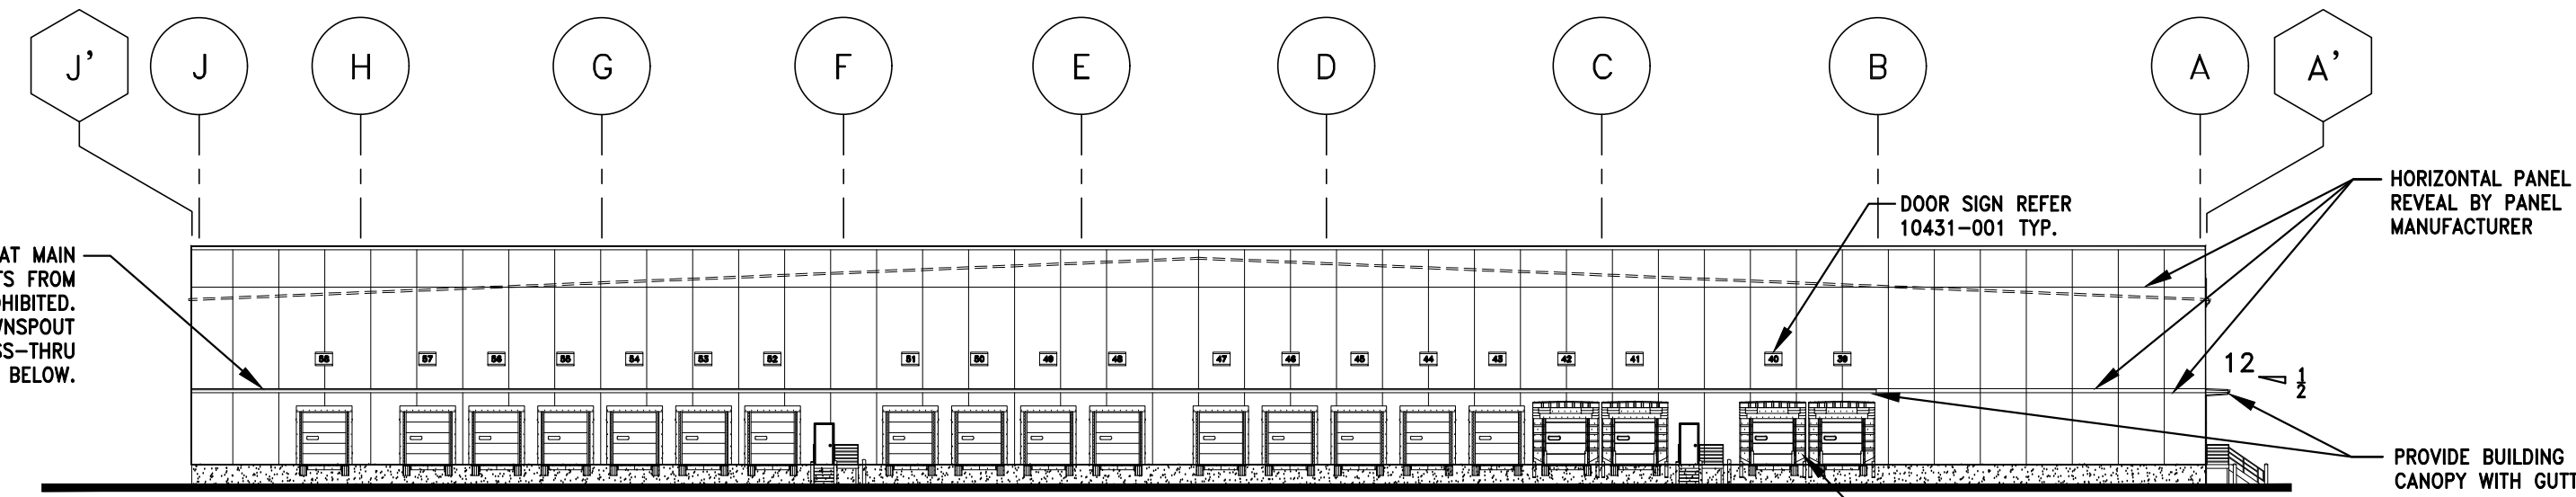

2 EAST ELEVATION
SCALE: 1" = 30'-0"

DOCK SHELTER AT DOORS 39-42, REFER 11164-012 TYP.


PROVIDE BUILDING MANUFACTURERS STANDARD CANOPY WITH GUTTER & DOWNSPOUTS AS REQUIRED BY DESIGN, MAINTAIN 12'-0" CLEAR ABOVE FINISHED FLOOR. KEEP DOWNSPOUTS AS CLOSE TO UNDERSIDE OF CANOPY AS POSSIBLE. (TYPICAL)

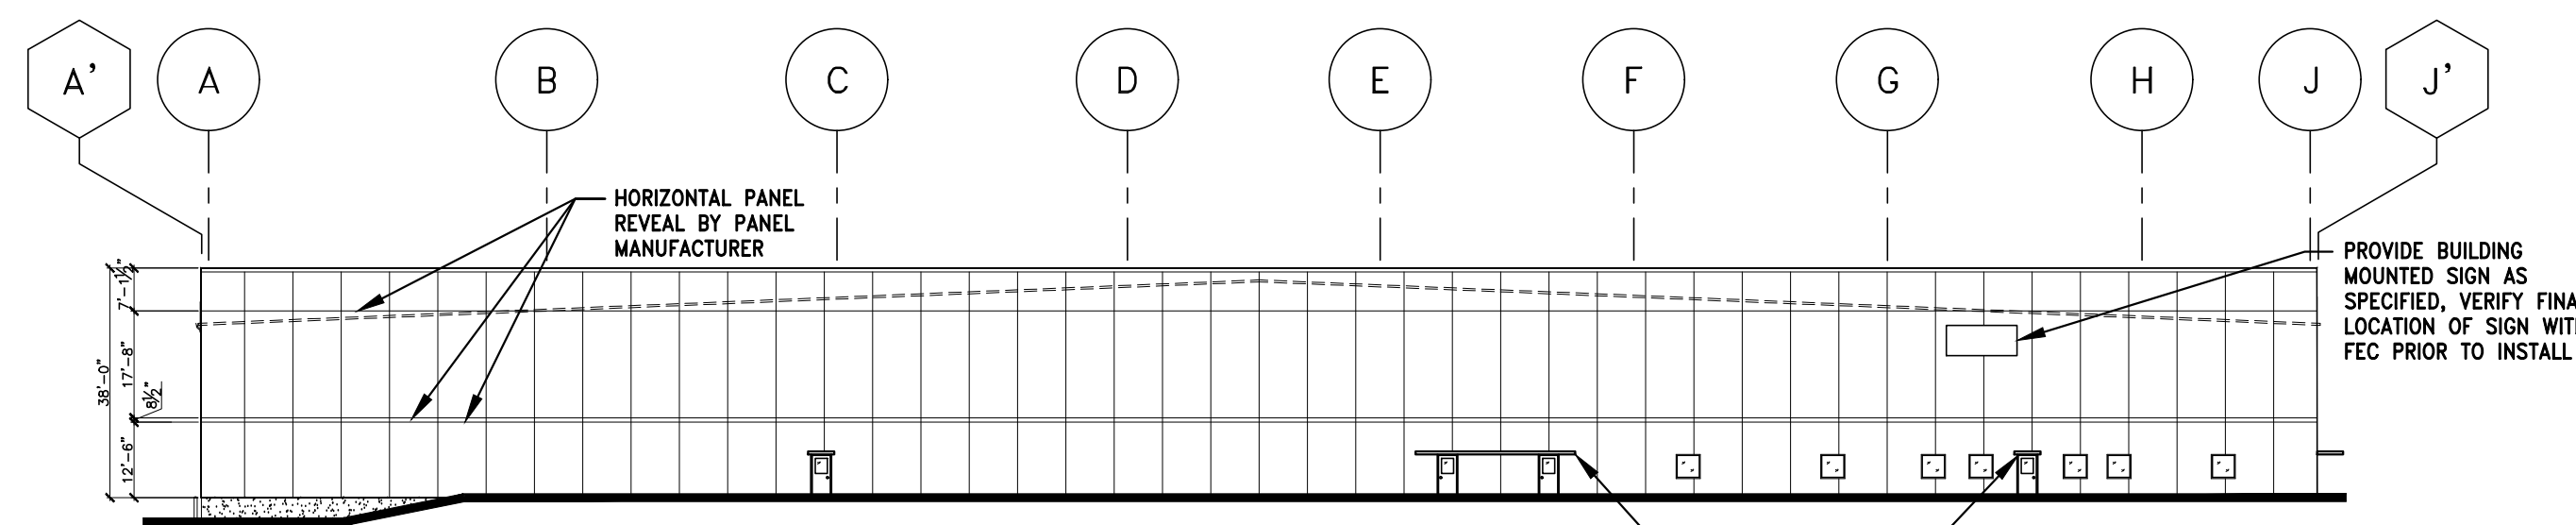

1 WEST ELEVATION
SCALE: 1" = 30'-0"

PROVIDE BUILDING MOUNTED SIGN AS SPECIFIED, VERIFY FINAL LOCATION OF SIGN WITH FEC PRIOR TO INSTALL

PROVIDE CANOPY AT OFFICE AND MAIN DISTRIBUTION AREA ENTRANCES.

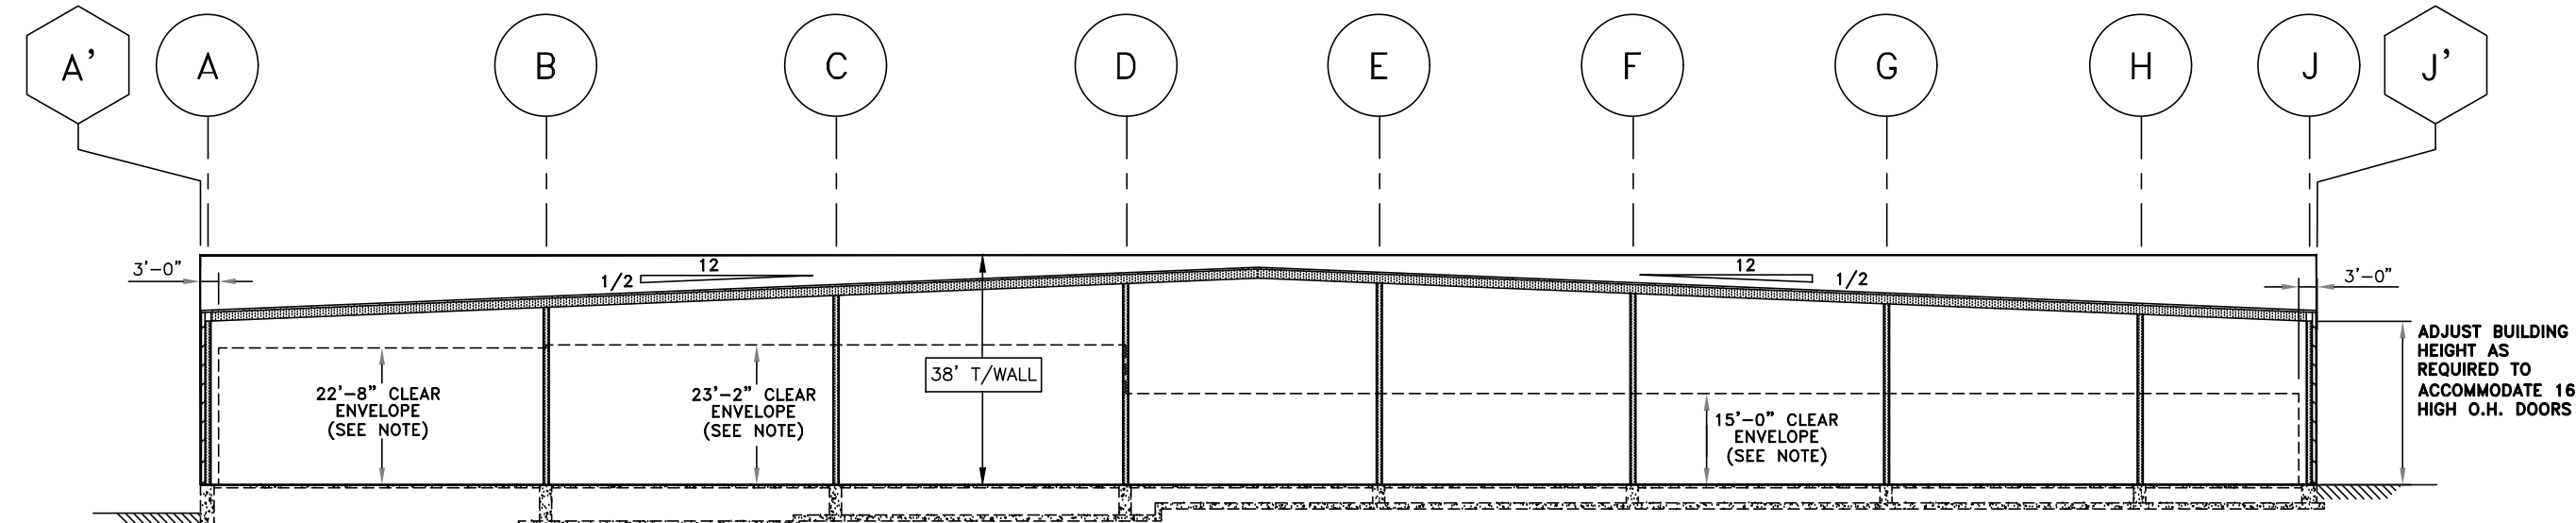

BUILDING SECTION
SCALE: 1" = 30'-0"

NOTE: CLEARANCE ENVELOPE IS AN AREA DEDICATED TO CONVEYOR EQUIPMENT AND CLEARANCES REQUIRED FOR ANY VEHICLES, PACKAGES OR EQUIPMENT TO PASS THROUGH, UNLESS NOTED OTHERWISE. ALL STRUCTURAL, MECHANICAL, ELECTRICAL OR ARCHITECTURAL ASPECTS OF THIS BUILDING (INCLUDING BUT NOT LIMITED TO FIRE PROTECTION, SMOKE SCREENS, LIGHTING, CONDUITS, OVERHEAD DOORS AND TRACKS, ETC.) SHALL BE ABOVE OR OUTSIDE THE REQUIRED LIMITS AS INDICATED BY THE CLEARANCE ENVELOPE AS SHOWN ON THIS AND OTHER DRAWINGS. ALL SHOP DRAWINGS SHALL REFER TO COMPLIANCE WITH THESE LIMITS FOR ALL DISCIPLINES.

DATE:	
NO.	
REVISION:	

SHEET TITLE: BUILDING ELEVATIONS	
JOB NUMBER:	25001
DESIGNED BY:	TC
DRAWN BY:	TC
CHECKED BY:	RDC
DATE:	12/31/2025
SHEET NO:	