


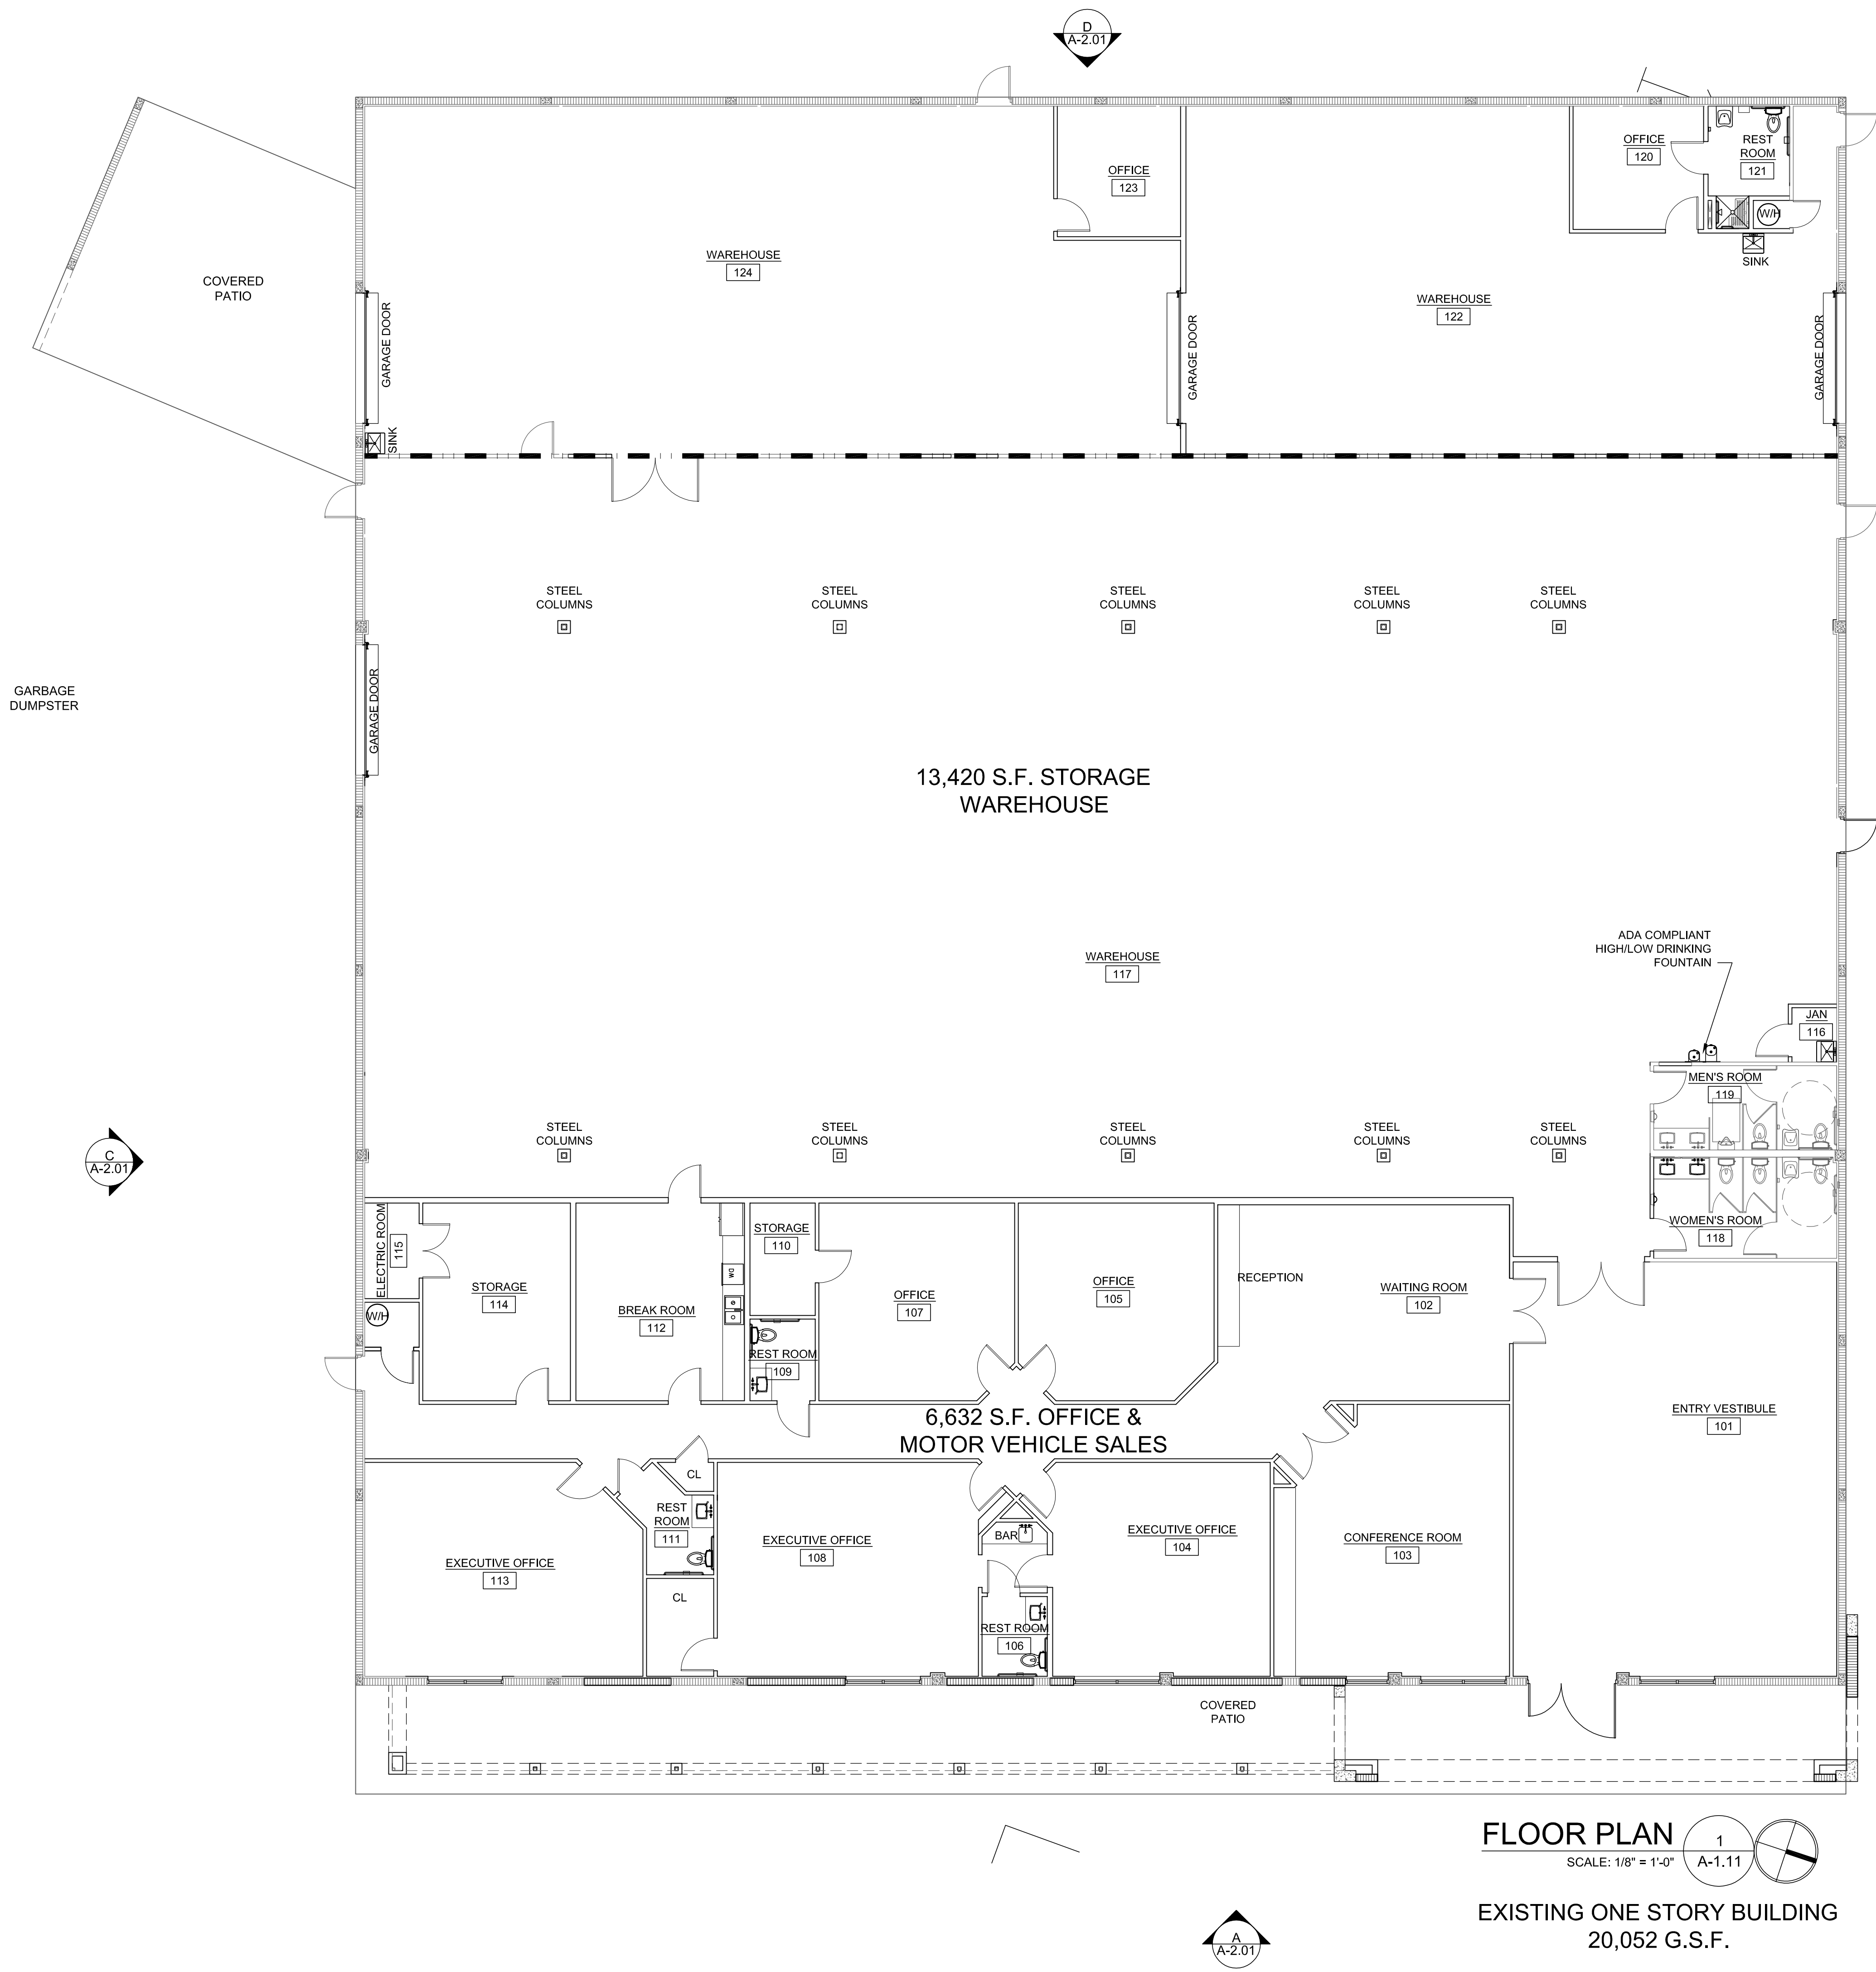

FLOOR PLAN
SCALE: 1/8" = 1'-0"
1
A-1.11
EXISTING ONE STORY BUILDING
20,052 G.S.F.

WALL TYPE LEGEND	
SYMBOL	DESCRIPTION
	8" CMU WALL WITH FILLED CELLS AND REINFORCING. WITH FURRED WALL AND INSULATION ON INTERIOR FACE OF WALL.
	INTERIOR FRAMED WALL WITH GYPSUM BOARD SHEATHING, BOTH SIDES OF WALL.
	EXISTING 8" CMU WALL WITH FILLED CELLS AND REINFORCING. WITH FURRED WALL AND INSULATION ON INTERIOR FACE OF WALL.
	EXISTING INTERIOR FRAMED WALL WITH GYPSUM BOARD SHEATHING, BOTH SIDES OF WALL.

Sheet Number:
A-1.11

Drawing Name:
FLOOR PLAN

Project Name:
1220 10TH STREET RENOVATION

Client:
Dealer's Management, Inc.
C/O: Mr. John Staluppi, Sr.

Architect:
BRENT A. WOOD ARCHITECTURE LLC

Official Issue: Permit Submittal 8/29/2022

Project Number: 222019
Project Name: 1220 10th Street
© 2022 Brent A. Wood

133 U.S. Highway One
North Palm Beach, Florida 33408
Tel. 772.220.1217 Fax 772.419.5061

BRENT A. WOOD, INC./ARB, A/E/S/108
20 S.E. Ocean Blvd., Stuart, FL 34906
Tel. 772.220.1217 Fax 772.419.5061

Issue Description:

Issue	Date
1.	
2.	
3.	
4.	
5.	
6.	
7.	
8.	

1. The user of this plan shall be responsible for obtaining the necessary permits and approvals from the appropriate authorities. The user shall be responsible for obtaining the necessary permits and approvals from the appropriate authorities. The user shall be responsible for obtaining the necessary permits and approvals from the appropriate authorities.