




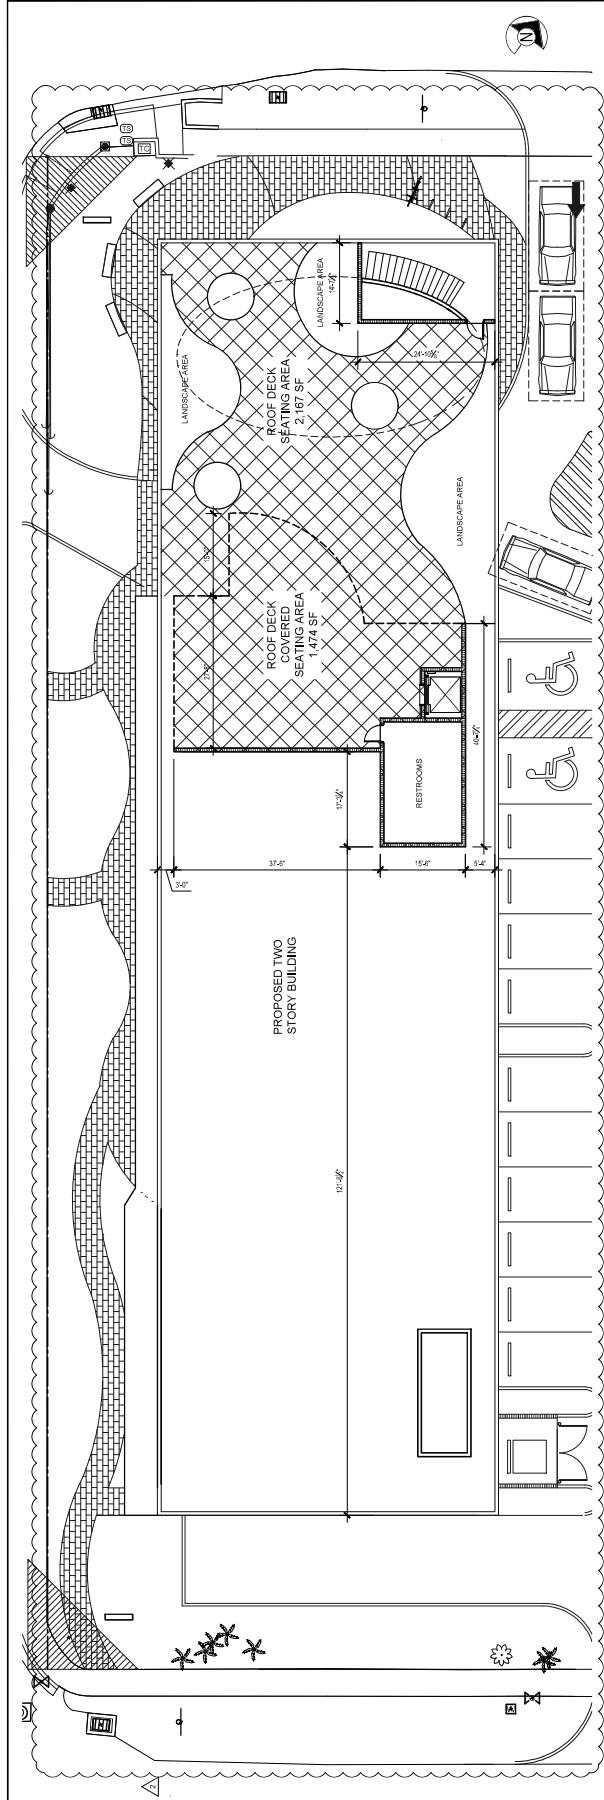

1

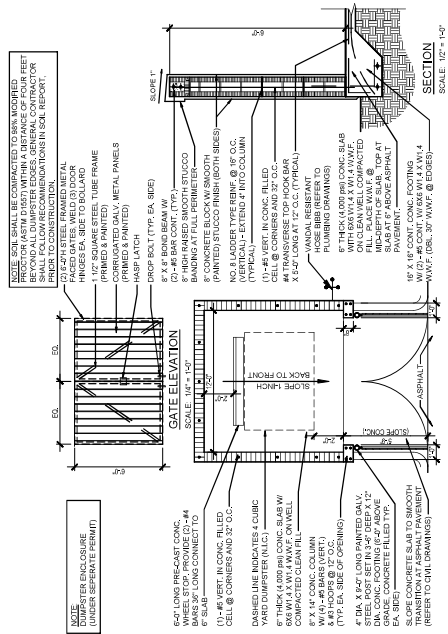

FLOOR PLAN
SCALE: 1/4" = 1'-0"

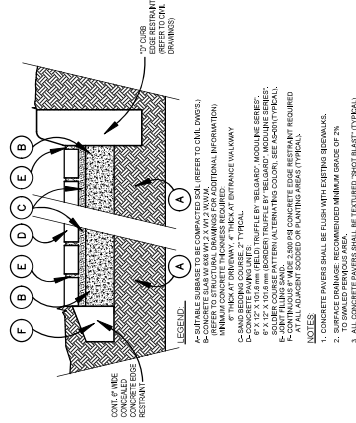

3 PAVEMENT DETAIL