


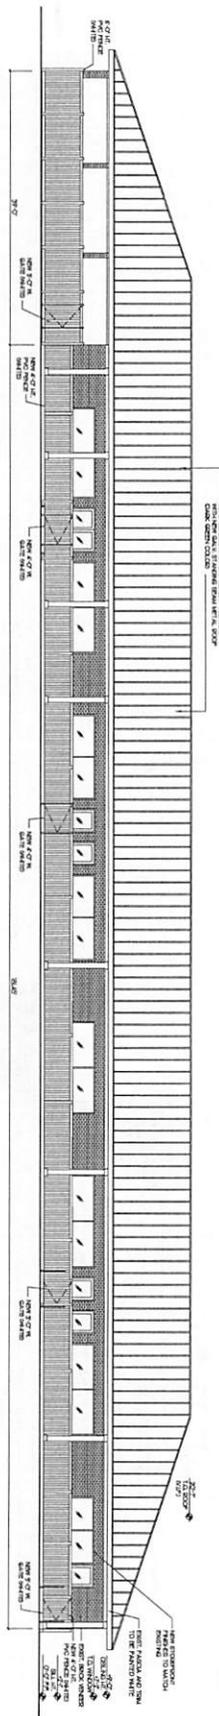


WEST ELEVATION

SCALE 1/8" = 1'-0"




SOUTH ELEVATION

SCALE 1/8" = 1'-0"

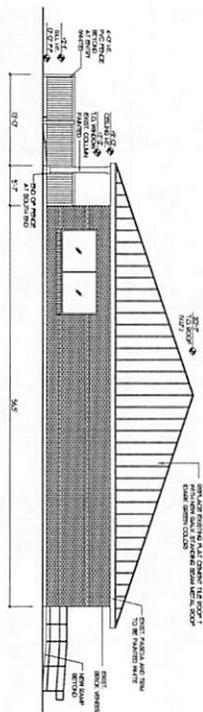


NORTH ELEVATION

SCALE 1/8" = 1'-0"

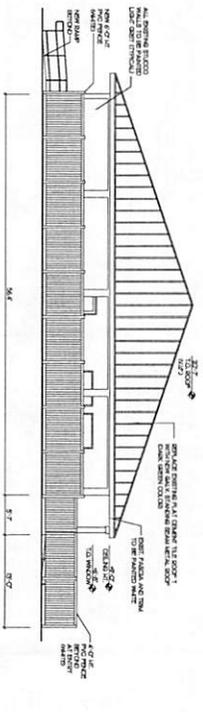

EAST ELEVATION


SCALE 1/8" = 1'-0"

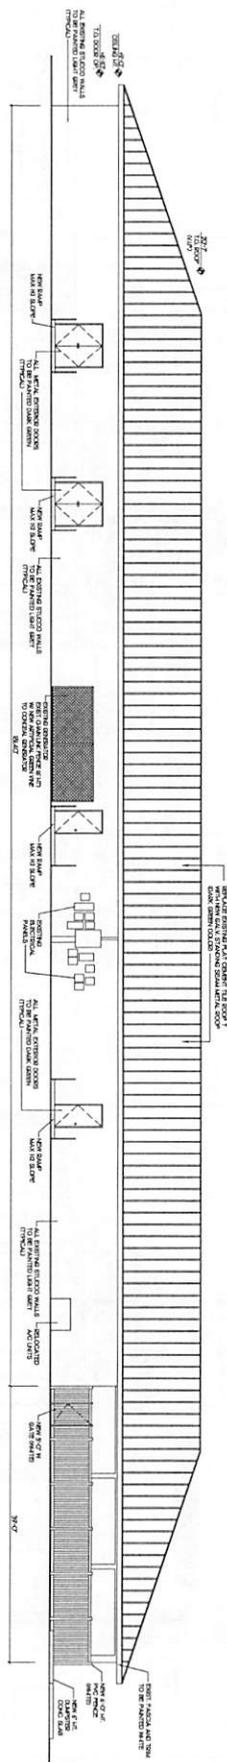


SHEET No. <b>A-2</b>	<b>KENT D. HAMILTON, A.I.A., ARCHITECT</b> NCARB FL. REG. NO. AR000622	PROJECT NO. 19-05	INTERIOR REMODELING <b>TENDER CARE</b> 1015 10TH ST., LAKE PARK, FL.
		DATE 12-24-19	
OF 2	9611 N. US HWY. ONE # 406 - SEBASTIAN - FLORIDA - 32958 - (561) 276-5200	R.V.	




WEST ELEVATION

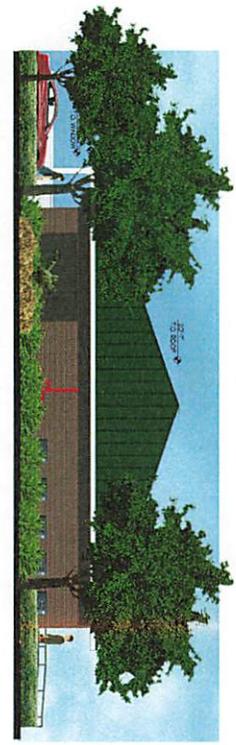

SOUTH ELEVATION

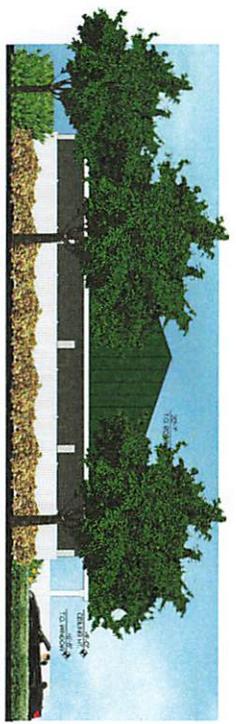

NORTH ELEVATION

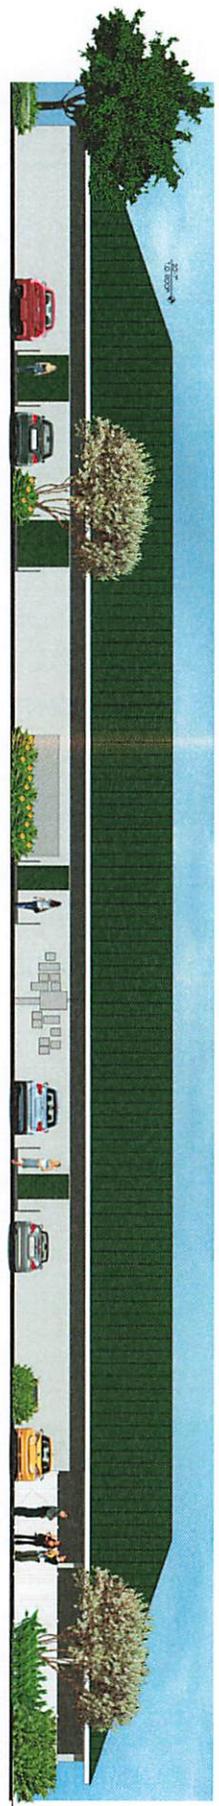

EAST ELEVATION

