


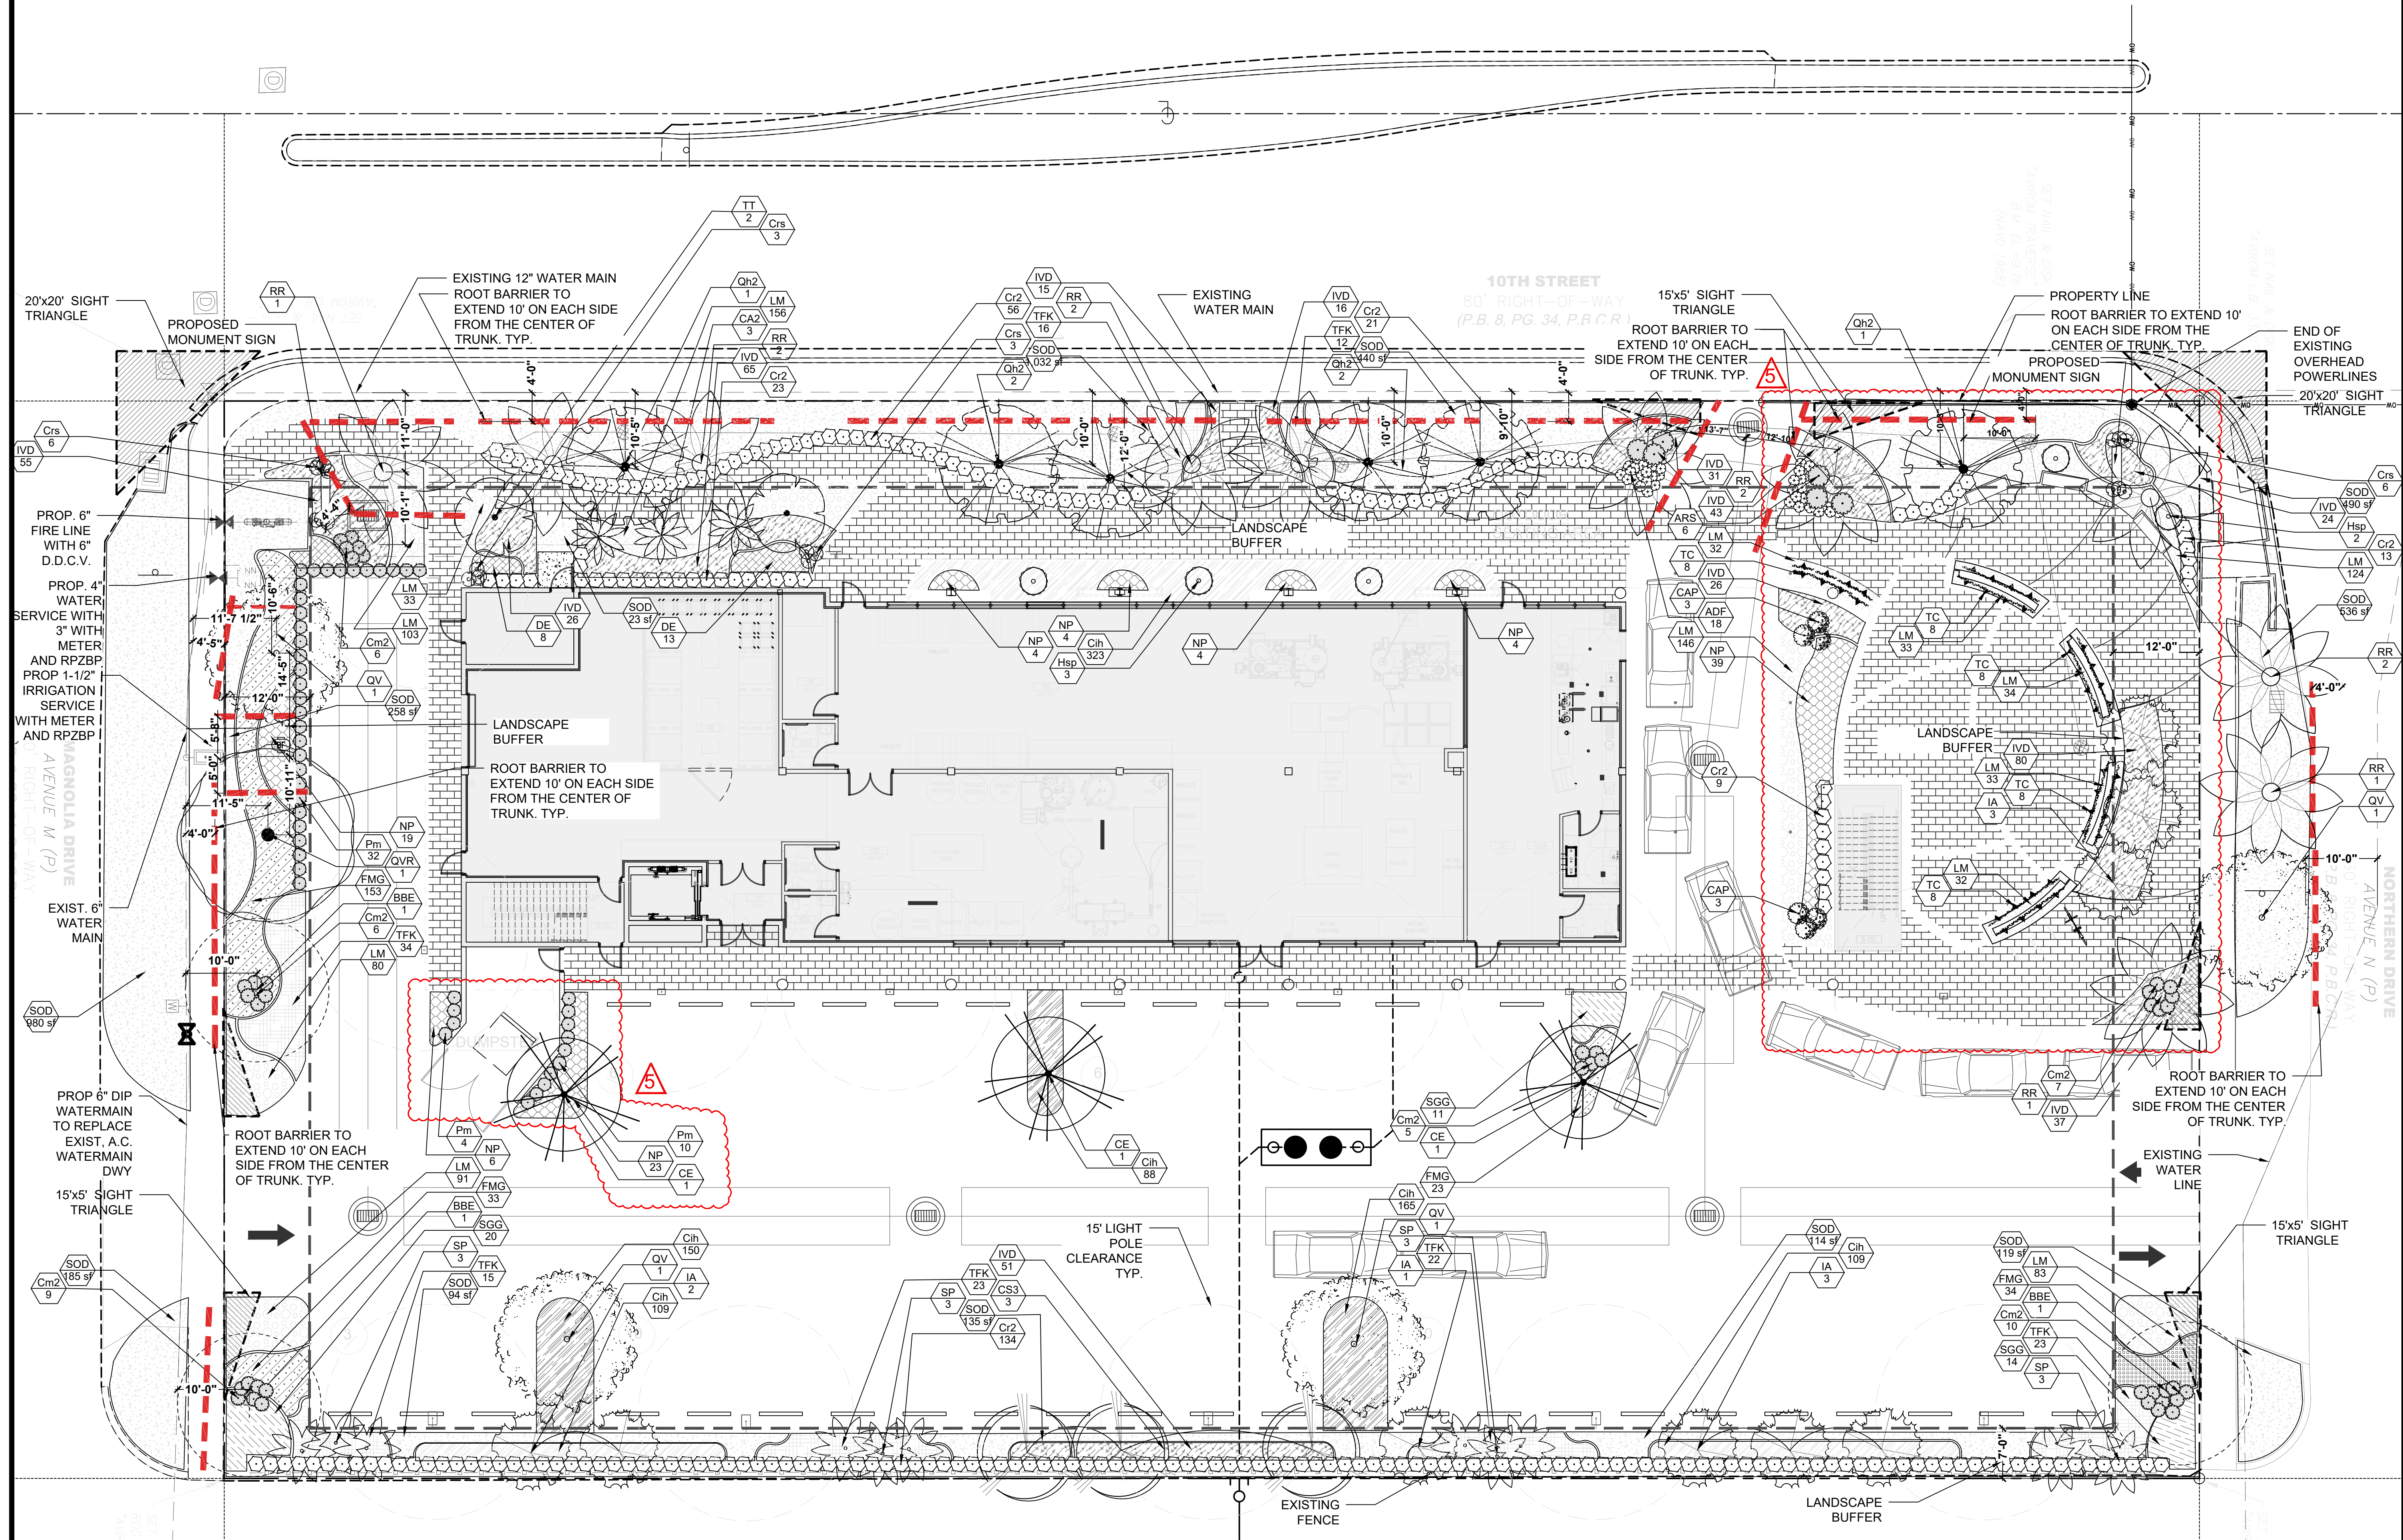

LEGEND	
	ROOT BARRIER

Note:
Landscape buffers are being proposed to be modified from 8' to 7' on East side and from 15' to 12' on the West, North and South sides under a waiver.

SCALE: 3/32"=1'-0"

KNOW WHAT'S BELOW
ALWAYS CALL 811
BEFORE YOU DIG
It's fast, it's free, it's the law.
Call 811 two business days
before digging.

Digitally signed by
James B. Euell
Date: 2023.04.11 07:36:59
ST 2023.04.11 07:36:59
PROJ 0400

PROJECT NAME & LOCATION:
**LAKE PARK KITCHENS AKA
OCEANA COFFEE**
1301 10th. STREET
LAKE PARK, FL 33403

DISTRIBUTION:	DATE:
SITE PLAN MODIFICATION	03-15-23

DRAWING NAME:
**LANDSCAPE
PLAN**

DRAWING NUMBER:
L-210