


CIVIL ENGINEERING PLANS
FOR
PINNACLE ON SIXTH
LAKE WORTH BEACH, FLORIDA 33460

DEVELOPER: PINNACLE ON SIXTH, LLC
9100 S. DADELAND BOULEVARD, SUITE 700
MIAMI, FL 33156
TEL: 305-854-7100

SURVEYOR: BROWN & PHILLIPS, INC.
1860 OLD OKEECHOBEE ROAD, SUITE 509
WEST PALM BEACH, FL 33409
TEL: 561-615-3988

PLANNER: URBAN DESIGN STUDIO, LLC
610 CLEMATIS STREET, SUITE CU-02
WEST PALM BEACH, FL 33401
TEL: 561-366-1100

ARCHITECT: LUCILLE HINNERS ARCHITECTURE LLC
1440 SW 14TH DRIVE
BOCA RATON, FL 33486
TEL: 305-491-3320

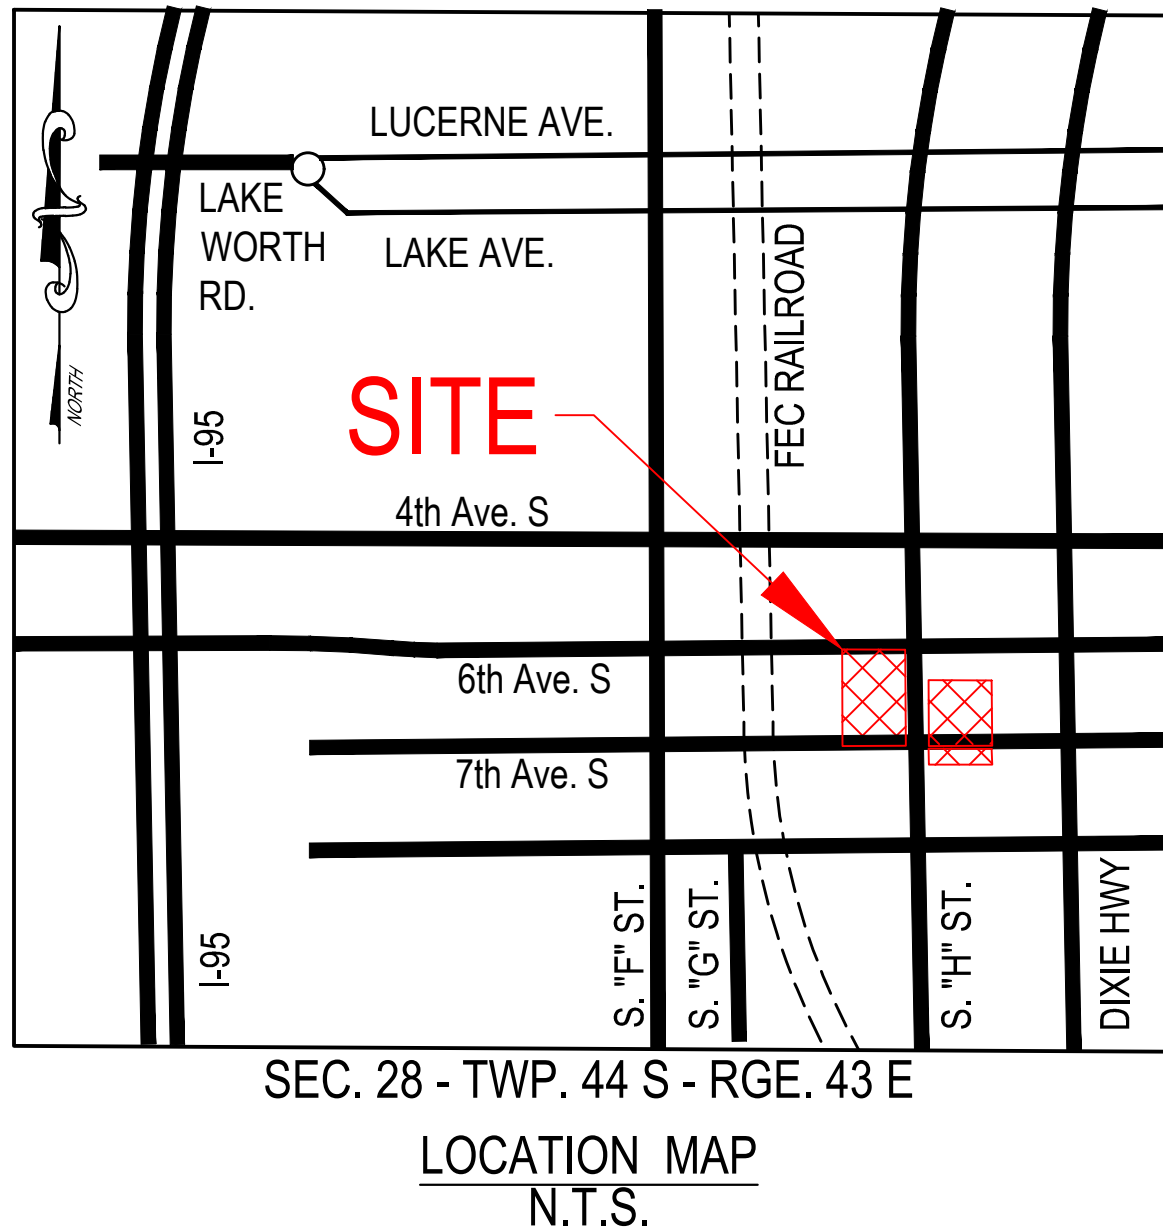


INDEX OF SHEETS

SHEET	DESCRIPTION	DRAWING DATE	LATEST REVISION	REVISION DATE
C0.0	COVER SHEET	3/30/2026	2	7/16/2026
C0.1	GENERAL NOTES	3/30/2026	-	-
C1.1	DEMOLITION & EROSION CONTROL PLAN	3/30/2026	1	6/10/2026
C2.1	SIGNING, STRIPING & GEOMETRIC PLAN	3/30/2026	2	7/16/2026
C3.1	PAVING, GRADING & DRAINAGE PLAN	3/30/2026	2	7/16/2026
C4.1	PAVING, GRADING & DRAINAGE DETAILS	3/30/2026	-	-
C4.2	PAVING, GRADING & DRAINAGE DETAILS	3/30/2026	-	-
C4.3	PAVING, GRADING & DRAINAGE DETAILS	3/30/2026	-	-
C5.1	POTABLE WATER & SANITARY SEWER PLAN	3/30/2026	2	7/16/2026
C6.1	POTABLE WATER & SANITARY SEWER DETAILS	3/30/2026	-	-
C6.2	POTABLE WATER & SANITARY SEWER DETAILS	3/30/2026	-	-
C6.3	POTABLE WATER & SANITARY SEWER DETAILS	3/30/2026	-	-
C6.4	POTABLE WATER & SANITARY SEWER DETAILS	3/30/2026	-	-

ABBREVIATIONS

BUFFER EASEMENT	B.E.
CATCH BASIN	CB
CLEANOUT	CO
CONCRETE	CONC.
CORRUGATED METAL PIPE	CMP
EDGE OF PAVEMENT	EOP
EXISTING	EXIST/EXIST
FINISHED FLOOR ELEVATION	FFE
FIRE HYDRANT	FH
FORCE MAIN	FM
GATE VALVE	GV
HIGH POINT	HP
LIFT STATION	LS
LIGHT POLE	LP
LINEAR FEET	LF
MANHOLE	MH
MATCH EXISTING	ME
MINIMUM	MIN.
POST INDICATOR VALVE	PIV
POLYVINYL CHLORIDE	PVC
PROPOSED	PROP.
PROPERTY LINE	PL
REDUCED PRESSURE ZONE	RPZ
REINFORCED CONCRETE PIPE	RCP
SANITARY	SAN
STORM MANHOLE	SMH
STORM	STM
SERVICE	SVC
TYPICAL	TYP
UTILITY EASEMENT	U.E.
UNKNOWN	UNK
VERIFY IN FIELD	VIF
WATER MAIN	WM
WATER	WTR
YARD DRAIN	YD

B.E.
CB
CO
CONC.
CMP
EOP
EXIST./
FFE
FH
FM
GV
HP
LS
LP
LF
MH
ME
MIN.
PIV
PVC
PROP.
P/L
RPZ
RCP
SAN
SMH
STM
SVC
TYP
U.E.
UNK
VIF
WM
WTR
YD

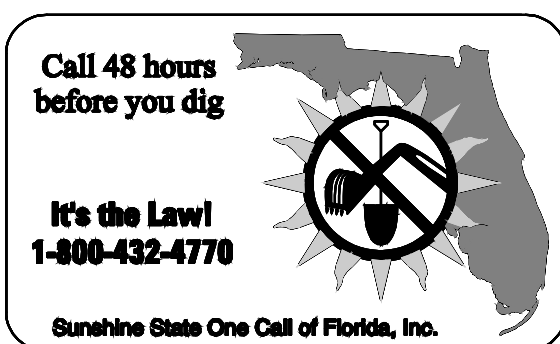

DATUM = NAVD '88

NGVD '29 CONVERSION FACTOR = (+)1.54

LUCERNE AVE.

LAKE WORTH RD.

LAKE AVE.

I-95

FEC RAILROAD

SITE

6th Ave. S

7th Ave. S

SEC. 28 - TWP. 44 S - RGE. 43 E

LOCATION MAP

N.T.S.

PINNACLE ON SIXTH

LAKE WORTH BEACH, FL

APPROVED BY:

T. Jeff Trompeter, State of Florida, Professional Engineer License No. 51045. This item has been digitally signed and sealed by T. Jeff Trompeter on the date indicated here. Printed copies of this document are not considered signed and sealed and the signature must be verified on an electronic copies.

CDI PROJECT NO.
26974-01

DATE: 03/30/2026

DESIGNED: CDI

DRAWN: CDI

[illegible]

COVER SHEET

C0.0

COORDINATION OF DRAWINGS AND DISCIPLINES. IT IS THE CONTRACTOR'S RESPONSIBILITY TO REVIEW ALL DRAWINGS AND SPECIFICATIONS FOR COMPLETENESS AND ACCURACY. FURTHER, CONTRACTOR IS TO COORDINATE ALL TRADES AND DISCIPLINES PROPERLY. ANY DISCREPANCIES IN PLANS OR SPECIFICATIONS ARE TO BE BROUGHT TO THE ATTENTION OF THE ENGINEER IN WRITING.

2. BUILDINGS. CONTRACTOR IS ADVISED THAT THE BUILDINGS AND ASSOCIATED SYSTEMS ARE STILL UNDER DESIGN AND REVIEW. AS SUCH, THERE MAY BE MODIFICATIONS TO SERVICE LINES (MATERIALS, SIZES, LOCATIONS, DEPTHS, ETC.) AS THE BUILDING DOCUMENTS ARE FINALIZED AND PERMITTED.

3. SAFETY. IT SHALL BE THE CONTRACTOR'S SOLE RESPONSIBILITY TO TAKE THE NECESSARY PRECAUTIONS TO ENSURE PROPER SAFETY AND WORKSMANSHIP WHEN WORKING IN THE VICINITY OF EXISTING UTILITY LINES. THE CONTRACTOR SHALL BE RESPONSIBLE TO COORDINATE WITH THE RESPECTIVE UTILITY PROVIDER ON ANY WORK IN THE VICINITY OF OVERHEAD OR UNDERGROUND LINES. CONTRACTOR SHALL VERIFY PROPER CLEARANCE BELOW EXISTING OVERHEAD LINES PRIOR TO WORKING WITHIN THE VICINITY OF THE LINES. THE CONTRACTOR SHALL BE RESPONSIBLE FOR TAKING SUCH MEASURES AS NECESSARY TO PROTECT THE HEALTH, SAFETY AND WELFARE OF THOSE PERSONS HAVING ACCESS TO THE WORK SITE.

4. FAMILIARITY WITH SITE CONDITIONS. THE CONTRACTOR SHALL VISIT THE SITE AND ACQUAINT HIMSELF WITH ALL EXISTING CONDITIONS. THE EXISTING GRADES SHOWN ON THE DRAWINGS ARE AS PROVIDED BY THE SURVEYOR AND NO REPRESENTATION IS MADE AS TO THEIR ACCURACY OR CONSISTENCY. THE CONTRACTOR SHALL VERIFY ALL EXISTING GRADES TO THE EXTENT NECESSARY TO ENSURE COMPLETION OF THE JOB TO THE PROPOSED GRADES INDICATED ON THE DRAWINGS.

5. WORKSMANSHIP. ALL WORK SHALL BE PERFORMED IN A WORKSMANSHIP-LIKE MANNER AND SHALL CONFORM WITH ALL APPLICABLE CITY, COUNTY, STATE AND FEDERAL REGULATIONS AND/OR CODES, INCLUDING OSHA.

6. ELEVATIONS. ALL ELEVATIONS REFER TO THE NORTH AMERICAN VERTICAL DATUM OF 1988 (NAVD88).

7. SITE PLAN. REFER TO SITE PLAN PREPARED BY URBAN DESIGN STUDIO, LLC FOR ADDITIONAL INFORMATION.

8. SURVEY. REFER TO SURVEY PREPARED BY BROWN & PHILLIPS, INC. FOR BENCHMARK LOCATIONS, ELEVATIONS & ADDITIONAL INFORMATION.

9. FIELD LOCATIONS. THE CONTRACTOR SHALL CONTACT "SUNSHINE STATE ONE CALL OF FLORIDA, INC. (1-800-432-4770)" AT LEAST 48 HOURS PRIOR TO BEGINNING ANY EXCAVATION. THE CONTRACTOR SHALL GIVE ADEQUATE NOTIFICATION TO ALL AFFECTED UTILITY OWNERS FOR REMOVAL, RELOCATION AND ALTERATION OF THEIR EXISTING FACILITIES.

10. PROTECTION OF UTILITIES. THE CONTRACTOR SHALL BE RESPONSIBLE AT ALL TIMES THROUGHOUT THE DURATION OF CONSTRUCTION FOR THE PROTECTION OF ALL EXISTING AND NEWLY INSTALLED ABOVE GROUND, UNDERGROUND, AND ON THE SURFACE STRUCTURES AND UTILITIES FROM DAMAGE OR SERVICE DISRUPTION.

11. EXISTING UTILITIES. EXISTING UTILITY LOCATIONS SHOWN ON THESE PLANS ARE APPROXIMATE. THE ENGINEER ASSUMES NO RESPONSIBILITY FOR THE ACCURACY OF THE EXISTING UTILITIES SHOWN ON THE PLANS OR FOR ANY EXISTING UTILITIES THAT ARE NOT SHOWN ON THE PLANS.

11.1. PRIOR TO THE START OF ANY CONSTRUCTION ACTIVITY, IT SHALL BE THE CONTRACTOR'S RESPONSIBILITY TO MAKE ARRANGEMENTS FOR FIELD LOCATIONS OF EXISTING UTILITIES.

11.2. PRIOR TO BEGINNING CONSTRUCTION, THE CONTRACTOR SHALL PROVIDE WRITTEN VERIFICATION REGARDING THE SIZE, LOCATION, ELEVATION, AND MATERIAL OF EXISTING UTILITIES WITHIN THE AREA OF CONSTRUCTION.

11.3. ANY RELOCATIONS OF THE VARIOUS EXISTING UTILITIES SHALL BE COORDINATED WITH THE RESPECTIVE UTILITY PROVIDER IN A TIMELY MANNER TO MINIMIZE IMPACT ON THE CONSTRUCTION SCHEDULE.

11.4. THE CONTRACTOR SHALL BE RESPONSIBLE FOR DAMAGE TO ANY EXISTING UTILITIES FOR WHICH IT FAILS TO REQUEST LOCATIONS FROM THE UTILITY OWNER. THE CONTRACTOR IS RESPONSIBLE AS WELL FOR DAMAGE TO ANY EXISTING UTILITIES WHICH ARE PROPERLY LOCATED.

11.5. IF UPON EXCAVATION, AN EXISTING UTILITY IS FOUND TO BE IN CONFLICT WITH THE PROPOSED CONSTRUCTION OR TO BE OF A SIZE OR MATERIAL DIFFERENT FROM THAT SHOWN ON THE PLANS, THE CONTRACTOR SHALL IMMEDIATELY NOTIFY THE ENGINEER.

12. FIELD REVIEWS. THE CONTRACTOR SHALL NOTIFY THE ENGINEER 48 HOURS PRIOR TO ANY REQUIRED FIELD REVIEWS OR INSPECTIONS AND SHALL SUPPLY ALL EQUIPMENT NECESSARY, LABOR AND MATERIALS FOR INSPECTION AND/OR TEST. ALL WORK SHALL BE OPEN AND SUBJECT TO REVIEW AND/OR INSPECTION BY AUTHORIZED PERSONNEL OF THE OWNER, INVOLVED UTILITY COMPANIES, PROJECT ENGINEER AND REGULATORY AGENCIES. ALL RECOMMENDATIONS AND REQUIREMENTS OF INSPECTION PERSONNEL OTHER THAN THE OWNER'S SHALL BE REPORTED TO THE ENGINEER PRIOR TO IMPLEMENTATION.

13. DIFFERING SITE CONDITIONS. THE CONTRACTOR SHALL IMMEDIATELY NOTIFY THE ENGINEER OF ANY DISCREPANCIES FOUND BETWEEN THE DRAWINGS AND THE FIELD CONDITIONS PRIOR TO CONSTRUCTION IN THE AREA OF CONFLICT. ANY DIFFERING SITE CONDITIONS FROM THAT WHICH ARE REPRESENTED ON THE PLANS, WHETHER ABOVE, ON OR BELOW THE SURFACE OF THE GROUND, ARE TO BE BROUGHT TO THE IMMEDIATE ATTENTION OF THE ENGINEER AND THE OWNER IN WRITING.

14. REQUIRED PERMITS. IT IS THE RESPONSIBILITY OF THE CONTRACTOR(S) TO ENSURE THAT ALL REQUIRED PERMITS ARE OBTAINED AND AT THE JOB SITE PRIOR TO THE COMMENCEMENT OF CONSTRUCTION. CONTRACTOR SHALL ABIDE BY ALL PERMIT CONDITIONS.

15. DEWATERING. IF REQUIRED, THE CONTRACTOR SHALL BE RESPONSIBLE FOR OBTAINING AND COMPLYING WITH ANY DEWATERING PERMITS AND/OR APPROVALS NECESSARY FOR THE CONSTRUCTION OF THE PROPOSED FACILITIES AND SYSTEMS.

16. USE OF EXISTING MATERIALS. NO EXISTING MATERIAL SHALL BE USED IN NEW CONSTRUCTION UNLESS APPROVED DURING THE SHOP DRAWING APPROVAL PROCESS.

17. EXISTING LANDSCAPE. CONTRACTOR SHALL BE EXTREMELY CAUTIOUS WHEN WORKING NEAR TREES WHICH ARE TO BE SAVED, WHETHER SHOWN ON THE PLAN OR DESIGNATED IN THE FIELD.

18. SHOP DRAWINGS. THE CONTRACTOR SHALL PROVIDE SHOP DRAWINGS, PRODUCT DATA, MATERIAL SPECIFICATIONS AND OTHER INFORMATION REGARDING CONSTRUCTION MATERIALS AND STRUCTURES AS REQUESTED BY THE OWNER, ENGINEER OR JURISDICTIONAL AGENCY. SHOP DRAWINGS MUST BE NEWLY PREPARED INFORMATION, DRAWN TO ACCURATE SCALE. DO NOT REPRODUCE CONTRACT DOCUMENTS OR COPY STANDARD INFORMATION AS THE BASIS OF SHOP DRAWINGS. STANDARD INFORMATION PREPARED WITHOUT SPECIFIC REFERENCE TO THE PROJECT WILL NOT BE CONSIDERED A SHOP DRAWING.

18.1. BY SUBMITTAL OF ANY SHOP DRAWING OR CATALOG DATA, BEARING AN APPROVAL STAMP, THE CONTRACTOR REPRESENTS THAT IT HAS DETERMINED AND VERIFIED ALL FIELD MEASUREMENTS, FIELD CONSTRUCTION CRITERIA, MATERIALS, DIMENSIONS, CATALOG NUMBERS AND SIMILAR DATA, OR WILL DO SO, AND THAT IT HAS CHECKED AND COORDINATED EACH ITEM WITH OTHER APPLICABLE APPROVED SHOP DRAWINGS AND THE CONTRACT REQUIREMENTS.

18.2. SHOP DRAWINGS AND CATALOG DATA SUBMITTED WITHOUT THE CONTRACTOR'S STAMP OF APPROVAL WILL BE RETURNED TO THE CONTRACTOR WITHOUT REVIEW OR APPROVAL OF SHOP DRAWINGS, SAMPLES, OR CATALOG DATA BY THE ENGINEER SHALL NOT AUTHORIZE ANY DEVIATION FROM THE REQUIREMENT OF THE CONTRACT DOCUMENTS.

18.3. ANY PROPOSED SUBSTITUTE OR EQUAL TO THAT SHOWN ON THE CONTRACT DOCUMENTS SHALL BE ACCOMPANIED BY CALCULATIONS SUBSTANTIATING EQUIVALENT SHOP DRAWINGS WITH SUBSTITUTE MATERIALS NOT ACCOMPANIED BY CALCULATIONS WILL BE RETURNED WITHOUT REVIEW.

18.4. THE CONTRACTOR SHALL CONFIRM COMPATIBILITY OF PIPE SLOPES AND INVERTS DURING SHOP DRAWING AND MATERIALS ORDERING PHASE OF THE PROJECT AND ADVISE THE ENGINEER IN WRITING OF ANY DISCREPANCIES.

18.5. INDIVIDUAL SHOP DRAWINGS FOR ALL PRECAST STRUCTURES ARE REQUIRED. CATALOG LITERATURE WILL NOT BE ACCEPTED FOR PRECAST STRUCTURES.

19. TESTING. THE CONTRACTOR SHALL BE RESPONSIBLE FOR ALL REQUIRED TESTS TO BE PERFORMED BY AN INDEPENDENT TESTING LABORATORY. THE CONTRACTOR UNDERSTANDS THAT ANY AND ALL TESTS, INSPECTIONS, PROCEDURES INCLUDING ALL LABOR, MATERIALS, TIME AND EFFORT IN ORDER TO HAVE ALL WORK DESIGNATED AS FINAL BY THE RESPECTIVE JURISDICTIONAL AUTHORITIES AND THAT SUCH TESTS, INSPECTIONS AND PROCEDURES ARE INCLUDED IN THE BID OR PROVIDED BY OWNER AS STATED IN THE CONTRACT BETWEEN THE OWNER AND CONTRACTOR.

20. RECORD DRAWINGS. RECORD DRAWINGS SHALL BE PREPARED BY A FLORIDA REGISTERED LAND SURVEYOR AND SUBMITTED IN SUFFICIENT QUANTITIES AS REQUIRED BY THE OWNER, ENGINEER AND JURISDICTIONAL AGENCIES TO COMPLETE THE CLOSE-OUT OF THE PROJECT. THE CONTRACTOR SHALL PROVIDE THE ENGINEER OF RECORD WITH ADEQUATE RECORD DRAWING INFORMATION, WHICH HAS BEEN PREPARED BY A LAND SURVEYOR REGISTERED IN THE STATE OF FLORIDA. THE SURVEYOR SHALL SIGN AND SEAL THE RECORD DRAWINGS. THE FOLLOWING SHALL BE THE MINIMUM REQUIREMENTS FOR RECORD DRAWING INFORMATION:

20.1. THE WORDS "RECORD DRAWINGS" SHALL BE WRITTEN IN BOLD LETTERS IN A CONSPICUOUS PLACE. NO RUBBER STAMP ON PLANS SHALL BE ACCEPTED.

20.2. ANY CHANGES IN ALIGNMENT, PIPE CONFLICTS, LOCATION OF STORM MANHOLES, CATCH BASINS, ETC. SHALL BE SHOWN TO SCALE ON RECORD DRAWINGS. THE "PROPOSED" ALIGNMENT, ETC. SHALL BE CROSSED OUT OR REMOVED AS REQUIRED BY THE RESPECTIVE REGULATORY AGENCY.

20.3. THE DRAWINGS SHALL BE LEGIBLE AND THE AS-BUILT DIMENSIONS EASY TO IDENTIFY.

20.4. DATA FOR STRUCTURES, PIPE SLOPES, AND PIPE LENGTHS AS CONSTRUCTED SHALL BE SHOWN ON THE PLAN SHEET NEXT TO "PROPOSED" DIMENSIONS. THE "PROPOSED" NUMBERS SHALL BE CROSSED OUT. IF THE ASBUILT CONDITION IS THE SAME AS THE PROPOSED INFORMATION, THEN THE PROPOSED INFORMATION WILL BE CROSSED OUT AND THE ASBUILT DATA WRITTEN.

1. SITE ACCESS. SUITABLE STABILIZED ROADS ARE TO BE PROVIDED DURING CONSTRUCTION FOR FIRE AND PARAMEDICAL ACCESS.
2. SITE. CONTRACTOR ACCEPTS THE SITE AS IS. FOR DAMAGES CAUSED BY THE CONTRACTOR, ANY REPAIRS TO EXISTING SITE ELEMENTS INCLUDING PAVEMENT, SIDEWALKS, CURBING, DRAINAGE, SANITARY SEWER, WATER, SIGNAGE & STRIPING SHALL BE INCLUDED IN THE BID PRICE.
3. EROSION CONTROL. THE CONTRACTOR SHALL INSTALL AND MAINTAIN EROSION AND TURBIDITY BARRIERS PRIOR TO AND DURING CONSTRUCTION TO PREVENT VIOLATION OF STATE WATER QUALITY STANDARDS FOR OFFSITE DISCHARGES. THESE BARRIERS SHALL REMAIN IN PLACE UNTIL CONSTRUCTION IS COMPLETED, SOILS ARE STABILIZED, AND VEGETATION HAS BEEN ESTABLISHED.
4. FILTER FABRIC. WITHIN THE LIMITS OF CONSTRUCTION, FILTER FABRIC SHALL BE INSTALLED ON ALL CATCH BASIN GRATES AND MAINTAINED UNTIL CONSTRUCTION IS COMPLETE.
5. ADJACENT IMPACTS. CONTRACTOR SHALL PROTECT ADJACENT WATER BODIES, WETLANDS AND PROPERTIES FROM DAMAGE BY SEDIMENTATION OR OTHER POTENTIAL CONSTRUCTION RELATED CAUSES.
6. SILT FENCES. SILT FENCES SHALL BE INSTALLED AND MAINTAINED AROUND ALL CLEARING PERIMETERS.
7. SITE CLEARING. AREAS INDICATED SHALL BE COMPLETELY CLEAR OF ALL TIMBER, BRUSH, STUMPS, ROOTS, GRASS, WEEDS, RUBBISH AND ALL OTHER DEBRIS AND OBSTRUCTIONS RESTING ON OR PROTRUDING THROUGH THE SURFACE OF THE GROUND. THIS DEBRIS SHALL BE DISPOSED OF IN A LEGAL MANNER. BURNING OF THIS MATERIAL IS NOT PERMITTED UNLESS THE CONTRACTOR OBTAINS SPECIFIC PERMITS ALLOWING SUCH ACTIVITY.

1. DIMENSIONS. ALL DIMENSIONS TO EDGE OF PAVEMENT OR FACE OF CURB UNLESS OTHERWISE NOTED.

2. REFERENCES. WORK SHALL BE PERFORMED IN ACCORDANCE WITH THE FLORIDA DEPARTMENT OF TRANSPORTATION (FDOT) STANDARD SPECIFICATIONS FOR ROAD AND BRIDGE CONSTRUCTION (LATEST EDITION), FDOT TRAFFIC DESIGN STANDARDS (LATEST EDITION), MANUAL ON UNIFORM TRAFFIC CONTROL DEVICES (MUTCD) (LATEST EDITION), MAY OF LAKE WORTH BEACH STANDARDS AND PALM BEACH COUNTY TYPICALS FOR PAVEMENT MARKINGS, SIGNING & GEOMETRICS, LATEST EDITION. ALL REFERENCES ARE INCORPORATED INTO THE PLAN DOCUMENTS. CONTRACTOR IS RESPONSIBLE FOR OBTAINING COMPLETE COPIES OF THE LATEST EDITION OF THE REFERENCES.

3. ROADWAY STRIPING. ALL ROADWAY STRIPING SHALL BE THERMOPLASTIC IN ACCORDANCE WITH THE RESPECTIVE JURISDICTIONAL AUTHORITY REQUIREMENTS.

3. **PAVING, GRADING, AND DRAINAGE TIES SHOWN.** BUILDING TIES SHOWN ARE APPROXIMATE. CONTRACTOR TO VERIFY WITH ARCHITECTURAL PLANS. BUILDINGS SHOWN ON THESE DRAWINGS MAY NOT REFLECT MINOR ARCHITECTURAL REVISIONS AND SHOULD NOT BE RELIED UPON FOR STAKING OF BUILDINGS. CONTRACTOR SHOULD OBTAIN LATEST ARCHITECTURAL INFORMATION AND ESTABLISH GEOMETRIC DATA FOR STAKING. SHOULD THE CONTRACTOR IDENTIFY A CONFLICT BETWEEN THE ARCHITECTURAL INFORMATION AND THESE DRAWINGS, NOTIFY THE ENGINEER IN WRITING.
5. **DIMENSIONS.** DIMENSIONS SHOWN ARE FOR REFERENCE. LINEWORK PROVIDED BY OTHER CONSULTANTS. FEATURES SHOWN ON THESE DRAWINGS MAY NOT REFLECT REVISIONS BY OTHERS AND SHOULD NOT BE SOLELY RELIED UPON FOR STAKING. SHOULD THE CONTRACTOR IDENTIFY A CONFLICT BETWEEN OTHER DISCIPLINES AND THESE DRAWINGS, NOTIFY THE ENGINEER AND OWNER IN WRITING.
6. **MAINTENANCE OF TRAFFIC.** CONTRACTOR SHALL BE RESPONSIBLE FOR FURNISHING A PROPER TRAFFIC MAINTENANCE AND CONTROL PLAN IN ACCORDANCE WITH REGULATORY STANDARDS. INCLUDED WILL BE THE LABOR, EQUIPMENT AND MATERIALS REQUIRED TO IMPLEMENT THAT PLAN. ALL WORK MUST BE DONE IN ACCORDANCE WITH AGENCY REQUIREMENTS AND ANY REQUIRED PERMITS OR APPROVALS MUST BE APPLIED FOR AND OBTAINED BY THE CONTRACTOR.
- PAVING, GRADING, AND DRAINAGE NOTES:**
1. **REFERENCES.** WORK SHALL BE PERFORMED IN ACCORDANCE WITH THE FLORIDA DEPARTMENT OF TRANSPORTATION (FDOT) STANDARD SPECIFICATIONS FOR ROAD AND BRIDGE CONSTRUCTION, LATEST EDITION, AND FDOT ROADWAY TRAFFIC DESIGN STANDARDS, LATEST EDITION. ALL FDOT INDICES ARE INCORPORATED AS PLAN REFERENCES. CONTRACTOR IS RESPONSIBLE FOR OBTAINING COMPLETE COPIES OF THE LATEST EDITION OF THE FDOT INDICES.
2. **SITE FAMILIARIZATION.** PRIOR TO BID PREPARATION, THE CONTRACTOR MUST BECOME FAMILIAR WITH THE OVERALL SITE CONDITIONS AND PERFORM ADDITIONAL INVESTIGATIONS AS DETERMINED NECESSARY TO UNDERSTAND THE LIMIT AND DEPTH OF EXPECTED ORGANIC MATERIAL, ADEQUACY OF EXISTING MATERIALS AS FILL, DEWATERING REQUIREMENTS, CLEAN FILL REQUIRED FROM OFFSITE AND MATERIALS TO BE DISPOSED OF OFFSITE. ANY DELAY, INCONVENIENCE OR EXPENSE CAUSED TO THE CONTRACTOR DUE TO INADEQUATE INVESTIGATION OF EXISTING CONDITIONS SHALL BE INCIDENTAL TO THE CONTRACT AND NO EXTRA COMPENSATION WILL BE ALLOWED. THE MATERIALS ANTICIPATED TO BE ENCOUNTERED DURING CONSTRUCTION MAY REQUIRE DRYING PRIOR TO USE AS BACKFILL AND THE CONTRACTOR MAY HAVE TO IMPORT MATERIALS, AT NO EXTRA COST, FROM OFFSITE TO MEET THE REQUIREMENTS FOR COMPACTION AND PROPER FILL.
3. **SITE FILL BALANCE.** IT IS THE CONTRACTOR'S RESPONSIBILITY TO DETERMINE EXISTING SITE CONDITIONS OF SOIL. DURING THE BID PREPARATION TO DETERMINE IF ANY OFF SITE MATERIALS WILL NEED TO BE IMPORTED TO ACHIEVE THE GRADES SPECIFIED ON THE PLANS.
4. **RESTORATION.** ALL DISTURBED AREAS SHALL BE RESTORED TO PRE-CONSTRUCTION CONDITION OR BETTER AS DETERMINED BY THE ENGINEER, OWNER AND RESPECTIVE JURISDICTIONAL AUTHORITY.
5. **HORIZONTAL CONTROL AND LAYOUT.** CONTRACTOR/OWNER SHALL COORDINATE WITH A REGISTERED SURVEYOR TO LAY OUT LINE, GRADES, STRUCTURES, LOT CORNERS, ETC. AS NECESSARY TO CONSTRUCT THE PROPOSED FACILITIES IN ACCORDANCE WITH THE PLANS AND SPECIFICATIONS. BENCH MARKS SHALL BE ESTABLISHED BY A REGISTERED SURVEYOR. BENCH MARKS SHALL BE PERMANENT AND EASILY ACCESSIBLE AND MAINTAINED AND REPLACED IF DISTURBED OR DESTROYED. HORIZONTAL CONTROL SHALL SIMILARLY BE ESTABLISHED AND MAINTAINED.
6. **CLEARING, GRADING AND DISPOSAL.** CLEARING AND GRADING SHALL CONFORM TO SECTION 110 OF THE FDOT STANDARD SPECIFICATIONS FOR ROAD AND BRIDGE CONSTRUCTION, LATEST EDITION. CLEARING SHALL BE CONTAINED TO THE CONSTRUCTION AREA AND/OR AS DIRECTED BY THE OWNER AND/OR HIS REPRESENTATIVE. ALL ROOTS, STUMPS, OR OTHER OBSTRUCTIONS SHALL BE REMOVED TO A DEPTH OF 18" BELOW NATURAL GRADE OR DESIGN GRADE WHICHEVER IS LOWER. ALL DEBRIS SHALL BE REMOVED FROM THE AREA AND BE DISPOSED OF LEGALLY.
7. **EXCAVATION AND EMBANKMENT.** ALL EXCAVATION AND EMBANKMENT SHALL CONFORM TO THE FDOT STANDARD SPECIFICATIONS FOR ROAD AND BRIDGE CONSTRUCTION, LATEST EDITION.
8. **EARTHWORK.** NO SEPARATE PAYMENT SHALL BE PROVIDED TO THE CONTRACTOR FOR EARTHWORK ASSOCIATED WITH THIS CONTRACT. ALL COSTS ASSOCIATED WITH SITE PREPARATION NECESSARY TO EXECUTE THE WORK SET FORTH IN THE CONTRACT SHALL BE INCLUDED IN THE BID.
9. **EXCESS MATERIAL.** ANY EXCESS MATERIAL REMAINING UPON COMPLETION OF CONSTRUCTION SHALL BE REMOVED TO AN ACCEPTABLE LOCATION AT THE EXPENSE OF THE CONTRACTOR. AT THE OWNERS' OPTION, A LOCATION MAY BE IDENTIFIED FOR MATERIAL STOCK PILING OR THE OWNER MAY INSTRUCT THE CONTRACTOR TO REMOVE THE EXCESS MATERIAL IN WHICH CASE THE CONTRACTOR IS TO LEGALLY DISPOSE OF ALL MATERIALS OFFSITE.
10. **FINISHED SITE GRADING.** THE CONTRACTOR SHALL BE RESPONSIBLE FOR FINAL GRADING OF THE SITE TO WITHIN ±0.1' FOOT OF ALL THE PROPOSED FINISHED GRADE ELEVATIONS THROUGHOUT THE PROJECT SITE AS DEPICTED ON THE PLANS. ELEVATIONS OF CONSTRUCTED FACILITIES, I.E. ROADWAYS, DRAINAGE, ETC. ARE TO BE AS INDICATED ON THE PLANS UNLESS APPROVED DIFFERENTLY IN WRITING.
11. **BUILDING AREAS.** ALL ORGANIC AND OTHER UNSUITABLE MATERIAL IN BUILDING OR PAVEMENT AREAS SHALL BE REMOVED AND REPLACED IN ACCORDANCE WITH THE GEOTECHNICAL REPORT RECOMMENDATIONS AND SOUND CONSTRUCTION PRACTICES.
12. **LANDSCAPE AREAS.** ALL LANDSCAPE AREAS SHALL CONTAIN SUITABLE LANDSCAPE MATERIAL FOR LANDSCAPE INSTALLATION. ALL LANDSCAPE AREAS SHALL BE SUITABLY SLOPED TO PROVIDE POSITIVE DRAINAGE.
13. **SOD AREAS.** ELEVATIONS OF GRASSED AREAS ARE GIVEN AT FINISHED SOD/SEED GRADE. CONTRACTOR TO GRADE AREAS RECEIVING SOD LOWER TO ACCOMMODATE SOD THICKNESS.
14. **UNSUITABLE MATERIALS.** WHERE ENCOUNTERED, UNSUITABLE MATERIAL SHALL BE REMOVED TO A DEPTH AND AREA DETERMINED BY THE ENGINEER. BACKFILLING SHALL BE IN LAYERS NOT GREATER THAN 8" THICKNESS AND COMPACTED TO 98 PERCENT OF MAXIMUM DENSITY AS DETERMINED BY AASHTO T-99. ANY UNSTABLE SOIL AND/OR SOIL CONTAINING ORGANIC MATERIAL ENCOUNTERED DURING CONSTRUCTION, INCLUDING BUT NOT LIMITED TO MUCK, SILT, SLUDGE, AND MARL, SHALL BE REMOVED AND SHALL BE REPLACED BY MATERIAL ACCEPTABLE TO THE ENGINEER. IF ANY ROCK, HARDPAN, ETC. IS ENCOUNTERED DURING CONSTRUCTION OF ANY ITEMS, THE REMOVAL AND BACKFILL REQUIRED SHALL BE CONSIDERED INCIDENTAL TO CONSTRUCTION OF THAT ITEM AND NO SEPARATE PAYMENT WILL BE MADE.
15. **GRADING.** GRADING FROM PROPOSED TO EXISTING CONDITIONS SHALL NOT BE STEEPER THAN 3H:1V. NOR FLATTER THAN 20H:1V. ALL SWALES AND SLOPES SHALL BE SODDED AFTER GRADING.
16. **ELEVATIONS.** ELEVATIONS GIVEN ADJACENT TO CURB OR FRONT OF SIDEWALK ARE CONSIDERED EDGE OF PAVEMENT GRADES UNLESS OTHERWISE NOTED.
17. **POSITIVE DRAINAGE.** CONTRACTOR IS RESPONSIBLE FOR GRADING ALL PAVEMENT TO DRAIN POSITIVELY. INTERSECTIONS SHALL BE TRANSITIONED TO PROVIDE A SMOOTH DRIVING SURFACE WHILE MAINTAINING POSITIVE DRAINAGE. SHOULD AREAS OF POOR DRAINAGE BE OBSERVED, THE CONTRACTOR SHALL NOTIFY THE ENGINEER PRIOR TO PLACEMENT OF CURBS OR PAVEMENT COURSES, SO THAT RECOMMENDATIONS FOR CORRECTION CAN BE MADE.
18. **ADA AREAS.** PAVEMENT GRADES AT HANDICAP PARKING SPACES SHALL NOT EXCEED 2% IN ANY DIRECTION. PROPOSED AND EXISTING SIDEWALKS SHALL BE RAMPED FLUSH WITH PAVEMENT RAMPS SHALL NOT EXCEED A 12H:1V SLOPE. SIDEWALK RAMPS SHALL BE TEXTURED IN CONFORMANCE WITH FDOT STANDARDS EXCEPT WHERE LOCAL CODES DICTATE OTHERWISE OR IF NOT INDICATED OTHERWISE ON THE PLANS. CONTRACTOR SHALL COORDINATE WITH THE ENGINEER AND THE JURISDICTIONAL AUTHORITY FOR FORM BOARD AND PRE-POUR INSPECTIONS PRIOR TO ANY CONCRETE INSTALLATION. IT IS THE CONTRACTOR'S SOLE RESPONSIBILITY TO ENSURE THAT ALL RAMP TEXTURED SURFACES AND SIDEWALK LONGITUDINAL AND CROSS SLOPES ARE IN CONFORMANCE WITH LOCAL, STATE AND FEDERAL ADA AND BUILDING CODE STANDARDS.
19. **ASPHALT MIX DESIGN.** BEFORE CONSTRUCTION OF ASPHALT SURFACE, A JOB MIX FORMULA SHALL BE SUBMITTED FOR APPROVAL TO THE ENGINEER.

REFERENCES. WORK SHALL BE PERFORMED IN ACCORDANCE WITH THE FLORIDA DEPARTMENT OF TRANSPORTATION (FDOT) STANDARD SPECIFICATIONS FOR ROAD AND BRIDGE CONSTRUCTION, LATEST EDITION, AND FDOT ROADWAY TRAFFIC DESIGN STANDARDS, LATEST EDITION. ALL FDOT INDICES ARE INCORPORATED AS PLAN REFERENCES. CONTRACTOR IS RESPONSIBLE FOR OBTAINING COMPLETE COPIES OF THE LATEST EDITION OF THE FDOT INDICES.

2. SITE FAMILIARIZATION. PRIOR TO BID PREPARATION, THE CONTRACTOR MUST BECOME FAMILIAR WITH THE OVERALL SITE CONDITIONS AND PERFORM ADDITIONAL INVESTIGATIONS AS DETERMINED NECESSARY TO UNDERSTAND THE LIMIT AND DEPTH OF EXPECTED ORGANIC MATERIAL, ADEQUACY OF EXISTING MATERIALS AS FILL, AND REQUIREMENTS. CLEAN FILL REQUIRED FROM OFFSITE AND MATERIALS TO BE DISPOSED OF OFFSITE. ANY DELAY, INCONVENIENCE OR EXPENSE CAUSED TO THE CONTRACTOR DUE TO INADEQUATE INVESTIGATION OF EXISTING CONDITIONS SHALL BE INCIDENTAL TO THE CONTRACT AND NO EXTRA COMPENSATION WILL BE ALLOWED. THE MATERIALS ANTICIPATED TO BE ENCOUNTERED DURING CONSTRUCTION MAY REQUIRE DRYING PRIOR TO USE AS BACKFILL AND THE CONTRACTOR MAY HAVE TO IMPORT MATERIALS, AT NO EXTRA COST, FROM OFFSITE TO MEET THE REQUIREMENTS FOR COMPACTION AND PROPER FILL.

3. SITE FILL BALANCE. IT IS THE CONTRACTOR'S RESPONSIBILITY TO DETERMINE EXISTING SITE CONDITIONS OF SOIL DURING THE BID PREPARATION TO DETERMINE IF ANY OFF SITE MATERIALS WILL NEED TO BE IMPORTED TO ACHIEVE THE GRADES SPECIFIED ON THE PLANS.

4. RESTORATION. ALL DISTURBED AREAS SHALL BE RESTORED TO PRE-CONSTRUCTION CONDITION OR BETTER AS DETERMINED BY THE ENGINEER, OWNER AND RESPECTIVE JURISDICTIONAL AUTHORITY.

5. HORIZONTAL CONTROL AND LAYOUT. CONTRACTOR/OWNER SHALL COORDINATE WITH A REGISTERED SURVEYOR TO LAY OUT LINE, GRADES, STRUCTURES, LOT CORNERS, ETC. AS NECESSARY TO CONSTRUCT THE PROPOSED FACILITIES IN ACCORDANCE WITH THE PLANS AND SPECIFICATIONS. BENCH MARKS SHALL BE ESTABLISHED BY A REGISTERED SURVEYOR. BENCH MARKS SHALL BE PERMANENT AND EASILY ACCESSIBLE AND MAINTAINED AND REPLACED IF DISTURBED OR DESTROYED. HORIZONTAL CONTROL SHALL SIMILARLY BE ESTABLISHED AND MAINTAINED.

6. CLEARING, GRADING AND DISPOSAL. CLEARING AND GRADING SHALL CONFORM TO SECTION 110 OF THE FDOT STANDARD SPECIFICATIONS FOR ROAD AND BRIDGE CONSTRUCTION, LATEST EDITION. CLEARING SHALL BE CONTAINED TO THE CONSTRUCTION AREA AND/OR AS DIRECTED BY THE OWNER AND/OR HIS REPRESENTATIVE. ALL ROOTS, STUMPS, OR OTHER OBSTRUCTIONS SHALL BE REMOVED TO A DEPTH OF 18" BELOW NATURAL GRADE OR DESIGN GRADE WHICHEVER IS LOWER. ALL DEBRIS SHALL BE REMOVED FROM THE AREA AND BE DISPOSED OF LEGALLY.

7. EXCAVATION AND EMBANKMENT. ALL EXCAVATION AND EMBANKMENT SHALL CONFORM TO THE FDOT STANDARD SPECIFICATIONS FOR ROAD AND BRIDGE CONSTRUCTION, LATEST EDITION.

8. EARTHWORK. NO SEPARATE PAYMENT SHALL BE PROVIDED TO THE CONTRACTOR FOR EARTHWORK ASSOCIATED WITH THIS CONTRACT. ALL COSTS ASSOCIATED WITH SITE PREPARATION NECESSARY TO EXECUTE THE WORK SET FORTH IN THE CONTRACT SHALL BE INCLUDED IN THE BID.

9. EXCESS MATERIAL. ANY EXCESS MATERIAL REMAINING UPON COMPLETION OF CONSTRUCTION SHALL BE REMOVED TO AN ACCEPTABLE LOCATION AT THE EXPENSE OF THE CONTRACTOR. AT THE OWNER'S OPTION, A LOCATION MAY BE IDENTIFIED FOR MATERIAL STOCK PILING OR THE OWNER MAY INSTRUCT THE CONTRACTOR TO REMOVE THE EXCESS MATERIAL IN WHICH CASE THE CONTRACTOR IS TO LEGALLY DISPOSE OF ALL MATERIALS OFFSITE.

10. FINISHED SITE GRADING. THE CONTRACTOR SHALL BE RESPONSIBLE FOR FINAL GRADING OF THE SITE TO WITHIN ± 0.1 FOOT OF ALL THE PROPOSED FINISHED GRADE ELEVATIONS THROUGHOUT THE PROJECT SITE AS DEPICTED ON THE PLANS. ELEVATIONS OF CONSTRUCTED FACILITIES, I.E. ROADWAYS, DRAINAGE, ETC. ARE TO BE AS INDICATED ON THE PLANS UNLESS APPROVED DIFFERENTLY IN WRITING.

11. BUILDING AREAS. ALL ORGANIC AND OTHER UNSUITABLE MATERIAL IN BUILDING OR PAVEMENT AREAS SHALL BE REMOVED AND REPLACED IN ACCORDANCE WITH THE GEOTECHNICAL REPORT RECOMMENDATIONS AND SOUND CONSTRUCTION PRACTICES.

12. LANDSCAPE AREAS. ALL LANDSCAPE AREAS SHALL CONTAIN SUITABLE LANDSCAPE MATERIAL FOR LANDSCAPE INSTALLATION. ALL LANDSCAPE AREAS SHALL BE SUITABLY SLOPED TO PROVIDE POSITIVE DRAINAGE.

13. SOD AREAS. ELEVATIONS OF GRASSED AREAS ARE GIVEN AT FINISHED SOD/SEED GRADE. CONTRACTOR TO GRADE AREAS RECEIVING SOD LOWER TO ACCOMMODATE SOD THICKNESS.

14. UNSUITABLE MATERIALS. WHERE ENCOUNTERED, UNSUITABLE MATERIAL SHALL BE REMOVED TO A DEPTH AND AREA DETERMINED BY THE ENGINEER. BACKFILLING SHALL BE IN LAYERS NOT GREATER THAN 8" THICKNESS AND COMPACTED TO 98 PERCENT OF MAXIMUM DENSITY AS DETERMINED BY AASHTO T-180. ANY UNSTABLE SOIL, AND/OR SOIL CONTAINING ORGANIC MATERIAL ENCOUNTERED DURING CONSTRUCTION, INCLUDING BUT NOT LIMITED TO MUCK, SILT, SLUDGE, AND MARL SHALL BE REMOVED AND SHALL BE REPLACED BY MATERIAL ACCEPTABLE TO THE ENGINEER. IF ANY ROCK, HARDPAN, ETC. IS ENCOUNTERED DURING CONSTRUCTION OF ANY ITEMS, THE REMOVAL AND BACKFILL REQUIRED SHALL BE CONSIDERED INCIDENTAL TO CONSTRUCTION OF THAT ITEM AND NO SEPARATE PAYMENT WILL BE MADE.

15. GRADING. GRADING FROM PROPOSED TO EXISTING CONDITIONS SHALL NOT BE STEEPER THAN 3H:1V NOR FLATTER THAN 20H:1V. ALL SWALES AND SLOPES SHALL BE SODDED AFTER GRADING.

16. ELEVATIONS. ELEVATIONS GIVEN ADJACENT TO CURB OR FRONT OF SIDEWALK ARE CONSIDERED EDGE OF PAVEMENT GRADES UNLESS OTHERWISE NOTED.

17. POSITIVE DRAINAGE. CONTRACTOR IS RESPONSIBLE FOR GRADING ALL PAVEMENT TO DRAIN POSITIVELY. INTERSECTIONS SHALL BE TRANSITIONED TO PROVIDE A SMOOTH DRIVING SURFACE WHILE MAINTAINING POSITIVE DRAINAGE. SHOULD AREAS OF POOR DRAINAGE BE OBSERVED, THE CONTRACTOR SHALL NOTIFY THE ENGINEER PRIOR TO PLACEMENT OF CURBS OR PAVEMENT COURSES, SO THAT RECOMMENDATIONS FOR CORRECTION CAN BE MADE.

18. ADA AREAS. PAVEMENT GRADES AT HANDICAP PARKING SPACES SHALL NOT EXCEED 2% IN ANY DIRECTION. PROPOSED AND EXISTING SIDEWALKS SHALL BE RAMPED FLUSH WITH PAVEMENT. RAMPS SHALL NOT EXCEED A 12H:1V SLOPE. SIDEWALK RAMPS SHALL BE TEXTURED IN CONFORMANCE WITH FDOT STANDARDS EXCEPT WHERE LOCAL CODES DICTATE OTHERWISE OR IF INDICATED OTHERWISE ON THE PLANS. CONTRACTOR SHALL COORDINATE WITH THE ENGINEER AND THE JURISDICTIONAL AUTHORITY FOR FORM BOARD AND PRE-POUR INSPECTIONS PRIOR TO ANY CONCRETE INSTALLATION. IT IS THE CONTRACTOR'S SOLE RESPONSIBILITY TO ENSURE THAT ALL RAMP TEXTURED SURFACES AND SIDEWALK LONGITUDINAL AND CROSS SLOPES ARE IN CONFORMANCE WITH LOCAL, STATE AND FEDERAL ADA AND BUILDING CODE STANDARDS.

19. ASPHALT MIX DESIGN. BEFORE CONSTRUCTION OF ASPHALT SURFACE, A JOB MIX FORMULA SHALL BE SUBMITTED FOR APPROVAL TO THE ENGINEER.

20. ROADWAY CONSTRUCTION. ALL ROADWAY CONSTRUCTION AND MATERIAL SHALL CONFORM TO THE APPLICABLE FDOT STANDARD SPECIFICATIONS FOR ROAD AND BRIDGE CONSTRUCTION, LATEST EDITION. ALL SUBBASE, BASE COURSE, PRIME COAT, TACK COAT AND ASPHALT MATERIALS SHALL BE INSTALLED IN ACCORDANCE WITH FDOT STANDARD SPECIFICATIONS (LATEST EDITION).

21. DRAINAGE STRUCTURES. ALL PRECAST DRAINAGE STRUCTURES SHALL BE CONSTRUCTED AS PER THE PLANS AND IN ACCORDANCE WITH FDOT STANDARD SPECIFICATIONS FOR ROAD AND BRIDGE CONSTRUCTION (LATEST EDITION); ALL GRATES SHALL BE SECURED TO THE DRAINAGE STRUCTURE WITH A CHAIN AND EYEBOLT.

22. PIPE LENGTHS. PIPE LENGTHS SHOWN ON THE PLANS REPRESENT SCALED DISTANCES BETWEEN CENTERLINES OF DRAINAGE STRUCTURES AND FROM INVERTS OF ENDWALLS AND/OR MITERED END SECTIONS.

23. PIPE INSTALLATION. PIPE TRENCH SHALL BE DRY WHILE PIPE IS BEING LAID AND TO BE BEDDED PER DETAIL AND IN CONFORMANCE WITH THE FDOT STANDARD SPECIFICATIONS FOR ROAD AND BRIDGE CONSTRUCTION (LATEST EDITION); ALL CORRUGATED PIPES SHALL BE INSTALLED WITH MAXIMUM LENGTHS IN ORDER TO MINIMIZE JOINTS.

24. PIPE TRENCHES. PIPE TRENCHES TO BE EXCAVATED AND BACKFILLED IN ACCORDANCE WITH FDOT STANDARD SPECIFICATIONS FOR ROAD AND BRIDGE CONSTRUCTION (LATEST EDITION).

25. DRAINAGE PIPING. ALL DRAINAGE PIPES TO BE REINFORCED CONCRETE (RCP) UNLESS NOTED OTHERWISE ON THE PLANS. REQUIRED PIPE THICKNESS IN COMPLIANCE WITH ACPA STANDARDS AND ACTM C78.

26. REINFORCED CONCRETE PIPE (RCP). REINFORCED CONCRETE PIPE (RCP) SHALL BE PER ASTM C-76 CLASS III, UNLESS OTHERWISE SPECIFIED. INSTALLATION OF RCP SHALL BE IN ACCORDANCE WITH FDOT SPECIFICATIONS (LATEST EDITION).

27. DRAINAGE CONNECTIONS. CONTRACTOR SHALL BE RESPONSIBLE FOR REMOVAL OF DEBRIS AND SILT WHERE CONNECTIONS TO EXISTING DRAINAGE STRUCTURES OR SWALES ARE TO BE PERFORMED. SWALES, DITCHES, LAKES, ETC. SHALL BE RESTORED TO THEIR ORIGINAL DESIGN SECTION AND SODDED. SUCH REMOVAL AND RESTORATION SHALL BE TO THE POINT OF LEGAL POSITIVE OUTFALL.

28. DRAINAGE JOINT WRAPPING. ALL DRAINAGE PIPE JOINTS TO BE WRAPPED IN FILTER FABRIC PER FDOT INDEX 350-001; THE FIRST JOINT OF PIPE ENTERING OR LEAVING A DRAINAGE STRUCTURE SHALL BE WRAPPED WITH FILTER FABRIC PER FDOT SPECIFICATIONS.

29. DRAINAGE LAMPING. ALL DRAINAGE SYSTEMS SHALL BE PUMPED DOWN BELOW ONE-THIRD OF THE DIAMETER OF THE PIPE (FROM THE INVERT) AND LAMPED AS A REQUIREMENT OF THE FINAL DRAINAGE INSPECTION.

30. SUBGRADE. SUBBASE SHALL BE FREE OF MUCK, STUMPS, ROOTS, UNDERBRUSH, VEGETATIVE MATTER, GARBAGE, TRASH OR ANY MATERIAL THAT WILL NOT PROVIDE A SUITABLE STABLE, CLEAN SUBGRADE. SUBGRADE SHALL BE AS SHOWN ON THE PLANS AND TO BE COMPACTED TO 98 PERCENT OF THE MAXIMUM DENSITY AS DETERMINED BY AASHTO T-180 UNLESS OTHERWISE NOTED ON THE PLANS.

31. UNDER PAVEMENT UTILITIES AND CONDUITS. THE SEQUENCE OF CONSTRUCTION SHALL BE SUCH THAT ALL UNDERGROUND INSTALLATIONS OF ANY KIND, INCLUDING IRRIGATION AND ELECTRICAL CONDUITS, THAT WILL REMAIN UNDER THE PROPOSED PAVEMENT OR WITHIN 10 FEET OF ITS EDGES SHALL BE INSTALLED PRIOR TO CONSTRUCTION OF THE BASE.

32. UTILITIES BY OTHERS. THE CONTRACTOR SHALL PROVIDE ACCESS AND ALLOW FOR COORDINATION SERVICES TO ACCOMMODATE UTILITIES, CONDUIT AND/OR SLEEVE CONSTRUCTION BY OTHERS. ANY UTILITIES, CONDUITS AND/OR SLEEVES INSTALLED BY OTHERS AND DAMAGED BY THE CONTRACTOR SHALL BE REPAIRED AT THE CONTRACTOR'S EXPENSE.

33. BASE. BASE SHALL BE AS SHOWN ON SECTION AND SHALL BE COMPACTED TO 98 PERCENT OF THE MAXIMUM DENSITY AS DETERMINED BY AASHTO T-180 UNLESS OTHERWISE NOTED ON THE PLANS.

3. AVAILABILITY OF SYSTEMS FOR ASBUILT MEASUREMENTS. CONTRACTOR SHALL BE RESPONSIBLE FOR MAKING ALL WATER MAIN BENDS, VALVES, HYDRANTS, TEES AND WATER SERVICE TAPS AVAILABLE TO FACILITATE DIRECT PHYSICAL MEASUREMENT OF RECORD DRAWING INFORMATION. THE CONTRACTOR SHALL COORDINATE WITH THE OWNER, ENGINEER AND SURVEYOR TO OBTAIN RECORD DRAWING MEASUREMENTS SO AS NOT TO ENDANGER THE GENERAL PUBLIC OR CREATE DELAY IN THE PROGRESS OF THE PROJECT. CONTRACTOR SHALL PROVIDE 48 HOURS MINIMUM WRITTEN NOTICE.
2. SYSTEM CLEANING. CONTRACTOR SHALL THOROUGHLY CLEAN ALL SANITARY AND DRAINAGE GRAVITY SYSTEMS TO FACILITATE MEASUREMENT OF RECORD DRAWING INFORMATION. CLEANING SHALL BE PERFORMED PRIOR TO "PRE-LAMPING" INSPECTIONS BY ENGINEER. CONTRACTOR SHALL ALSO HAVE ALL MANHOLE RIMS INSTALLED PRIOR TO PRE-LAMPING.
3. WATER MAINS. ALL WATER MAINS TO BE PVC C-900 UNLESS OTHERWISE NOTED ON THE PLANS. ALL LINES FROM THE WATER MAIN TO A FIRE HYDRANT TO BE DUCTILE IRON PIPE (DIP) UNLESS OTHERWISE NOTED ON THE PLANS.
4. WATER SERVICE LINES. ALL WATER SERVICE LINES TO BE PVC SCHEDULE 40 UNLESS NOTED OTHERWISE ON THE PLANS.
5. SANITARY SEWER LINES. ALL SANITARY SEWER GRAVITY MAINS LESS THAN 12' IN DEPTH TO BE PVC SDR 26 UNLESS NOTED OTHERWISE ON PLANS.
6. MINIMUM PIPE DEPTHS. ALL PRESSURE PIPE TO BE INSTALLED AT MIN. 30" COVER FROM FINISHED GRADE.
7. VALVES. ALL VALVES ARE TO BE CONSTRUCTED COMPLETELY IN GRASSED AREAS UNLESS SHOWN OTHERWISE ON THE PLANS. NO VALVES SHALL BE CONSTRUCTED WITHIN THE SIDEWALK, CURB OR PARKING STALLS.
8. EXISTING UTILITIES IMPACTED. ALL EXISTING VALVES AND MANHOLES IMPACTED BY CONSTRUCTION OF THIS PROJECT SHALL BE ADJUSTED IN ACCORDANCE WITH THE UTILITY SPECIFICATIONS.
9. FIELD VERIFICATION. PRIOR TO CONSTRUCTION, IT IS THE RESPONSIBILITY OF THE CONTRACTOR TO FIELD VERIFY (ELEVATION & LOCATION) ALL EXISTING UTILITIES. ANY DISCREPANCIES SHALL BE BROUGHT TO THE ATTENTION OF THE ENGINEER PRIOR TO CONTINUATION OF WORK.
10. PIPE COLOR INFUSION. ALL WATER MAINS (BLUE), FORCE MAINS (GREEN) AND RECLAIM WATER MAINS (PURPLE) SHALL BE PVC C-900 COLORED DURING INFUSION PROCESS, UNLESS A DIFFERENT MATERIAL IS OTHERWISE NOTED.
11. MAGNETIC TAPE. MAGNETIC TAPE IS REQUIRED FOR PVC WATER MAINS, FORCE MAINS, AND RECLAIM WATER MAINS AND SHALL BE 6" WIDE, IMPRINTED WITH 2" HIGH LETTERING READING "CAUTION - WATER MAIN BURIED BELOW", "CAUTION - FORCE MAIN BURIED BELOW" OR "CAUTION - RECLAIM WATER MAIN BURIED BELOW", AS REQUIRED.
12. TESTING. PRESSURE TESTING AND CERTIFICATION SHALL FOLLOW THE CITY OF LAKE WORTH BEACH MINIMUM ENGINEERING AND CONSTRUCTION STANDARDS LATEST EDITION.
13. VERTICAL PIPE SEPARATIONS. ALL WATER MAINS TO CROSS OVER SANITARY SEWER SERVICES. WHERE 18" MINIMUM CLEARANCE CANNOT BE MAINTAINED, 20 LINEAR FEET OF DUCTILE IRON WATER MAIN SHALL BE CENTERED ON THE CROSSING AND THE SEWER SERVICE SHALL BE C-900, SDR-18. IN NO CASE SHALL THERE BE LESS THAN 6" CLEARANCE.
14. RECORD DRAWING NOTE. RECORD DRAWINGS SHALL INCLUDE ALL UTILITY OBJECTS AND ASSOCIATED LOCATIONS IDENTIFIED AS REQUIRED BY THE CITY OF LAKE WORTH BEACH AND SHOWN IN THE AS-BUILT LOCATION.
15. WATER MAIN DUCTILE IRON PIPE (DIP). ALL WATER MAIN DUCTILE IRON PIPE AND PIPE FITTINGS SHALL BE PAINTED WITH A 4" WIDE CONTINUOUS BLUE LINE THAT RUNS PARALLEL TO THE AXIS OF THE PIPE AND THAT IS LOCATED ALONG THE TOP OF THE PIPE. APPROVED PAINT: INDUKON, AQUANAUT 5082 ALASKAN BLUE (ONE COAT, 3 MILS DRY FILM THICKNESS APPLIED WITH 1/2" NAP MEDIUM ROLLER).
16. PIPE COLORS. ALL WATER MAIN PIPE, INCLUDING FITTINGS, INSTALLED ON OR AFTER AUGUST 28, 2003, EXCEPT PIPE INSTALLED UNDER A CONSTRUCTION PERMIT FOR WHICH THE DEPARTMENT RECEIVED A COMPLETE APPLICATION BEFORE AUGUST 28, 2003, SHALL BE COLOR CODED OR MARKED USING BLUE AS A PREDOMINANT COLOR TO DIFFERENTIATE DRINKING WATER FROM RECLAIMED OR OTHER WATER. UNDERGROUND PLASTIC PIPE SHALL BE SOLID-WALL BLUE PIPE. SHALL HAVE A CO-EXTRUDED BLUE EXTERNAL SKIN, OR SHALL BE WHITE OR BLACK WITH BLUE STRIPES INCORPORATED INTO, OR APPLIED TO, THE PIPE WALL; AND UNDERGROUND METAL OR CONCRETE PIPE SHALL HAVE BLUE STRIPES APPLIED TO THE PIPE WALL. PIPE STRIPES DURING MANUFACTURING OF THE PIPE SHALL HAVE CONTINUOUS STRIPES THAT RUN PARALLEL TO THE AXIS OF THE PIPE, THAT ARE LOCATED AT NO GREATER THAN 90-DEGREE INTERVALS AROUND THE PIPE, AND THAT WILL REMAIN INTACT DURING AND AFTER INSTALLATION OF THE PIPE. IF TAPE OR PAINT IS USED TO STRIPE PIPE DURING INSTALLATION OF THE PIPE, THE TAPE OR PAINT SHALL BE APPLIED IN A CONTINUOUS LINE THAT RUNS PARALLEL TO THE AXIS OF THE PIPE AND THAT IS LOCATED ALONG THE TOP OF THE PIPE. FOR PIPES WITH AN INTERNAL DIAMETER OF 24 INCHES OR GREATER, TAPE OR PAINT SHALL BE APPLIED IN CONTINUOUS LINES ALONG EACH SIDE OF THE PIPE AS WELL AS ALONG THE TOP OF THE PIPE. ABOVEGROUND PIPE AT DRINKING WATER TREATMENT PLANTS SHALL BE COLOR CODED AND LABELED IN ACCORDANCE WITH SUBSECTION 62-555.320(10), F.A.C., AND ALL OTHER ABOVEGROUND PIPE SHALL BE PAINTED BLUE OR COLOR CODED OR MARKED LIKE UNDERGROUND PIPE.





APPROVED BY:

T. Jeff Trompeter, State of Florida, Professional Engineer,
License No. 51045. This item has been digitally signed and
sealed by T. Jeff Trompeter on the date indicated here.
Printed copies of this document are not considered signed
and sealed and the signature must be verified on any
electronic copies.

[illegible]

GENERAL NOTES


C0.1

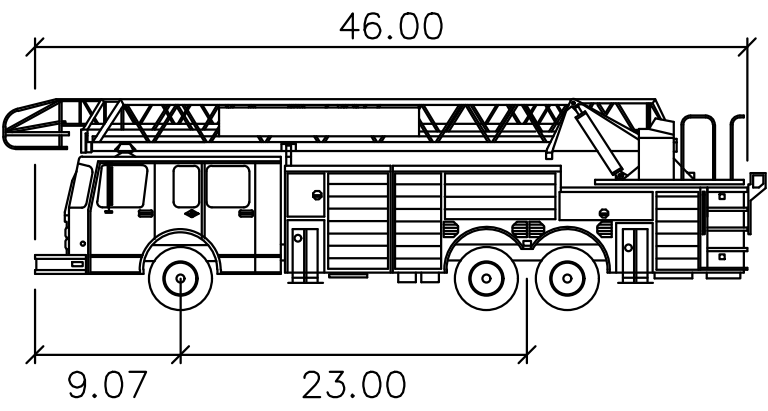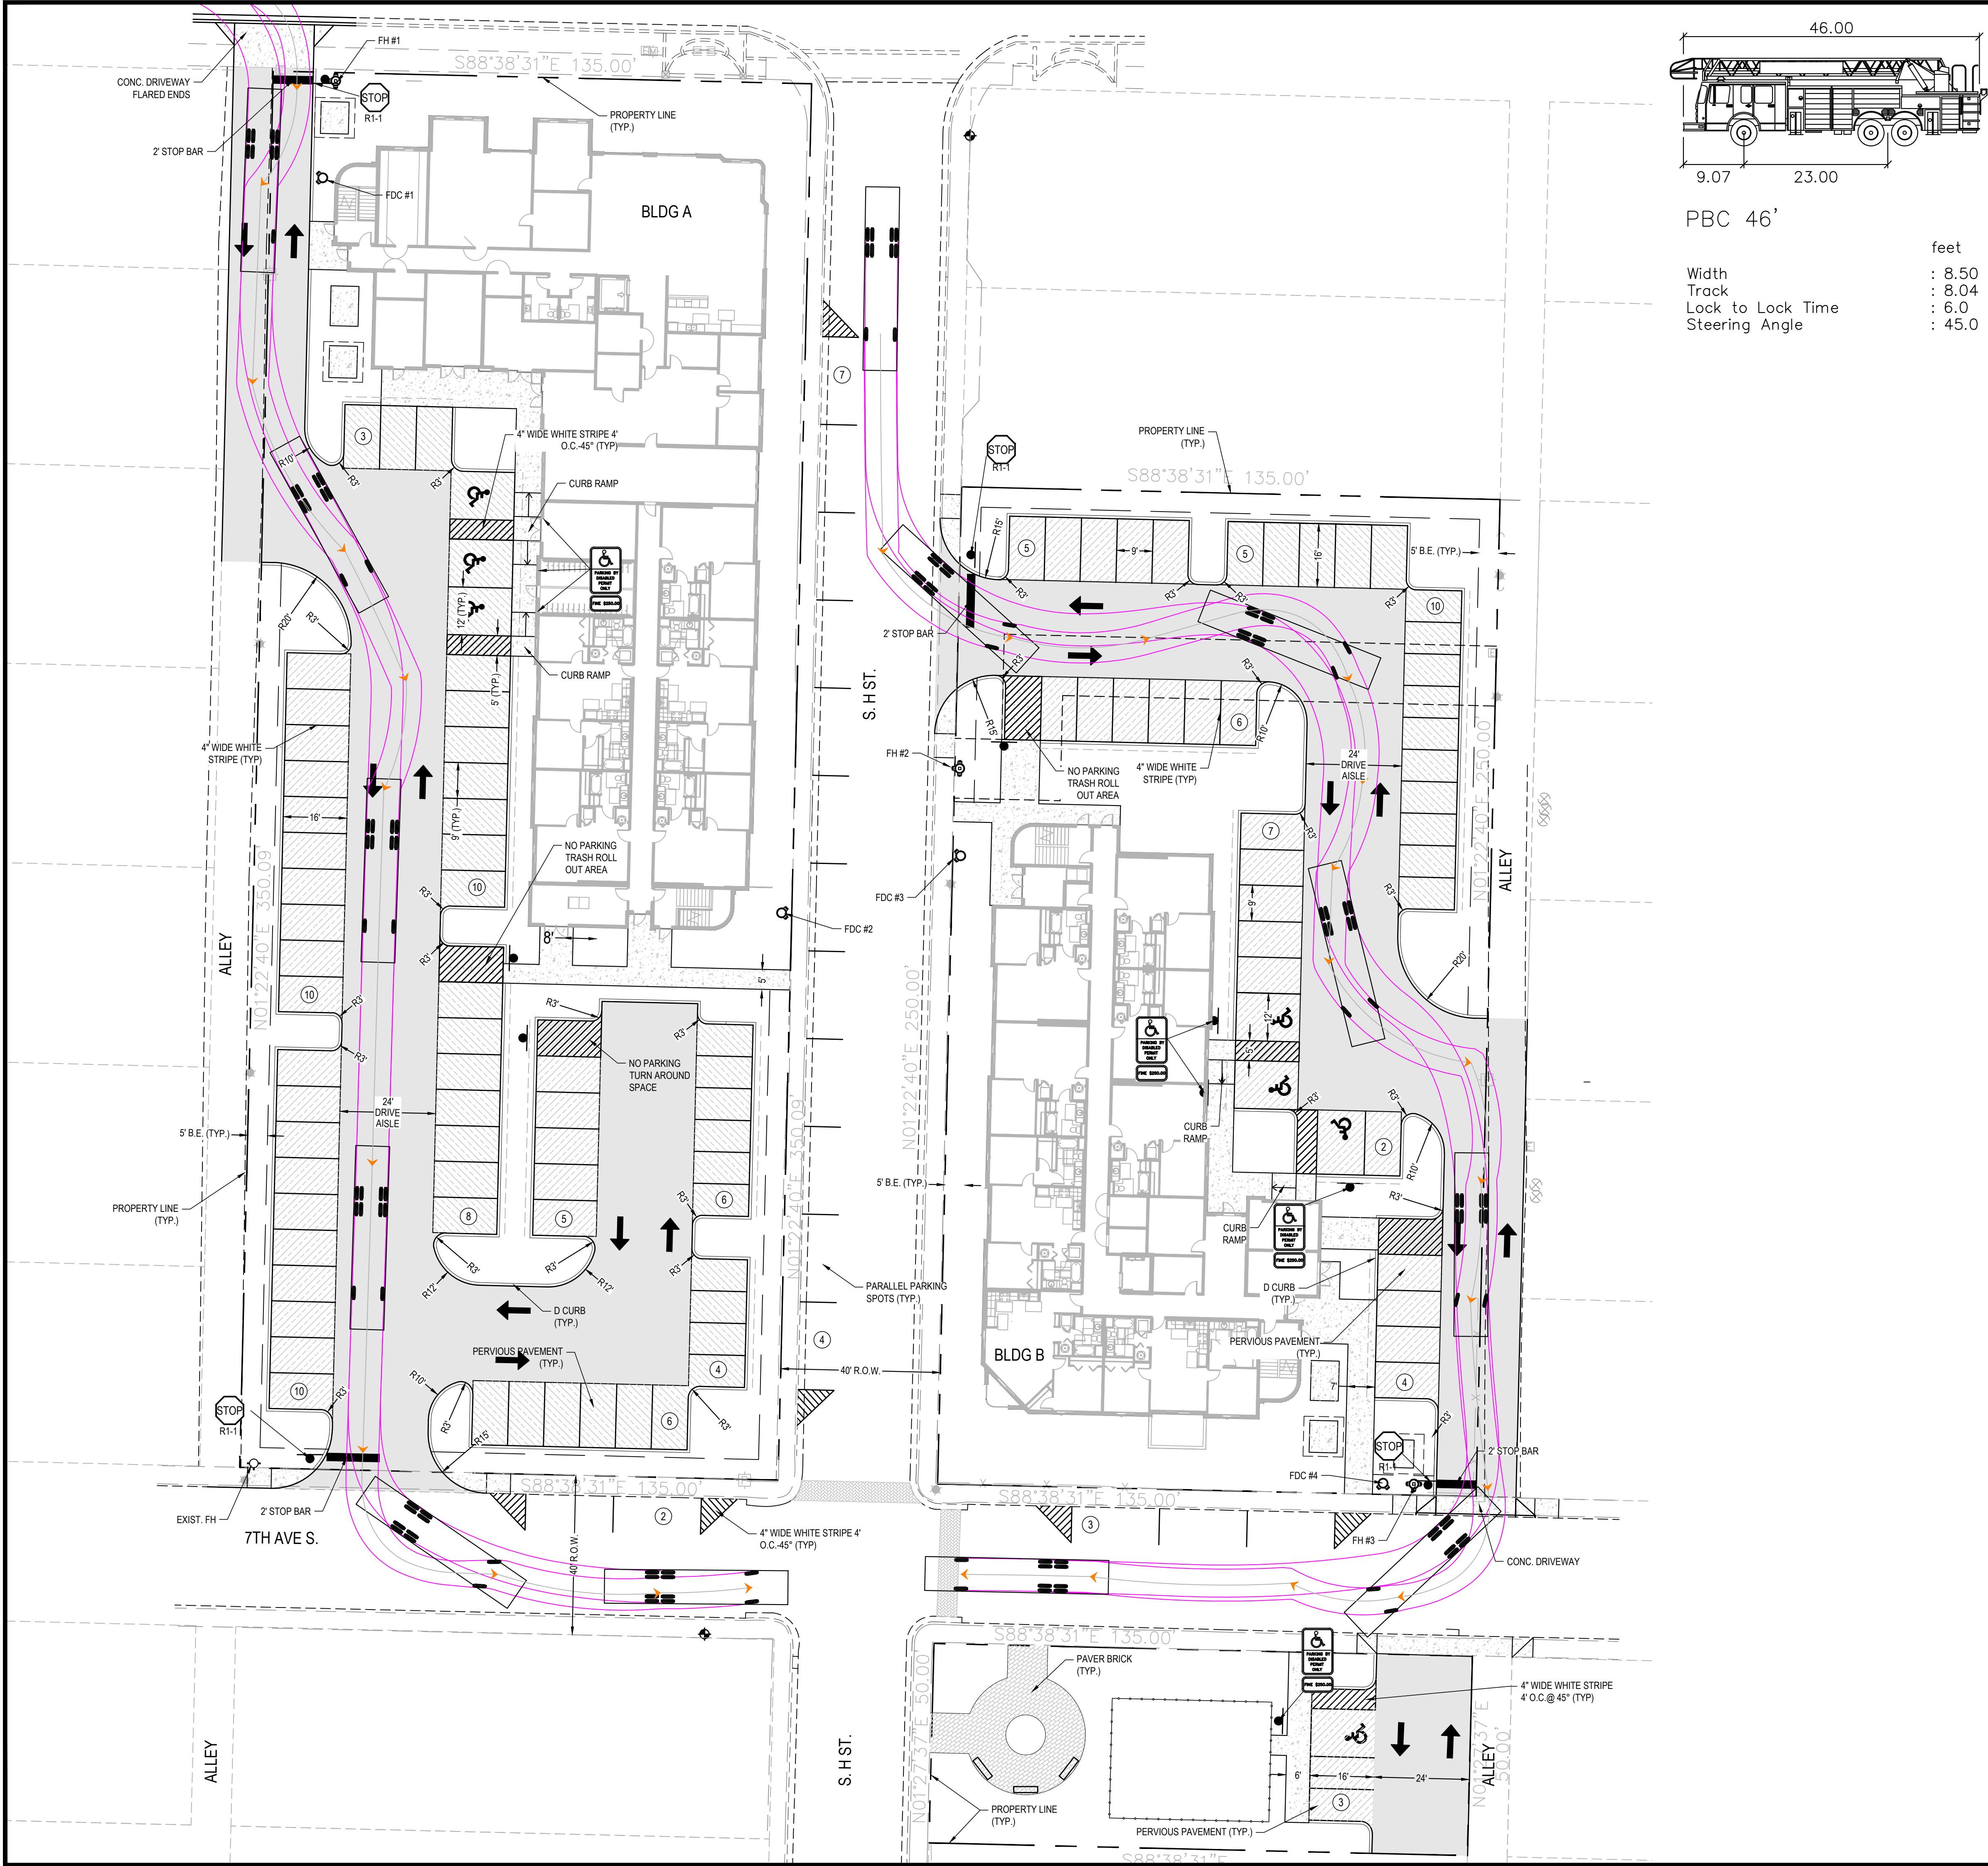

PBC 46'

Width : 8.50
Track : 8.04
Lock to Lock Time : 6.0
Steering Angle : 45.0

feet

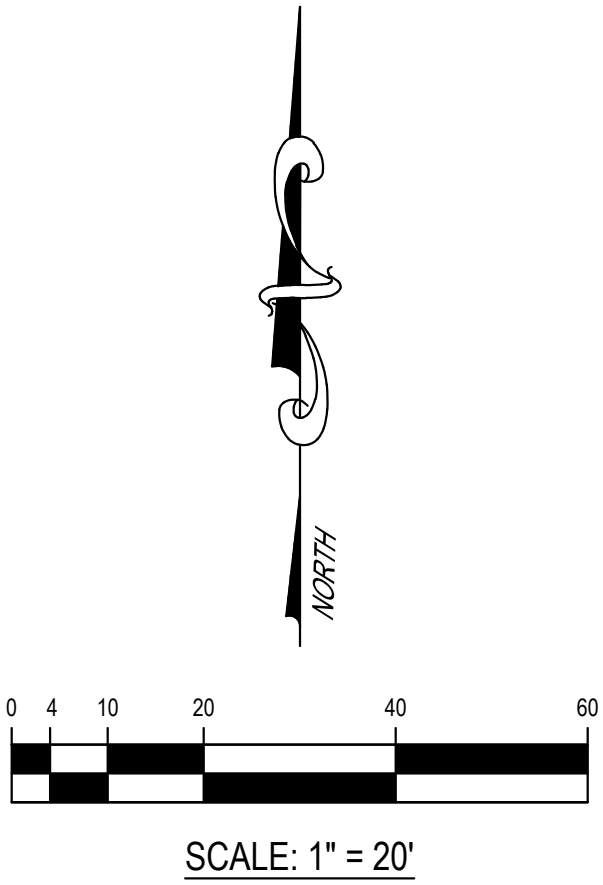

LEGEND

PROPOSED PAVEMENT / PERVIOUS

PROPOSED CONCRETE

PAVER BRICK

UTILITY EASEMENT

BUFFER EASEMENT


STOP SIGN & 2' STOP BAR

(THERMO.)

STOP SIGN (R1-1)

HANDICAP (FTP-20-06) & \$250
FINE SIGN (FTP-22-06)

PARKING STALL COUNT

 

U.E.


B.E.



ACCESSIBILITY NOTES:

1. ACCESSIBLE ROUTES SHALL BE CONSTRUCTED TO MEET THE REQUIREMENTS OF THE FLORIDA ACCESSIBILITY CODE FOR BUILDING CONSTRUCTION.
2. ALL WALKS CROSSING A VEHICULAR AREA SHALL HAVE DETECTABLE WARNING SURFACE (TRUNCATED DOME) IN ACCORDANCE WITH THE FLORIDA ACCESSIBILITY CODE FOR BUILDING CONSTRUCTION.
3. CURB RAMP SLOPES AND DIMENSIONS SHALL BE IN ACCORDANCE WITH THE FLORIDA DEPARTMENT OF TRANSPORTATION (FDOT) STANDARD INDEX NO. 522 AND 406, 405.2 THROUGH 405.5 & 405.10 OF THE FLORIDA ACCESSIBILITY CODE FOR BUILDING CONSTRUCTION

DATUM = NAVD '88
NGVD '29 CONVERSION FACTOR = (+)1.54'

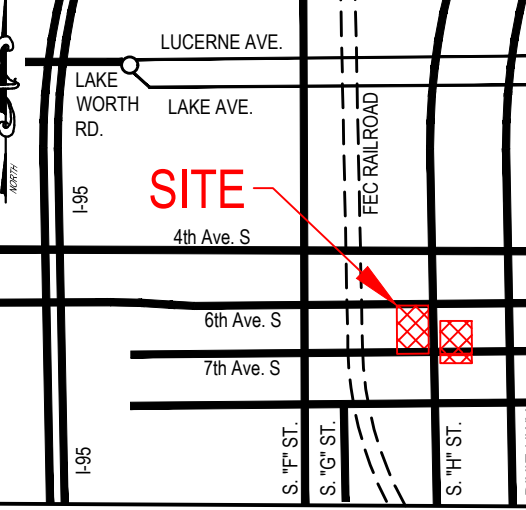

SEC. 28 - TWP. 44 S - RGE. 43 E
LOCATION MAP
N.T.S.

PINNACLE ON SIXTH

LAKE WORTH BEACH, FL

APPROVED BY:

T. Jeff Trompeter, State of Florida, Professional Engineer,
License No. 51045. This item has been digitally signed and
sealed by T. Jeff Trompeter on the date indicated here.
Printed copies of this document are not considered signed
and sealed and the signature must be verified on any
electronic copies.

CDI PROJECT NO.
26974-01

DATE: 03/30/2026





DESIGNED: CDI

DRAWN: CDI

NO.	DATE	REVISION DESCRIPTION
1	6/10/26	ADDRESS CITY SPRT COMMENTS
2	7/16/26	ADDRESS CITY SPRT COMMENTS

**SIGNING, STRIPING &
GEOMETRIC PLAN**

C2.1

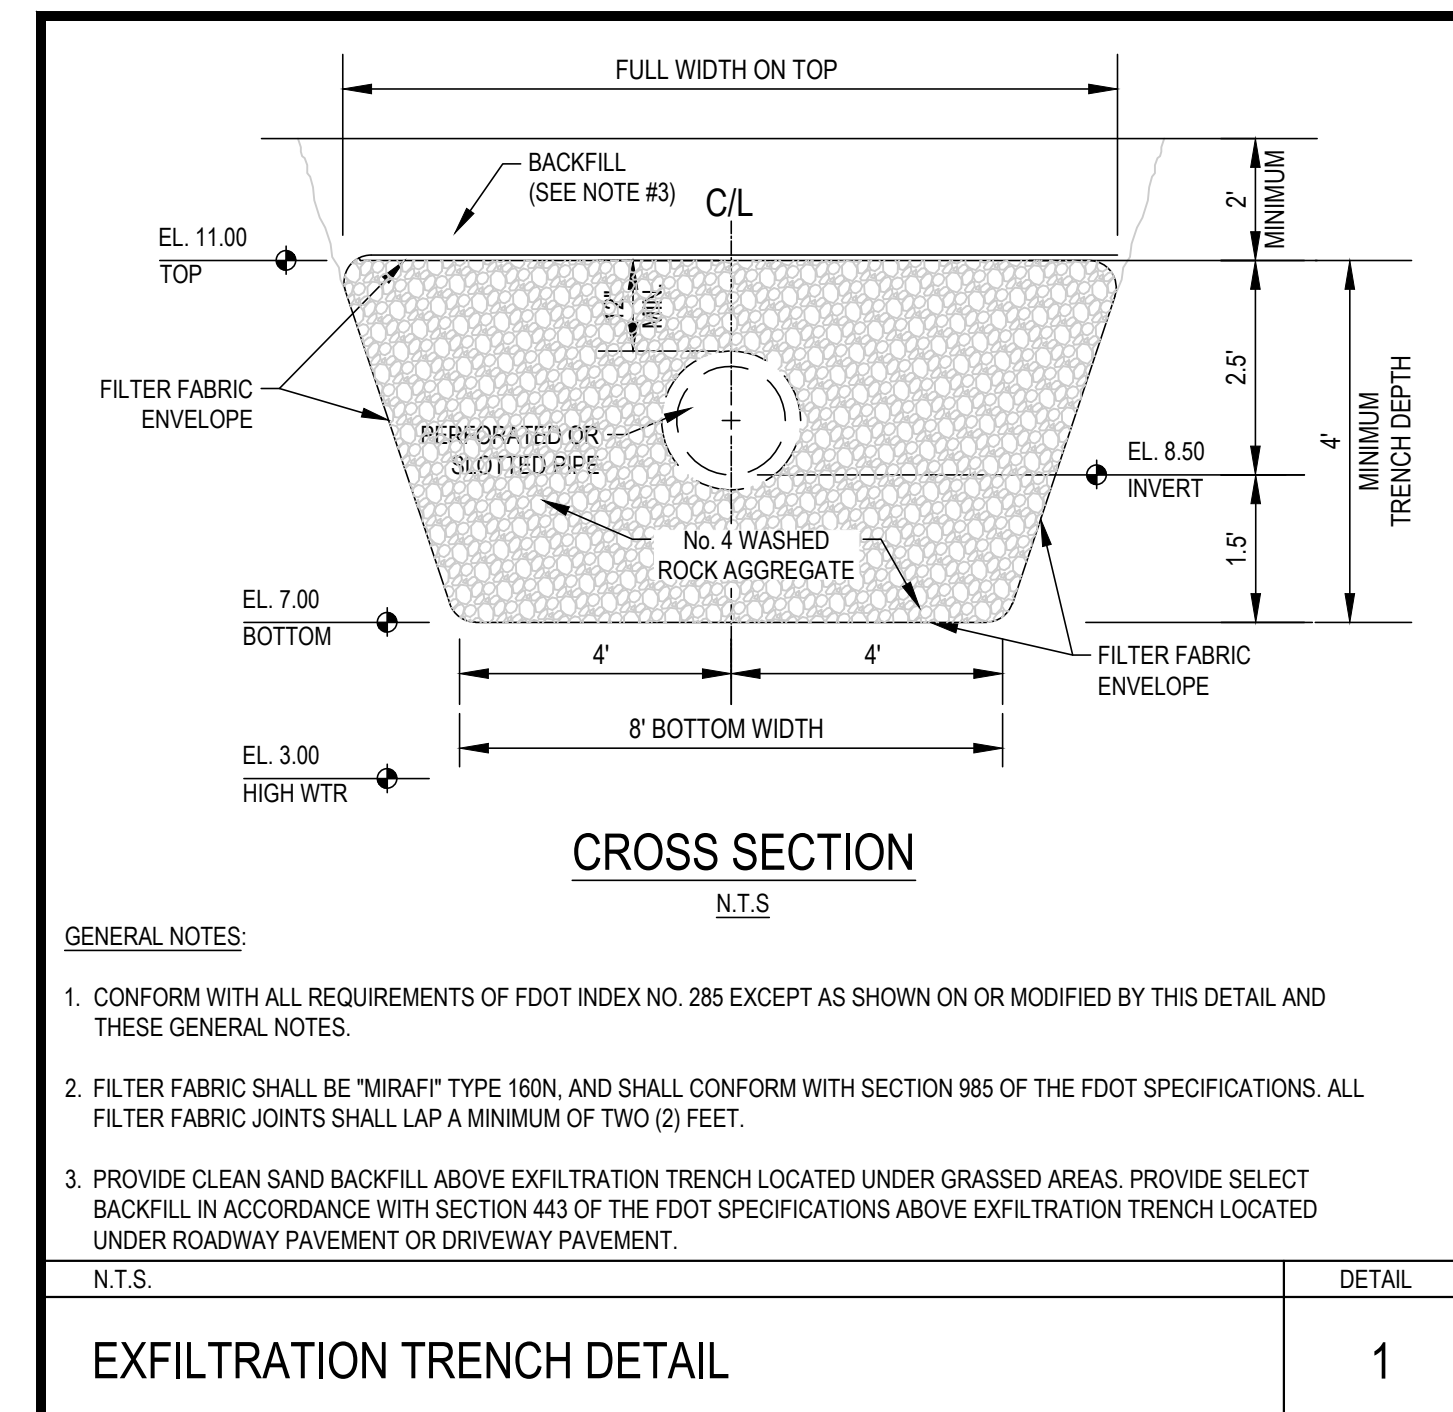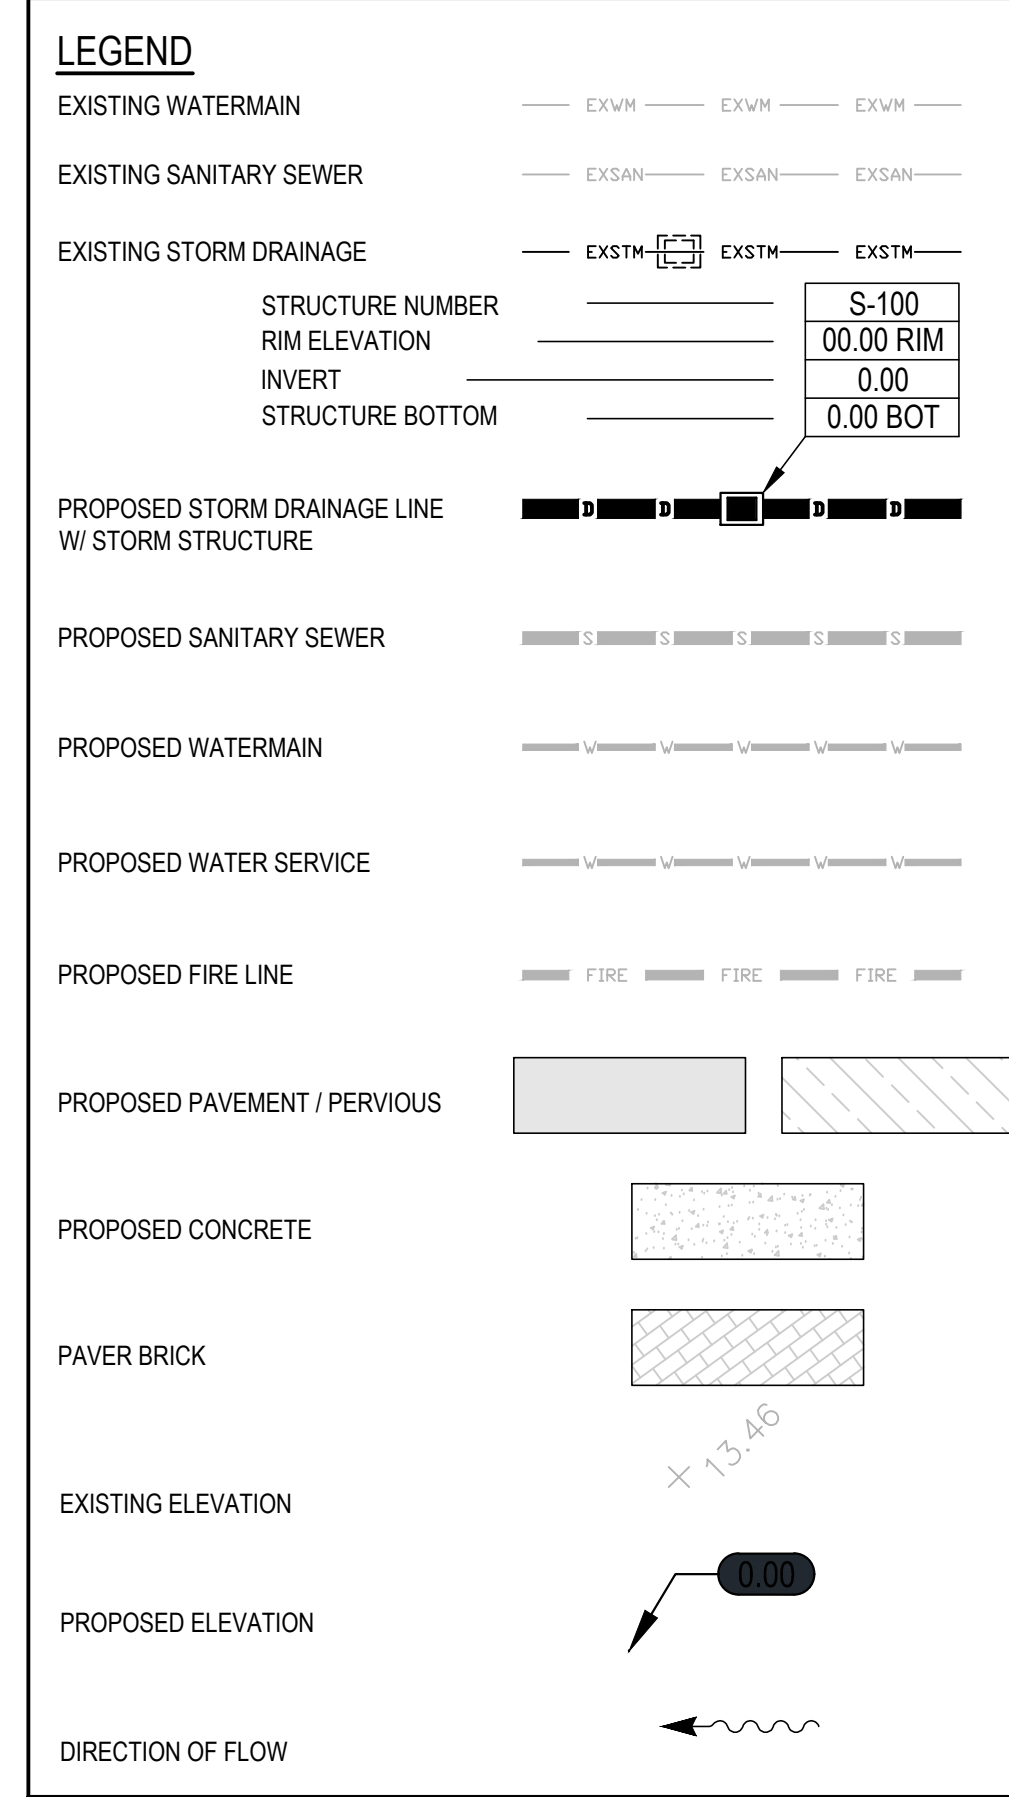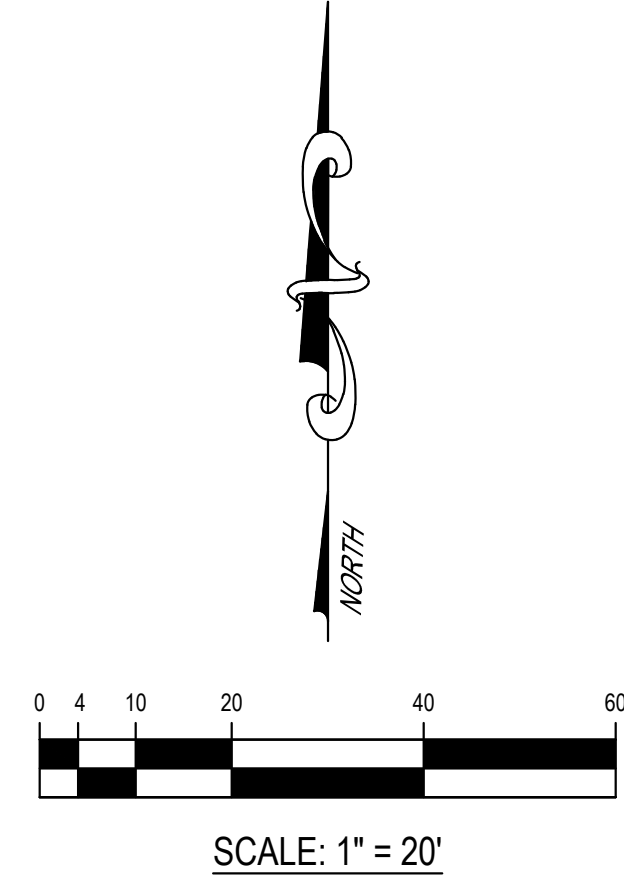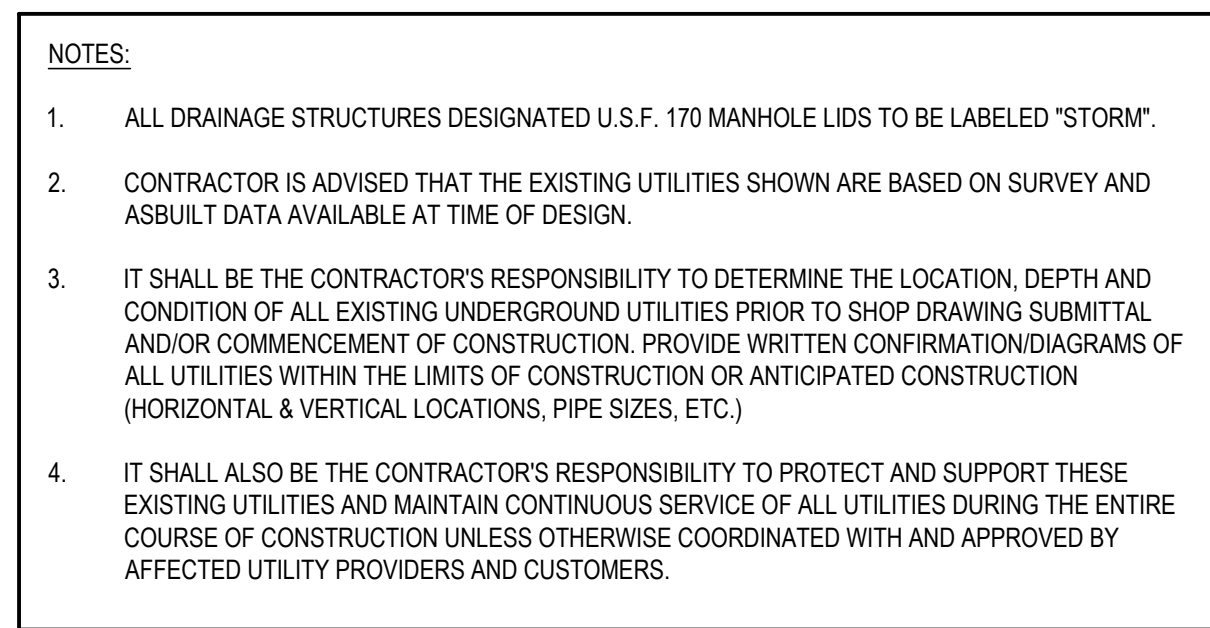

 CIVIL DESIGN, INC. Service Driven Design – Engineered Results 1400 Centrepark Blvd, Suite 905 West Palm Beach, FL 33401 T: 561.659.5760 F: 561.659.5772 www.civil-design.com Registry No. 9664		
DATUM = NAVD '88 NGVD '29 CONVERSION FACTOR = (+)1.54'		



PINNACLE
ON
SIXTH

APPROVED BY:

CDI PROJECT NO.
26974-01

DATE: 03/30/2026

DESIGNED: CDI


[illegible][illegible]

C4.1

-  CITY OF LAKE WORTH
PUBLIC SERVICES DEPARTMENT


GENERAL NOTES

01

 


TYPICAL RIGHT-OF-WAY SECTIONS

02

 

ALLEY PAVEMENT SECTION

03

 


ALLEY AND DRIVEWAY TURNOUTS

04

- 
- CITY OF LAKE WORTH
PUBLIC SERVICES DEPARTMENT


CONCRETE CURB AND GUTTER

--	--

 


CONCRETE CURB

06

 



CONCRETE WALK

0

 


CONCRETE BUMPER GUARD AND MONOLITHIC CURB AND WALK

--	--


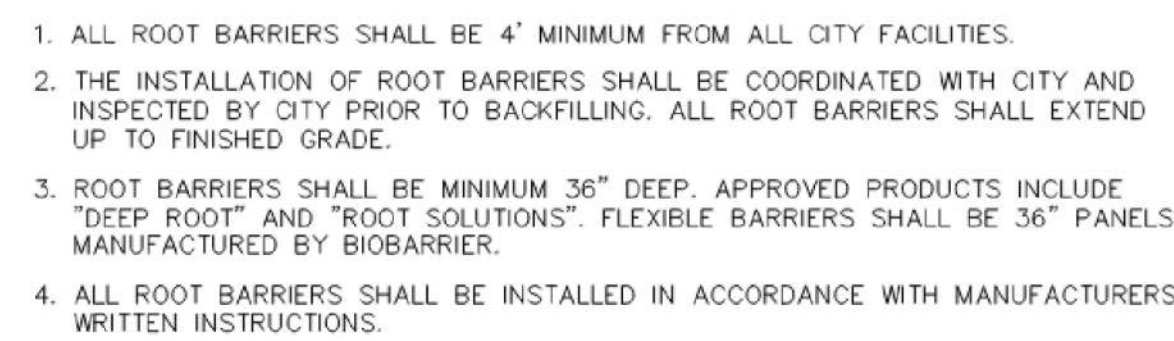
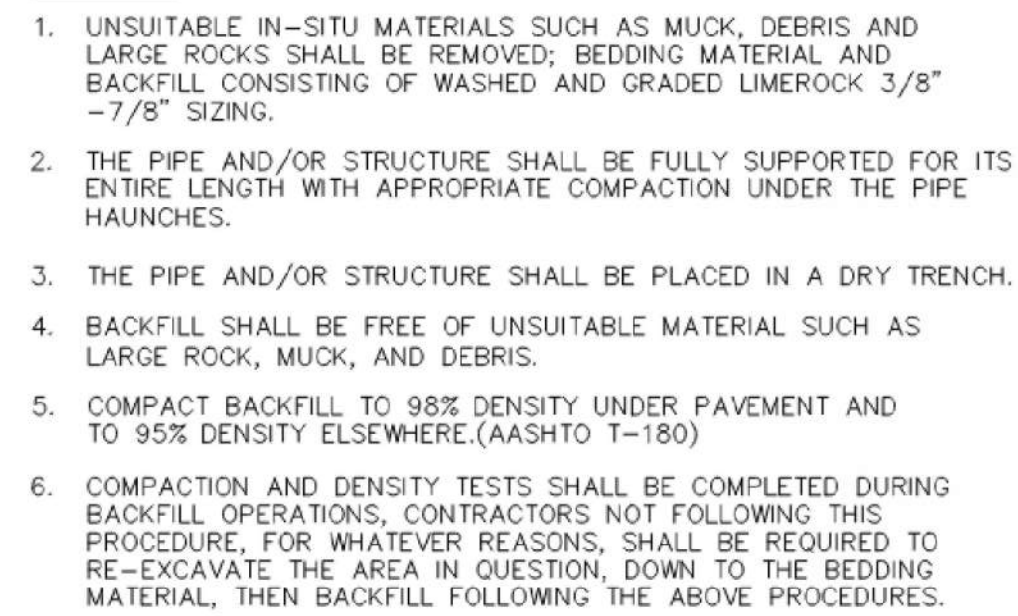


1. THE INTENT OF EROSION CONTROL MEASURES INDICATED GRAPHICALLY ON PLANS IS TO PROVIDE A BARRIER TO CONTAIN SILT AND SEDIMENT ON THE PROJECT SITE. THIS REPRESENTATION IS PROVIDED FOR THE CONVENIENCE OF THE CONTRACTOR. THE TEST OF EROSION CONTROL EFFECTIVENESS IS NOT TO BE DETERMINED BY ADHERENCE TO THE REPRESENT SET FORTH ON THE DRAWINGS AND SPECIFICATIONS, BUT BY MEETING THE REGULATIONS SET FORTH BY THE AUTHORITY HAVING JURISDICTION OVER WATER QUALITY CONTROL AND OTHER SEDIMENTATION RESTRICTION REQUIREMENTS IN THE REGION.
2. APPROVED EROSION AND SEDIMENT CONTROL MEASURES SHALL BE INSTALLED PRIOR TO ANY CLEARING, GRADING, EXCAVATION, FILLING, OR OTHER LAND DISTURBANCE ACTIVITIES, EXCEPT THOSE OPERATIONS NECESSARY TO INSTALL SUCH MEASURES.
3. INSPECTION OF ALL EROSION CONTROL MEASURES SHALL BE CONDUCTED WEEKLY, OR AFTER EACH RAINFALL EVENT, REPAIR, AND/OR REPLACEMENT OF SUCH MEASURES SHALL BE MADE PROMPTLY, AS NEEDED.
4. KEEP SLOPES WITHIN TOLERABLE LIMITS BY SPRINKLING OR OTHER ACCEPTABLE MEANS.
5. ADDITIONAL EROSION AND SEDIMENT CONTROL MEASURES MAY BE REQUIRED IF DEEMED NECESSARY BY ONSITE INSPECTION.
6. FAILURE TO PROPERLY INSTALL AND MAINTAIN EROSION CONTROL PRACTICES SHALL RESULT IN CONSTRUCTION BEING HALTED.
7. DRAINAGE INLETS SHALL BE PROTECTED BY FILTER AND GRADED ROCK AS PER IN-PLACE PROTECTION DETAIL.
8. ANY ACCESS ROUTES TO SITE SHALL BE BASED WITH CRUSHEDSTONE, WHERE PRACTICABLE.
9. EROSION CONTROL MEASURES ARE TO BE MAINTAINED UNTIL PERMANENT GROUND COVER IS ESTABLISHED.
10. WHENEVER FEASIBLE, NATURAL VEGETATION SHALL BE RETAINED AND PROTECTED.
11. ALL WORK IS TO BE IN COMPLIANCE WITH THE RULES AND REGULATIONS SET FORTH BY THE STATE OF FLORIDA, DEPARTMENT OF ENVIRONMENTAL PROTECTION AND THE CITY OF DELRAY BEACH.
12. DISCHARGE FROM DRAINAGING OPERATIONS SHALL BE RETAINED ONSITE IN A CONTAINMENT AREA.

 

A SEDIMENT TRAP WILL BE EXCAVATED BEHIND THE CURB AT THE INLET. THE BASIN SHALL BE AT LEAST 12 TO 14 INCHES IN DEPTH, APPROXIMATELY 36 INCHES IN WIDTH, AND APPROXIMATELY 7 TO 10 FEET IN LENGTH PARALLEL TO THE CURB.

STORM WATER WILL REACH THE SEDIMENT TRAP VIA CURB CUTS ADJACENT TO EACH SIDE OF THE INLET STRUCTURE. THESE OPENINGS SHALL BE AT LEAST 12 INCHES IN LENGTH. STORM WATER MAY ALSO REACH THE BASIN VIA OVERLAND FLOW LAND AREA BEHIND THE CURB. THE CURB CUTS SHALL BE REPAIRED WHEN THE SEDIMENT TRAP IS REMOVED.

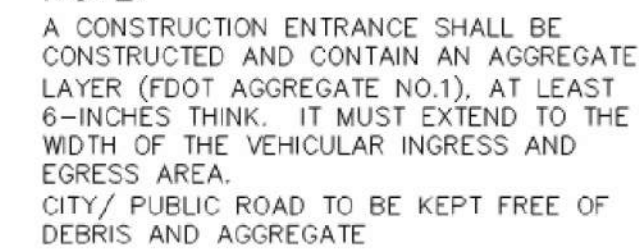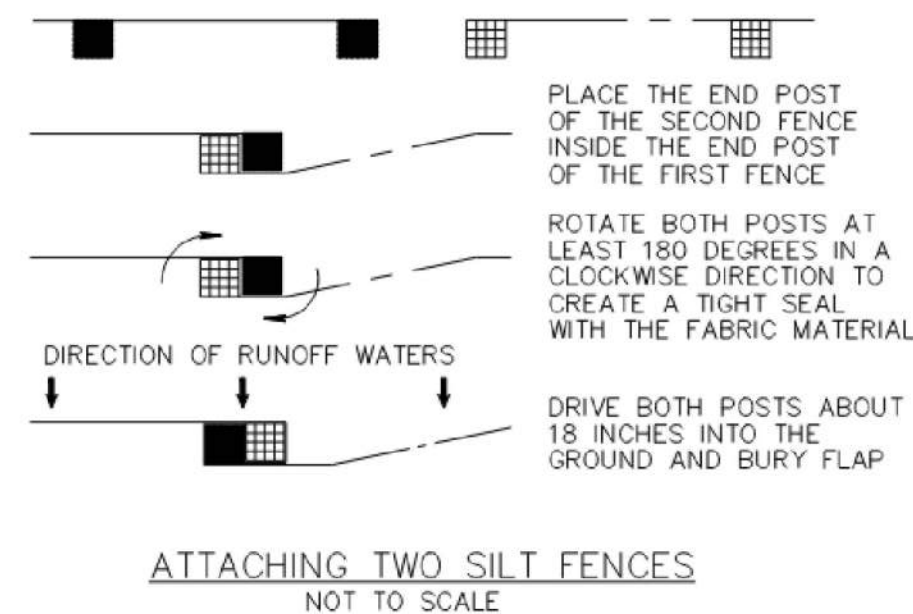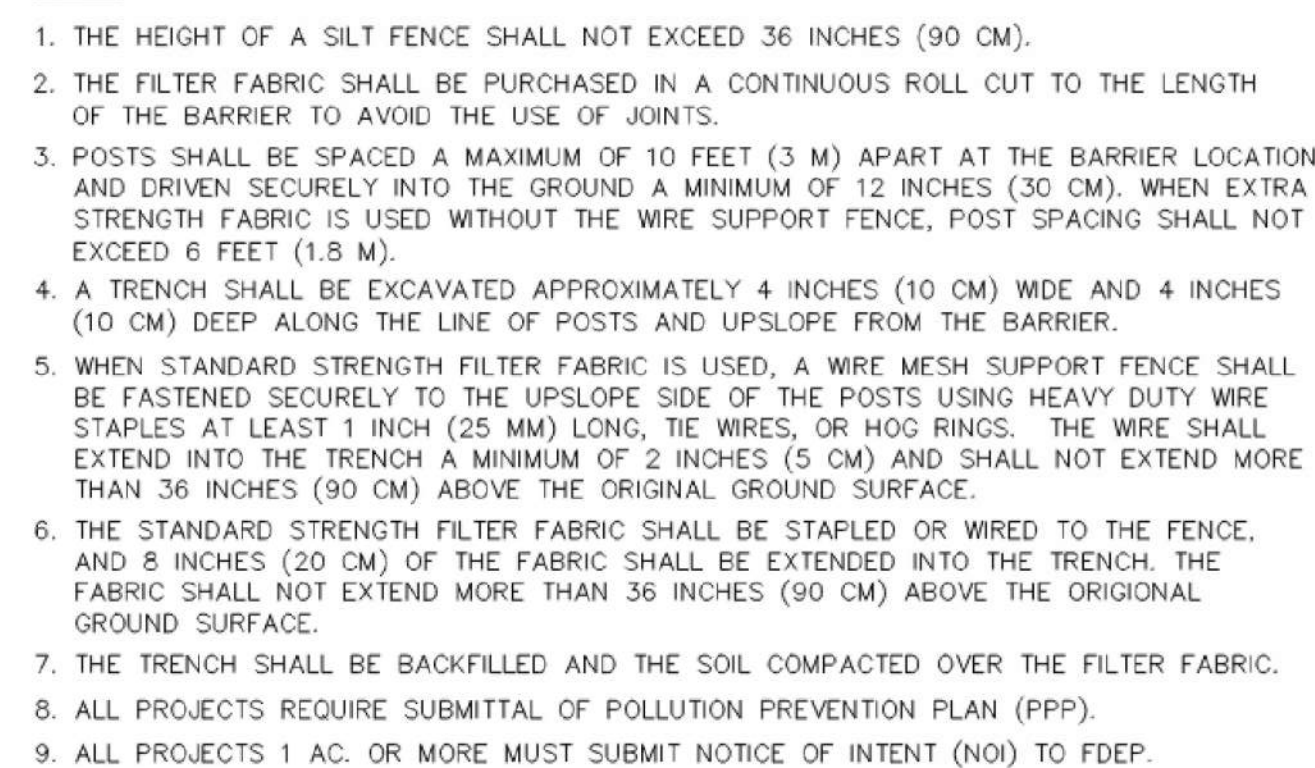

LAKE WORTH BEACH, FL

APPROVED BY:

T. Jeff Trompeter, State of Florida, Professional Engineer,
License No. 51045. This item has been digitally signed and
sealed by T. Jeff Trompeter on the date indicated here.
Printed copies of this document are not considered signed
and sealed and the signature must be verified on any
electronic copies.

CDI PROJECT NO.
26974-01

DATE: 03/30/2026










DESIGNED: CDI

DRAWN: CDI

[illegible]

POTABLE WATER & SANITARY SEWER DETAILS

C6.4

         

- | | |
|---------------|----|
| GENERAL NOTES | 12 |
|---------------|----|

SURVEY REPORT:

1. THIS IS A BOUNDARY SURVEY, PREPARED IN ACCORDANCE WITH THE APPLICABLE PORTIONS OF THE STANDARDS OF PRACTICE SET FORTH IN RULE 5J-17.051 THROUGH 5J-17.053, FLORIDA ADMINISTRATIVE CODE.
- THE FIELD WORK WAS COMPLETED ON APRIL 22nd, 2025.
2. THE SURVEY WAS BASED ON THE PALM BEACH FARMS COMPANY PLAT NO. 2 LUCERNE TOWNSITE PALM BEACH COUNTY FLORIDA (P.B. 2, PG. 29).
3. BEARINGS ARE BASED ON N01°22'40"E (ASSUMED) ALONG THE EAST RIGHT-OF-WAY OF SOUTH H STREET.
4. THE LEGAL DESCRIPTION WAS PROVIDED BY CHICAGO TITLE INSURANCE COMPANY'S TITLE COMMITMENT NUMBER: 11884240, COMMITMENT DATE: 02/13/2026.
5. AREA = 87,750 SQUARE FEET (2.01 ACRES), MORE OR LESS.
6. EASEMENTS, RESTRICTIONS, AND OTHER ITEMS OF RECORD SHOWN ARE PER A TITLE COMMITMENT ISSUED BY CHICAGO TITLE INSURANCE COMPANY, COMMITMENT NUMBER:11884240, COMMITMENT DATE:02/13/2026.
- NO SEARCH OF THE PUBLIC RECORDS HAS BEEN PERFORMED BY BROWN & PHILLIPS, INC.
- THERE MAY BE ADDITIONAL EASEMENTS AND/OR RESTRICTIONS NOT SHOWN ON THIS SURVEY THAT MAY BE FOUND IN THE PUBLIC RECORDS OF PALM BEACH COUNTY.
7. ALL DISTANCES ARE MEASURED UNLESS NOTED OTHERWISE.
- ALL FIELD-MEASURED DIMENSIONS ALONG THE BOUNDARY WERE IN SIGNIFICANT AGREEMENT WITH THE PLAT, DEED, AND/OR CALCULATED VALUES.
8. ALL FIELD-MEASURED CONTROL MEASUREMENTS EXCEEDED AN ACCURACY OF 1:7,500.
9. THE EXPECTED HORIZONTAL AND VERTICAL PRECISION OF ITEMS SHOWN ON THIS SURVEY ARE AS FOLLOWS:
- 1) BOUNDARY LINES - 0.10'
 - 2) TOPOGRAPHIC FEATURES - 0.20'
 - 3) ELEVATIONS ON CONSTRUCTED HARD SURFACES (PAVEMENT, CONCRETE, ETC.) - 0.05'
 - 4) ELEVATIONS ON NATURAL SURFACES (GROUND, DIRT, ETC.) - 0.10'
10. THE CURRENT USE OF THE SUBJECT PROPERTY IS RESIDENTIAL HOUSING.
11. THE CONTRACTED PURPOSE OF THIS SURVEY IS FOR REDEVELOPMENT.
- THIS SURVEY IS NOT VALID FOR ANY OTHER USE.
12. ADDITIONS OR DELETIONS TO SURVEY MAPS OR REPORTS BY OTHER THAN THE SIGNING PARTY OR PARTIES IS PROHIBITED WITHOUT WRITTEN CONSENT OF THE SIGNING PARTY OR PARTIES.
13. THIS SURVEY WAS PREPARED FOR THE PARTIES LISTED BELOW AND IS NOT ASSIGNABLE:
- PINNACLE ON SIXTH, LLC
 - SHUTTS & BOWEN LLP
 - CHICAGO TITLE INSURANCE COMPANY
14. THE STORM AND SEWER AS-BUILT INFORMATION SHOWN HEREON WAS DERIVED BY FIELD MEASUREMENT OF EXISTING FEATURES USING ACCEPTED SURVEYING TECHNIQUES. HOWEVER, THE AS-BUILT INFORMATION SHOWN WAS TAKEN UNDER VARYING FIELD CONDITIONS SUCH AS ENVIRONMENTAL FACTORS, ACCESSIBILITY, DEPTH, ETC., AND MAY HAVE ACCURACY LIMITATIONS DUE TO THOSE FACTORS.
15. THIS MAP IS INTENDED TO BE DISPLAYED AT A SCALE OF 1"=30', ON A 24"x 36" SHEET.
16. SOME TOPOGRAPHIC FEATURES MAY BE EXAGGERATED IN SCALE FOR CLARITY. THE CENTER OF THE SYMBOL OF SUCH FEATURES IS THE CORRECT LOCATION.
17. NO UNDERGROUND INSTALLATIONS OR IMPROVEMENTS HAVE BEEN LOCATED AS PART OF THIS SURVEY.
18. ELEVATIONS SHOWN HEREON ARE IN NORTH AMERICAN VERTICAL DATUM OF 1988, AND ARE REFERENCED TO FDOT BENCHMARK B01, ELEVATION=21.52.
19. X DENOTES SPOT ELEVATION, REFERENCED TO NORTH AMERICAN VERTICAL DATUM OF 1988.
20. FLOOD ZONE INFORMATION OBTAINED FROM PALM BEACH COUNTY WEBSITE: "http://maps.co.palm-beach.fl.us/cwgis/?app=floodzones"; CURRENT FLOOD ZONE: X
21. © COPYRIGHT 2026 BY BROWN & PHILLIPS, INC. REPRODUCTIONS OF THIS SURVEY ARE NOT VALID WITHOUT THE ORIGINAL SIGNATURE AND STAMP, OR A DIGITALLY VERIFIED ELECTRONIC SIGNATURE AND SEAL, OF A FLORIDA LICENSED SURVEYOR AND MAPPER EMPLOYED BY BROWN & PHILLIPS, INC.

LEGAL DESCRIPTION

PARCEL 1

LOTS 10, 11, 12, 13, 14, 15, AND 16, BLOCK 203, PALM BEACH FARMS CO. PLAT NO. 2, TOWNSITE OF LUCERNE (N/K/A LAKE WORTH), ACCORDING TO THE MAP OR PLAT THEREOF AS RECORDED IN PLAT BOOK 2, PAGE 29, PUBLIC RECORDS OF PALM BEACH COUNTY, FLORIDA.

PARCEL 2



LOTS 1, 2 AND 3, BLOCK 205, PALM BEACH FARMS CO. PLAT NO. 2, TOWNSITE OF LUCERNE (N/K/A LAKE WORTH), ACCORDING TO THE MAP OR PLAT THEREOF AS RECORDED IN PLAT BOOK 2, PAGE 29, PUBLIC RECORDS OF PALM BEACH COUNTY, FLORIDA.

PARCEL 3

LOT 8, BLOCK 223, PALM BEACH FARMS CO. PLAT NO. 2, TOWNSITE OF LUCERNE (N/K/A LAKE WORTH), ACCORDING TO THE MAP OR PLAT THEREOF AS RECORDED IN PLAT BOOK 2, PAGE 29, PUBLIC RECORDS OF PALM BEACH COUNTY, FLORIDA.

PARCEL 4

LOTS 4 AND 5, BLOCK 205, PALM BEACH FARMS CO. PLAT NO. 2, TOWNSITE OF LUCERNE (N/K/A LAKE WORTH), ACCORDING TO THE MAP OR PLAT THEREOF AS RECORDED IN PLAT BOOK 2, PAGE 29, PUBLIC RECORDS OF PALM BEACH COUNTY, FLORIDA.

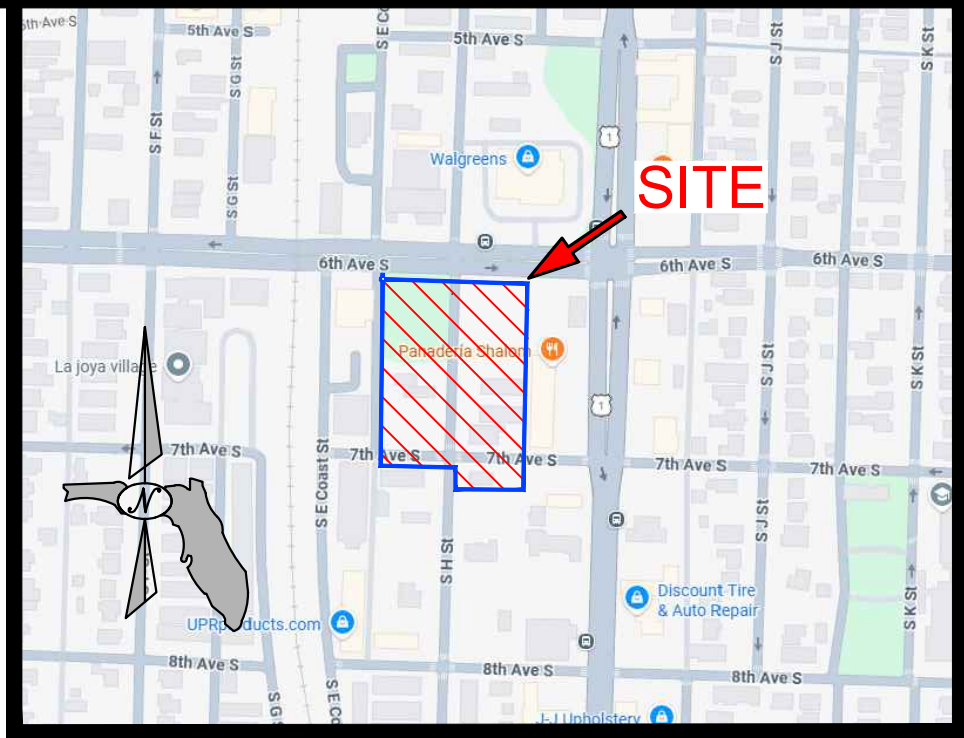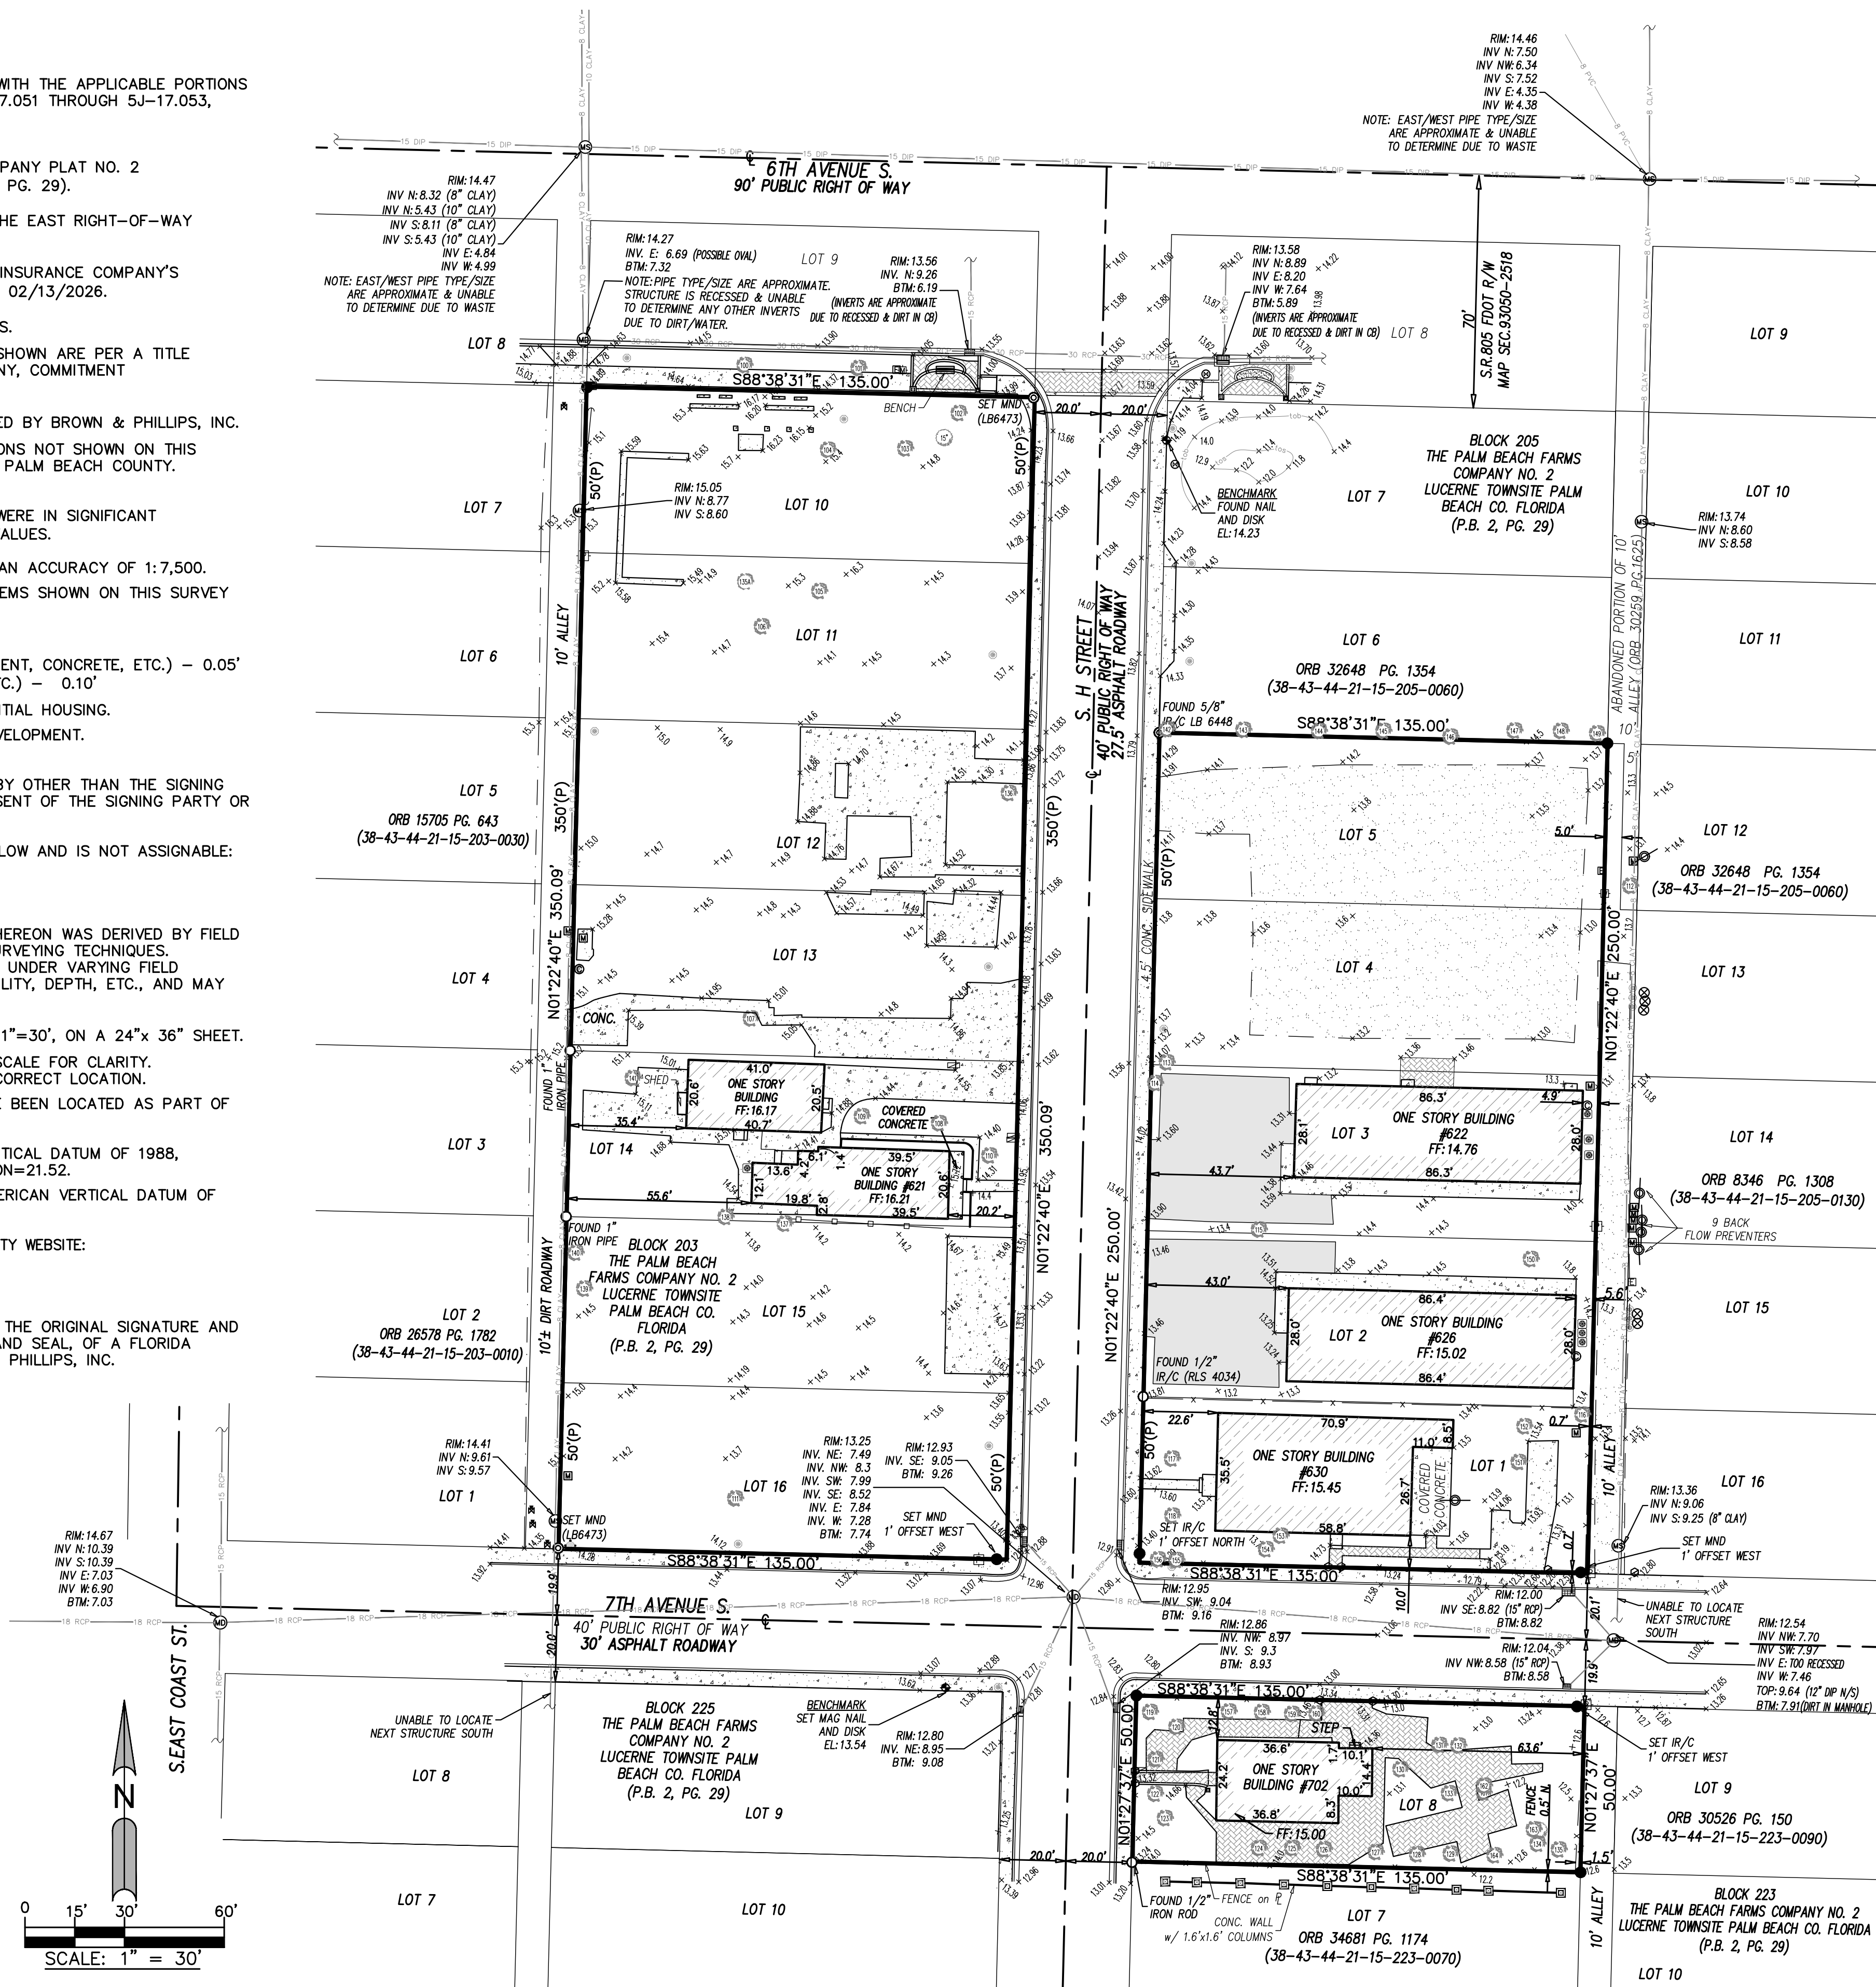

VICINITY MAP
NOT TO SCALE

ABBREVIATIONS:

P.B. - PLAT BOOK
ORB - OFFICIAL RECORD BOOK
D.B. - DEED BOOK
PG. - PAGE
R/W - RIGHT-OF-WAY
C - CENTERLINE
U.E. - UTILITY EASEMENT
D.E. - DRAINAGE EASEMENT
(P) - PLAT DIMENSION
(D) - DEED DIMENSION
(M) - MEASURED DIMENSION
U/G - UNDERGROUND
IR - IRON ROD
IR/C - IRON ROD WITH CAP AS NOTED
IP - IRON PIPE
C.M. - 4"x4" CONCRETE MONUMENT
N/D - NAIL & DISK
NTT - NAIL & TIN TAB
NAD - NORTH AMERICAN DATUM
LB - LICENSED BUSINESS
WM - WATER MAIN
EL - ELEVATION
INV - INVERT
BTM - BOTTOM
DIP - DUCTILE IRON PIPE
CMP - CORRUGATED METAL PIPE
RCP - REINFORCED CONCRETE PIPE
HDPE - HIGH DENSITY POLYETHYLENE PIPE
DBH - DIAMETER AT BREAST HEIGHT
IP - IRON PIPE
C.M. - 4"x4" CONCRETE MONUMENT
N/D - NAIL & DISK
NTT - NAIL & TIN TAB
PK - PARKER KALON NAIL
PRM - PERMANENT REFERENCE MONUMENT
NAD - NORTH AMERICAN DATUM
LB - LICENSED BUSINESS
WM - WATER MAIN
TOW - TOP OF WALL
D. - ELEVATION
INV - INVERT
BTM - BOTTOM
DIP - DUCTILE IRON PIPE
PVC - POLYVINYL CHLORIDE PIPE
CMP - CORRUGATED METAL PIPE
RCP - REINFORCED CONCRETE PIPE
HDPE - HIGH DENSITY POLYETHYLENE PIPE

TAG #	SPECIES	DBH	CTH
100	LIVE OAK	10	
101	LIVE OAK	12	
102	QUEEN PALM	10	26
103	WHITE BIRD OF PARADISE	8	
104	TRIANGLE PALM	12	12
105	STRANGLER FIG	98	
106	SABAL PALM	17	13
107	MANGO	22	
108	QUEEN PALM	8	11
109	QUEEN PALM	7	10
110	JAVA PLUM	23	
111	SABAL PALM	15	15
112	SABAL PALM	13	14
113	SABAL PALM	14	8
114	SABAL PALM	17	15
115	COCONUT PALM	9	24
116	SABAL PALM	17	13
117	MAHOGANY	23	
118	MAHOGANY	23	
119	MANGO	14	
120	TRIANGLE PALM	15	11
121	PINK TABERBUJA	10	
122	PINK TABERBUJA	4	
123	TRIANGLE PALM	12	8
124	FOX TAIL PALM	10	12
125	FOX TAIL PALM	10	13
126	FOX TAIL PALM	9	12
127	COCONUT PALM	9	21
128	COCONUT PALM	11	26
129	COCONUT PALM	10	25
130	COCONUT PALM	9	25
131	FOX TAIL PALM	9	14
132	ORANGE GEIGER TREE	5	
133	COCONUT PALM	8	23
134	MANGO	6	
135	WILD TAMARIND	9	
135 a	CARROT WOOD	26	
136	SABAL PALM	13	18
137	SABAL PALM	19	12
138	WOMANS TONGUE	33	
139	PARADISE TREE	9	
140	CARROT WOOD	28	
141	WILD TAMARIND	10	
142	GREEN BUTTWOOD	6	
143	LIVE OAK	5	
144	GREEN BUTTWOOD	6	
145	GREEN BUTTWOOD	7	
146	LIVE OAK	5	
147	GRAPE MYRTLE	6	
148	GRAPE MYRTLE	6	
149	GRAPE MYRTLE	6	
150	COCONUT PALM	9	25
151	MAHOGANY	25	
152	AVOCADO	13	
153	SABAL PALM	16	7
154	MANGO	3	
155	TROPICAL ALMOND	7	
156	SABAL PALM	16	7
157	CHRISTMAS PALM	5	12
158	TRIPLE CHRISTMAS PALM	12	11
159	CHRISTMAS PALM	5	12
160	COCONUT PALM	10	21
161	TRIPLE CHRISTMAS PALM	11	16
162	ROYAL POINCIANA	7	
163	STARFRUIT TREE	7	
164	MANGO	6	

LEGEND

BENCHMARK	GUY ANCHOR	PALM TREE (X=DBH in INCHES)
A/C UNIT	MAILBOX	TREE designated by OTHERS (X=TAG #)
BACKFLOW PREVENTER	METAL LIGHT POLE	UNKNOWN TREE (X=DBH in INCHES)
BOLLARD	PROPANE TANK	CURB
CATCH BASIN	SANITARY MANHOLE	FENCE-CHAINLINK
CLEANOUT	SIGN	FENCE-METAL
CONCRETE POWER POLE	TRANSFORMER	FENCE-WOOD
CONCRETE WALL	WATER METER	ASPHALT
DRAINAGE MANHOLE	WATER VALVE	BRICK
ELECTRIC BOX	WOOD LIGHT POLE	CONCRETE
FIRE HYDRANT	WOOD POWER POLE	DIRT
GATE POST	BANYAN TREE (X=DBH in INCHES)	
GUY ANCHOR	OAK TREE (X=DBH in INCHES)	

DATE	REVISIONS	#
3/27/26	ADDED TITLE COMMITMENT-FC	1
4/22/26	REVISED LEGAL DESCRIPTION	2
6/09/26	ADDED ADDITIONAL TOPO AND TREE DATA - AB	3

SKETCH OF
BOUNDARY SURVEY

SOUTH H STREET
LAKE WORTH, FL 33460

DRAWN: D.P.S.

CHECKED: JEP

F.B. LAKE WORTH #4

PAGES: 20-28

PROJ. # 26-022

SCALE: 1"=30'

DATE: MAR. 2026

SHEET 1 of 1

JOHN E. PHILLIPS III
PROFESSIONAL LAND SURVEYOR
STATE OF FLORIDA No. 4826
DATE: