



Song + Associates

Architecture • Planning • Interior Design

1545 Centrepark Drive North
West Palm Beach, Florida 33401
Telephone: 561-655-242
Fax: 561-655-1482

AA - 0003165 IB -
0000000

Seal:



Name: Robert Castrovinci
License #: AR98054

Consultants:

COPYRIGHT © 2015 SONG & ASSOCIATES, INC. ALL RIGHTS RESERVED. These drawings and specifications are instruments of service and shall remain the property of Song & Associates, Inc. whether the project for which they were prepared is executed or not. They are not to be used in any manner on other projects or otherwise to the project except by agreement in writing with the appropriate compensation to Song & Associates, Inc. Reproduction of drawings or specifications without the prior written consent of Song & Associates, Inc. is prohibited.

CITY OF LAKE WORTH BEACH COMMUNITY SUSTAINABILITY EXPANSION



CITY OF LAKE WORTH BEACH

1900 2ND AVE NORTH,
LAKE WORTH BEACH,
FL 33461

Key Plan:




REVISION	DATE

Date: 09/04/24
S+A Project No: 23034
Owner Project No:
Drawn By: CR
Checked By: HC
Phase:
100% CONSTRUCTION DOCUMENTS

Sheet Title:
EXTERIOR ELEVATIONS

Sheet #:


A-501

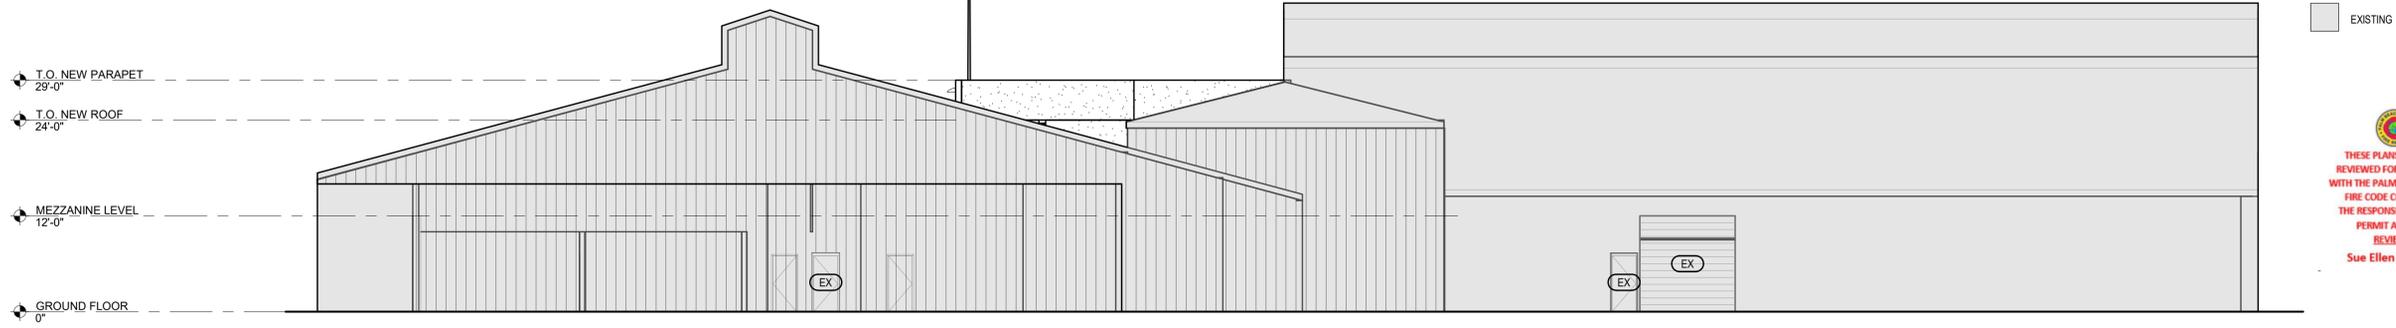

EXTERIOR ELEVATION - EAST

1


SCALE: 3/32" = 1'-0"

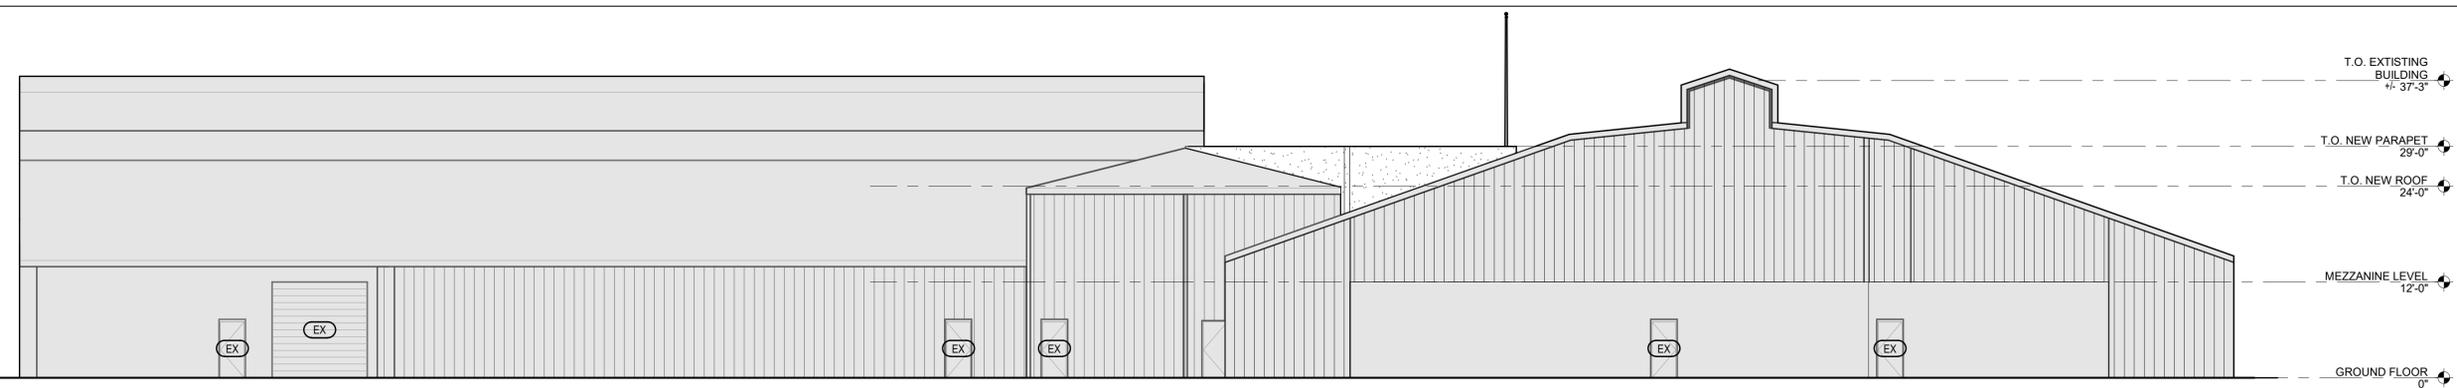

EXTERIOR ELEVATION - NORTH

2


SCALE: 3/32" = 1'-0"

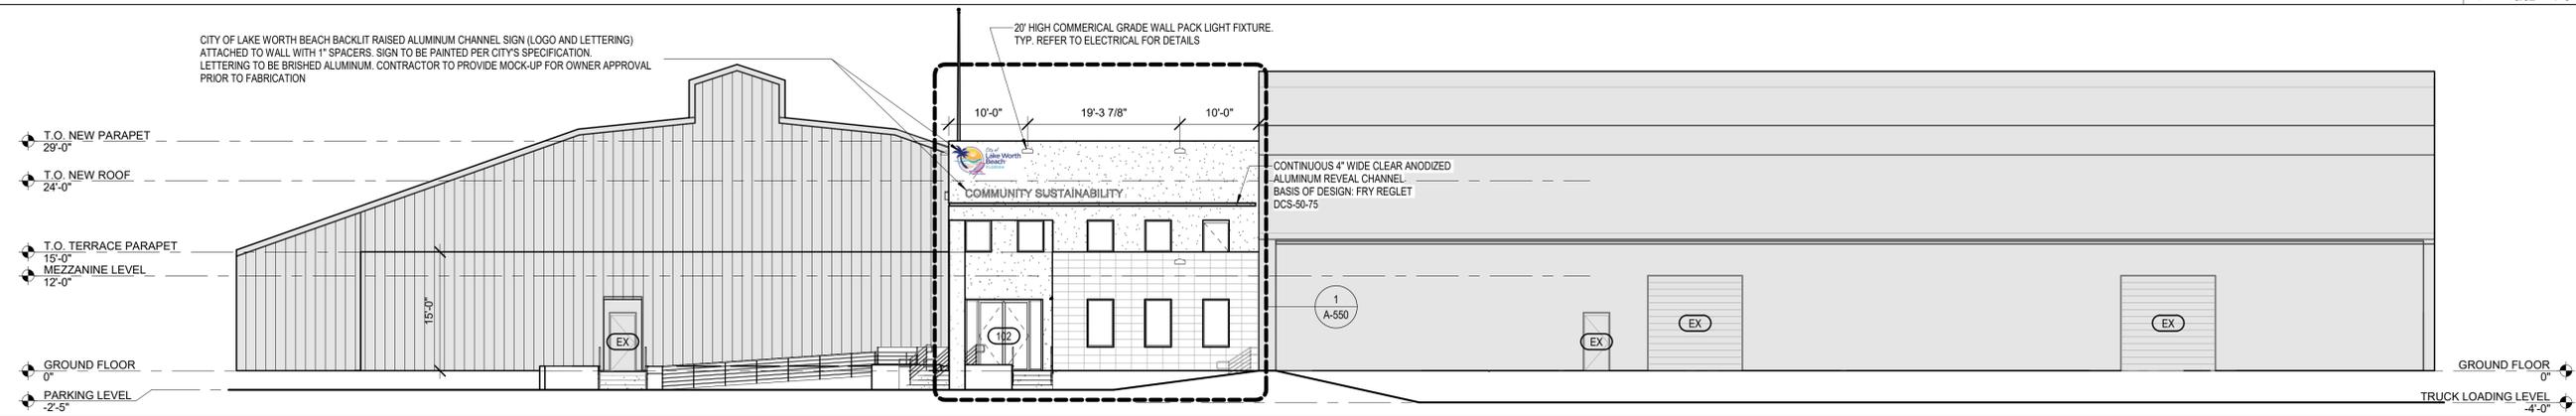

EXTERIOR ELEVATION - SOUTH

3

SCALE: 3/32" = 1'-0"

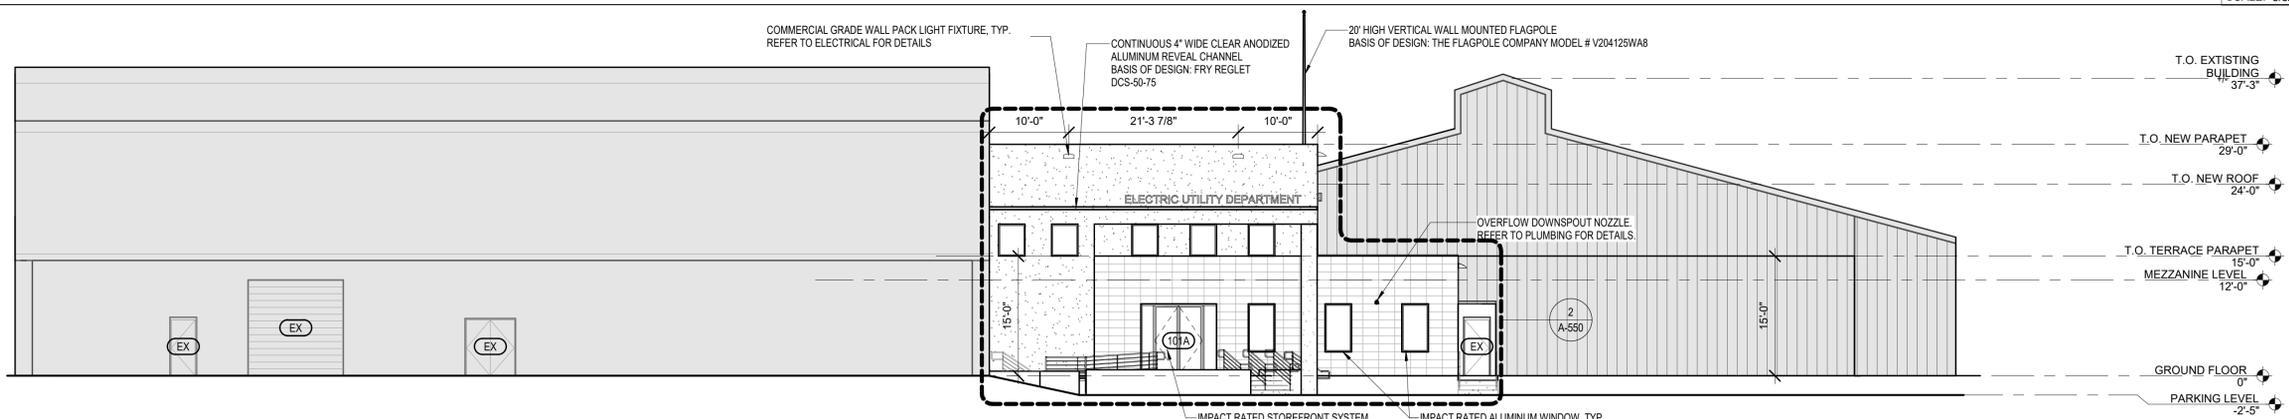

EXTERIOR ELEVATION - WEST

4

SCALE: 3/32" = 1'-0"

DATE: 09/04/2024 1:48:52 PM