

THESE PLANS HAVE BEEN REVIEWED FOR COMPLIANCE WITH THE PALM BEACH COUNTY FIRE CODE COMPLIANCE IS THE RESPONSIBILITY OF THE PERMIT APPLICANT  
**REVIEWER:**  
**Sue Ellen Calderon**

# 宋

Song + Associates

Architecture • Planning • Interior Design

1545 Centrepark Drive North  
 West Palm Beach, Florida 33401  
 Telephone: 561-655-242  
 Fax: 561-655-1482

AA - 0003165 IB -

Seal:



Name: Robert Castrovinci  
 License #: AR98054

Consultants:

COPYRIGHT © 2015 SONG & ASSOCIATES, INC. ALL RIGHTS RESERVED. These drawings and specifications are instruments of service and shall remain the property of Song & Associates, Inc. whether the project for which they were prepared is executed or not. They are not to be used in any manner on other projects or additions to the project except by agreement in writing with the appropriate compensation to Song & Associates, Inc. Reproduction of drawings or specifications by anyone other than Song & Associates, Inc. is prohibited.

**CITY OF LAKE WORTH BEACH COMMUNITY SUSTAINABILITY EXPANSION**



**CITY OF LAKE WORTH BEACH**

1900 2ND AVE NORTH,  
 LAKE WORTH BEACH,  
 FL 33461

Key Plan:



REVISION	DATE

Date: 09/04/24

S+A Project No: 23034

Owner Project No:

Drawn By: CR

Checked By: HC

Phase:  
 100% CONSTRUCTION DOCUMENTS

Sheet Title:

**ENLARGED EXTERIOR ELEVATIONS**

Sheet #:


**A-550**



ENLARGED EXTERIOR ELEVATION - SOUTH

1

SCALE: 1/4" = 1'-0"

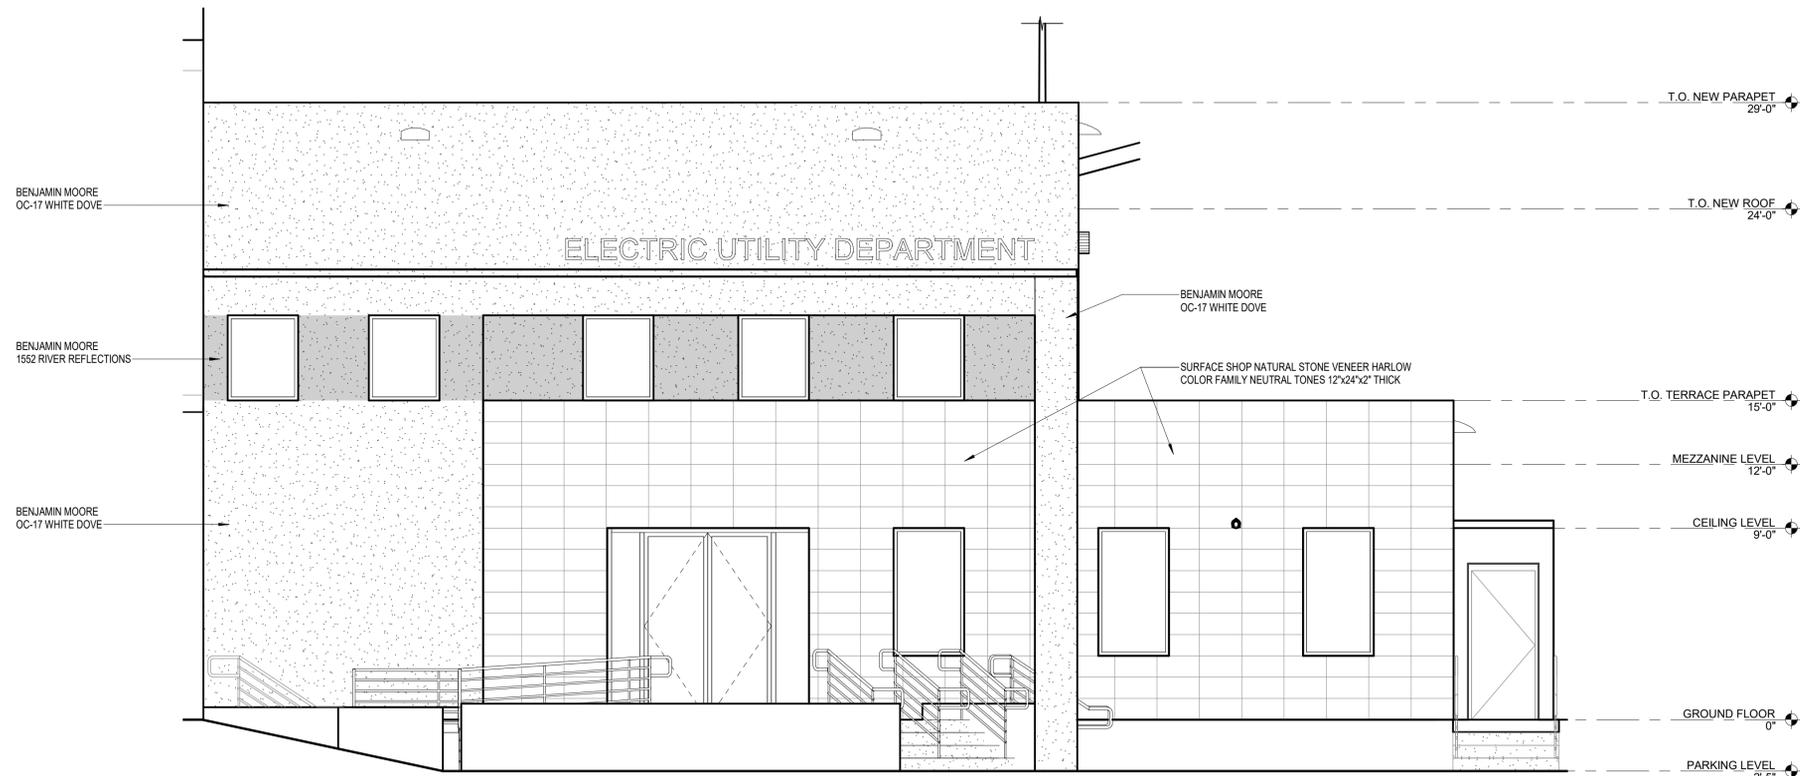

ENLARGED EXTERIOR ELEVATION - WEST

2

SCALE: 1/4" = 1'-0"

DATE: 09/04/2024 4:50:34 PM