




THE LORD'S PLACE
BURCKLE PLACE 3

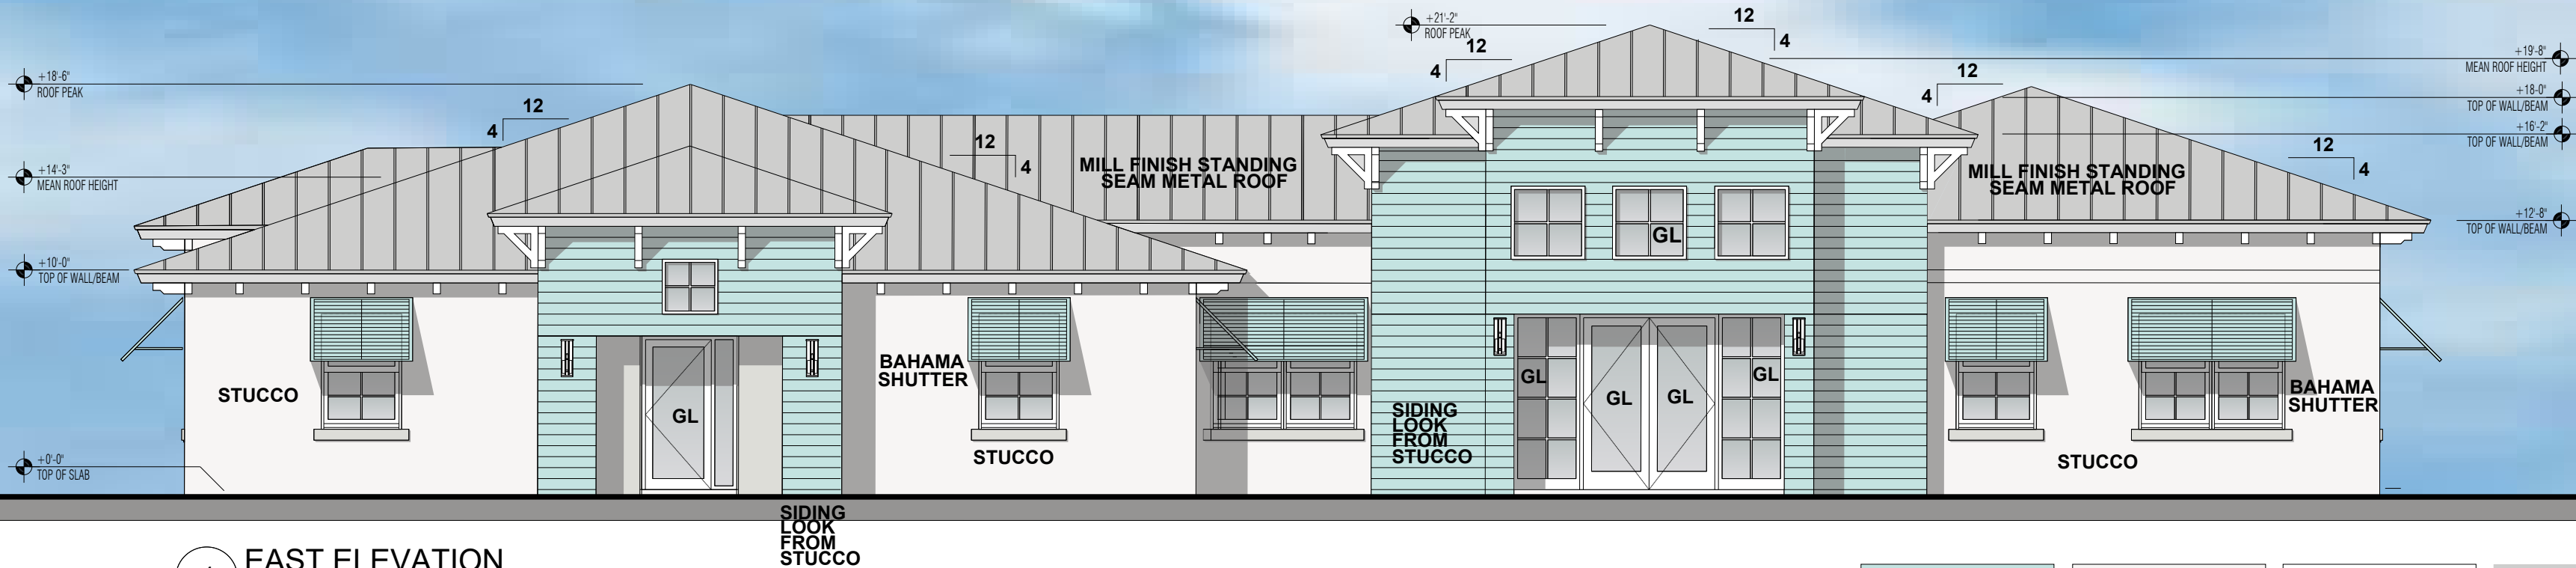

1

EAST ELEVATION

SCALE: ONE INCH EQUALS 8 FEET


EAST ELEVATION TOTAL WALL AREA: 1224 SF
25% WINDOW REQUIREMENT: 306 SF
TOTAL WINDOWS/STOREFRONT PROVIDED: 307 SF

SW 6800
SOMETHING BLUE
SIDING LOOK
FROM STUCCO
& BAHAMA
SHUTTERS

SW 7000
IBIS WHITE
STUCCO

SW 7006
EXTRA WHITE
BRACKETS

PAC-CLAD
MILL FINISH ZINC
METAL ROOF

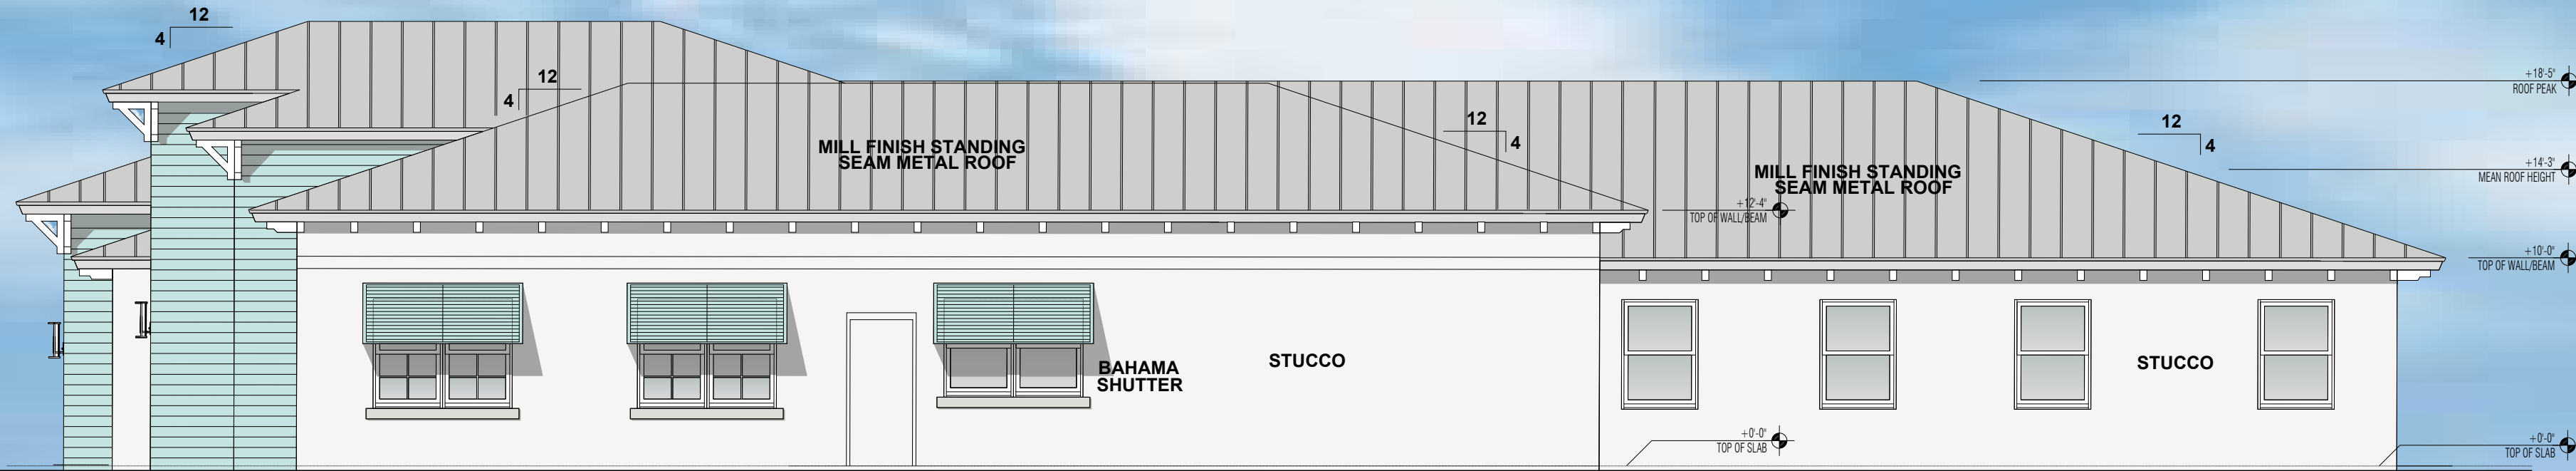


3 NORTH ELEVATION
SCALE: ONE INCH EQUALS 8 FEET



2 SOUTH ELEVATION
SCALE: ONE INCH EQAULS 8 FEET


SIDING
LOOK
FROM
STUCCO

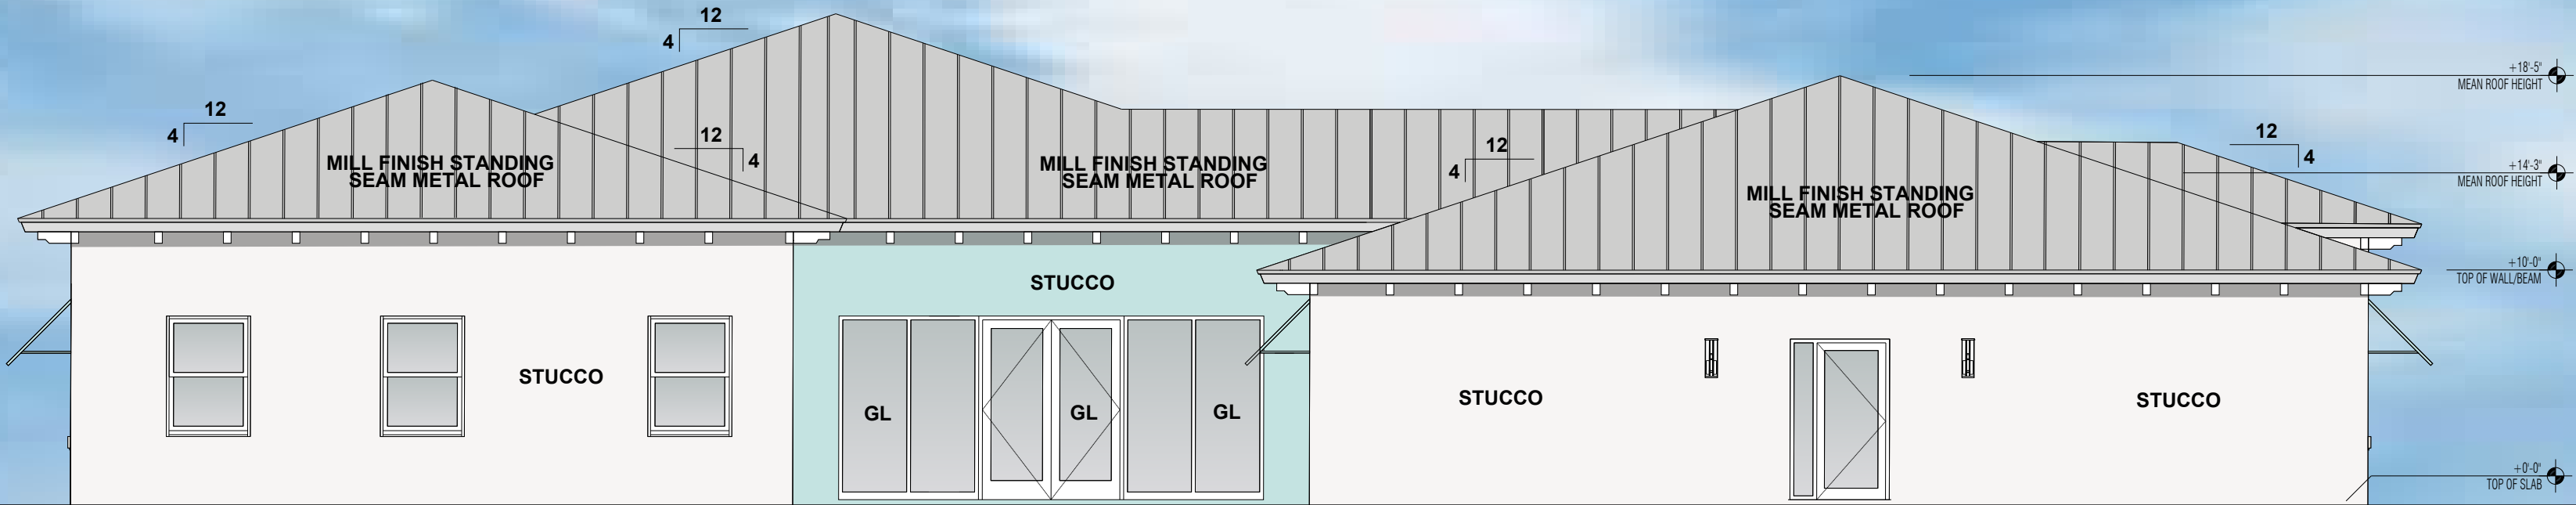

4 WEST ELEVATION
SCALE: ONE INCH EQAULS 8 FEET

CONSULTANT

NOTES

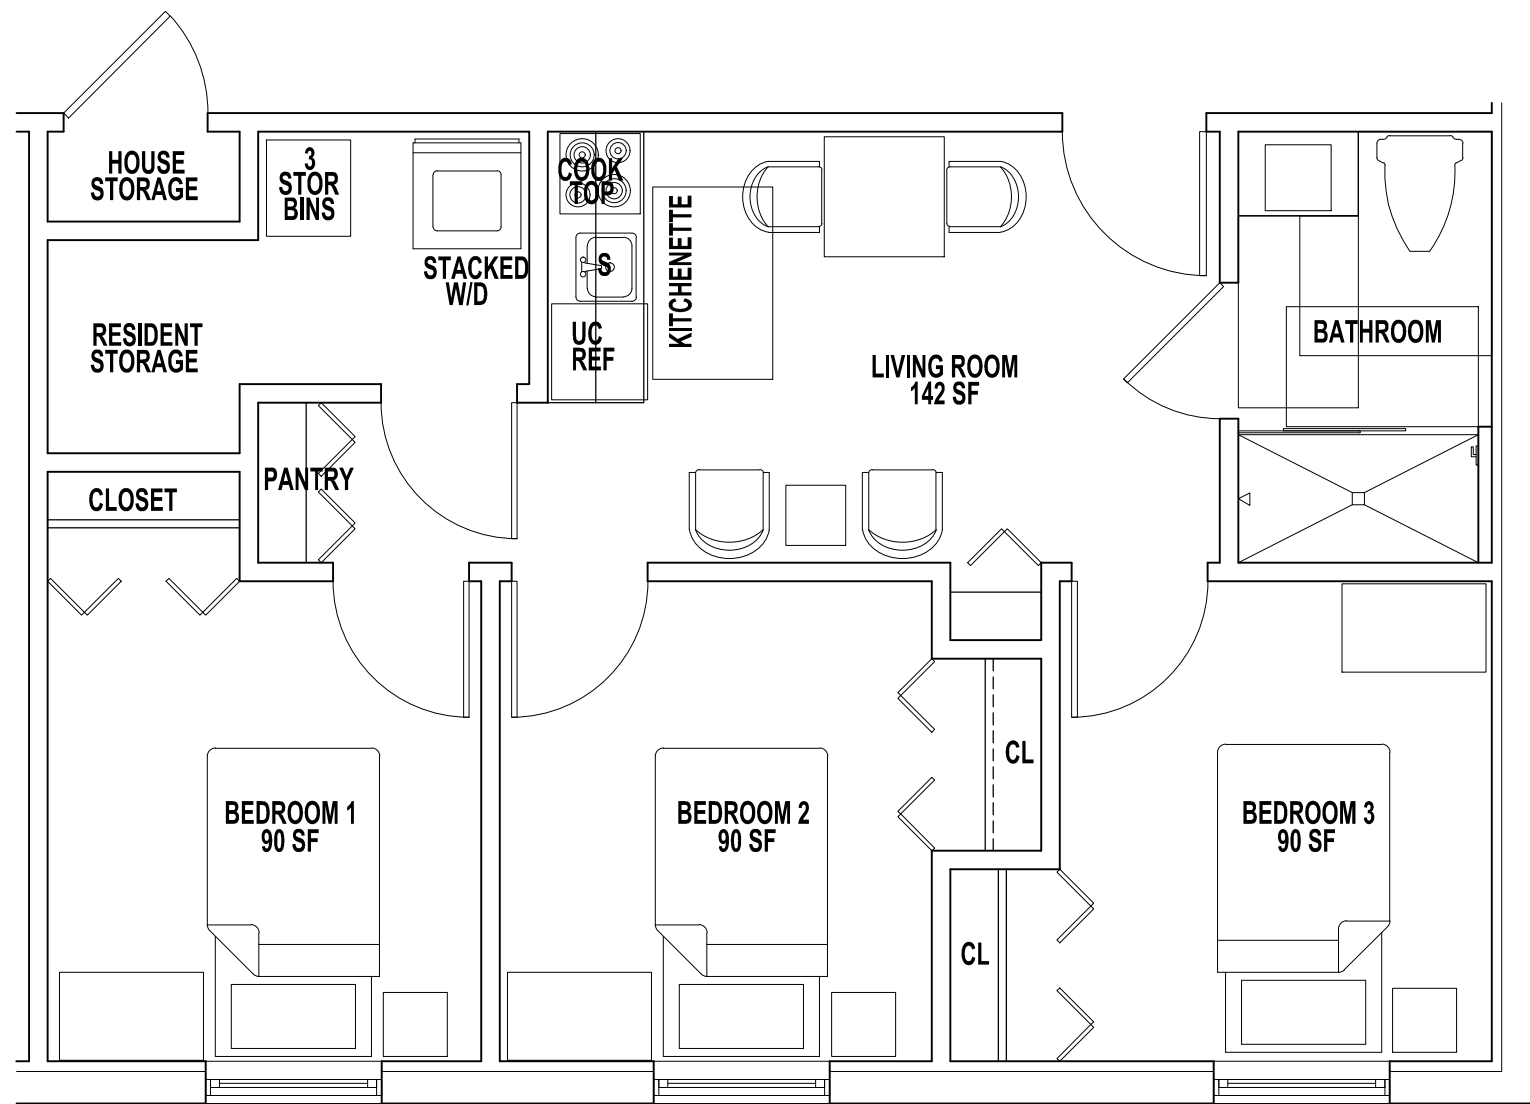

2 TYPICAL 3 BEDROOM UNIT FLOOR PLAN
SCALE: ONE INCH EQUALS 4 FEET
636 GSF



1 FLOOR PLAN
SCALE: ONE INCH EQUALS 8 FEET

7859 SF - GROSS BUILDING AREA
4452 SF - GROSS RESIDENT UNIT AREA
2138 SF - GROSS SHARED COMMON AREA
685 SF - GROSS ADMINISTRATIVE/STORAGE AREA
604 SF - CORRIDOR AREA
6590 SF - COMBINED LIVING AREA/7 UNITS = 941.4 SF PER UNIT


NO DESCRIPTION
REVISIONS

PROJECT TITLE
THE LORDS PLACE
BURCKLE PLACE 3
SOUTH FEDERAL HIGHWAY AND 9TH AVENUE SOUTH
LAKE WORTH BEACH, FLORIDA


SHEET TITLE
FLOOR PLANS
RENDERING

COPYRIGHT, 2021, - INTER/PLAN, INC. - ALL RIGHTS RESERVED


SEAL

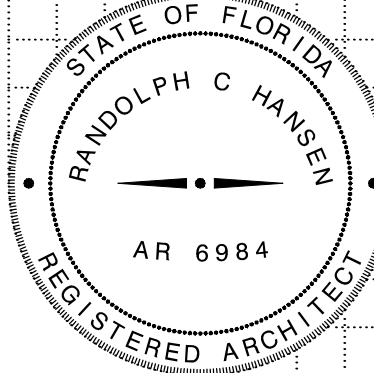

PHASE
CITY SUBMITTAL
DRAWN BY
HANSEN
CHECKED BY
HANSEN
DATE
4 JUN 2021
PROJECT NO
20070
A1
DRAWING NO

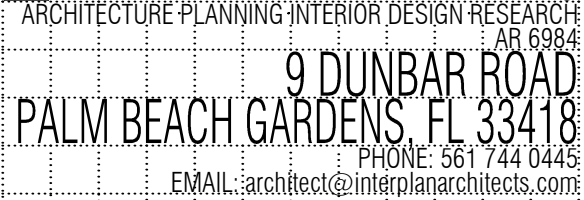

NOTES

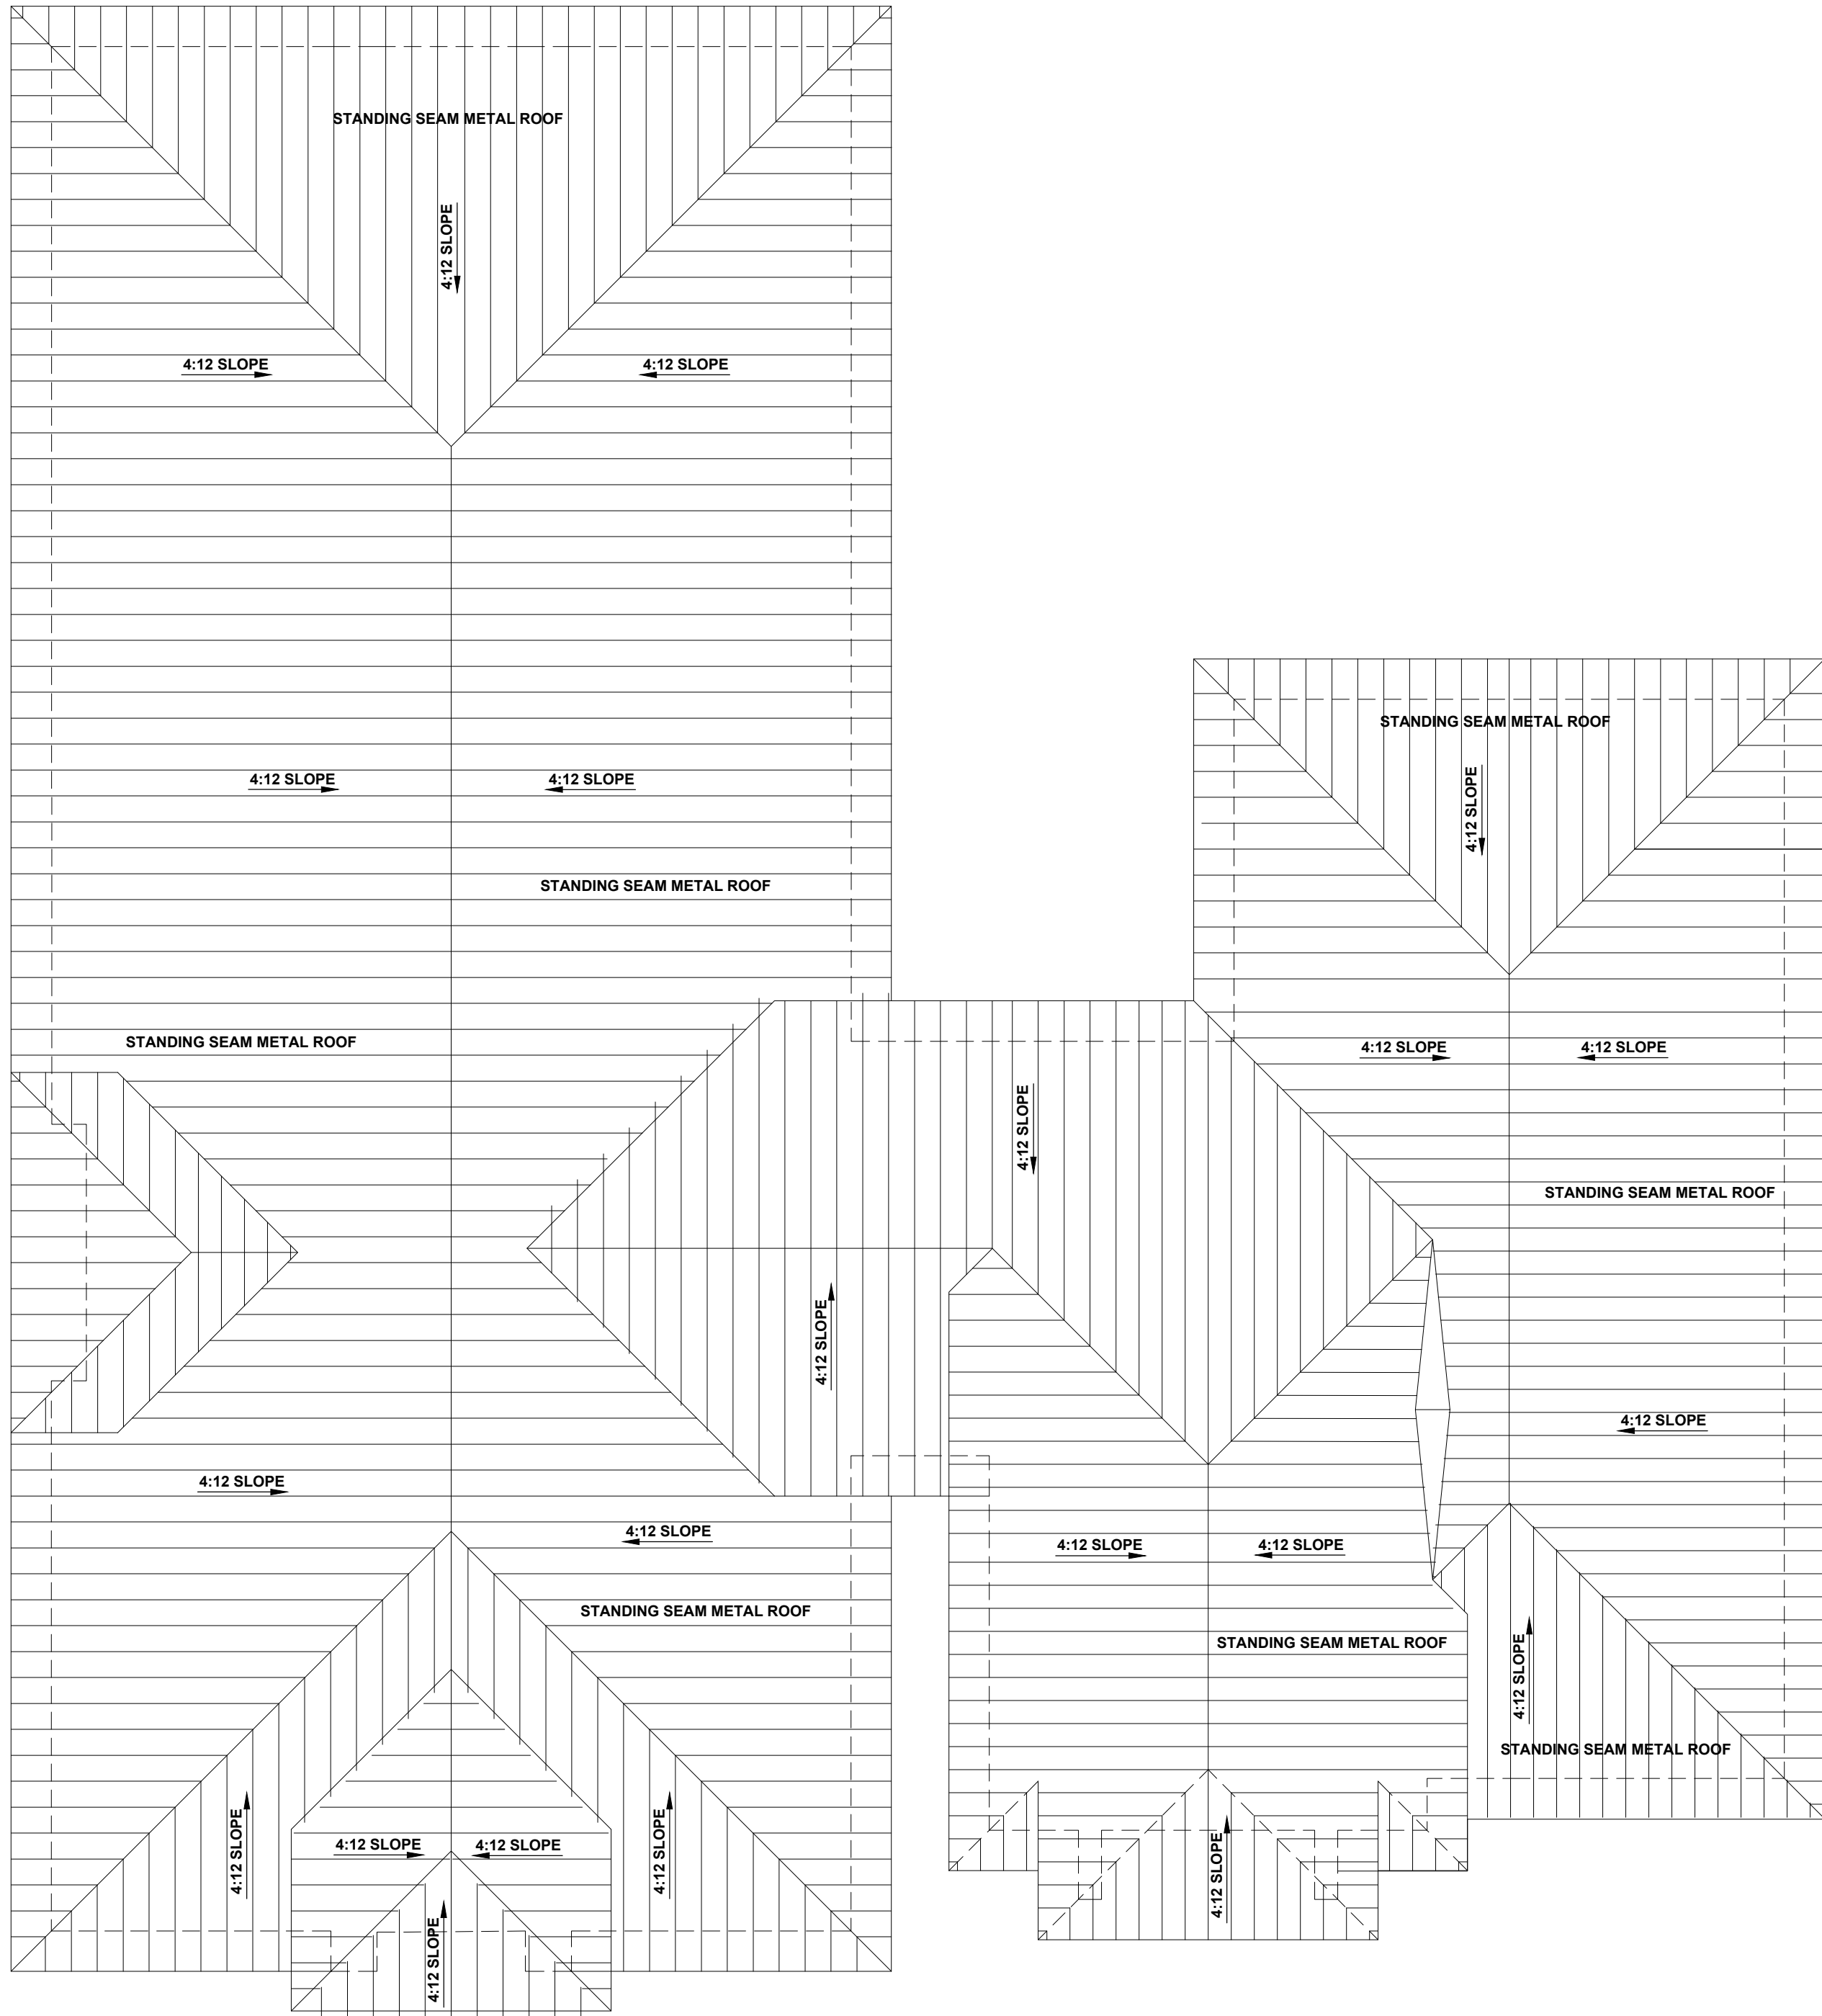

1 ROOF PLAN
SCALE: ONE INCH EQUALS 8 FEET

PROJECT TITLE
THE LORD'S PLACE
BURCKLE PLACE 3
HIGHWAY AND 9TH AVENUE SOUTH
LAKE WORTH BEACH, FLORIDA



COPYRIGHT 2021 + INTER/PLAN INC. - ALL RIGHTS RESERVED

SEAL

SEAL

STATE OF FLORIDA
 RANDOLPH C HANSEN
 REGISTERED ARCHITECT
 AR 6984

PHASE
CITY SUBMITTAL
DRAWN BY
HANSEN
CHECKED BY
HANSEN
DATE
4 JUNE 2021
PROJECT NO
20370
A2
DRAWING NO

