

ARCHITECT



30500 NORTHWESTERN HWY, SUITE 311
FARMINGTON HILLS, MICHIGAN 48334
T. 248.855.7040
WWW.DAVISINTERIORDSIGN.COM

CONSULTANTS

MEP ENGINEER

COMPANY
ADDRESS
ADDRESS
ADDRESS
T. ###.###.####

CONSULTANT

COMPANY
ADDRESS
ADDRESS
ADDRESS
T. ###.###.####

SEAL

DEPARTMENT OF BUILDINGS SCAN

PROJECT



LUMBER YARD AT
PAINT CREEK
215 S. BROADWAY ST.
LAKE ORION, MI 48362

ISSUE

Rev. Issued for Date

PROGRESS SET
NOT FOR CONSTRUCTION
10/9/2025 11:40:39 AM

DRAWN BY: X.X.
CHECKED BY: X.X.

PROJECT NUMBER


25121

SHEET TITLE


BAKERY BUILDING
ELEVATIONS

SHEET NUMBER

A300

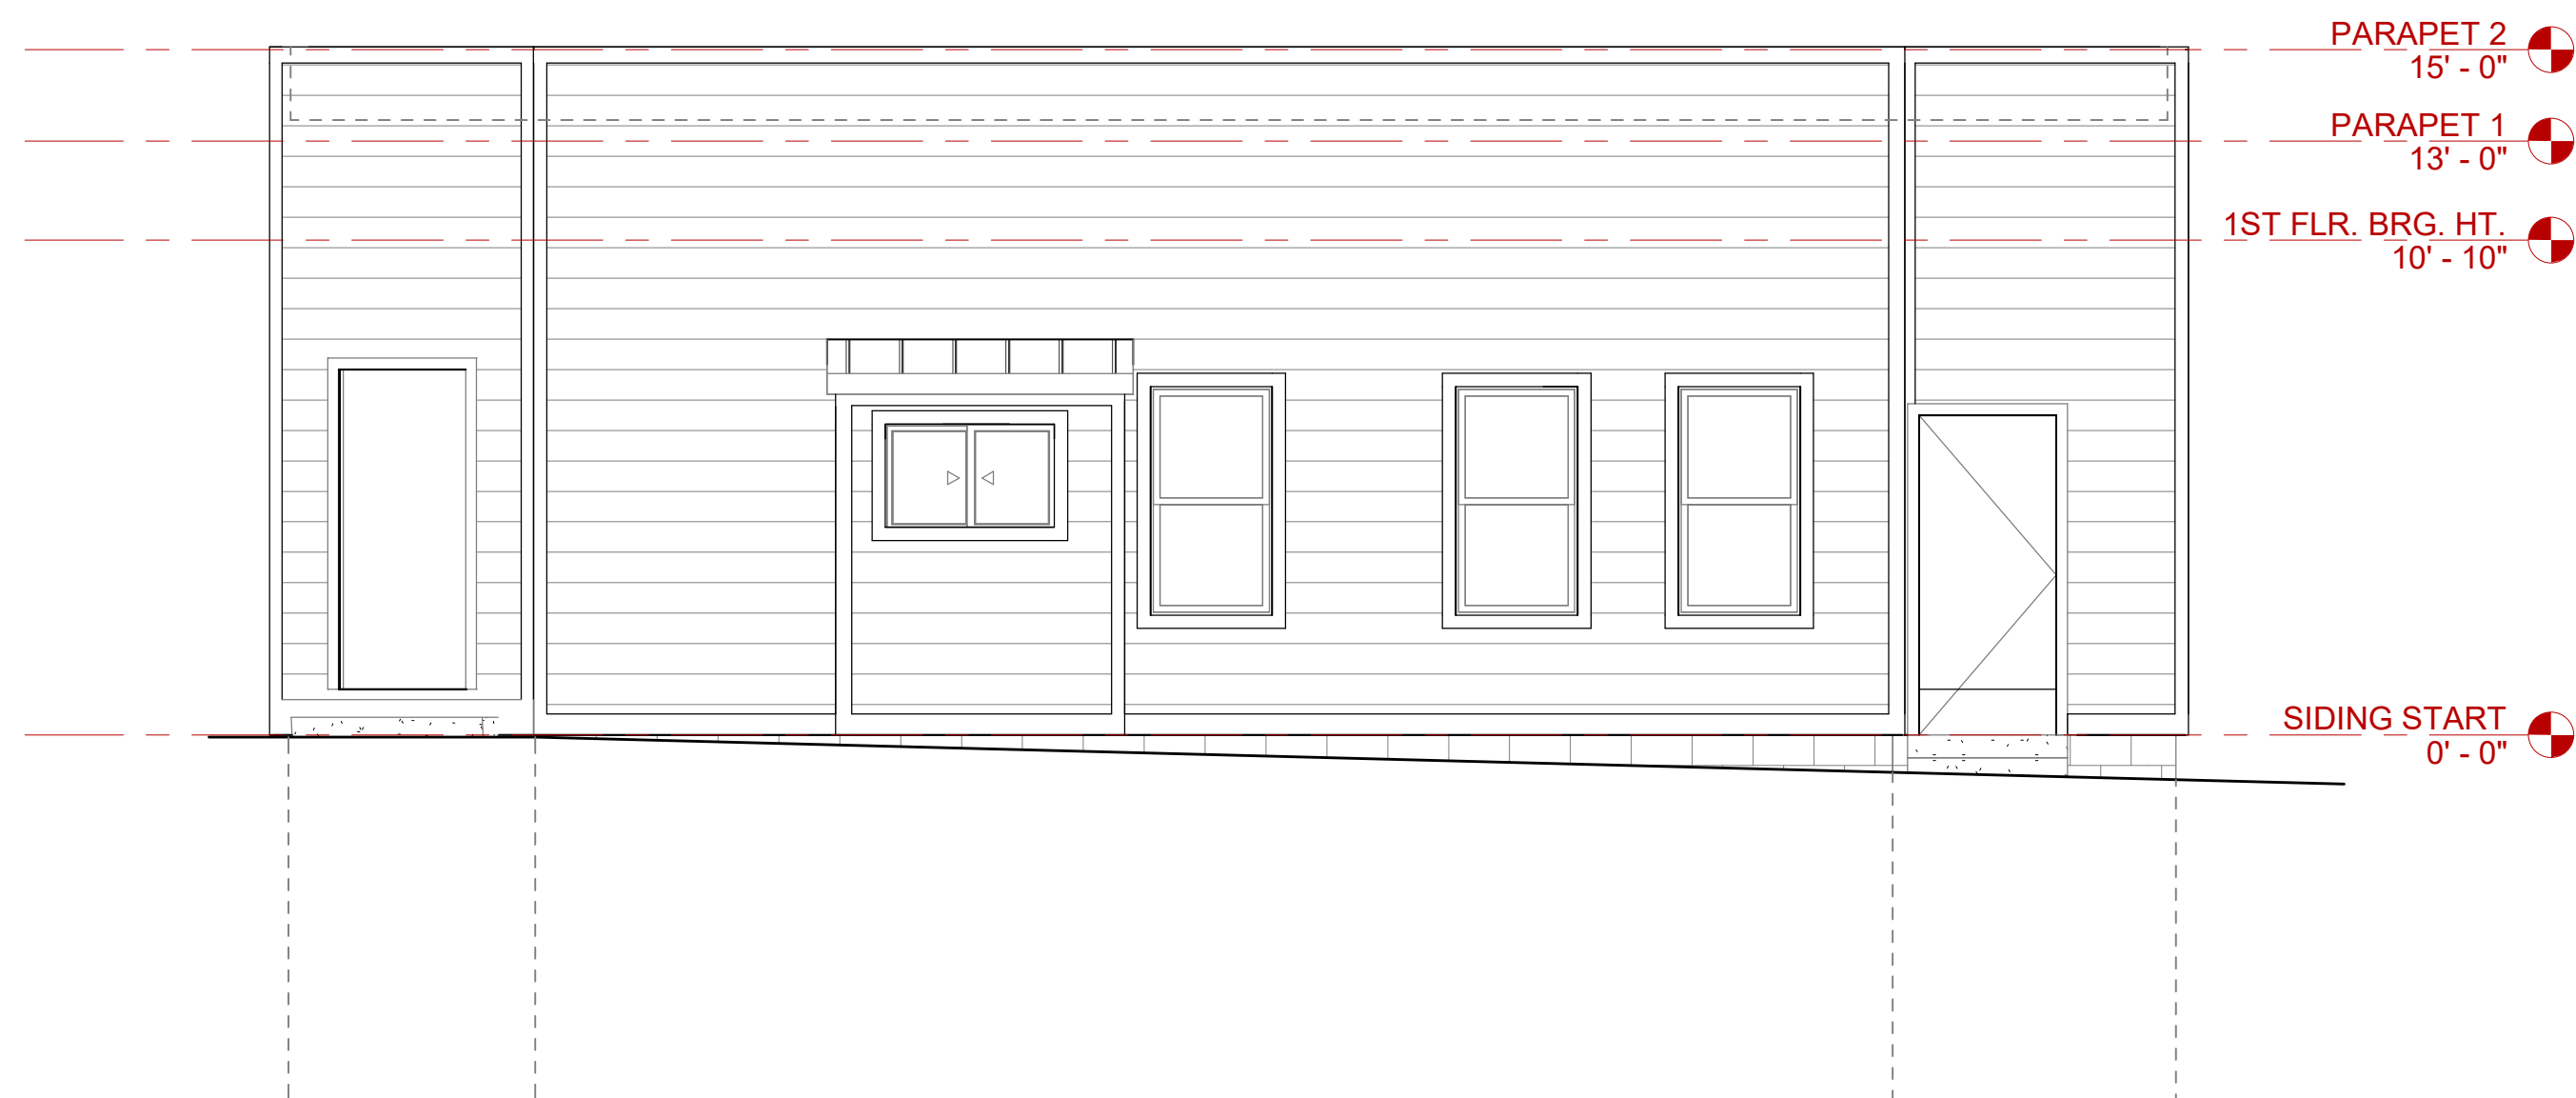

1 BAKERY - NORTH ELEVATION
1/4" = 1'-0"

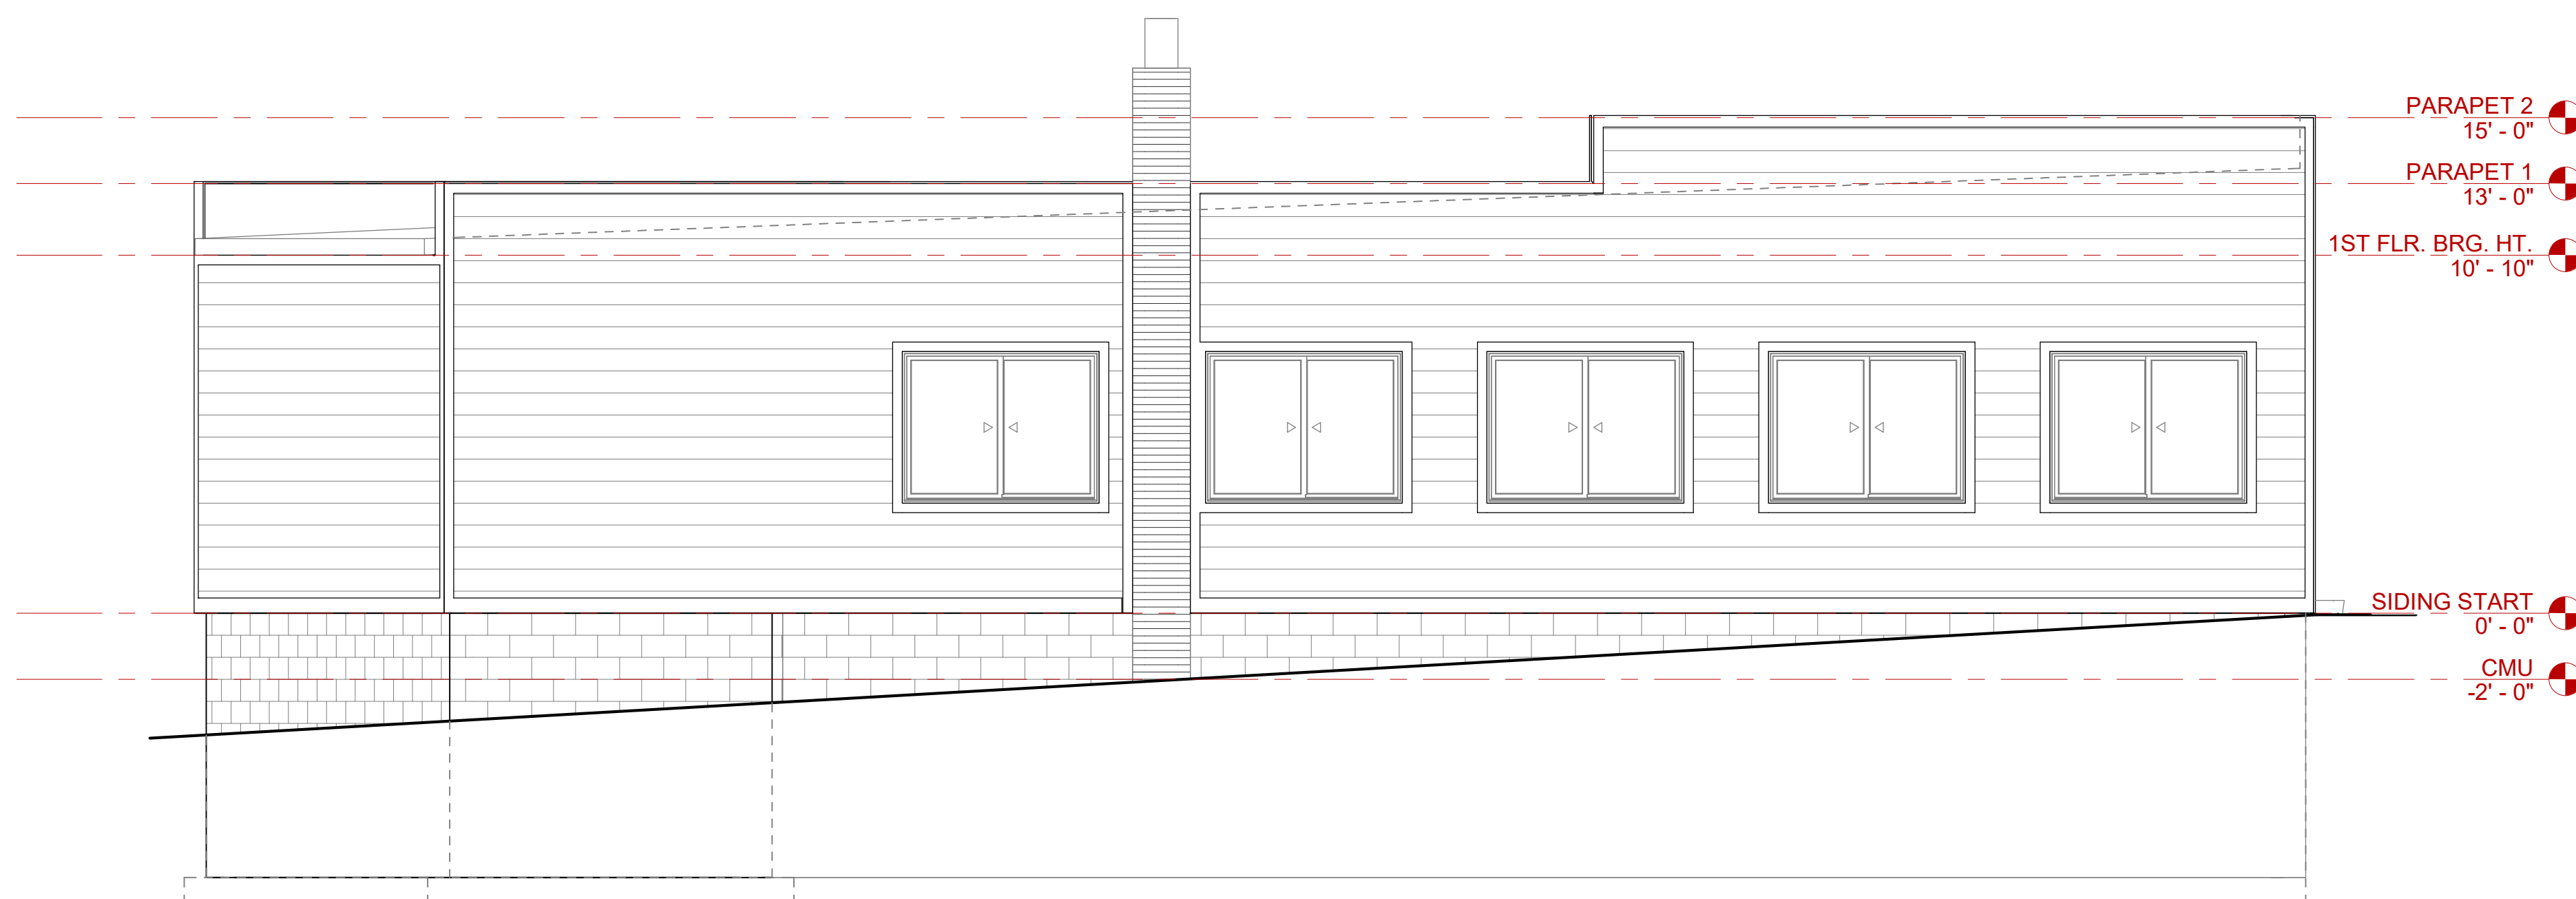

2 BAKERY - EAST ELEVATION
1/4" = 1'-0"

CONSULTANTS

MEP ENGINEER

COMPANY
ADDRESS
ADDRESS
T. ###.###.####

CONSULTANT

COMPANY
ADDRESS
ADDRESS
T. ###.###.####

SEAL

DEPARTMENT OF BUILDINGS SCAN

PROJECT



**LUMBER YARD AT
PAINT CREEK**
215 S. BROADWAY ST.
LAKE ORION, MI 48362

ISSUE

Rev. Issued for Date

**PROGRESS SET
NOT FOR CONSTRUCTION**
10/9/2025 11:40:39 AM

DRAWN BY: X.X.
CHECKED BY: X.X.

PROJECT NUMBER


25121

SHEET TITLE


**BAKERY BUILDING
ELEVATIONS**

SHEET NUMBER


A301

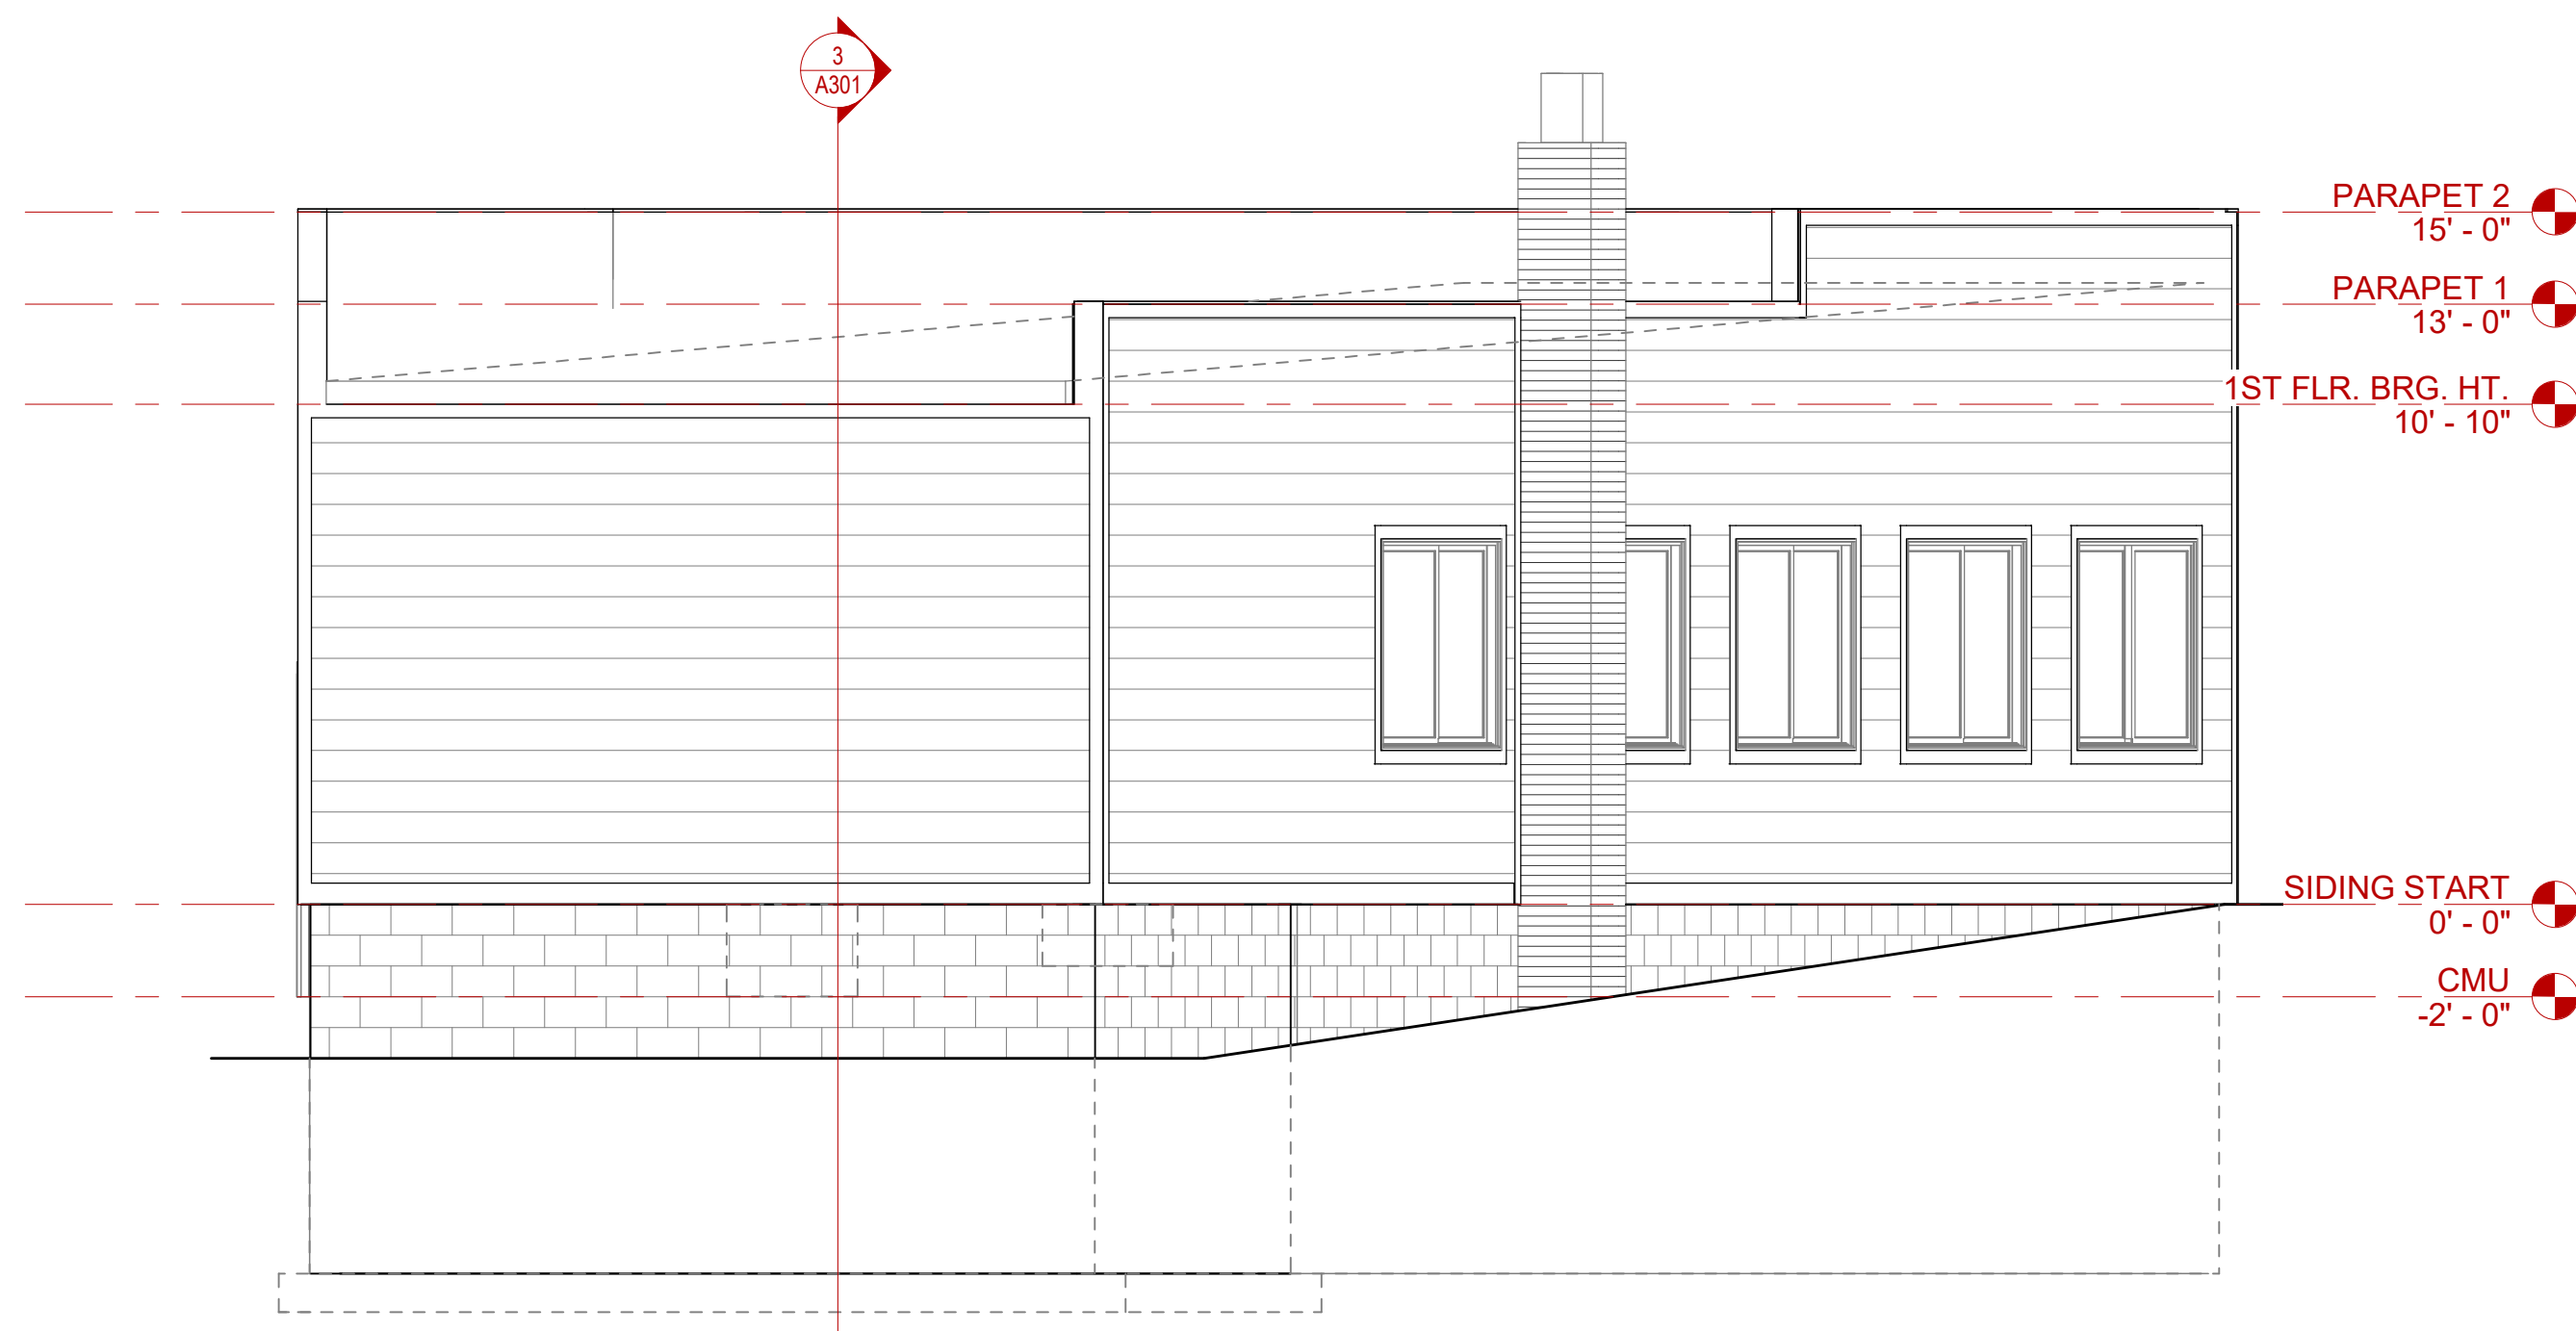

1 BAKERY - SOUTH ELEVATION
1/4" = 1'-0"

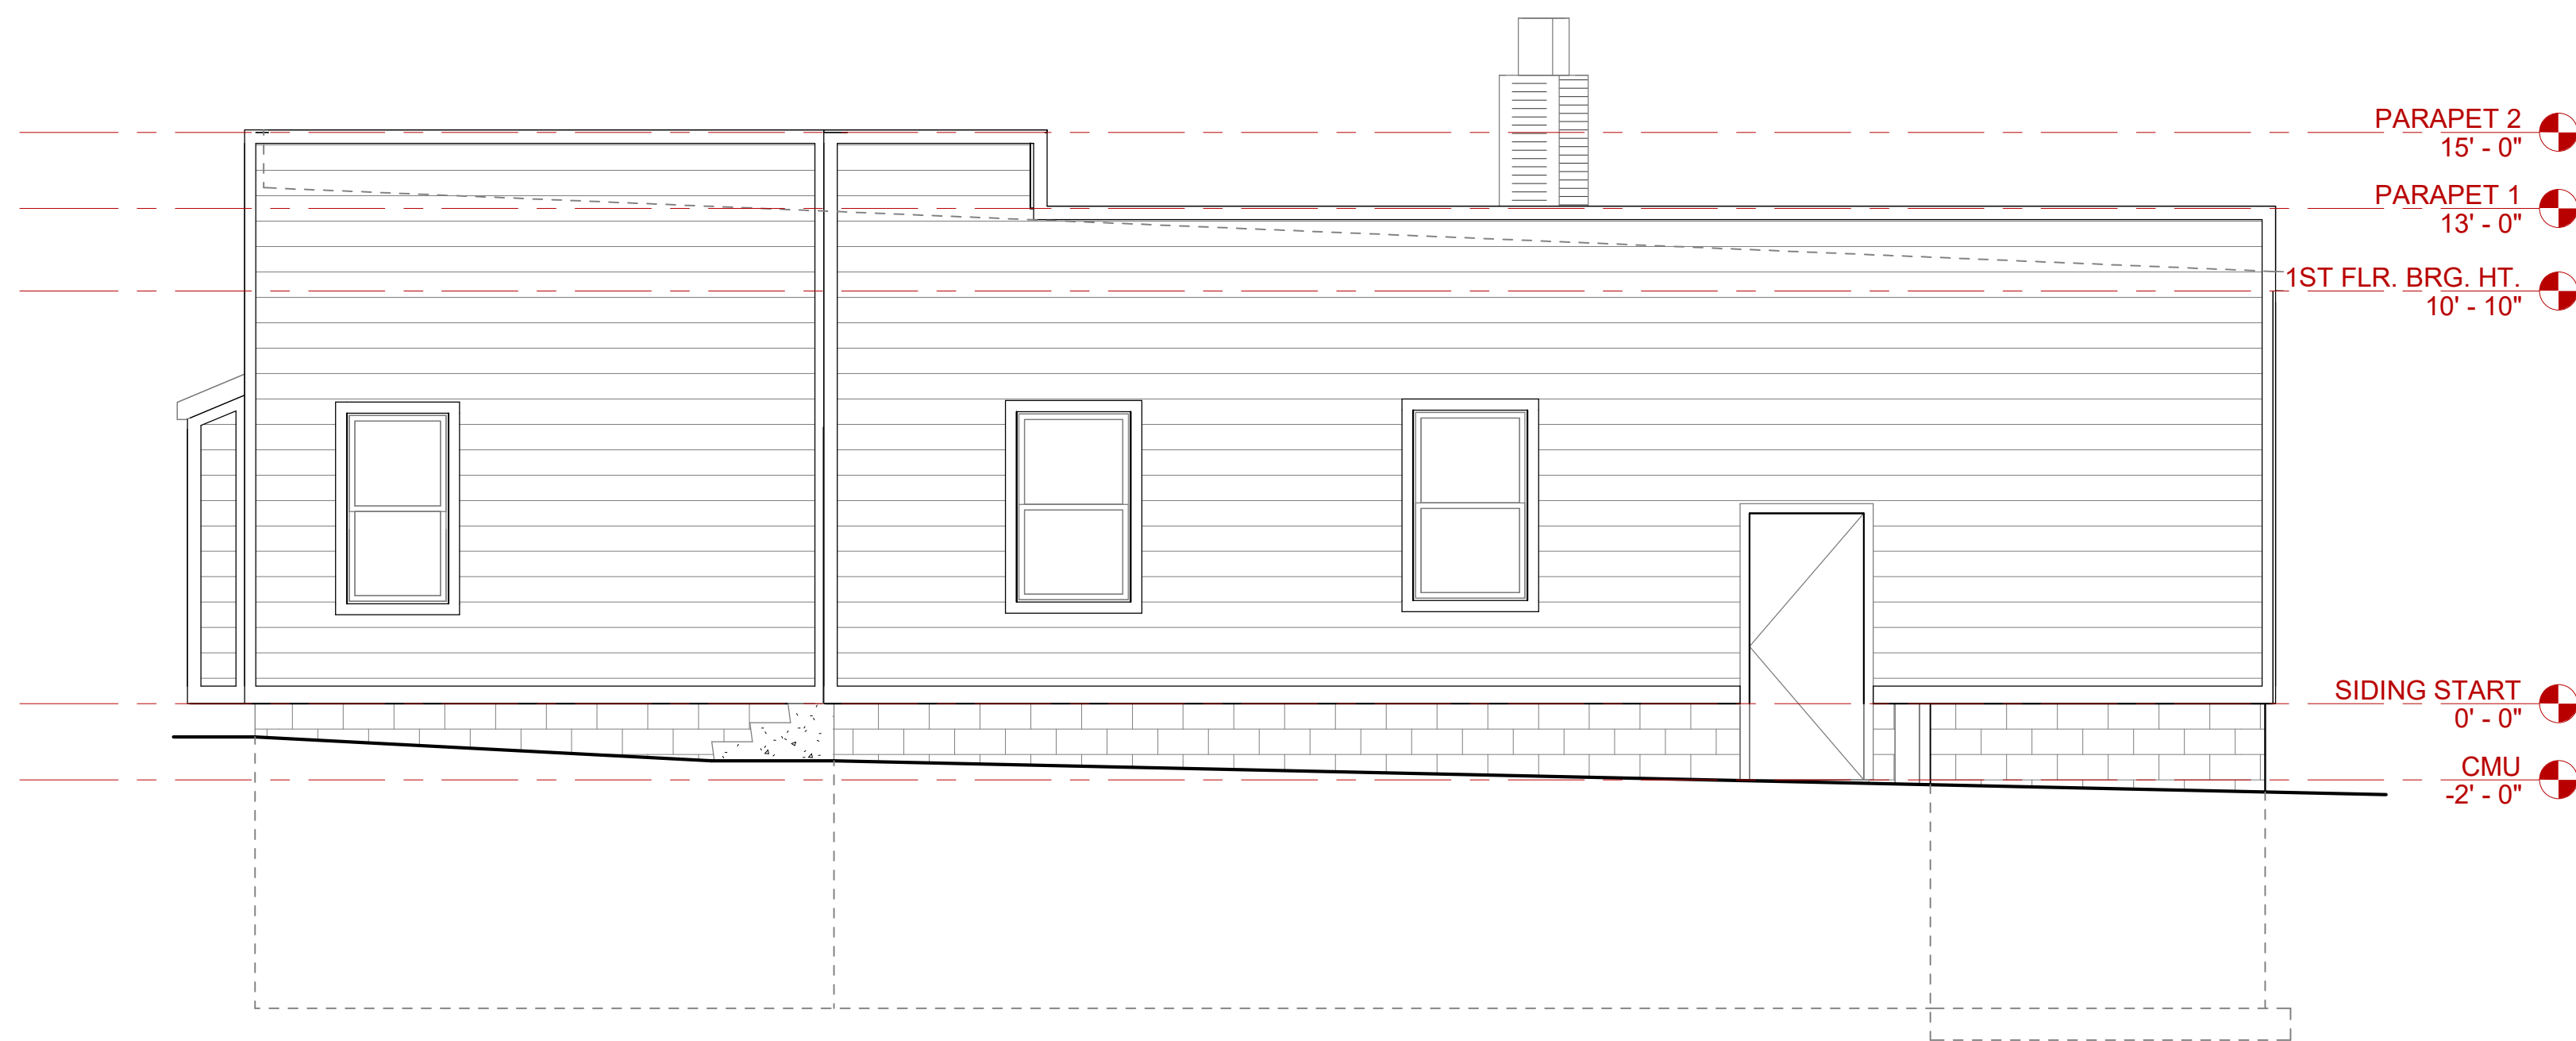

2 BAKERY - WEST ELEVATION
1/4" = 1'-0"

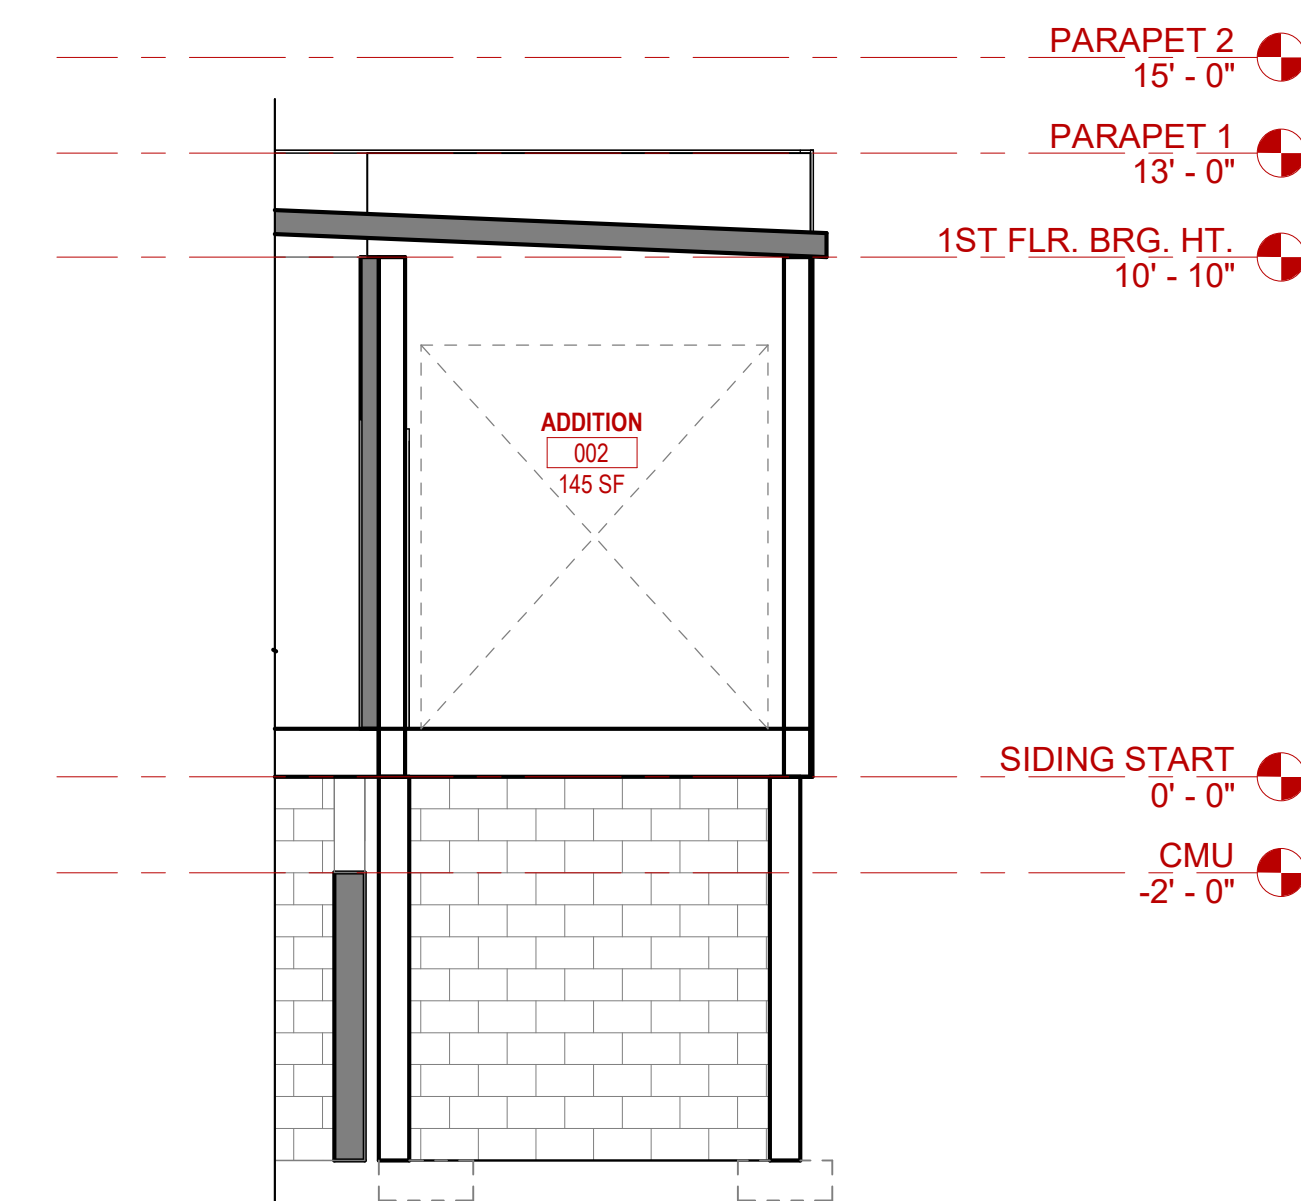

3 SECTION - BAKERY ADDITION
1/4" = 1'-0"