


File Location: N:\2021-114E (Rice Road Landis)\Civil\3D0 - Plan Sets\Civil Construction\C5.0 - Utility Plan.dwg
Last Saved on: 6/6/2023 12:26 PM Last Saved By: Mjagers

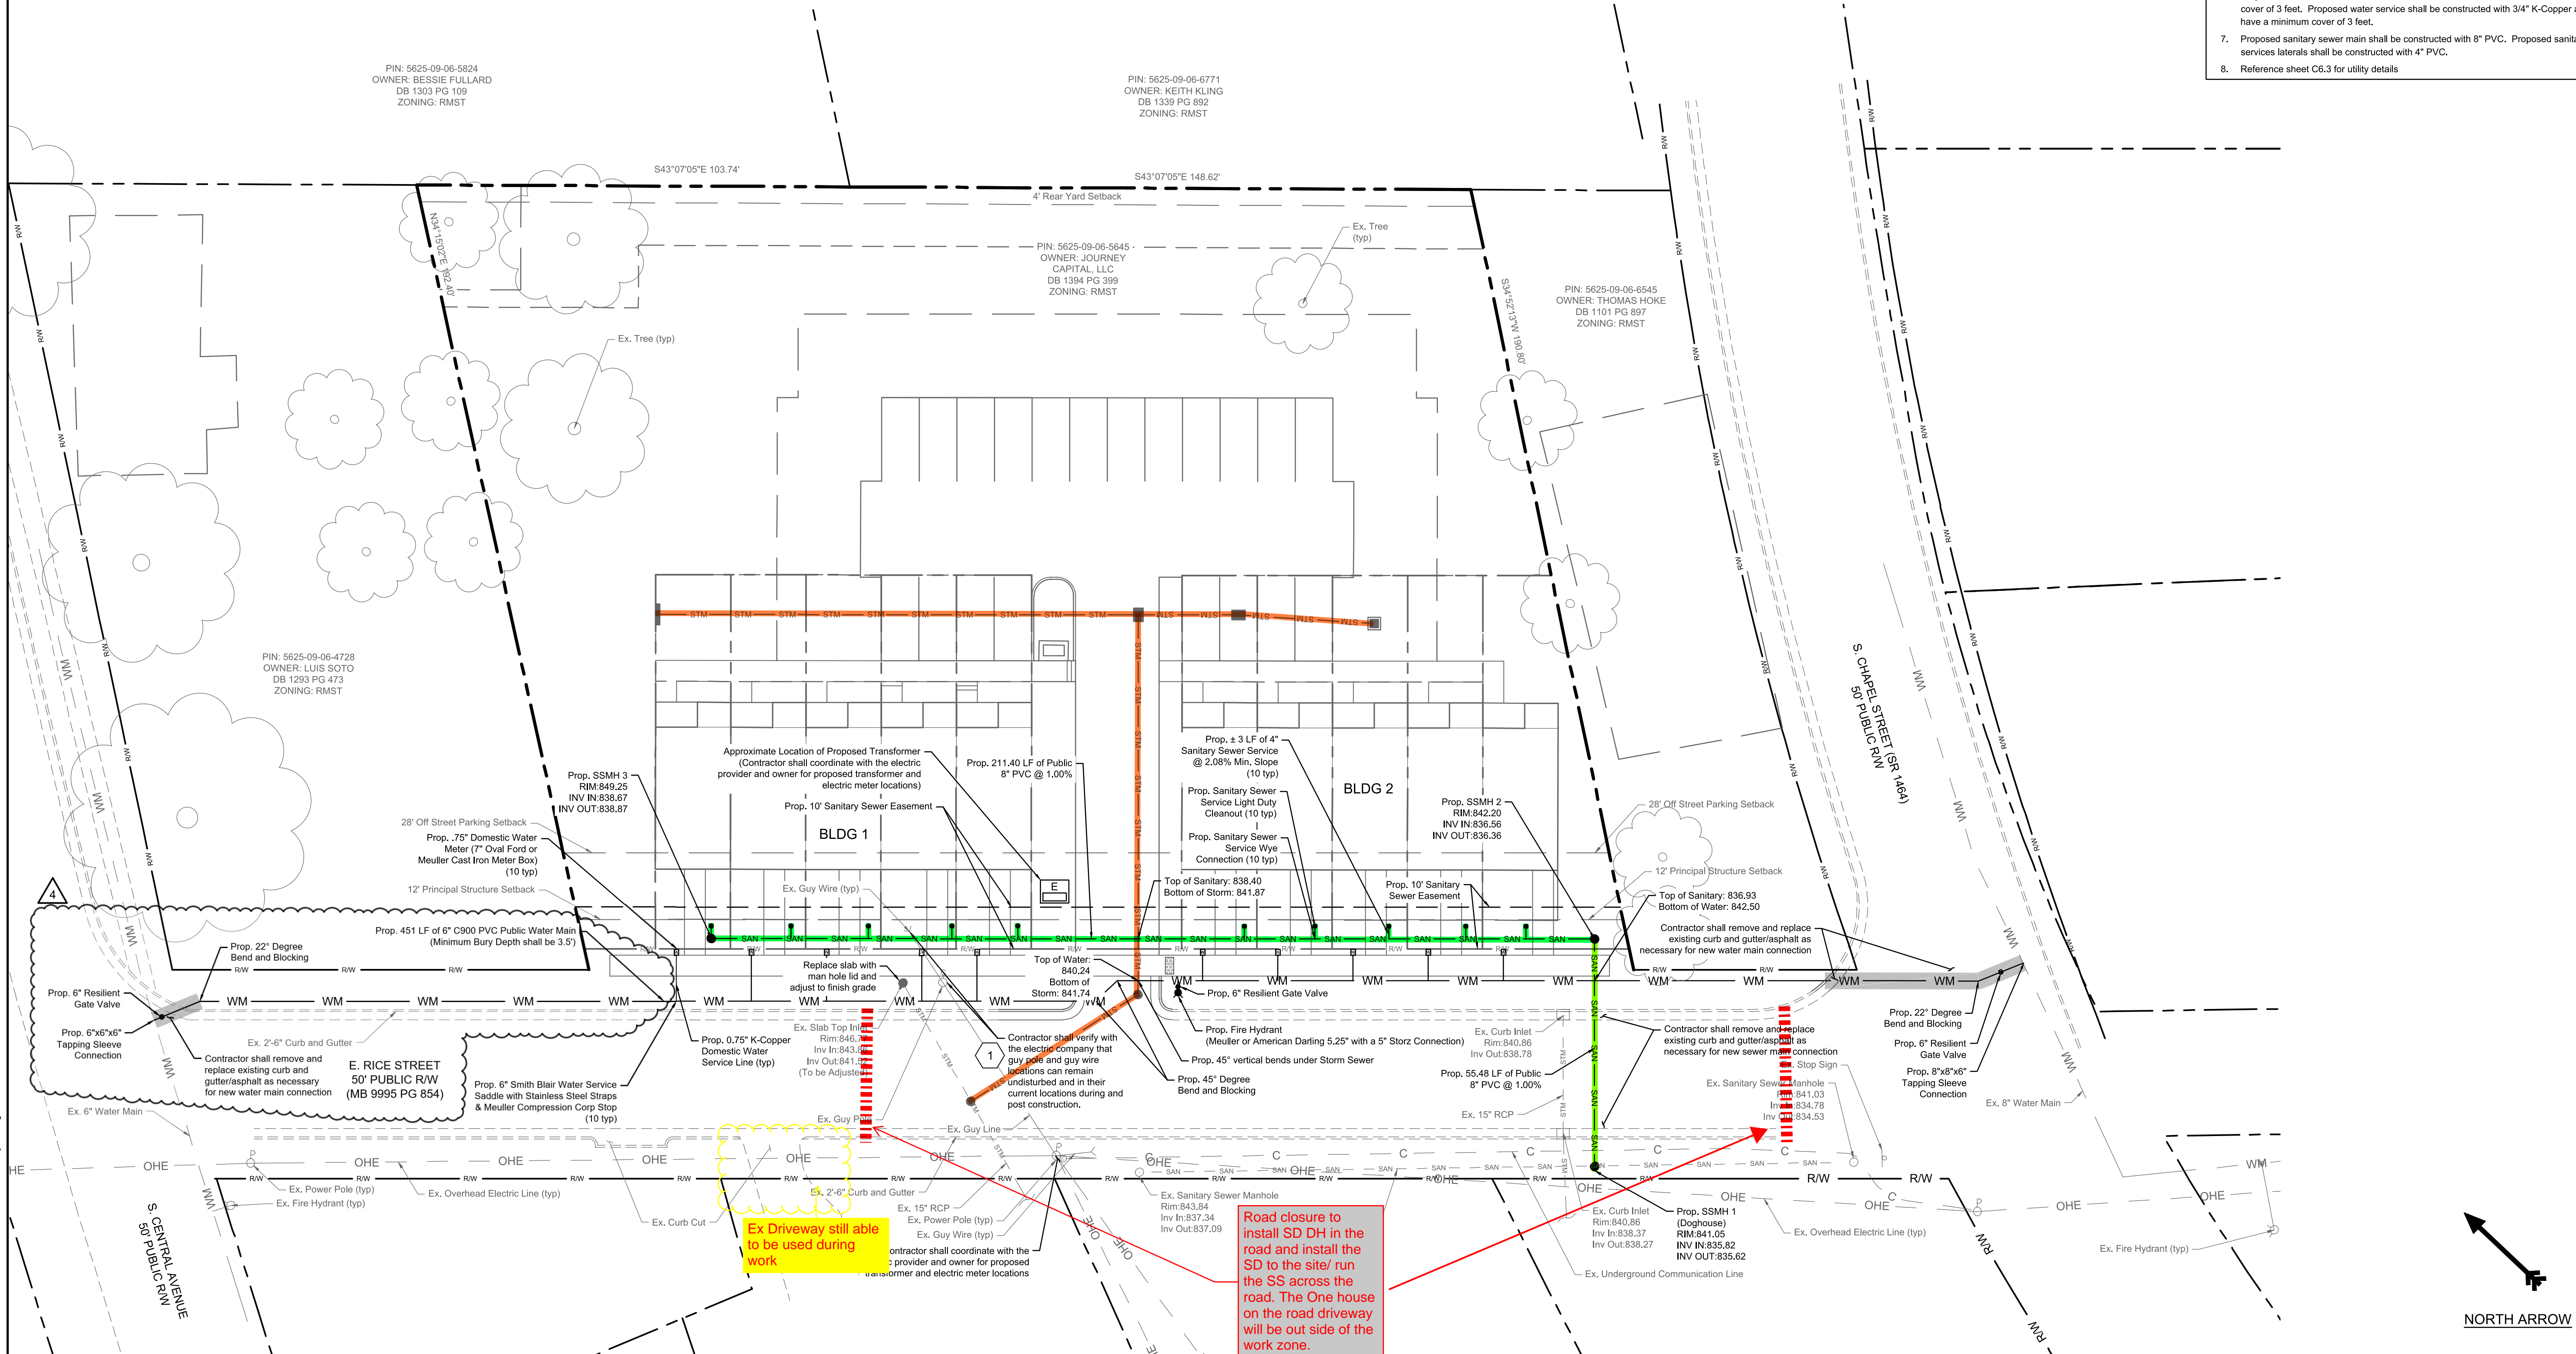


PLANS PREPARED BY

ACRO
DEVELOPMENT SERVICES
LAND SURVEYING-CIVIL ENGINEERING

601 S. Cedar Street, Suite 101
Charlotte, NC 28202
P: 704-716-5680

PROFESSIONAL SEAL

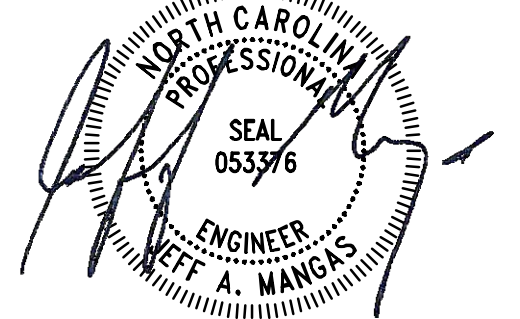

COA SEAL



REVIEWING AGENTS

EROSION CONTROL:
N/A

WATER AND SEWER:
TOWN OF LANDIS

STORMWATER:
N/A

ZONING:
TOWN OF LANDIS

PROJECT LOCATION

E. RICE STREET
TOWN OF LANDIS, ROWAN COUNTY
NORTH CAROLINA 28088

PLANS PREPARED FOR

PRESPRO CUSTOM HOMES
6220 HUDSPETH ROAD
HARRISBURG, NC 28075
704-453-2700

PROJECT NAME

RICE ROAD TOWNHOMES

PROJECT NUMBER

2021-114E

PROJECT PHASE

CIVIL CONSTRUCTION DOCUMENTS

REVISIONS

NO.	DATE	DESCRIPTION
1	4/13/23	Municipal Pre-Construction Meeting Comments
2	5/9/23	Municipal Comments: MH Invert & Structure Note 8
3	5/15/23	Municipal Comments: Invert Updates
4	6/6/23	Municipal Comments: Water Line Loop

SHEET NAME

UTILITY PLAN

SHEET NUMBER
C5.0

DATE

12/08/2022

SCALE: 1" = 20'

