



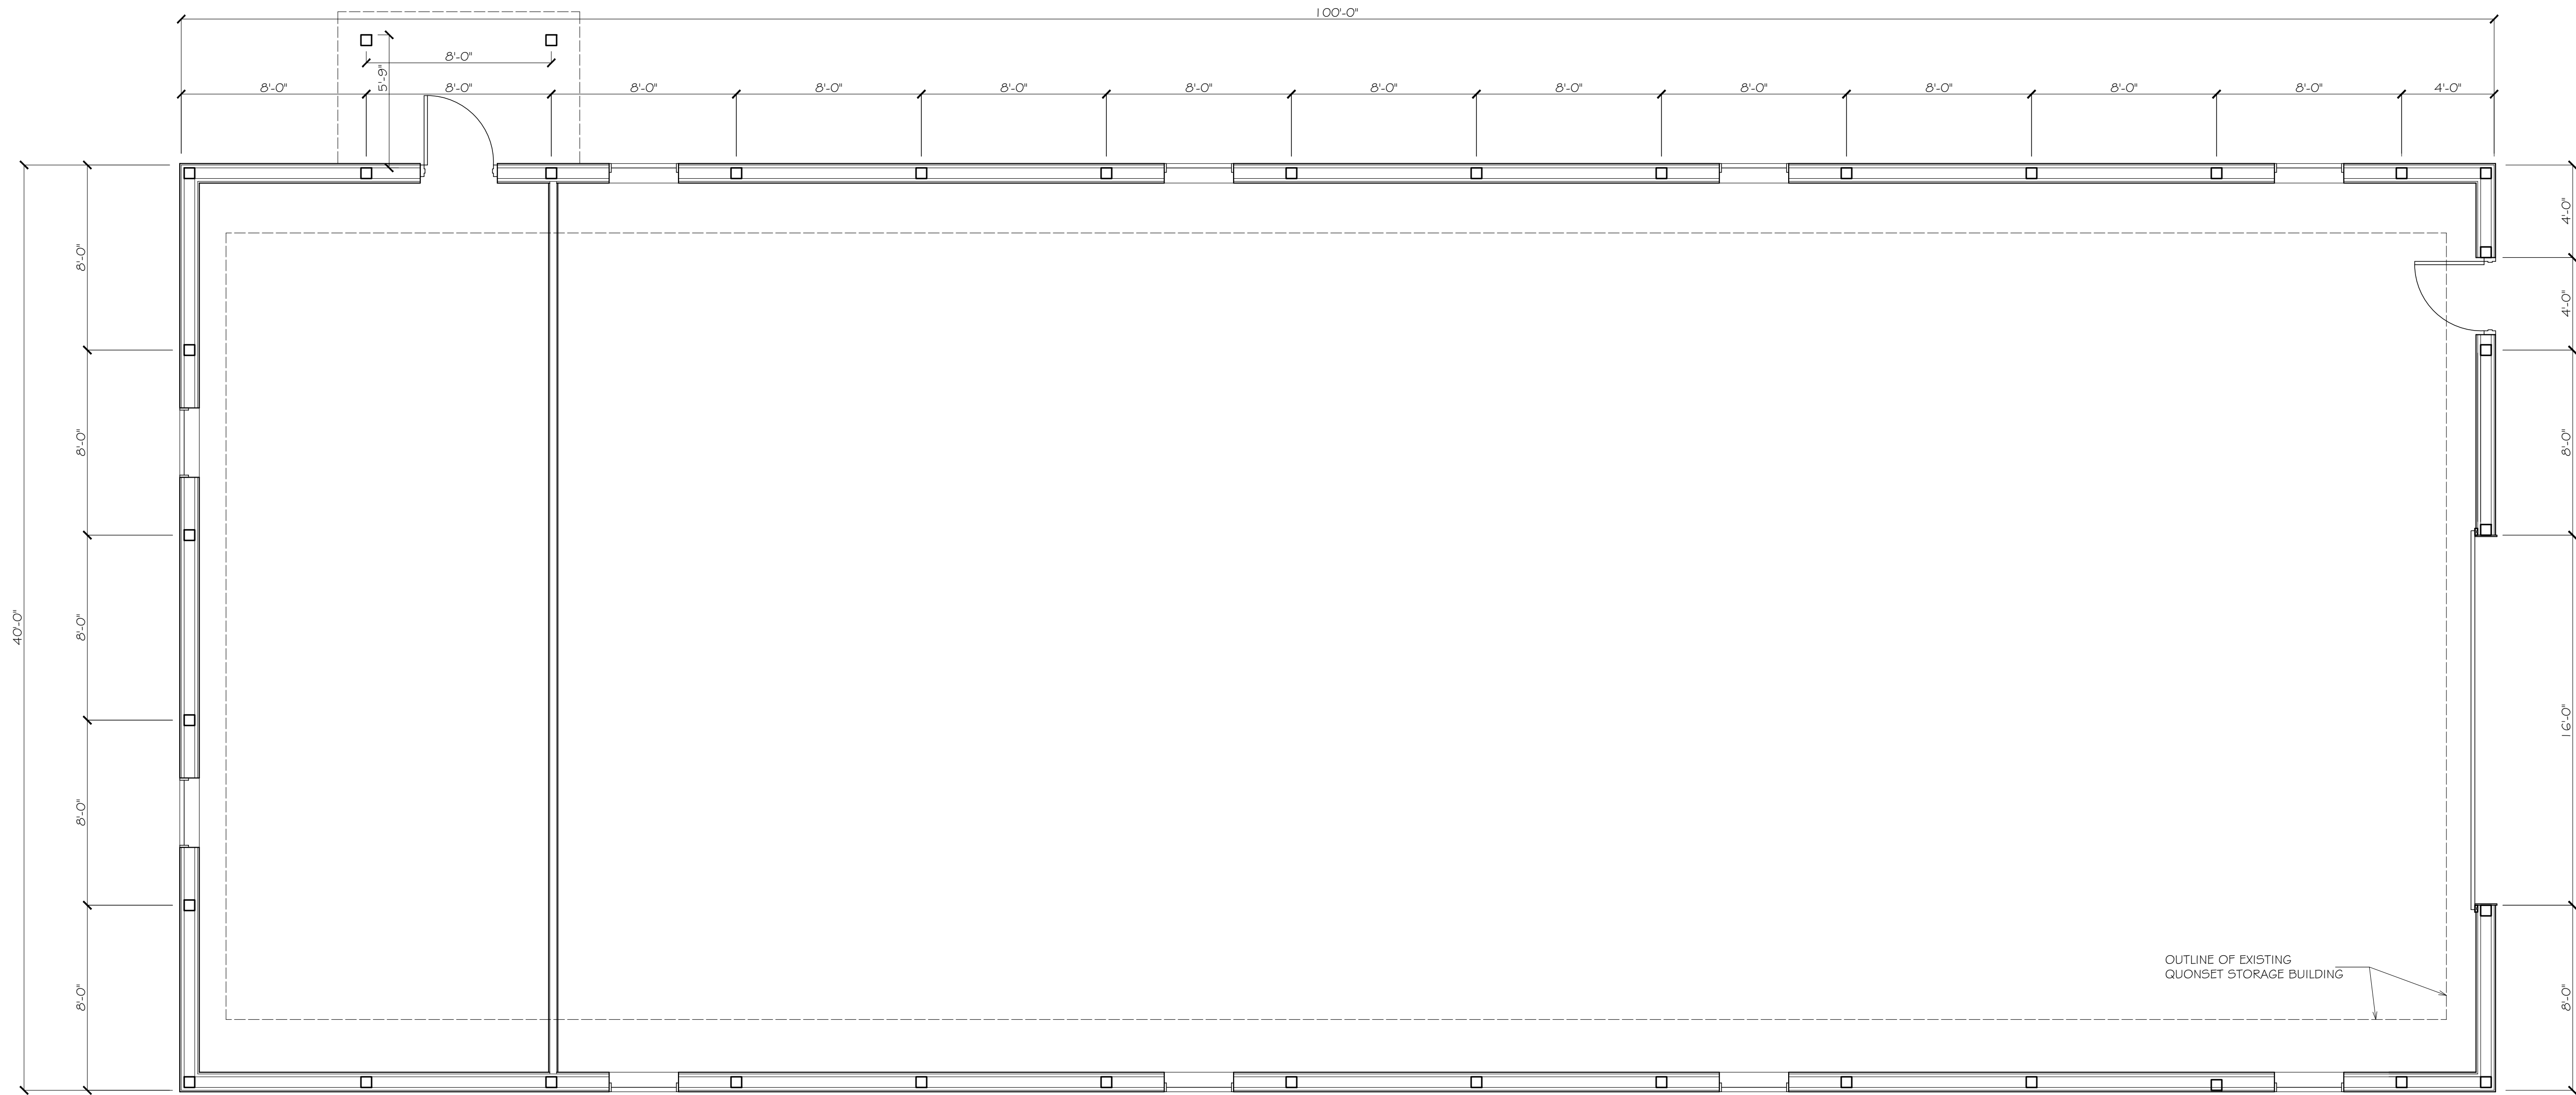

FLOOR PLAN

1/4"= 1'-0"

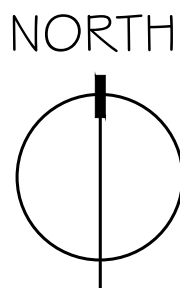

PROPOSED STORAGE REPLACEMENT BUILDING

SCOTT HICKS
10 WATERWAGON ROAD, ITHACA, NY 14850

GEORGE W. BREUHAUS, ARCHITECT
950 DANBY ROAD SUITE 220
ITHACA, NEW YORK 14850

PROJ. NO: 25 - 04

SCALE: AS NOTED

DRAWN: BREUHAUS

DATE: 20 FEB 2025

FLOOR PLAN