

1 Preliminary Site Plan
 1" = 30'-0"



Site Plan

Window Cover - Option B


CLIENT: Michelle Zirbel

PROJECT ADDRESS: 1173 Auburn Road
 Locke, NY 13092
 (Town of Lansing)

132 W Groton Rd
 Groton, NY 13073
 607.227.4886
 gbush@specconsulting.com

DATE: 05/10/2024
 SCALE: AS NOTED
 PROJECT #: 24-047
 DRAWN BY: RL
 SHEET:

C1

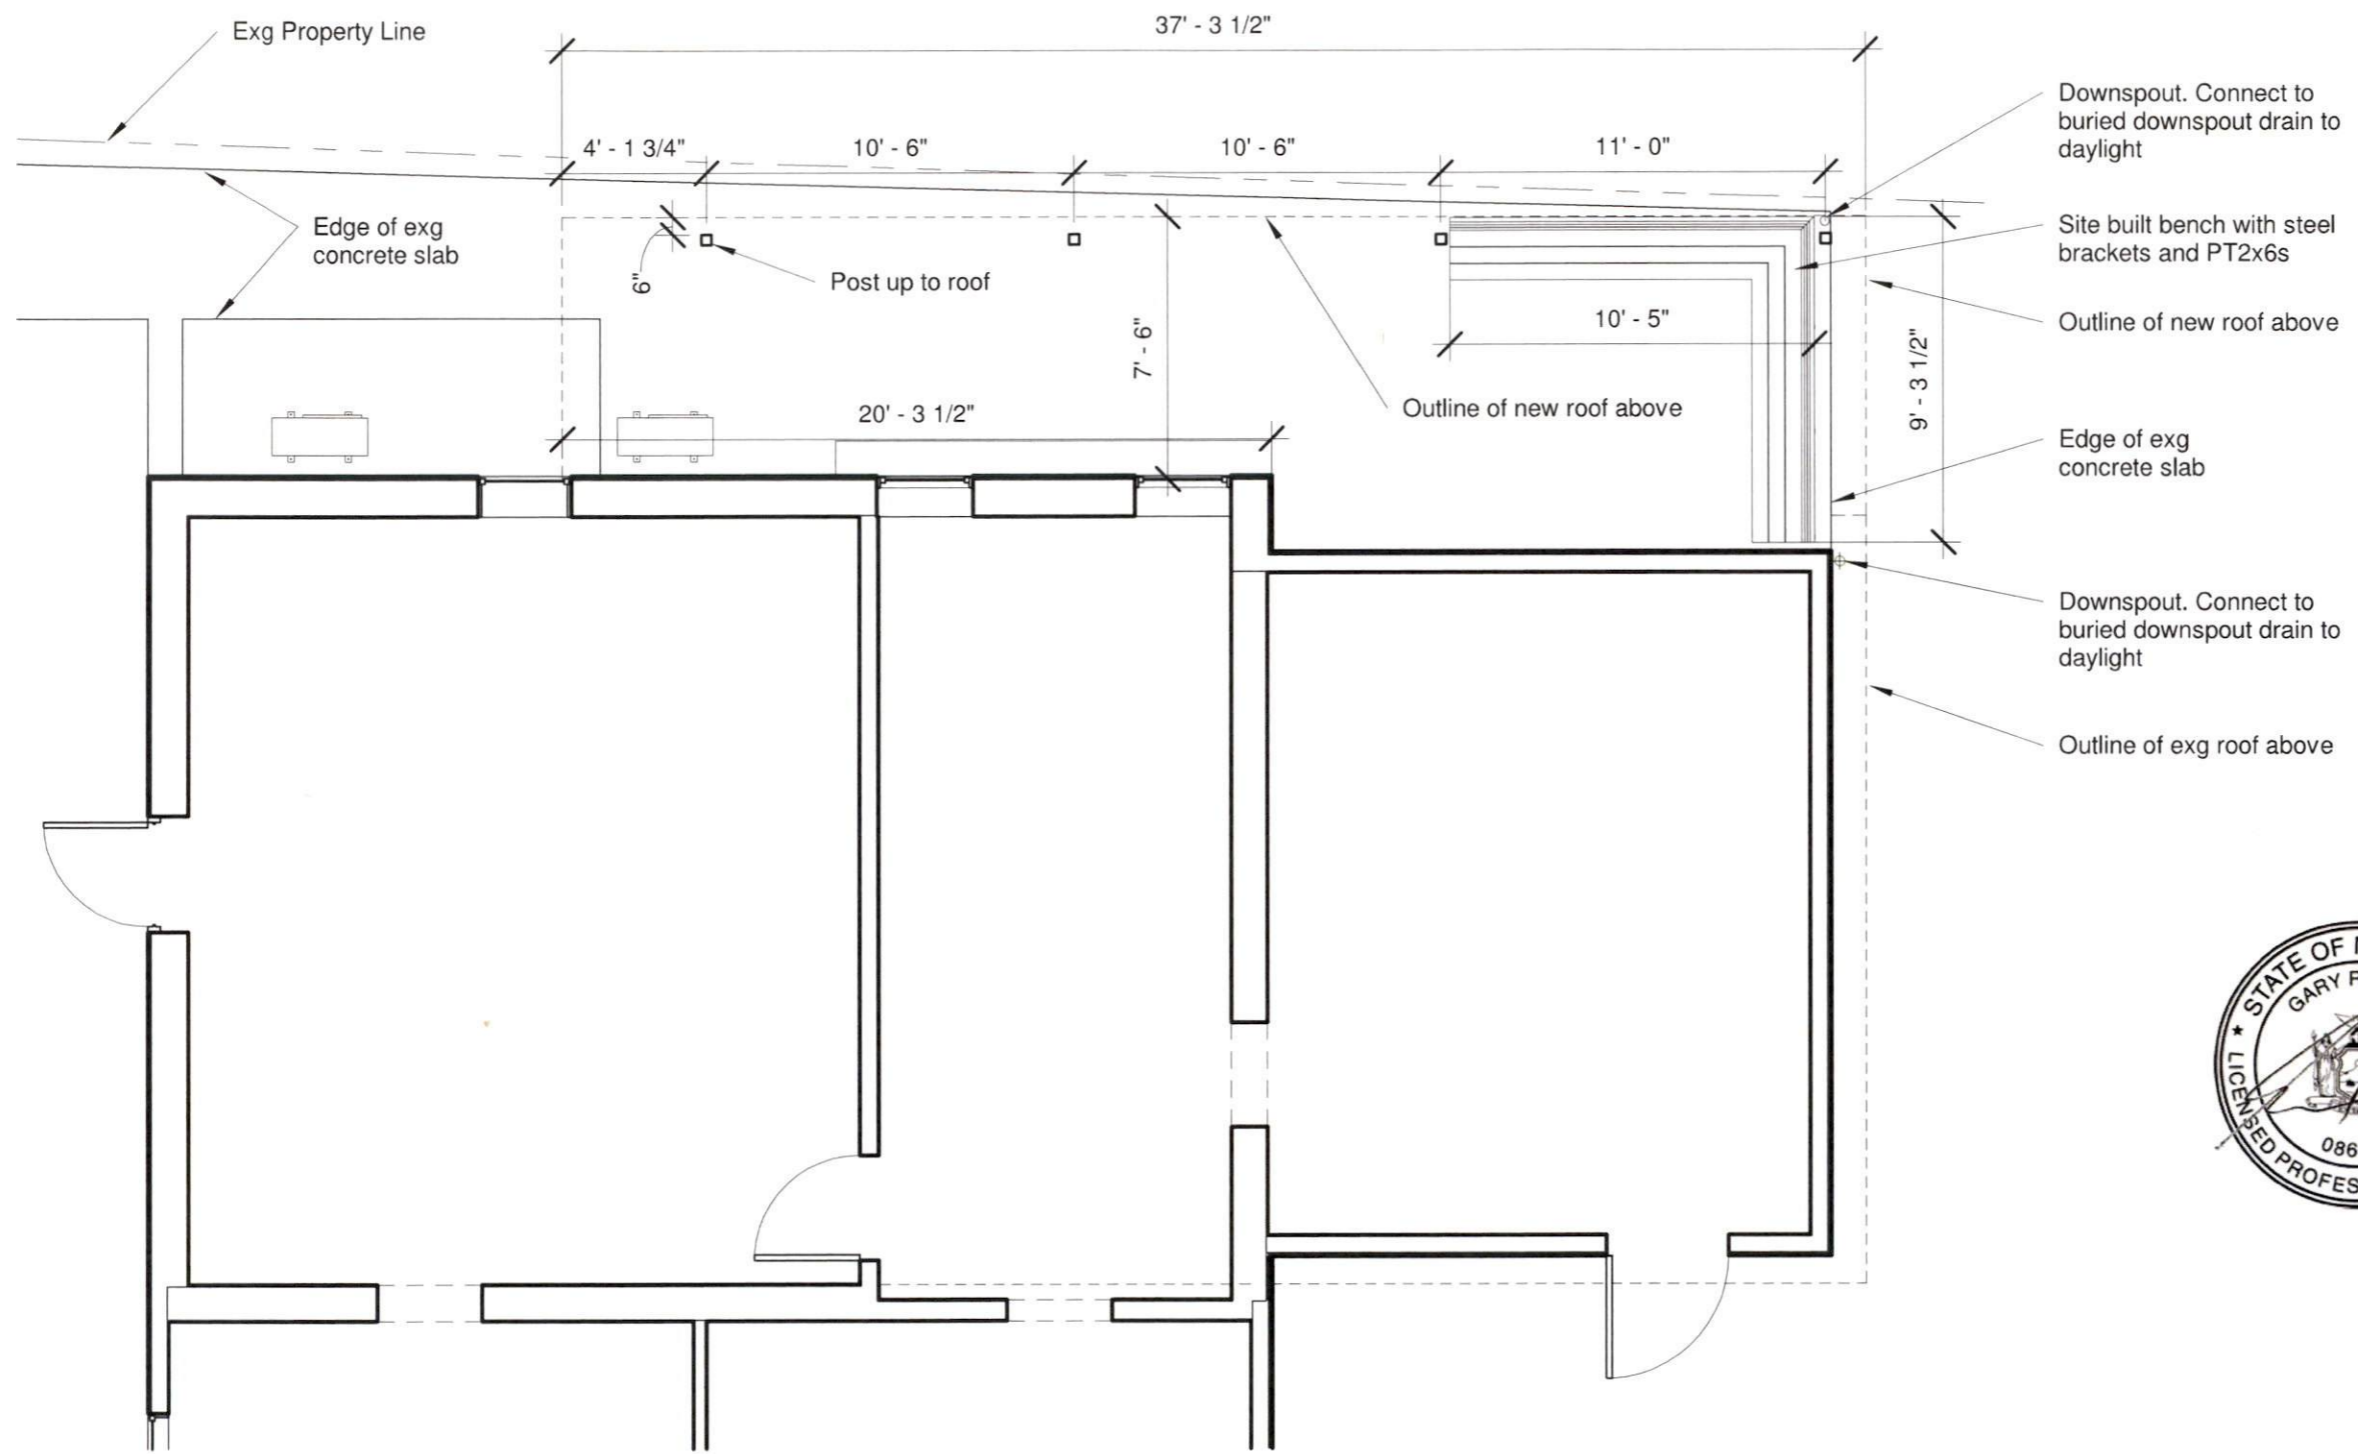

Floor Plan

Window Cover - Option B

CLIENT:
Michelle Zirbel

PROJECT ADDRESS:
1173 Auburn Road
Locke, NY 13092
(Town of Lansing)




132 W Groton Rd
Groton, NY 13073
607.227.4886
gbush@specconsulting.com



DATE: 05/10/2024
SCALE: AS NOTED
PROJECT #: 24-047
DRAWN BY: RL
SHEET:




A1

1 Floor Plan - New Layout
3/16" = 1'-0"

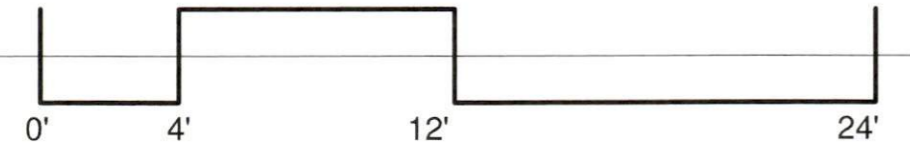

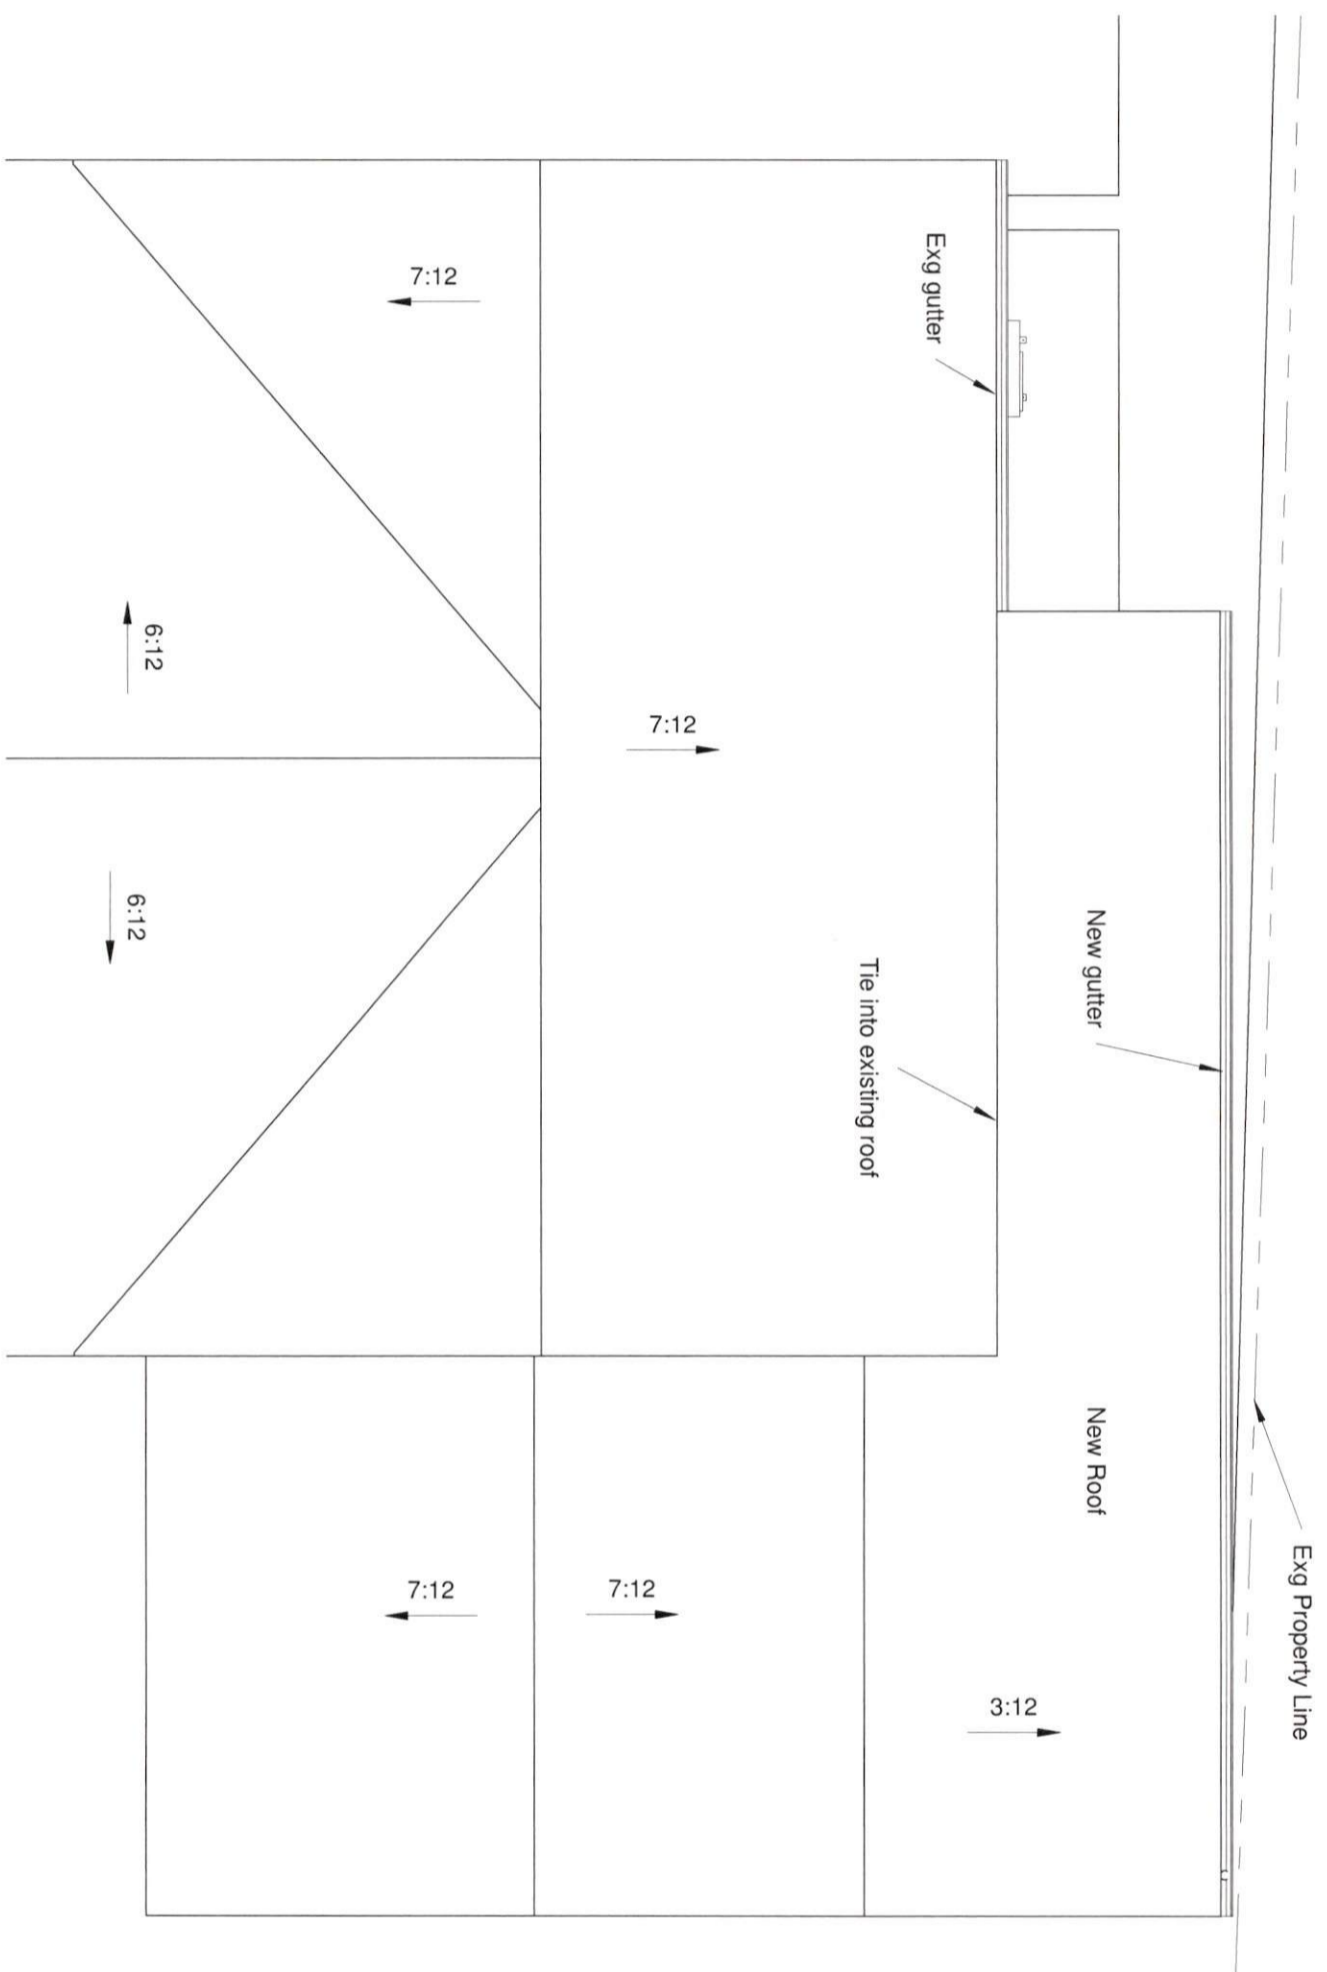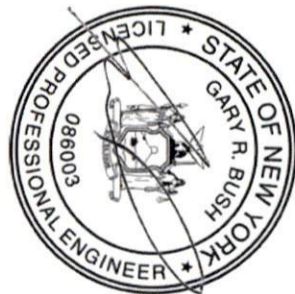

1 Roof Plan
3/16" = 1'-0"

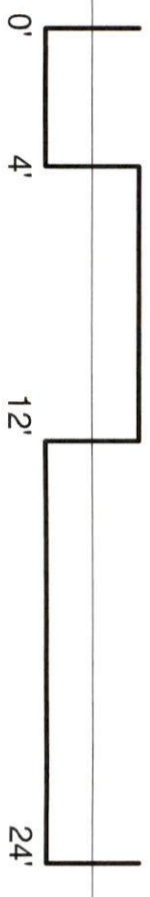

New Roof Plan

Window Cover - Option B

PROJECT ADDRESS:
1173 Auburn Road
Locke, NY 13092
(Town of Lansing)


CLIENT:
Michelle Zirbel




132 W Groton Rd
Groton, NY 13073
607.227.4886
gbush@specconsulting.com

DATE: 05/10/2024
SCALE: AS NOTED
PROJECT #: 24-047
DRAWN BY: RL
SHEET:


A2

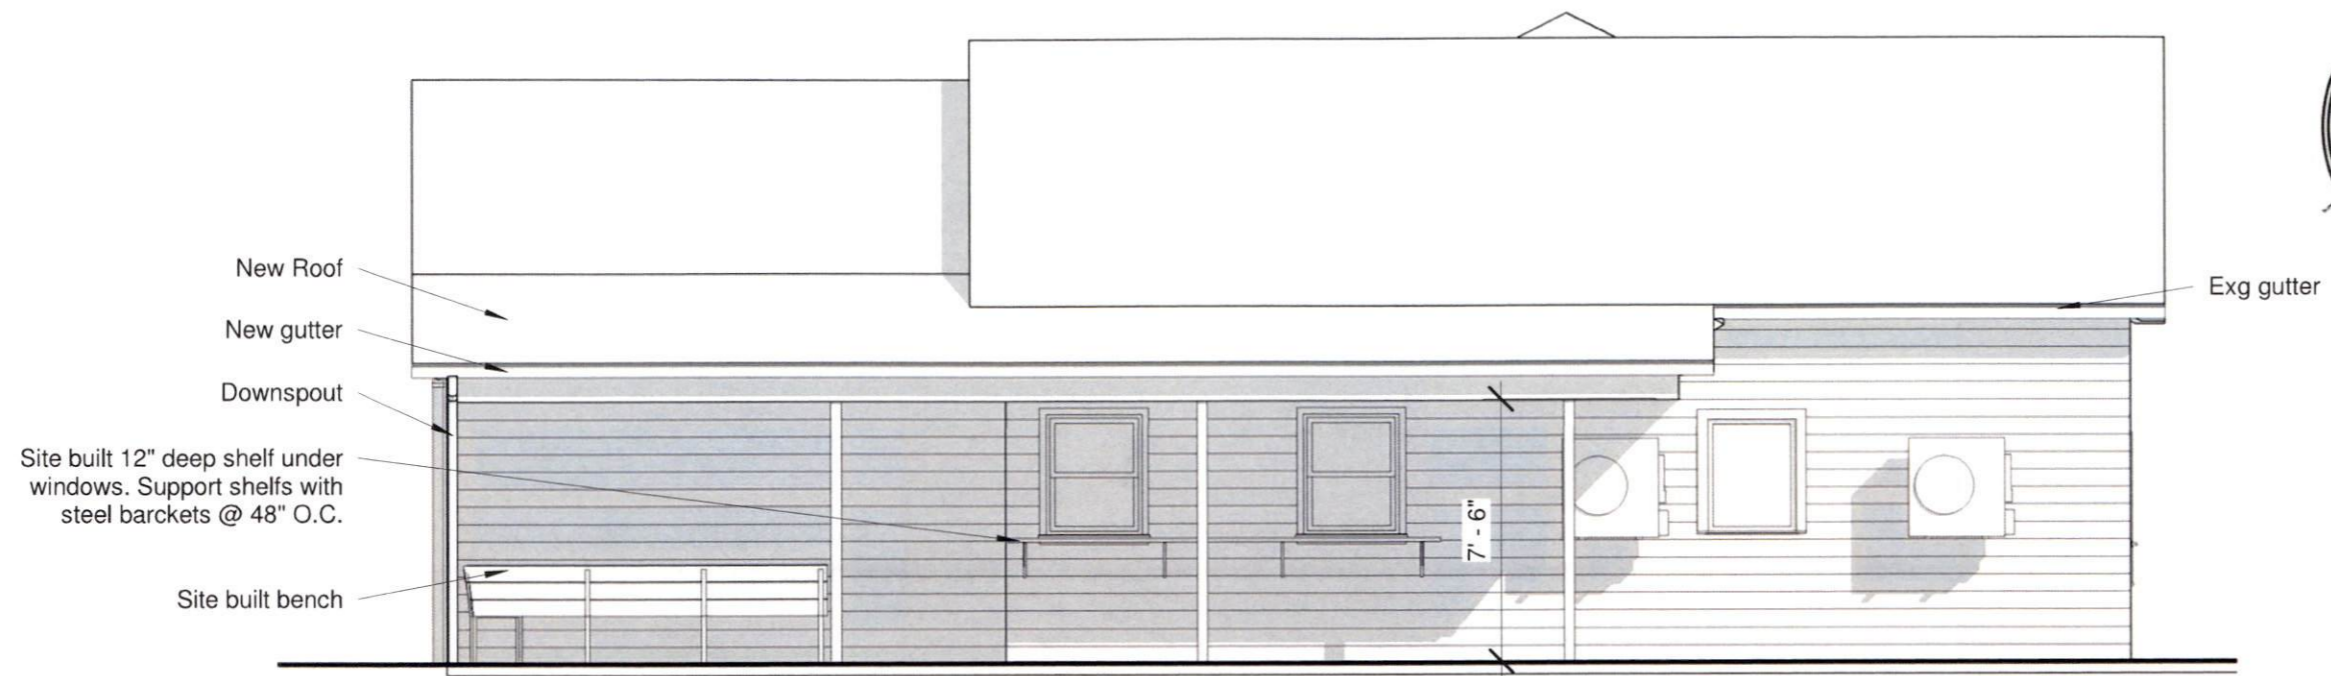


① North Elevation
3/16" = 1'-0"

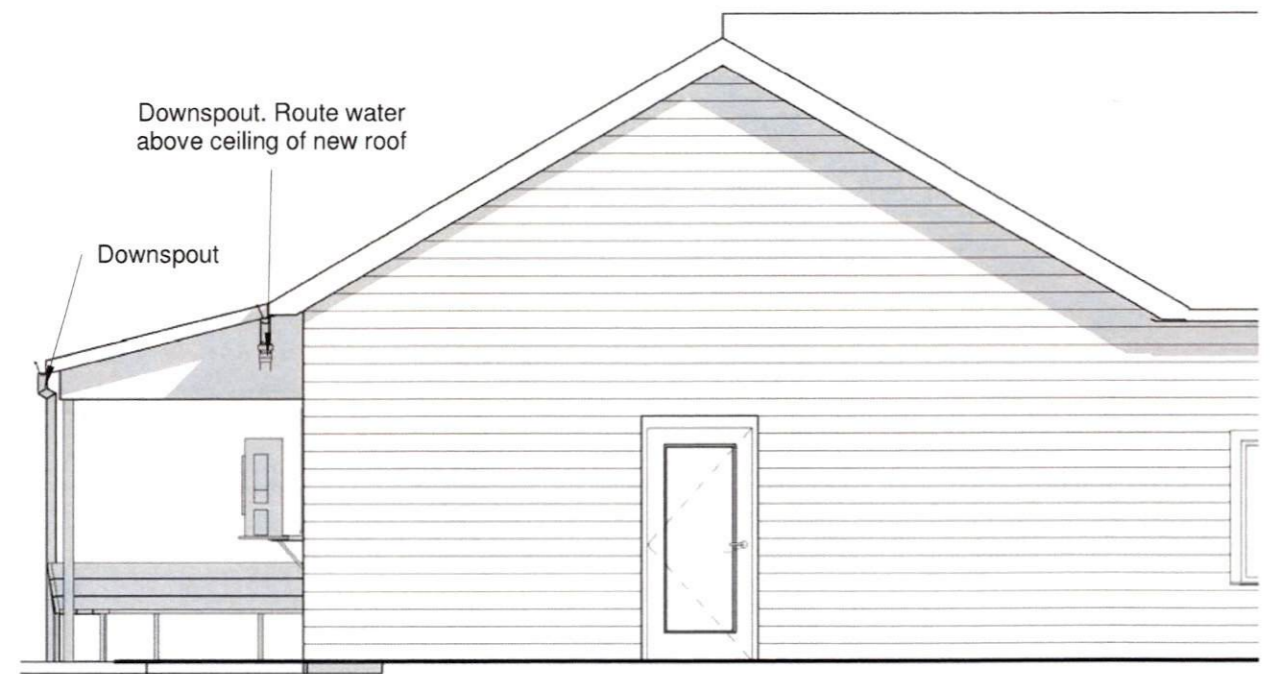

② West Elevation
3/16" = 1'-0"

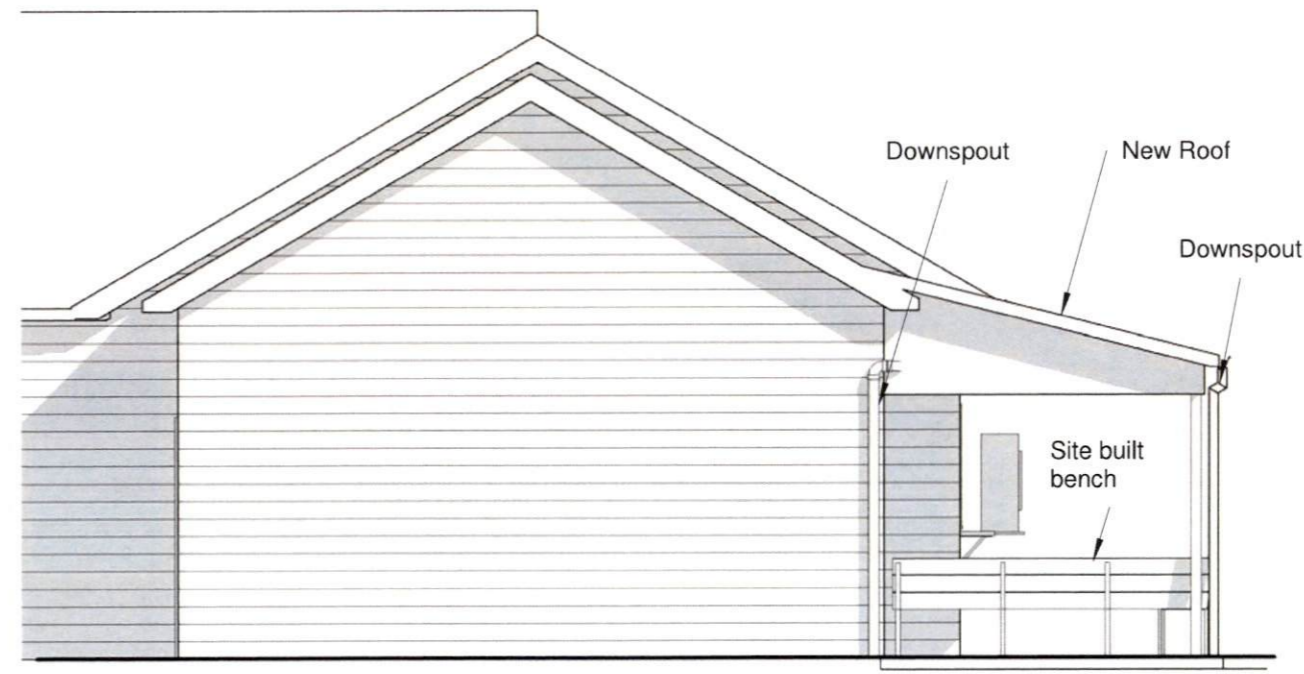

③ East Elevation
3/16" = 1'-0"

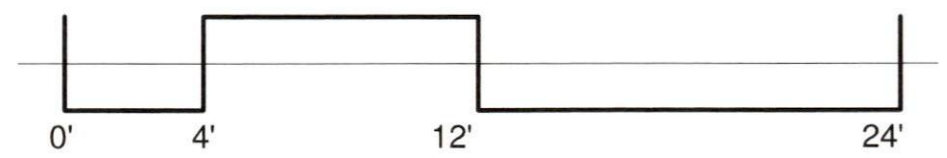

Elevations

Window Cover - Option B

CLIENT:
Michelle Zirbel

PROJECT ADDRESS:
1173 Auburn Road
Locke, NY 13092
(Town of Lansing)



132 W Groton Rd
Groton, NY 13073
607.227.4886
gbush@specconsulting.com

DATE: 05/10/2024


SCALE: AS NOTED

PROJECT #: 24-047


DRAWN BY: RL

SHEET:


A3

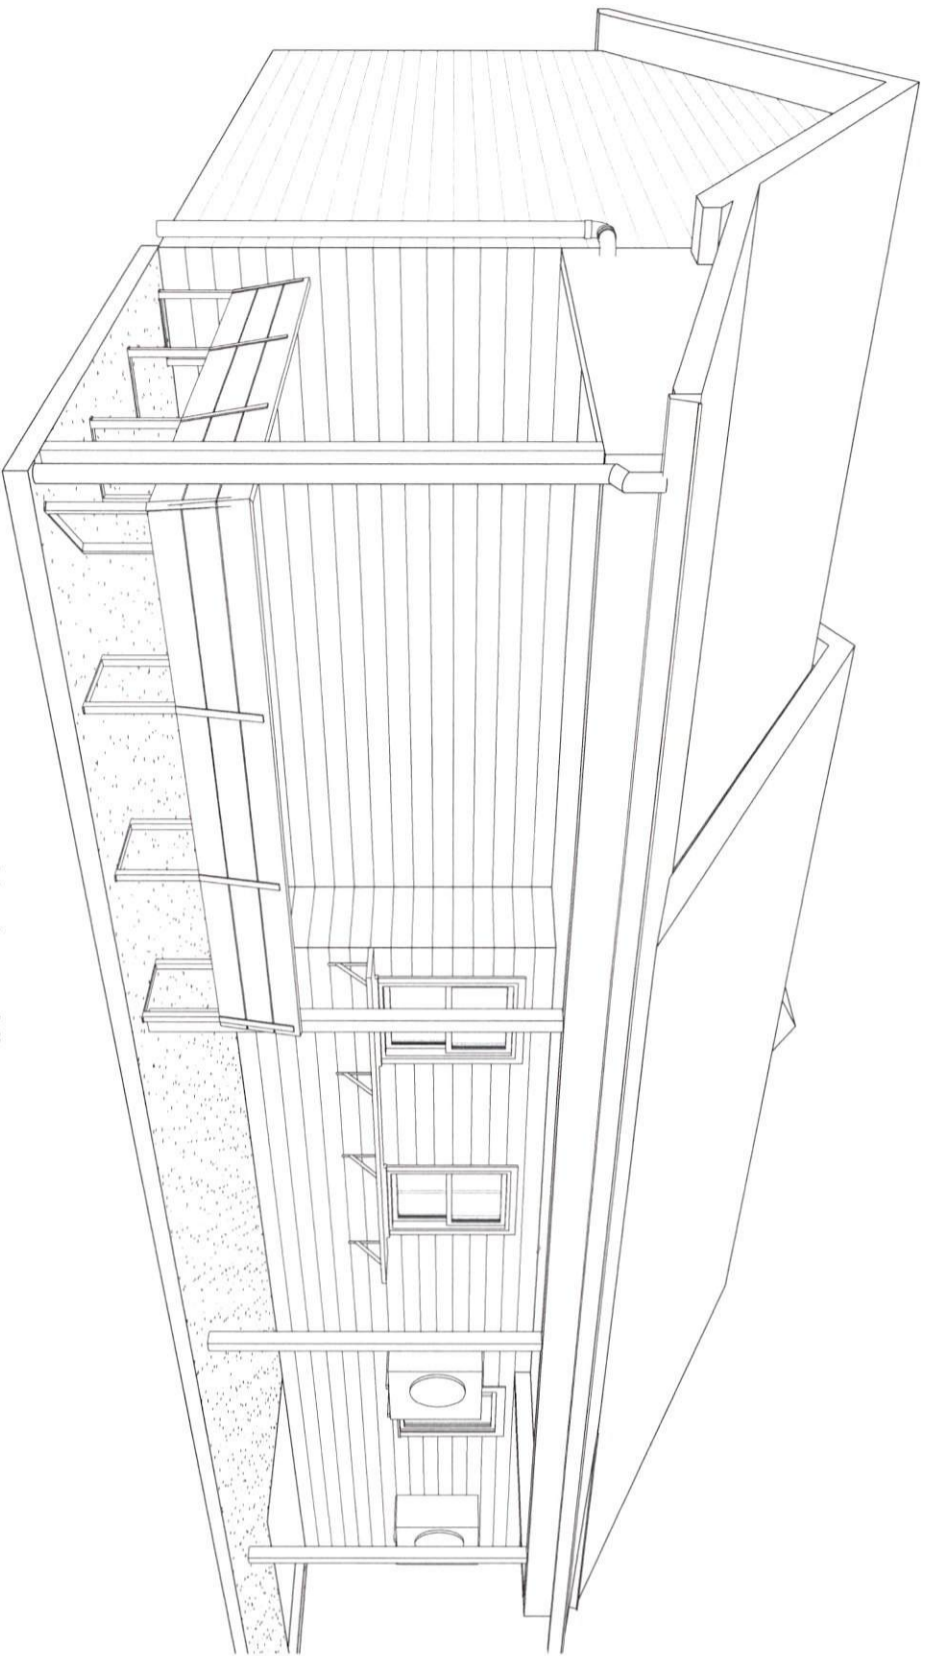

1 Northeast View

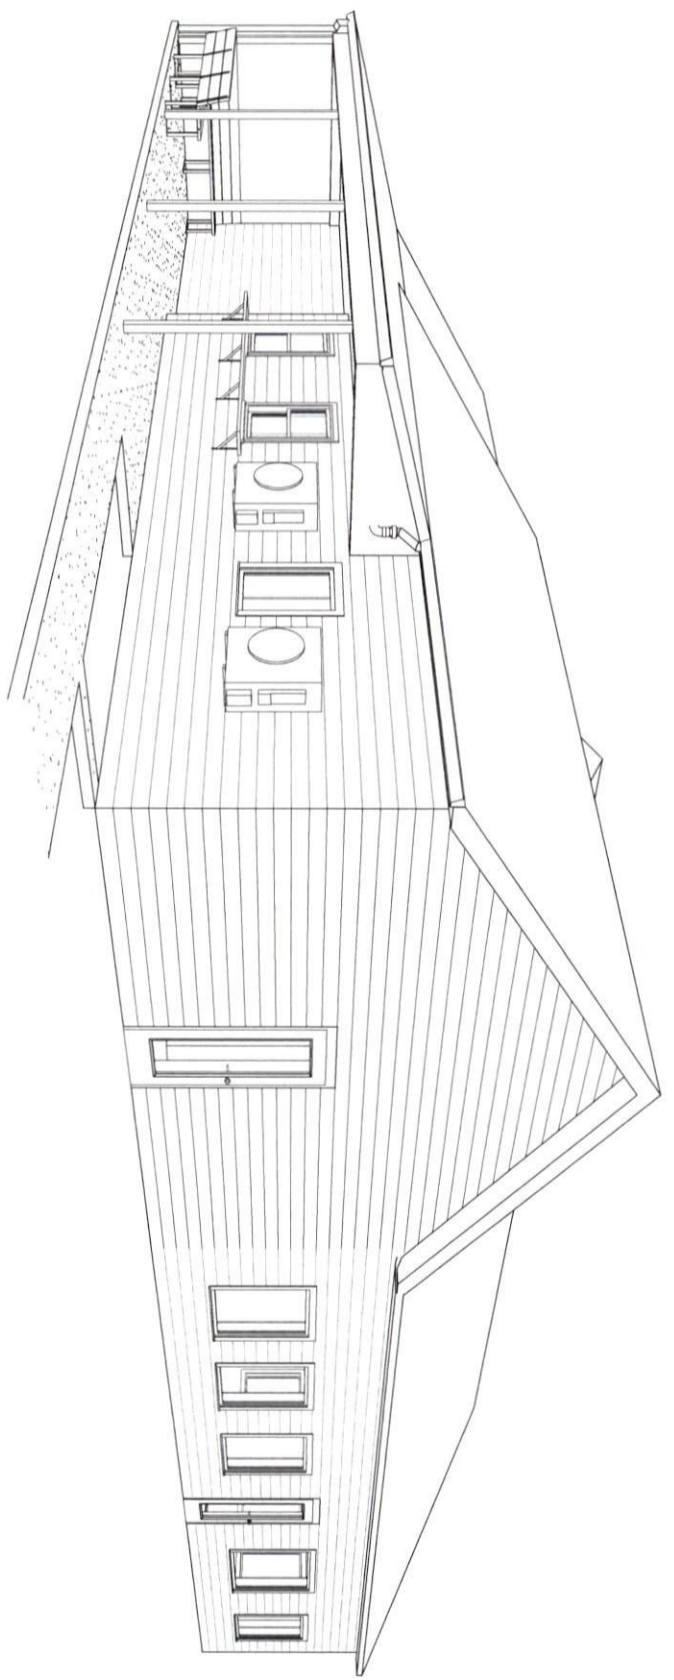

2 Northwest View

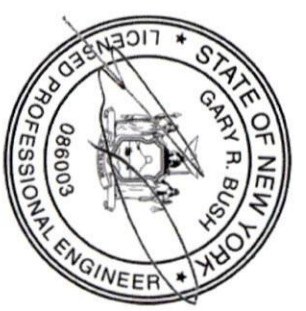

Exterior Views

Window Cover - Option B

PROJECT ADDRESS:
1173 Auburn Road
Locke, NY 13092
(Town of Lansing)

CLIENT:
Michelle Zirbel



132 W Groton Rd
Groton, NY 13073
607.227.4886
gbush@specconsulting.com

DATE: 05/10/2024
SCALE: AS NOTED
PROJECT #: 24-047
DRAWN BY: RL
SHEET:

A4