




CONSTRUCTION DOCUMENT

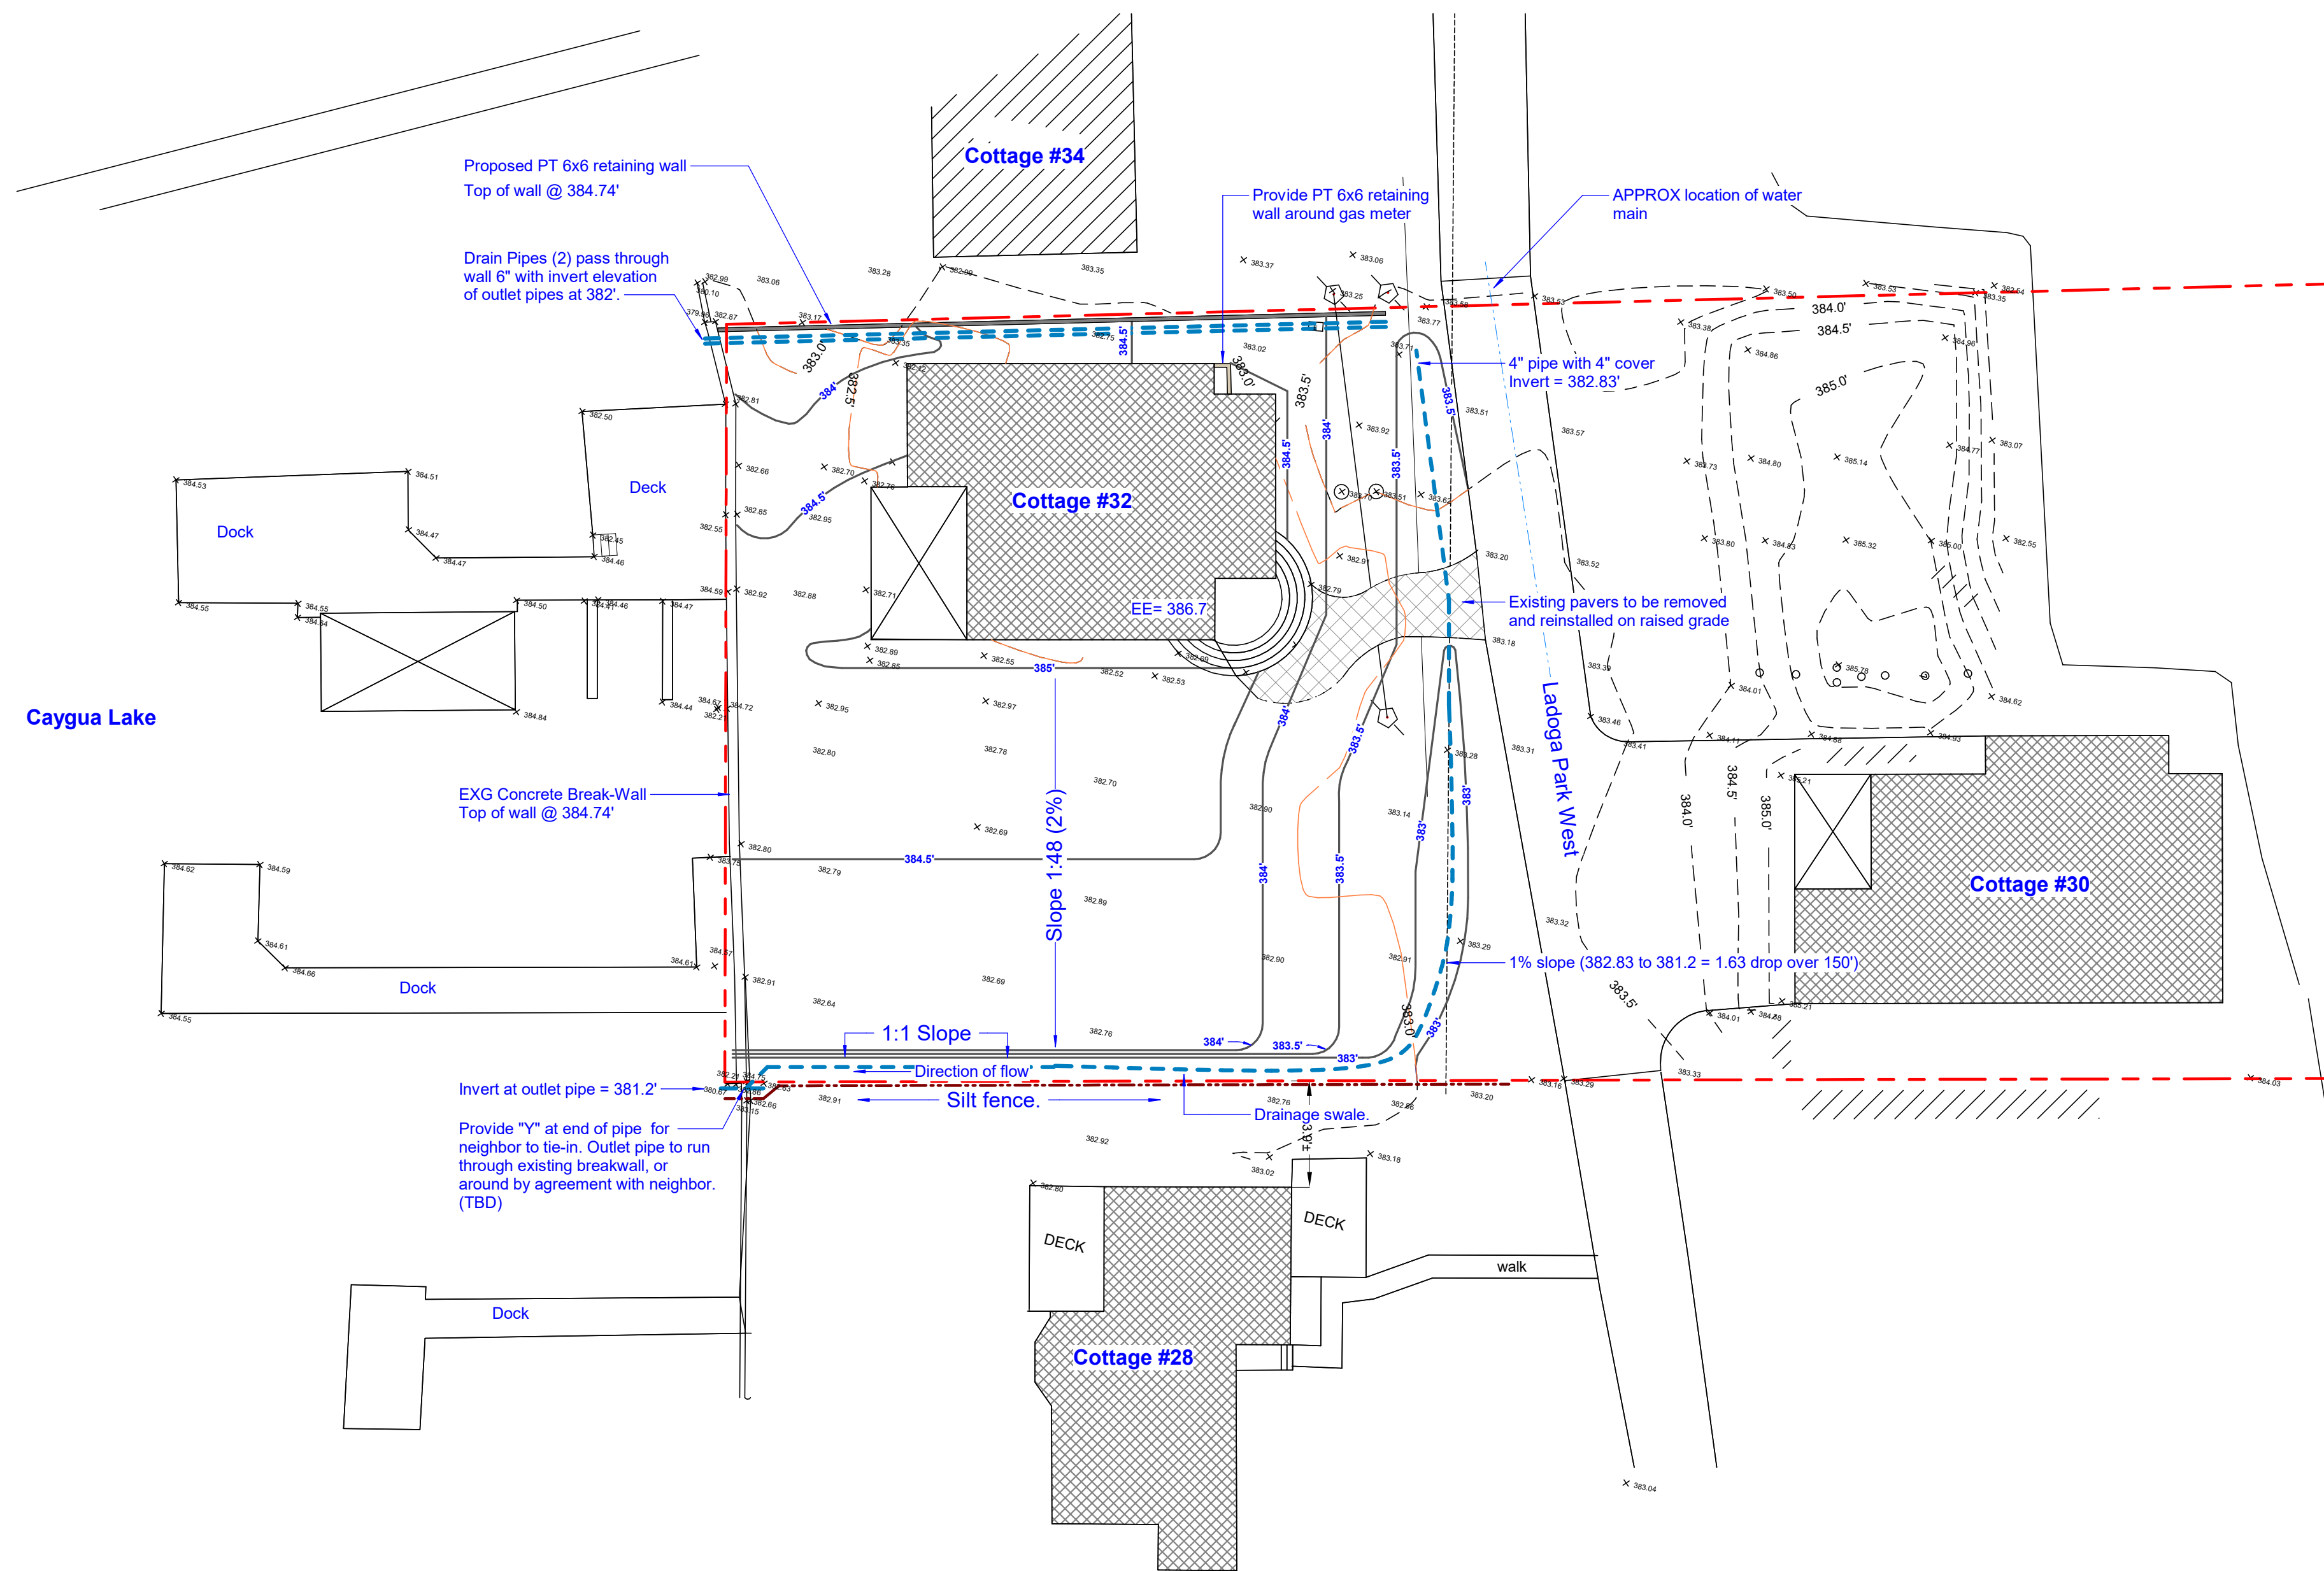


1 Grading Plan
 1/16" = 1'-0"

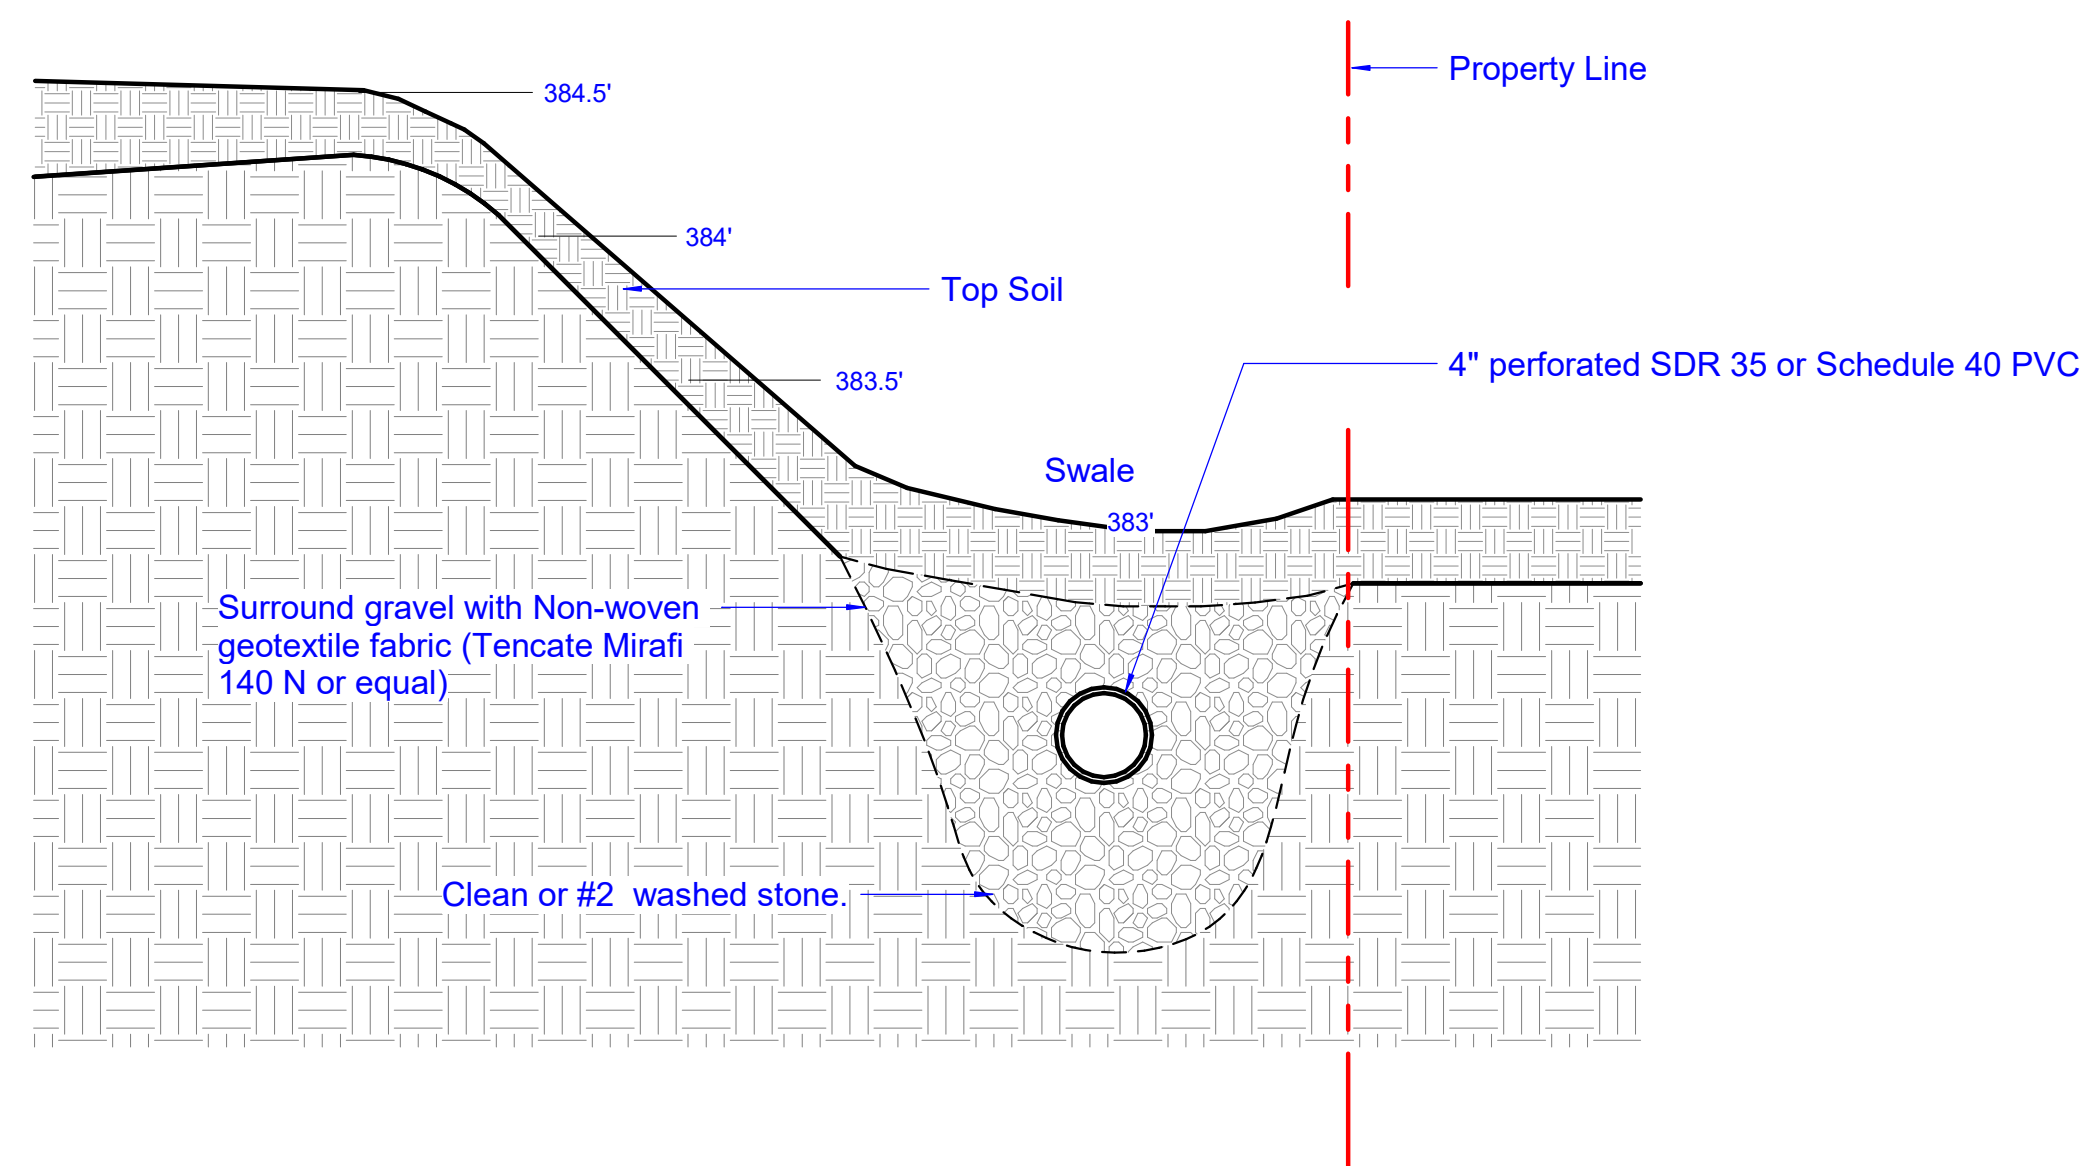

2 Drainage Detail 1
 1 1/2" = 1'-0"

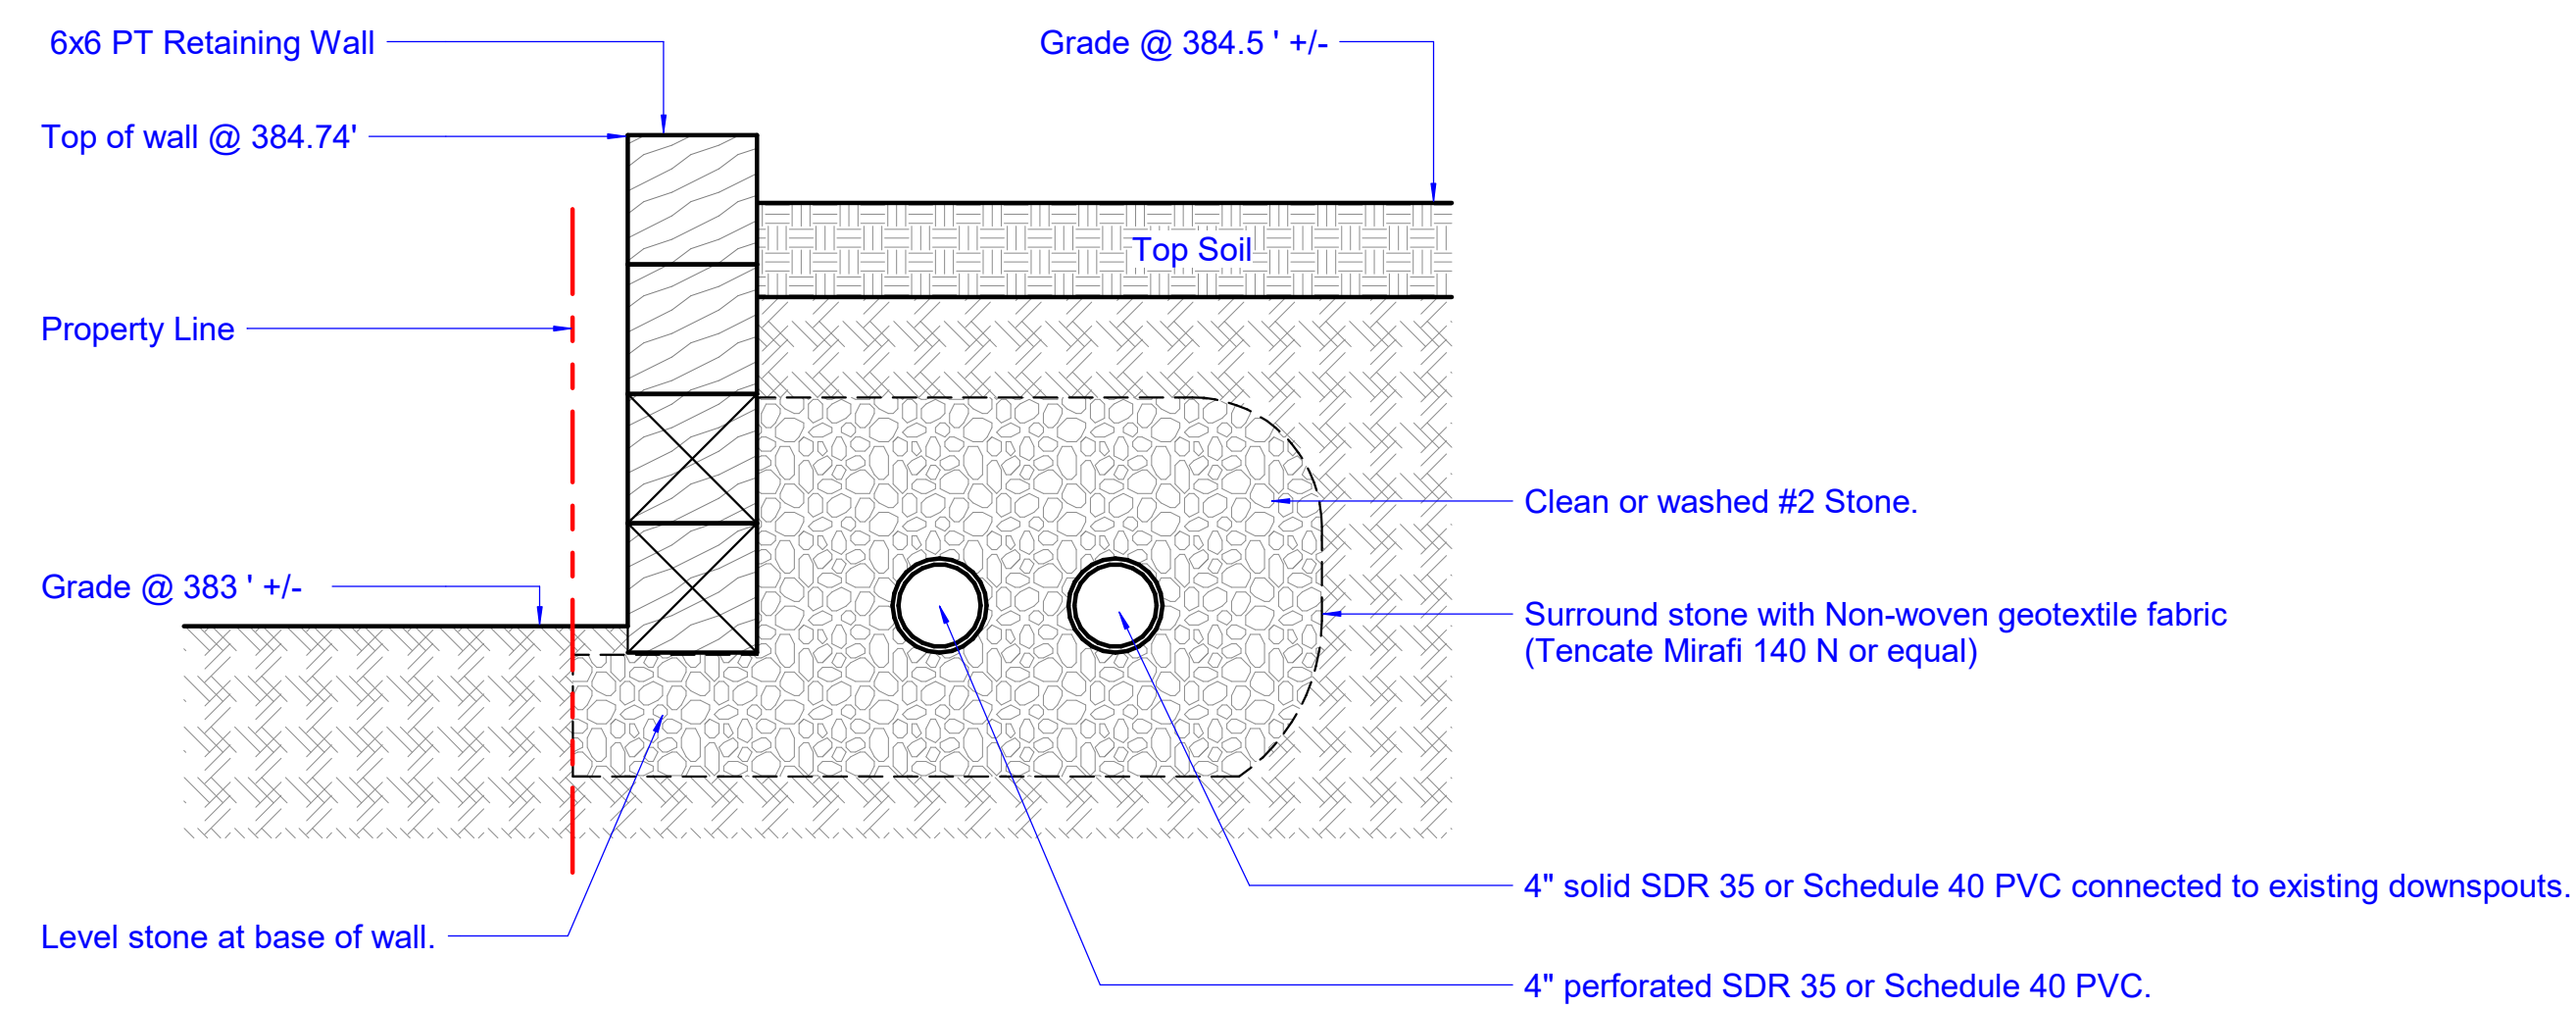

3 Drainage Detail 2
 1 1/2" = 1'-0"

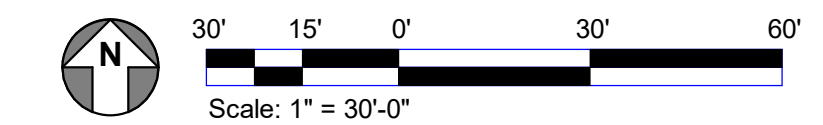

Lillian Babcock
Yard Leveling
 32 Ladoga Park West
 Lansing, NY
 14882

Revision Schedule		
Number	Description	Date

Grading Plan	
Project No:	BABL03
Date:	12/13/23
Drawn by:	VLF
Checked by:	JKD

A0.01
 Scale: As indicated