



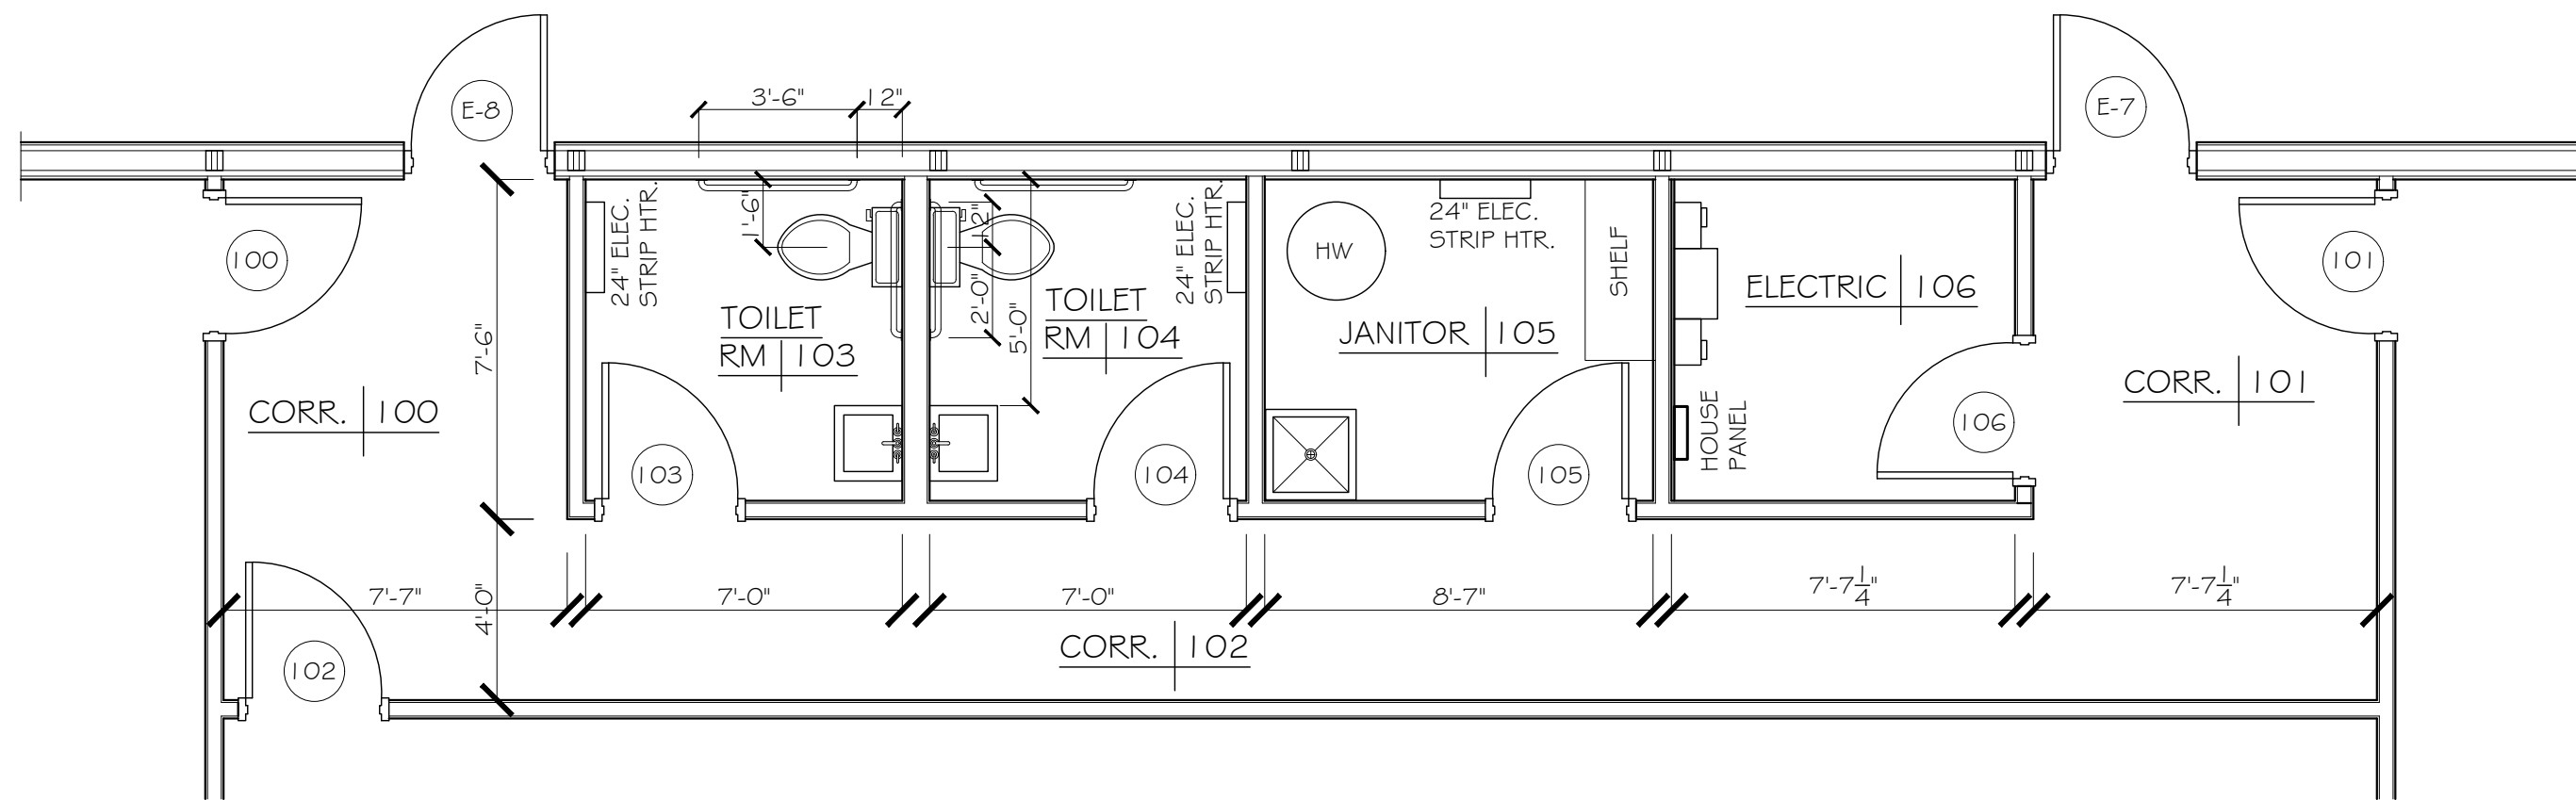

ENLARGED FLOOR PLAN
1/4" = 1'-0"

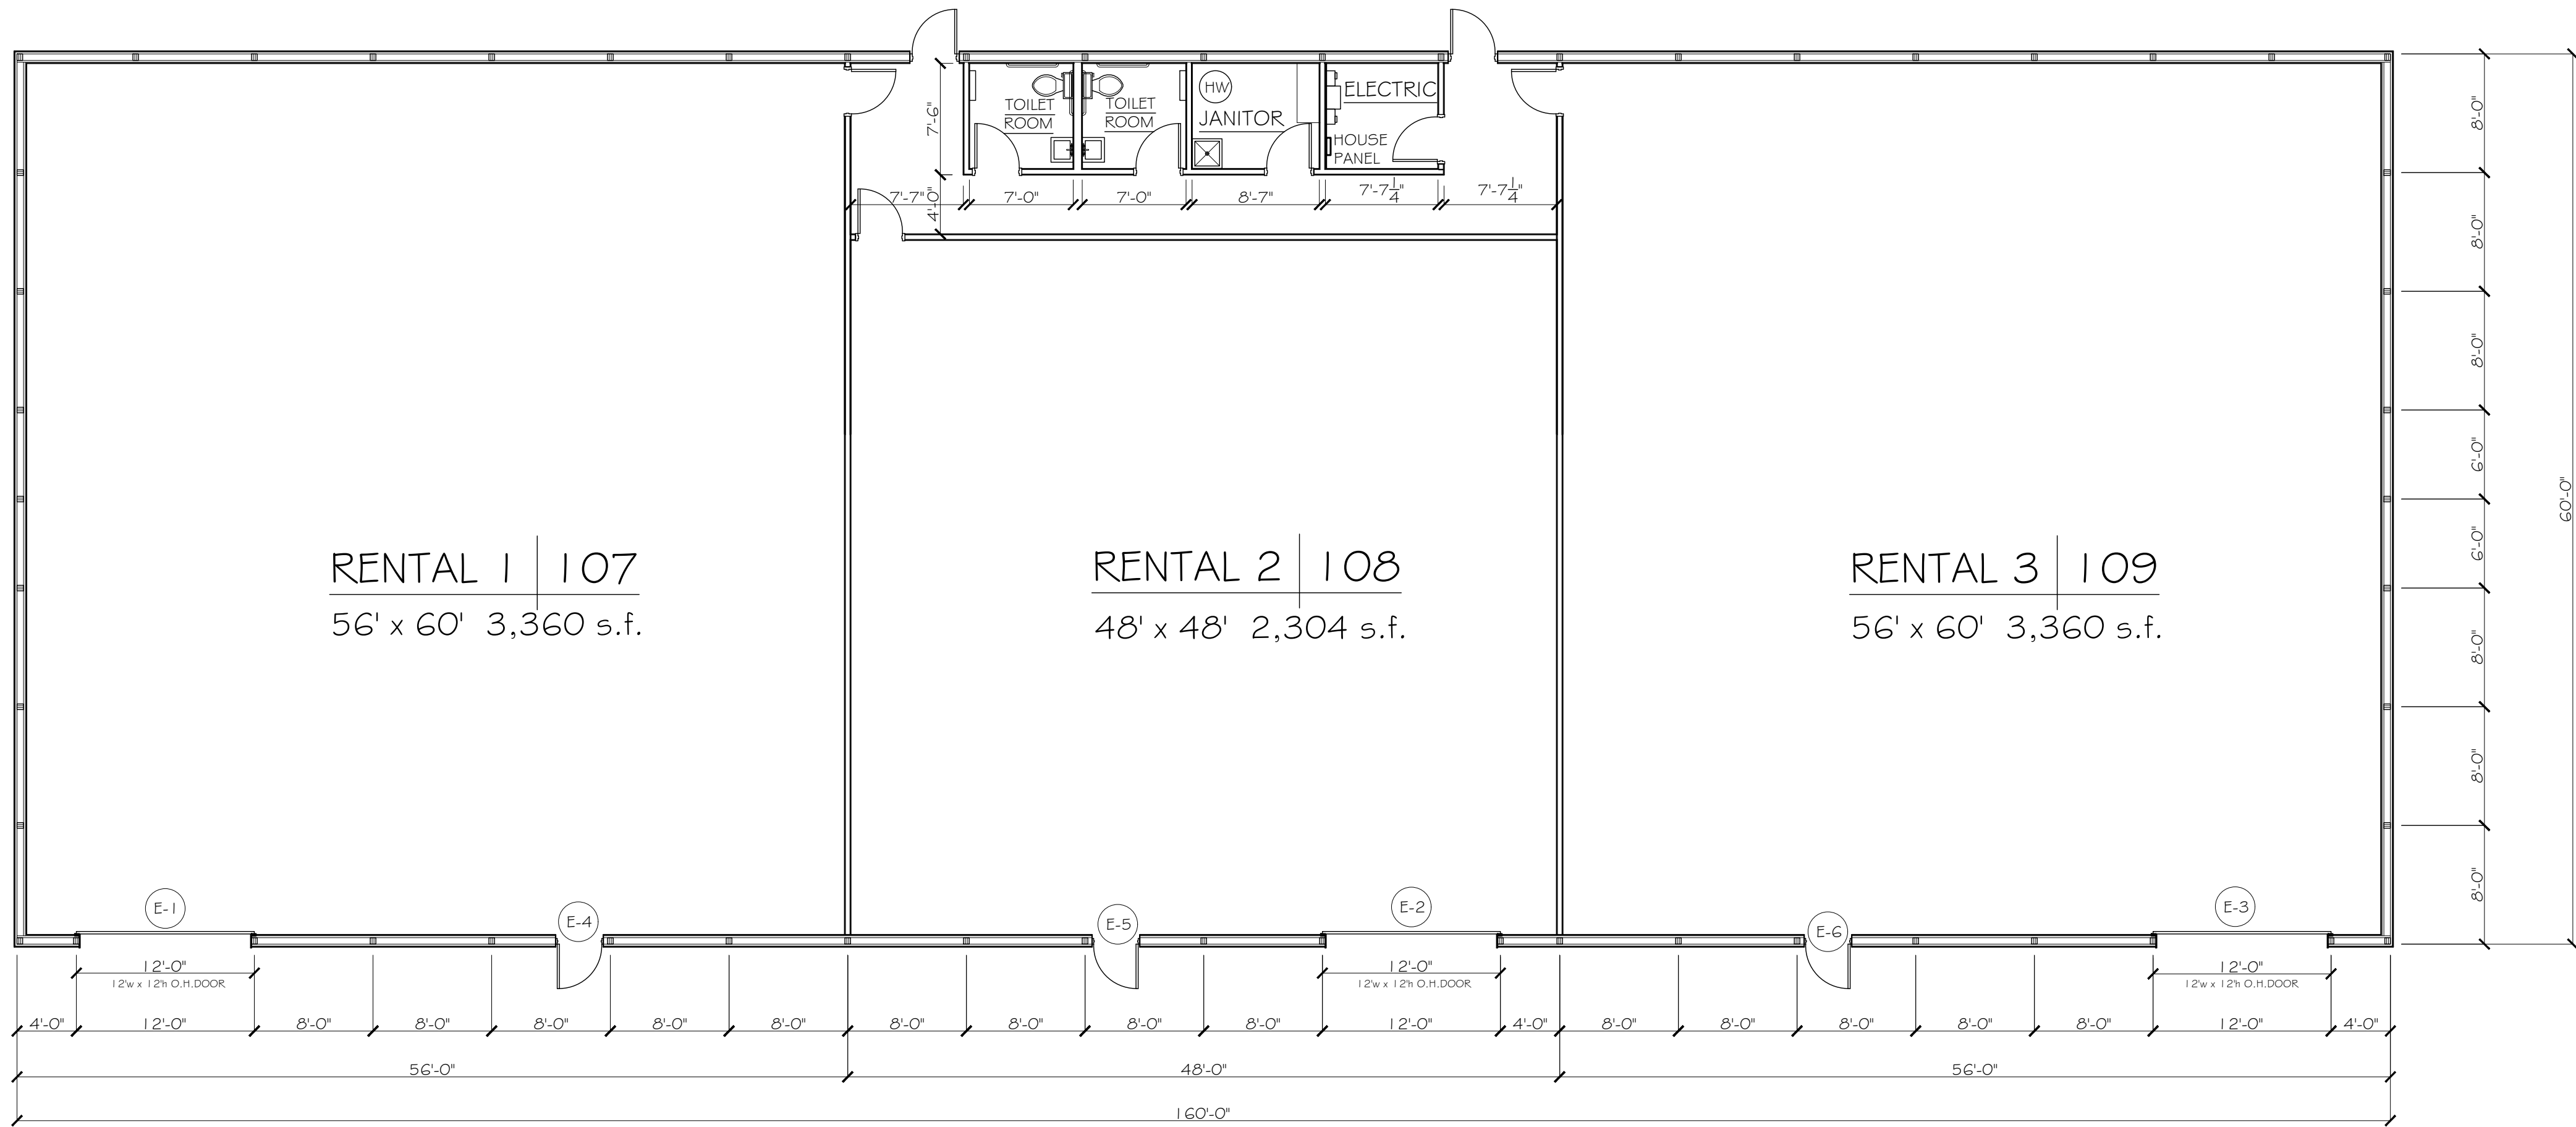

FLOOR PLAN
1/8" = 1'-0"

NEW BUILDING
VERIZON LANE
8 - 18 VERIZON LANE LANSING, N.Y. 14882
GEORGE W. BREUHAUS, ARCHITECT
950 DANBY ROAD SUITE 220
ITHACA, NEW YORK 14850

PROJ.NO: 23 - 15
SCALE: AS NOTED
DRAWN: BREUHAUS
DATE: 26 JULY 2023

PROPOSED
FLOOR PLAN