




FRONT ELEVATION - SCHEME #4
1/8"= 1'-0"

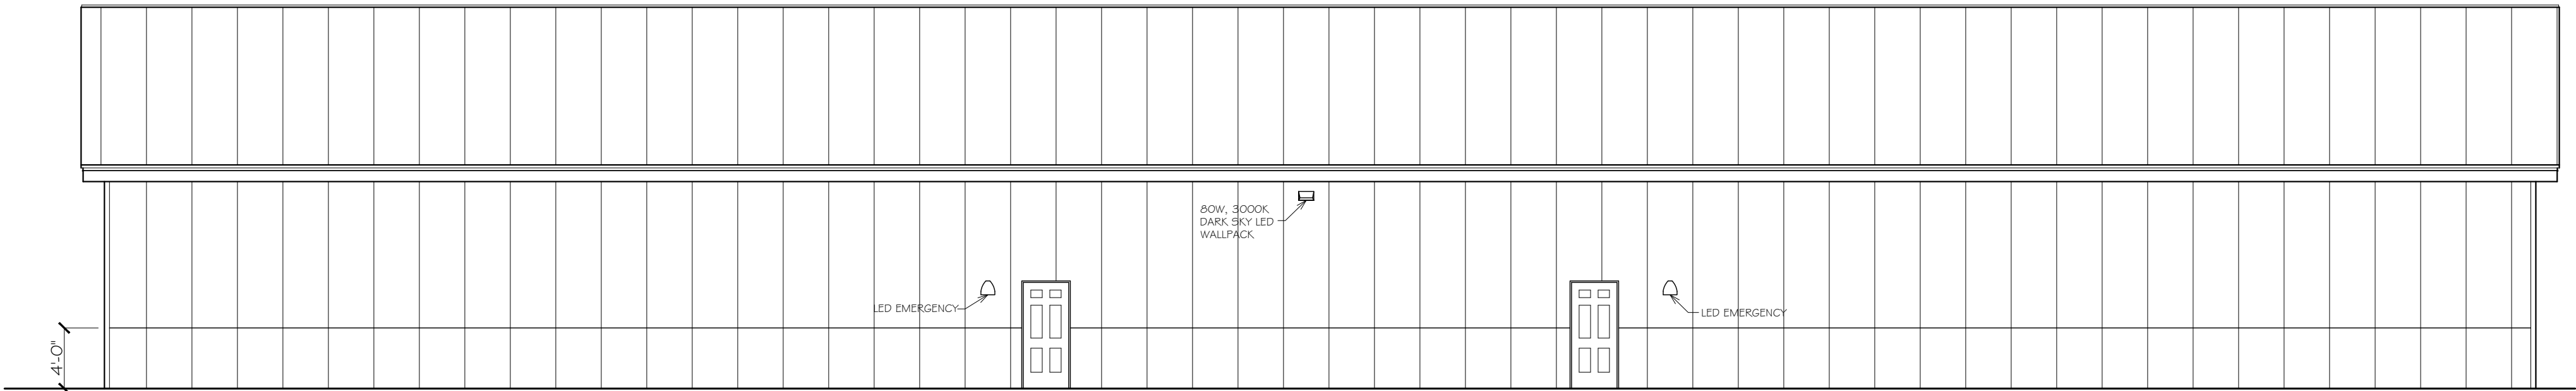

REAR ELEVATION - SCHEME #4
1/8"= 1'-0"

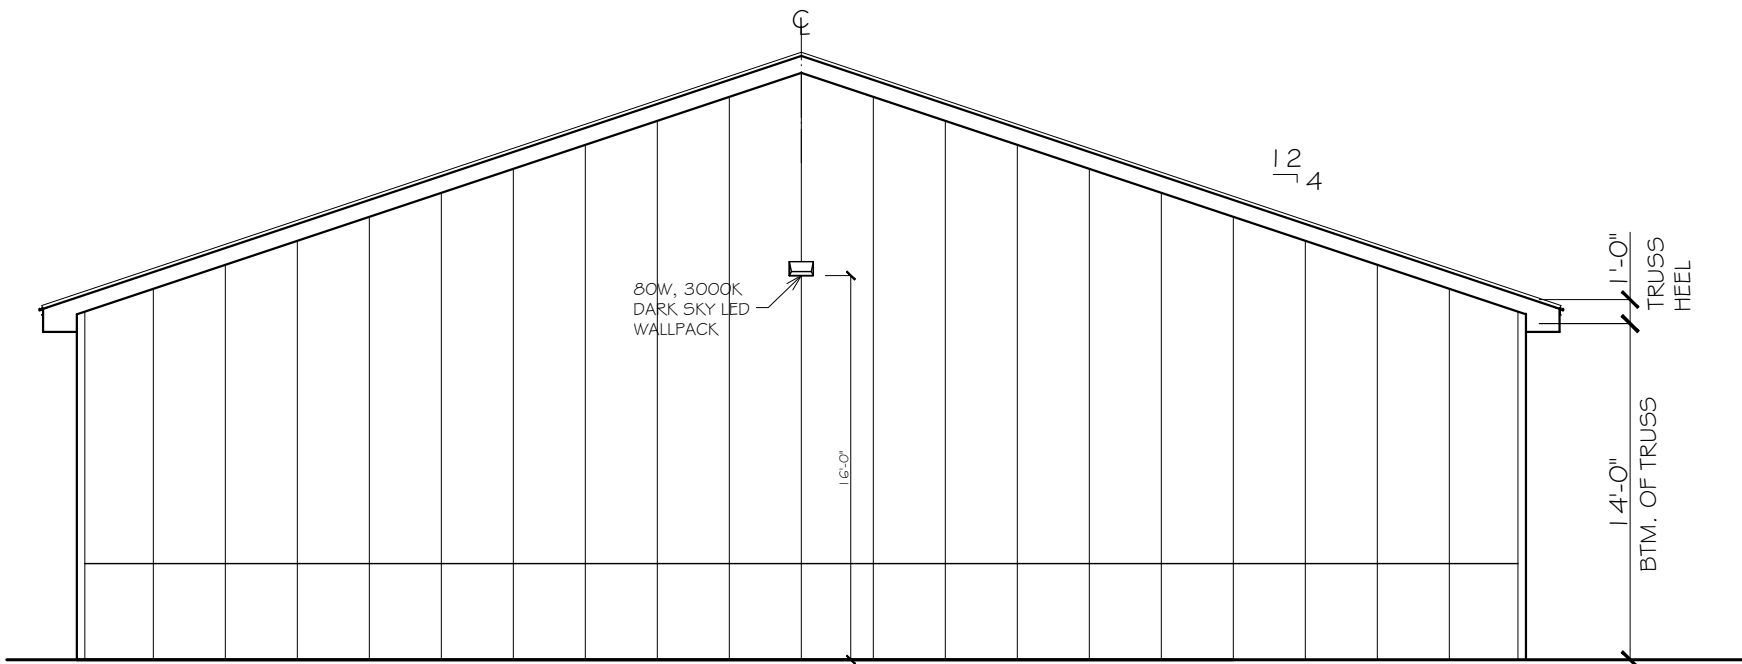

SIDE ELEVATION
1/8"= 1'-0"

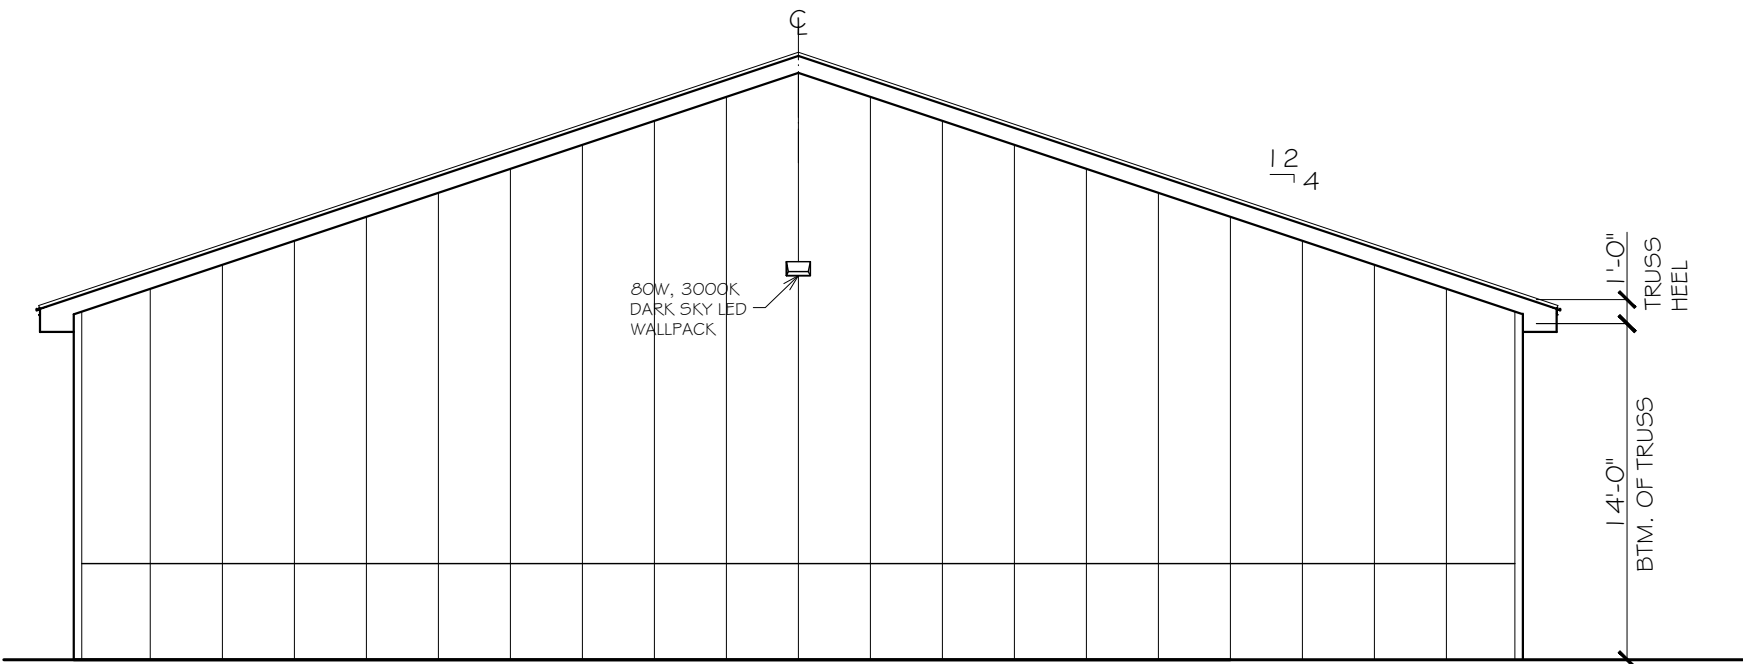

SIDE ELEVATION
1/8"= 1'-0"

NEW BUILDING
VERIZON LANE
8 - 18 VERIZON LANE LANSING, N.Y. 14882
GEORGE W. BREUHAUS, ARCHITECT
950 DANBY ROAD SUITE 220
ITHACA, NEW YORK 14850

PROJ.NO: 23 - 15
SCALE: AS NOTED
DRAWN: BREUHAUS
DATE: 26 JULY 2023
PROPOSED ELEVATIONS

TEL: 607-257-8348