


ENLARGED CEILING PLAN  
1/4" = 1'-0"

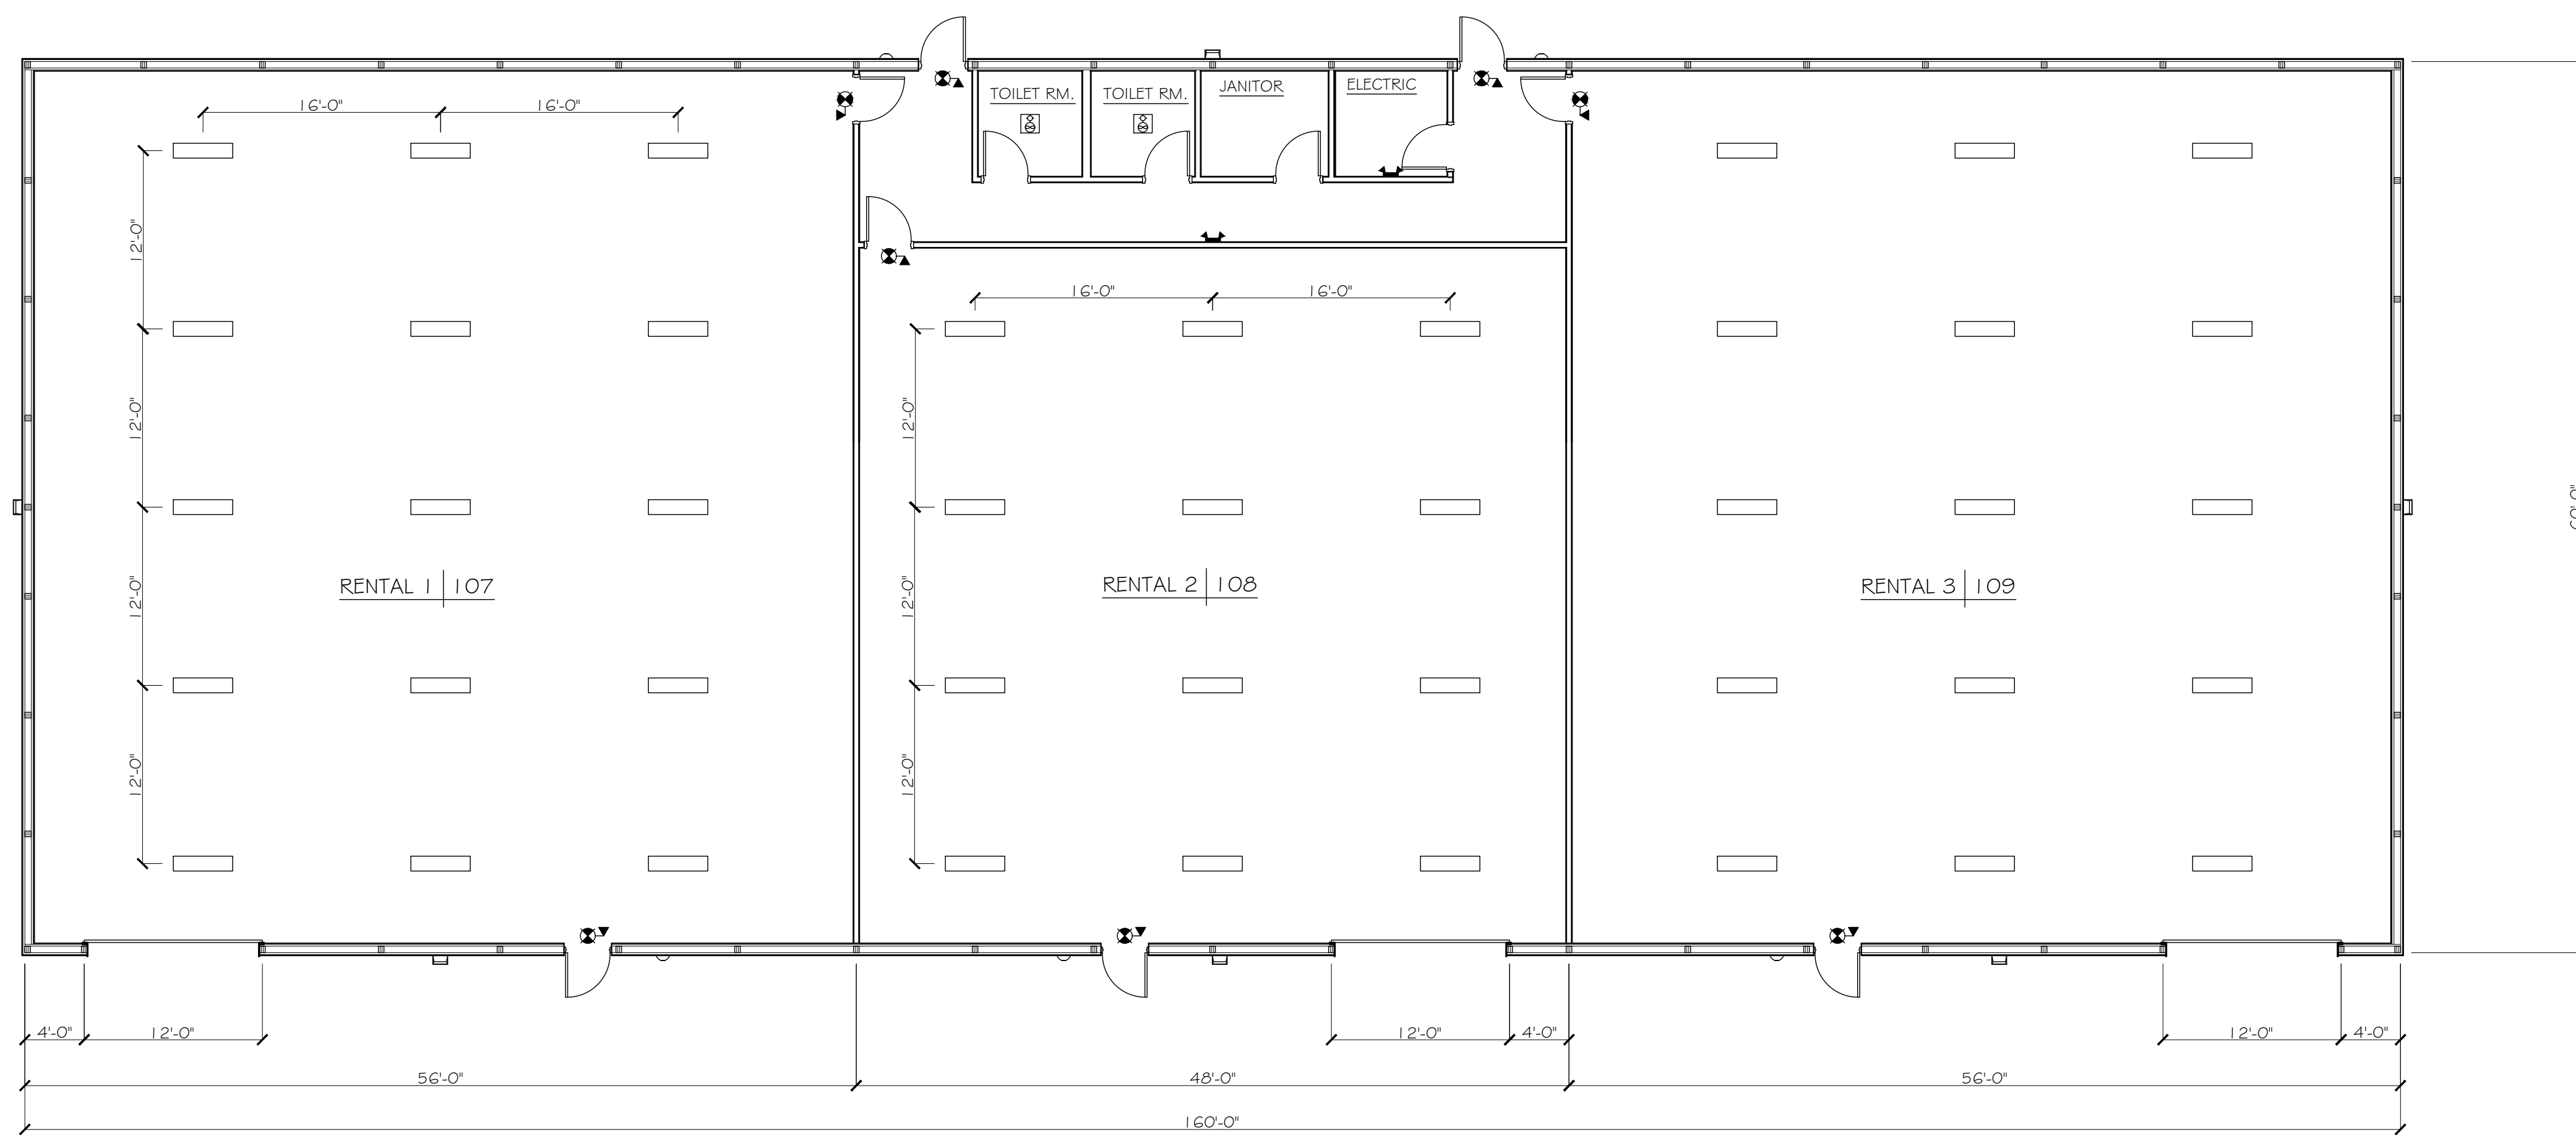

REFLECTED CEILING PLAN  
1/8" = 1'-0"

NEW BUILDING  
VERIZON LANE  
8 - 13 VERIZON LANE LANSING, N.Y. 14882  
GEORGE W. BREUHAUS, ARCHITECT  
950 DANBY ROAD SUITE 220  
ITHACA, NEW YORK 14850

PROJ. NO: XX - XX

SCALE: AS NOTED

DRAWN: BREUHAUS

DATE: 26 JULY 2023

REFLECTED  
CEILING PLAN