


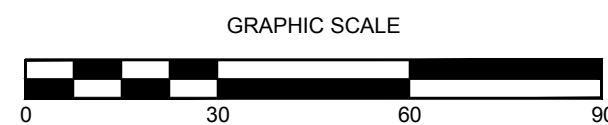

EXISTING CONDITIONS PLAN

SCALE: 1"=30'



SCLARABBA ENGINEERING, PLLC
6664 Kingstons Road
Trumansburg, NY 14886
607-357-0078
www.sclarabbaengplus.com



WARNING:
It is a violation of Section 7209, Subdivision 2 of the New York State Education Law for any person, unless he or she is working under the direction of a licensed engineer, to alter an item in any way. If an item bearing the seal of an engineer is altered, the altering engineer shall affix to the item his or her seal and the notation "altered by" followed by his or her signature, the date of such alteration, and a specific description of the alteration.


**NEW BUILDING
VERIZON LANE
8-18 VERIZON LANE LANSING NY, 14882**

REVISION 6	
REVISION 5	
REVISION 4	
REVISION 3	
REVISION 2	
REVISION 1	09/15/2023

PROJECT NUMBER	23-14
DATE	07/26/2023
SCALE	1"=30'


DRAWING TITLE
**EXISTING
CONDITIONS
PLAN**

DRAWING NUMBER
C-101

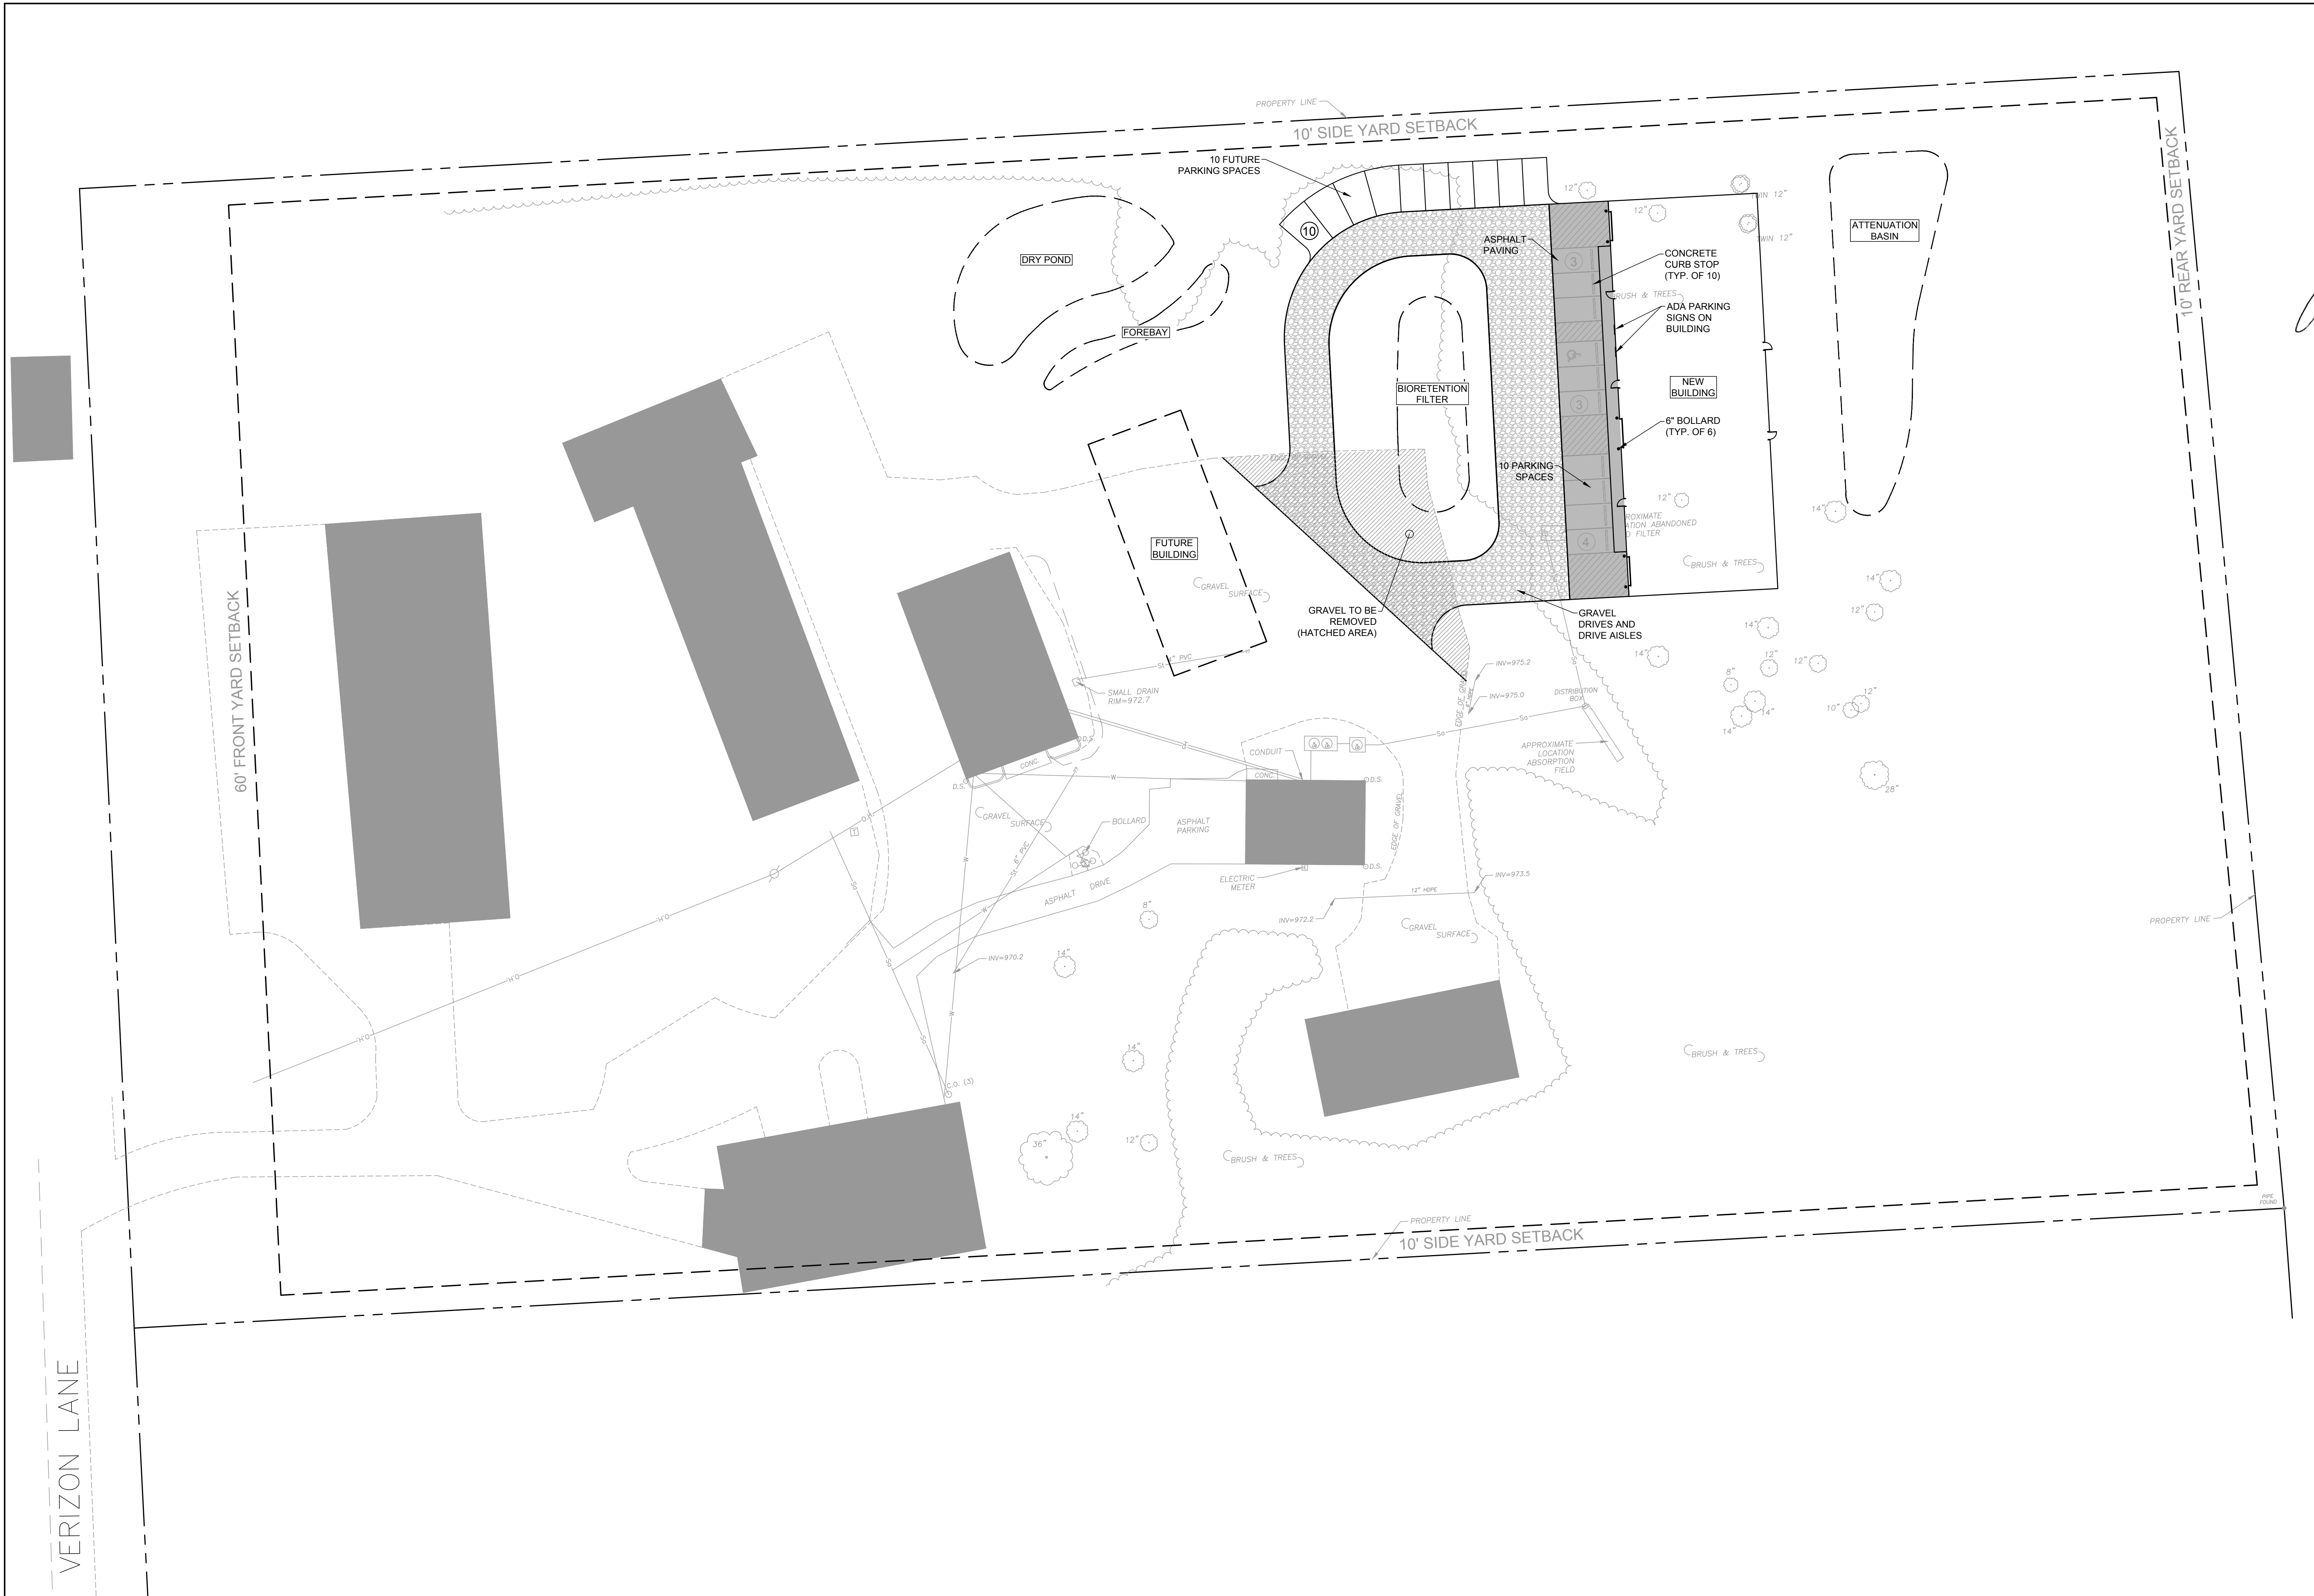

SITE PLAN ENTIRE PARCEL

SCALE: 1"=30'

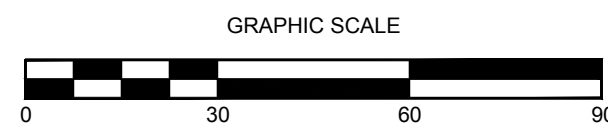

SCLARABBA
engineering+design

SCLARABBA ENGINEERING, PLLC
9064 Kingstons Road
Trumansburg, NY 14886
607-357-0078
www.sclarabbaengineering.com



WARNING:
It is a violation of Section 7209, Subdivision 2 of the New York State Education Law for any person, unless he or she is working under the direction of a licensed engineer, to alter an item in any way. If an item bearing the seal of an engineer is altered, the altering engineer shall affix to the item his or her seal and the notation "altered by" followed by his or her signature, the date of such alteration, and a specific description of the alteration.


**NEW BUILDING
VERIZON LANE
8-18 VERIZON LANE LANSING NY, 14882**

REVISION 6	
REVISION 5	
REVISION 4	
REVISION 3	
REVISION 2	
REVISION 1	09/15/2023


PROJECT NUMBER	23-14
DATE	07/26/2023
SCALE	1"=30'

DRAWING TITLE
**SITE PLAN
ENTIRE PARCEL**


DRAWING NUMBER
C-102

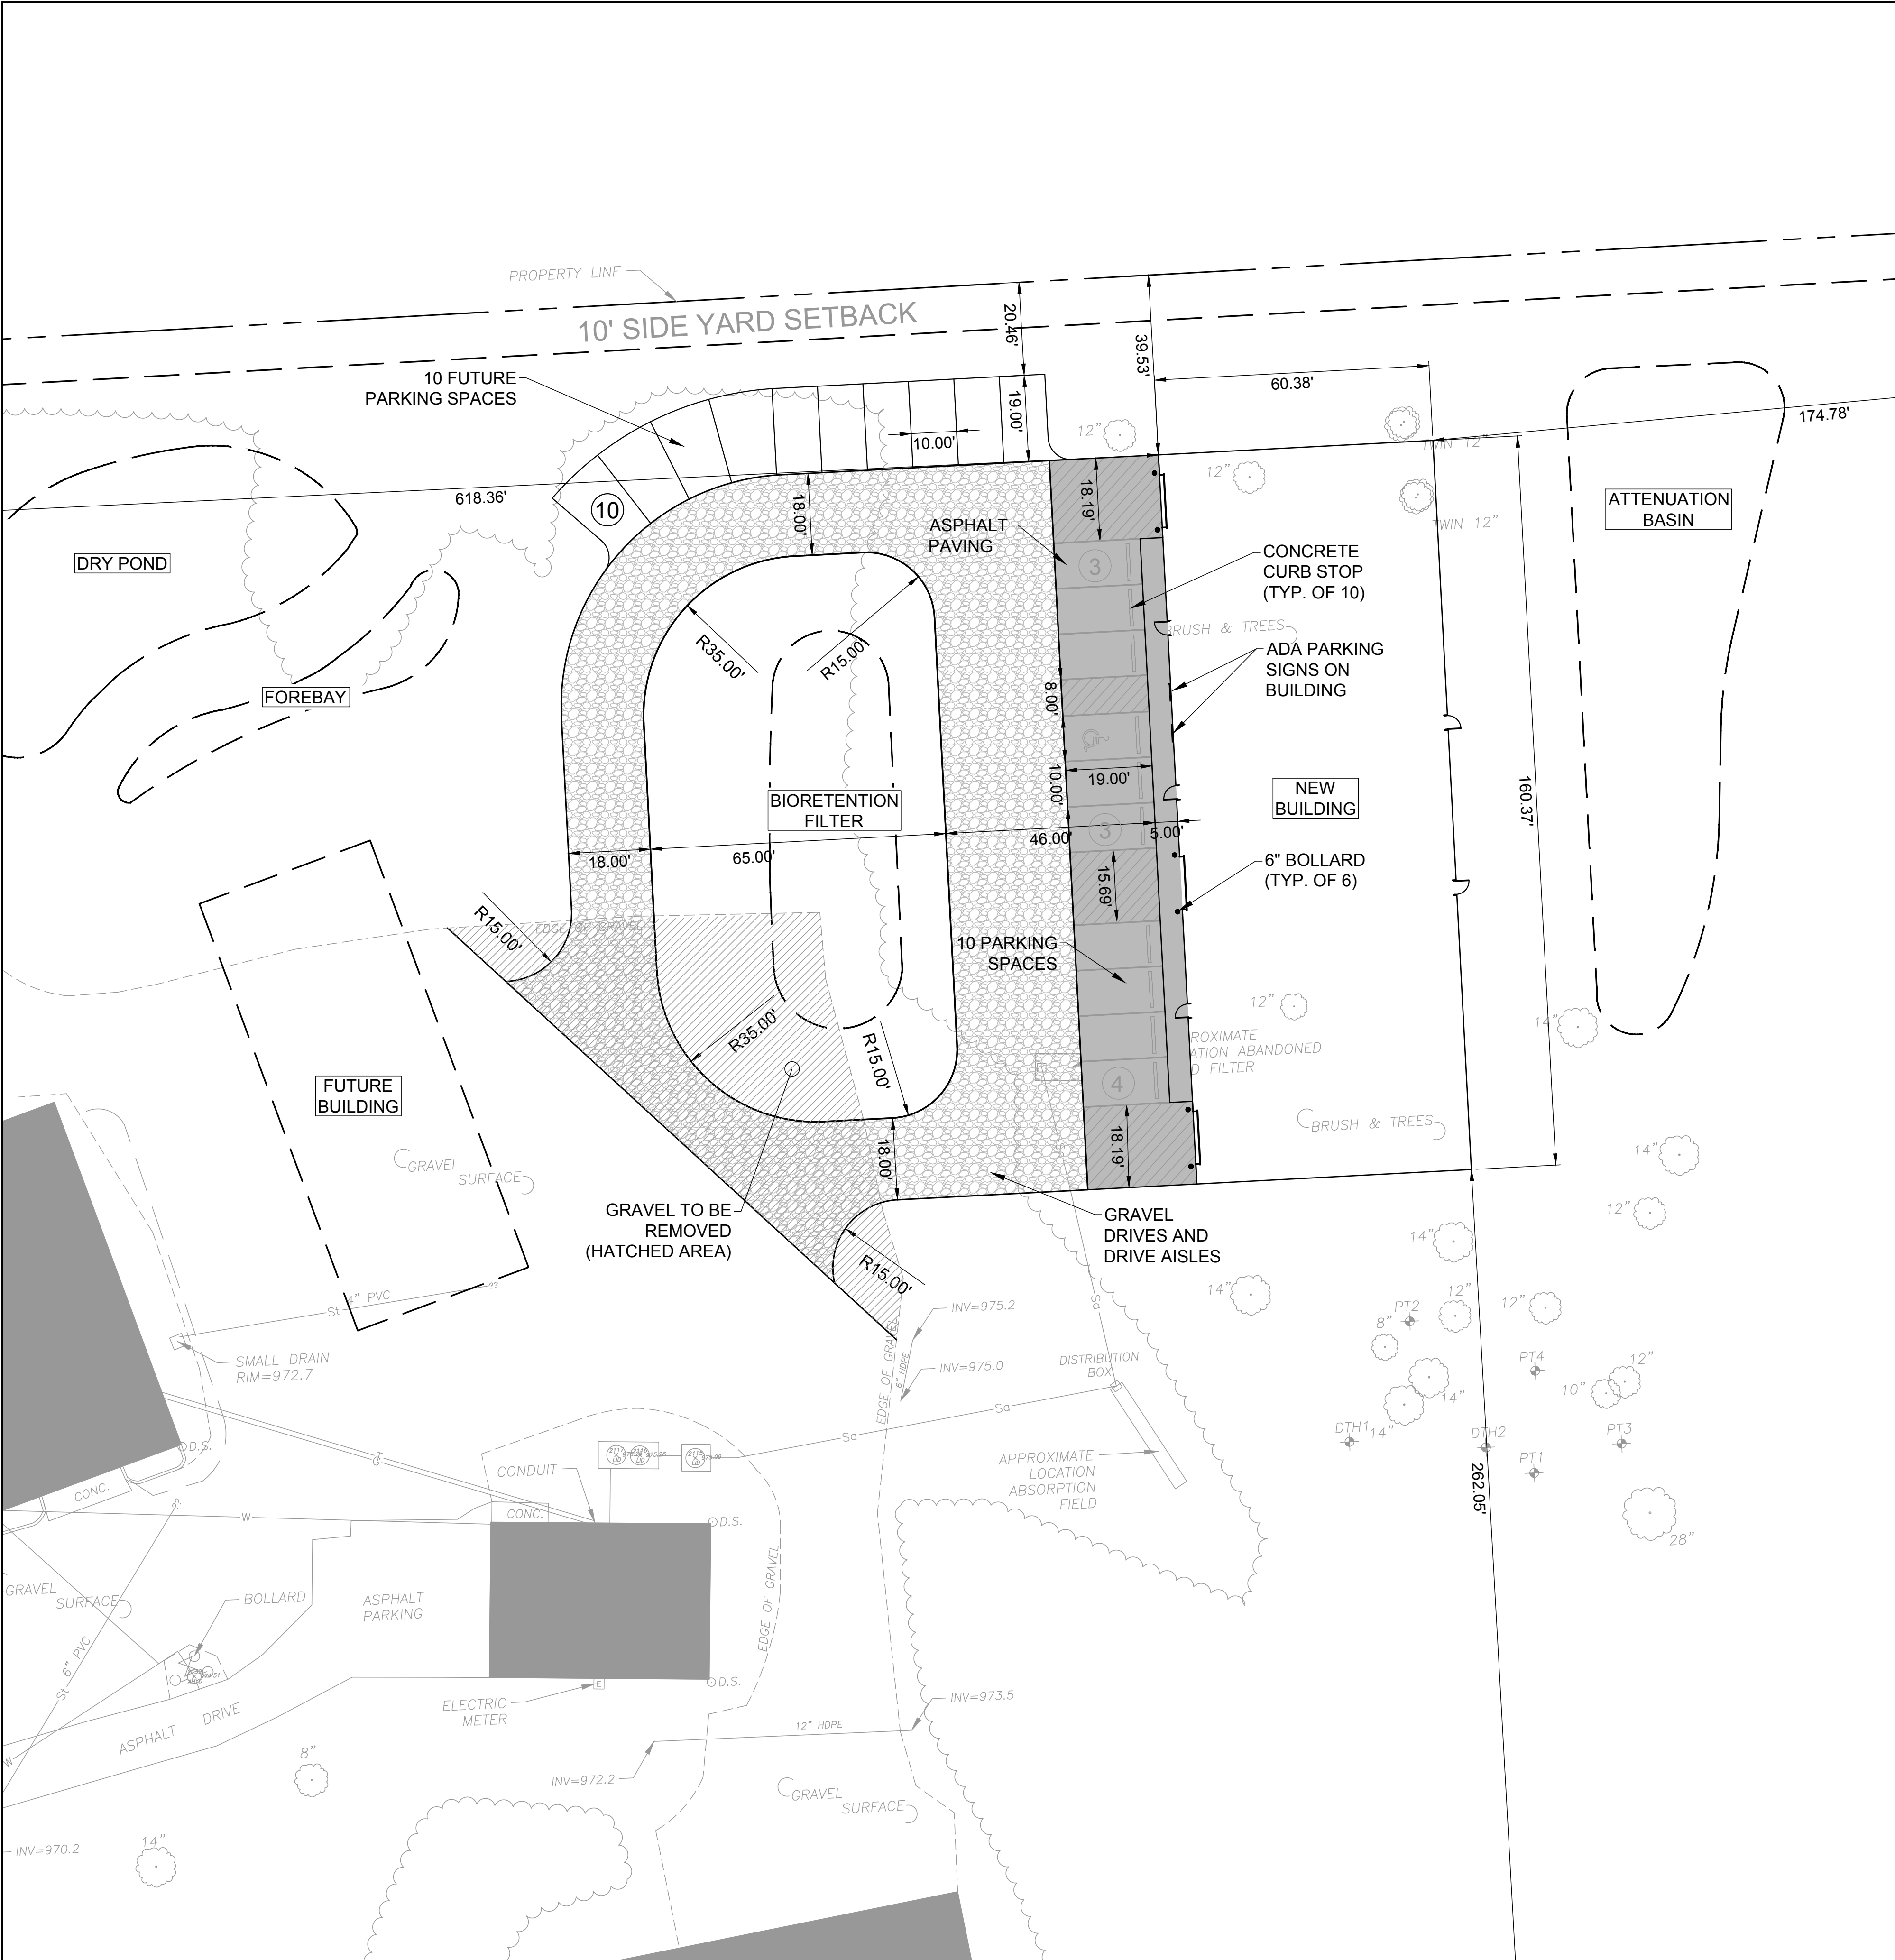


ENLARGED SITE PLAN
SCALE: 1"=20'

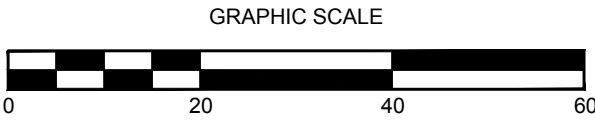

- NOTES:
1. APPLY TACK COAT BETWEEN ALL ASPHALT COURSES.
 2. TOP COURSE - 9.5 F3 TOP COURSE HMA 80 SERIES COMPACTION.
 3. BINDER COURSE - 19.0 F9 BINDER COURSE HMA 80 SERIES COMPACTION.

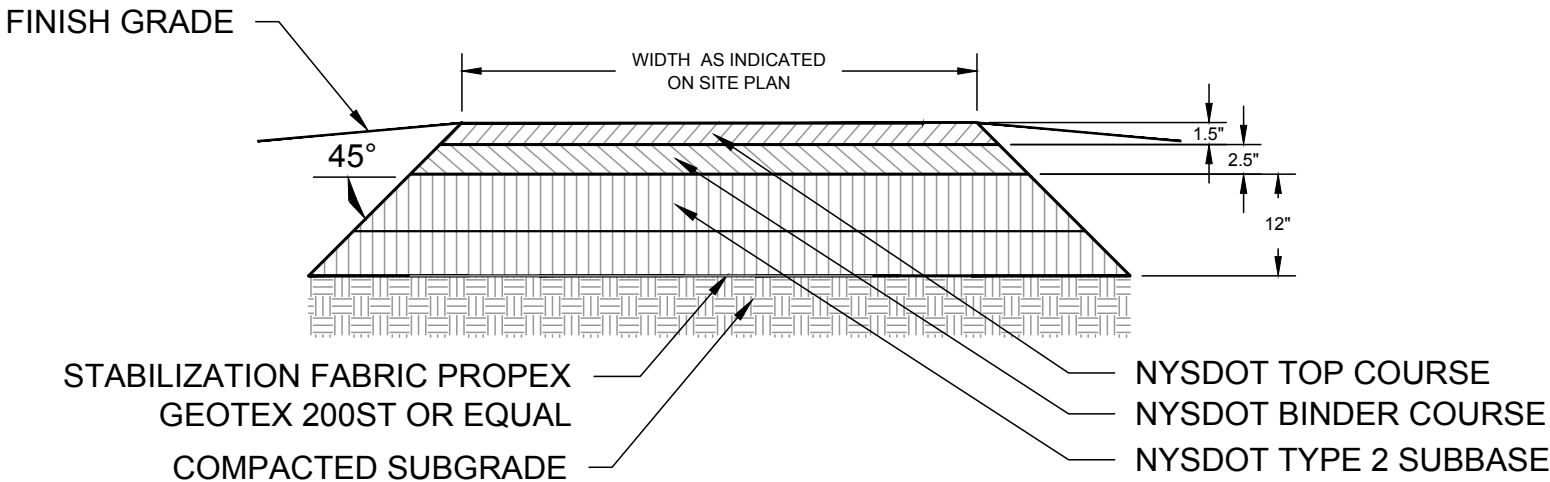


ASPHALT PAVING - NOT TO SCALE

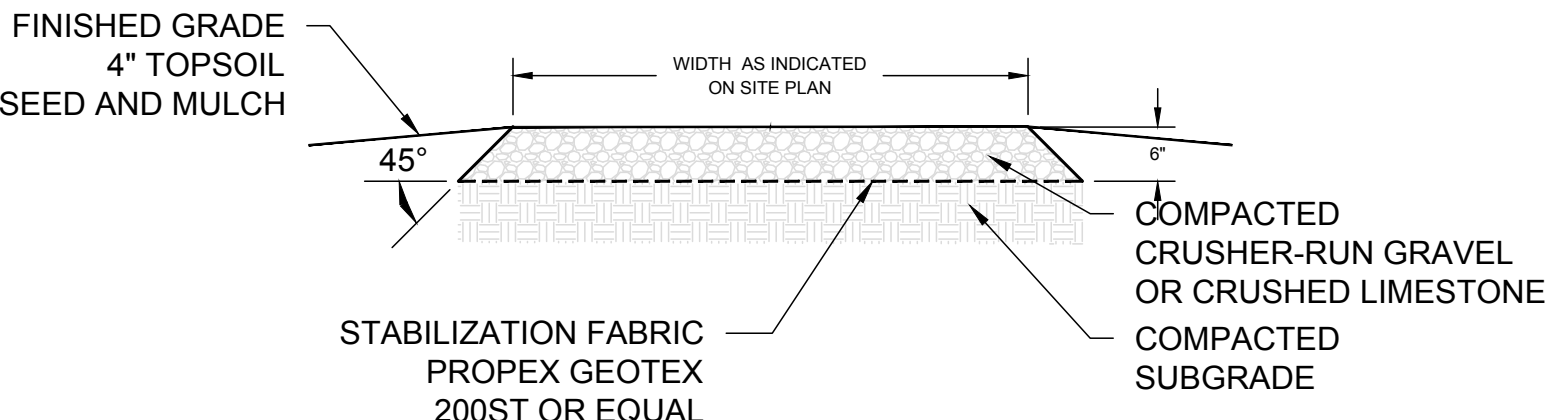

GRAVEL PAVING - NOT TO SCALE

- NOTES:
1. VERIFY LOCATION OF UNDERGROUND UTILITIES BEFORE DRILLING OR EXCAVATING FOR FOUNDATION.
 2. SEE LAYOUT PLAN FOR LOCATIONS.

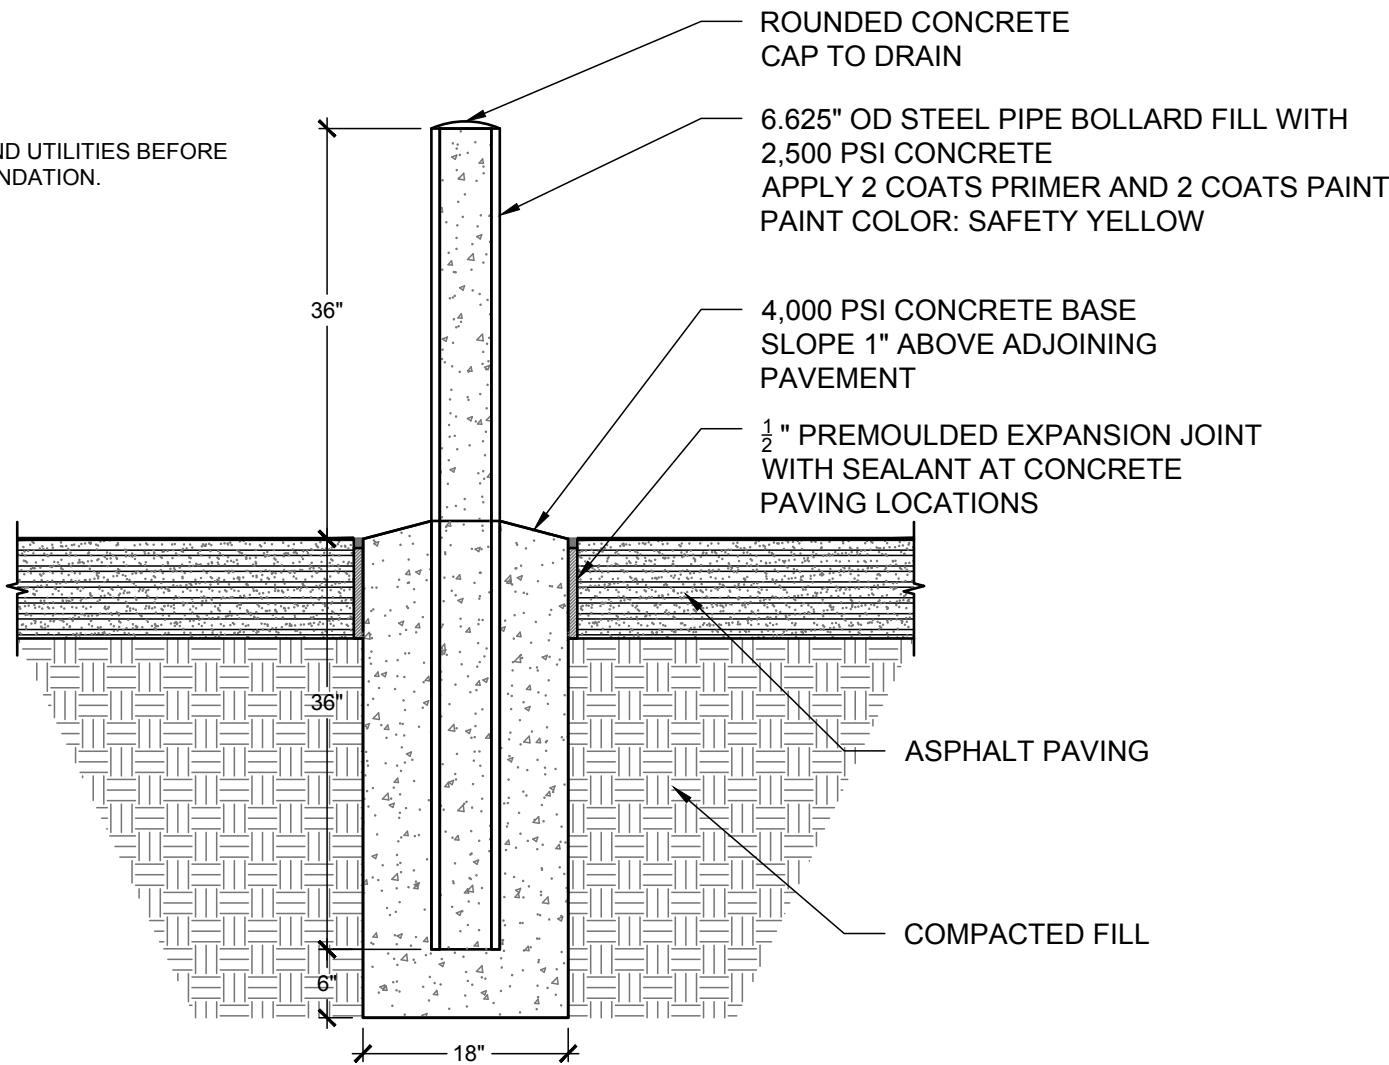

BOLLARD - NOT TO SCALE

TOWN OF LANSING LAND USE ORDINANCE (AMENDED MARCH 18, 2015)	ALLOWED	PROPOSED
IR - INDUSTRIAL/RESEARCH LAND USE PERMITTED	WAREHOUSE, STORAGE, WHOLESALING OF NON-AGRICULTURAL GOODS/MATERIALS, COMMERCIAL ASSEMBLY, GENERAL PROCESSING, RESEARCH OFFICE*	WAREHOUSING, STORAGE, RESEARCH OFFICE
BUILDING TYPE	ALL	NON-RESIDENTIAL
MINIMUM LOT AREA	NONE	398138 SF (9.14 ACRES)
MINIMUM ROAD FRONTAGE	50 FEET	50 FEET PRIOR TO 2008 SALE OF PARCEL 30-1-16.31
MINIMUM YARD SETBACK - CENTERLINE ROAD	60 FEET*	618.36 FEET
MINIMUM YARD SETBACK - SIDE	10 FEET*	ONE AT 39.53 FEET AND ONE AT 262.05 FEET
MINIMUM YARD SETBACK - REAR	10 FEET*	174.78 FEET
MAXIMUM BUILDING HEIGHT	35 FEET	25.5 FEET
MINIMUM OPEN SPACE (EXCL BLDGS, PKG, SERVICE)	20%	88.4% EXISTING, 83.6% PROPOSED
PARKING REQUIREMENTS		
ALL AS STORAGE	0.5 SPACE/1,000 GROSS SF = 5 SPACES	0 SPACES
ALL AS MANUFACTURING	1.0 SPACE/1,000 GROSS SF = 10 SPACES	10 SPACES
ALL AS RESEARCH OFFICE	1.0 SPACE/250 GROSS SF = 40 SPACES	10 FUTURE SPACES
* SMALLER SETBACKS ALLOWED WITH SITE PLAN APPROVAL		
** ALLOWED WITH SITE PLAN APPROVAL		

ZONING COMPARISON - NOT TO SCALE



WARNING:
It is a violation of Section 7209, Subdivision 2 of the New York State Education Law for any person, unless he or she is working under the direction of a licensed engineer, to alter an item in any way. If an item bearing the seal of an engineer is altered, the altering engineer shall affix to the item his or her seal and the notation "altered by" followed by his or her signature, the date of such alteration, and a specific description of the alteration.


NEW BUILDING
VERIZON LANE
8-18 VERIZON LANE LANSING NY, 14882

REVISION 6	
REVISION 5	
REVISION 4	
REVISION 3	
REVISION 2	
REVISION 1	09/15/2023

PROJECT NUMBER	25-14
DATE	07/26/2023
SCALE	AS NOTED

DRAWING TITLE
ENLARGED SITE PLAN & DETAILS



DRAWING NUMBER
C-103

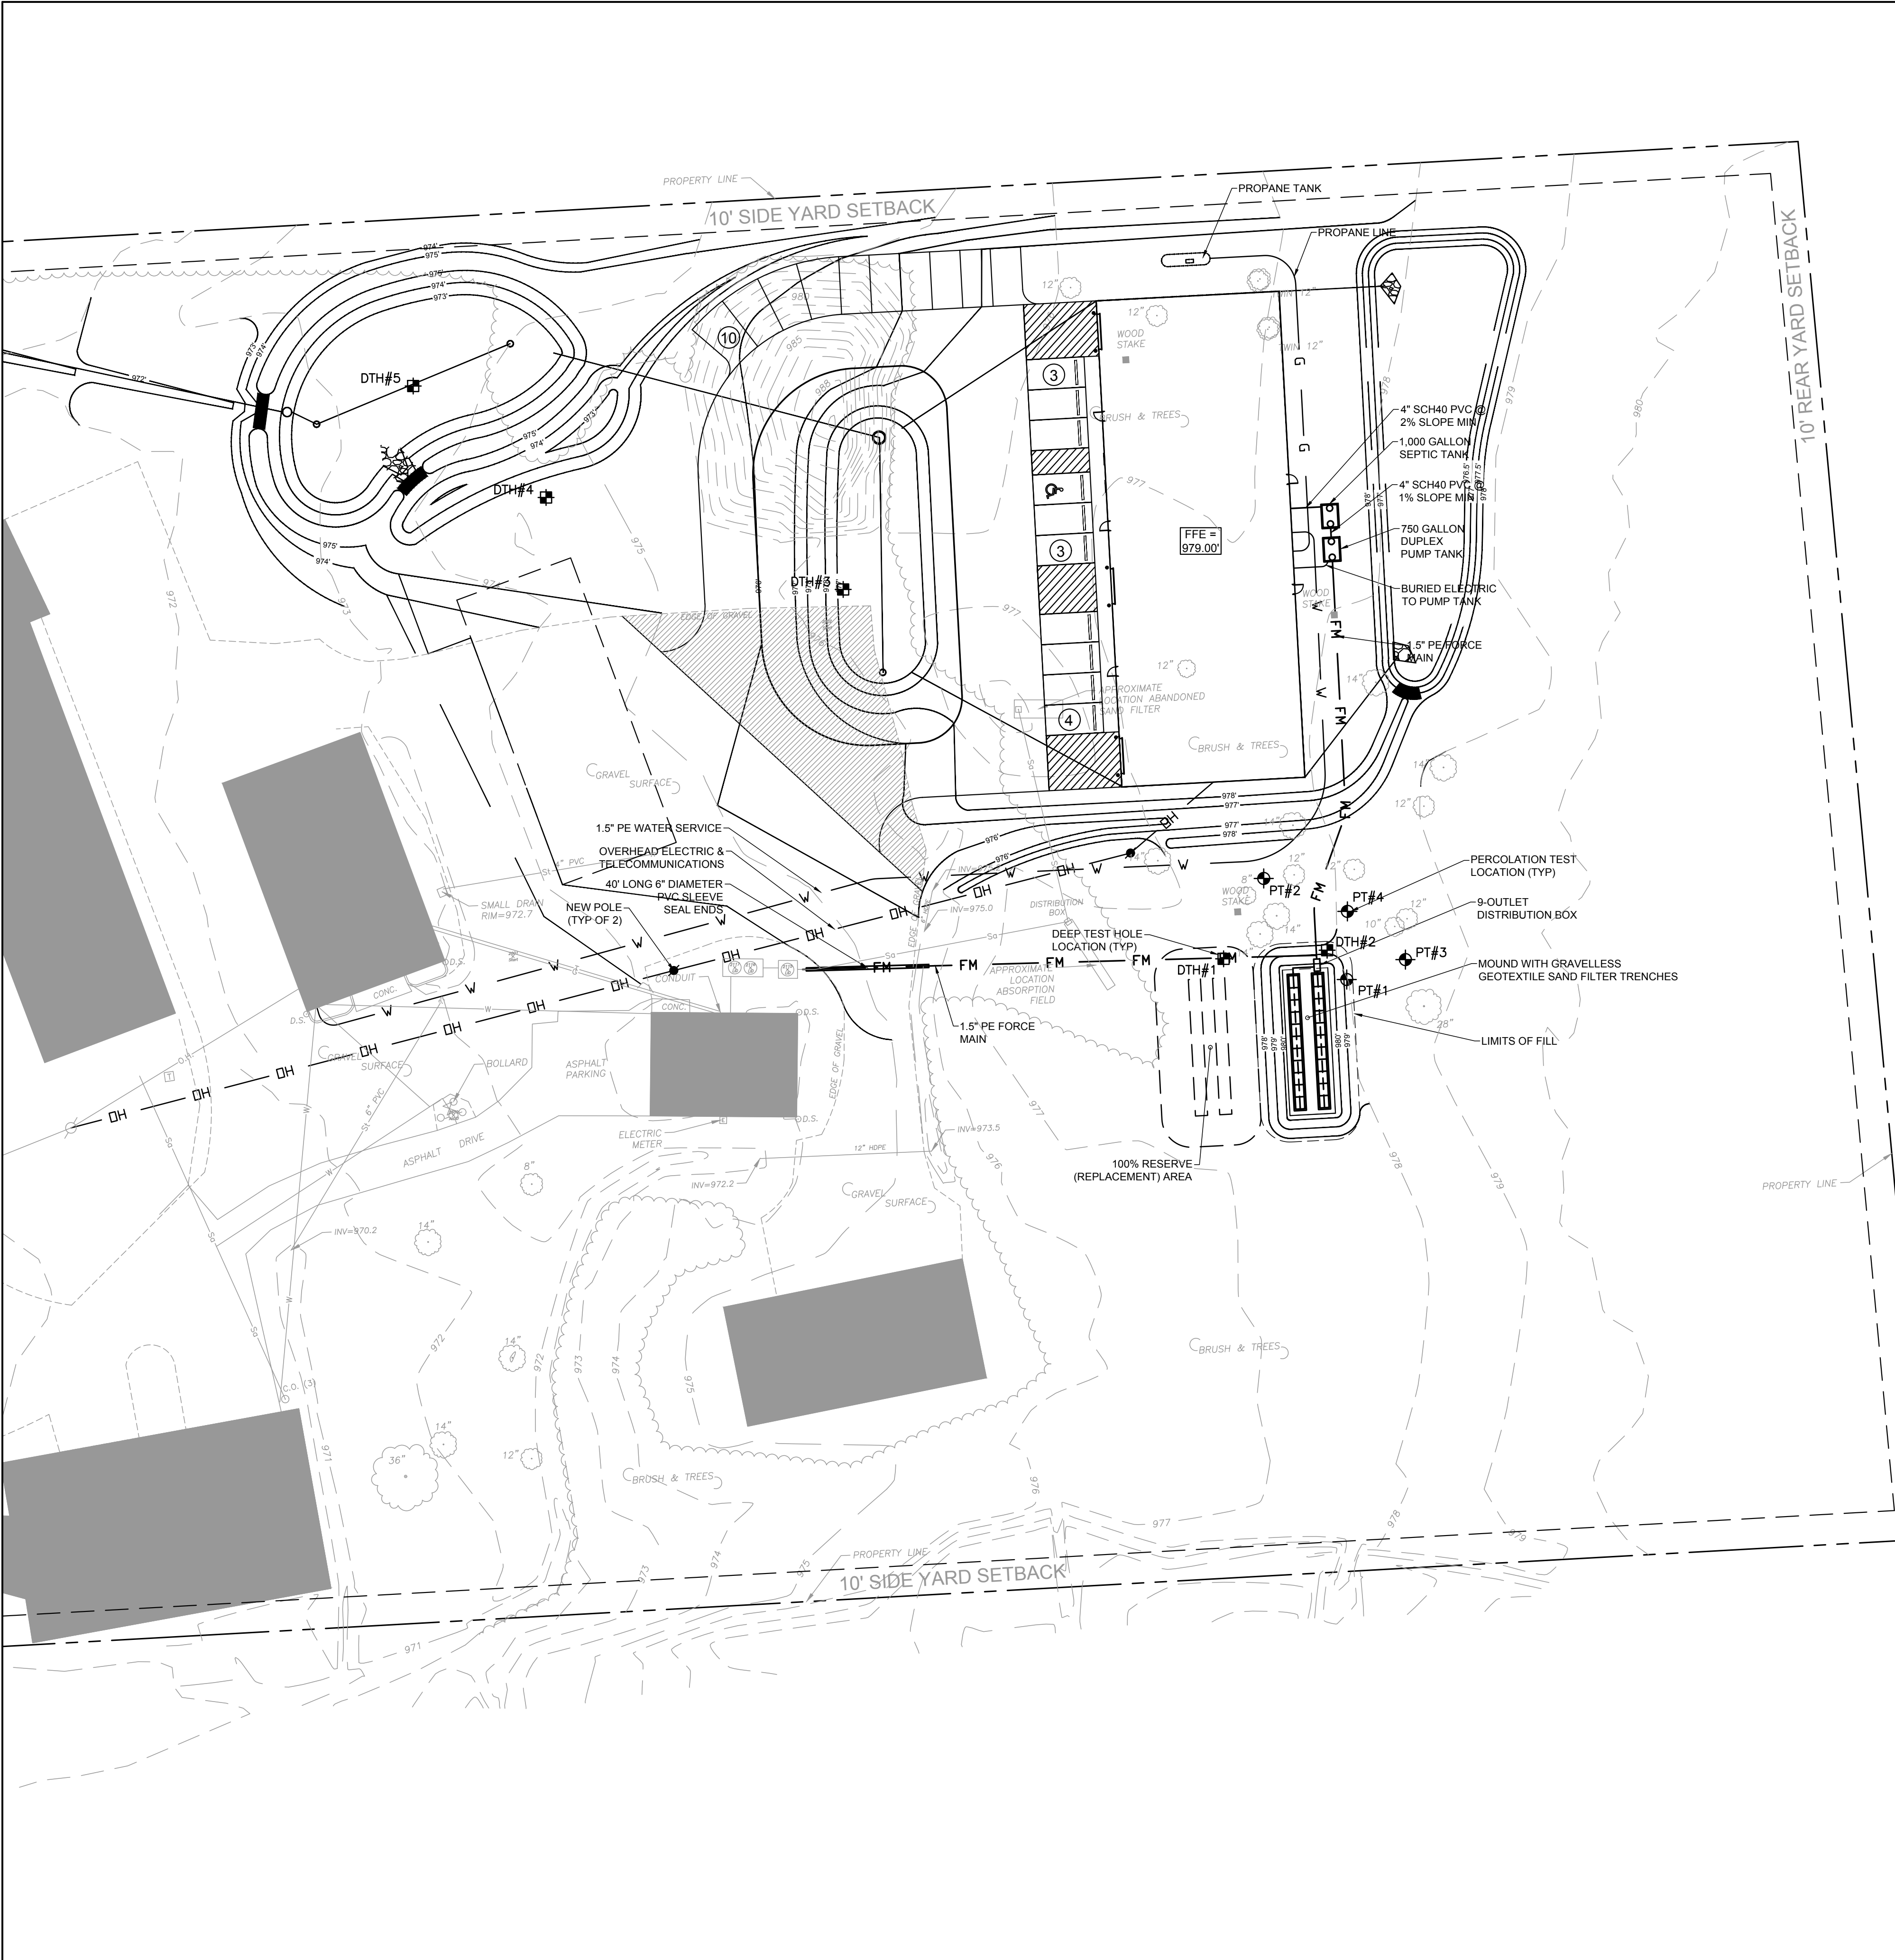


UTILITY PLAN
SCALE: 1"=30'




APPLICANT TO APPLY FOR AND OBTAIN A PERMIT FROM THE TCHD FOR THE INDIVIDUAL ONSITE WASTEWATER TREATMENT SYSTEM. SYSTEM SHOWN IS FOR REFERENCE ONLY.

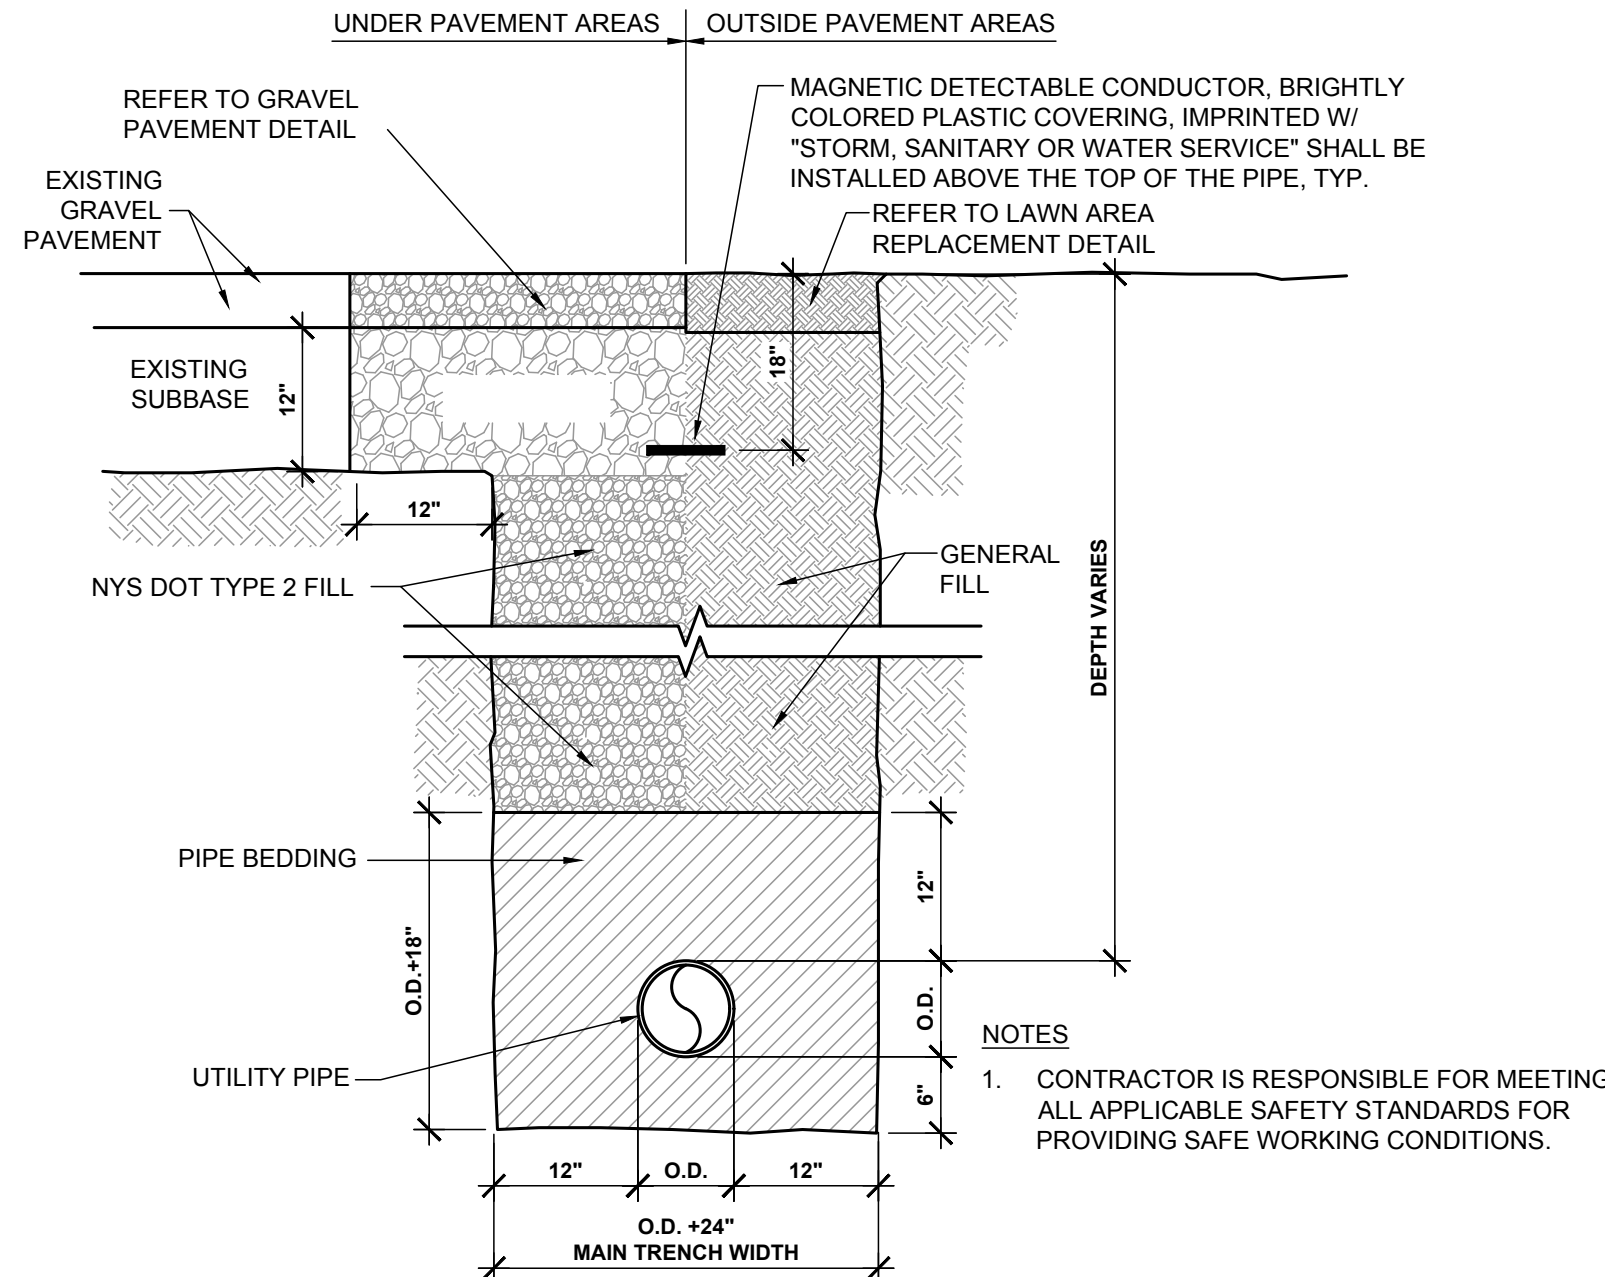 

TRENCH - NOT TO SCALE

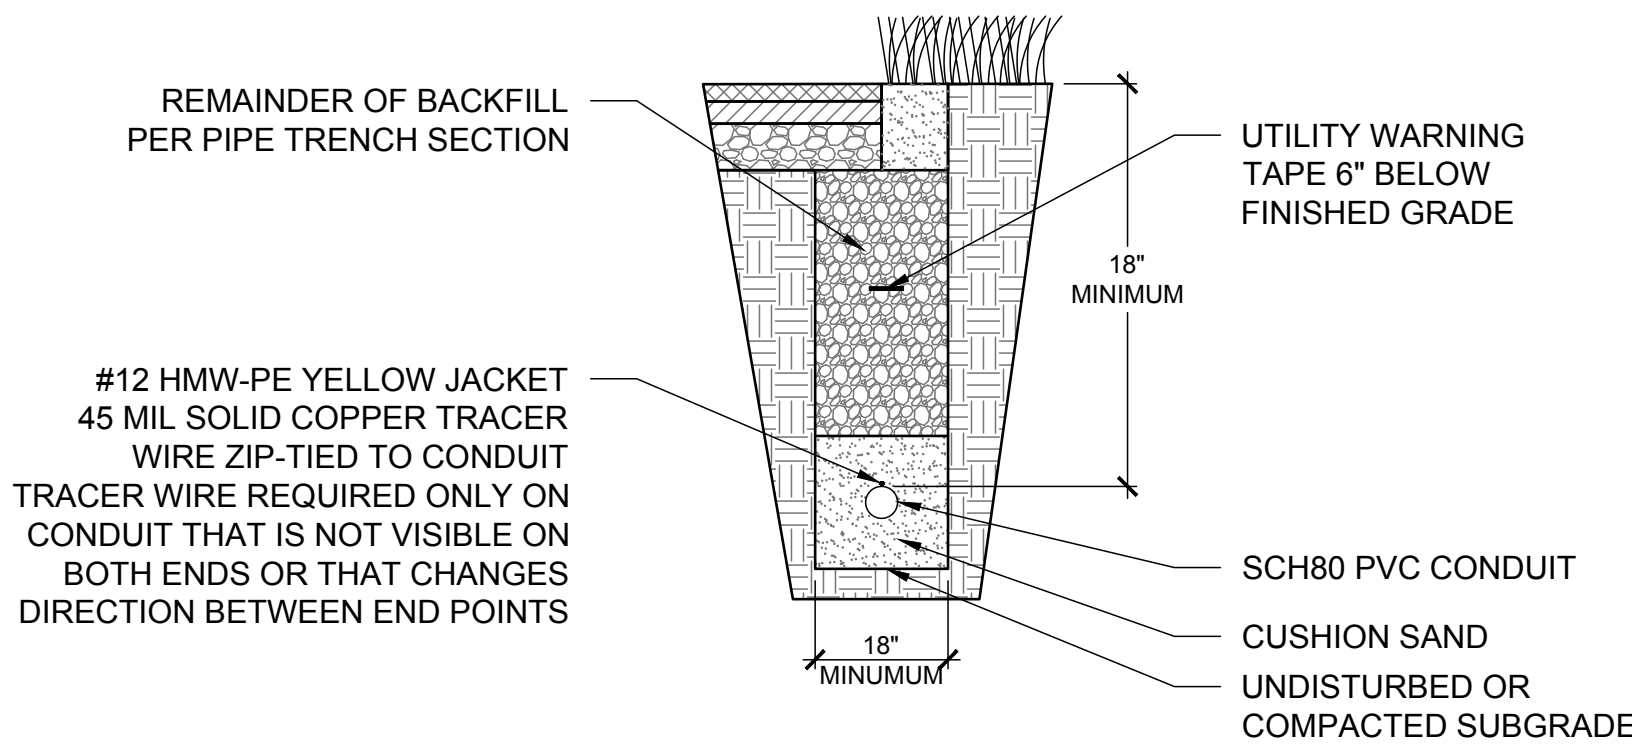

BURIED CONDUIT - NOT TO SCALE

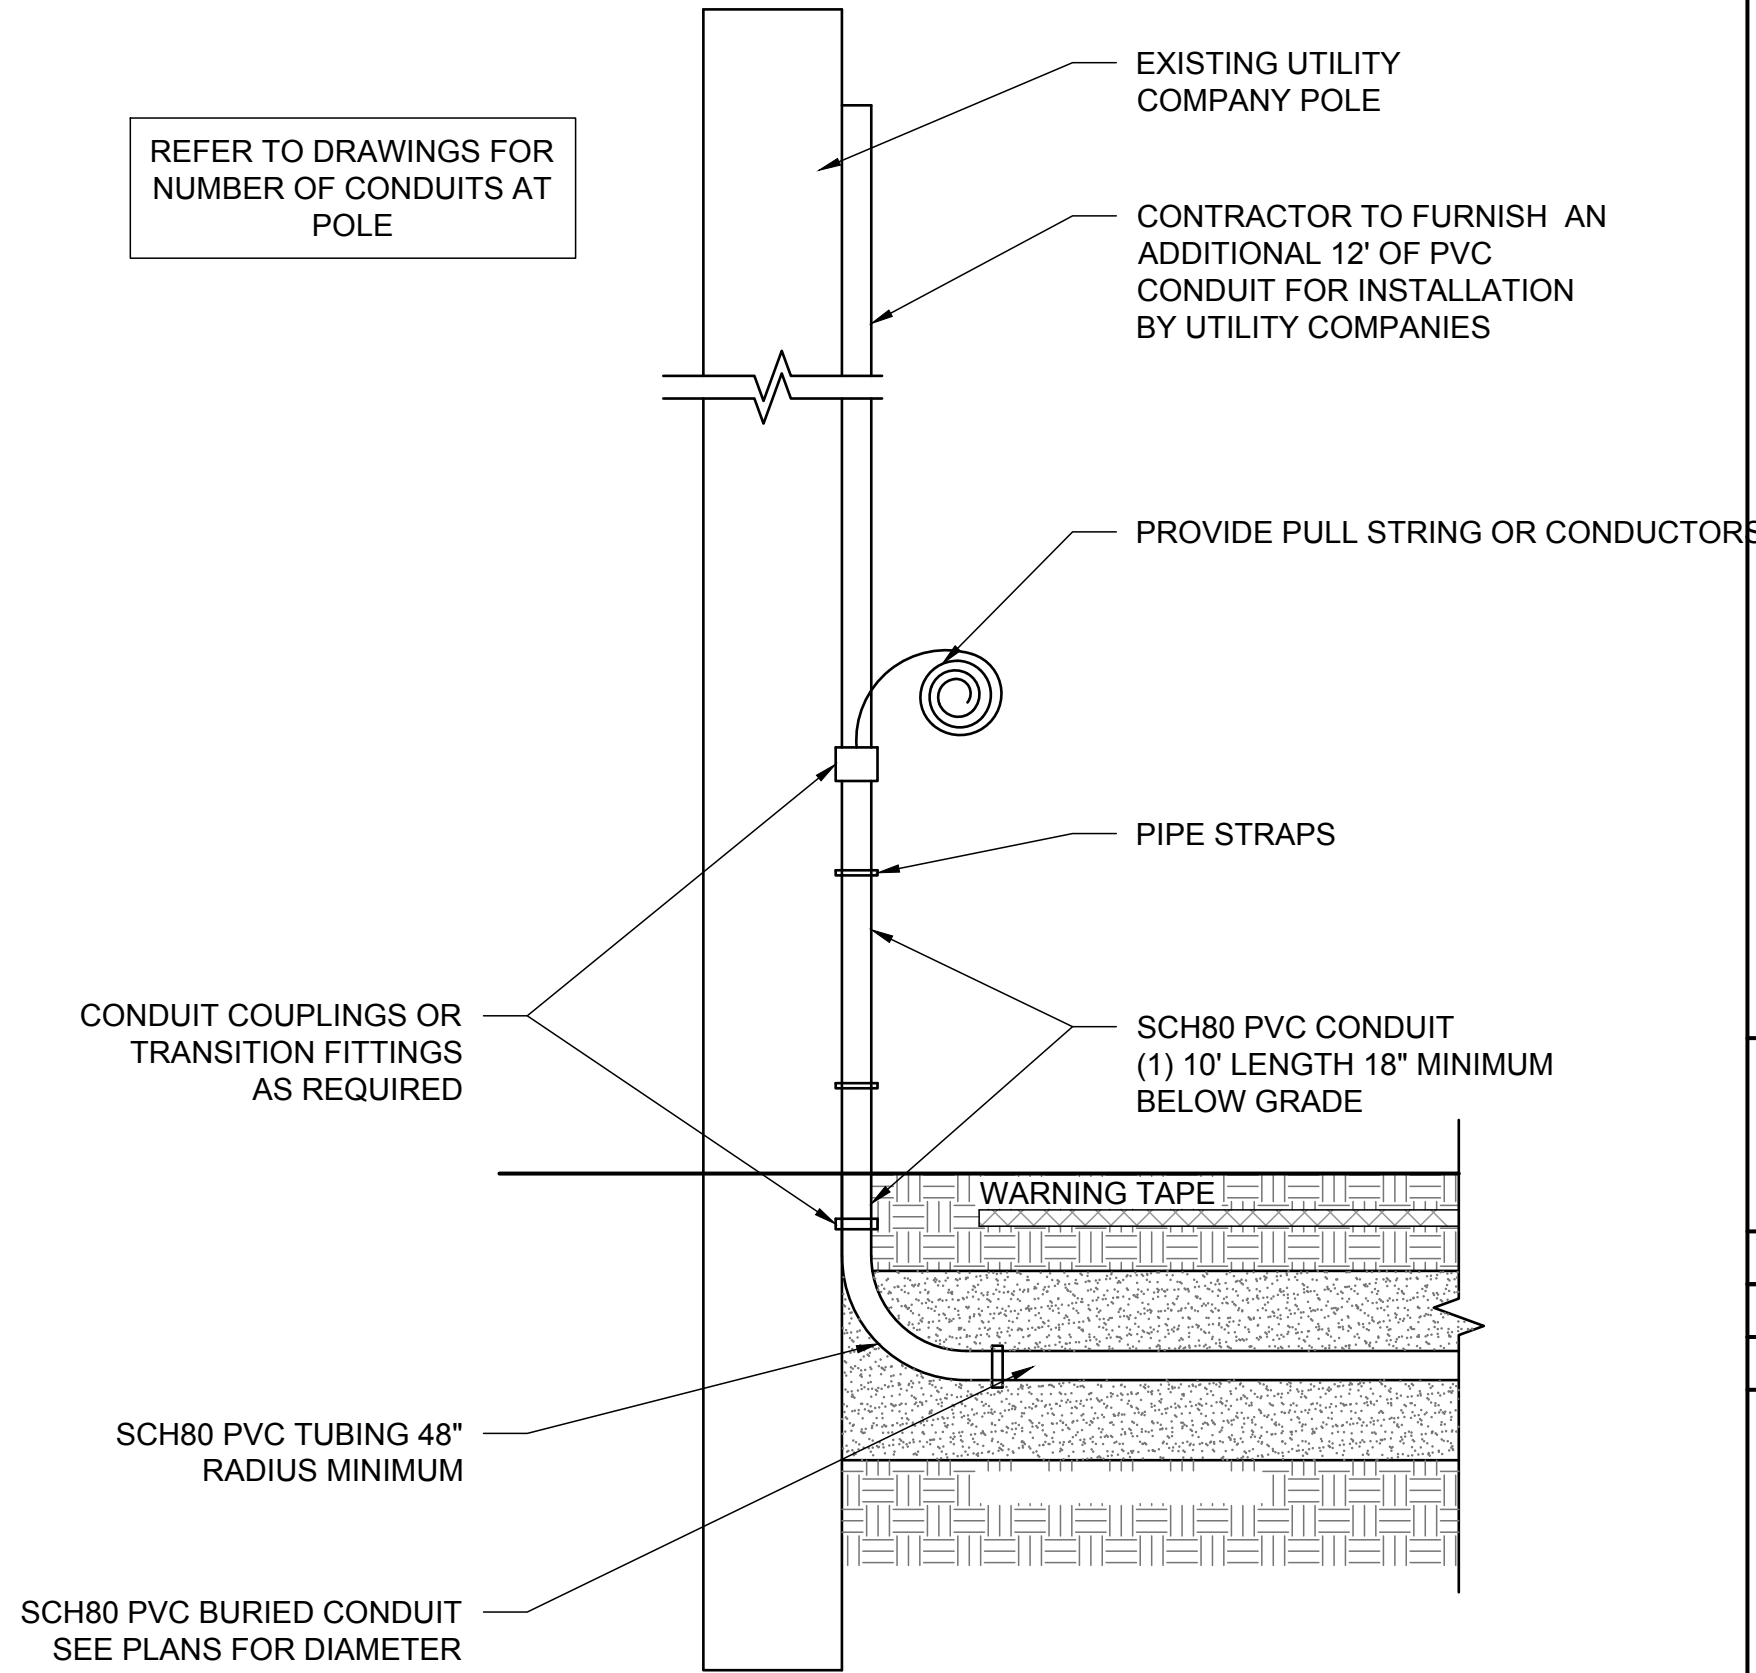

SERVICE CONNECTION AT POLE - NOT TO SCALE

SCLARABBA
engineering+design

SCLARABBA ENGINEERING, PLLC
6064 Kingstons Road
Trumansburg, NY 14886
607-357-0378
www.sclarabbaeng.com



WARNING:
It is a violation of Section 7209, Subdivision 2 of the New York State Education Law for any person, unless he or she is working under the direction of a licensed engineer, to alter an item in any way. If an item bearing the seal of an engineer is altered, the altering engineer shall affix to the item his or her seal and the notation "altered by" followed by his or her signature, the date of such alteration, and a specific description of the alteration.

1. CONTRACTOR IS RESPONSIBLE FOR MEETING ALL APPLICABLE SAFETY STANDARDS FOR PROVIDING SAFE WORKING CONDITIONS.


NEW BUILDING
VERIZON LANE
8-18 VERIZON LANE LANSING NY, 14882

REVISION 6	
REVISION 5	
REVISION 4	
REVISION 3	
REVISION 2	
REVISION 1	09/15/2023

PROJECT NUMBER	23-14
DATE	07/26/2023
SCALE	AS NOTED

DRAWING TITLE
UTILITY PLAN & DETAILS

DRAWING NUMBER
C-104

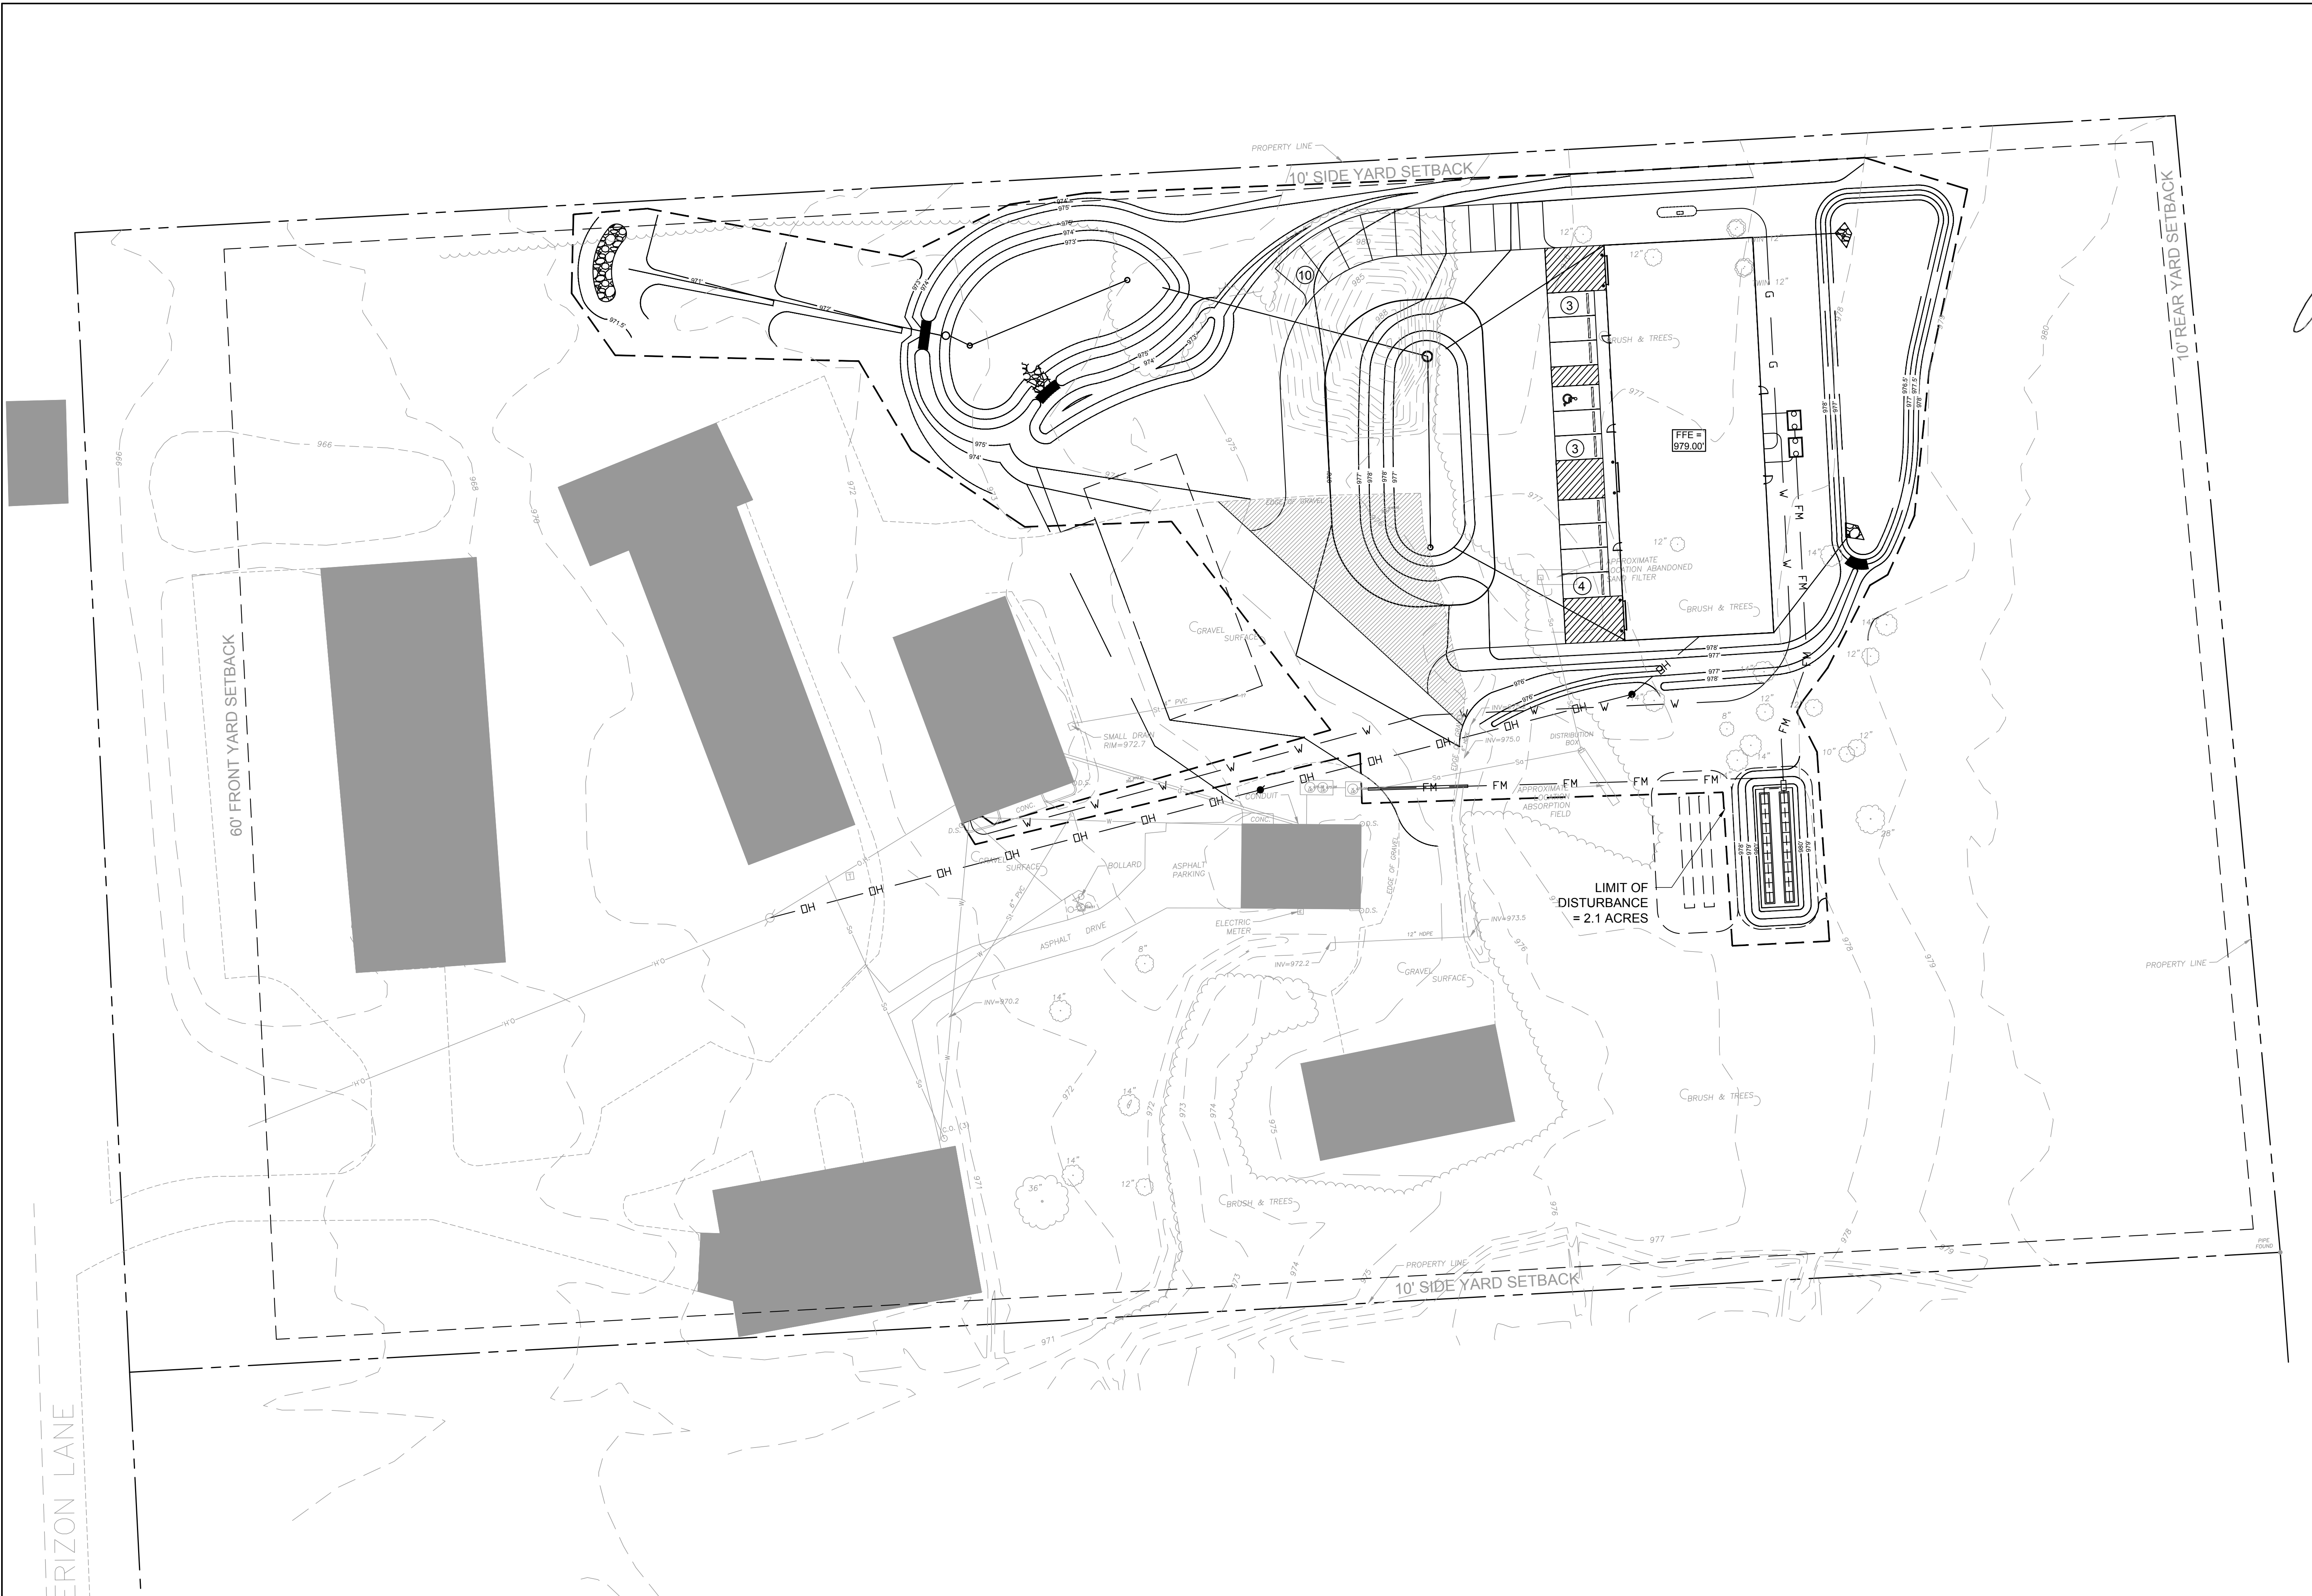


GRADING & DRAINAGE PLAN

SCALE: 1"=30'



REFER TO DRAWINGS C-106 THROUGH C-110 FOR STORMWATER AND GRADING DETAILS

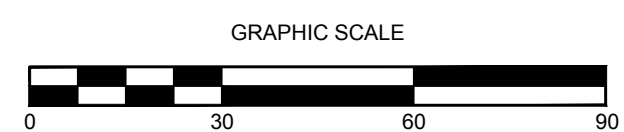

SCLARABBA
engineering+design

SCLARABBA ENGINEERING, PLLC
9064 Kingtown Road
Trumansburg, NY 14886
607-357-0078
www.sclarabbaengplus.com



WARNING:

It is a violation of Section 7209, Subdivision 2 of the New York State Education Law for any person, unless he or she is working under the direction of a licensed engineer, to alter an item in any way. If an item bearing the seal of an engineer is altered, the altering engineer shall affix to the item his or her seal and the notation "altered by" followed by his or her signature, the date of such alteration, and a specific description of the alteration.

NEW BUILDING VERIZON LANE 8-18 VERIZON LANE LANSING NY, 14882

REVISION 6	
REVISION 5	
REVISION 4	
REVISION 3	
REVISION 2	
REVISION 1	09/15/2023

PROJECT NUMBER	23-14
DATE	07/26/2023
SCALE	1"=30'

DRAWING TITLE
**GRADING
&
DRAINAGE
PLAN**

DRAWING NUMBER
C-105