




**CONSTRUCTION DOCUMENT**


**Lillian Babcock**  
**Yard Leveling**  
 32 Ladoga Park West  
 Lansing, NY  
 14882

Revision Schedule		
Number	Description	Date


Grading Plan	
Project No:	BABL03
Date:	07/09/24
Drawn by:	VLF
Checked by:	JKD
<b>A0.01</b>	
Scale:	As indicated

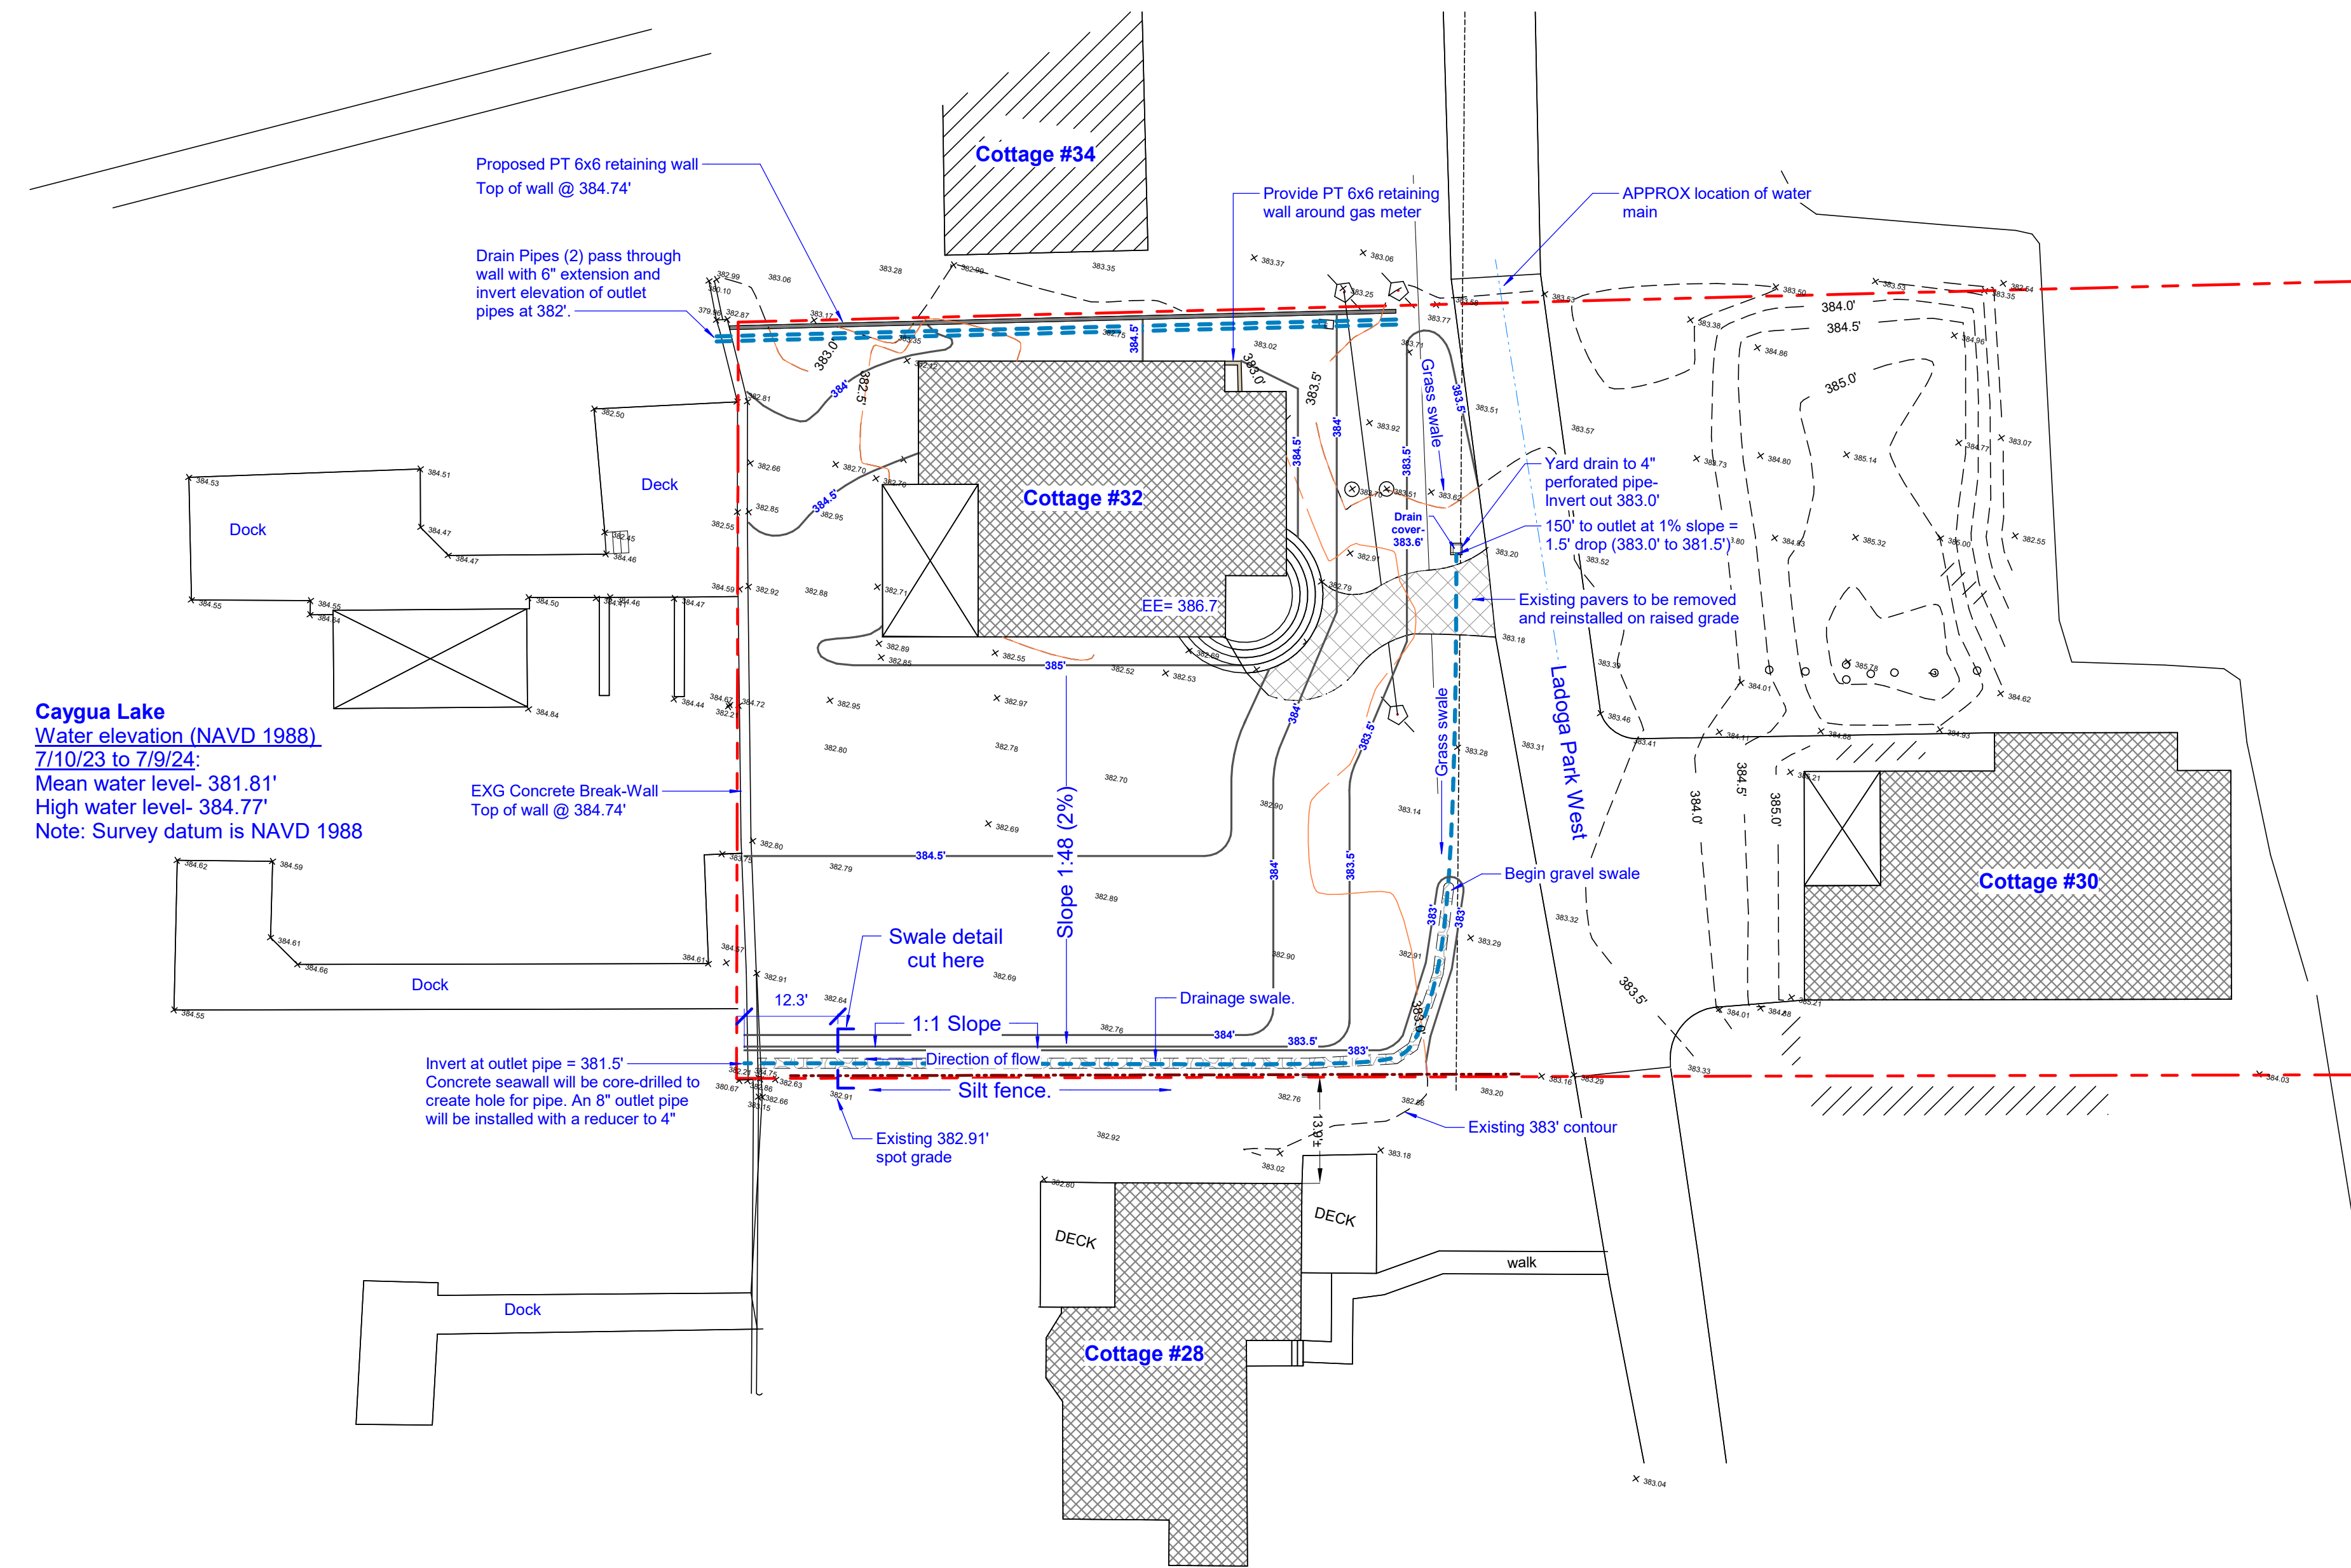

**1 Grading Plan**  
 1/16" = 1'-0"

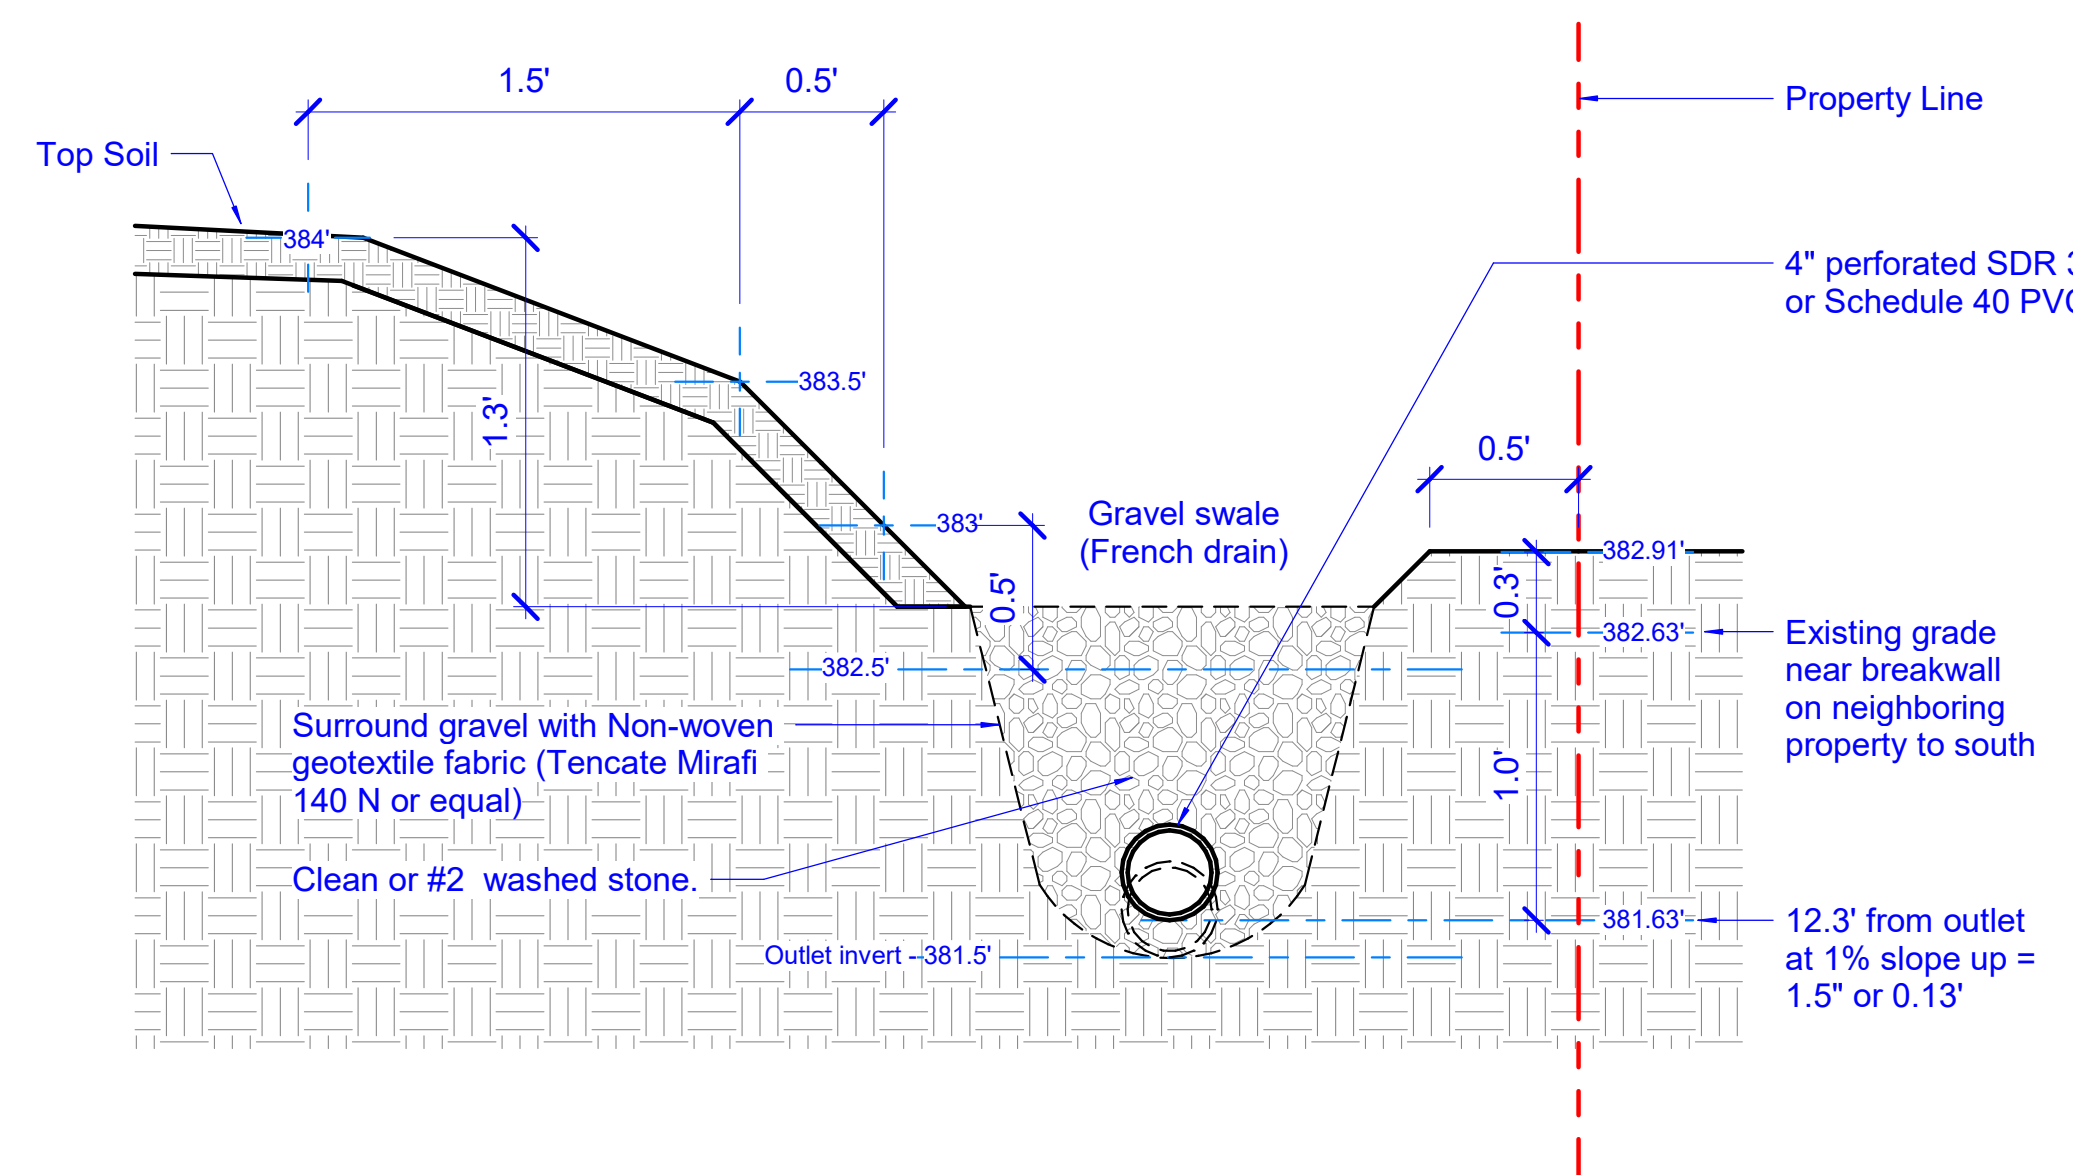

**2 Drainage Detail 1**  
 1 1/2" = 1'-0"

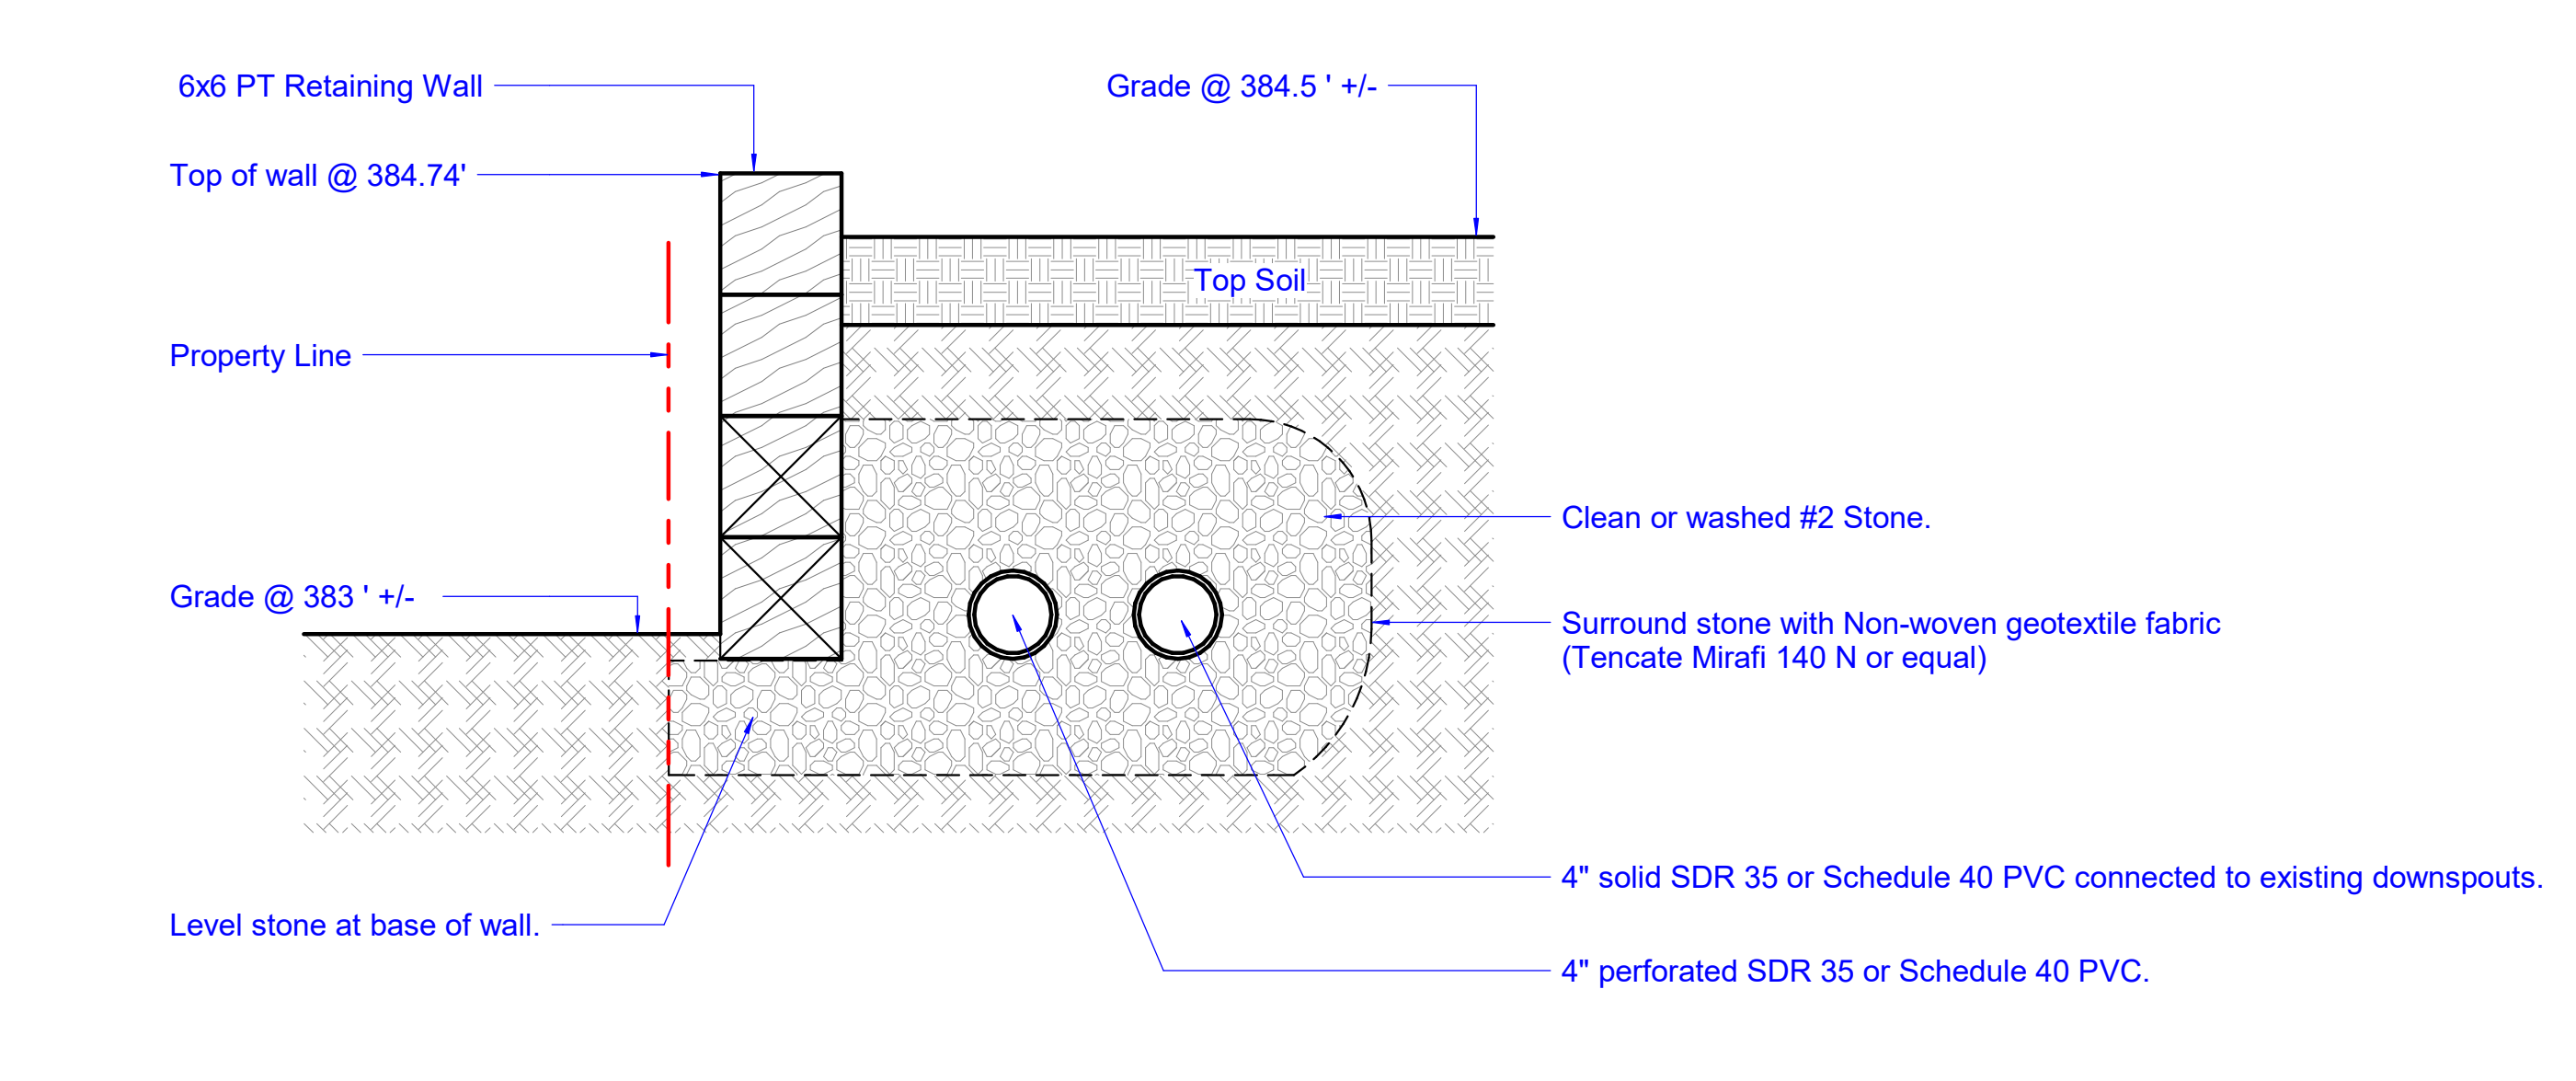

**3 Drainage Detail 2**  
 1 1/2" = 1'-0"

