




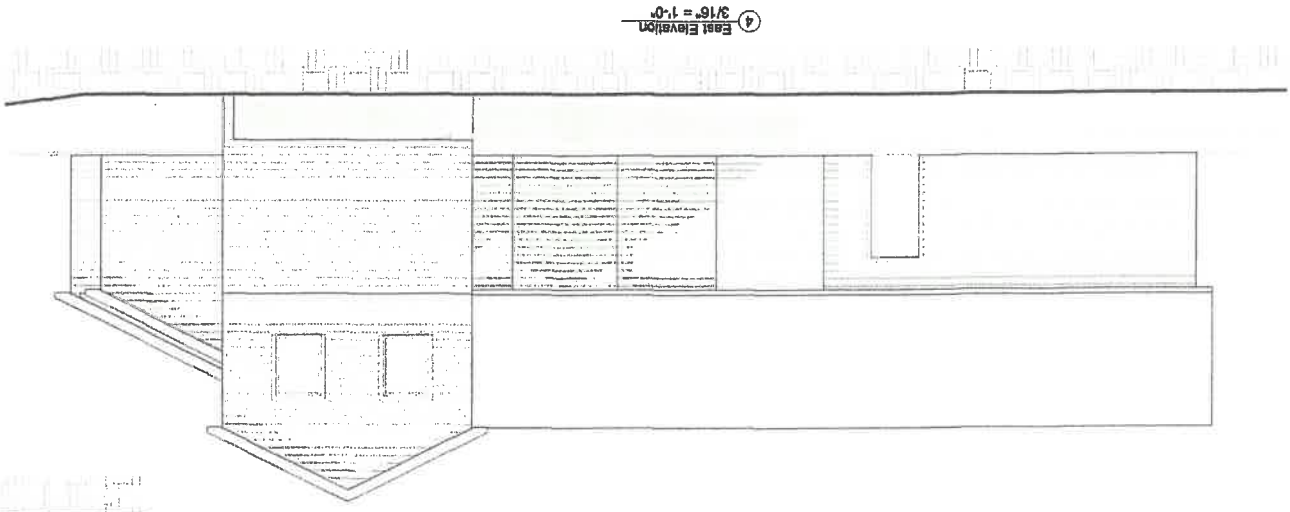


4 East Elevation
3/16" = 1'-0"

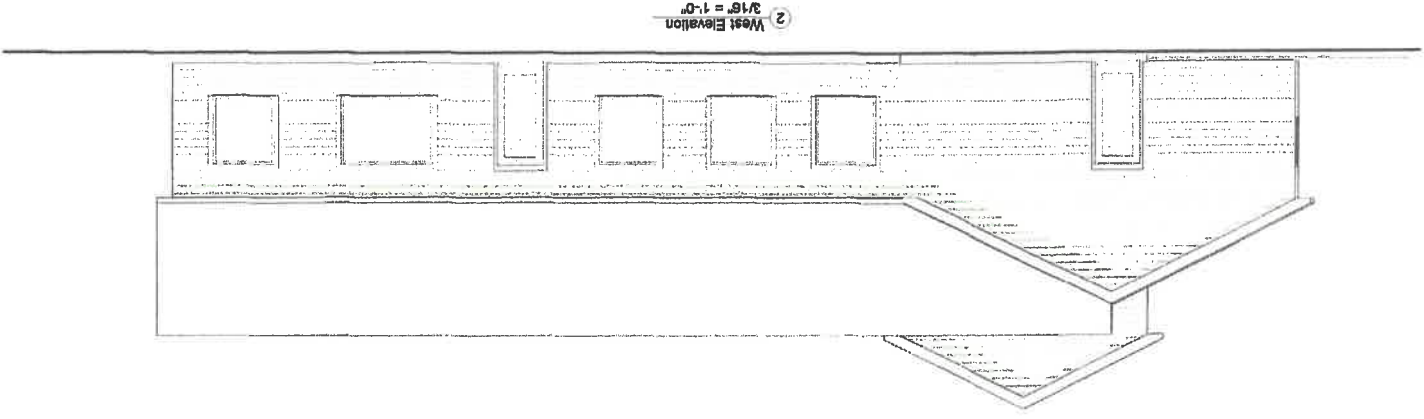

2 West Elevation
3/16" = 1'-0"

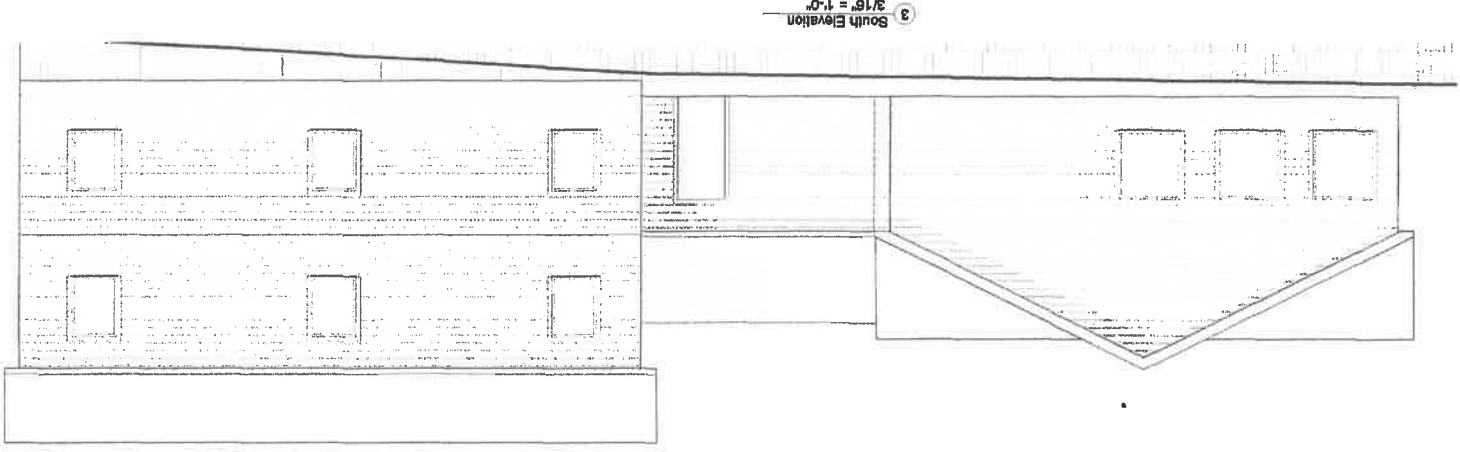

3 South Elevation
3/16" = 1'-0"

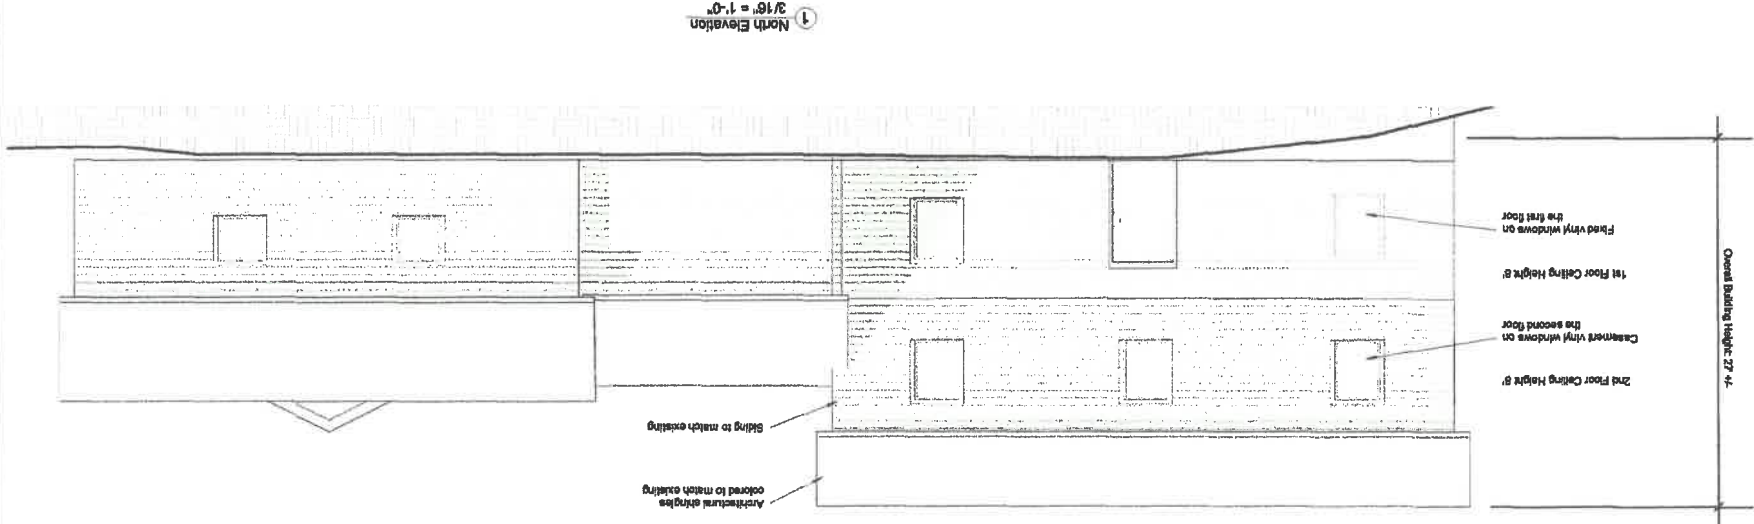

1 North Elevation
3/16" = 1'-0"

A1

888 Peninsula Rd
Glen, NY 13079
607.227.4886
jgus@jgusconsulting.com

Elevations







Proposed Addition
PROJECT ADDRESS
1173 Autumn Road
Lodge, NY 13092
(Town of Lansing)
CLIENT:
Michelle Zindel

REVISION SCHEDULE

#	Date	Description

DATE: 08/04/21
SCALE: AS NOTED
DRAWN BY: RL
JOB: 21-050
SHEET:

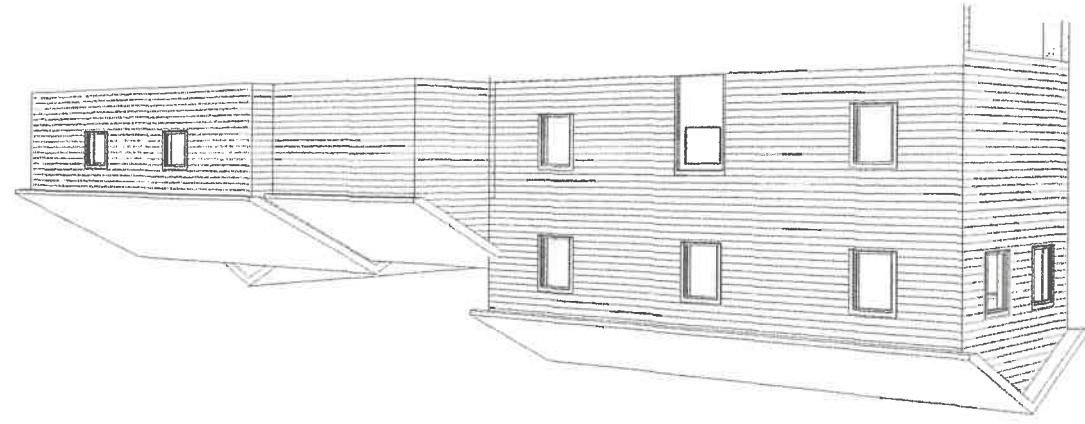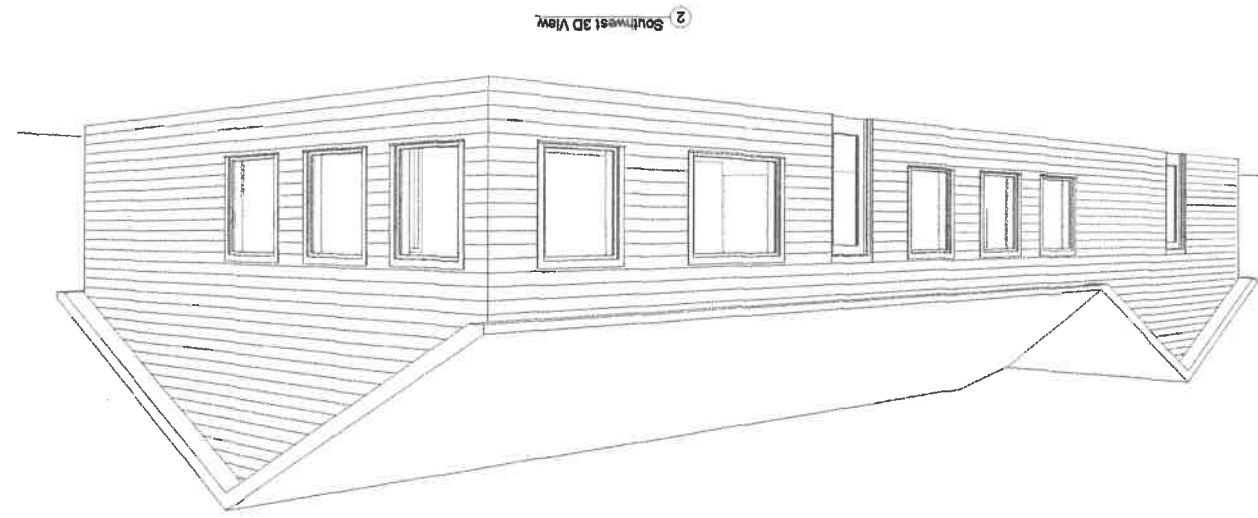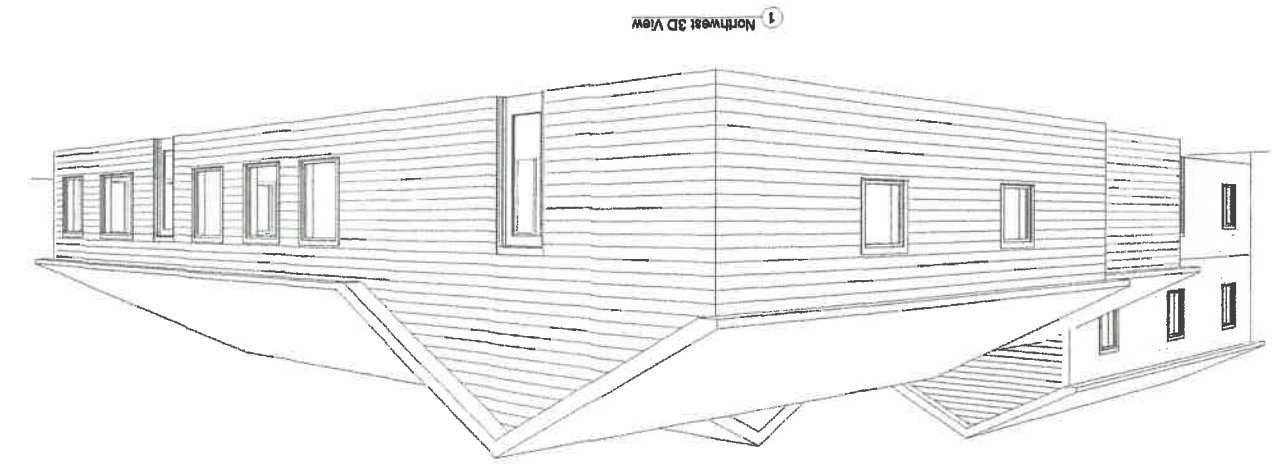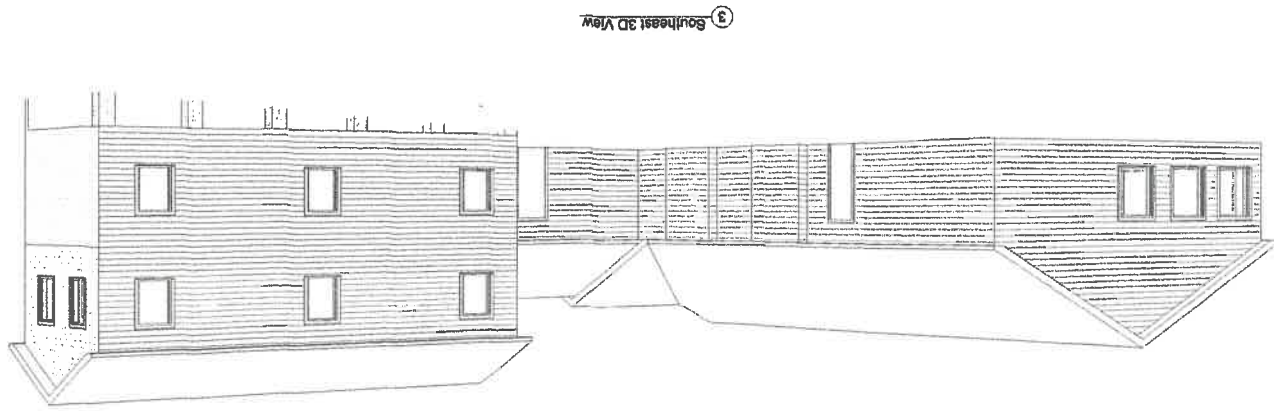

A2

SHEET:

JOB: 21-060

DRAWN BY: RL

SCALE: AS NOTED

DATE: 09/30/2021

886

3 Part
ation,

... **... ..**

Y

3D Views



PROJECT ADDRESS
1173 Auburn Road
Locke, NY 13082
(Town of Lansing)

CLIENT:
Michelle Zirbel

Proposed Addition

#	Date
---	------

Description


Date _____



① Satellite Map
1" = 60'-0"



② NY Wetlands Map
1" = 200'-0"

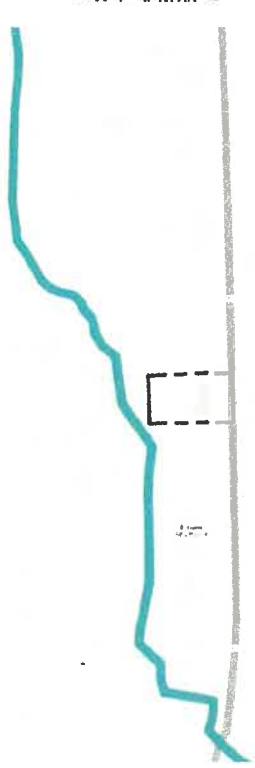

② NY Wetlands Map
1" = 200'-0"



Project Maps		Proposed Addition	
DATE: 08/02/2021 SCALE: AS NOTED DRAWN BY: DJK JOB: 21-050 SHEET: C1		PROJECT ADDRESS 1173 Auburn Road Lodi, NY 13092 (Town of Lansing)	
807.227.4886 gma@specconsulting.com		CLIENT: Michelle Zrod	
REVISION SCHEDULE		REVISION SCHEDULE	
8 Date Description		8 Date Description	

REVISION SCHEDULE	
#	Description

CLIENT:
Michelle Zobel

PROJECT ADDRESS:
1173 Auburn Road
Locke, NY 13092
(Town of Lansing)



Site Plan

907.227.4338
plans@spaceclaiming.com

838 Pevsels Rd
Glen, NY 13073

DATE: 9/22/2021

SCALE: AS NOTED

DRAWN BY: DJK

JOB: 21-050

SHEET: C2

