

UNITED STORAGE (BR, LLC P.O.)

TAX MAP NO. 30.-1-16.32



SCARABBA ENGINEERING, PLLC
6664 Kingsway Road
Dresselburg, NY 14836
807-887-0978
www.scarabbaengineering.com

WARNING:

It is a violation of Section 7205, Subsection 2 of the New York State Education Law for any person, unless he or she is working under the direction of a licensed engineer, to offer or use in any way, or in any manner, the seal of an engineer to represent the offering engineer shall refer to the firm in which he or she is employed and the initials "SEAL BY" followed by his or her signature, the date of such signature, and a specific description of the violation.

**NEW BUILDING
VERIZON LANE
8-18 VERIZON LANE LANSING NY, 14882**

| | |
|------------|--|
| REVISION 4 | |
| REVISION 3 | |
| REVISION 4 | |
| REVISION 3 | |
| REVISION 2 | |
| REVISION 1 | |

| | |
|----------------|------------|
| PROJECT NUMBER | 23-14 |
| DATE | 05/01/2023 |
| SCALE | AS NOTED |


DRAWING TITLE
SITE PLANS

DRAWING NUMBER
SK-101


UNITED STORAGE (BR, LLC P.O.)
TAX MAP NO. 30.-1-16.32

SITE PLAN ENTIRE PARCEL

SCALE: 1"=50'

 


TAX MAP NO. 30.-1-16.32

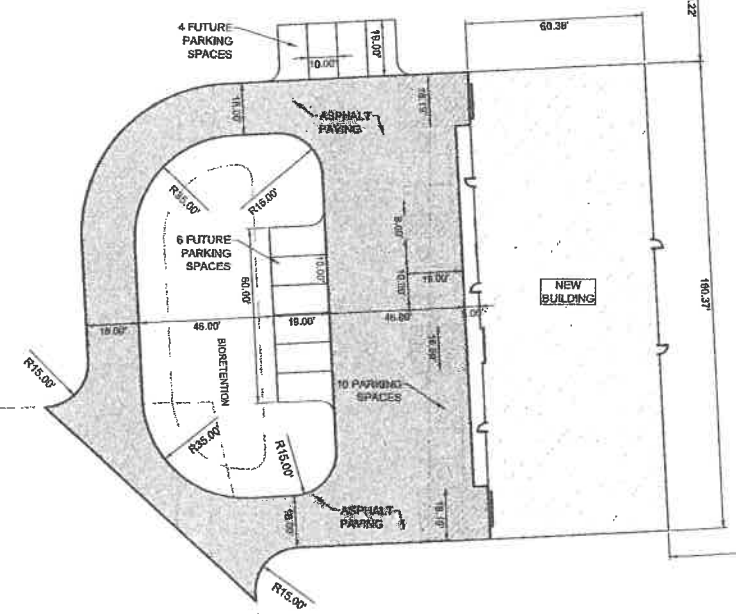


ENLARGED SITE PLAN

SCALE: 1"=30'




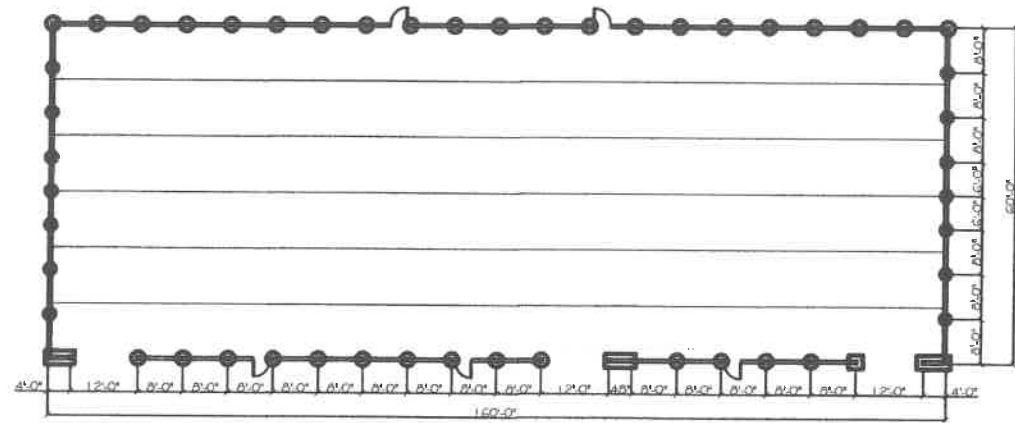


FOUNDATION PLAN
1/16" = 1'-0"

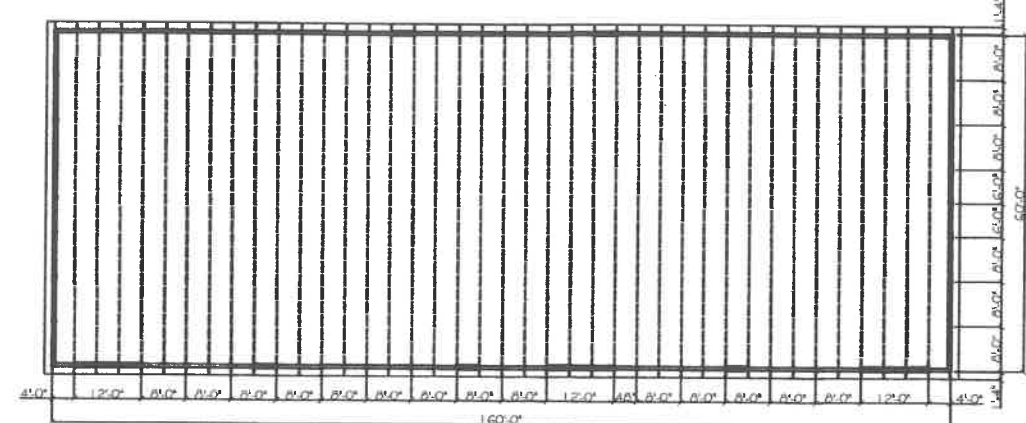

ROOF FRAMING PLAN
1/16" = 1'-0"

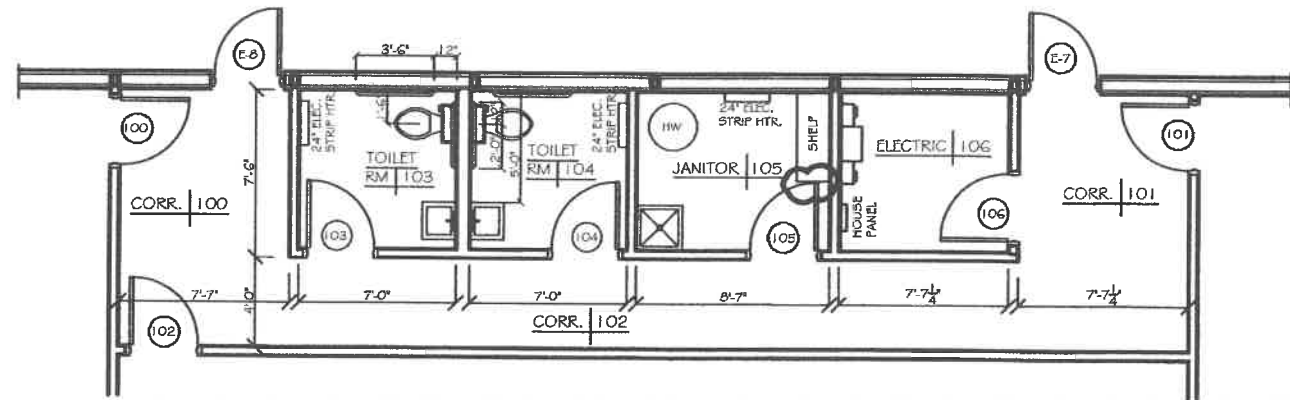

ENLARGED FLOOR PLAN
1/4" = 1'-0"

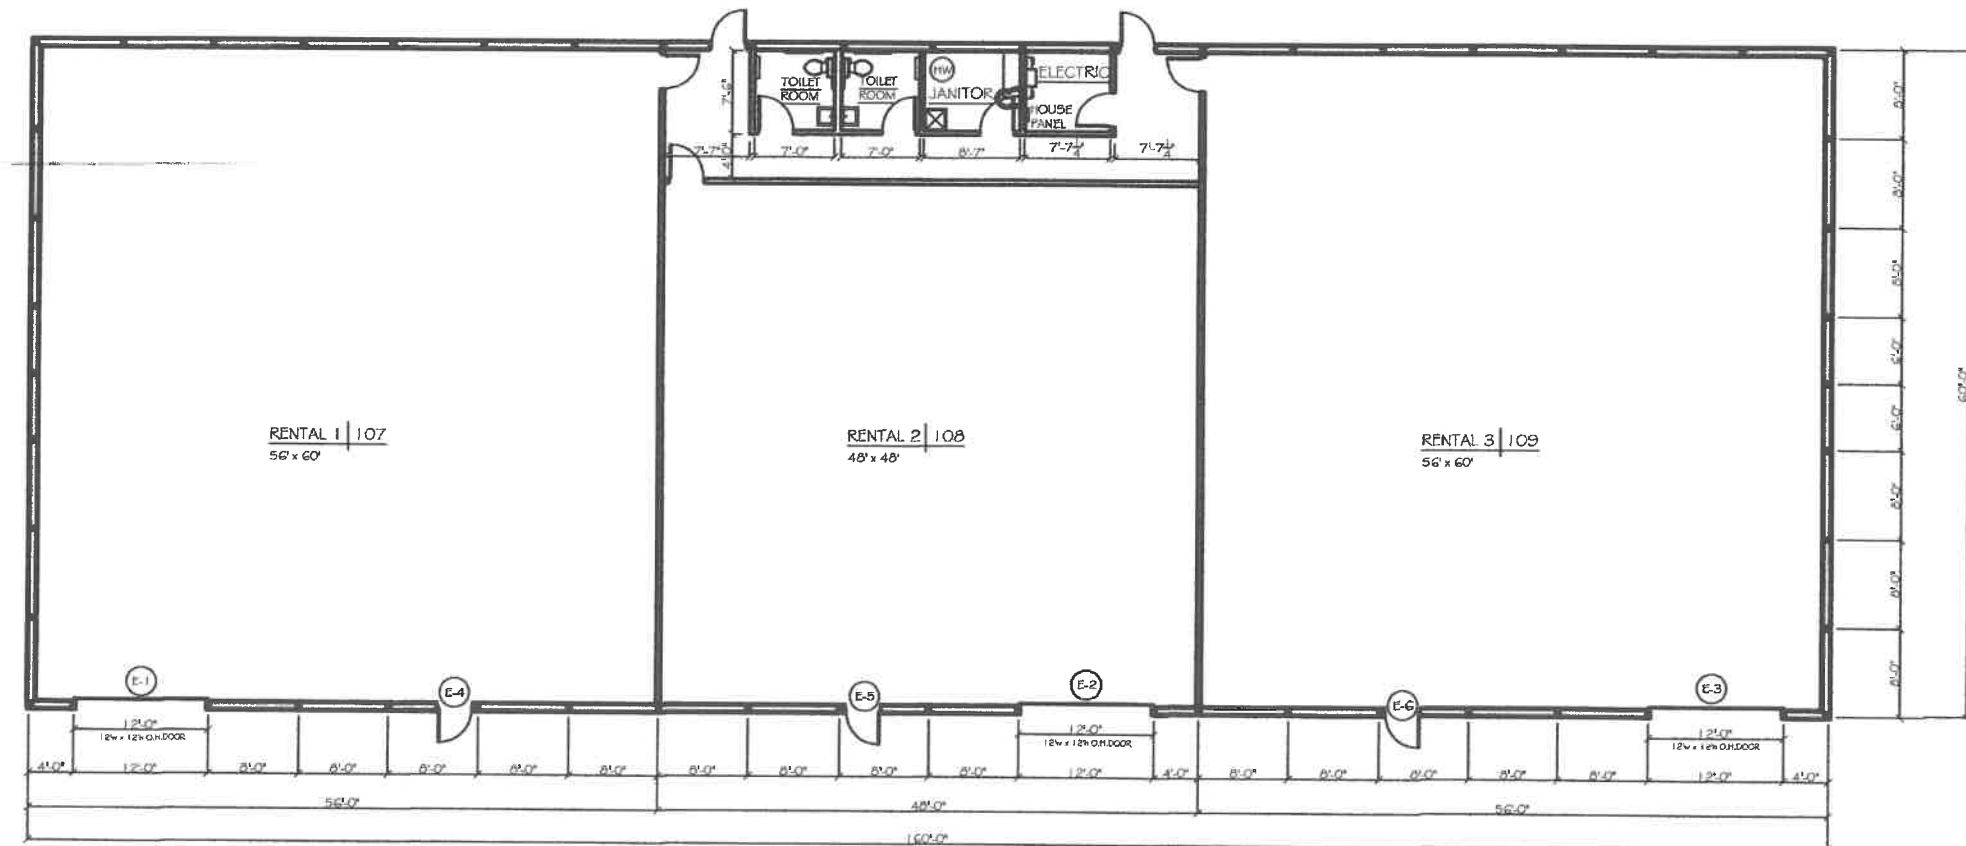

FLOOR PLAN
1/8" = 1'-0"

NEW BUILDING
VERIZON LANE
8 - 18 VERIZON LANE LANSING, N.Y. 14882
GEORGE W. BREUHAUS, ARCHITECT
860 DANBY ROAD SUITE 220
ITHACA, NEW YORK 14850

PROJ. NO: 23 - 15


SCALE: AS NOTED

DRAWN: BREUHAUS


DATE: 31 MAY 2023

PROPOSED
FLOOR PLAN


TEL: 607-257-8348

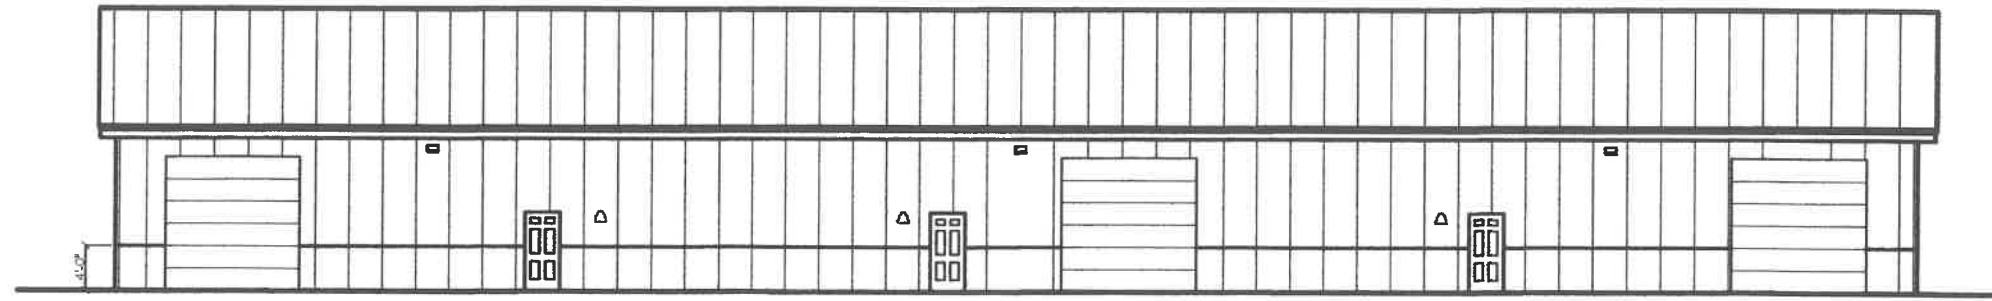


FRONT ELEVATION - SCHEME #4
1/8" = 1'-0"

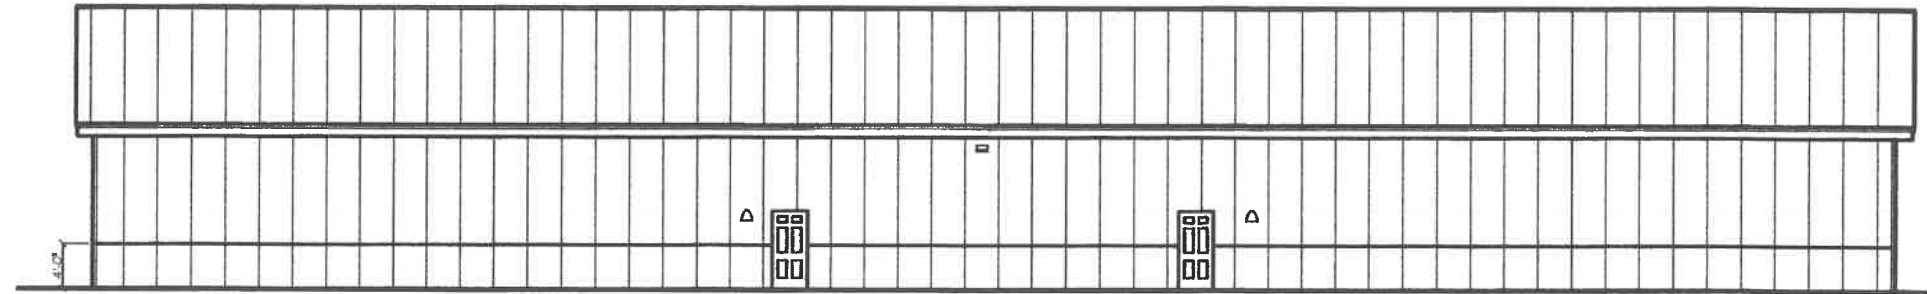

REAR ELEVATION - SCHEME #4
1/8" = 1'-0"

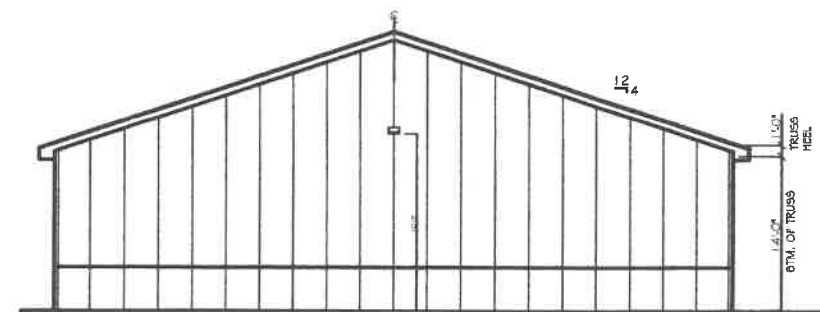

SIDE ELEVATION
1/8" = 1'-0"

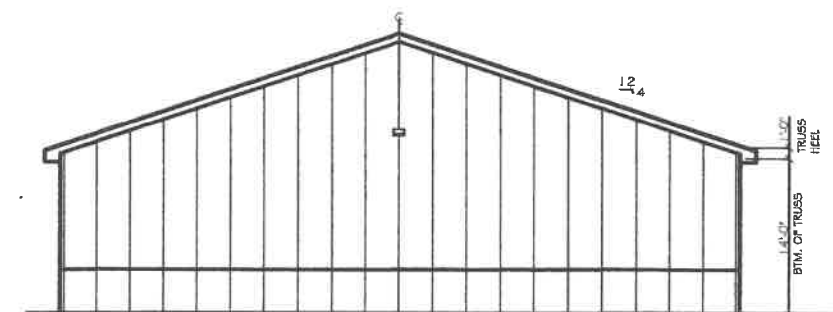

SIDE ELEVATION
1/8" = 1'-0"

NEW BUILDING
VERIZON LANE
8 - 18 VERIZON LANE LANSING, N.Y. 14882
GEORGE W. BREUHAUS, ARCHITECT
860 DANBY ROAD SUITE 220
ITHACA, NEW YORK 14850

TEL: 607-267-8948

PROJ.NO: 23 - 15

SCALE: AS NOTED

DRAWN: BREUHAUS

DATE: 31 MAY 2023

PROPOSED
ELEVATIONS