



Panera Bread
Café #0662 - PNBD-J0007413
Lathrup Village, MI
March 13, 2024



YOUR BRAND AT ITS BEST™

1-800-967-2553
www.allenindustries.com

Customer Approval / Signature


Signature: _____ Date: _____

DESIGN INTENT ONLY
Engineering Required to
Determine Actual Production
& Installation Requirements

Sign Legend

- N01** 24" Stacked Channel Letters/ 33" Logo
- N02** Drive Thru Rapid Pick Up Wall Signs
- N03** 60" Mother Bread Logo
- N04** 28" Stacked Channel Letters
- N05** Traffic Control Signs
- N06** Directional Signs
- N07** Post & Panel Directional Sign
- N08** Clearance Bar - Drive Thru
- N09** Clearance Bar - Rapid Pick-Up
- N10** Drive Thru Canopy w/ Speaker
- N11** Menu Board
- N12** Menu Preview Board Sign
- N13** D/F Monument Sign

Note:
ALL Canopies to be the
responsibility of the landlord.

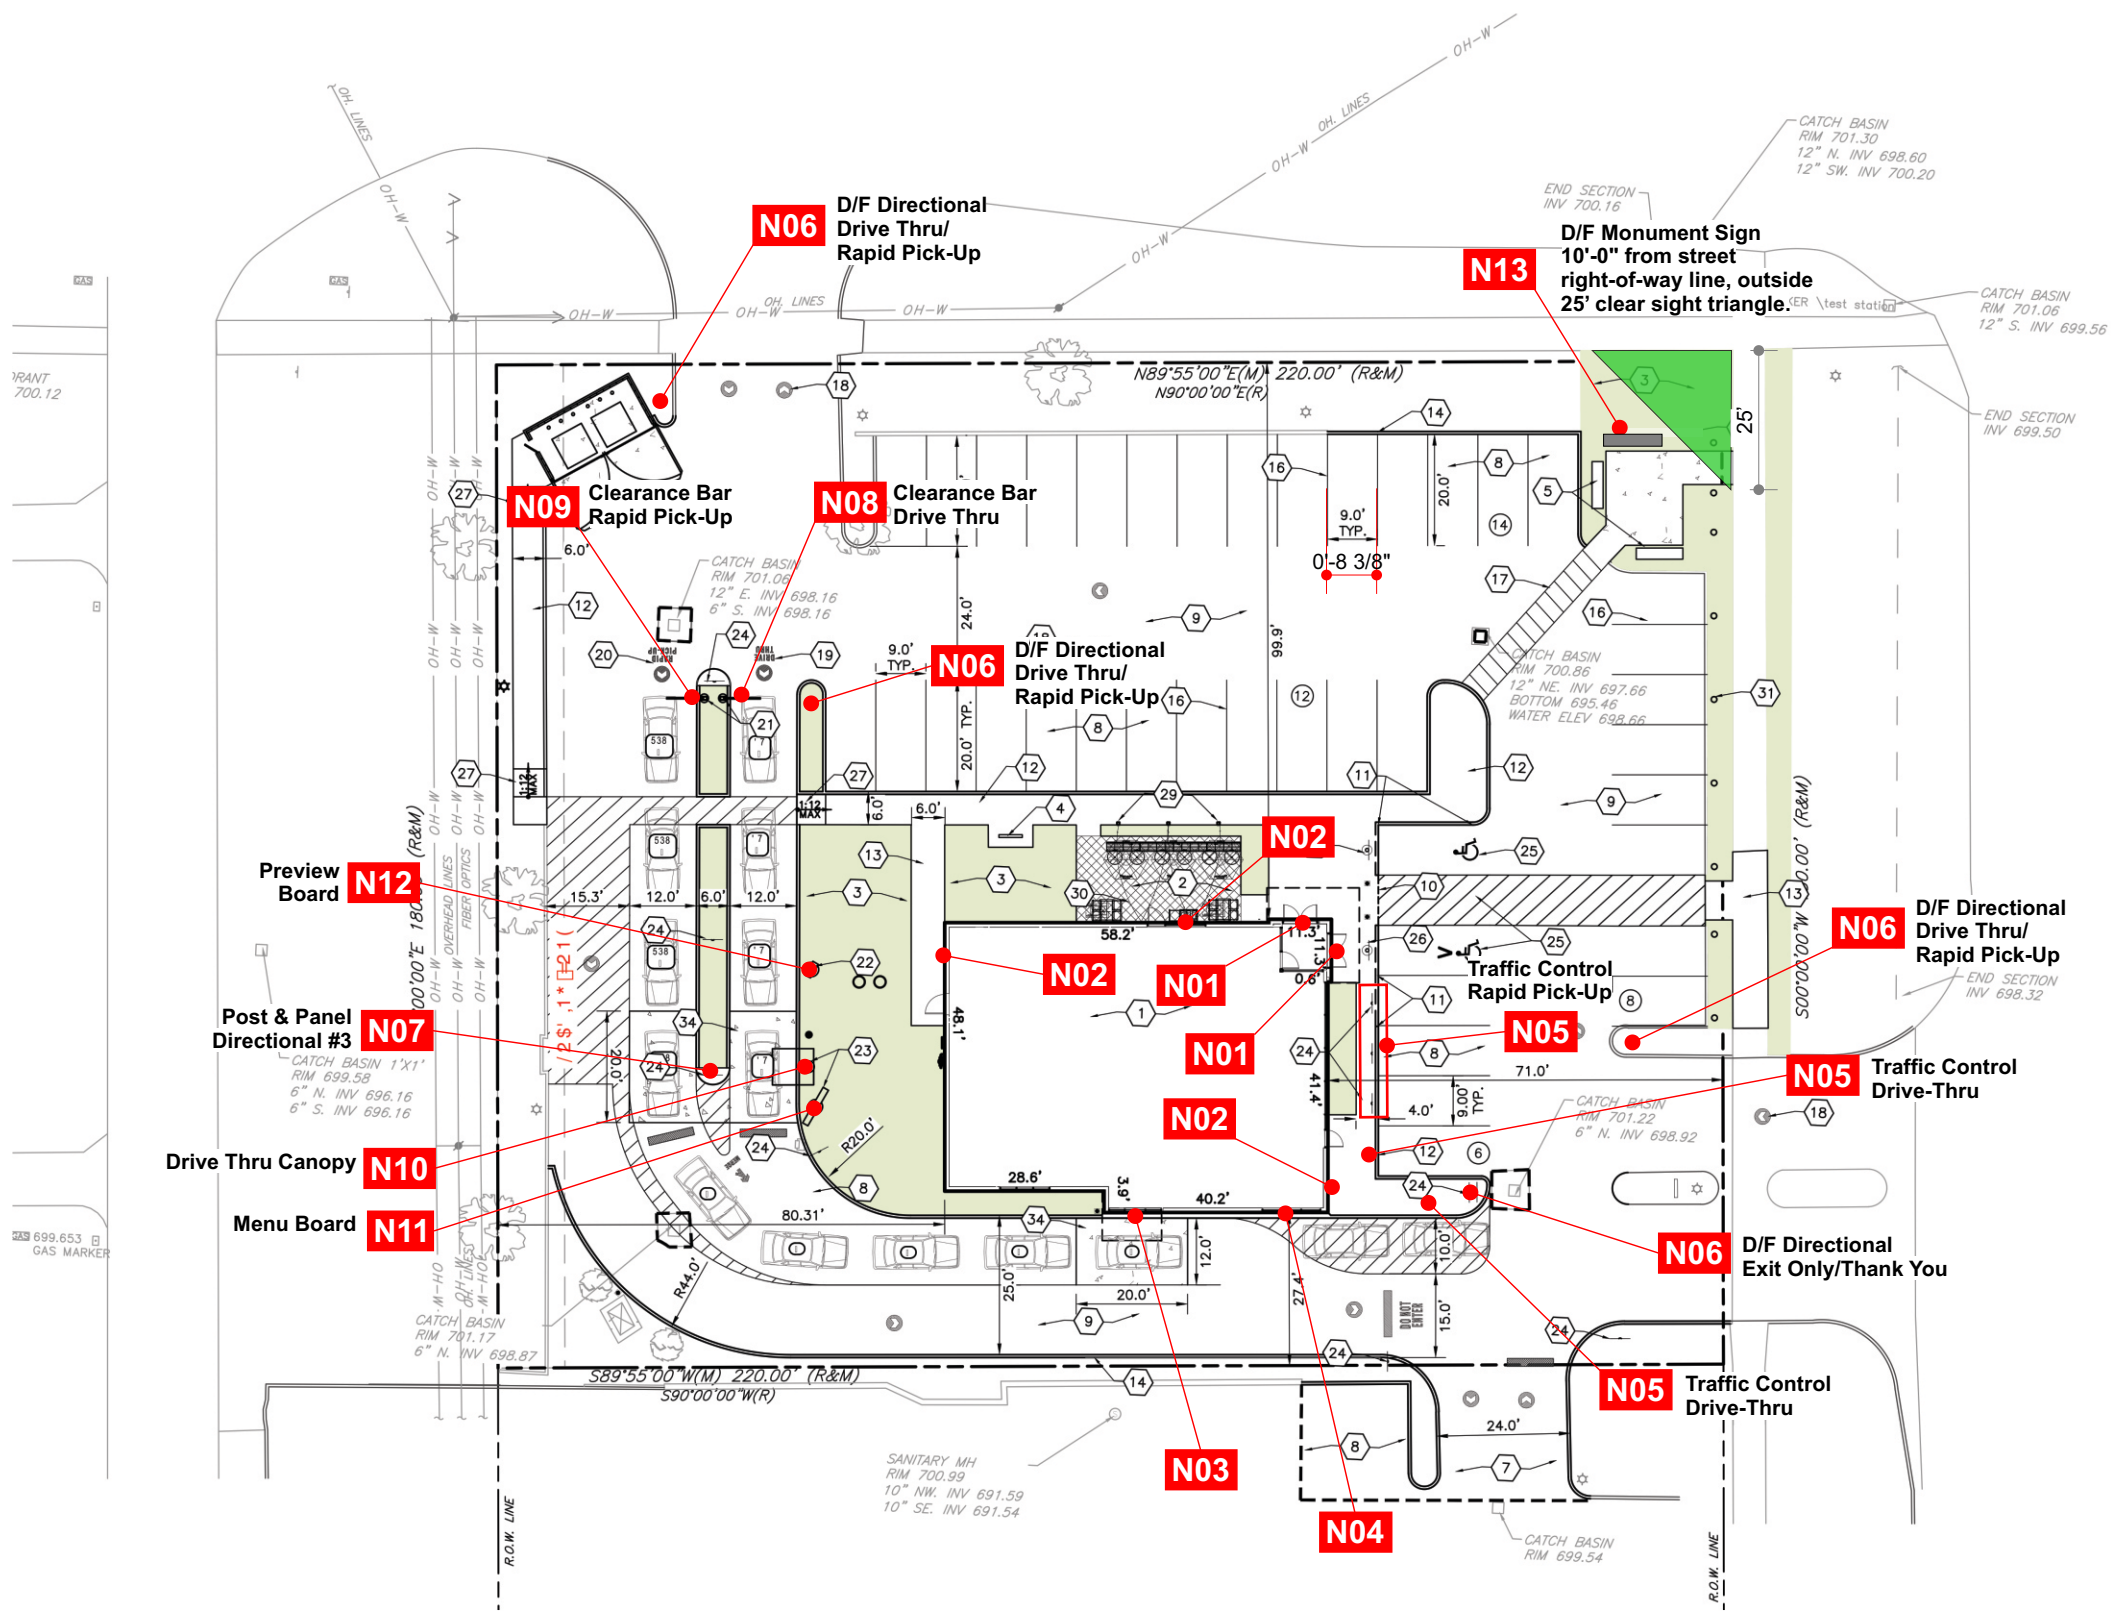

#	Date	Description	Initial
1	03/13/24	Revised Monument, Added Site Plan Detail	TAH
2	-	-	-
3	-	-	-
4	-	-	-
5	-	-	-
6	-	-	-


Client Review Status
Allen Industries, Inc. requires that an approved drawing be obtained from the client prior to any production release or production release revision.

Client Signature:	Approval Date:
-------------------	----------------




DESIGN INTENT ONLY
Engineering Required to
Determine Actual Production
& Installation Requirements

Sign Legend

N13 D/F Monument Sign

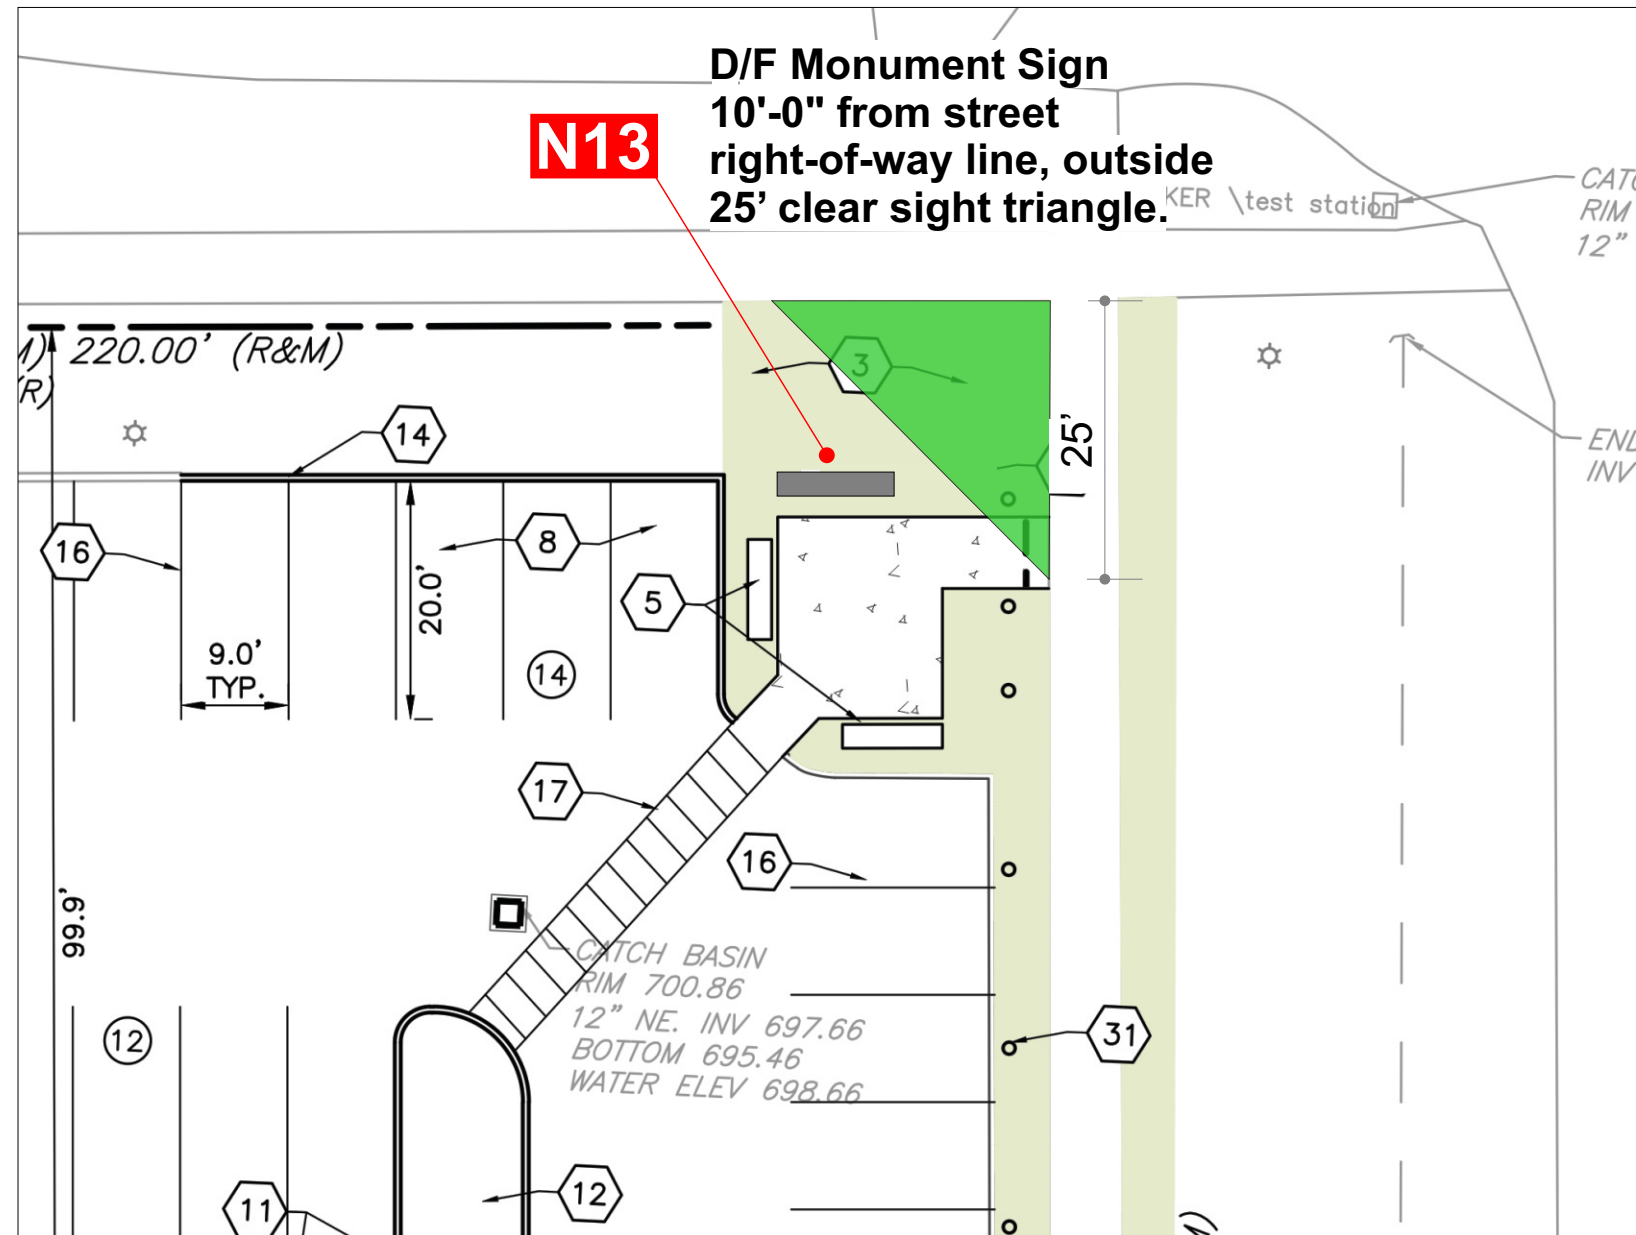

DESIGN INTENT ONLY
Engineering Required to
Determine Actual Production
& Installation Requirements

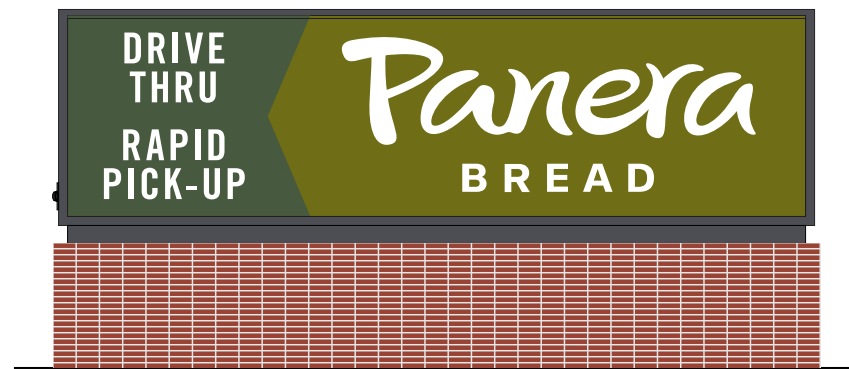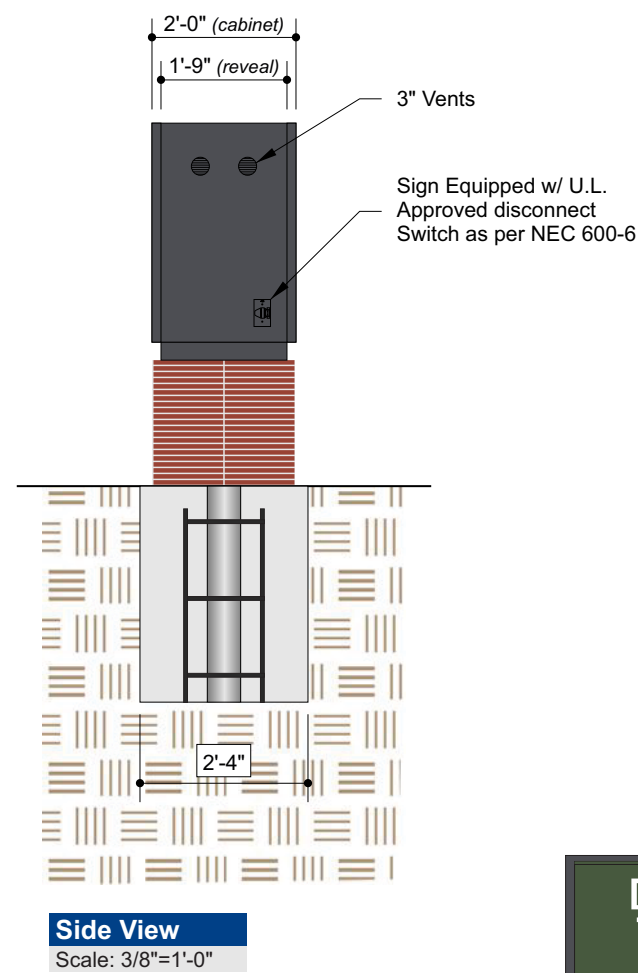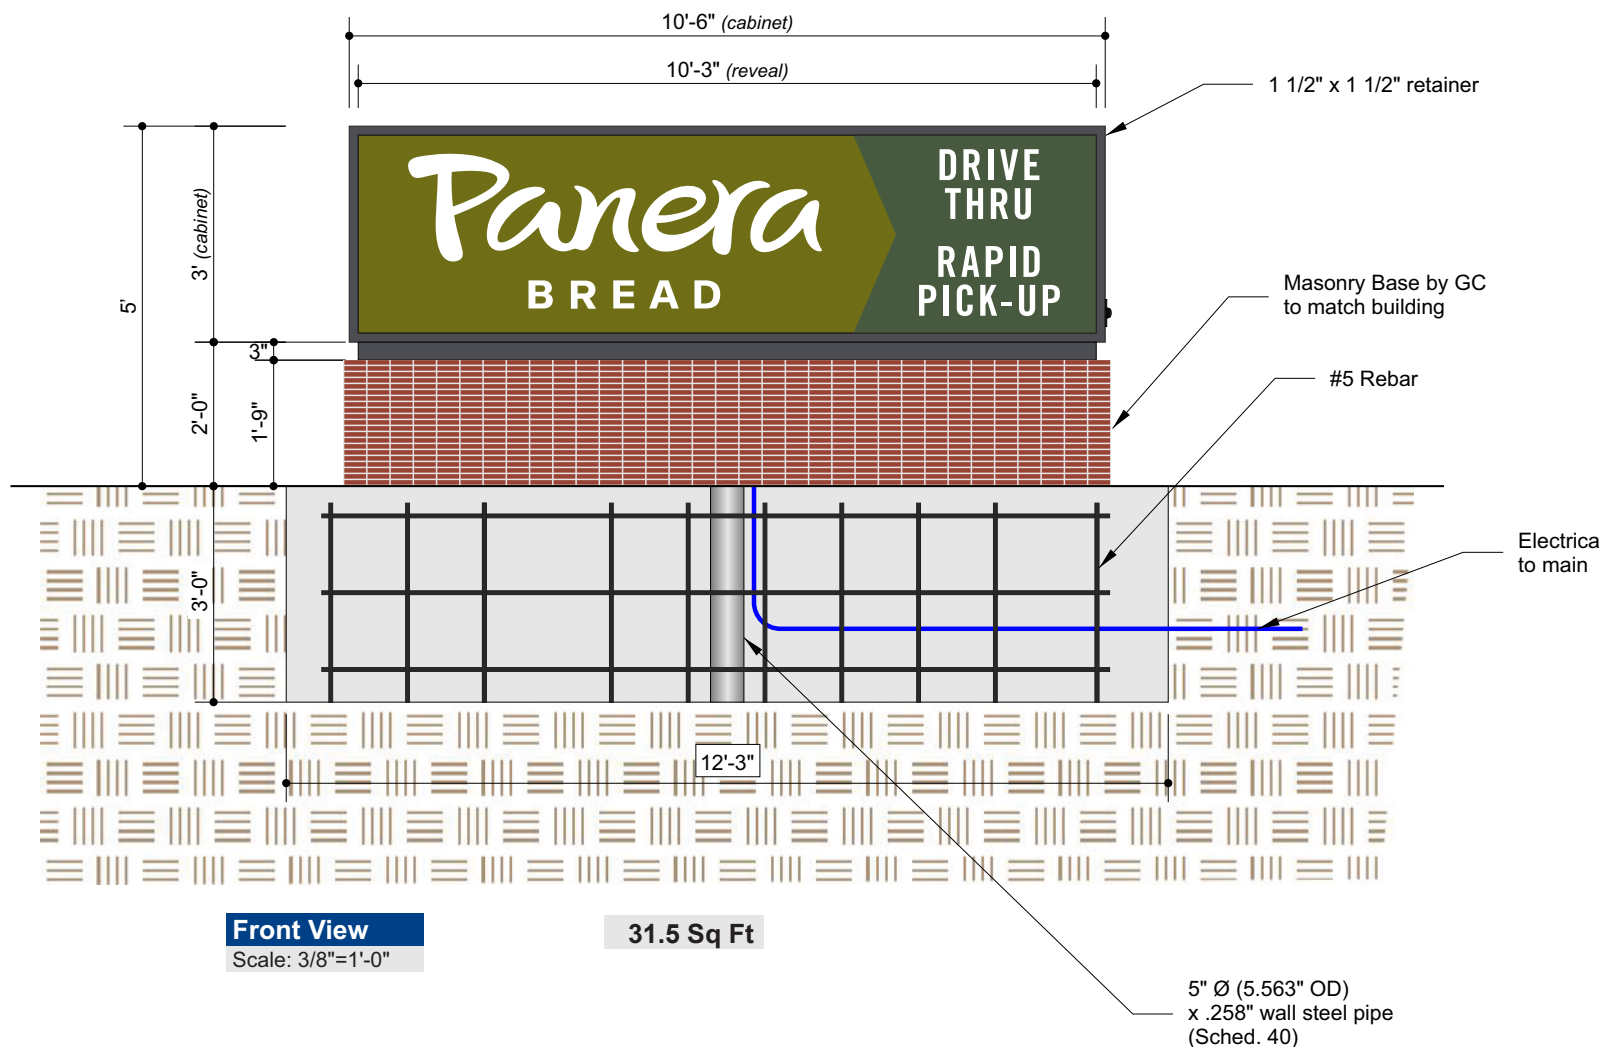

Front View
Scale: 3/8"=1'-0"

31.5 Sq Ft

Side View
Scale: 3/8"=1'-0"

Opposite Side View
Scale: 3/8"=1'-0"

Color Specifications

- PMS 2410 C
- Panera Green (PMS 2307 C)

Paint Specifications

- Panera Slate
Akzo Nobel to match PMS 7540 C
- White

All paint finishes to be Satin unless otherwise specified

Material Specifications

- .177" White Polycarbonate

Vinyl Specifications


- 3M Translucent Printing Vinyl

5" Ø (5.563" OD) x .258" wall steel pipe (Sched. 40)


#	Date	Description	Initial
1	03/13/24	Revised Monument, Added Site Plan Detail	TAH
2	-	-	-
3	-	-	-
4	-	-	-
5	-	-	-
6	-	-	-

Client Review Status	
Allen Industries, Inc. requires that an approved drawing be obtained from the client prior to any production release or production release revision.	
Client Signature:	Approval Date:

DESIGN INTENT ONLY
Engineering Required to
Determine Actual Production
& Installation Requirements

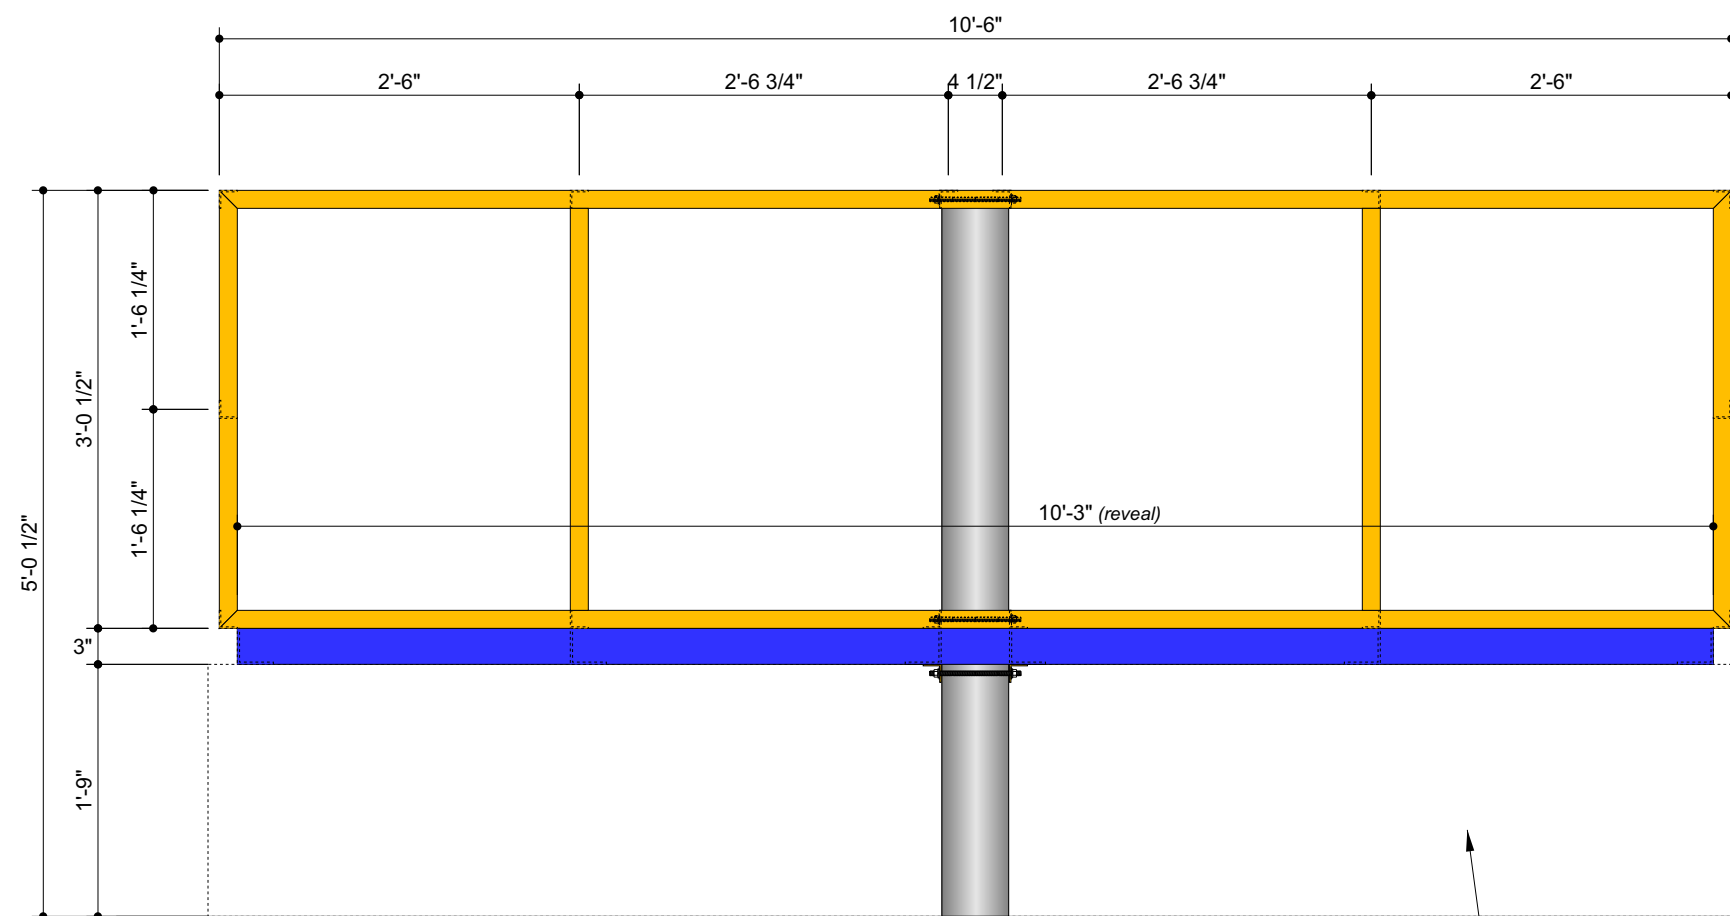

Front View
Scale: 3/4"=1'-0"

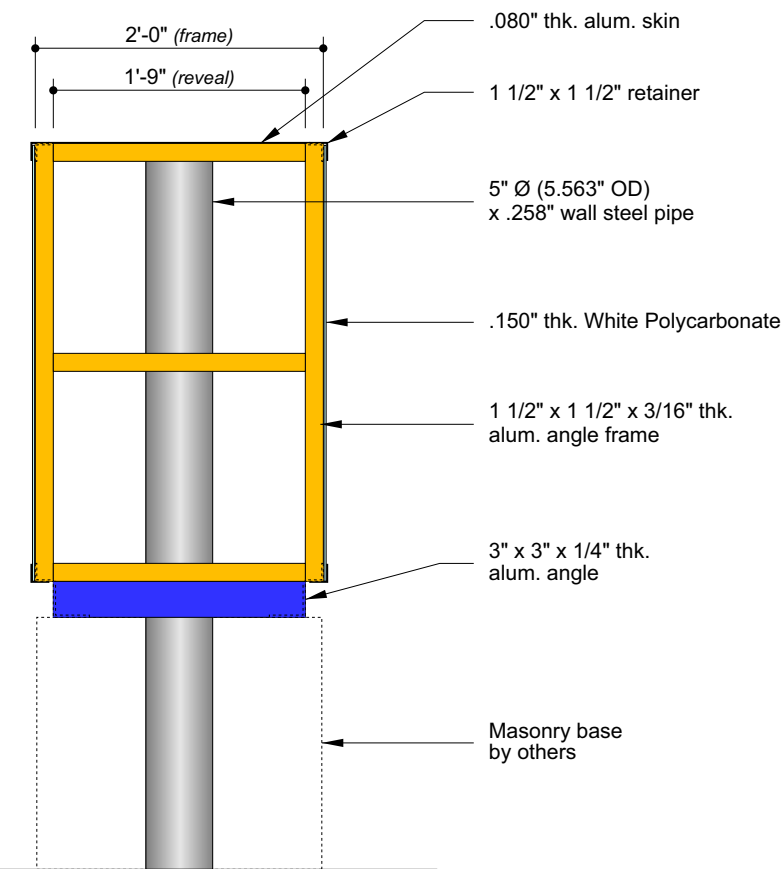

Side View
Scale: 3/4"=1'-0"

Masonry base
by others