


201.03 WEST ELEVATION
A.201 NOT TO SCALE


2nd Through 4th Floors
6'-0" x 6 = 36'-0" (balcony doors)
5'-8" x 11 = 62'-3" (windows)
98'-3" total transparency (50%)

Existing Building
2'-10" x 12 = 33'-11" (end windows)
17'-0" (2 sets of doors)
6'-8" (2 columnar windows)
27'-0" (3 center windows)
53'-6" total transparency (31%)

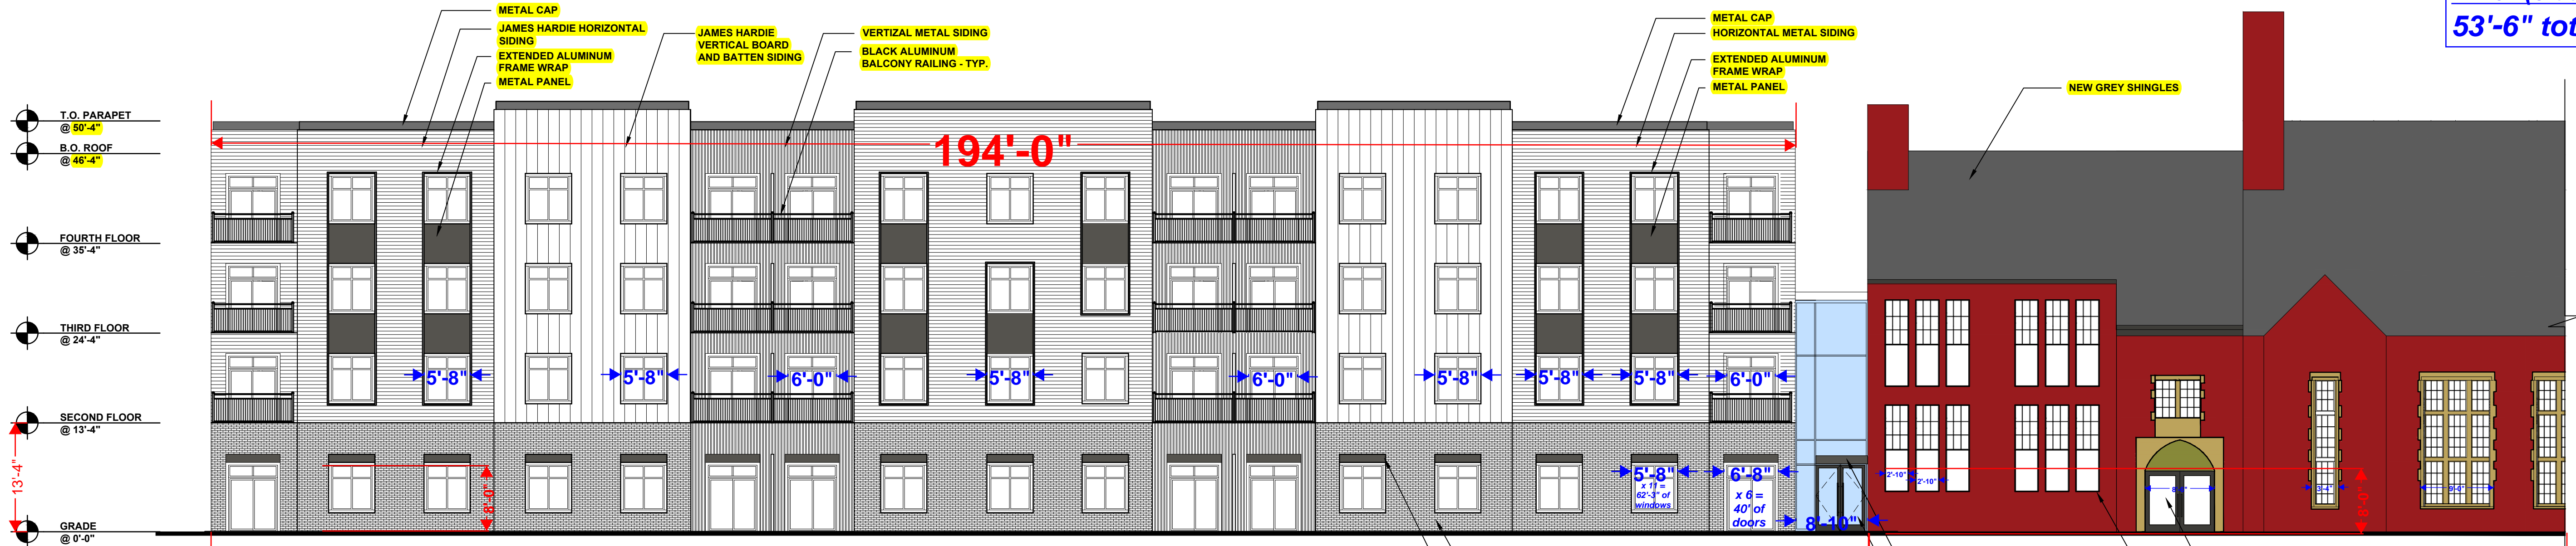


Project title
PROPOSED BUILDING ADDITION FOR:
27700 Southfield Rd,
Lathrup Village

27700 Southfield Road
Lathrup Village, MI 48076

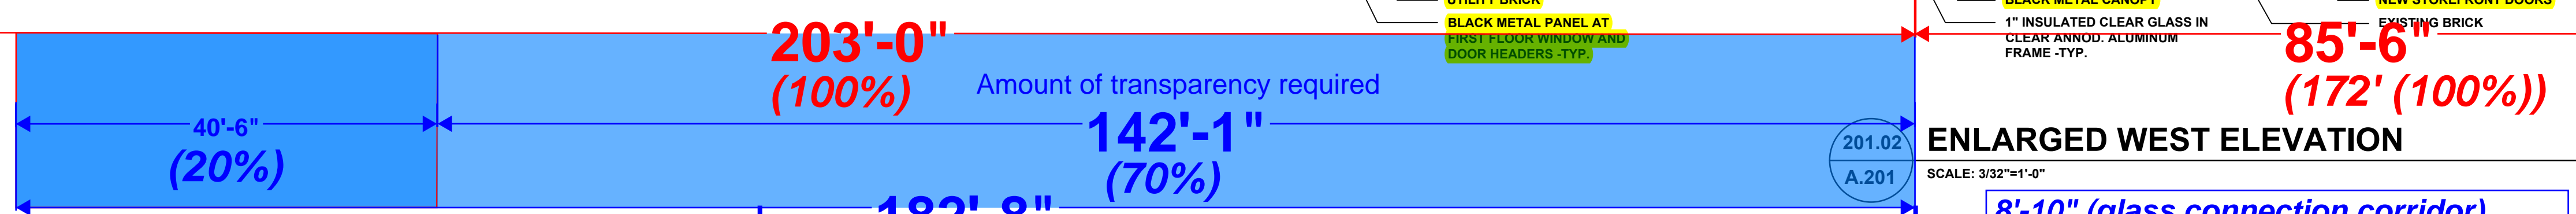

201.02 ENLARGED WEST ELEVATION
SCALE: 3/32"=1'-0"


Issued dr/ch
SITE PLAN REVIEW 10.18.24

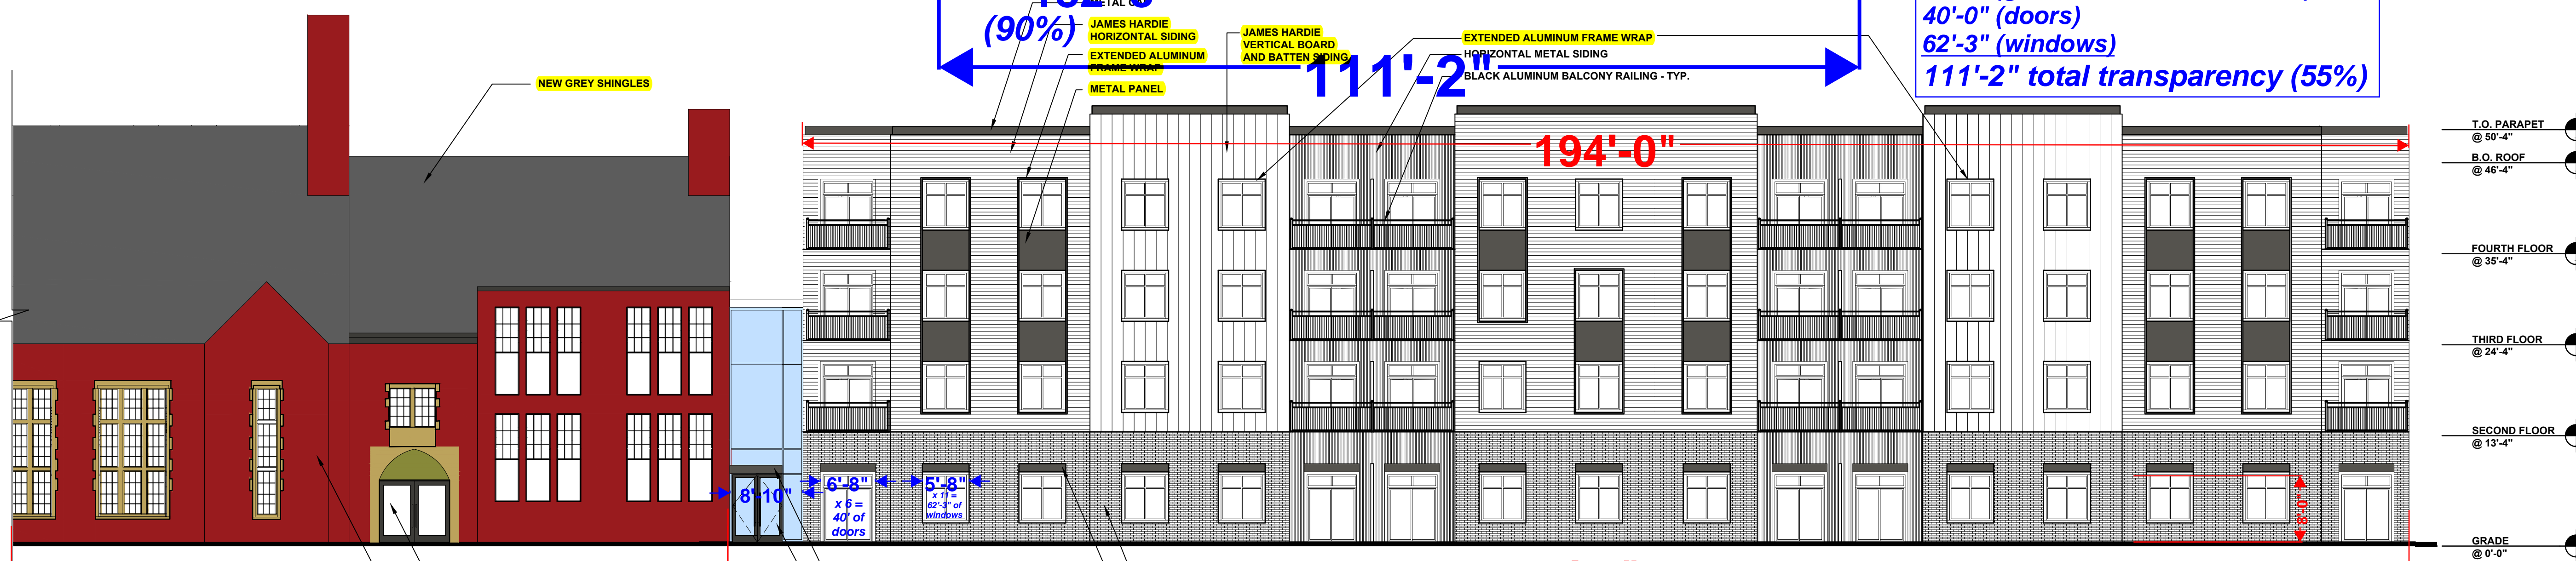

201.01 ENLARGED WEST ELEVATION
A.201 SCALE: 3/32"=1'-0"


same data as north wing

Sheet title
EXTERIOR ELEVATIONS

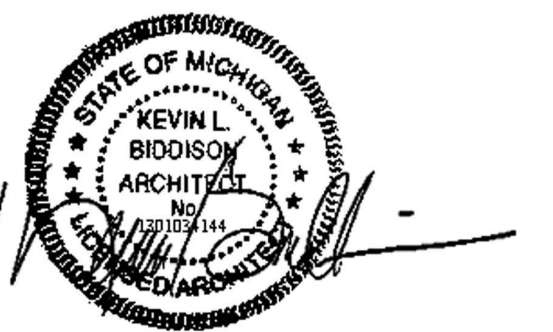


Project no.
2118-24


Sheet no.
A.201

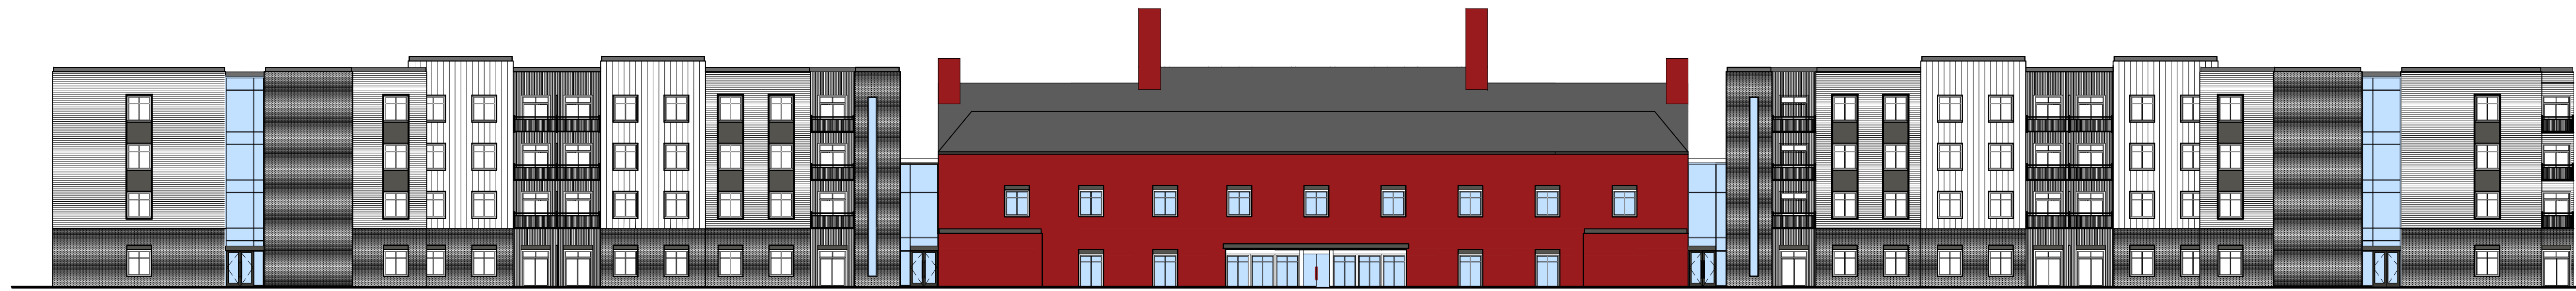

202.03 EAST ELEVATION
A.202 NOT TO SCALE

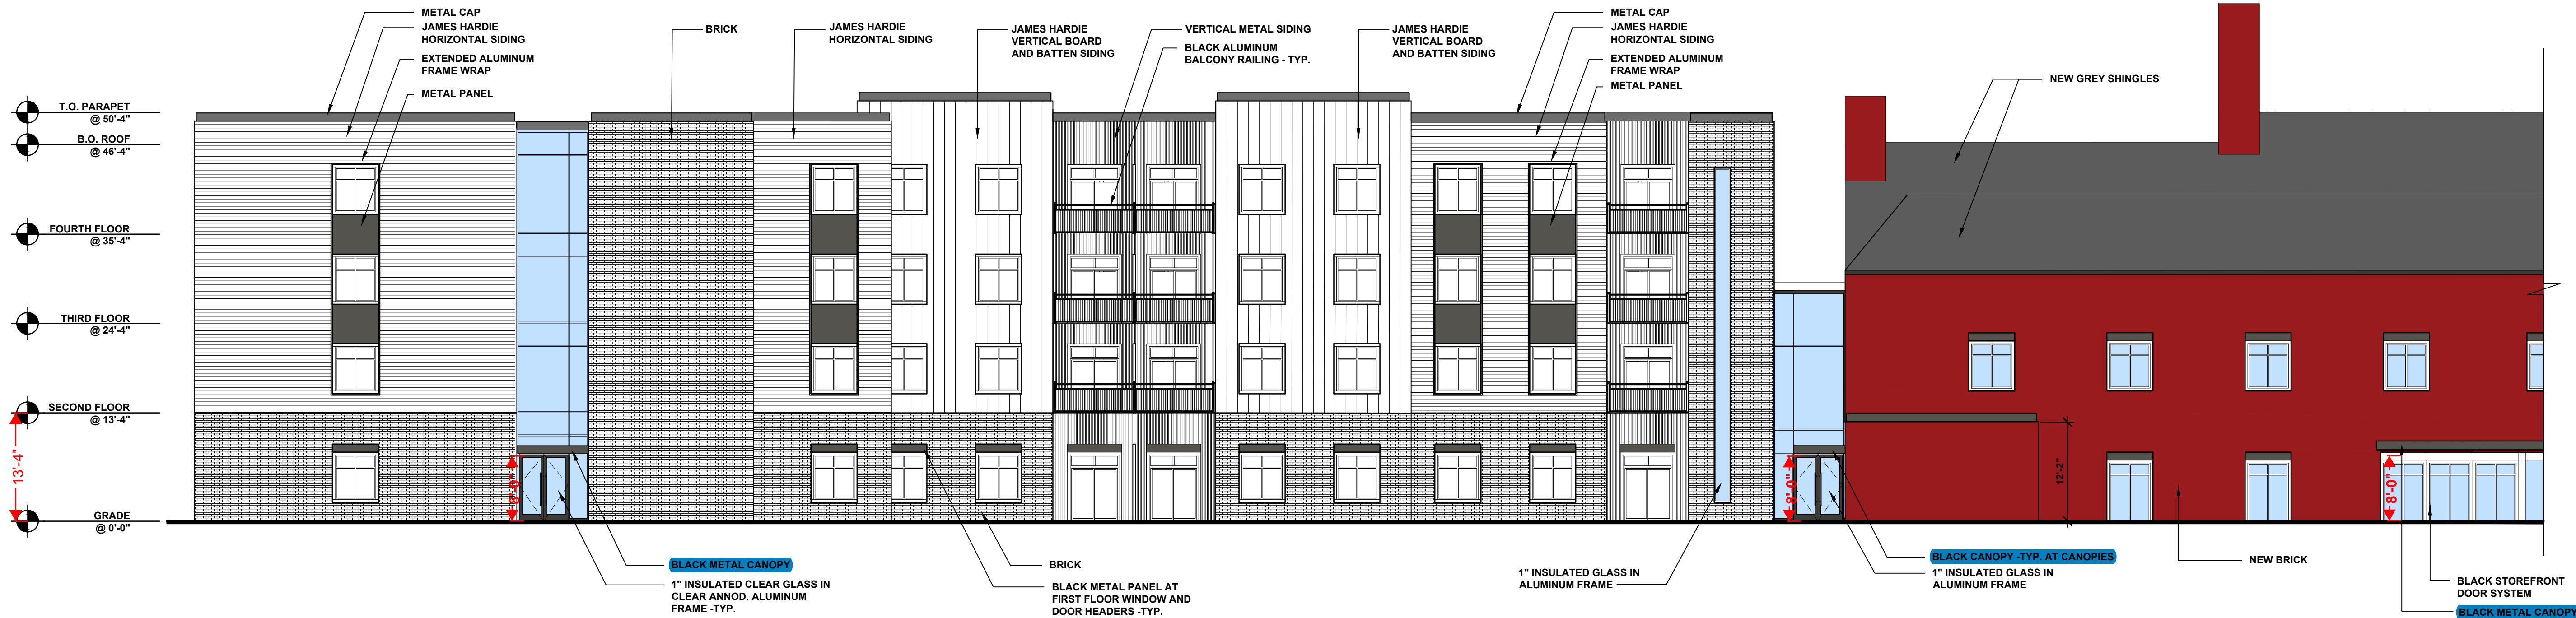

202.02 ENLARGED EAST ELEVATION
A.202 SCALE: 3/32"=1'-0"

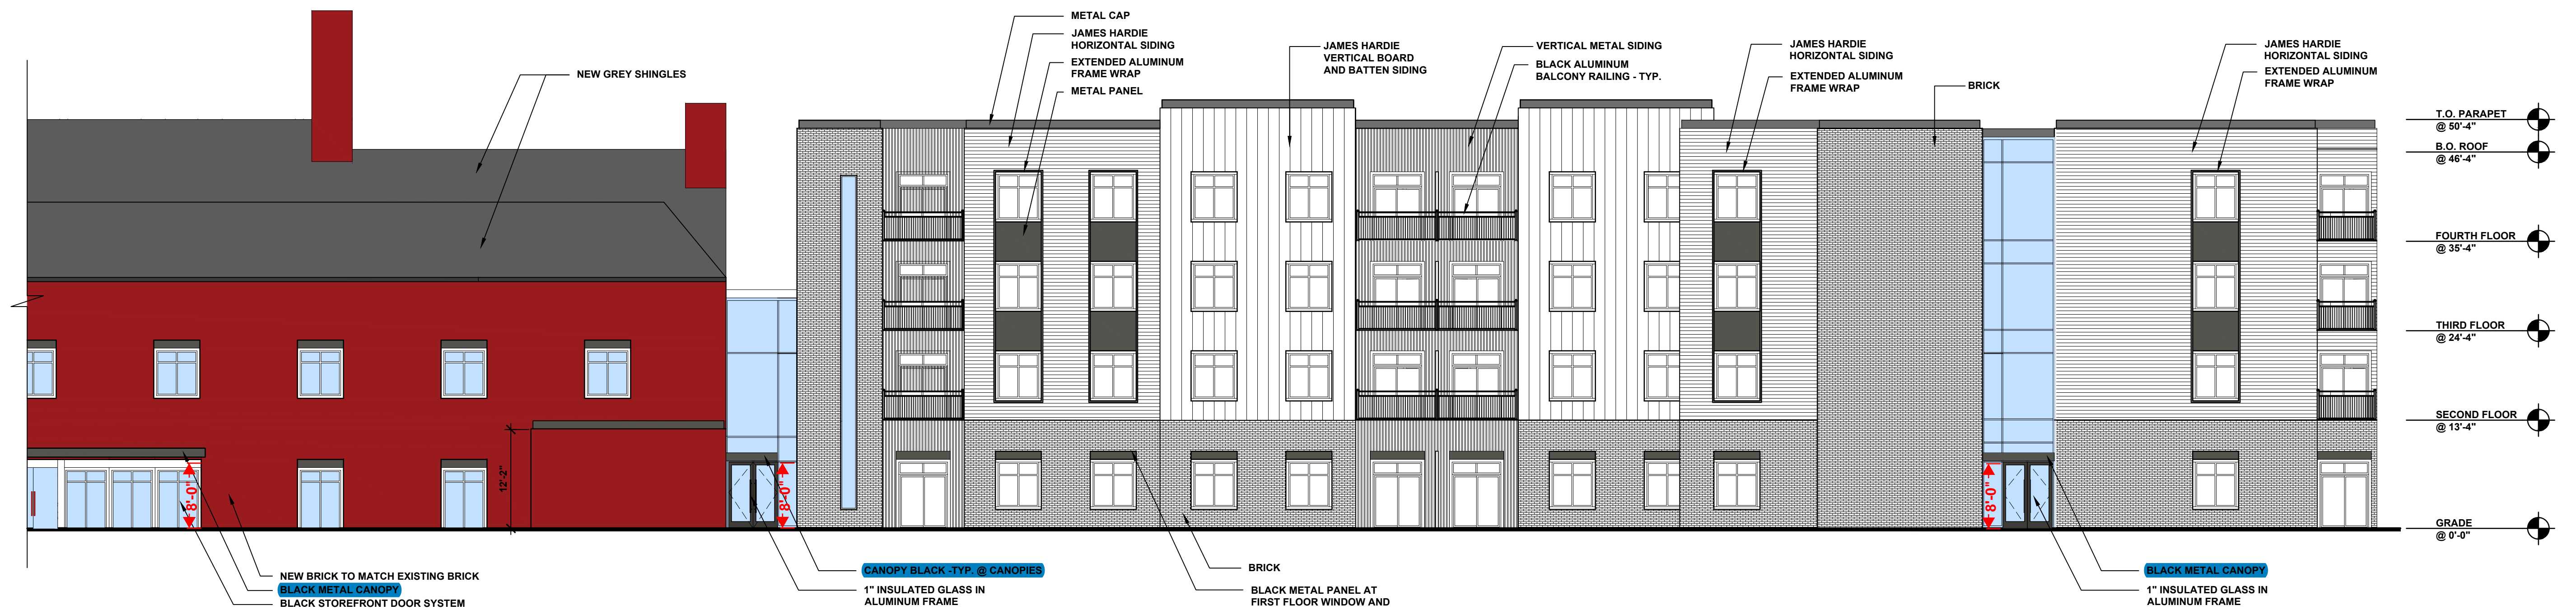


202.01 ENLARGED EAST ELEVATION
A.202 SCALE: 3/32"=1'-0"

Project title
PROPOSED BUILDING ADDITION FOR:
**27700 Southfield Rd,
Lathrup Village**

27700 Southfield Road
Lathrup Village, MI 48076

Issued dr/ch
SITE PLAN REVIEW 10.18.24

Sheet title
EXTERIOR ELEVATIONS

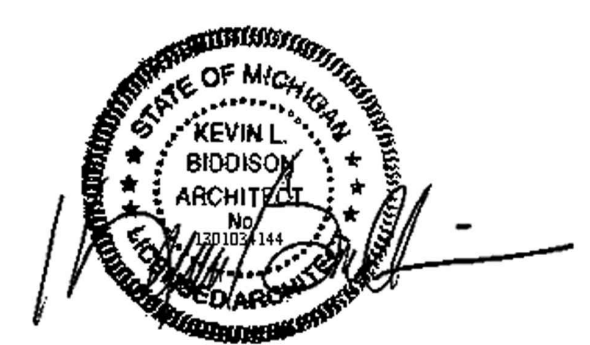


Project no.
2118-24


Sheet no.
A.202




203.04
A.203
EAST & SOUTH ELEVATION
SCALE: 3/32"=1'-0"

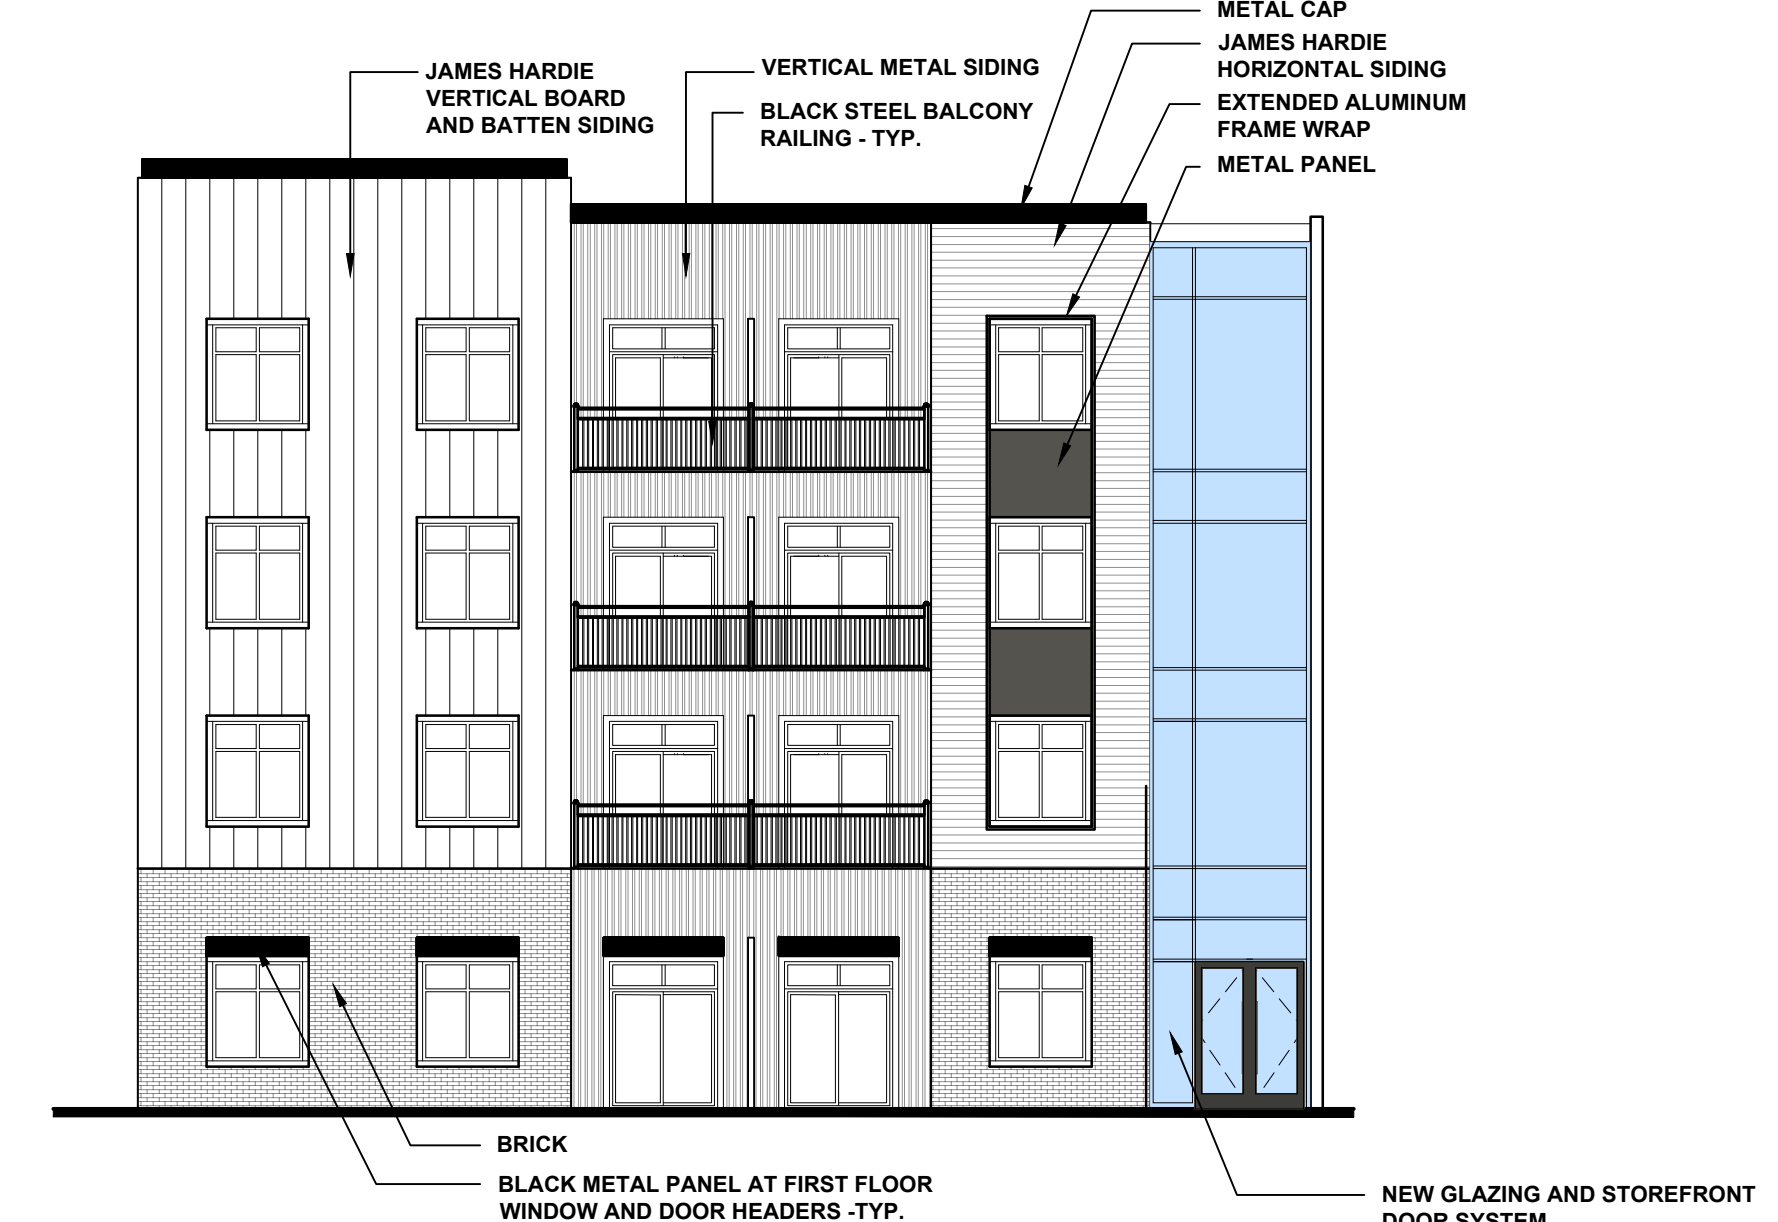

203.03
A.203
EAST & NORTH ELEVATION
SCALE: 3/32"=1'-0"

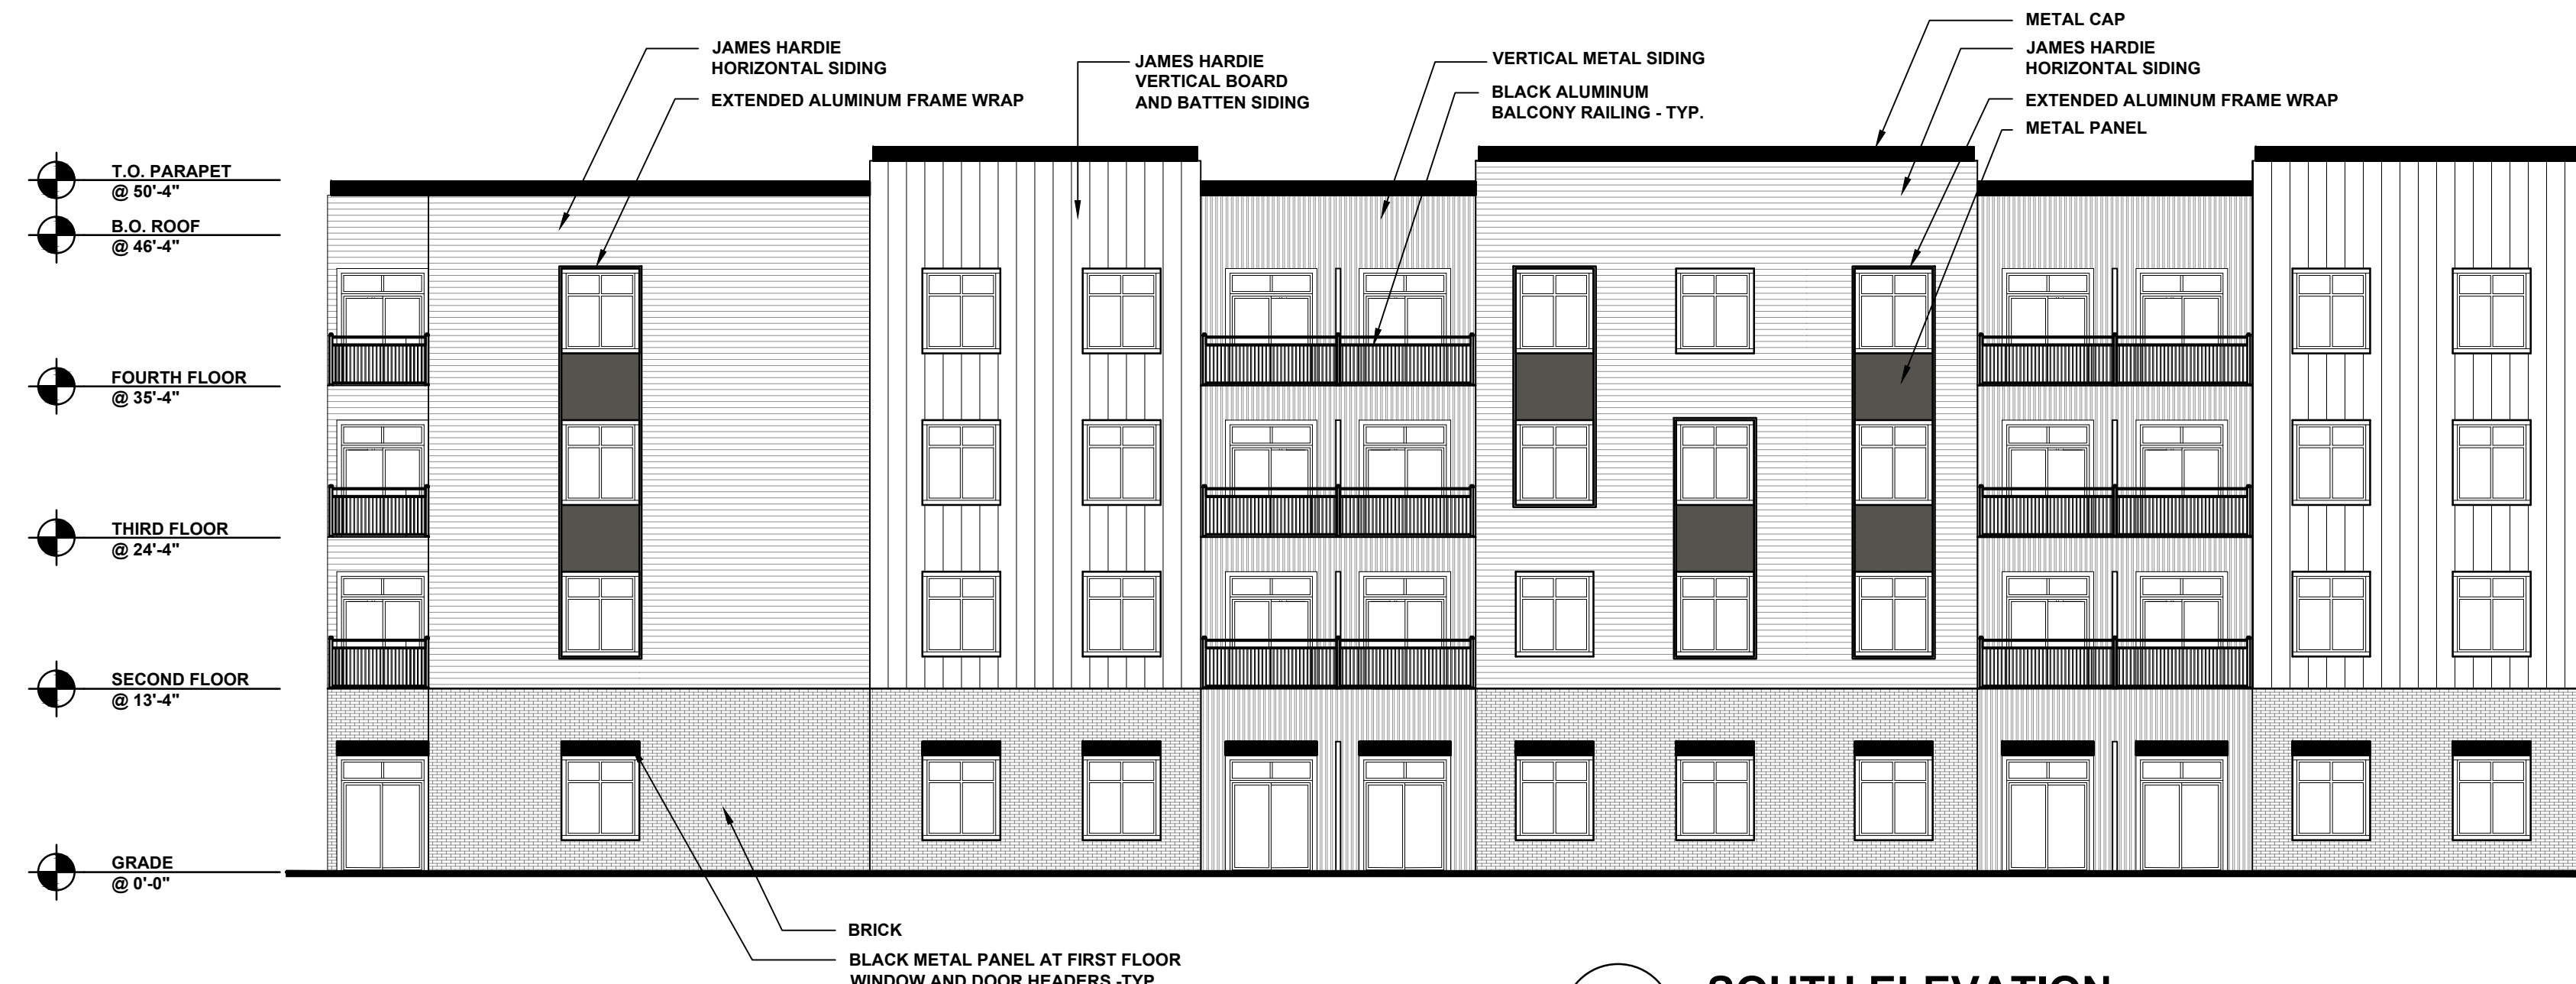

203.02
A.203
SOUTH ELEVATION
SCALE: 3/32"=1'-0"

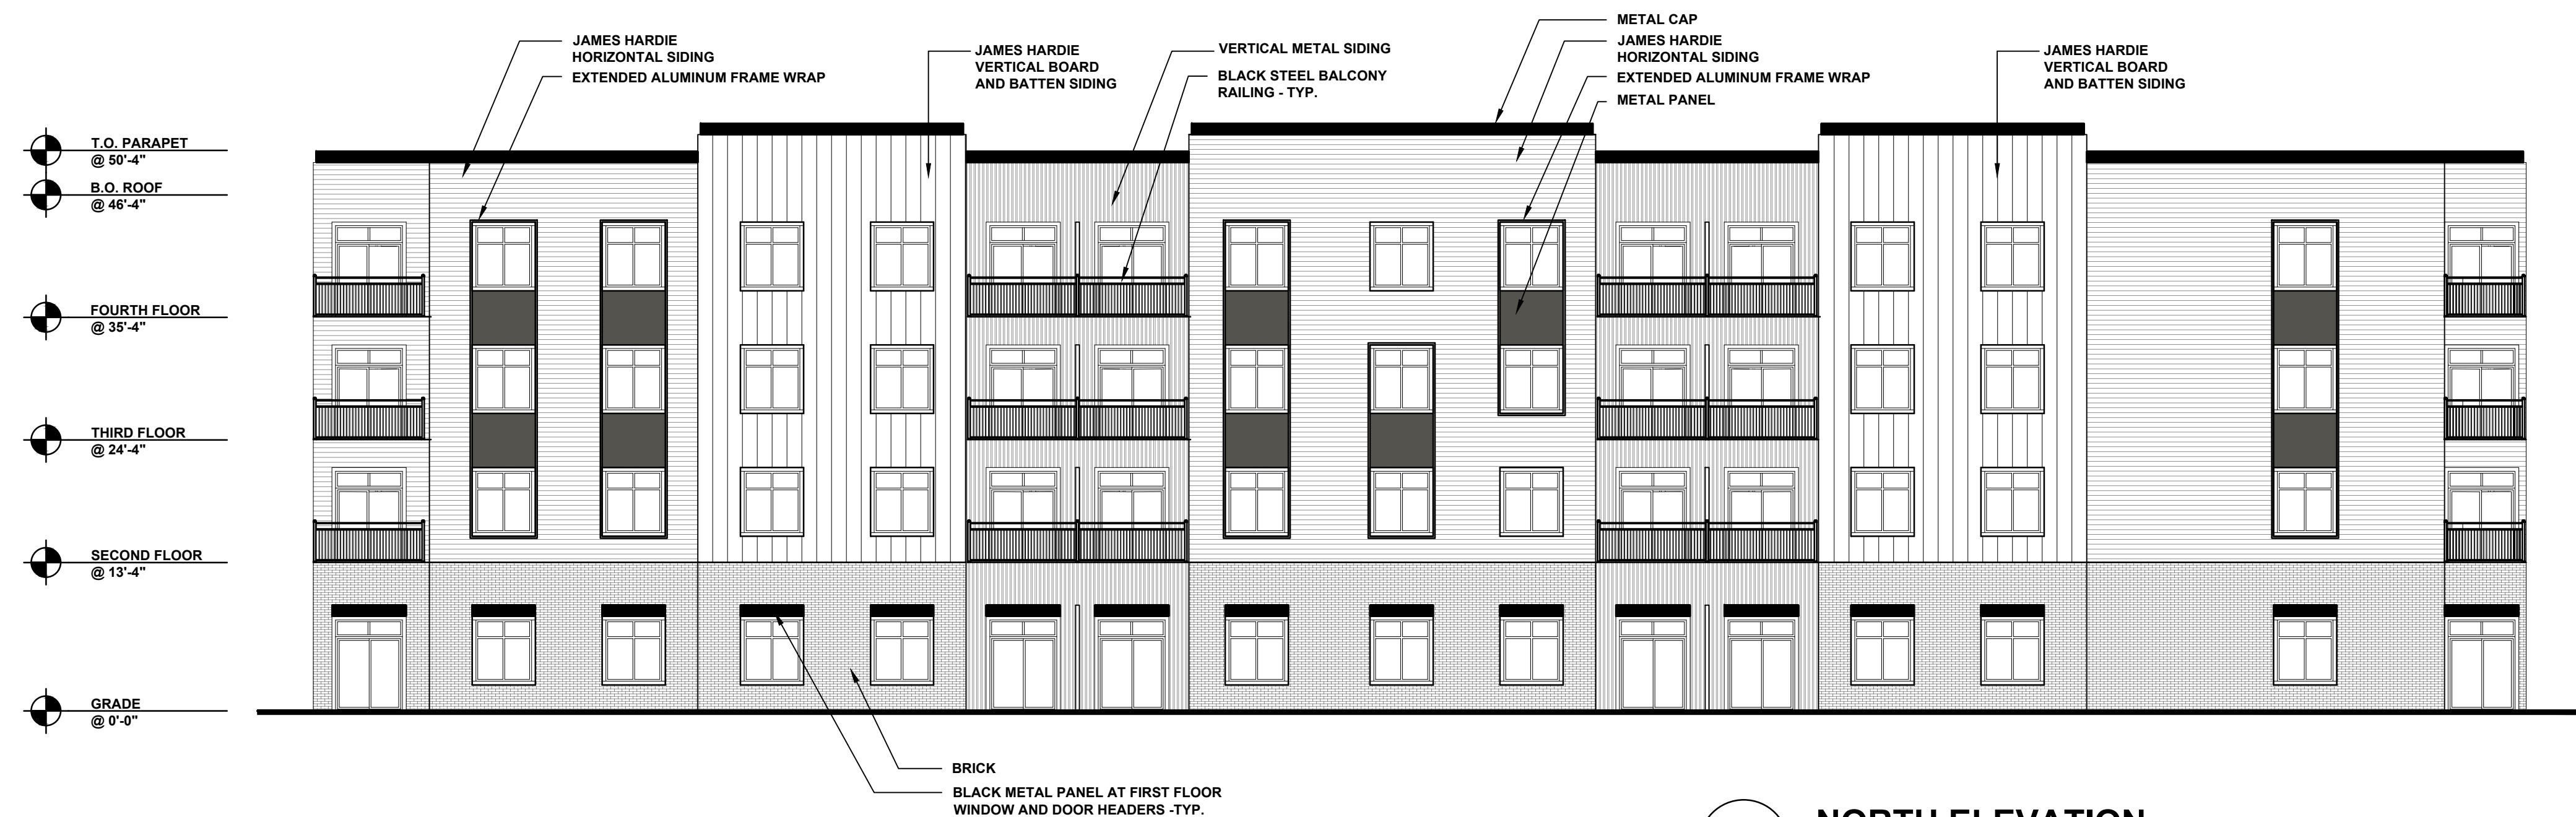


203.01
A.203
NORTH ELEVATION
SCALE: 3/32"=1'-0"

PROPOSED BUILDING ADDITION FOR:
**27700 Southfield Rd,
Lathrup Village**

27700 Southfield Road
Lathrup Village, MI 48076

SITE PLAN REVIEW 10.18.24

**EXTERIOR
ELEVATIONS**

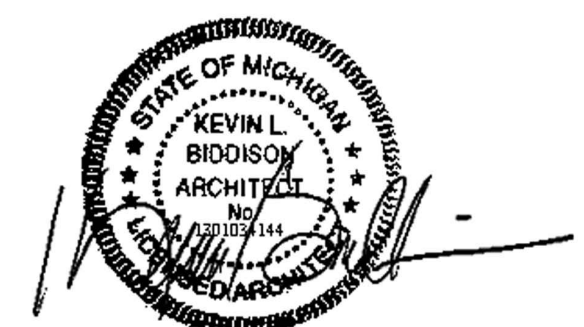

2118-24

A.203