


\\gveorg.pr\all_projects\Oakland\Projects\Municipalities\Lathrup\Road Safety Audit_11 Mile and Lathrup 2024 09 24\GRANT\Drawing Files\Eleven Mile 2024 Road Safety Audit.dwg

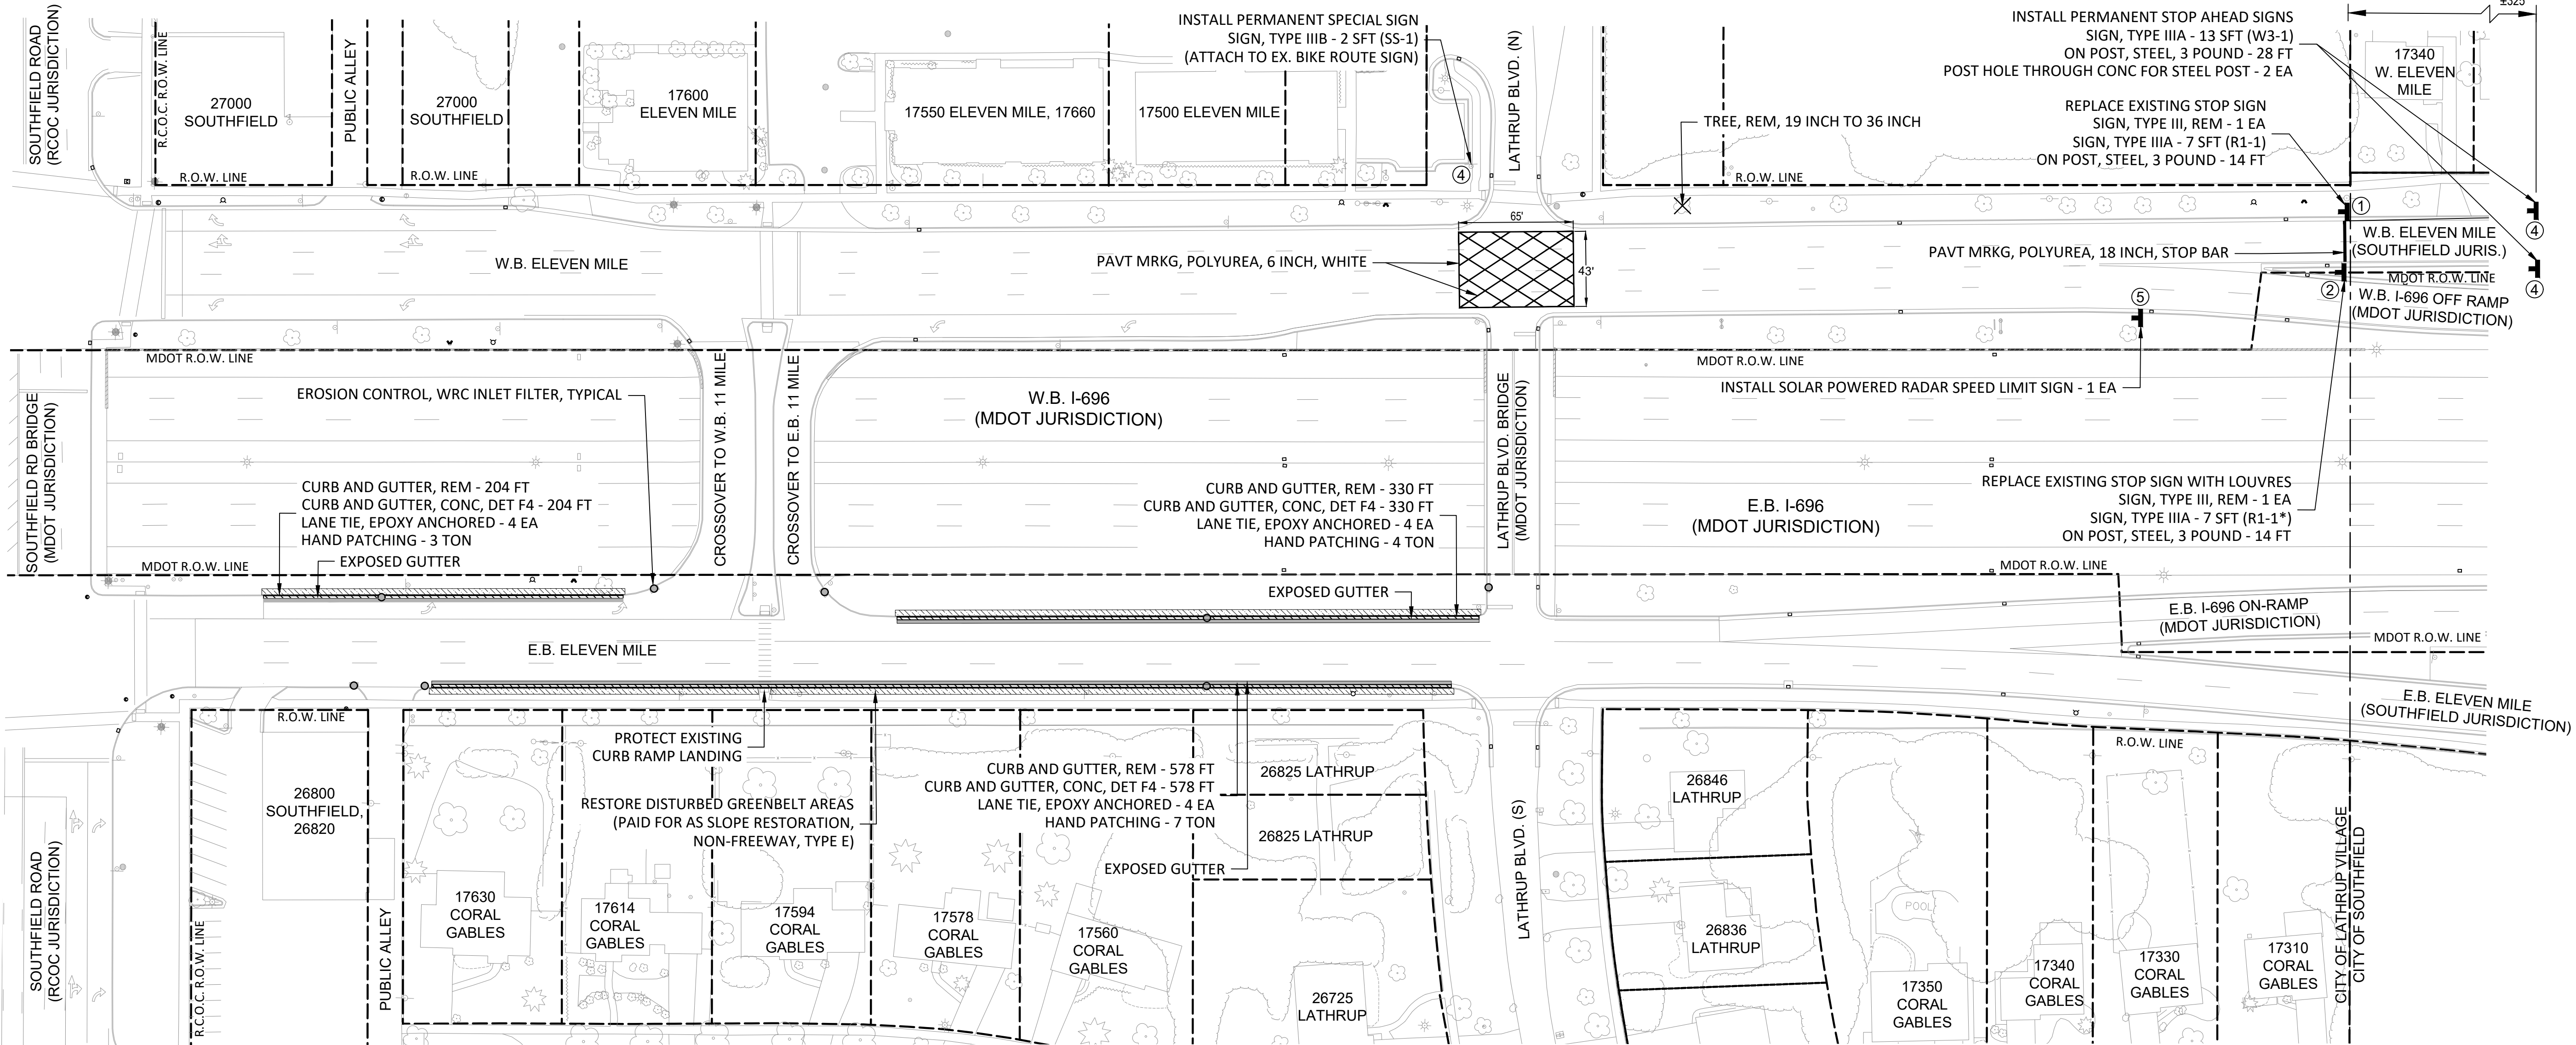

ESTIMATED QUANTITIES (THIS SHEET)

TREE, REM, 19 INCH TO 36 INCH
CURB AND GUTTER, REM
EROSION CONTROL, WRC INLET FILTER, INSTALL
EROSION CONTROL, WRC INLET FILTER, REM
HAND PATCHING
LANE TIE, EPOXY ANCHORED
CURB AND GUTTER, CONC, DET F4
CURB RAMP OPENING, CONC
POST HOLE THROUGH CONC FOR STEEL POST
POST, STEEL, 3 POUND
SIGN, TYPE IIIA
SIGN, TYPE IIIB
SIGN, TYPE III, REM
RADAR SPEED LIMIT SIGN, SOLAR POWERED
PAVT MRKG, POLYUREA, 6 INCH, WHITE
PAVT MRKG, POLYUREA, 18 INCH, STOP BAR
REM SPEC MRKG
WATER, SODDING/SEEDING
SLOPE RESTORATION, NON-FREEWAY, TYPE E
SIDEWALK, EDGING


QUANTITY UNIT

1 EACH
1,112 FOOT
8 EACH
8 EACH
14 TON
12 EACH
1,106 FOOT
6 FOOT
2 EACH
56 FOOT
25 SQUARE FOOT
2 SQUARE FOOT
2 EACH
1 EACH
674 FOOT
23 FOOT
19 SQUARE FOOT
5 UNIT
431 SQUARE YARD
1,200 FOOT

		SIGN CODE	SIZE	SIGN TYPE	LEGEND COLOR	BACKGRND COLOR	QUANTITY	NOTES
①		R1-1	30" x 30"	IIIA	WHITE	RED	1	
②		R1-1*	30" x 30"	IIIA	WHITE	RED	1	INCLUDES LOUVRES.
③		W3-1	30" x 30"	IIIA	MULTIPLE	YELLOW	2	
④		SS-1*	24" x 12"	IIIB	BLACK	WHITE	1	SPECIAL SIGN.
⑤		R2-1-40* BLINKERSIGN	24" x 30"	N/A	BLACK	WHITE	1	SOLAR POWERED RADAR SPEED LIMIT DETECTION.

LEGEND

- CONCRETE CURB AND GUTTER REPLACEMENT
- HAND PATCHING (MATCH EX. THICKNESS)
- LANDSCAPE RESTORATION
- SIGN AS SPECIFIED
- EROSION CONTROL, WRC INLET FILTER (WRC DETAIL SI-4 OR SI-4A)
- FOLLOW WRC STANDARDS FOR SOIL EROSION AND SEDIMENTATION CONTROL REQUIREMENTS

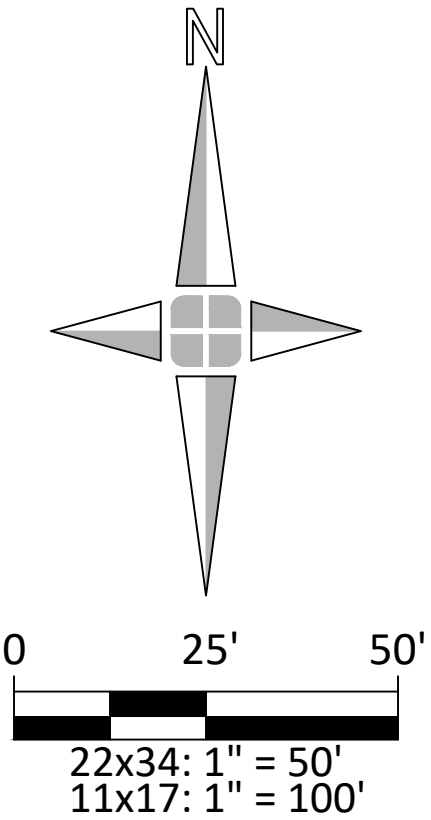

giffels
webster

Engineers
Surveyors
Planners
Landscape Architects

1025 East Maple Road
Suite 100
Birmingham, MI 48009
p (248) 852-3100
f (313) 962-5068
www.giffelswebster.com

Executive: J.R.W.
Manager: J.P.K.
Designer: R.D.H.
Quality Control: J.R.W.



Know what's below.
Call before you dig.

DATE:	ISSUE:

Developed For:
CITY OF LATHRUP VILLAGE
27400 SOUTHFIELD ROAD
LATHRUP VILLAGE, MI 48076
(248) 557-2600

ELEVEN MILE
TAP
IMPROVEMENTS

ELEVEN MILE
ROAD SAFETY GRANT
CITY OF LATHRUP VILLAGE
OAKLAND COUNTY
MICHIGAN

Date: 10.20.25
Scale: AS SHOWN
Sheet: 1 of 1
Project:
Copyright © 2025 Giffels Webster.
No reproduction shall be made without the
prior written consent of Giffels Webster.