




In-House Design Services

project name:
Proposed Tenant
Floorplan
project location:
27701 Southfield Rd.
Lathrup Village, MI

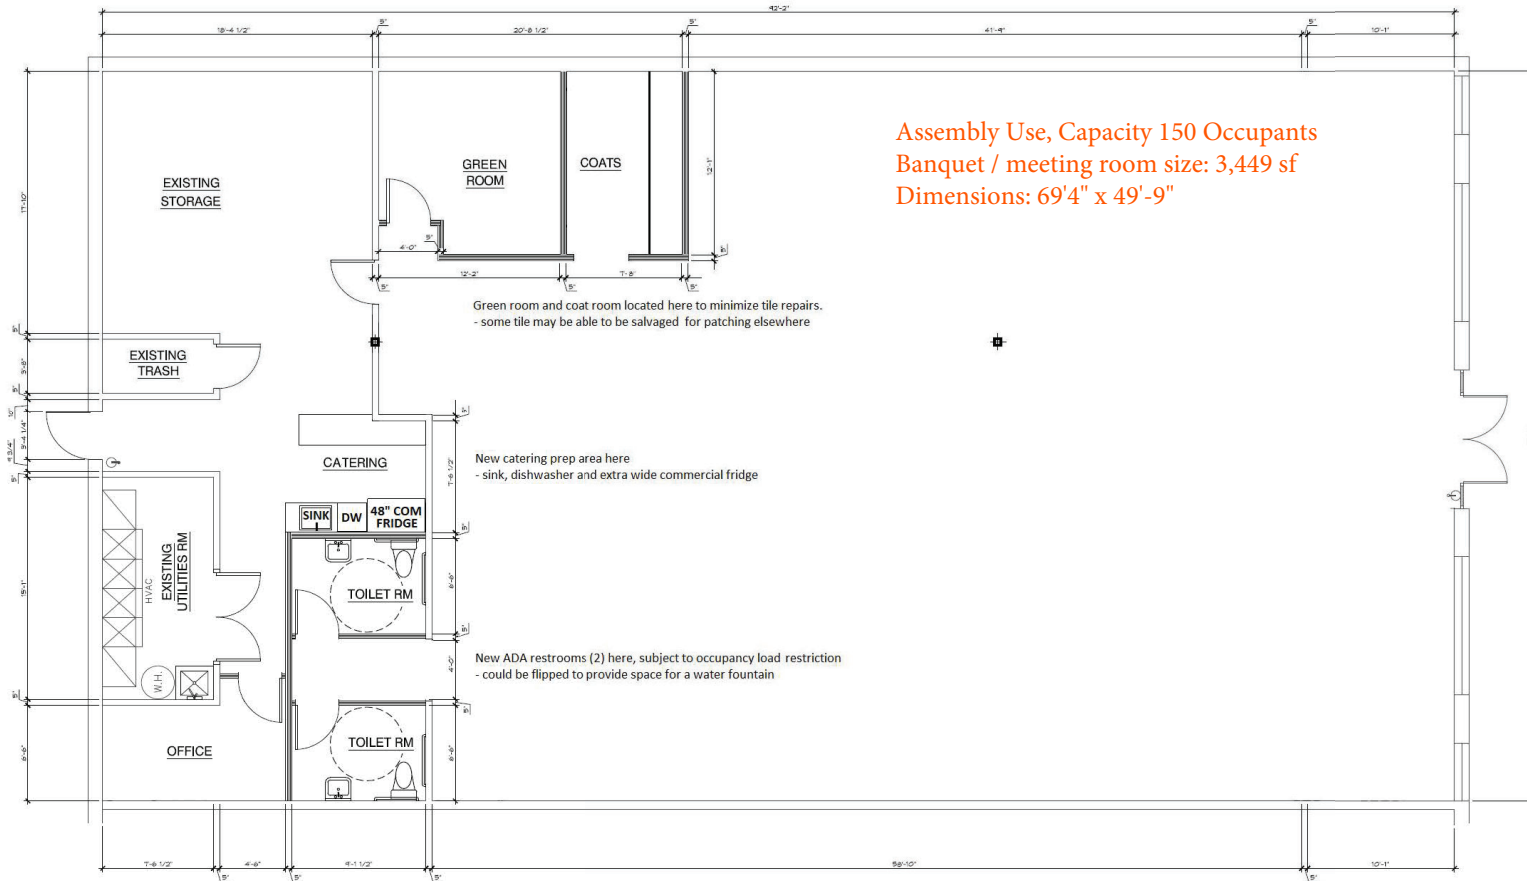

Floor Plan

SCALE: 1/4" = 1'-0"



WALL KEY	
	EXISTING WALLS
	WALLS TO BE REMOVED
	NEW WALLS

notes:
A-2 Use, Occupancy Limited
150 Occupants

date/revision:
Jan 11, 2023

sheet title:
Floor Plan
Three Restrooms
Full Occupancy

By: Kwapis
project number:

sheet number:

A.100a