




Mascord


ALAN MASCORD DESIGN ASSOCIATES, INC.

The Mowry 4046

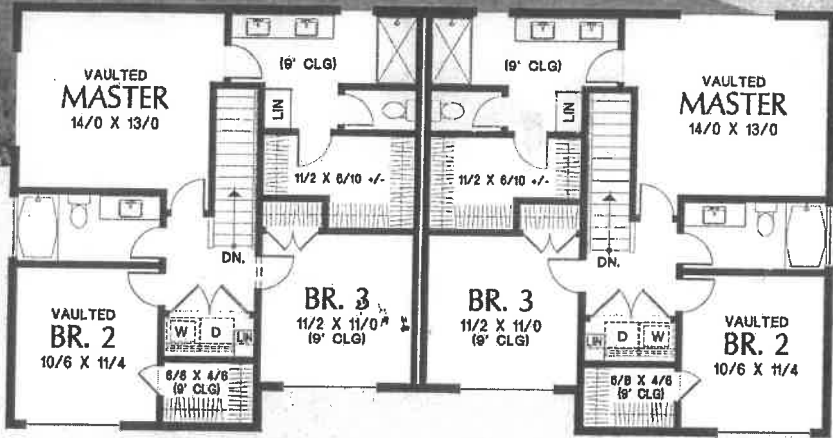

UNIT-1

UNIT-2

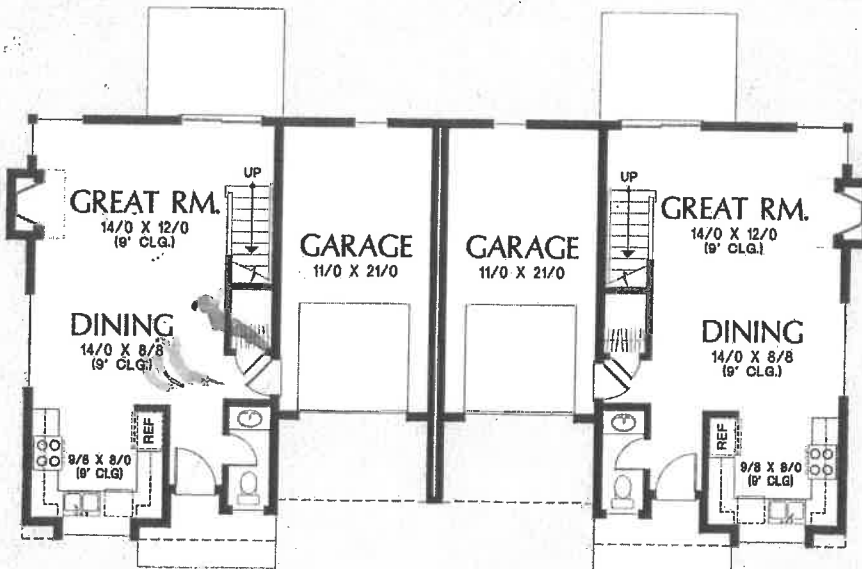

UNIT-1

UNIT-2



Upper Floor	1718 Sq. Ft
Main Floor	1096 Sq. Ft
Total Area	2814 Sq. Ft



Width	Depth
60'-0"	31'-0"

Height	(Main Flr to Peak): 26'-7"
	(to Midpt of Roof): 23'-2"



ALAN MASCORD DESIGN ASSOCIATES, INC
2187 NW Reed St, Suite 100, Portland, OR 97210 • 503.225.9161

www.mascord.com

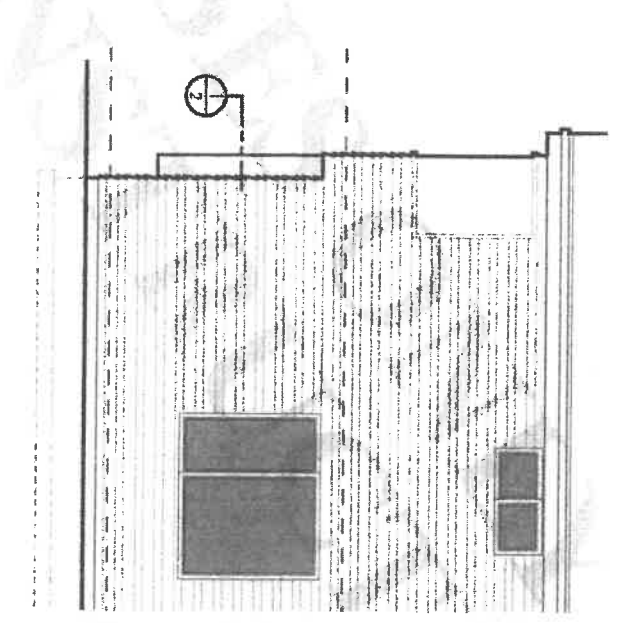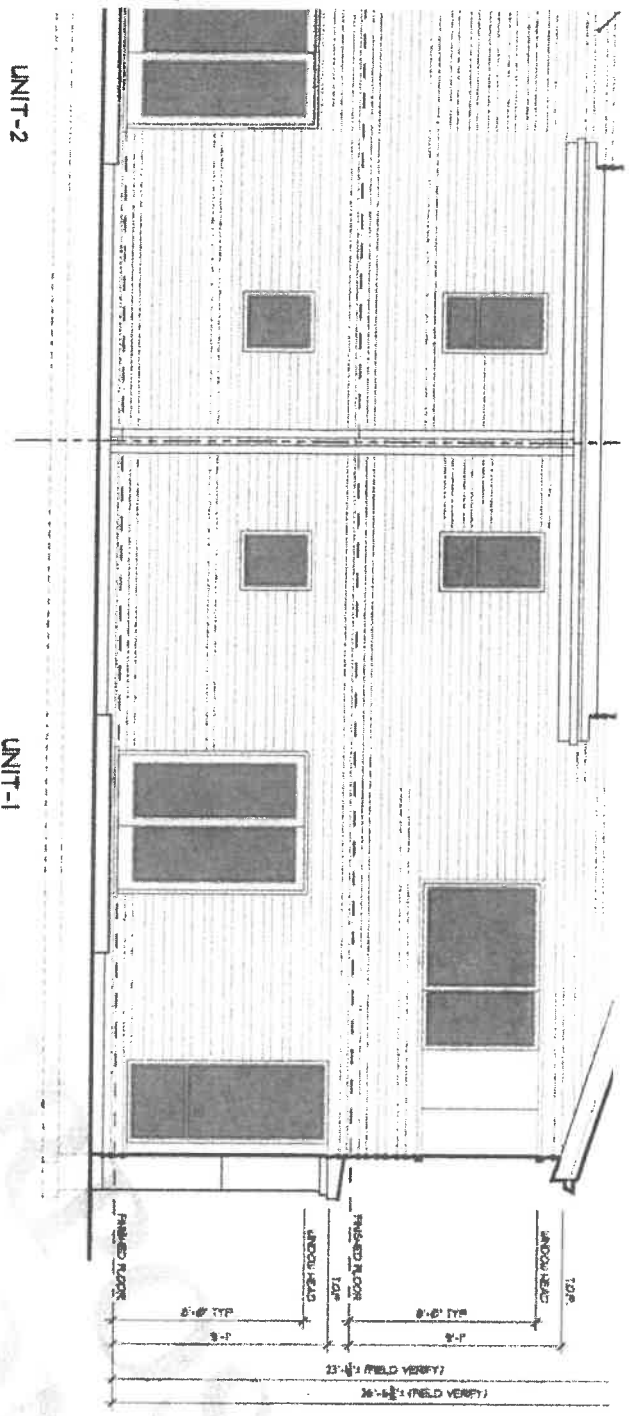


ON


UNIT-2

UNIT-1

RIGHT SIDE ELEVATION
SCALE: 1/4" = 1'-0"

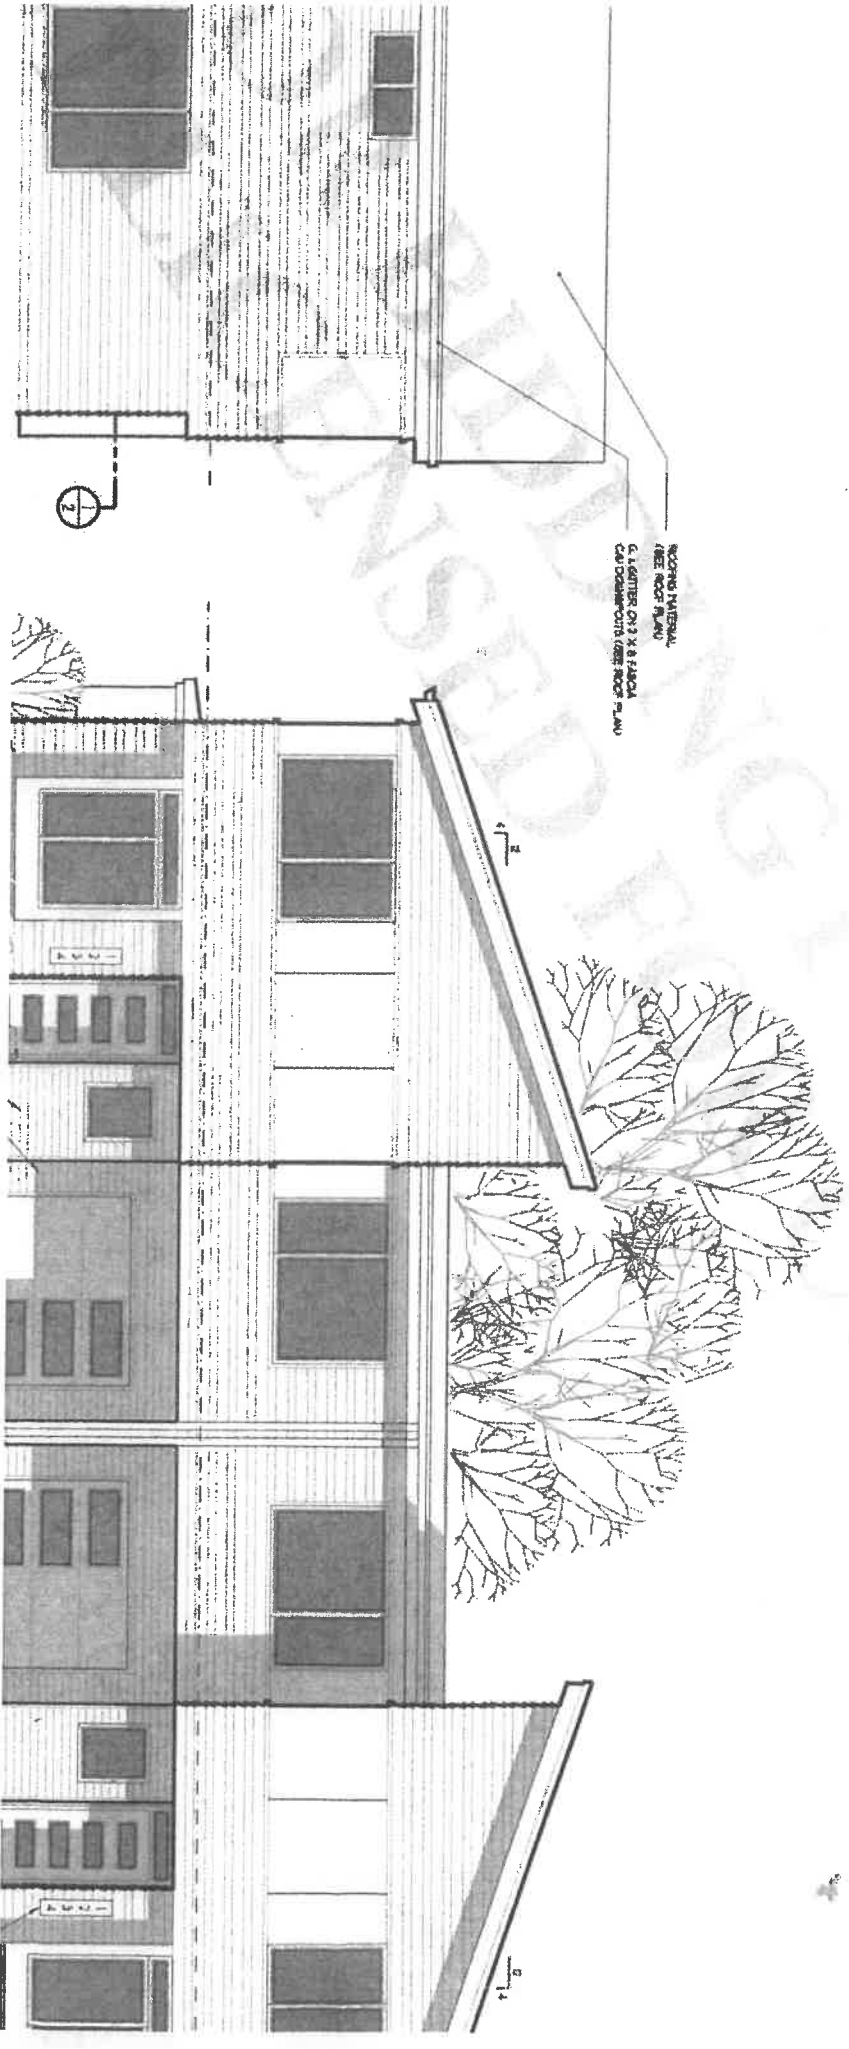

ROOFING MATERIAL
(SEE ROOF PLAN)
G. LEATHER ON 2 X 8 FASCIA
C/A DOWNPOUTS (SEE ROOF PLAN)

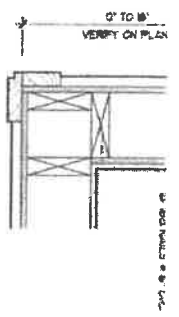



**POWDER
BATH**

POP-OUT DETAIL

ENERGY ENVELOPE KEY

WILLIAMS, R. G. JR.
FOUNDATION INC.
(SEE SHEET 10 FOR INFLATION VALUES)

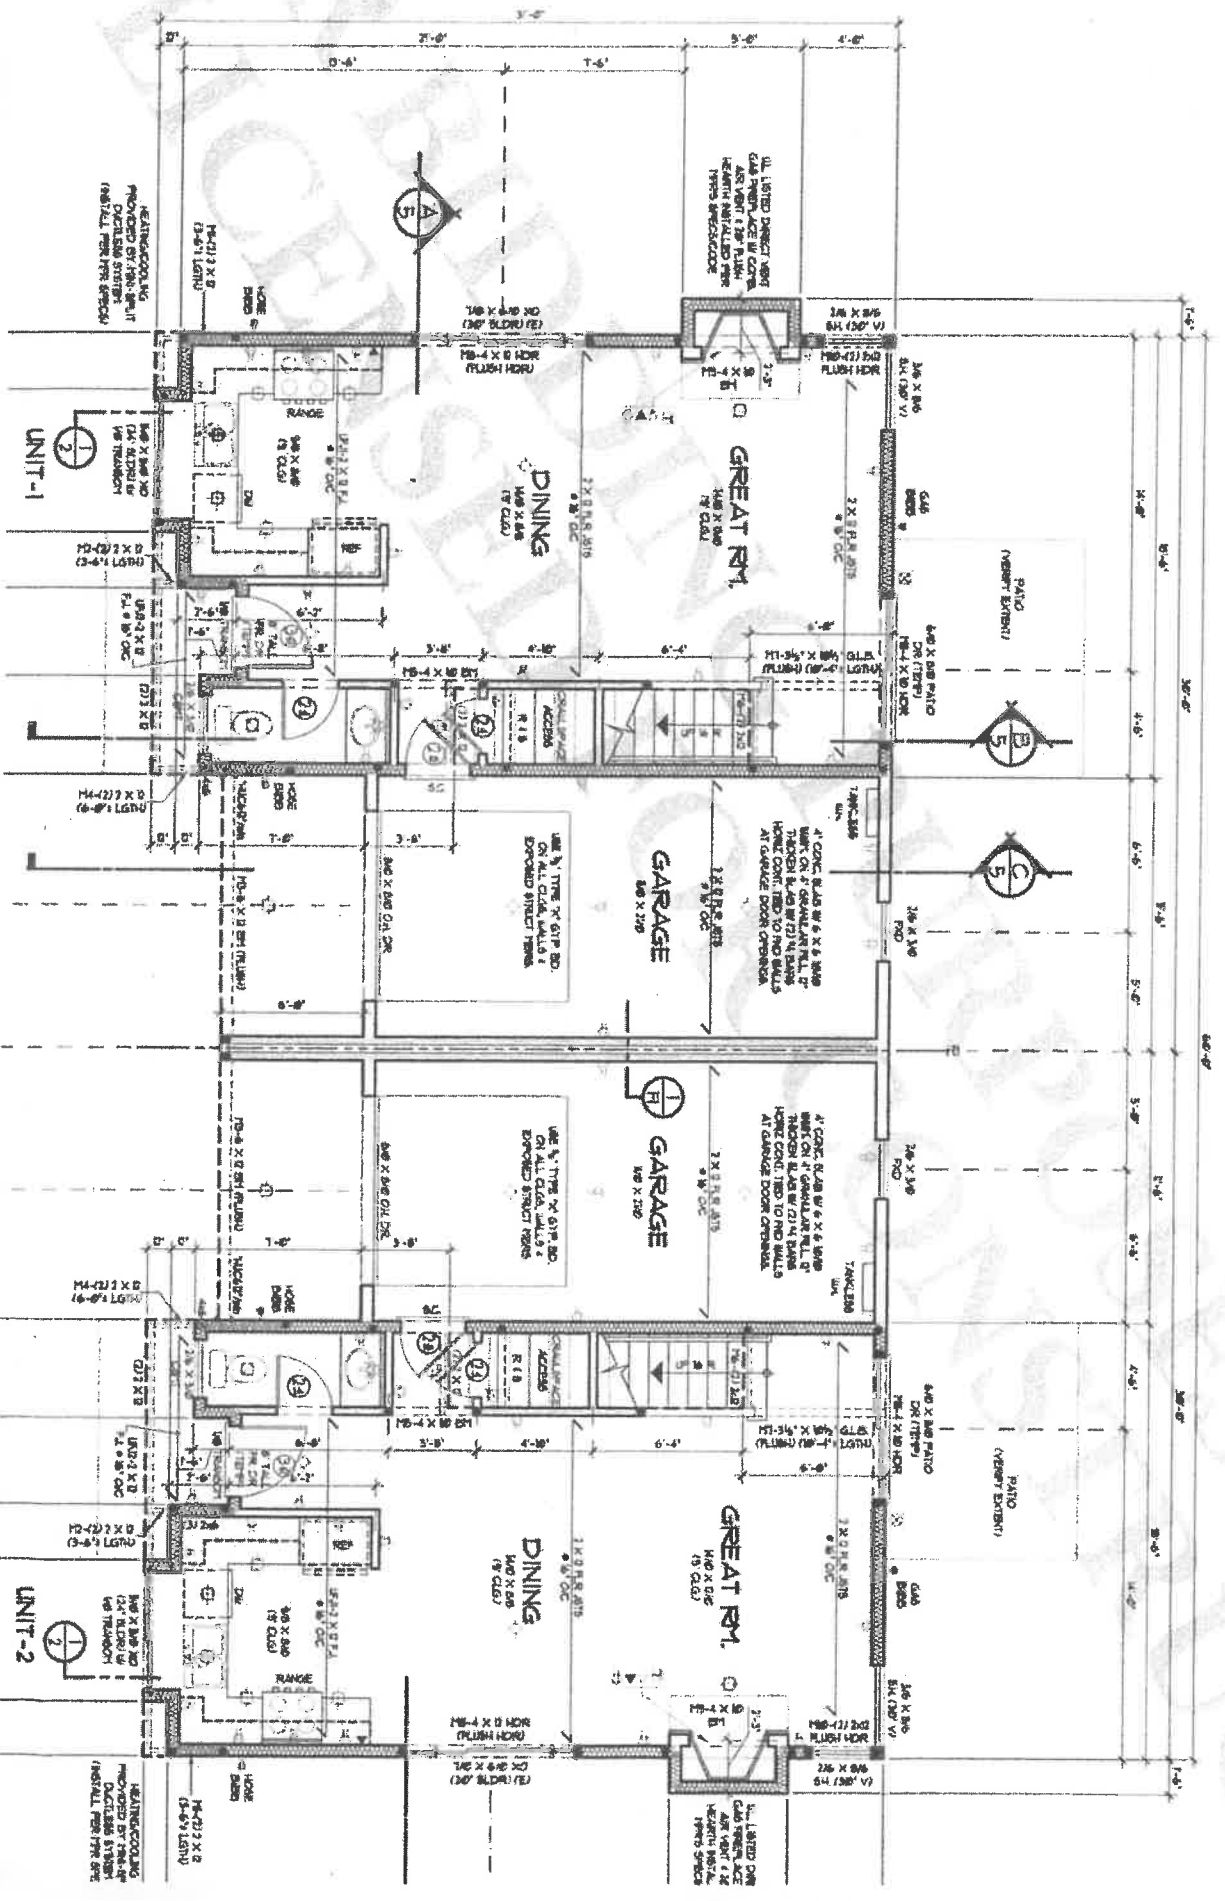

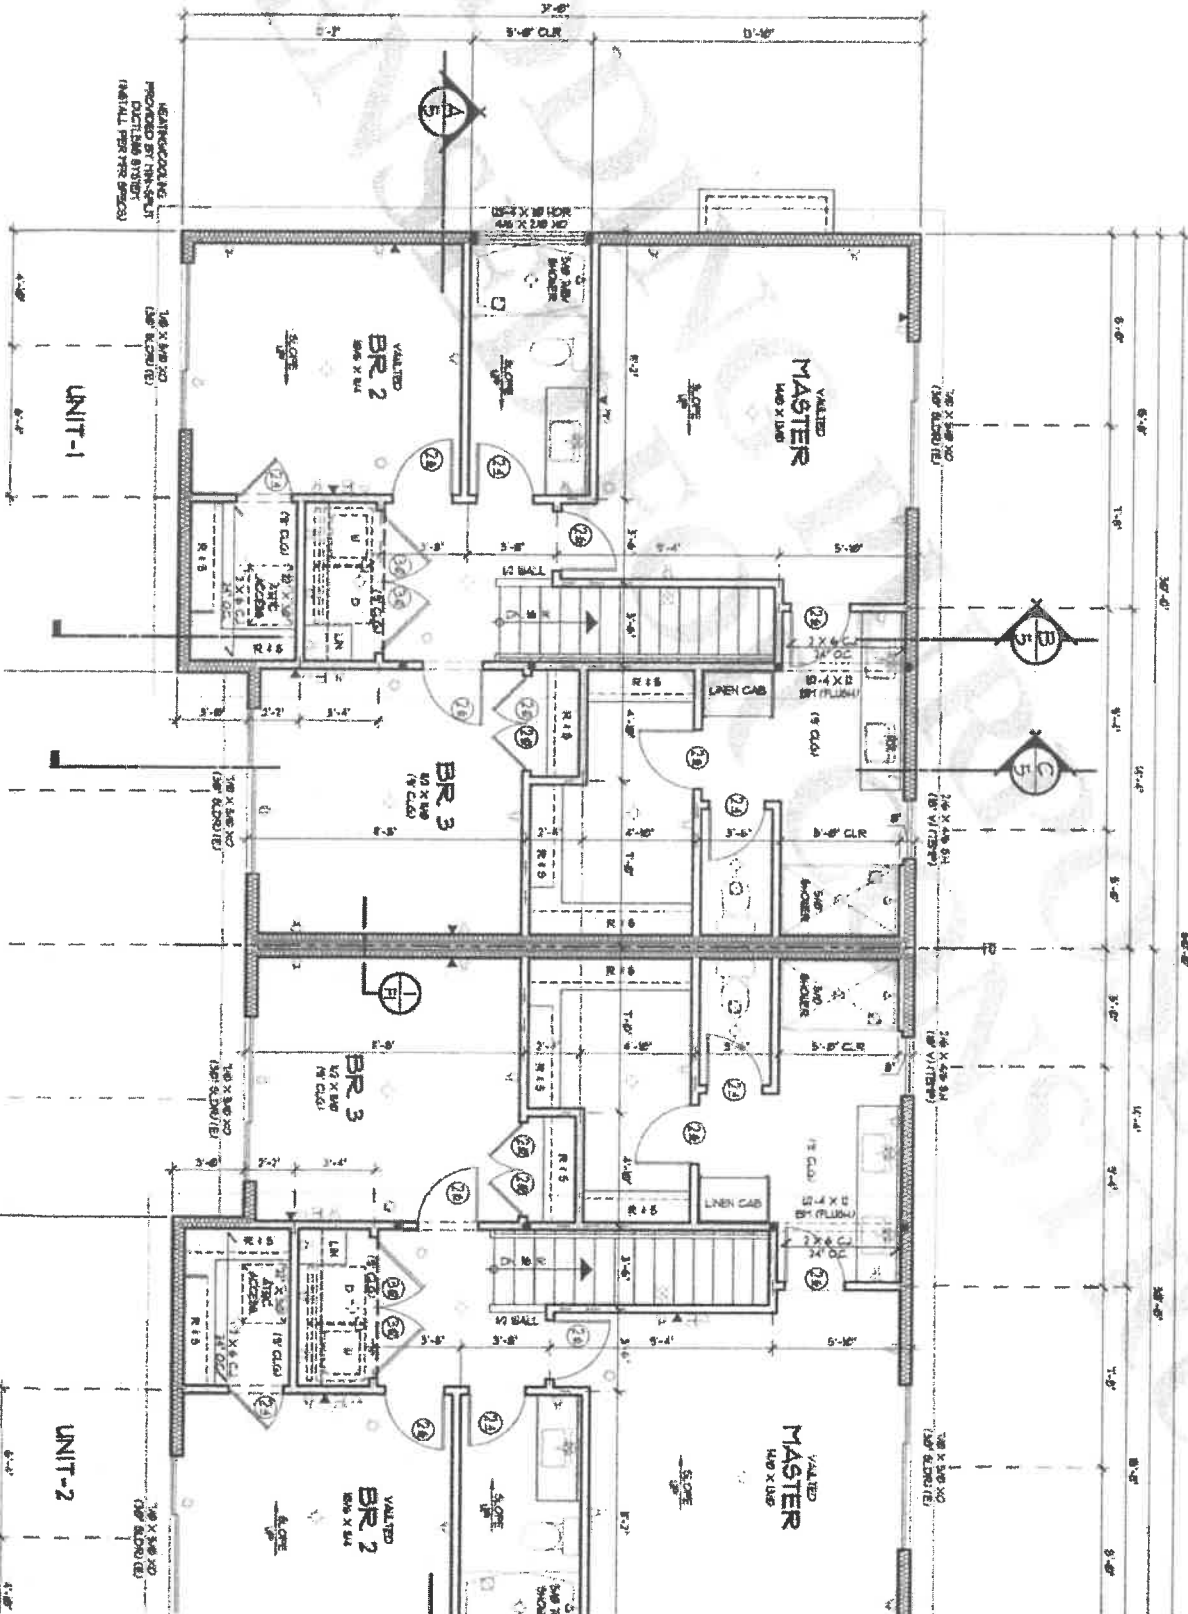

RECEIVED EXHAUST FAN
VENTED TO THE EXTERIOR
SPRINKLER UNIT/IN
SHOCK /CO DETECTOR/RE
GENERAL NOTICE FROM OFFICE
SPECIAL

(Fig. 1) A. BAC-INDUCED PHOSPHORYLATION

ENERGY ENVELOPE KEY
 TRANSMISSION LOSS WALL/ROOF LOSS
 FLOOR LOSS FLOOR LOSS
 FLOOR LOSS FLOOR LOSS
 (SEE SHEET W/ FOR ILLUSTRATION VALUES)