



LEVY CO. COURTHOUSE ADDITION & RENOVATION

310 SCHOOL STREET
BRONSON, FL 32621
LEVY COUNTY BOARD OF COUNTY COMMISSION
10 MARCH 2022
SCHEMATIC DESIGN



LEVY COUNTY
COURTHOUSE
ADDITION

18440 Drawn By: JM
Project Code Checked By: DB

03.10.2022

Date

SCHEMATIC DESIGN

Revisions

- △
- △
- △
- △
- △
- △
- △
- △

COVER SHEET

Tallahassee Florida

CS-1

PROJECT DIRECTORY

OWNER


LEVY COUNTY BOARD OF COUNTY COMMISSION
310 SCHOOL STREET
BRONSON, FL 32621
(p): 352.486.5218
www.levycounty.org/government/commissioners/index.php

ARCHITECT

BARNETT, FRONCZAK, BARLOWE, & SHULER ARCHITECTS
2074 CENTRE POINTE BLVD, SUITE 200
TALLAHASSEE, FL 32308
(p): 850.224.6301
www.bfbsa.com

PROJECT LOCATION MAP



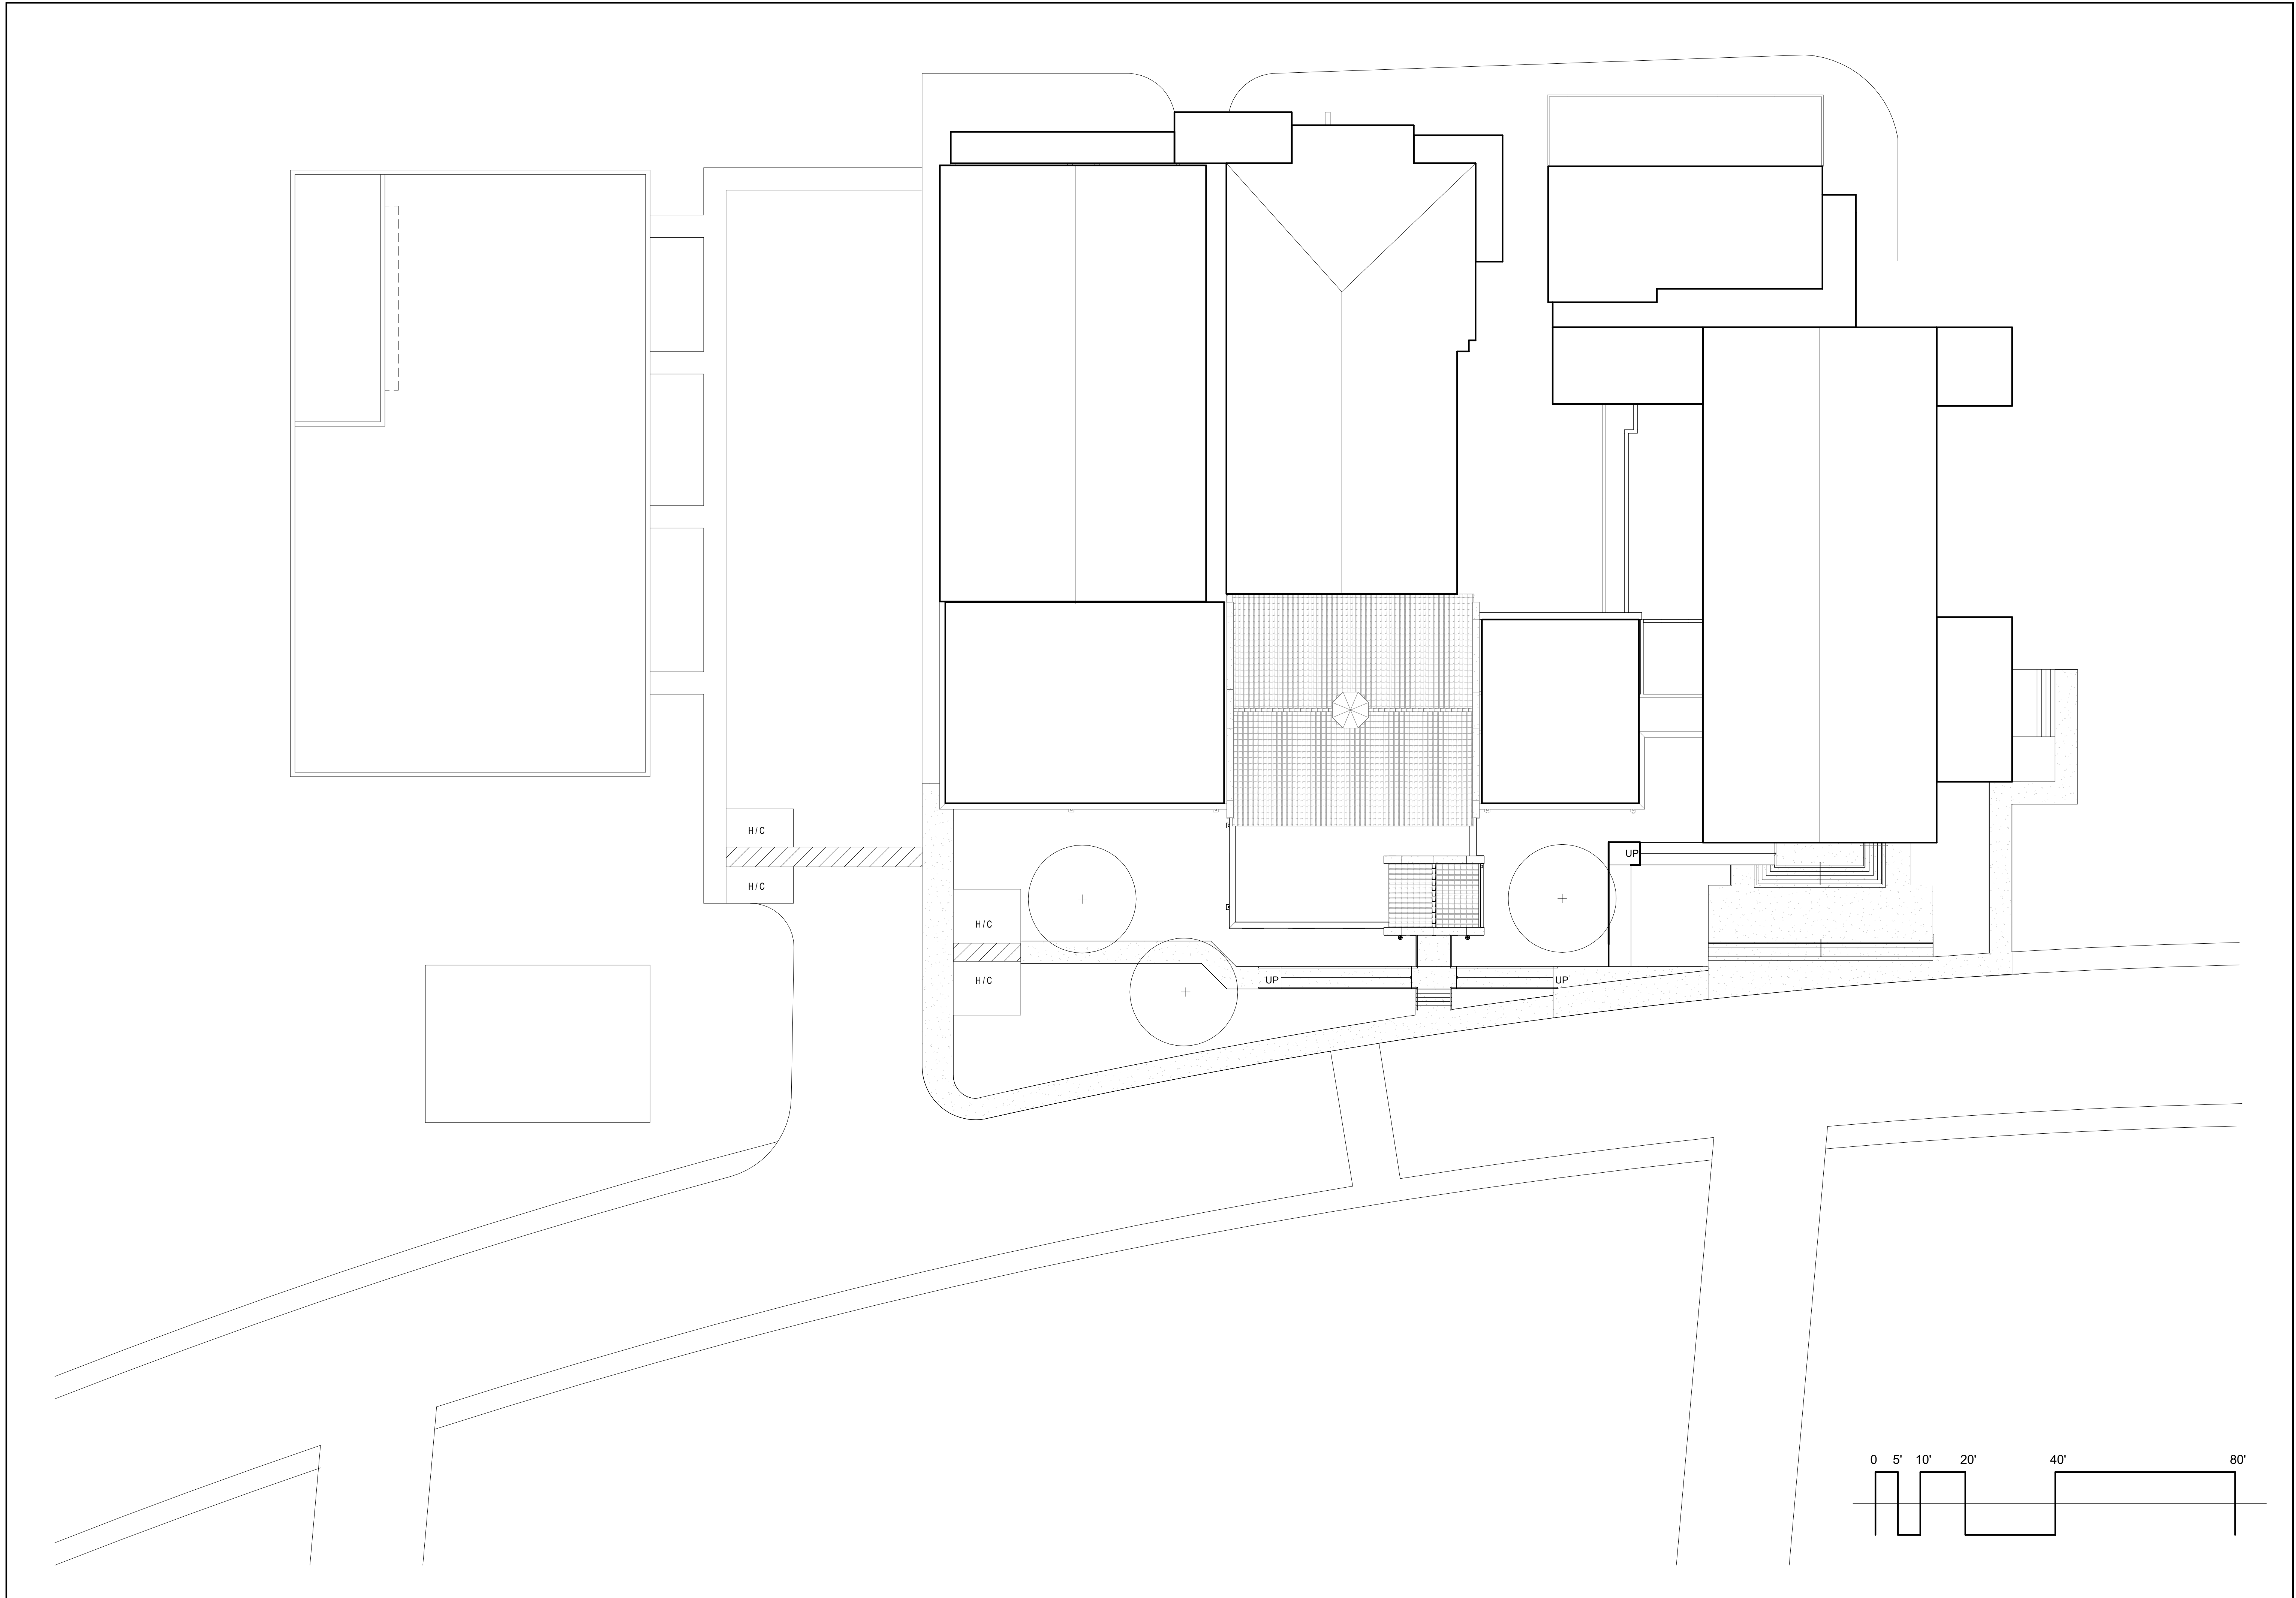


**LEVY COUNTY
COURTHOUSE
ADDITION**

18440 Drawn By: JM
Project Code Checked By: DB

03.10.2022
Date

SCHEMATIC DESIGN

Revisions

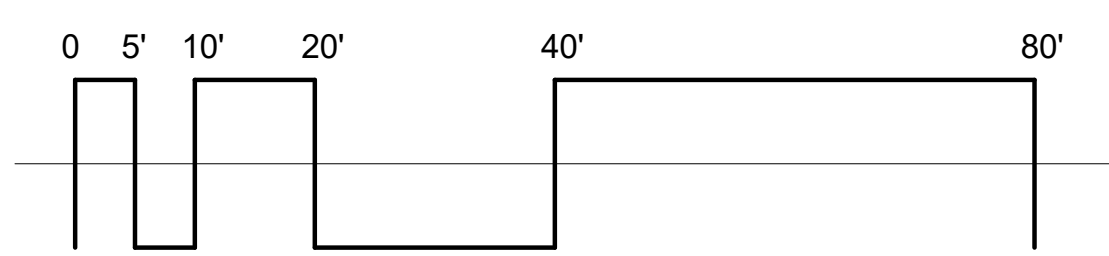

SITE PLAN

1 SITE PLAN

A0.1 1/16" = 1'-0"







 

 
 
 
Copyright Barnett Fronczak Barlowe & Shuler, Architects. All rights Reserved


Tallahassee Florida

A0.1

2074 Centre Pointe Blvd, Suite #200, Tallahassee, FL 32308
Phone 850 224-6301 Fax 850 561-6978

 FLOOR PLAN LEGEND

-  EXISTING TO REMAIN
-  NEW GYP / METAL STUD WALL PARTITION
-  NEW CMU WALL PARTITION
-  1 HOUR RATED WALL ASSEMBLY
-  2 HOUR RATED WALL ASSEMBLY
- Room name**
-  ROOM NAME AND NUMBER
-  DOOR NUMBER
-  FIRE RATING
-  WALL PARTITION TYPE
-  INTERIOR WINDOW (LETTER DENOTES TYPE)
-  SPOT ELEVATION

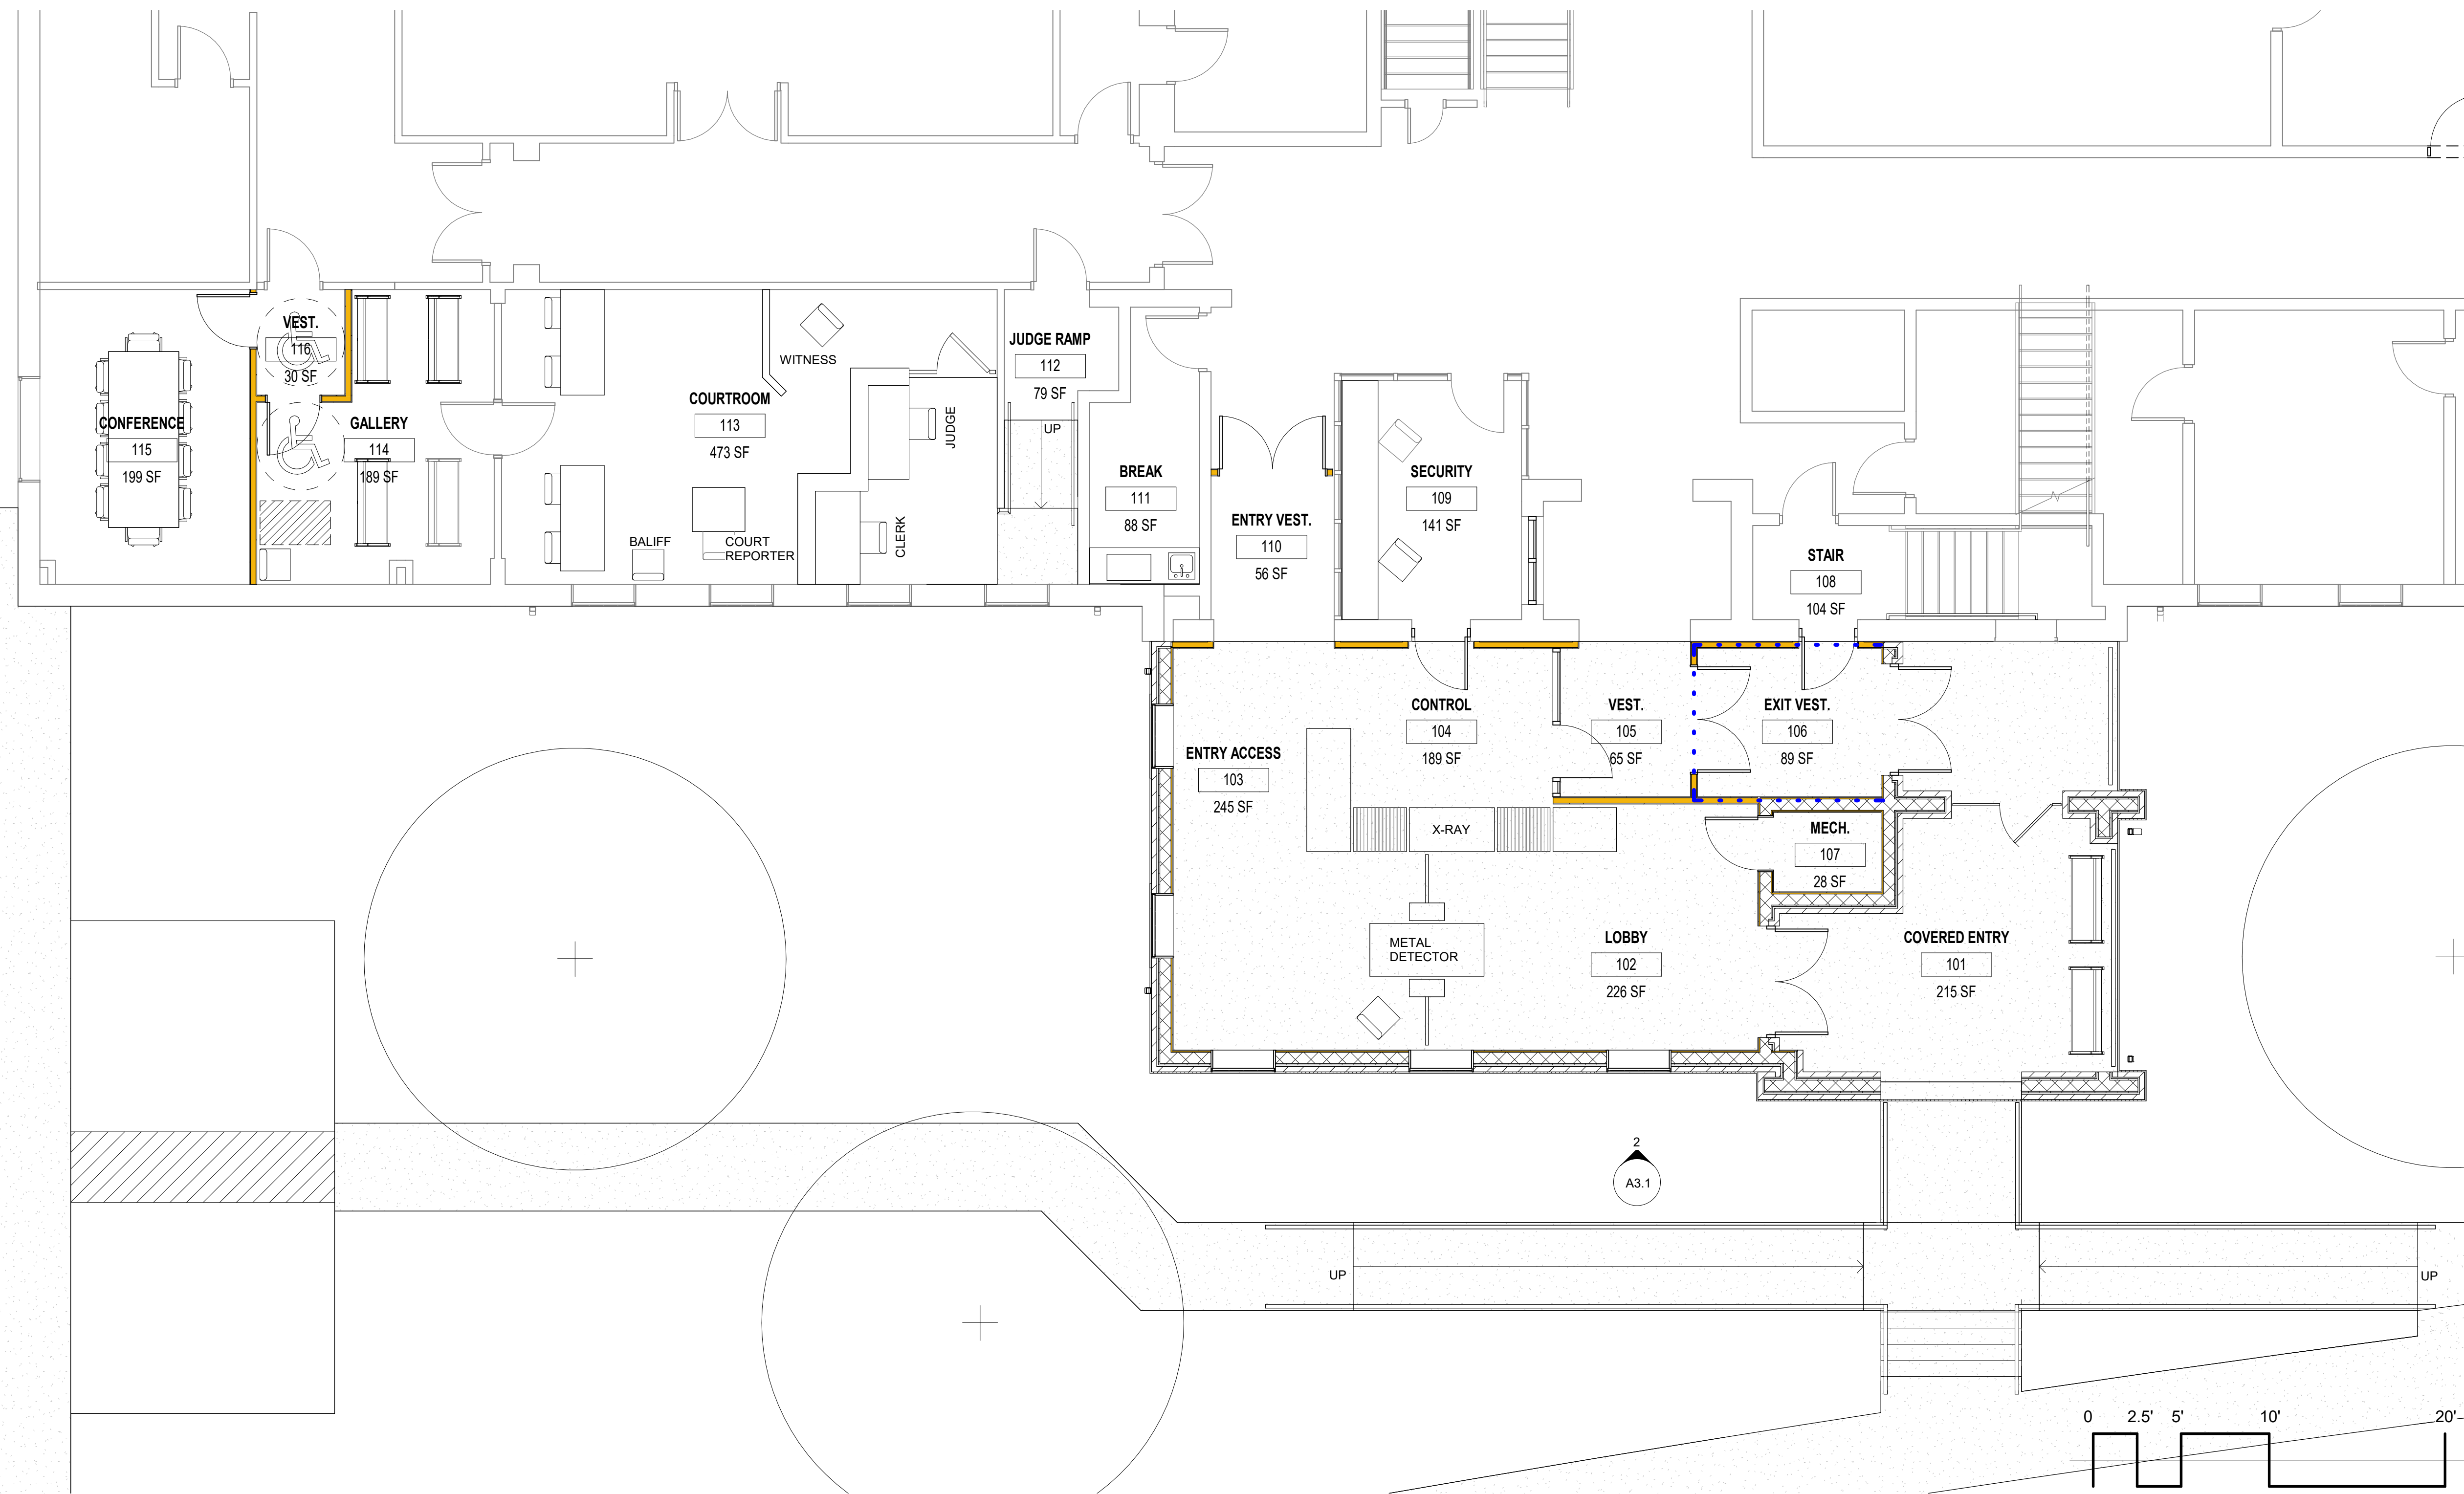

LEVY COUNTY COURTHOUSE ADDITION

18440 Drawn By: JM
 Project Code Checked By: DB

03.10.2022

Date

SCHEMATIC DESIGN

Revisions

- ▲
- ▲
- ▲
- ▲
- ▲
- ▲
- ▲

FIRST FLOOR PLAN

Tallahassee Florida


A1.1

2074 Centre Pointe Blvd, Suite #200, Tallahassee, FL 32308
 Phone 850 224-6301 Fax 850 561-6978





 






1 FIRST FLOOR PLAN - NEW (JRM)


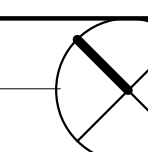
A1.1 3/16" = 1'-0"

Copyright Barnett Fronczak Barlowe & Shuler, Architects. All rights Reserved

 

FLOOR PLAN LEGEND

    -  EXISTING TO REMAIN
-  NEW GYP / METAL STUD WALL PARTITION
-  NEW CMU WALL PARTITION
-  1 HOUR RATED WALL ASSEMBLY
-  2 HOUR RATED WALL ASSEMBLY
- Room name**
-  ROOM NAME AND NUMBER
-  DOOR NUMBER
-  FIRE RATING
-  WALL PARTITION TYPE
-  INTERIOR WINDOW (LETTER DENOTES TYPE)
-  SPOT ELEVATION

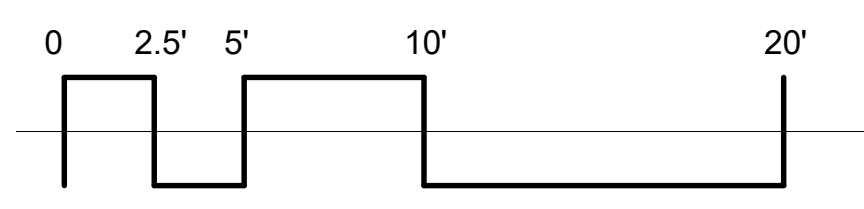 

**LEVY COUNTY
COURTHOUSE
ADDITION**

18440 Drawn By: JM
Project Code Checked By: DB

Date
03.10.2022

SCHEMATIC DESIGN

Revisions

SECOND FLOOR

Tallahassee Florida


A1.2


2074 Centre Pointe Blvd, Suite #200, Tallahassee, FL 32308
Phone 850 224-6301 Fax 850 561-6978

1 SECOND FLOOR

A1.2 3/16" = 1'-0"


Copyright Barnett Fronczak Barlowe & Shuler, Architects. All rights Reserved

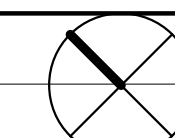

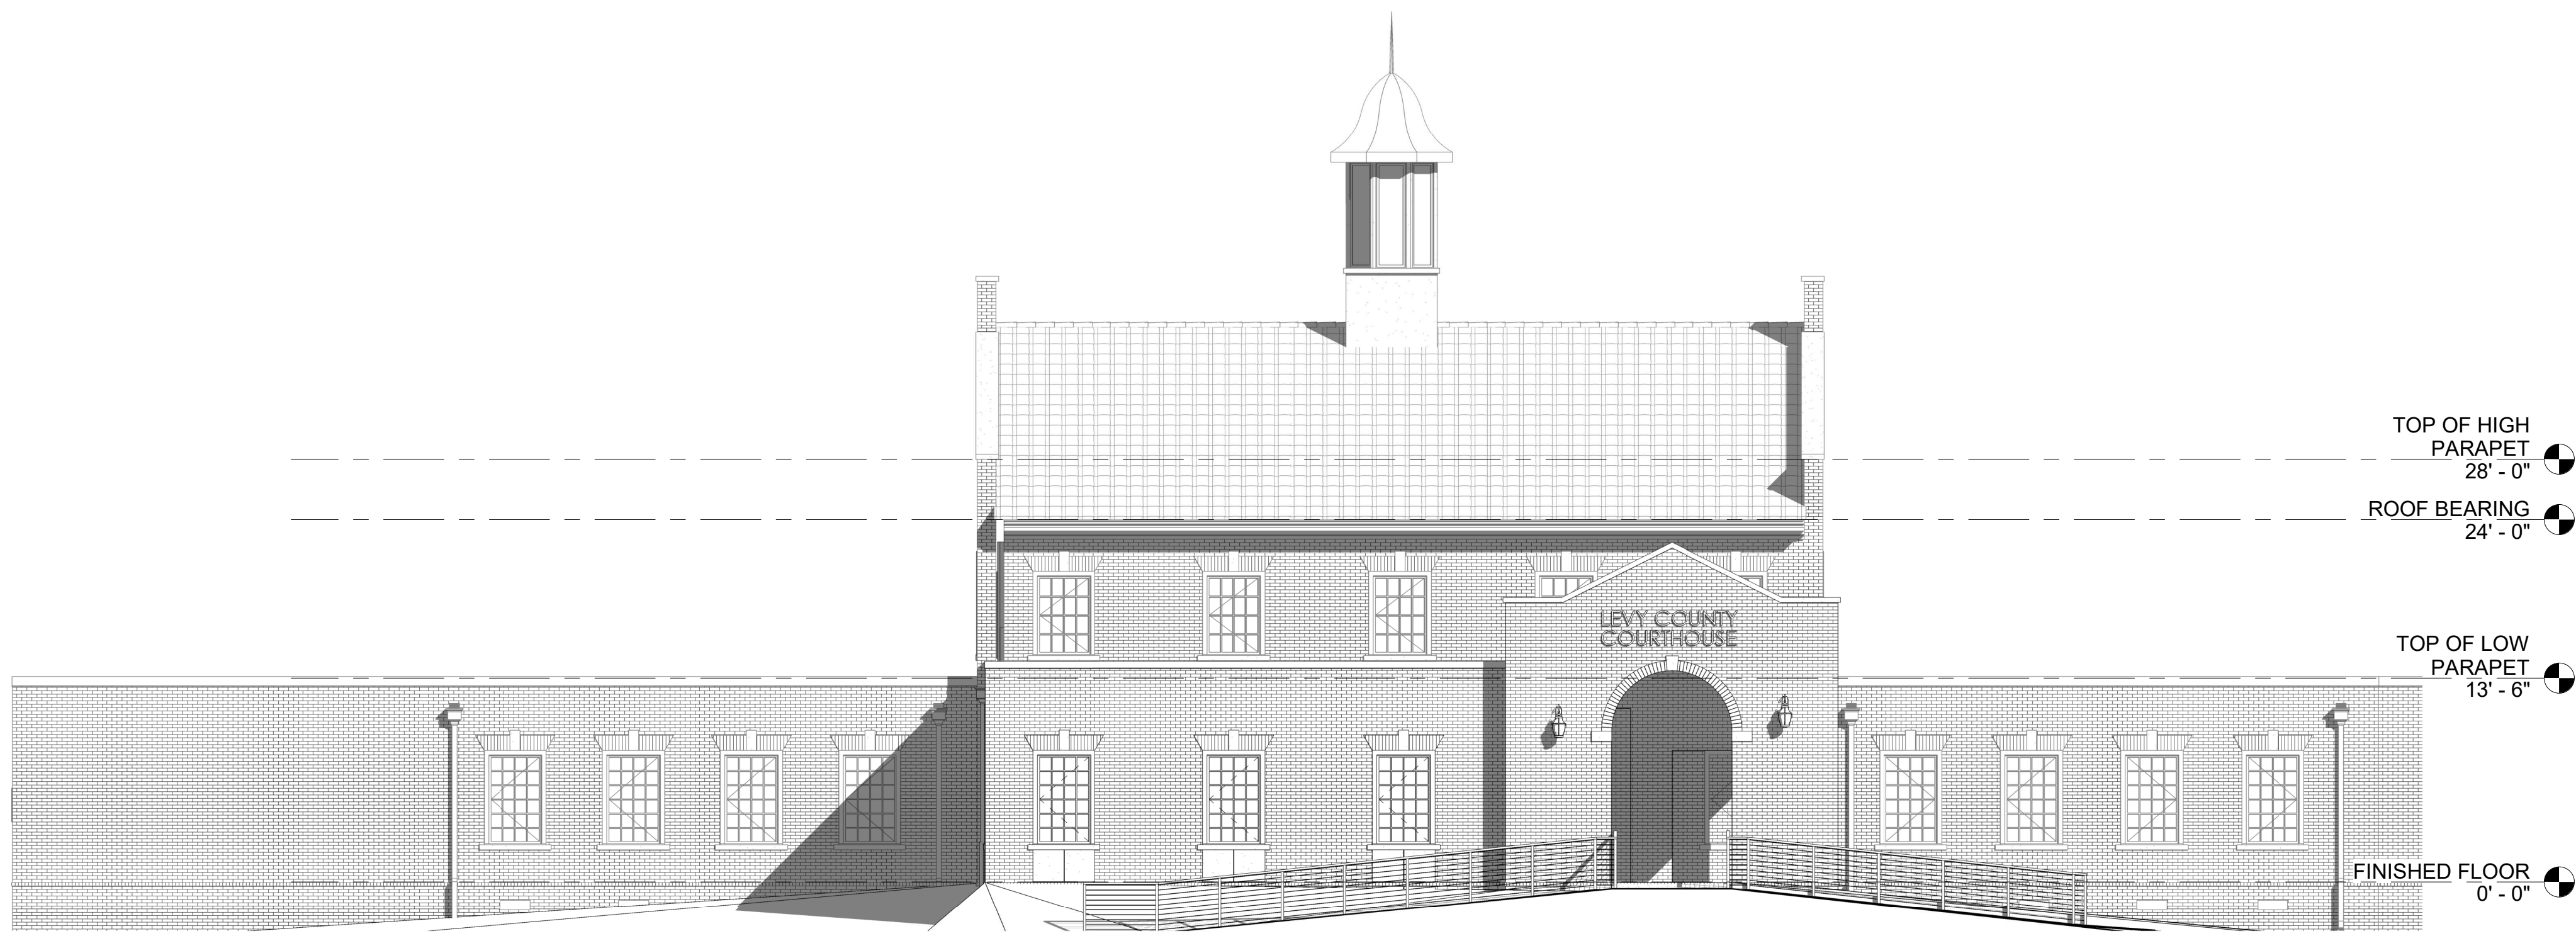

2 FRONT ELEVATION - NEW

A3.1 1/8" = 1'-0"

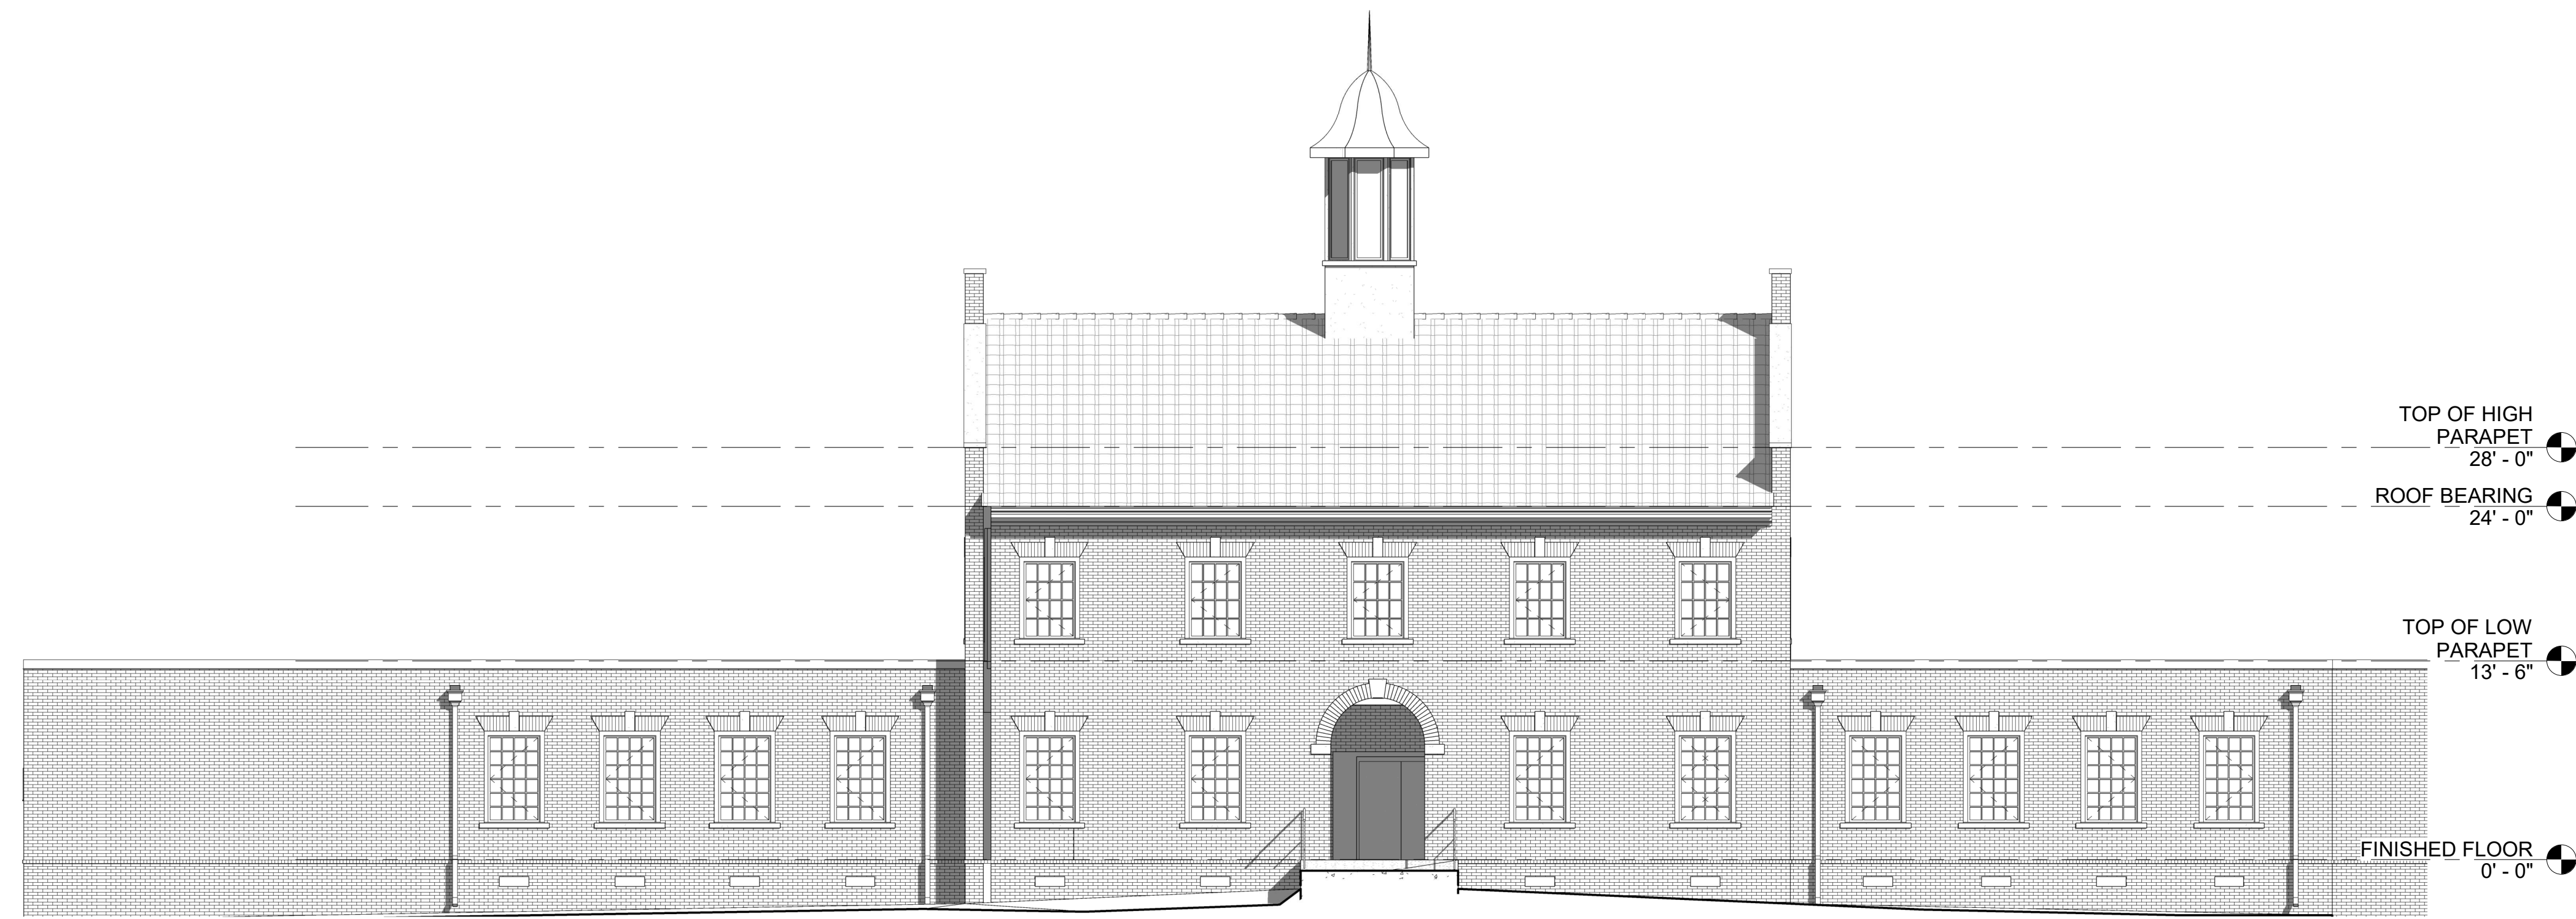

1 FRONT ELEVATION - EXISTING

A3.1 1/8" = 1'-0"



LEVY COUNTY COURTHOUSE ADDITION

18440 Drawn By: JM
Project Code Checked By: DB

03.10.2022
Date

SCHEMATIC DESIGN

Revisions

△	
△	
△	
△	
△	
△	
△	

FRONT ELEVATION - EXISTING & NEW

Tallahassee Florida

A3.1



2 FRONT PERSPECTIVE 1 - NEW
A9.1



1 FRONT PERSPECTIVE - EXISTING
A9.1



**LEVY COUNTY
COURTHOUSE
ADDITION**

18440 Drawn By: JM
Project Code Checked By: DB

03.10.2022
Date

SCHEMATIC DESIGN

Revisions

△	
△	
△	
△	
△	
△	
△	

**3D
REPRESENTATION**

Tallahassee Florida

A9.1



**LEVY COUNTY
COURTHOUSE
ADDITION**

18440 Drawn By: JM
Project Code Checked By: DB

03.10.2022

Date

SCHEMATIC DESIGN

Revisions

- △
- △
- △
- △
- △
- △
- △

**3D
REPRESENTATION**


Tallahassee Florida

A9.2


2074 Centre Pointe Blvd, Suite #200, Tallahassee, FL 32308
Phone 850 224-6301 Fax 850 561-6978

1 FRONT PERSPECTIVE - NEW

A9.2

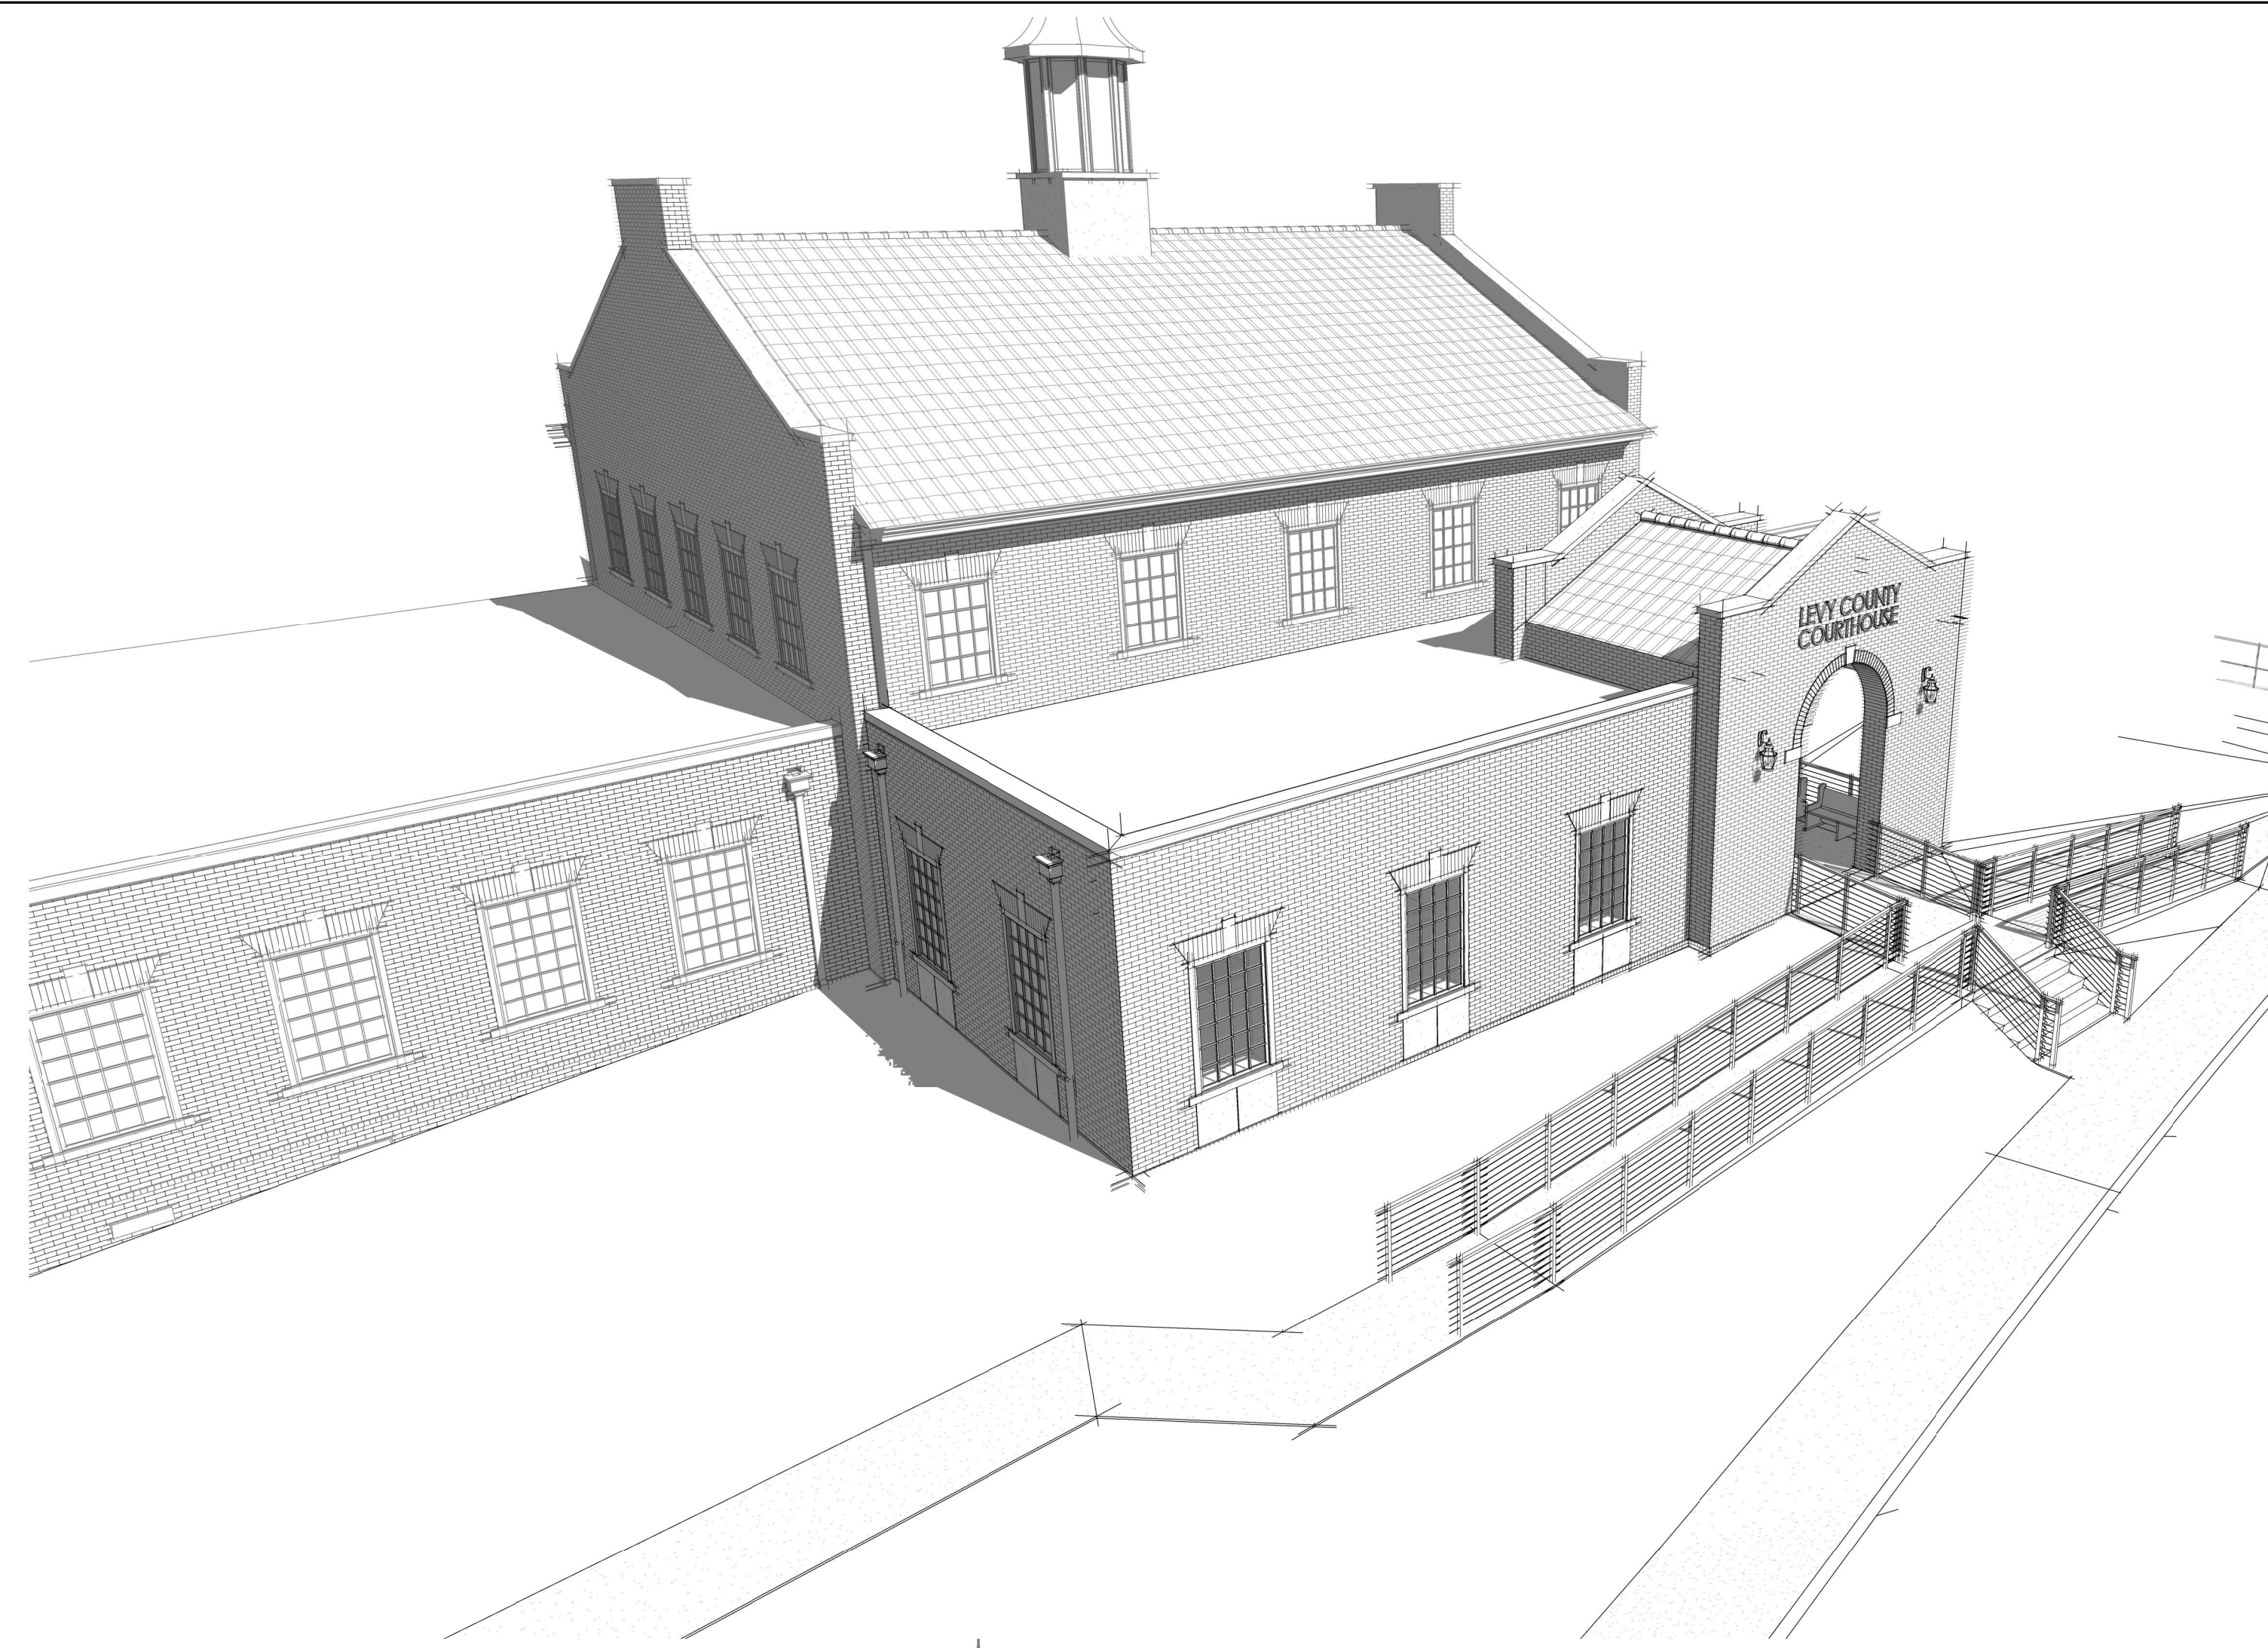

2 AERIAL VIEW
A9.3

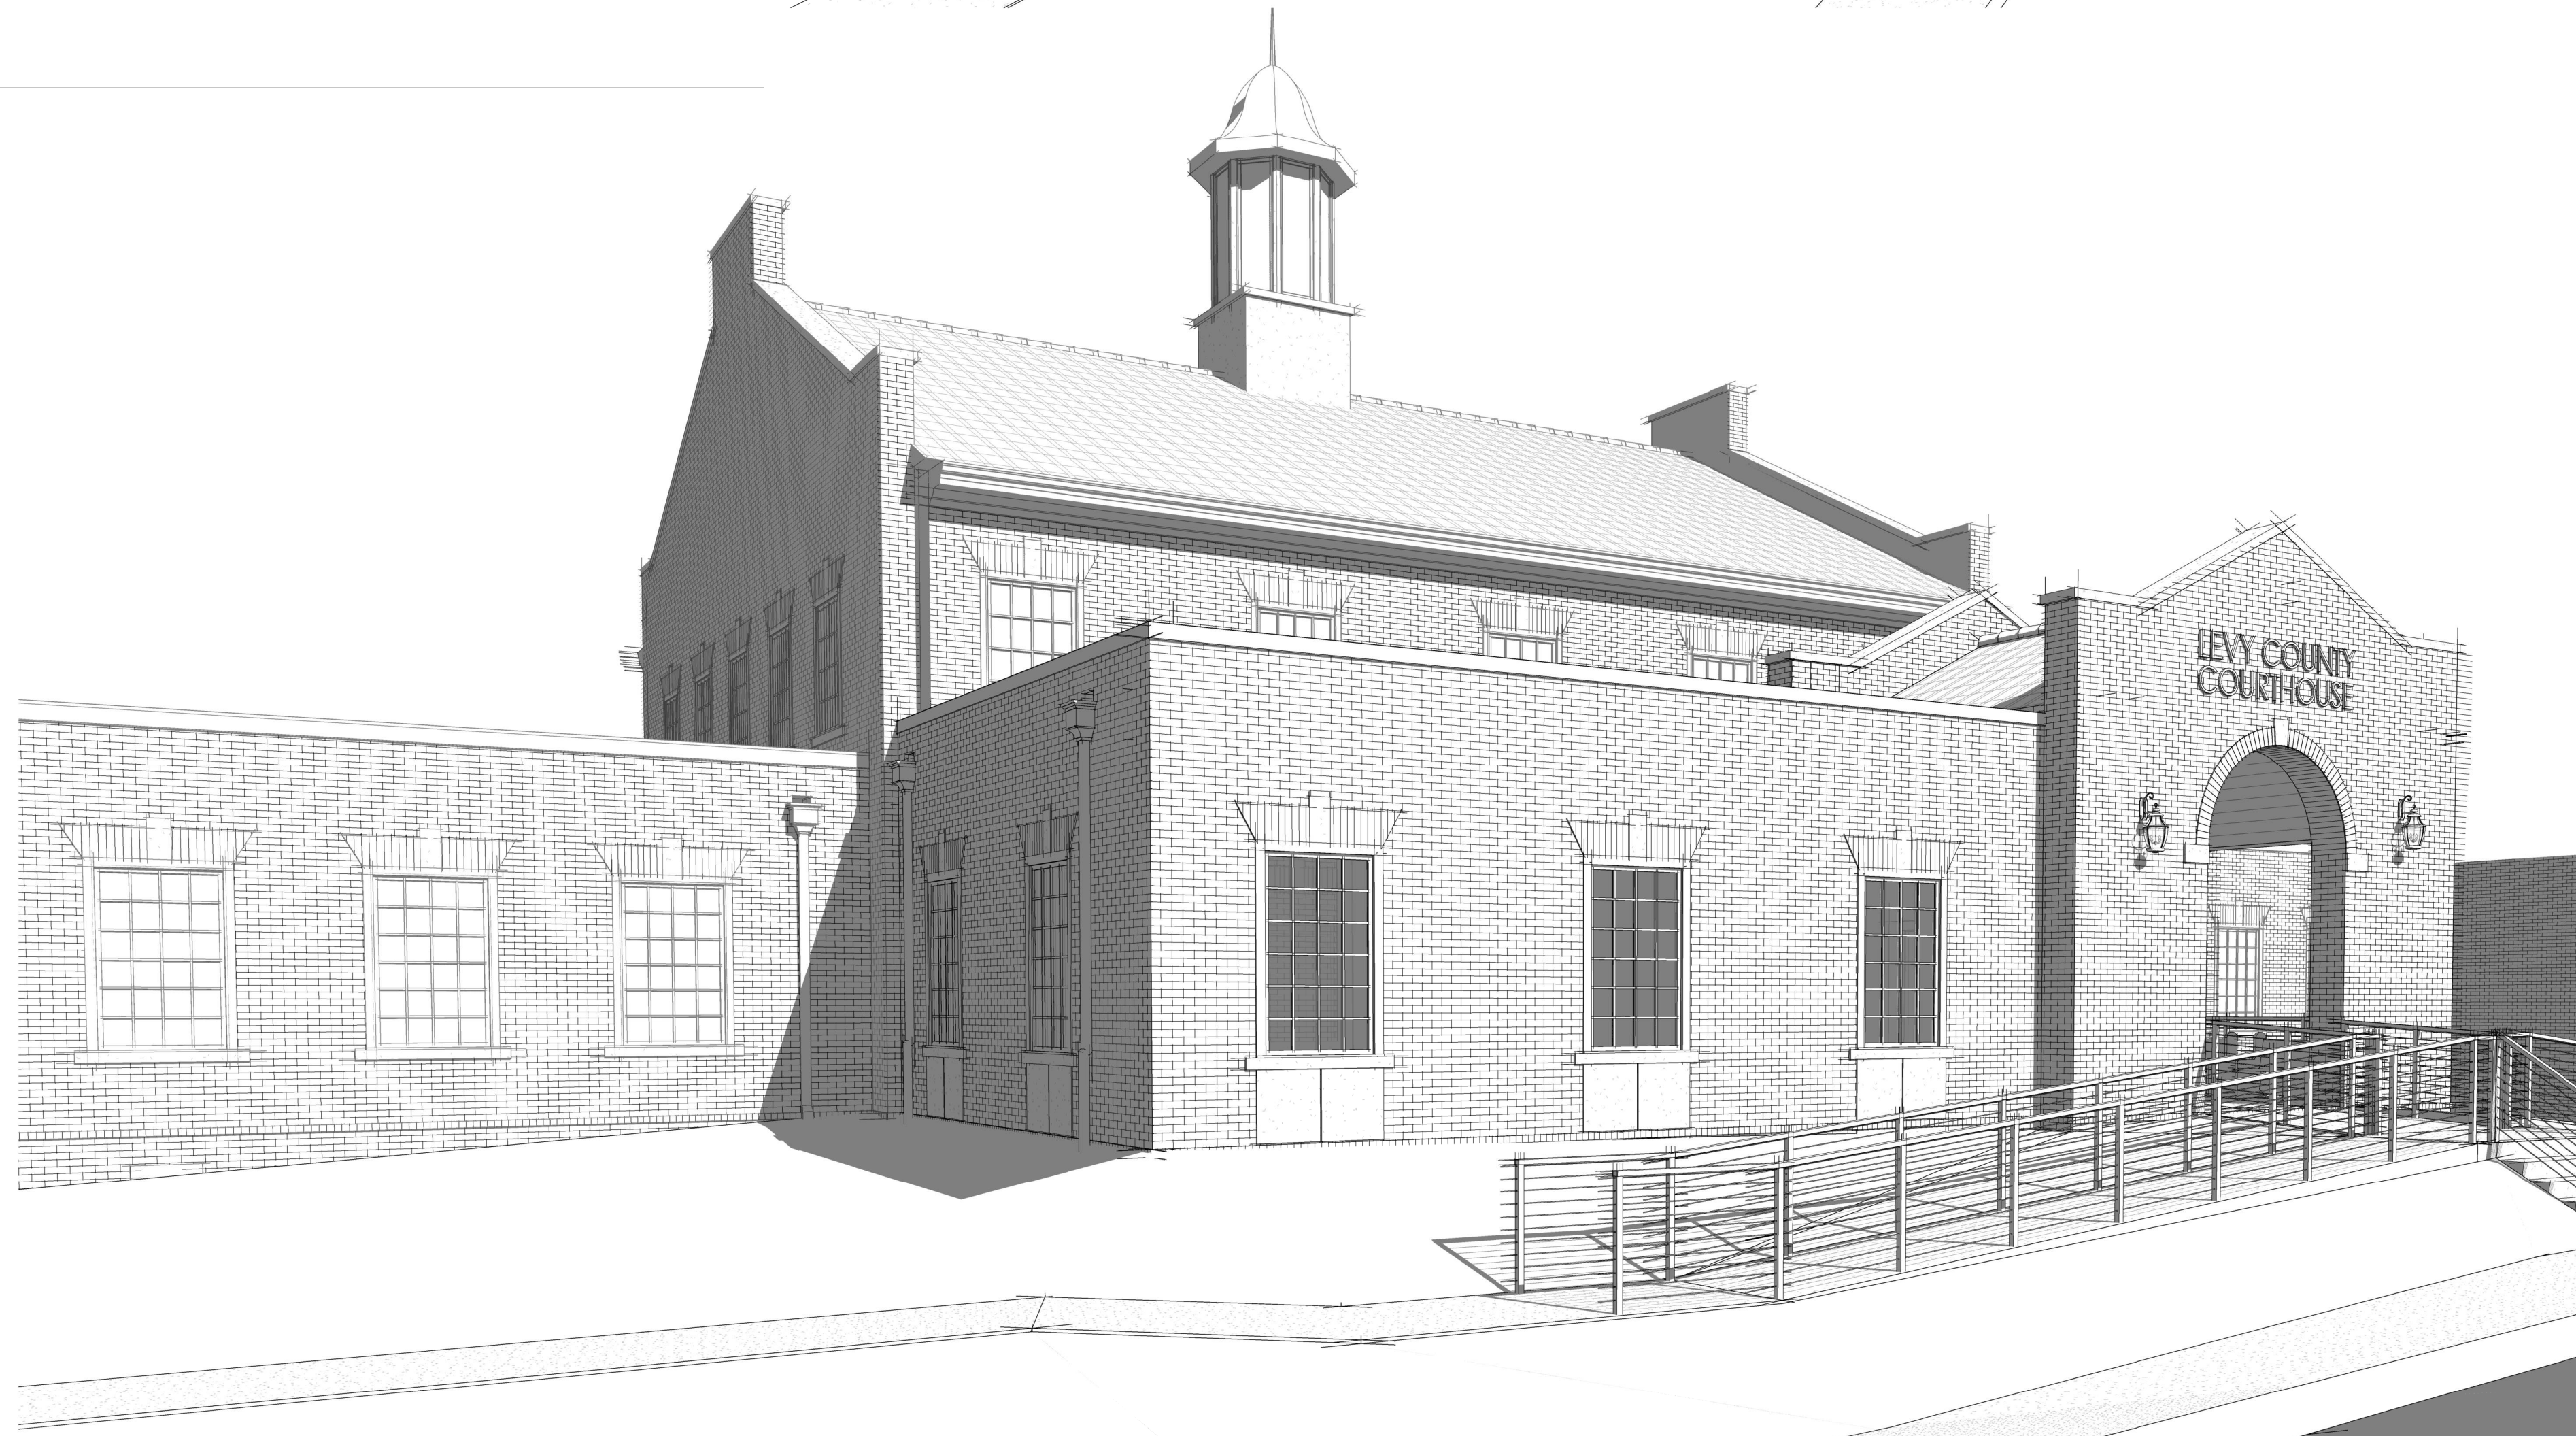

1 STREET VIEW - NORTH
A9.3



LEVY COUNTY
COURTHOUSE
ADDITION

18440 Drawn By: JM
Project Code Checked By: DB

03.10.2022

Date

SCHEMATIC DESIGN

Revisions

- △
- △
- △
- △
- △
- △
- △

3D
REPRESENTATION

Tallahassee Florida

A9.3