

K:\locs_ch\12422020000-levy county borrow pfcad\PlanSheets\C01 COVER SHEET.dwg, Layout:C01 COVER SHEET May 21, 2025
XREFS: xBorder-2422020000 th-address-oca DrawingData

PROJECT
LOCATION

PROJECT NAME	LEVY COUNTY BORROW PIT
PROJECT LOCATION	11986 NE STATE ROAD 24 ARCHER, FL 32618
OWNER/DEVELOPERS	OWNER: MILROD M. JOHNS AND JUNE R. STOEBER 2795 SEMINOLE VILLAGE DR MIDDLEBURG, FL 32068-5825
	DEVELOPER: ANDERSON COLUMBIA CO., INC. 871 NW GLENDON ST LAKE CITY, FLORIDA 32055
PROPERTY USE CODE	PASTURE LAND 1 (3000)
FUTURE LAND USE	F/RR
ZONING	FORESTRY/RURAL RESIDENTIAL
PARCEL ACCOUNT NUMBERS	0322100200
SITING GROSS AREA	4,268,453 S.F. (±97.99 ACRES)

THE PURPOSE AND CHARACTER OF THE DEVELOPMENT SHALL BE TO CONSTRUCT A SAND BORROW AREA, TOGETHER WITH ALL REQUIRED IMPROVEMENTS AS SHOWN HEREON.

1. THIS SET OF PLANS IS NOT TO BE USED FOR ANY PURPOSE UNLESS ALL SHEETS LISTED IN THE INDEX ARE INCLUDED IN THE SET, SECURELY BOUND, AND EACH SHEET IS PROPERLY IDENTIFIED.

2. ALL CONSTRUCTION COVERED BY THESE PLANS MUST CONFORM TO THE LATEST MATERIAL AND PROCEDURES REQUIREMENTS AND QUALITY CONTROL STANDARDS REQUIRED BY THE LEVY COUNTY "LAND DEVELOPMENT CODE", AS APPLICABLE.

3. NO CHANGE TO THE WORK AS SHOWN ON THESE PLANS SHALL BE MADE WITHOUT PRIOR APPROVAL BY LEVY COUNTY AND THE ENGINEER OF RECORD.

4. THE OWNER/CONTRACTOR FOR THIS PROJECT IS, AS PART OF THE CONTRACT, TO REVIEW EACH SHEET OF THE PLAN SET AND STUDY THEIR CORRELATION PRIOR MINING ACTIVITIES. OWNER/CONTRACTOR MUST IMMEDIATELY NOTIFY THE ENGINEER OF ANY DISCREPANCIES FOUND ON THESE PLANS.

5. OWNER/CONTRACTOR IS HEREBY REQUIRED TO IMPLEMENT SITE SAFETY AT ALL TIMES PER MSHA.

6. THE OWNER/CONTRACTOR IS HEREBY REQUIRED TO CONTACT ALL PERTINENT UTILITY COMPANIES, FIELD VERIFY THE LOCATION, BOTH HORIZONTAL AND VERTICAL, OF THE UTILITIES PERTINENT TO THE PROJECT PRIOR TO STARTING CONSTRUCTION.

7. ALL WORK SHALL CONFORM TO THE MANUAL OF URBAN TRAFFIC CONTROL DEVICES AND SAFETY PRACTICES FOR STREET AND HIGHWAYS AND UTILITY OPERATIONS.

8. THIS PROJECT FALLS WITHIN THE JURISDICTION OF THE FOLLOWING REGULATORY/MUNICIPAL AGENCIES. CONSTRUCTION SHALL COMMENCE ONLY AFTER APPROVAL OF ALL APPLICABLE PERMITS

- SOUTHWEST FLORIDA WATER MANAGEMENT DISTRICT (SAND MINE)
- FLORIDA DEPARTMENT OF ENVIRONMENTAL PROTECTION (SAND MINE)
- LEVY COUNTY (SPECIAL EXCEPTION)
- FLORIDA DEPARTMENT OF TRANSPORTATION (DRIVEWAY CONNECTION PERMIT)

9. KIMLEY-HORN AND ASSOCIATES, INC. AND ITS EMPLOYEES ARE NOT RESPONSIBLE FOR ON-SITE SAFETY DURING CONSTRUCTION.

THE NE 1/4 OF SE 1/4, SECTION 26, TOWNSHIP 11 SOUTH, RANGE 17 EAST, LEVY COUNTY, FLORIDA AS LIES SOUTH OF STATE ROAD #24 RIGHT-OF-WAY LINE O.R. BLOCK 1365, PAGE 604 AND THE SOUTH 1/2 OF SE 1/4 OF SAID SECTION 26, LESS AND EXCEPT THE FOLLOWING DESCRIBED PARCEL: A PART OF SAID SECTION 26, TOWNSHIP 11 SOUTH, RANGE 17 EAST, LEVY COUNTY, FLORIDA, BEING MORE PARTICULARLY DESCRIBED AS FOLLOWS: BEGAN AT A CONCRETE MONUMENT FOUND AT THE EAST CORNER OF LOT 14, BLOCK 54, SAID PLAT OF UNIVERSITY OAKS AND THE EAST LINE OF LOT 1, BLOCK 54, SAID PLAT OF UNIVERSITY OAKS; A DISTANCE OF 362.83 FEET ALONG SAID PLAT OF UNIVERSITY OAKS AND THE EAST LINE OF LOT 1, BLOCK 54, SAID PLAT OF UNIVERSITY OAKS; A DISTANCE OF 362.83 FEET TO A POINT ON A CURVE CONCAVE WESTERLY, HAVING A RADIUS OF 83.55 FEET, A CENTRAL ANGLE OF 37°02'53", AND A CHORD BEARING AND DISTANCE OF S 16°22'01"E, 53.51 FEET; THENCE SOUTHERLY ALONG SAID CURVE AN ARC DISTANCE OF 54.47 FEET TO A POINT OF REVERSE CURVATURE; A DISTANCE OF 54.47 FEET TO A POINT OF BEGINNING OF A CURVE CONCAVE SOUTHERLY, HAVING A RADIUS OF 88.41 FEET, A CENTRAL ANGLE OF 50°07'10"E, 98.48 FEET; THENCE SOUTHERLY ALONG SAID CURVE AN ARC DISTANCE OF 98.93 FEET TO THE END OF SAID CURVE; THENCE S 16°40'28"E, A DISTANCE OF 59.88 FEET; THENCE S 19°00'49"E, A DISTANCE OF 31.54 FEET TO THE BEGINNING OF A CURVE CONCAVE SOUTHERLY, HAVING A RADIUS OF 88.41 FEET, A CENTRAL ANGLE OF 50°07'10"E, 98.48 FEET; THENCE SOUTHERLY ALONG SAID CURVE AN ARC DISTANCE 38.19 FEET TO THE END OF SAID CURVE; THENCE S 00°56'48"E, A DISTANCE OF 88.41 FEET; THENCE S 02°28'41"E, A DISTANCE OF 419.65 FEET TO THE SOUTH LINE OF SAID SE 1/4 AND THE NORTH LINE OF LOT 16, BLOCK 54, SAID PLAT OF UNIVERSITY OAKS; A DISTANCE OF 419.65 FEET ALONG SAID SOUTH LINE OF SE 1/4 AND ALONG THE NORTH LINE OF SAID LOTS 15 AND 16, BLOCK 54, A DISTANCE OF 43.31 FEET TO THE POINT OF BEGINNING.

REFER TO SURVEY DRAWING BY BRITT SURVEYING AND MAPPING, LLC FOR BEARINGS &
DISTANCES, MONUMENTATION, STATE PLANE COORDINATES, NOTE ON FLOOD ZONE, ETC.

SECTION 26, TOWNSHIP 11 SOUTH, RANGE 17 EAST

LOCATION MAP

PROJECT

Burnt Pond

Little White Lake

Goose Lake

Highway 20

Highway 10

Highway 12

North

SCALE - 1" = 5,000'

OWNER:
MILDRED M. JOHNS AND JUNE R. STOEBER 2795
SEMINOLE VILLAGE DR
MIDDLEBURG, FL 32068-5825

CIVIL ENGINEERING AND PLANNING CONSULTANT:
KIMLEY-HORN AND ASSOCIATES, INC.
1700 SE 17TH STREET, SUITE 200
OCALA, FLORIDA 34471
(352) 438-3000

SURVEYOR:
BRITT SURVEYING AND MAPPING, LLC
1438 SW MAIN BLVD.
LAKE CITY, FLORIDA, 32025
(386) 752-7163

S01 - SURVEY (BRITT SURVEYING & MAPPING, LLC)



Kimley»»Horn

© 2024 KIMLEY-HORN AND ASSOCIATES, INC.
1700 SE 17TH STREET, SUITE 200, OCALA, FLORIDA 34471
PHONE: 352-438-3000
WWW.KIMLEY-HORN.COM REGISTRY NO. 35106

LICENSED PROFESSIONAL

COVER SHEET



LEVY COUNTY
BORROW PIT
PREPARED FOR
ANDERSON COLUMBIA
LEVY COUNTY
FLORIDA

SHEET NUMBER
C01

JOSE ANTONIO LOPEZ, JR.
STATE OF FLORIDA
PROFESSIONAL ENGINEER
LICENSE NO. 56446

THIS ITEM HAS BEEN DIGITALLY SIGNED
AND SEALED BY
JOSE ANTONIO LOPEZ, JR., P.E. ON THE
DATE INDICATED HERE:

PRINTED COPIES OF THIS DOCUMENT ARE
NOT CONSIDERED SIGNED AND SEALED
AND THE SIGNATURE MUST BE VERIFIED
ON ANY ELECTRONIC COPIES.

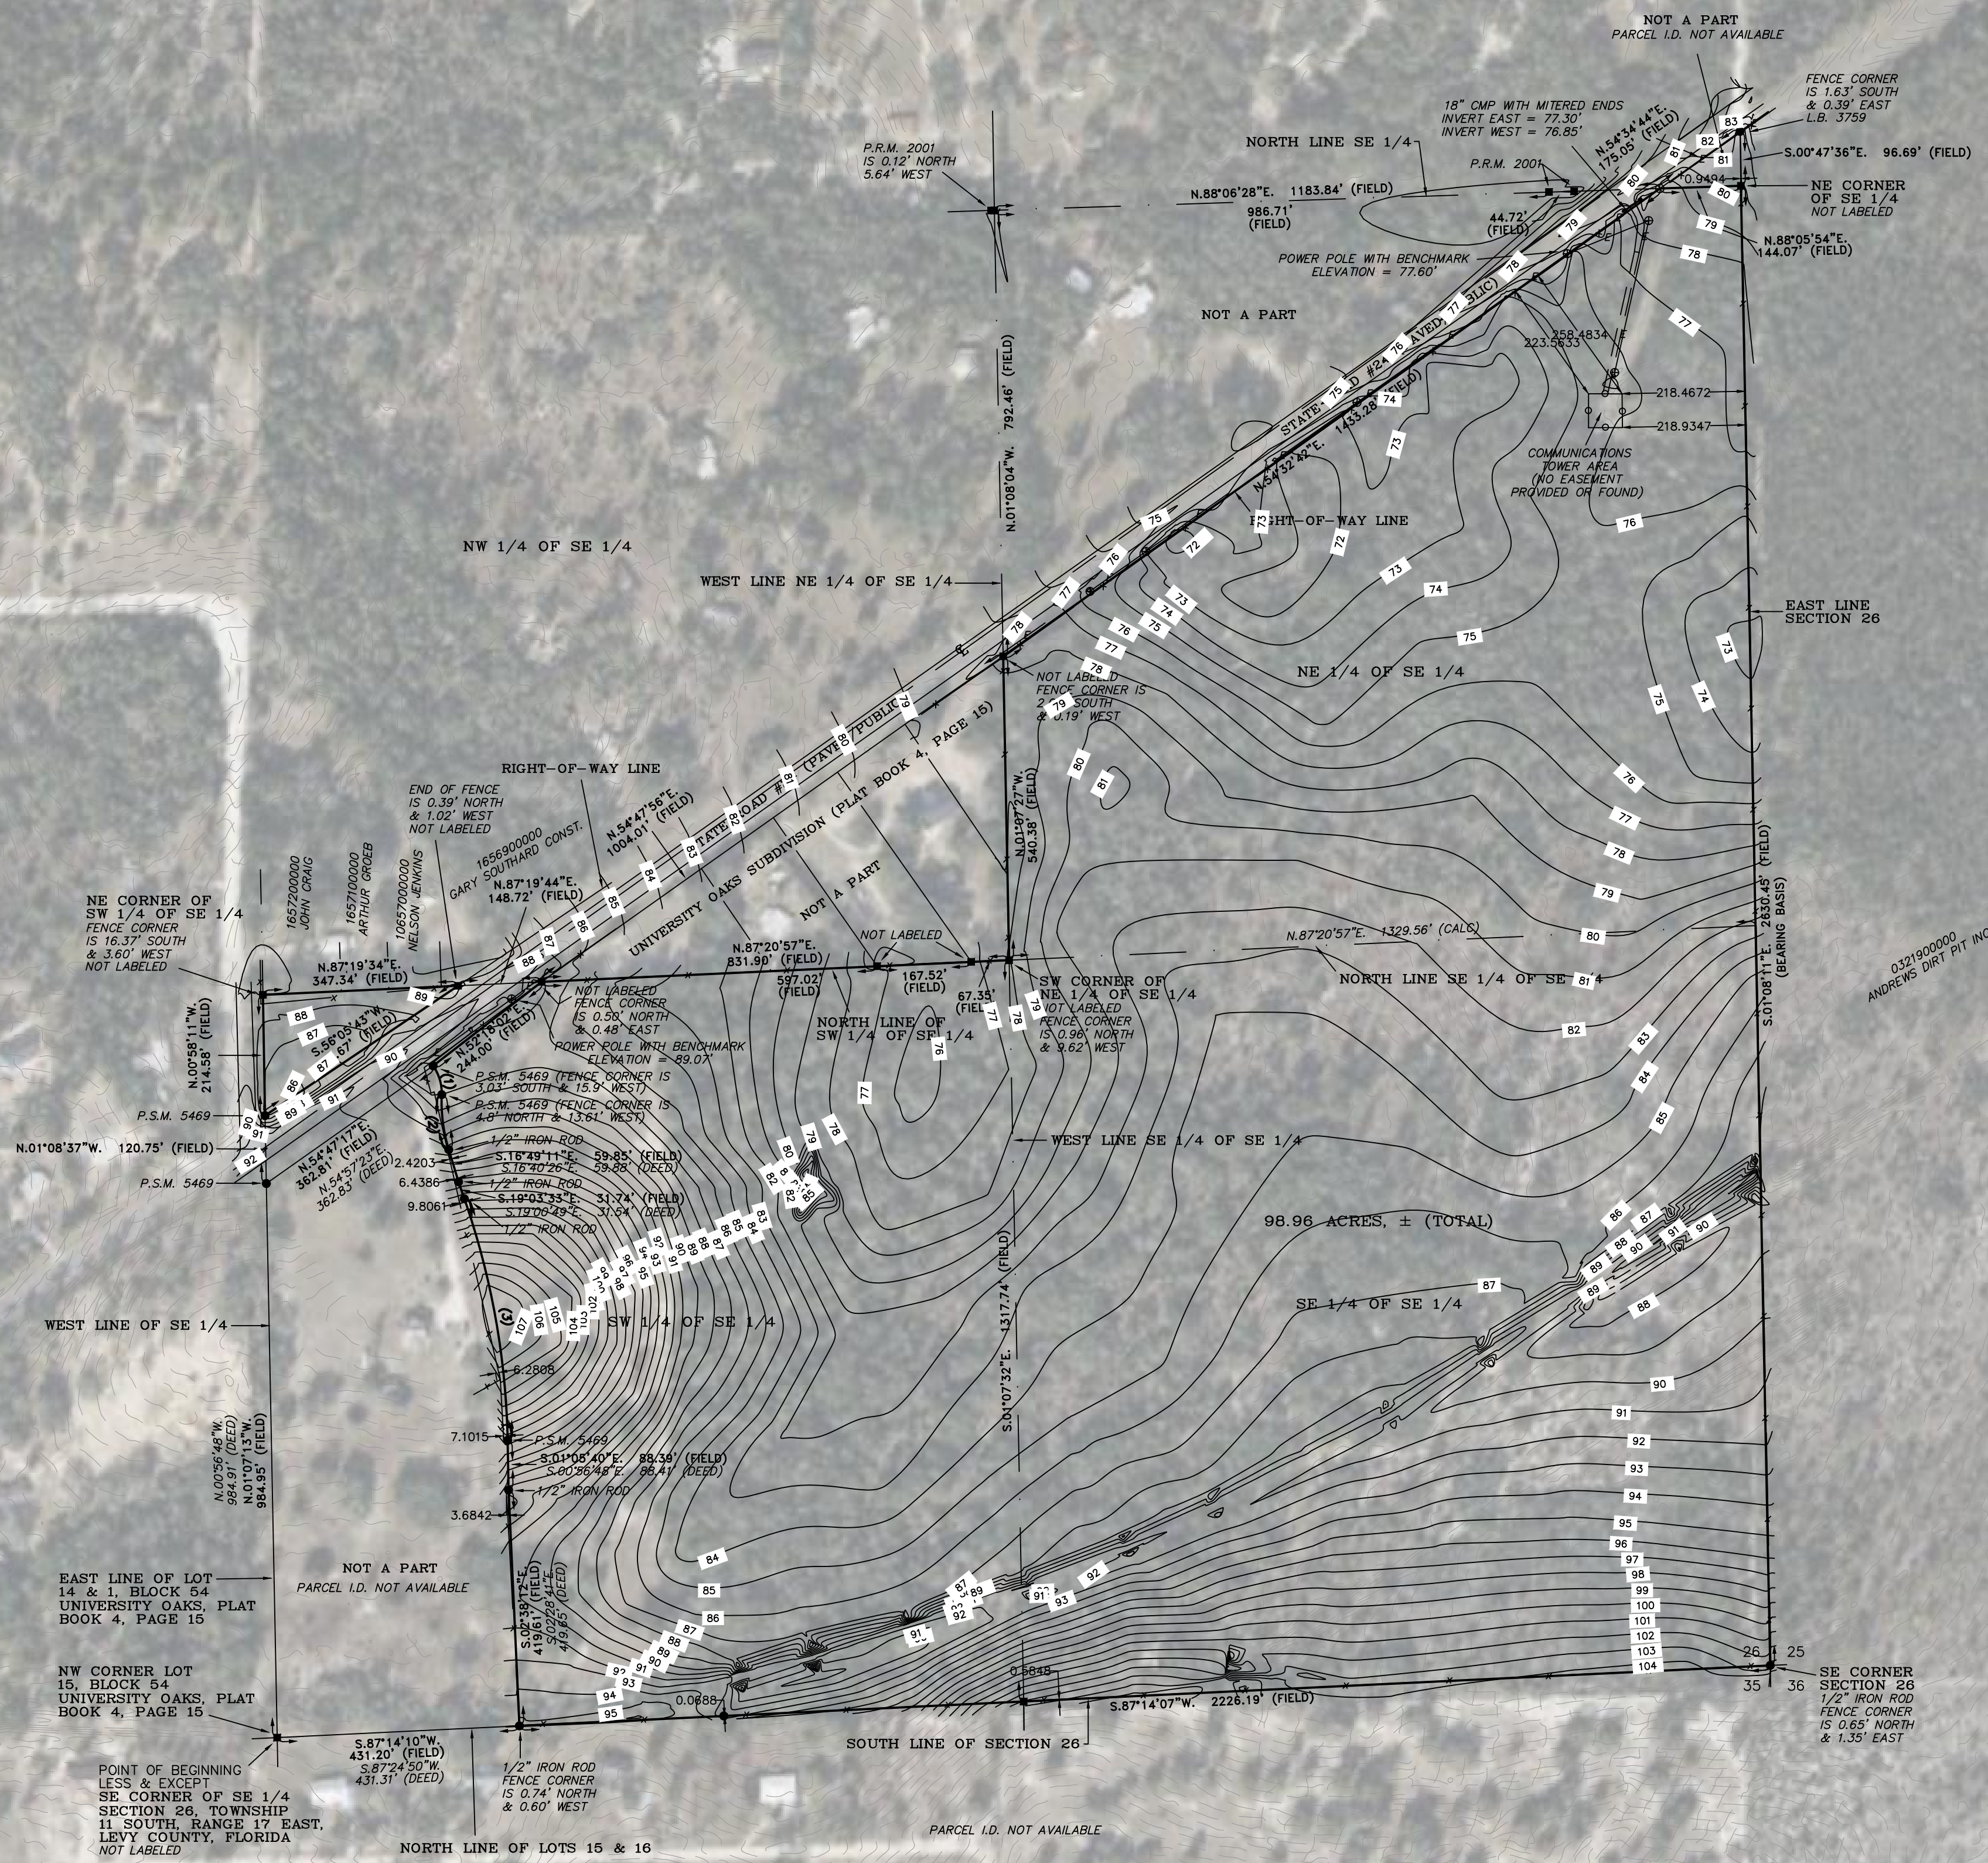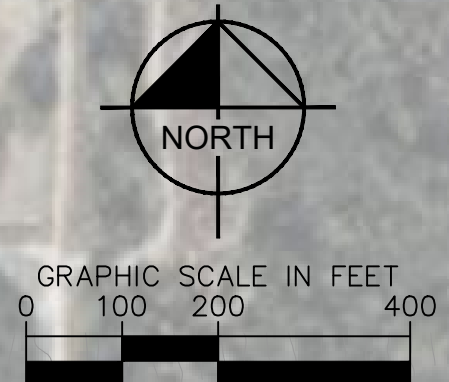

Kimley»»Horn
© 2024 KIMLEY-HORN AND ASSOCIATES, INC.
1700 SE 17TH STREET, SUITE 200, OCALA, FLORIDA 34471
PHONE: 352-438-3000
WWW.KIMLEY-HORN.COM REGISTRY NO. 35706

LICENSED PROFESSIONAL
JOSE LOPEZ JR, P.E.
FLORIDA LICENSE NUMBER
86446

KHA PROJECT 242202000	DATE MAY 2025	SCALE AS SHOWN	DESIGNED BY KHA	DRAWN BY
--------------------------	------------------	----------------	-----------------	----------

EXISTING CONDITIONS PLAN


LEVY COUNTY
BORROW PIT
PREPARED FOR
ANDERSON COLUMBIA

SHEET NUMBER
C02

[illegible]

\\c:\cra_civil\242202000\levy county borrow pit\CAO\PlanSheets\Q02 EXISTING CONDITIONS PLAN.dwg, Layout:Q02 EXISTING CONDITIONS PLAN May 21, 2025
XREFS: xBorder-242202000.kit-address-oca DrawingData xSurvey-242202000 xEG Ldsc-242202000

X:\sc_civil\02020000\any county\barre\CA02PinSheet\02 EXISTING CONDITIONS PLAN.dwg, Layout:02 EXISTING CONDITIONS PLAN May 21, 2020
 REF: Barre-24220000 to address road Driveway, 850-way-24220000 EGI 446-24220000

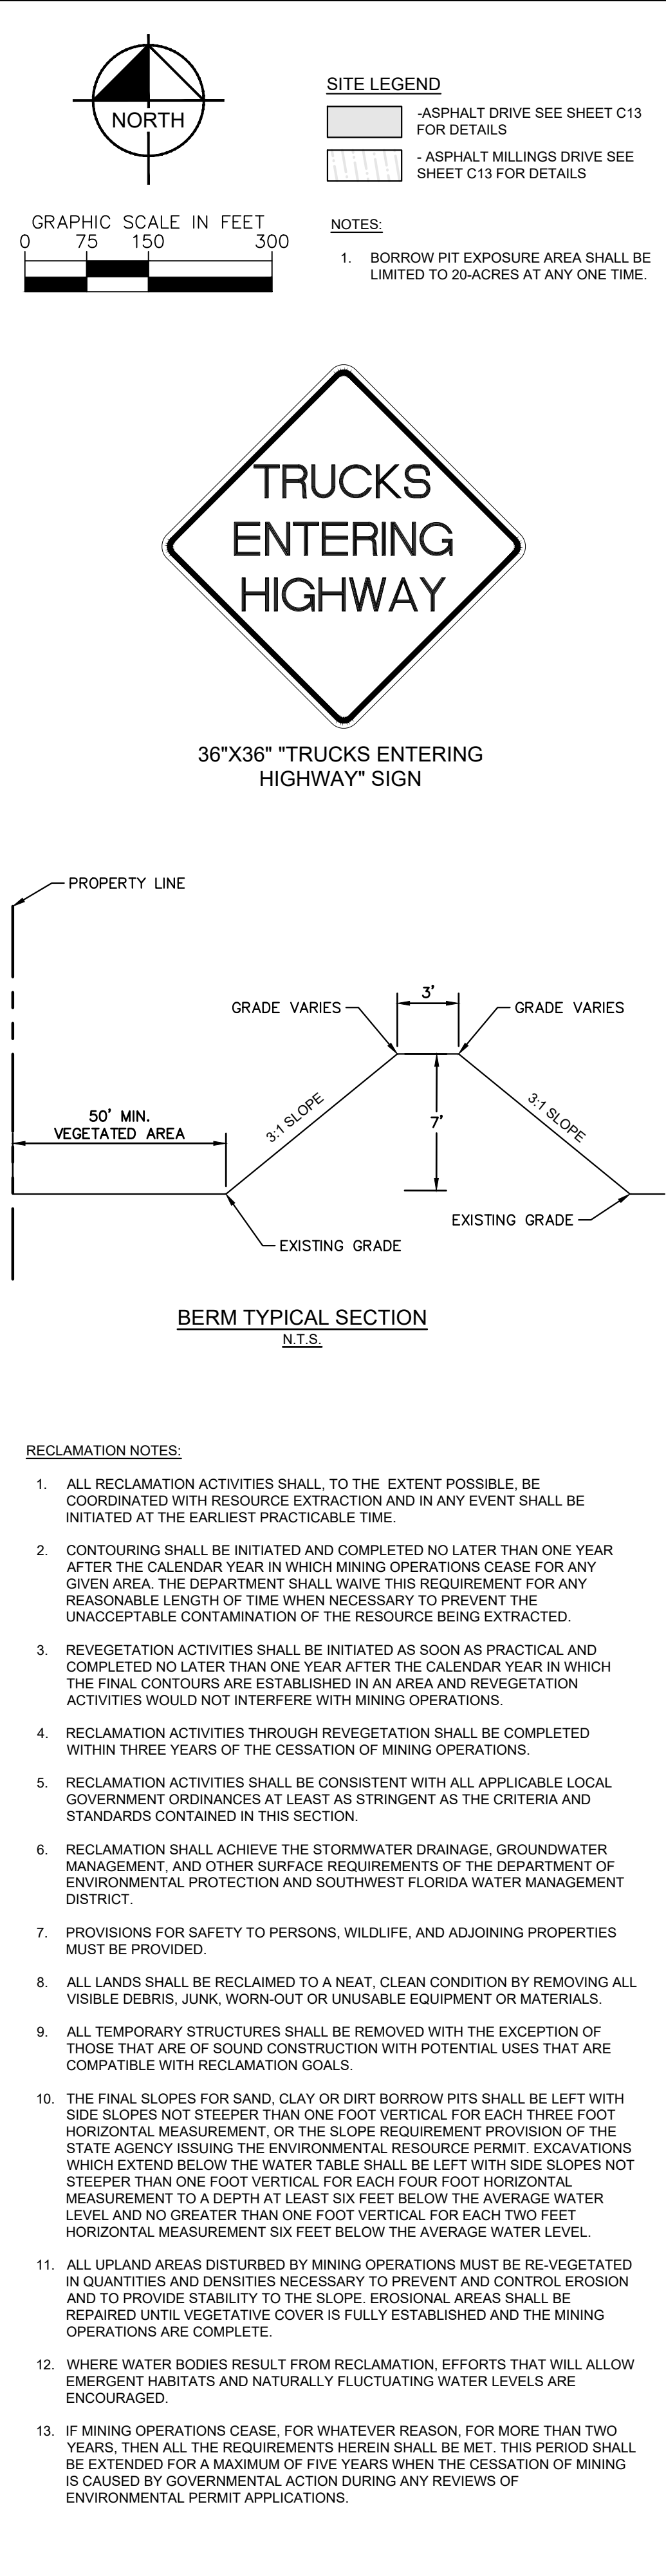


\\c:\local\civil\242202000\levy county borrow pit\CAO\PlanSheets\C03 SITE AND RECLAMATION PLAN.dwg, Layout:C03 SITE AND RECLAMATION PLAN May 21, 2023

K:\coca_civil\242202000-levy county borrow pit\CAD\PlanSheets\C03 SITE AND RECLAMATION PLAN.dwg, Layout: C04 BORING MAP May 21, 2025
XREFS: B:\border-242202000 th-address-coca DrawingData \xSurvey-242202000 xBase-242202000 xParcel Lines-242202000 xEG Lidar-242202000

Digitally signed
by Jose A Lopez
Date:
2025.05.27
07:48:51-04'00'

JOSE ANTONIO LOPEZ, JR.
STATE OF FLORIDA
PROFESSIONAL ENGINEER,
LICENSE NO. 56454
THIS ITEM HAS BEEN DIGITALLY SIGNED
AND SEALED BY
JOSE ANTONIO LOPEZ, JR., P.E. ON THE
DATE OF _____
PRINTED COPIES OF THIS DOCUMENT ARE
NOT CONSIDERED SIGNED AND SEALED,
AND THE SIGNATURE NOT VERIFIED
ON ANY ELECTRONIC COPIES.

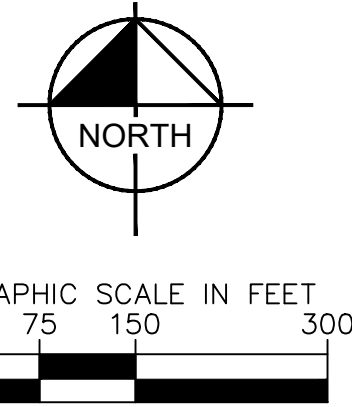

SOIL PROFILES:

[illegible]



LEVY COUNTY BORROW PIT PREPARED FOR ANDERSON COLUMBIA LEVY COUNTY FLORIDA		BORING MAP		KHA PROJECT 2422020000 DATE MAY 2025 SCALE AS SHOWN DESIGNED BY KHA DRAWN BY CHECKED BY		LICENSED PROFESSIONAL JOSE LOPEZ JR, P.E. FLORIDA LICENSE NUMBER 56446 DATE:		 © 2024, KIMLEY-HORN AND ASSOCIATES, INC. 1700 SE 17TH STREET, SUITE 200, OCALA, FLORIDA 34471 PHONE 352-438-3000 WWW.KIMLEY-HORN.COM REGISTRY NO. 35108		NO. DATE REVISIONS	
						 NOT FOR CONSTRUCTION		-		-	

This document, together with the concepts and designs presented herein, as an instrument of service, is intended only for the specific purpose and client for which it was prepared. Reuse or improper reliance on this document without written authorization and adaptation by Kimley-Horn and Associates, Inc., shall be without liability to Kimley-Horn and Associates, Inc.

JOSE ANTONIO LOPEZ, JR.
STATE OF FLORIDA,
PROFESSIONAL ENGINEER,
LICENSE NO. 56446

THIS ITEM HAS BEEN DIGITALLY SIGNED
AND THE SIGNATURE OF
JOSE ANTONIO LOPEZ, JR., P.E. ON THE
DATE INDICATED HEREIN.

PRINTED COPIES OF THIS DOCUMENT ARE
NOT CONSIDERED SIGNED AND SEALED
AND THE SIGNATURE MUST BE VERIFIED
ON ANY ELECTRONIC COPIES.

 
 


LEVY COUNTY BORROW PIT PREPARED FOR ANDERSON COLUMBIA LEVY COUNTY FLORIDA	CROSS SECTIONS
SHEET NUMBER C06	

KHA PROJECT 242202000	LICENSED PROFESSIONAL
DATE MAY 2025	JOSE LOPEZ JR, P.E.
SCALE AS SHOWN	FLORIDA LICENSE NUMBER 86446
DESIGNED BY KHA	DATE: ---
DRAWN BY	
CHECKED BY	

Kimley»»Horn
© 2024 KIMLEY-HORN AND ASSOCIATES, INC.
1700 SE 17TH STREET, SUITE 200, OCALA, FLORIDA 34471
PHONE: 352-438-3000
WWW.KIMLEY-HORN.COM REGISTRY NO. 35706

[illegible]

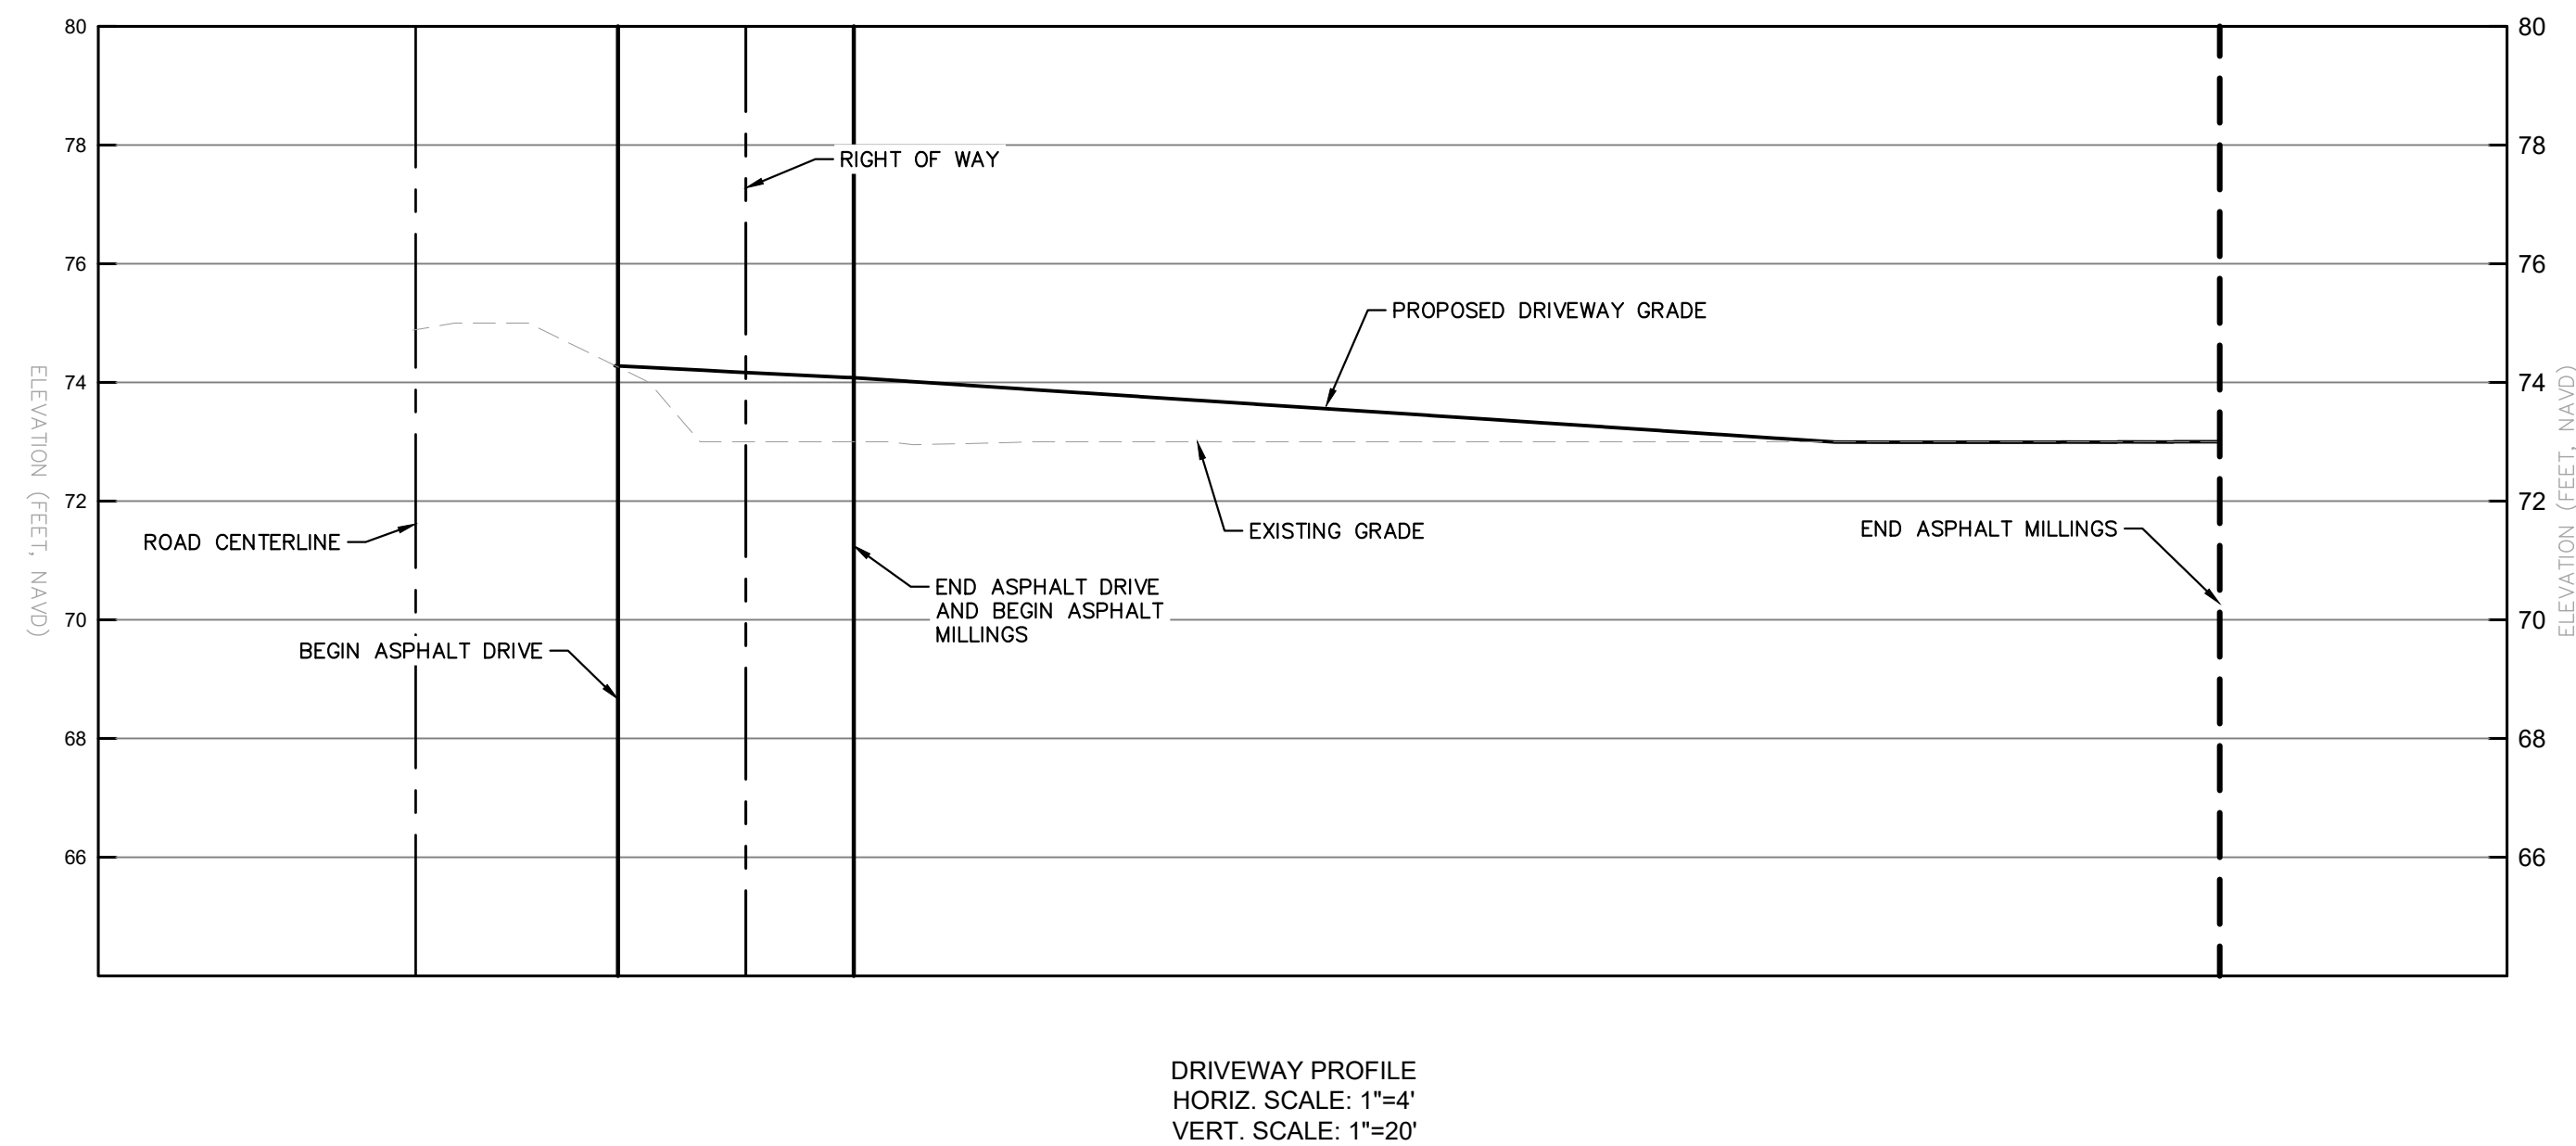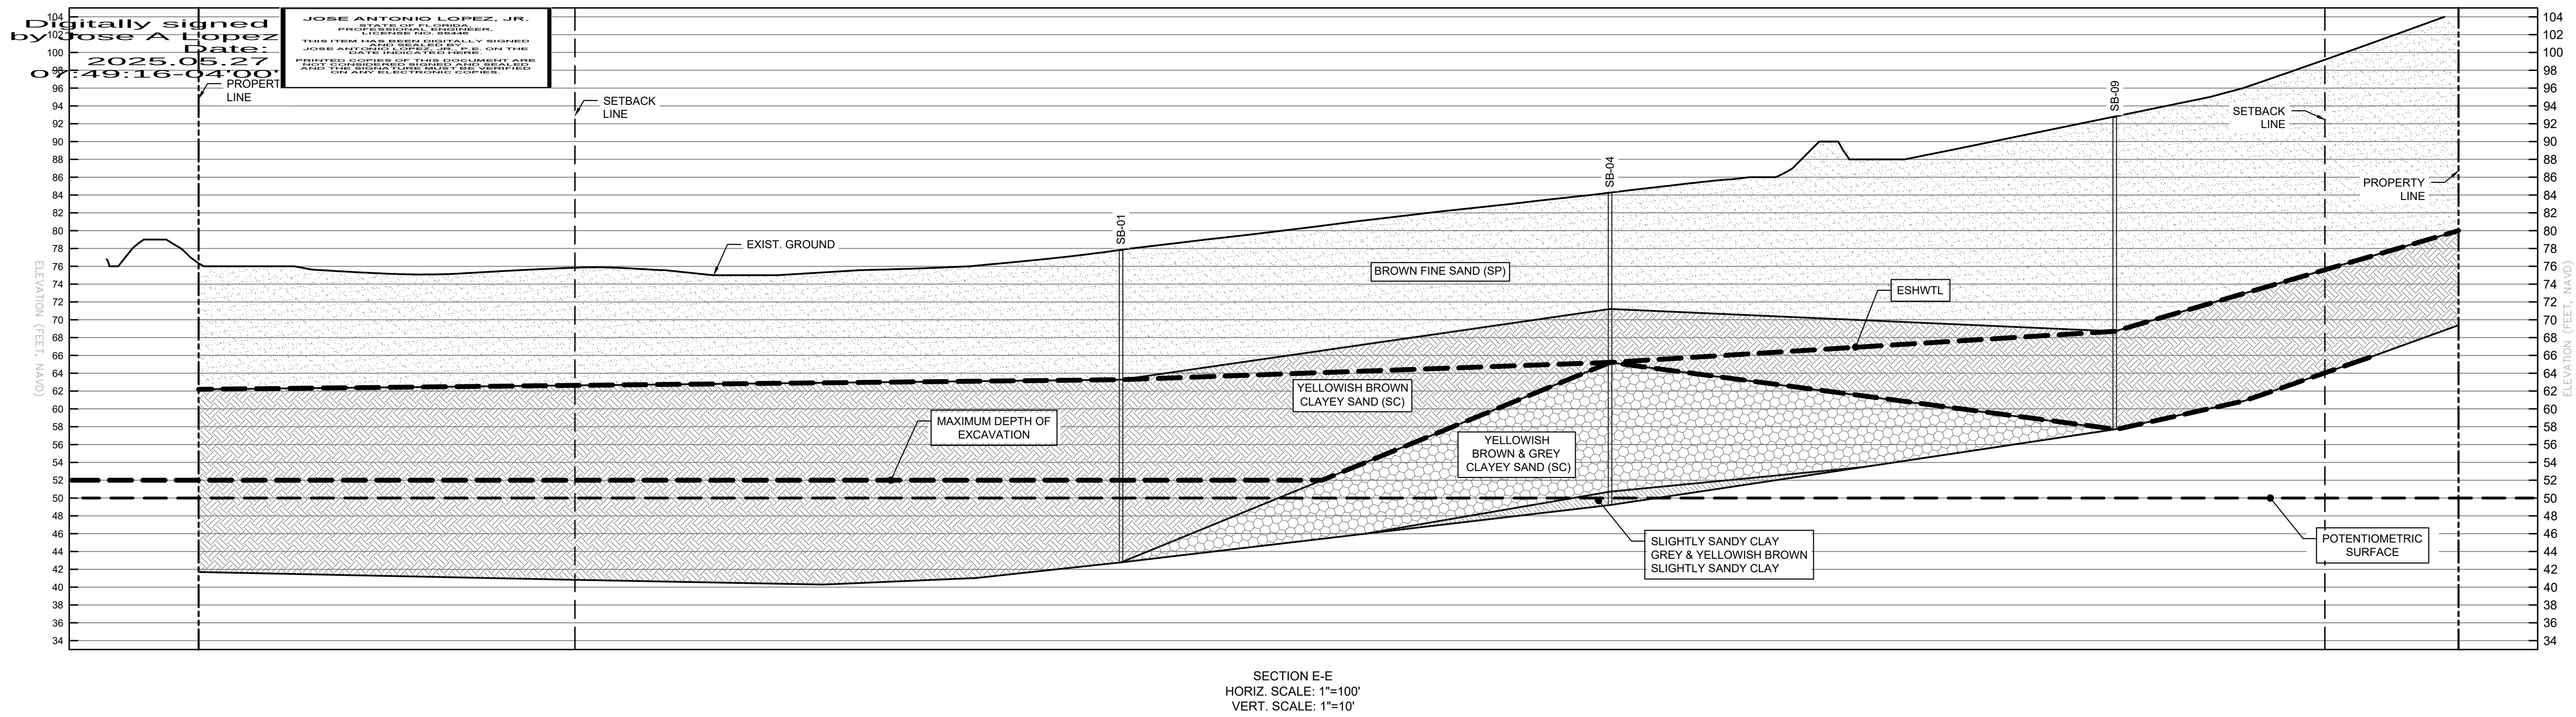

K:\civciv\242202000\levy county borrow pit\CAD\PlanSheets\C03 SITE AND RECLAMATION PLAN.dwg Layout\207 CROSS SECTIONS AND DRIVEWAY PROFILE May 21, 2025
XREFS: xBorder-242202000 th-address-oca DrawingData xSurvey-242202000 xBase-242202000 xParcel Lines-242202000 xEO Ldsk-242202000



This document, together with the concepts and designs presented herein, as an instrument of service, is intended only for the specific purpose and client for which it was prepared. Rouse of and improper reliance on this document without written authorization and adaptation by Kimley-Horn and Associates, Inc. shall be without liability to Kimley-Horn and Associates, Inc.

LEVY COUNTY BORROW PIT PREPARED FOR ANDERSON COLUMBIA LEVY COUNTY FLORIDA	SHEET NUMBER C07	CROSS SECTIONS AND DRIVEWAY PROFILE				KHA PROJECT 242202000	LICENSED PROFESSIONAL	Kimley»»Horn © 2024, KIMLEY-HORN AND ASSOCIATES, INC. 1700 SE 17TH STREET, SUITE 300, OCALA, FLORIDA 34471 PHONE 352-438-3000 WWW.KIMLEYHORN.COM REGISTRY NO. 35108	No.	NOT FOR CONSTRUCTION	REVISIONS	DATE	BY
		DATE MAY 2025		JOSE LOPEZ JR., P.E.									
		SCALE AS SHOWN		FLORIDA LICENSE NUMBER 86446									
		DESIGNED BY KHA											
		DRAWN BY											
		CHECKED BY		DATE	Small text: (seal and stamp area)								

K:\08_24\20250500\levy county borrow pit\25050500\Site and Reclamation Plan\25050500 Well Location Map May 21, 2025
25050500 Well Location Map May 21, 2025
This document, together with the concepts and designs presented herein, is intended only for the specific purpose and client for which it was prepared. Reuse of and improper reliance on this document without written authorization and adaptation by Kimley-Horn and Associates, Inc. shall be without liability to Kimley-Horn and Associates, Inc.

Digitally signed
by Jose A Lopez
Date:
2025.05.27
07:49:24-04'00'

JOSE ANTONIO LOPEZ, JR.
REGISTERED PROFESSIONAL ENGINEER
THE STATE OF FLORIDA
JOSE ANTONIO LOPEZ, JR. - 35189
THIS PLAN HAS BEEN PREPARED BY OR UNDER THE CLOSE PERSONAL SUPERVISION AND CONTROL OF THE ENGINEER AND THE ENGINEER'S SEAL AND SIGNATURE ARE REQUIRED BY THE FLORIDA BOARD OF PROFESSIONAL ENGINEERS.

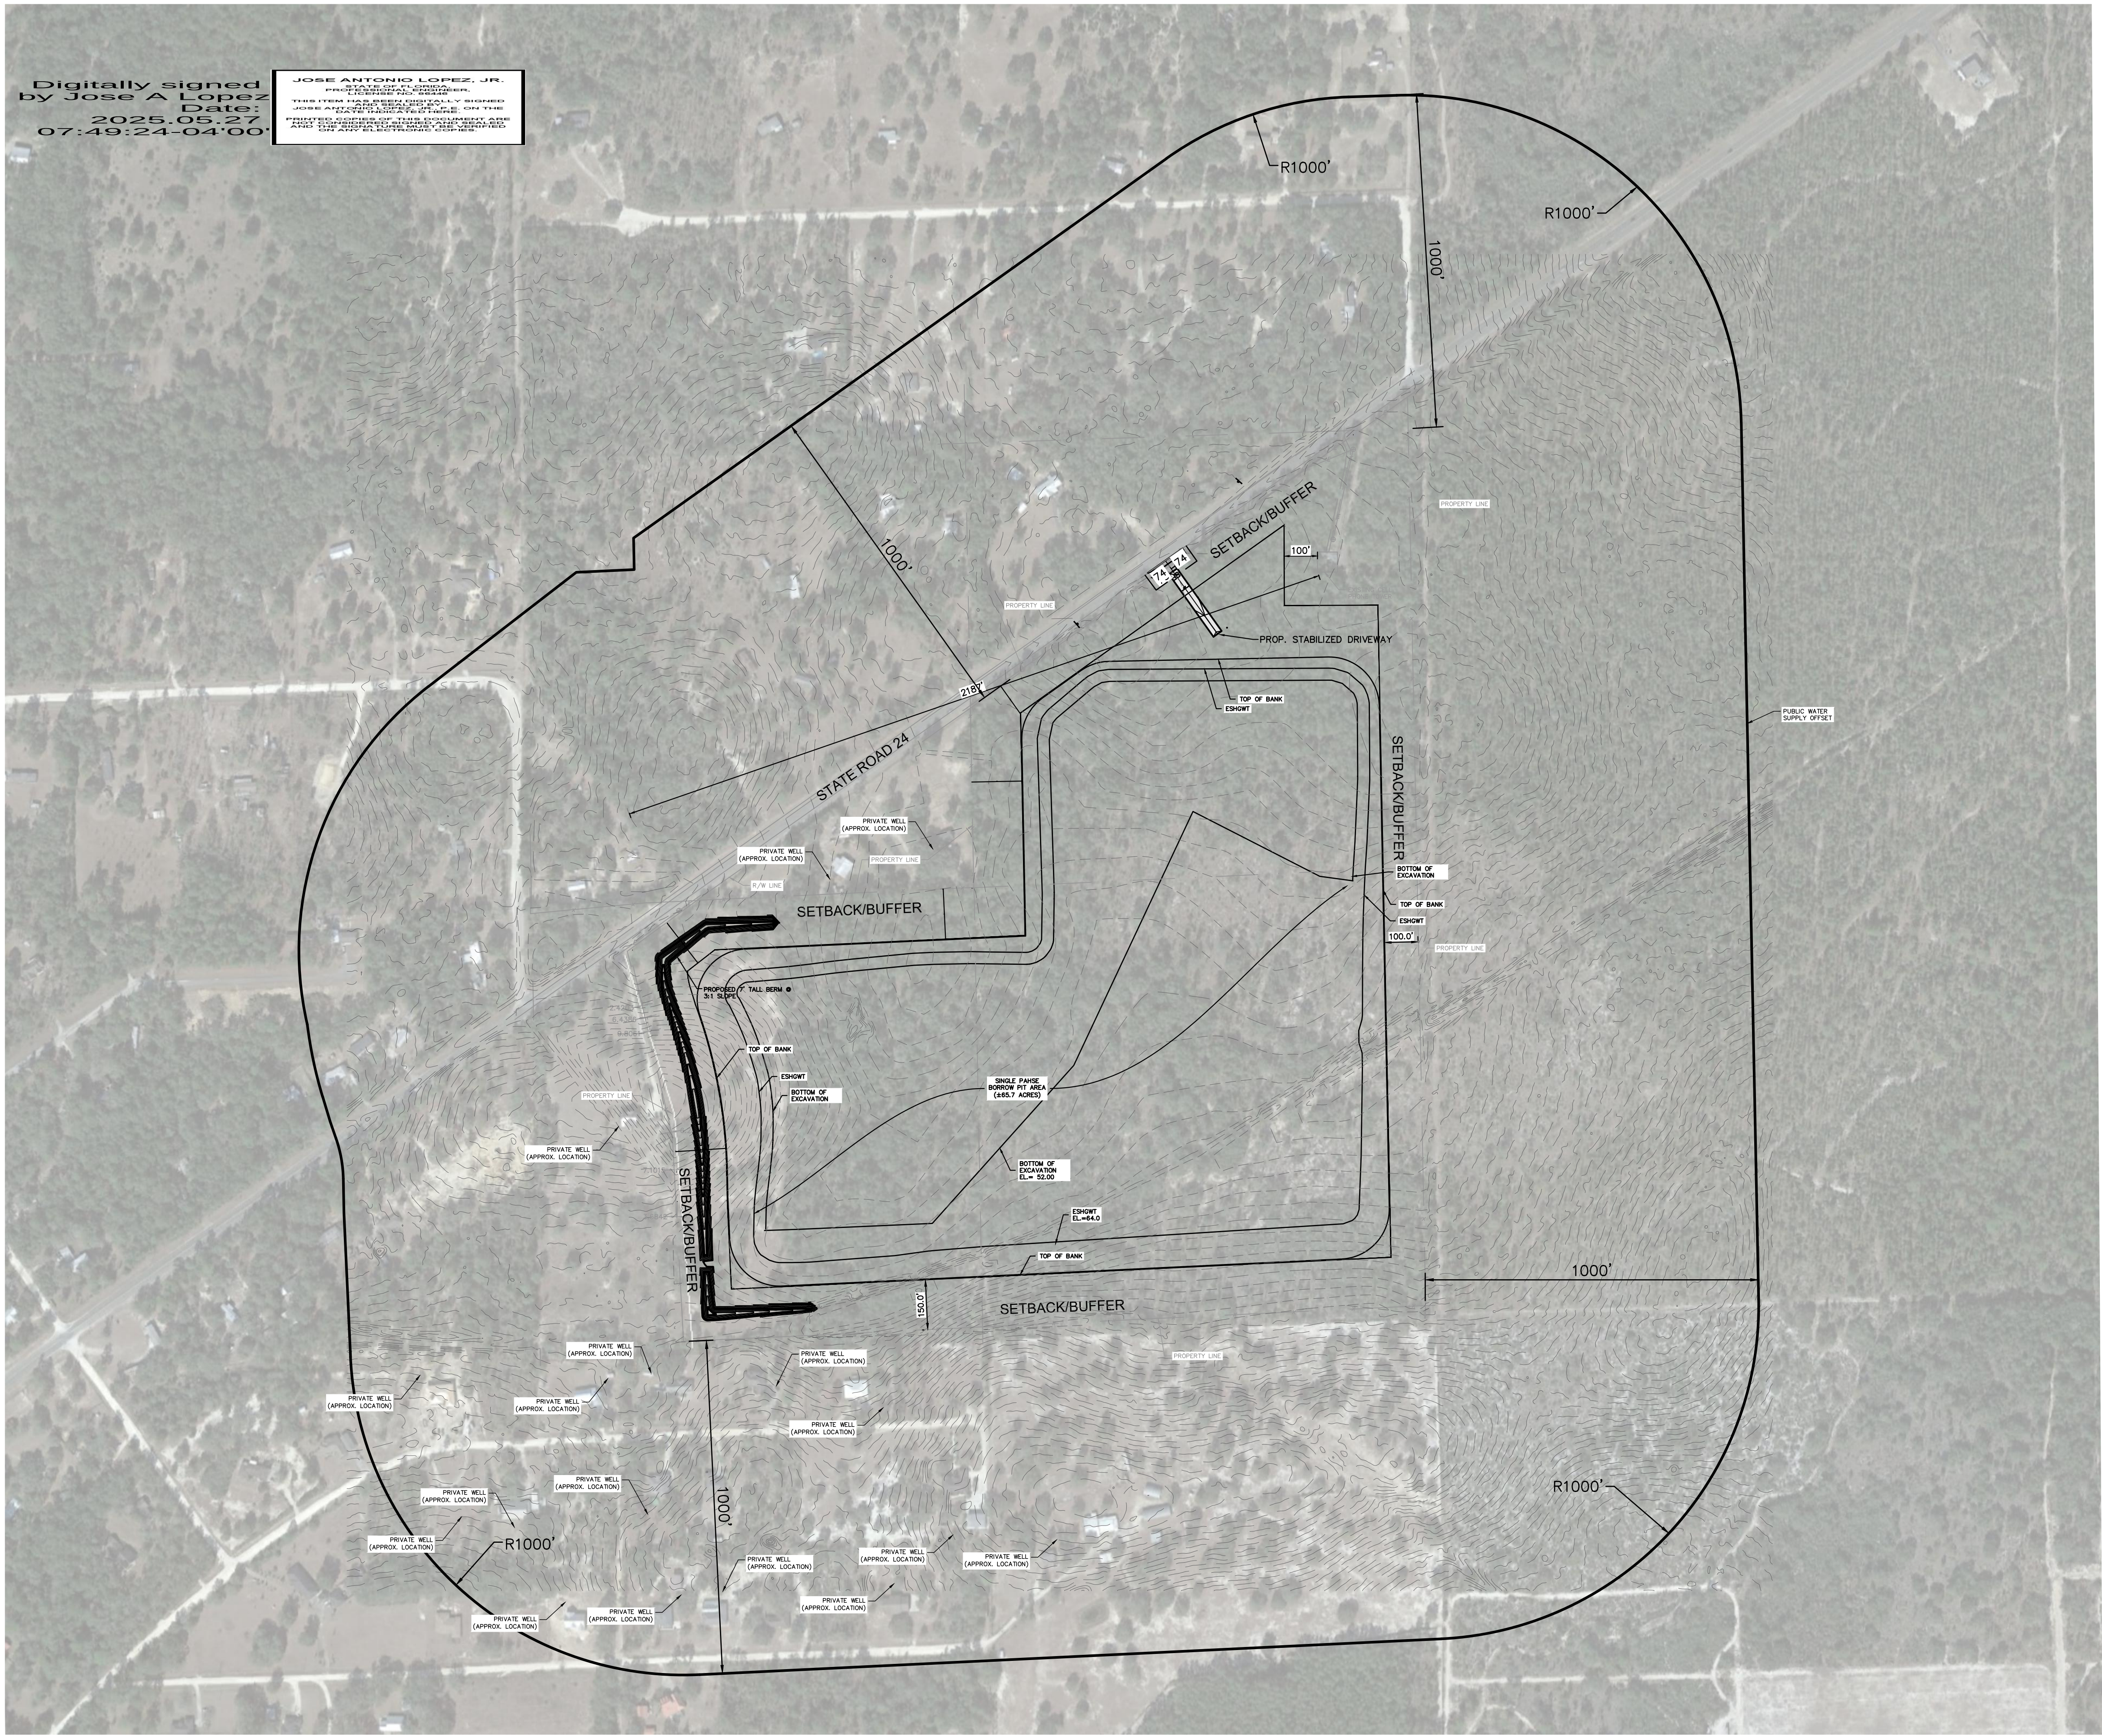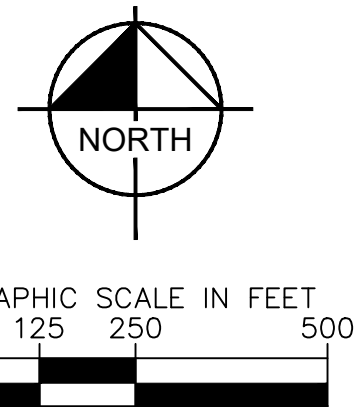

LEVY COUNTY
BORROW PIT
PREPARED FOR
ANDERSON COLUMBIA
LEVY COUNTY FLORIDA


WELL LOCATION MAP

KHA PROJECT
242202000
DATE
MAY 2025
SCALE AS SHOWN
DESIGNED BY KHA
DRAWN BY
CHECKED BY



Kimley»Horn
© 2024 KIMLEY-HORN AND ASSOCIATES, INC.
1700 SE 17TH STREET, SUITE 200, OCALA, FLORIDA 34471
PHONE 352-438-3000
WWW.KIMLEY-HORN.COM REGISTRY NO. 35106

REVISIONS		DATE	BY
No.			
1	NOT FOR CONSTRUCTION		


K:\2025\242202000\levy county borrow pit\Sheet\009 BORROW PIT OVERALL GRADING PLAN May 21, 2025
This document, together with the concepts and designs presented herein, is intended only for the specific purpose and client for which it was prepared. Reuse of and improper reliance on this document without written authorization and adaptation by Kimley-Horn and Associates, Inc. shall be without liability to Kimley-Horn and Associates, Inc.

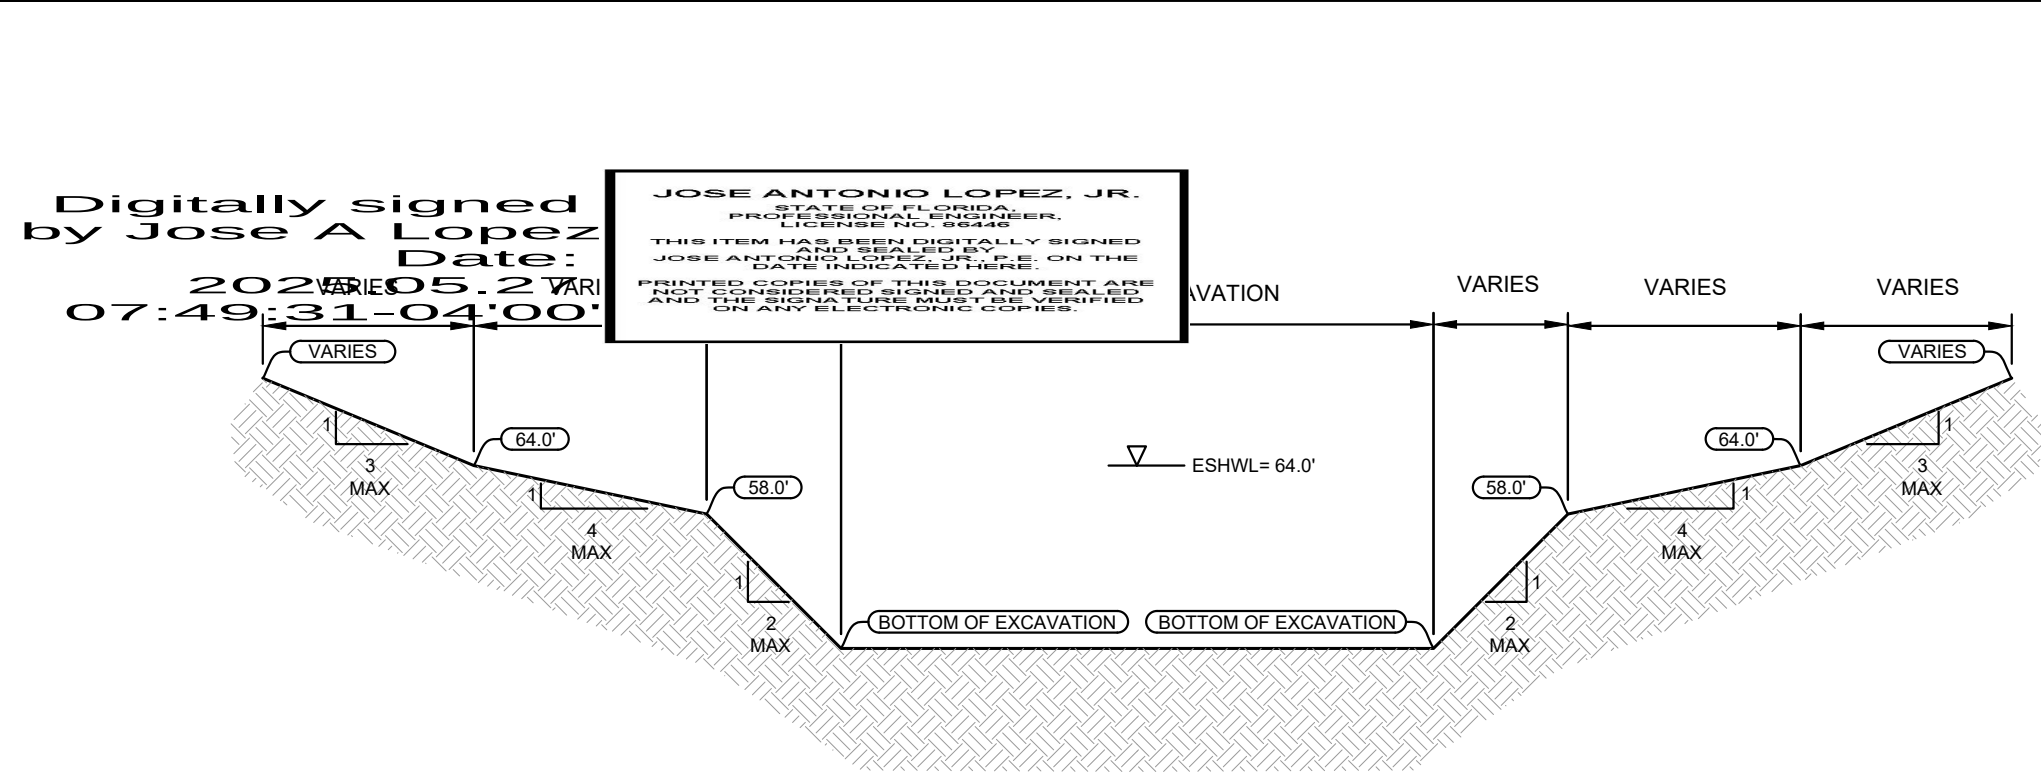

POND TYPICAL SECTION
NOT TO SCALE

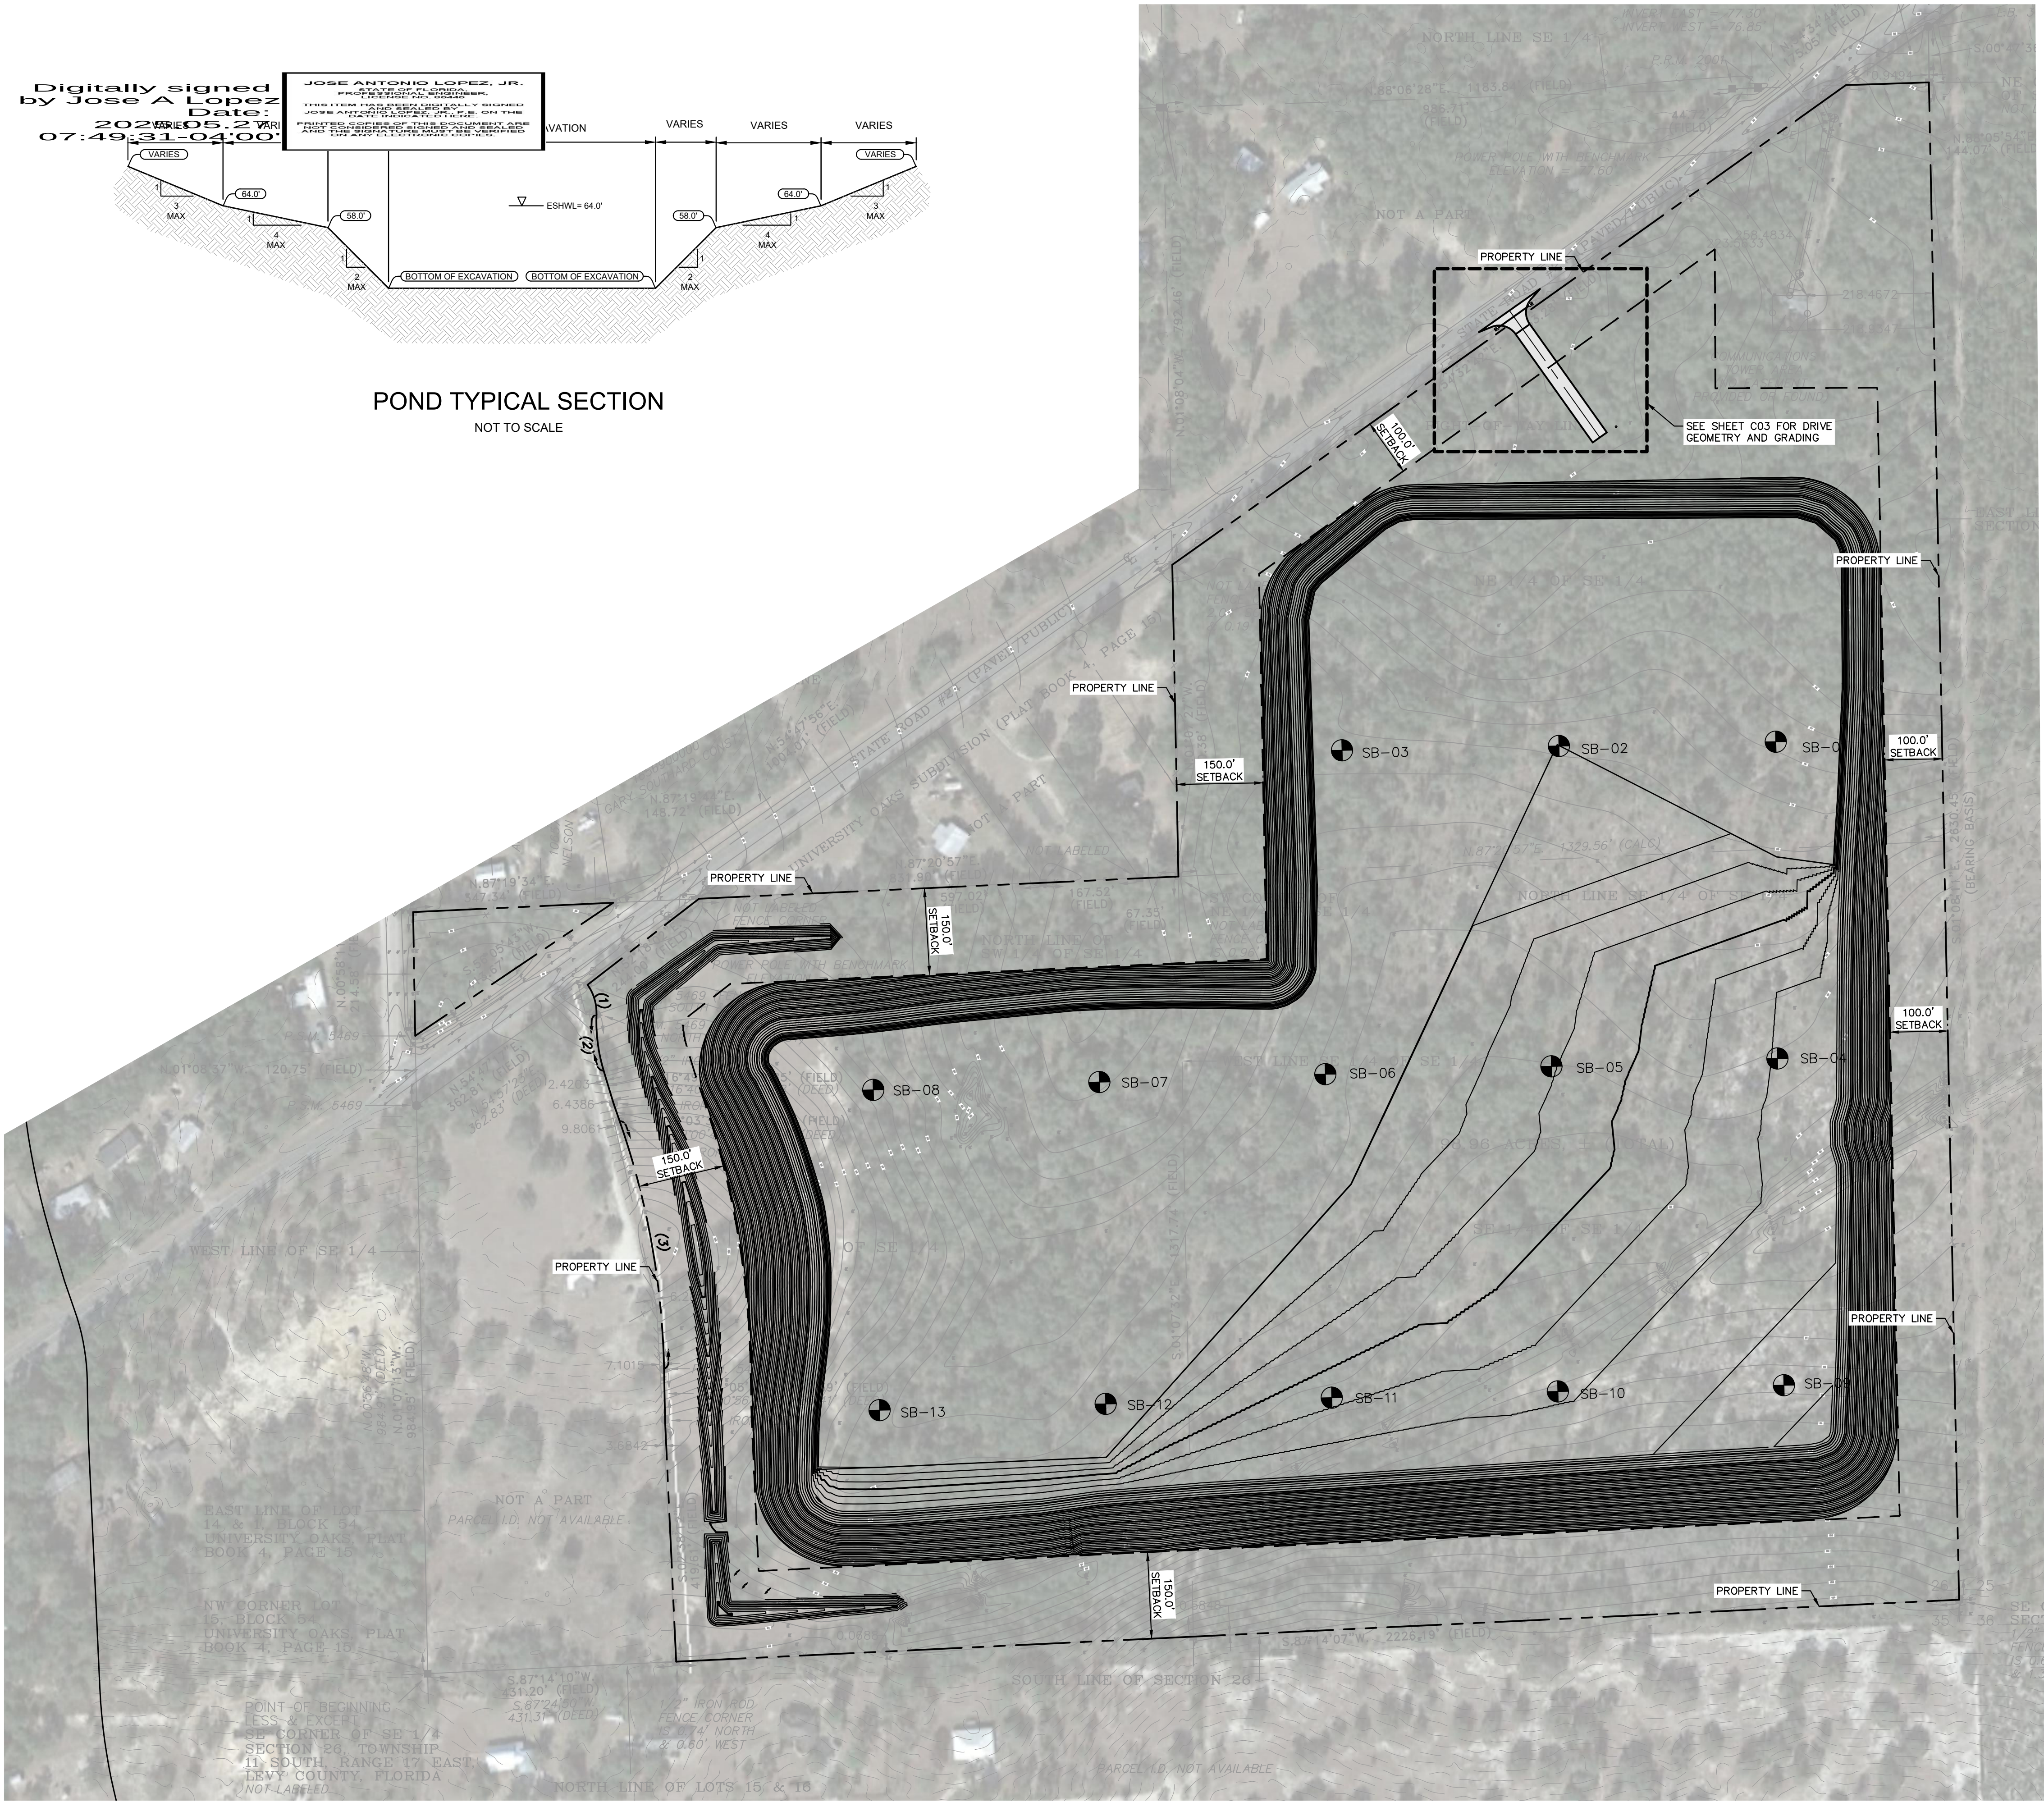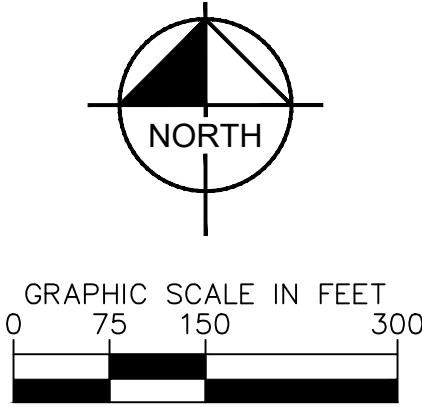


SHEET NUMBER C09		LEVY COUNTY BORROW PIT PREPARED FOR ANDERSON COLUMBIA FLORIDA		BORROW PIT OVERALL GRADING PLAN		KHA PROJECT 242202000 DATE MAY 2025 SCALE AS SHOWN DESIGNED BY KHA DRAWN BY CHECKED BY		LICENSED PROFESSIONAL JOSE LOPEZ JR, P.E. FLORIDA LICENSE NUMBER 86446		Kimley»Horn © 2024 KIMLEY-HORN AND ASSOCIATES, INC. 1700 SE 17TH STREET, SUITE 200, OCALA, FLORIDA 34471 PHONE 352-438-3000 WWW.KIMLEY-HORN.COM REGISTRY NO. 35106		NOT FOR CONSTRUCTION No. REVISIONS DATE BY	
---------------------	--	--	--	---------------------------------------	--	---	--	---	--	--	--	---	--

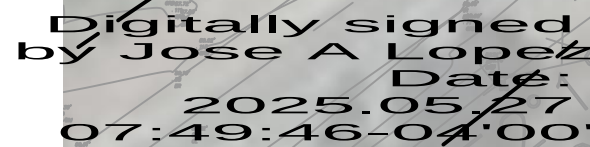

JOSE ANTONIO LOPEZ, JR.
STATE OF FLORIDA
PROFESSIONAL ENGINEER,
LICENSE NO. 93446


THIS ITEM HAS BEEN DIGITALLY SIGNED
AND SEALED ELECTRONICALLY BY
JOSE ANTONIO LOPEZ, JR., P.E. ON THE
DATE AND TIME SHOWN BELOW.

*PRINTED COPIES OF THIS DOCUMENT ARE
NOT CONSIDERED SIGNED AND SEALED
AND THE SIGNATURE MUST BE VERIFIED
ON ANY ELECTRONIC COPY.

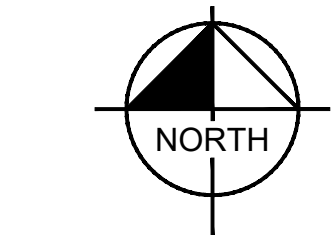

GRAPHIC SCALE IN FEET

0 30 60 120

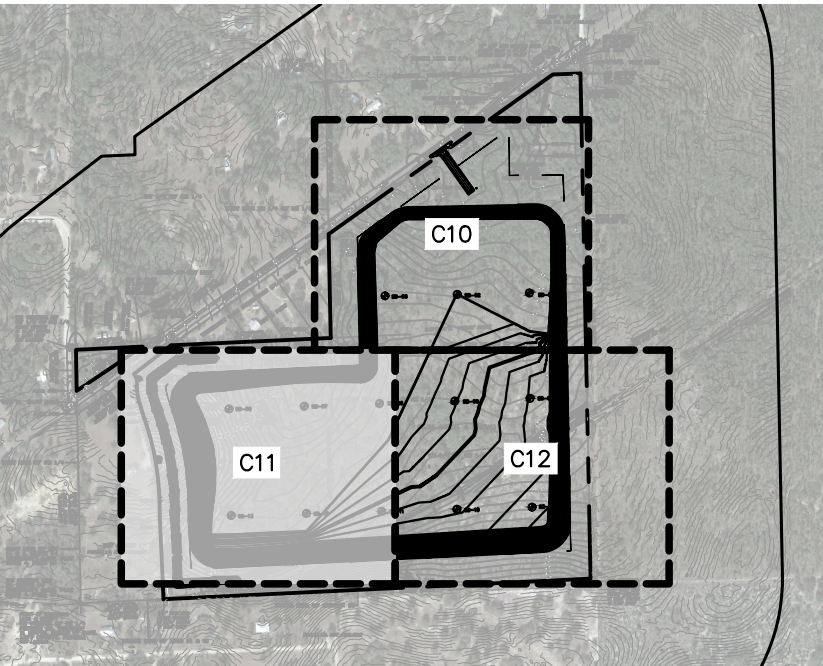

KEY MAP


SHEET NUMBER C11	LEVY COUNTY BORROW PIT PREPARED FOR ANDERSON COLUMBIA LEVY COUNTY FLORIDA	BORROW PIT GRADING PLAN	KHA PROJECT 2422020000	LICENSED PROFESSIONAL	 © 2024. KIMLEY-HORN AND ASSOCIATES, INC. 1700 SE 17TH STREET, SUITE 200, OCALA, FLORIDA 34471 PHONE 352-438-3000 WWW.KIMLEY-HORN.COM REGISTRY NO. 35108	No.	DATE	BY
			DATE MAY 2025	JOSE LOPEZ JR., P.E.				
			SCALE AS SHOWN DESIGNED BY KHA DRAWN BY	FLORIDA LICENSE NUMBER 56446				
			CHECKED BY					

K:\2025\242202000\levy county\borrow pit\c12\borrow pit\overall\BORROW PIT OVERALL GRADING PLAN.dwg, Layout: C12 BORROW PIT GRADING PLAN, May 21, 2025
PLOT: A, Plotter: HP DesignJet 2420, Plot Size: 36x48, Plot Scale: 1/8"=1'-0", Plot Orientation: Landscape, Plot Date: 5/21/2025, Plot Time: 10:00:00 AM, Plot User: jlopez

This document, together with the concepts and designs presented herein, is an instrument of service, is intended only for the specific purpose and client for which it was prepared. Reuse of and improper reliance on this document without written authorization and adaptation by Kimley-Horn and Associates, Inc. shall be without liability to Kimley-Horn and Associates, Inc.



KEY MAP

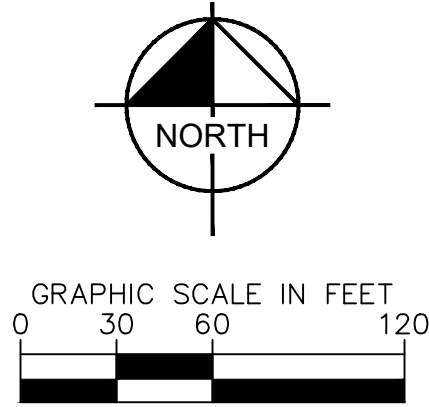

SHEET NUMBER
C12

LEVY COUNTY
BORROW PIT
PREPARED FOR
ANDERSON COLUMBIA
LEVY COUNTY FLORIDA

BORROW PIT
GRADING PLAN

KHA PROJECT
242202000
DATE
MAY 2025
SCALE AS SHOWN
DESIGNED BY KHA
DRAWN BY
CHECKED BY

LICENSED PROFESSIONAL
JOSE LOPEZ JR, P.E.
FLORIDA LICENSE NUMBER
86446
DATE

Kimley»Horn
© 2024 KIMLEY-HORN AND ASSOCIATES, INC.
1700 SE 17TH STREET, SUITE 200, OCALA, FLORIDA 34471
PHONE 352-438-3000
WWW.KIMLEY-HORN.COM REGISTRY NO. 35106

NOT FOR CONSTRUCTION
No. REVISIONS DATE BY

