


SITE PLAN LEGEND	
SYMBOL	ITEM
	Existing 6' Fence
	House with addition
	Proposed new location of 6' Fence
	Existing 6' Fence to be relocated
	PROPERTY LINE
	SETBACK LINE
	EXISTING GAS METER
	EXISTING ELECTRIC METER
	EXISTING WATER METER
	RUNOFF FLOW DIRECTION
	SEDIMENT ROLL
	TREE PROTECTION FENCE
	EXISTING WATER LINE
	EXISTING SANITARY SEWER LINE

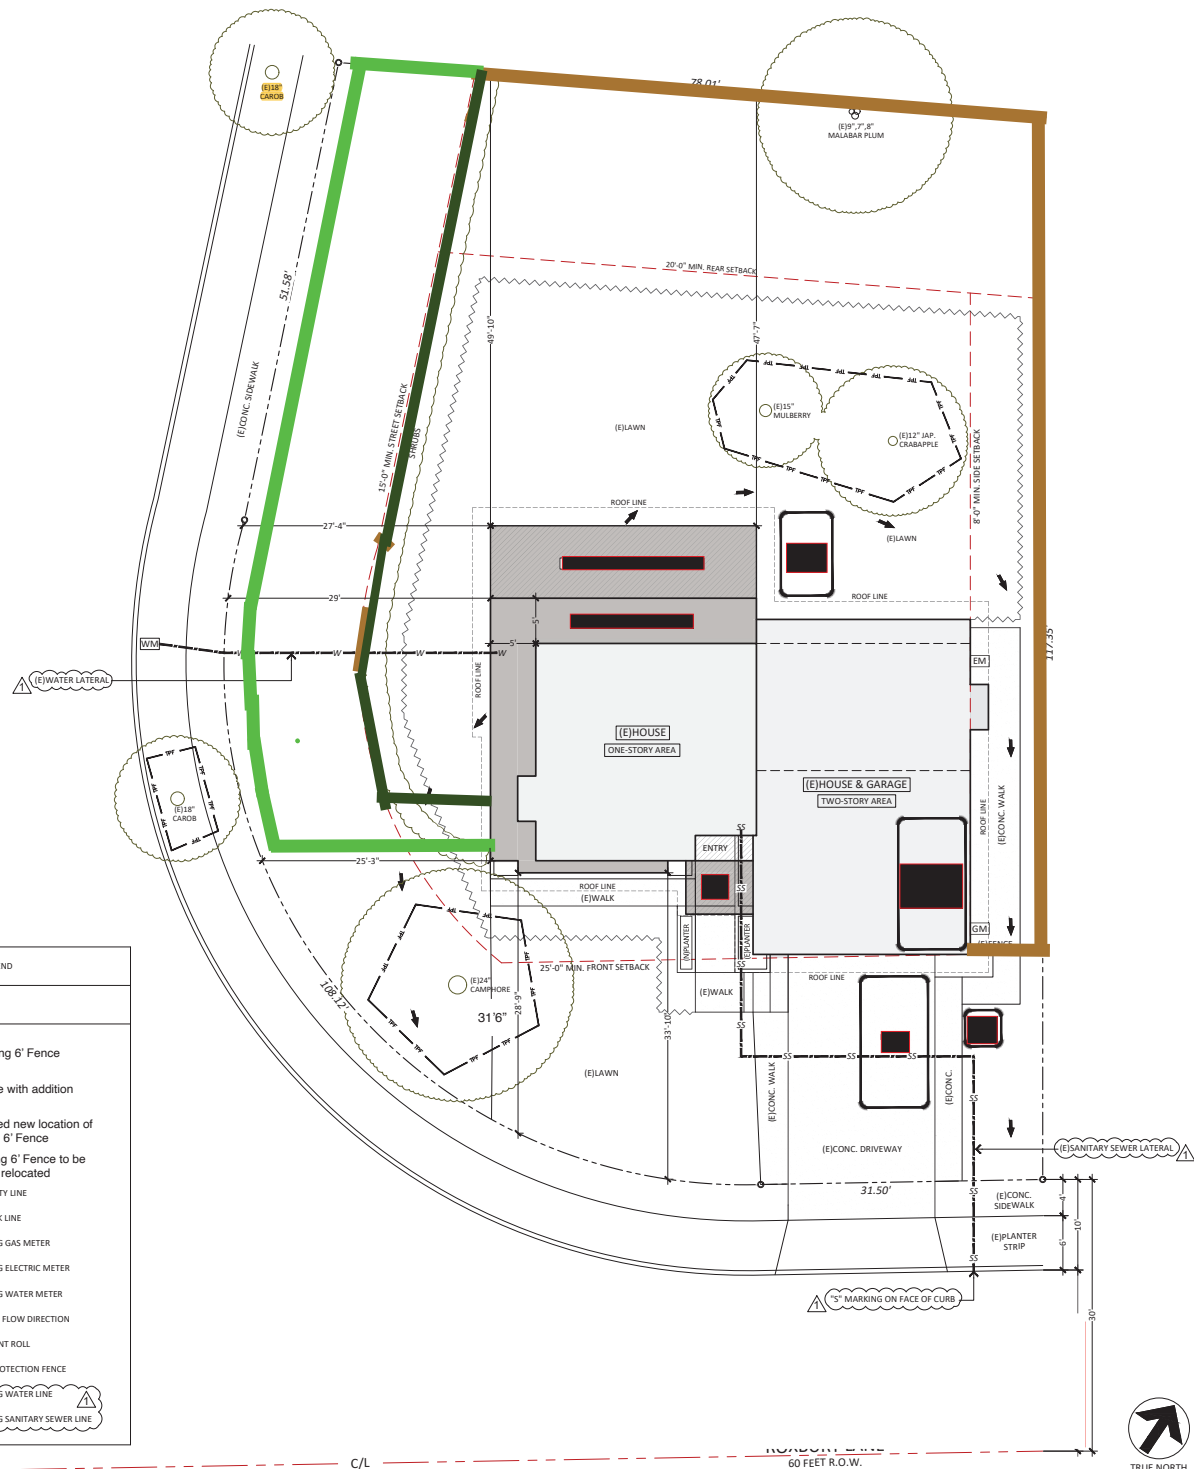

Project Title

FHE-23-004

SUSOEV RESIDENCE
501 ROXBURY LN
LOS GATOS, CA 95032

APN: 407-31-026

Property zoning: R-1:8

Revisions		
Number	Date	Description
DELTA-1	10/13/22	

Plan Set: BUILDING PERMIT SET

Issue Date:

Project No.

File Name:

Drawn By: DG


Checked By: VL

Plot Date: 06/21/2022

Sheet Title

Sheet No.

EXHIBIT 6

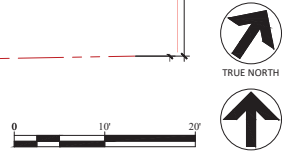

***This Page
Intentionally
Left Blank***